



- Legend**
- A.C. Paving
 - 335 Existing Ground Elevation
 - P.U.E. Public Utility Easement
 - Survey Monument, Do Not Disturb

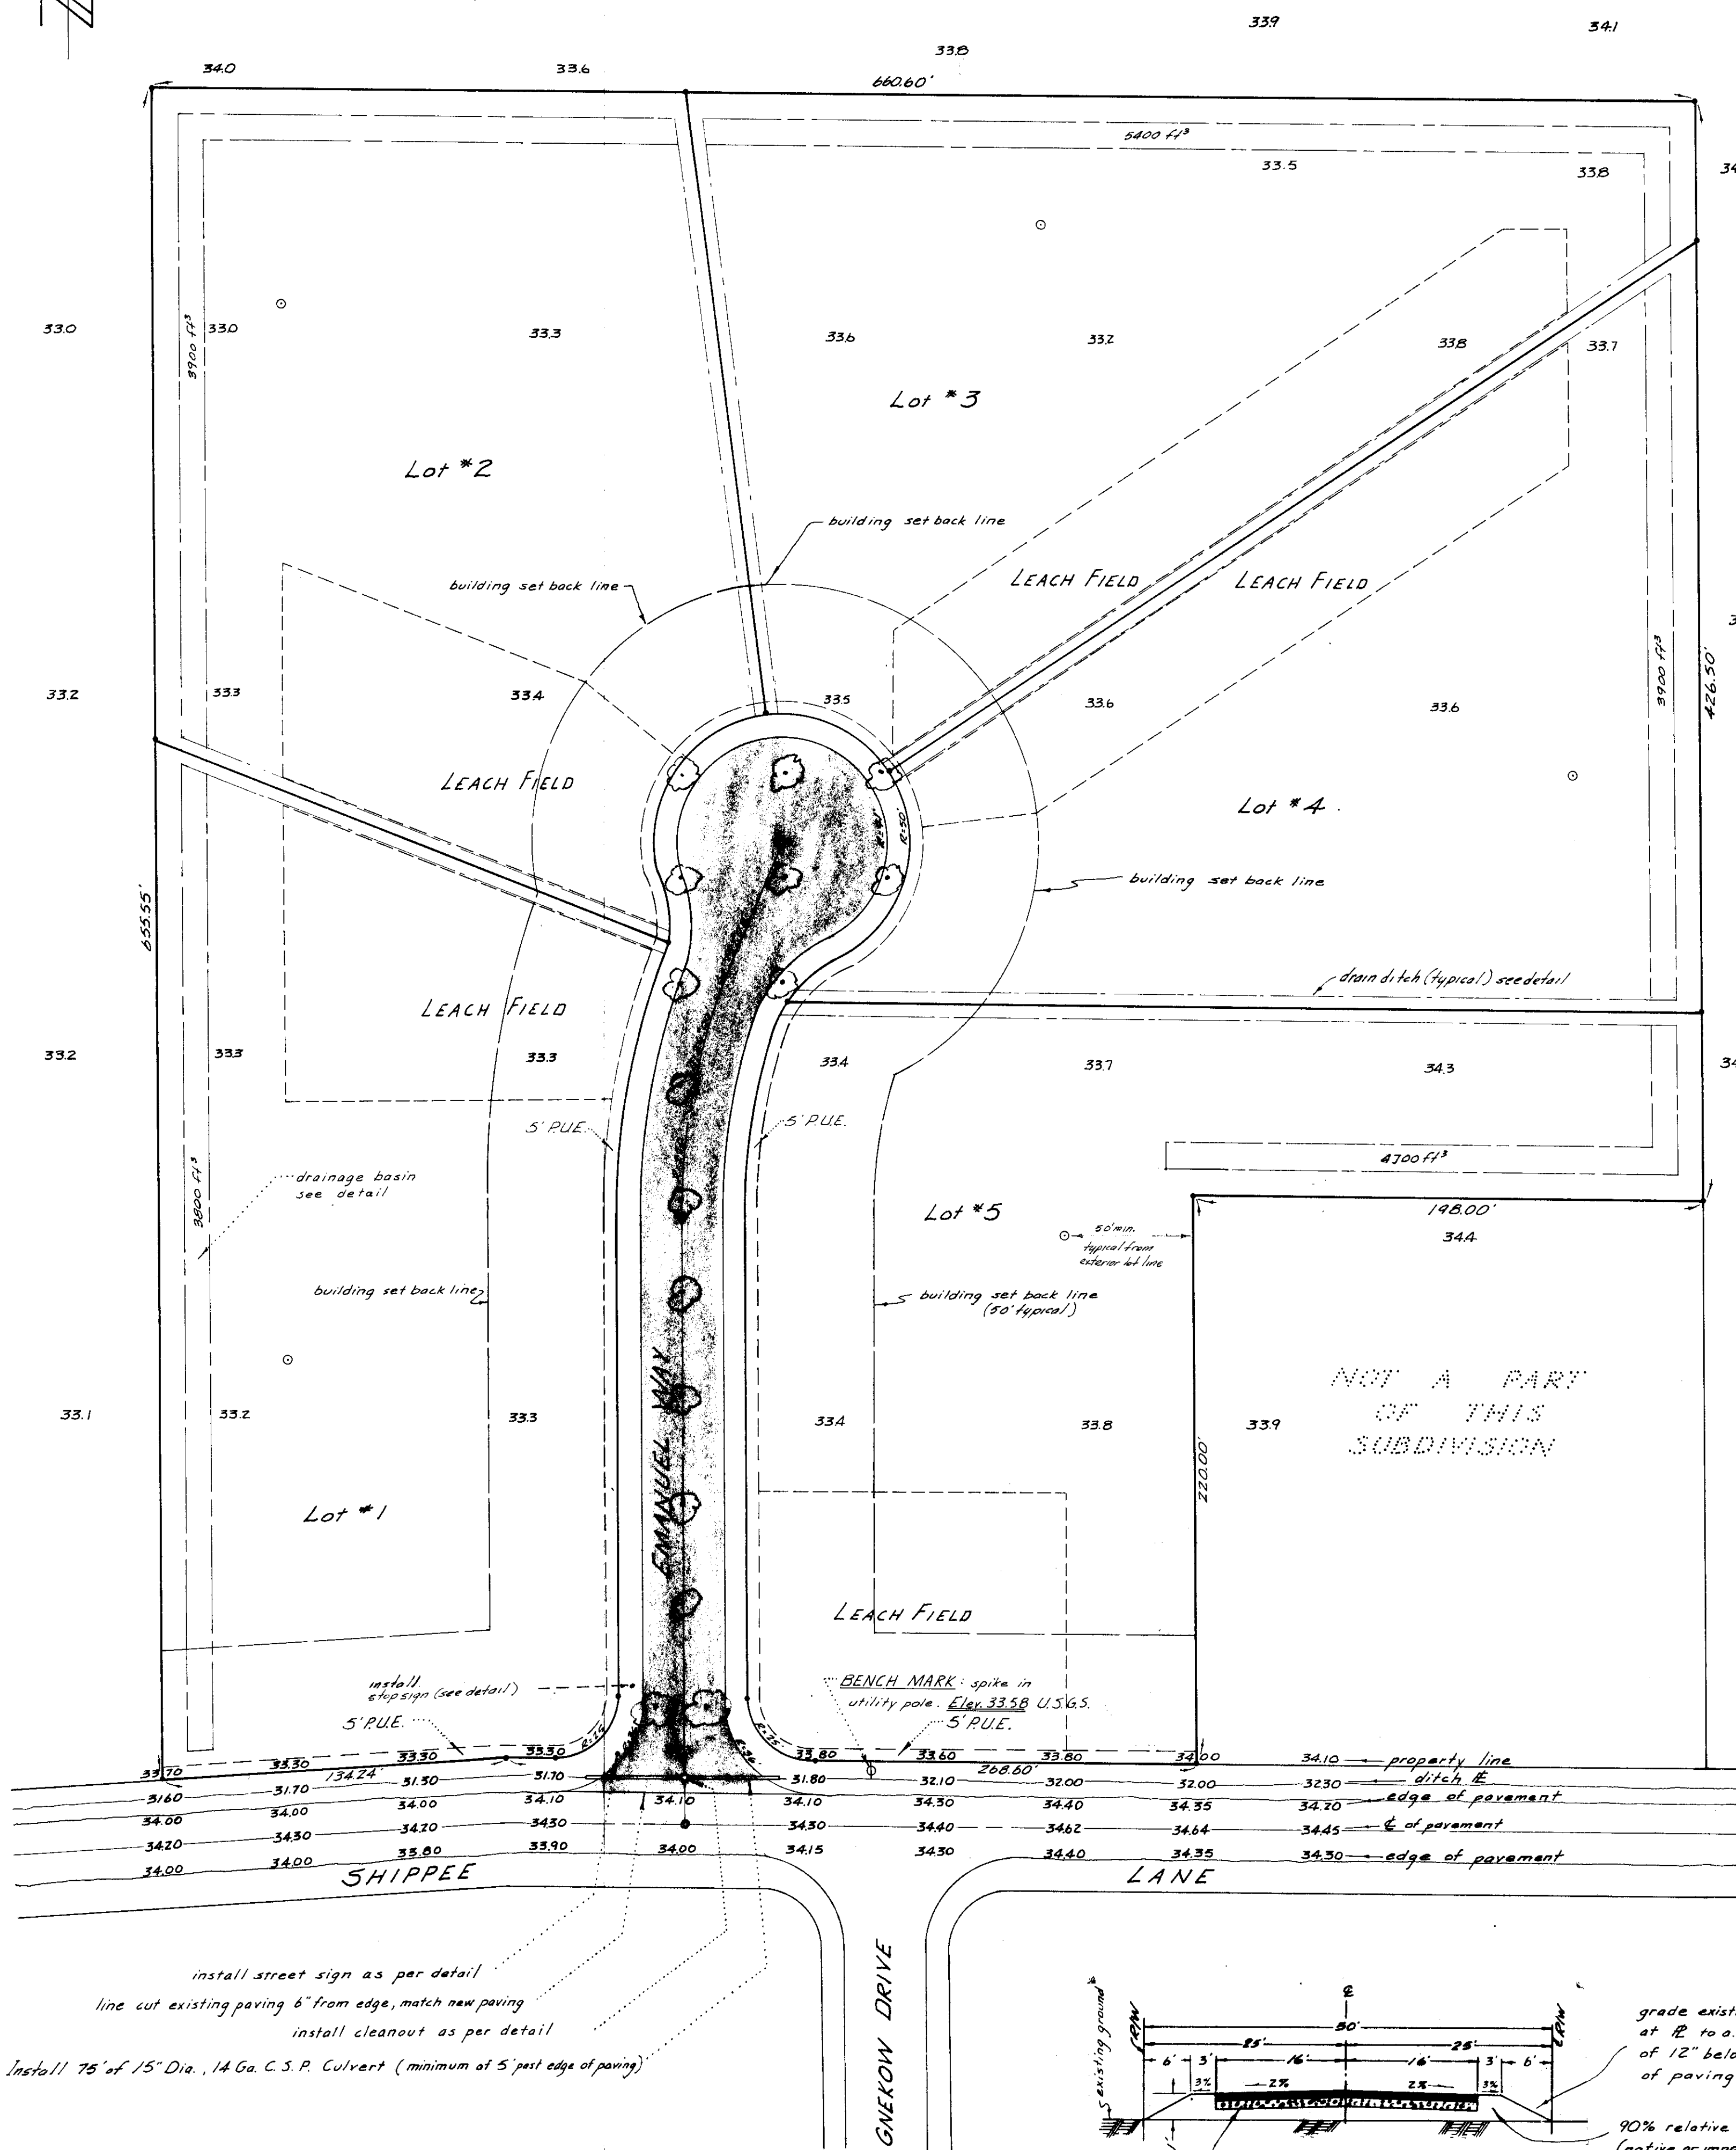


FILE NAME	DRAWN	SHEET NO.
Sub'd	SL	1313

PLAN
scale 1"=40'


EMANUEL WAY CROSS SECTION

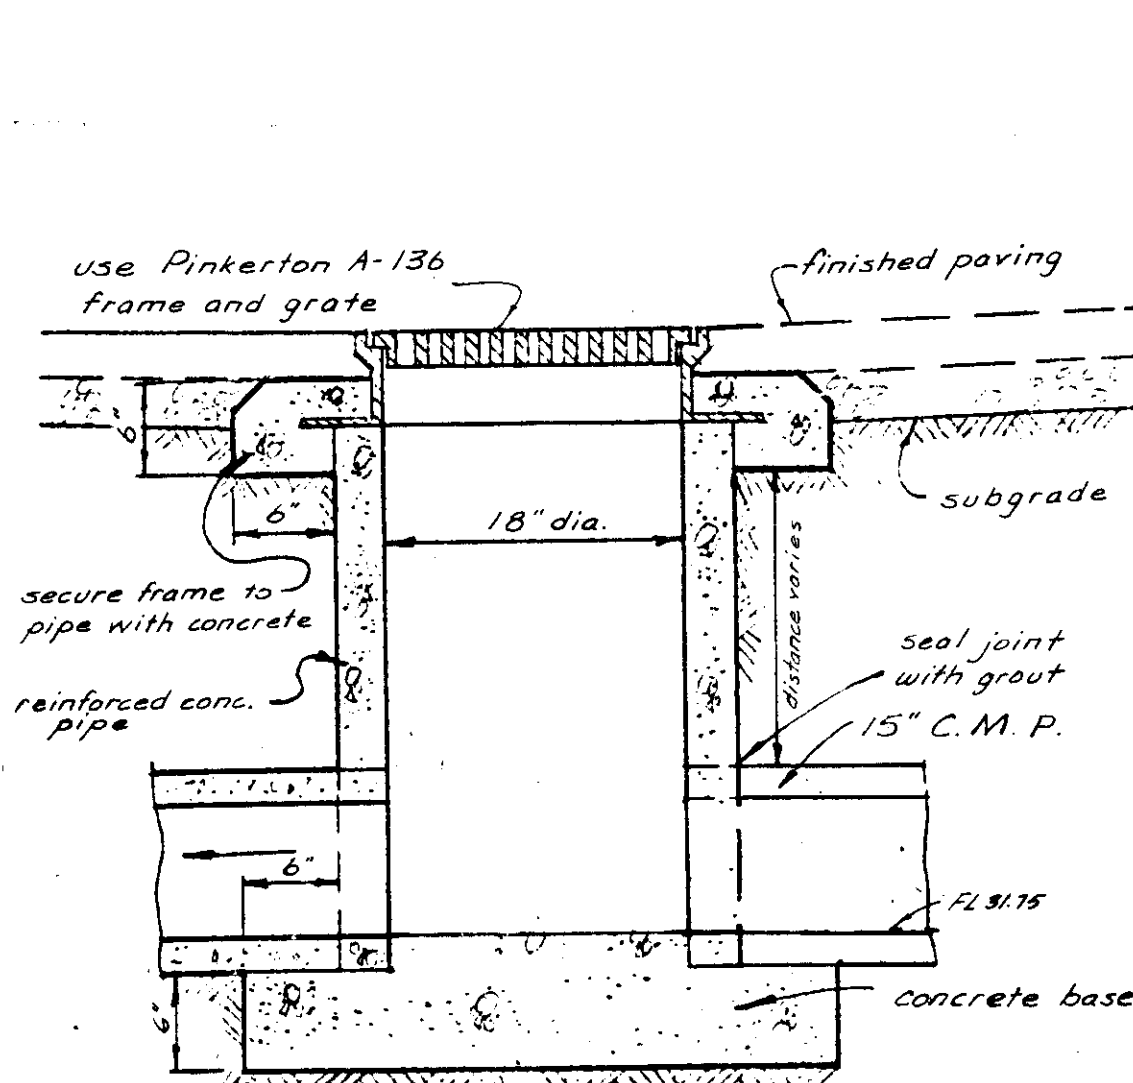

STANDARD STOP SIGN DETAIL

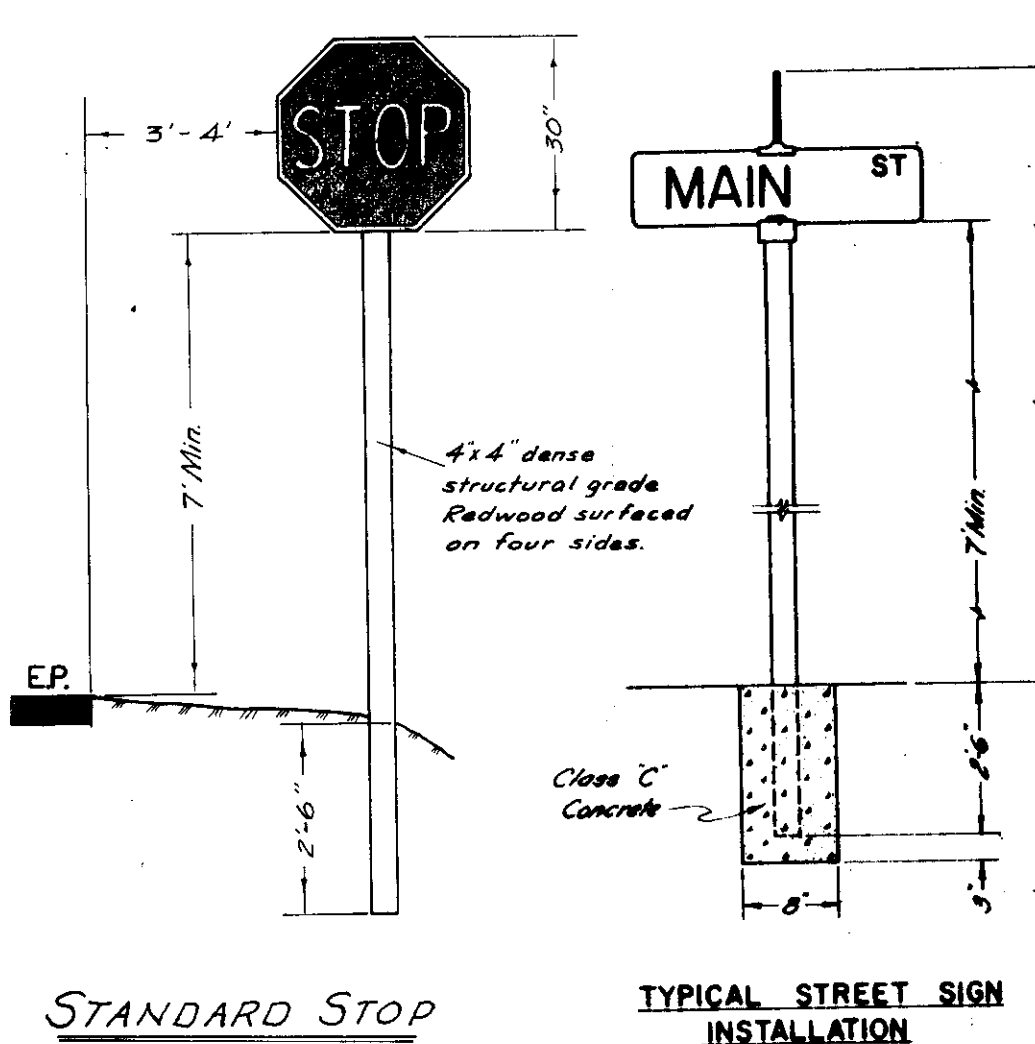


TYPICAL STREET SIGN INSTALLATION

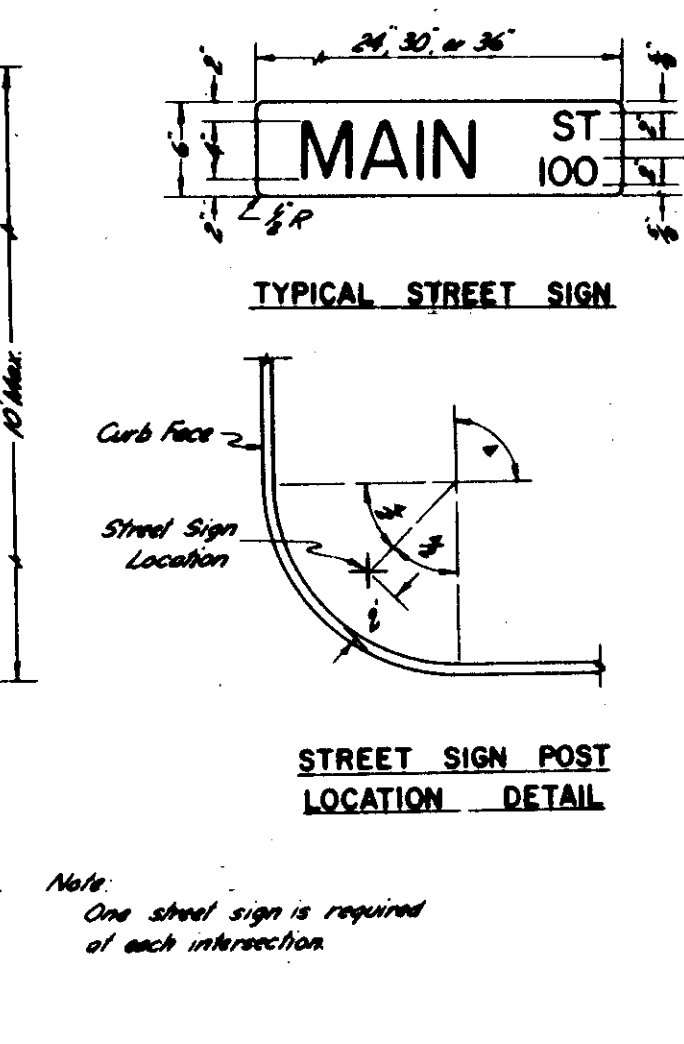

STREET SIGN POST LOCATION DETAIL

CLEANOUT DETAIL

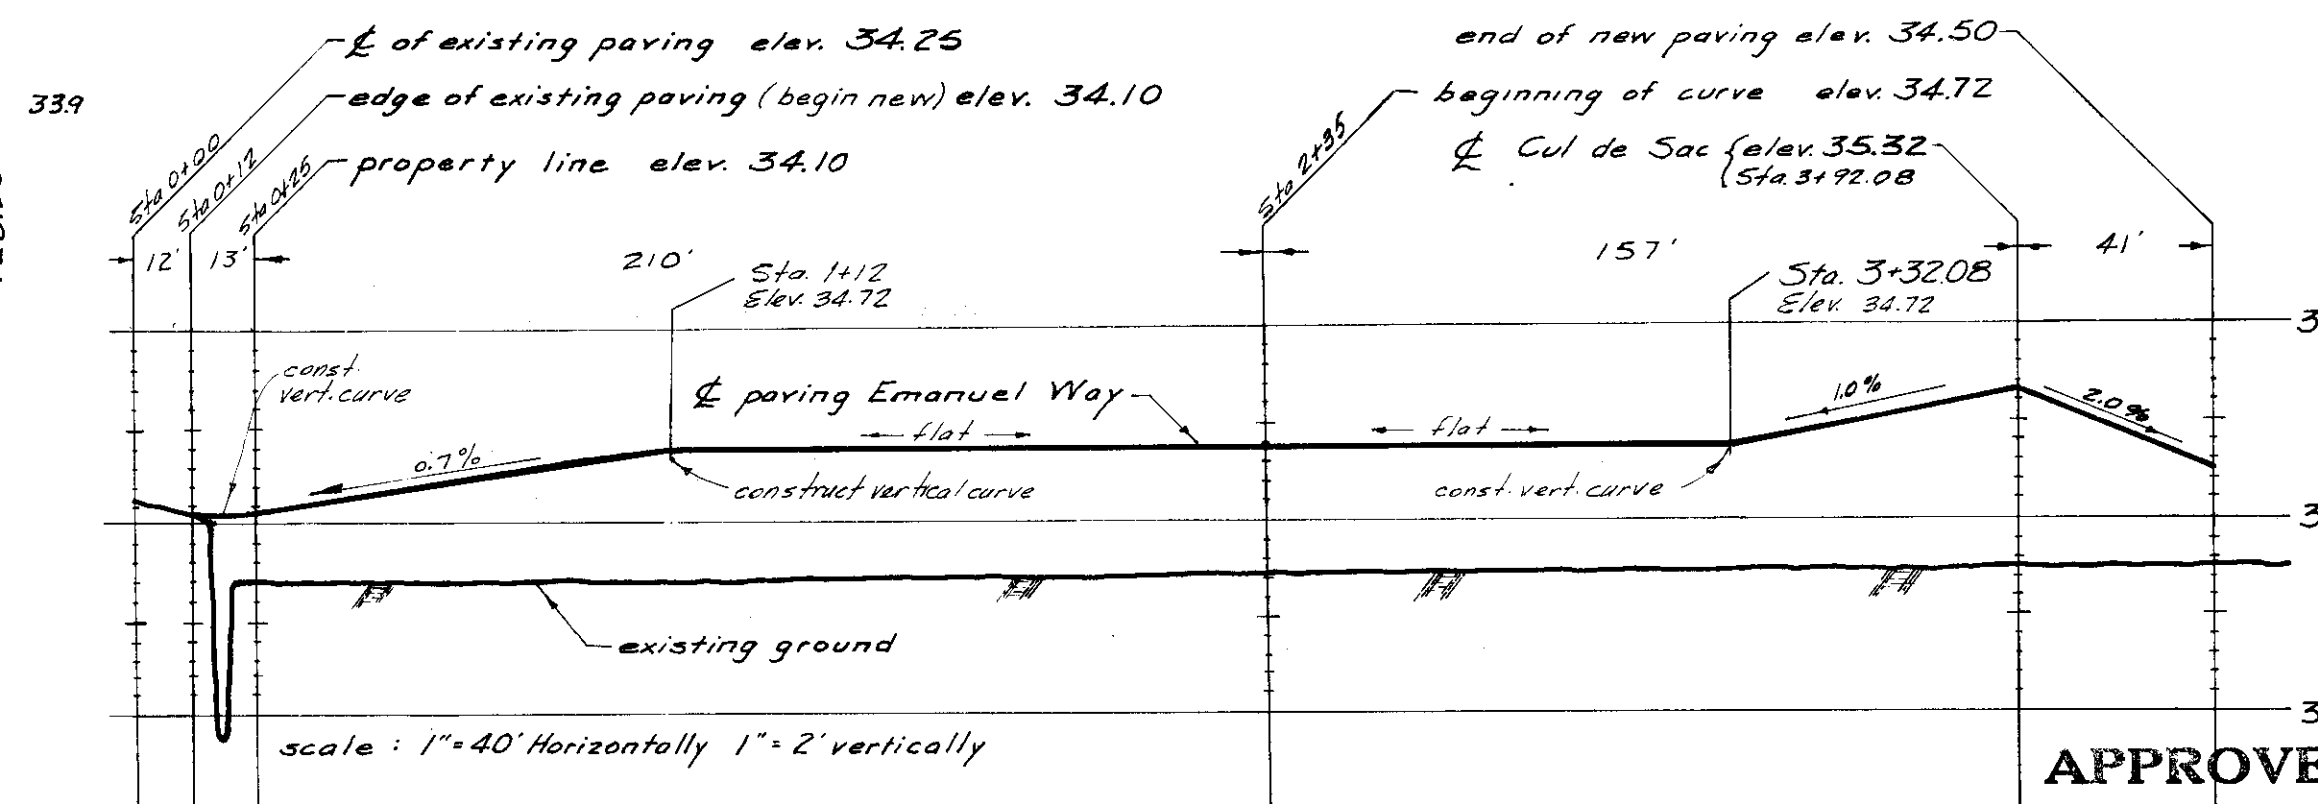


EMANUEL WAY PROFILE

- NOTES:**
- All work shall conform to San Joaquin County requirements.
 - For construction requirements refer to this plan and the specifications and special provisions for RANCHO CINCO PALOMAS.
 - Contractor shall remove and dispose of site all trees, brush and stumps within the R/W of Emanuel Way. Walnut trees are shown thus: unless otherwise noted.
 - Excavation shall be spread over site as directed by owner, (with county approval).
 - Leach Fields are 12,000 sq. ft. and shown thus: Leach Field.
 - Each lot shall drain itself and the adjoining portion of Emanuel Way to the basin provided on each lot.
 - Driveways are not a part of this job. Driveways will be constructed in future by others. An encroachment permit is required.
 - denotes proposed well 15' min. from property line and 100' min. from leach field.
 - Monument boxes shown thus: shall be installed by contractor per detail. Monuments will be set by Engineer.
 - Drainage Basins shall be excavated per detail by contractor. Excess excavation shall be spread over site as directed by owner, (with county approval). Basins are shown thus:
 - 100 year flood elevation is 34.5


SAN JOAQUIN COUNTY HEALTH DISTRICT
DIVISION OF ENVIRONMENTAL HEALTH
STOCKTON, CALIFORNIA

Date: 3/6/79 By: J. C. Drennan, P.E.

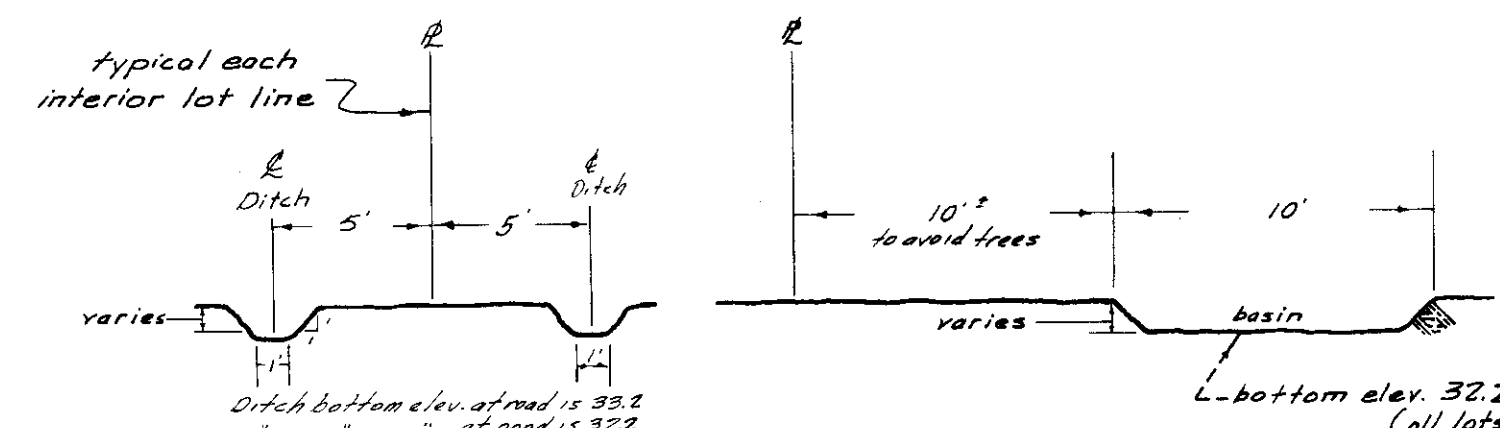


BARRICADE DETAIL

DRAINAGE DETAIL

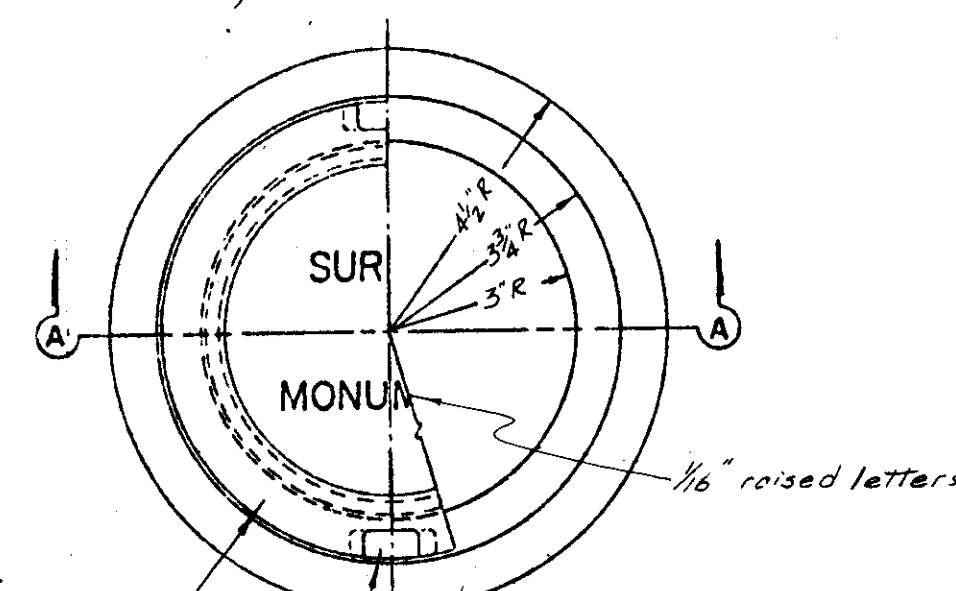

TYPICAL SECTION

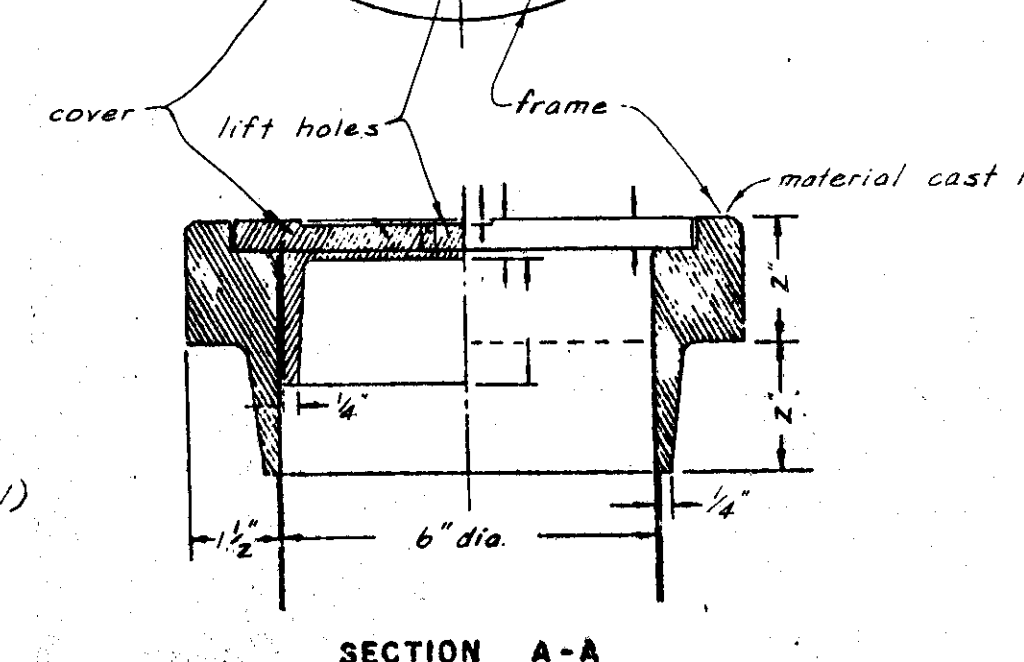

SURVEY MONUMENT FRAME AND COVER ASSEMBLY

CARL J. DRENNAN
Civil Engineer Stockton, California
Submitted By: R.C.E. No. 16,631

TRACT NO. 1353		SHEET NO.	
RANCHO CINCO PALOMAS		1	
EMANUEL WAY PLAN AND PROFILE		OF 1 SHEETS	
DEPARTMENT OF PUBLIC WORKS SAN JOAQUIN COUNTY, CALIFORNIA		JOB NO. 78-80	
SCALE: AS SHOWN	APPROVED BY: DATE	3/9/79	
DESIGNED BY: C.J.D.	J. C. Drennan, P.E.		
DRAWN BY: D.C.J.	DIRECTOR OF PUBLIC WORKS		
CHECKED BY: C.J.D.			