
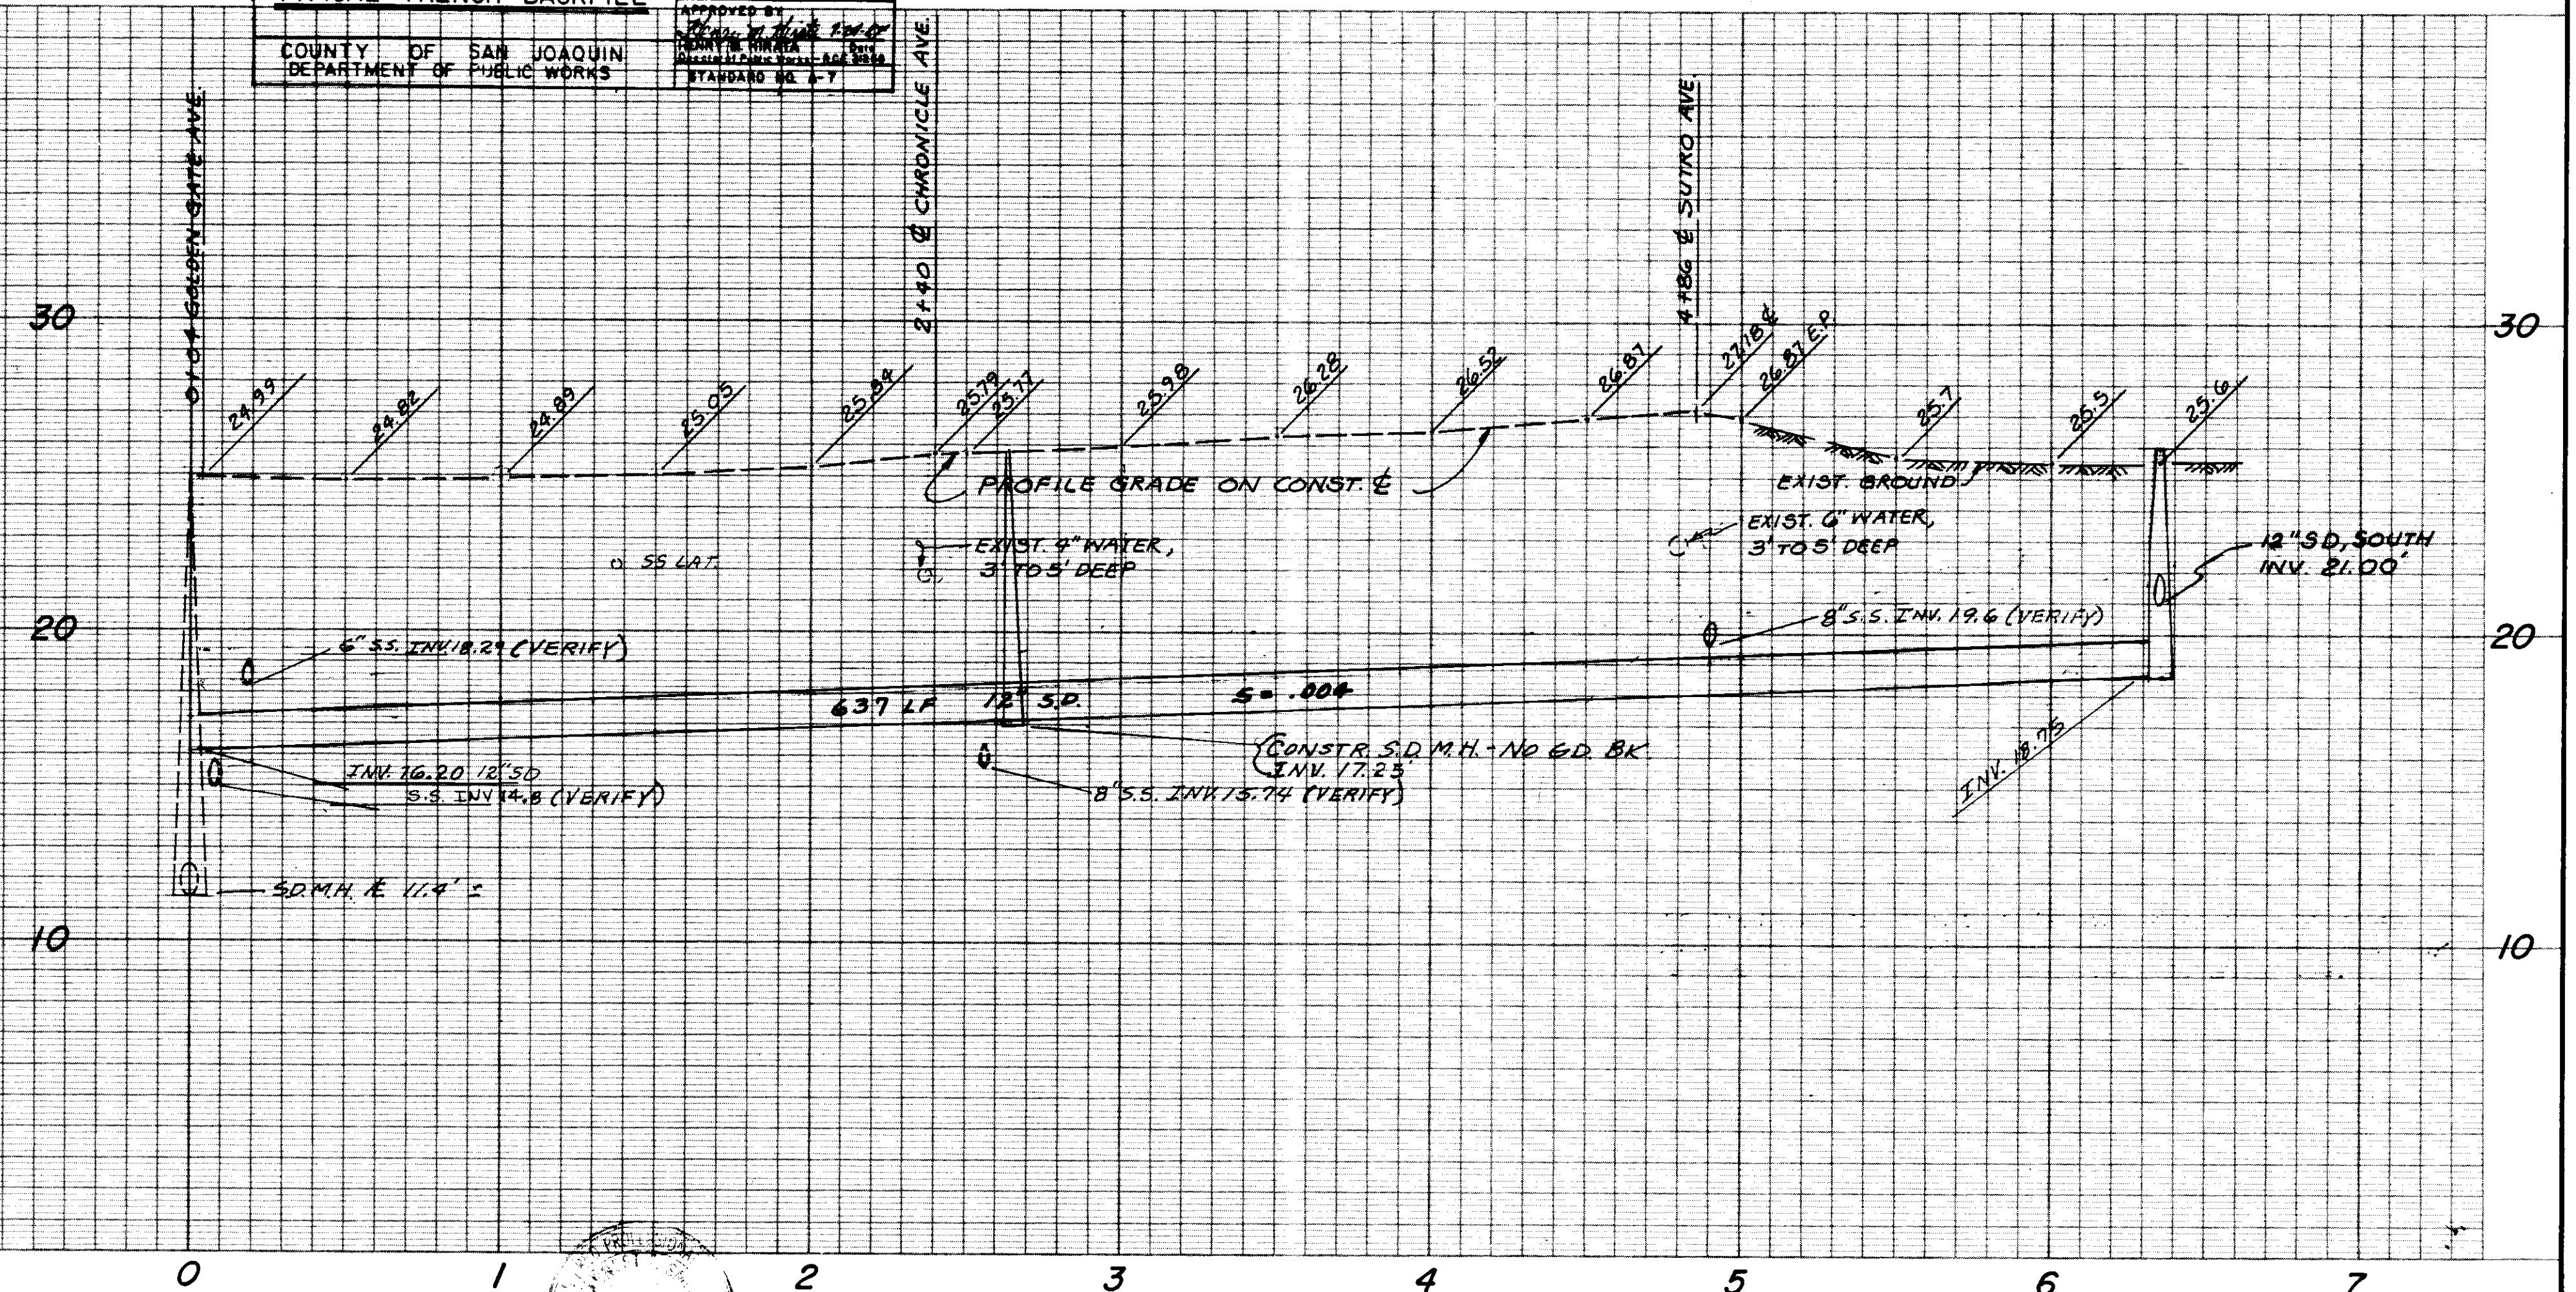
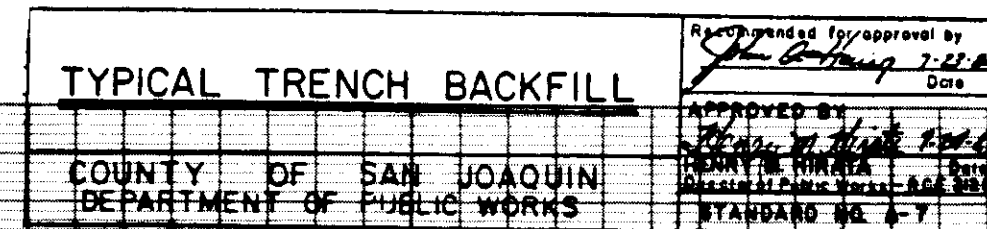





1. THE CONTRACTOR SHALL BE RESPONSIBLE FOR ALL PERMITS AND LICENSES REQUIRED FOR THE CONSTRUCTION AND COMPLETION OF THIS PROJECT.
2. ALL IMPROVEMENTS TO BE DONE SHALL BE IN ACCORDANCE WITH THE REQUIREMENTS OF THE SAN JOAQUIN COUNTY DEPARTMENT OF PUBLIC WORKS STANDARD SPECIFICATIONS ; SAN JOAQUIN COUNTY BUILDING DEPARTMENT; AND THE LATEST EDITION OF THE STATE OF CALIFORNIA, DEPARTMENT OF TRANSPORTATION, STANDARD SPECIFICATION
3. IT IS INTENDED THAT THESE PLANS AND SPECIFICATIONS REQUIRE. ALL LABOR AND MATERIALS NECESSARY AND PROPER FOR THE WORK CONTEMPLATED AND THAT THE WORK BE COMPLETED IN ACCORDANCE WITH THEIR TRUE INTENT AND PURPOSE. THE CONTRACTOR SHALL NOTIFY THE ENGINEER IMMEDIATELY REGARDING ANY DISCREPANCIES AND AMBIGUITIES WHICH MAY EXIST IN THE PLANS OR SPECIFICATIONS. IF THE PLANS OR SPECIFICATIONS DESCRIBE PORTIONS OF THE WORK IN GENERAL TERMS BUT NOT IN COMPLETE DETAIL, IT IS UNDERSTOOD THAT ONLY THE BEST GENERAL PRACTICE IS TO PREVAIL AND THAT ONLY MATERIALS AND WORKMANSHIP OF THE FIRST QUALITY ARE TO BE USED.
4. BUILDING PADS: CONTRACTOR TO PROVIDE COMPACTED PADS FOR BUILDINGS GRADED TO THE ELEVATIONS SHOWN ON THE GRADING PLAN.
5. ALL COMPACTION TESTS TO BE PAID FOR BY THE CONTRACTOR.
6. THE CONTRACTOR SHALL VERIFY LOCATION OF ALL EXISTING UNDERGROUND UTILITIES AND SHALL CONTACT THE RESPECTIVE UTILITY COMPANIES PRIOR TO COMMENCEMENT OF WORK. HE SHALL BE RESPONSIBLE FOR THE LOCATION AND PRESERVATION OF ALL SUCH FACILITIES IN THE AREA OF CONSTRUCTION, AND SHALL NOTIFY UTILITIES TWENTY-FOUR (24) HOURS IN ADVANCE OF ANY CONSTRUCTION. (UNDERGROUND SERVICE ALERT - (800) 642-2444.
7. CONTRACTOR IS RESPONSIBLE FOR COORDINATION OF THE REMOVAL AND/OR RELOCATION OF ALL EXISTING UTILITIES WITH RESPECTIVE UTILITY COMPANIES.
8. DUST CONTROL: APPROPRIATE DUST CONTROL SHALL BE PROVIDED FOR THE ALLEVIATION OR PREVENTION OF DUST NUISANCE, AT THE CONTRACTOR'S EXPENSE.
9. THE CONTRACTOR SHALL BE HELD RESPONSIBLE FOR ANY FIELD CHANGES MADE WITHOUT AUTHORIZATION FROM THE CIVIL ENGINEER.
10. THE CONTRACTOR SHALL PROVIDE ALL LIGHTS, SIGNS, BARRICADES, FLAGMEN OR OTHRE DEVICES NECESSARY TO PROVIDE FOR PUBLIC SAFETY.
11. CONSTRUCTION CONTRACTOR AGREES THAT IN ACCORDANCE WITH GENERAL ACCEPTED CONSTRUCTION PRACTICES, CONSTRUCTION CONTRACTOR WILL BE REQUIRED TO ASSUME SOLE AND COMPLETE RESPONSIBILITY FOR JOB SITE CONDITIONS DURING THE COURSE OF CONSTRUCTION OF THE PROJECT, INCLUDING SAFETY OF ALL PERSONS AND PROPERTY ; THAT THIS REQUIREMENT SHALL BE MADE TO APPLY CONTINUOUSLY AND NOT BE LIMITED TO NORMAL WORKING HOURS, AND CONSTRUCTION CONTRACTOR FURTHER AGREES TO DEFEND, INDEMNIFY AND HOLD S.T. DESIGN PROFESSIONAL HARMLESS FROM ANY AND ALL LIABILITY, REAL OR ALLEGED, IN CONNECTION WITH THE PERFORMANCE OF WORK ON THIS PROJECT, EXCEPTING LIABILITY ARISING FROM THE SOLE NEGLIGENCE OF DESIGN PROFESSIONAL.
12. THE CONTRACTOR SHALL PROVIDE SHORING, BRACING, SLOPING OR PROVISIONS TO PROTECT WORKMEN FOR ALL AREAS TO BE EXCAVATED TO A DEPTH OF FIVE (5) FEET OR MORE. SAID PROTECTION TO BE DONE IN ACCORDANCE WITH THE REQUIREMENTS OF SAN JOAQUIN COUNTY, DEPARTMENT OF PUBLIC WORKS, AND STATE REGULATIONS.
13. NECESSARY ENCROACHMENT PERMITS SHALL BE OBTAINED FROM THE COUNTY OF SAN JOAQUIN, BEFORE BEGINNING OF WORK.
14. ALL TRENCHES ON EXISTING MAJOR AND COLLECTOR STREETS AND CROSS-TRENCHES ON ALL EXISTING STREETS SHALL BE PAVED WITH TEMPORARY PAVING THE SAME DAY THE PAVEMENT CUT IS MADE.
15. THE CONTRACTOR SHALL BE RESPONSIBLE FOR CONSTRUCTION STAKING

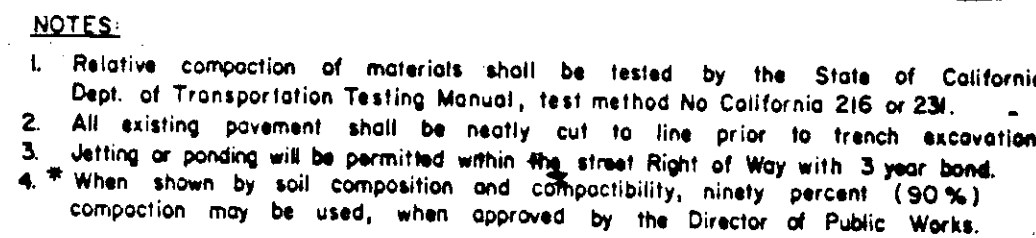

DESIGNED BY: _____	REV. _____	DATE 5-22-89	DESCRIPTION	BY	APP'D	BENCH MARK: _____	ELEV: _____		FIELD BOOKS	SCALE	EARNEST F. SMITH & ASSOCIATES, INC. 424 JEAN AVE., STOCKTON, CA 95207	PLAN & PROFILE Charles Street	SHEET C-2 OF 2
DRAFTED BY: _____					DESCRIPTION: _____	DATUM: _____				H: 1"=40' V: 1"=4'			
CHECKED BY: _____										JOB NO.			
						Prepared By: Earnest F. Smith, RCE 15372, Exp. 3/31/		Date 5/13/89		DRAWING NO.			

SU-2242

STREET
LEWIS

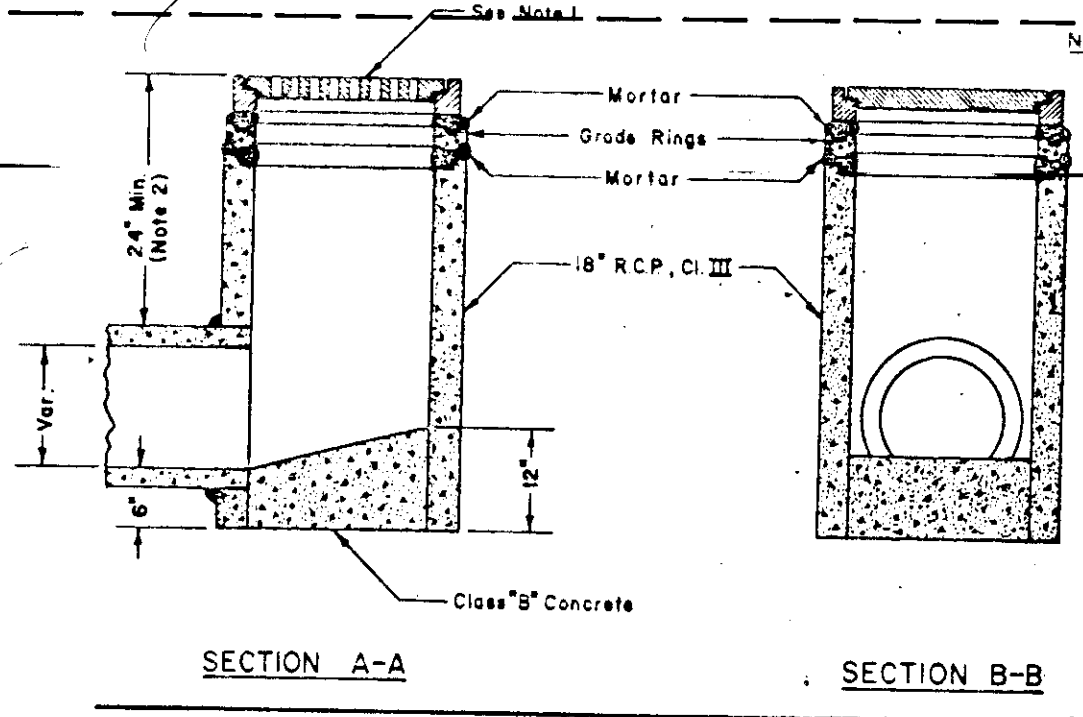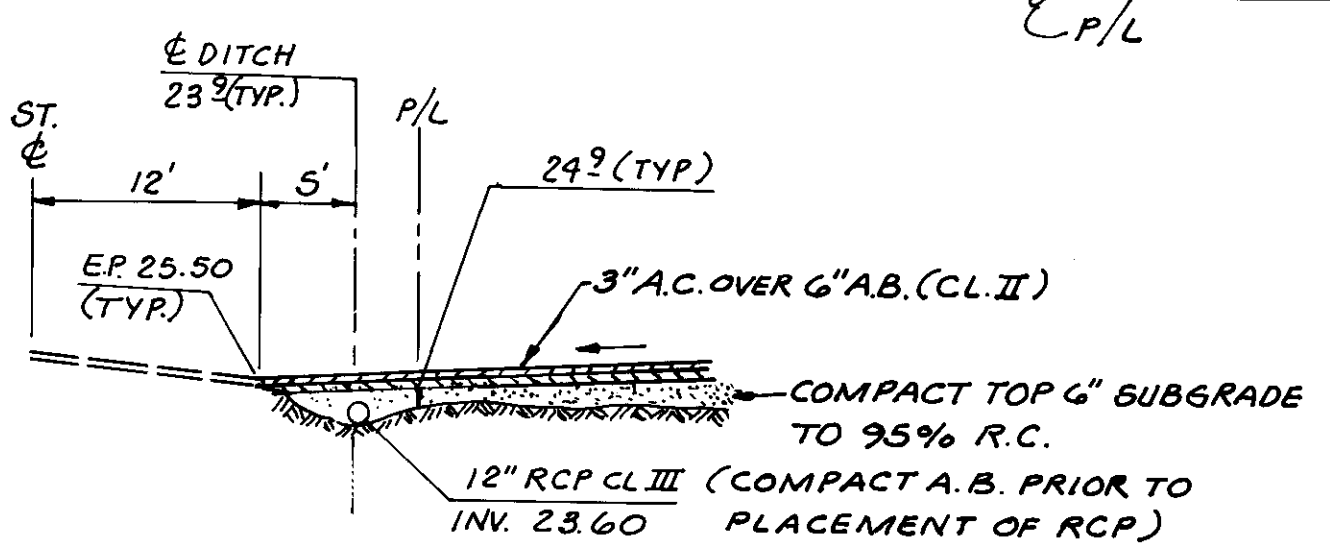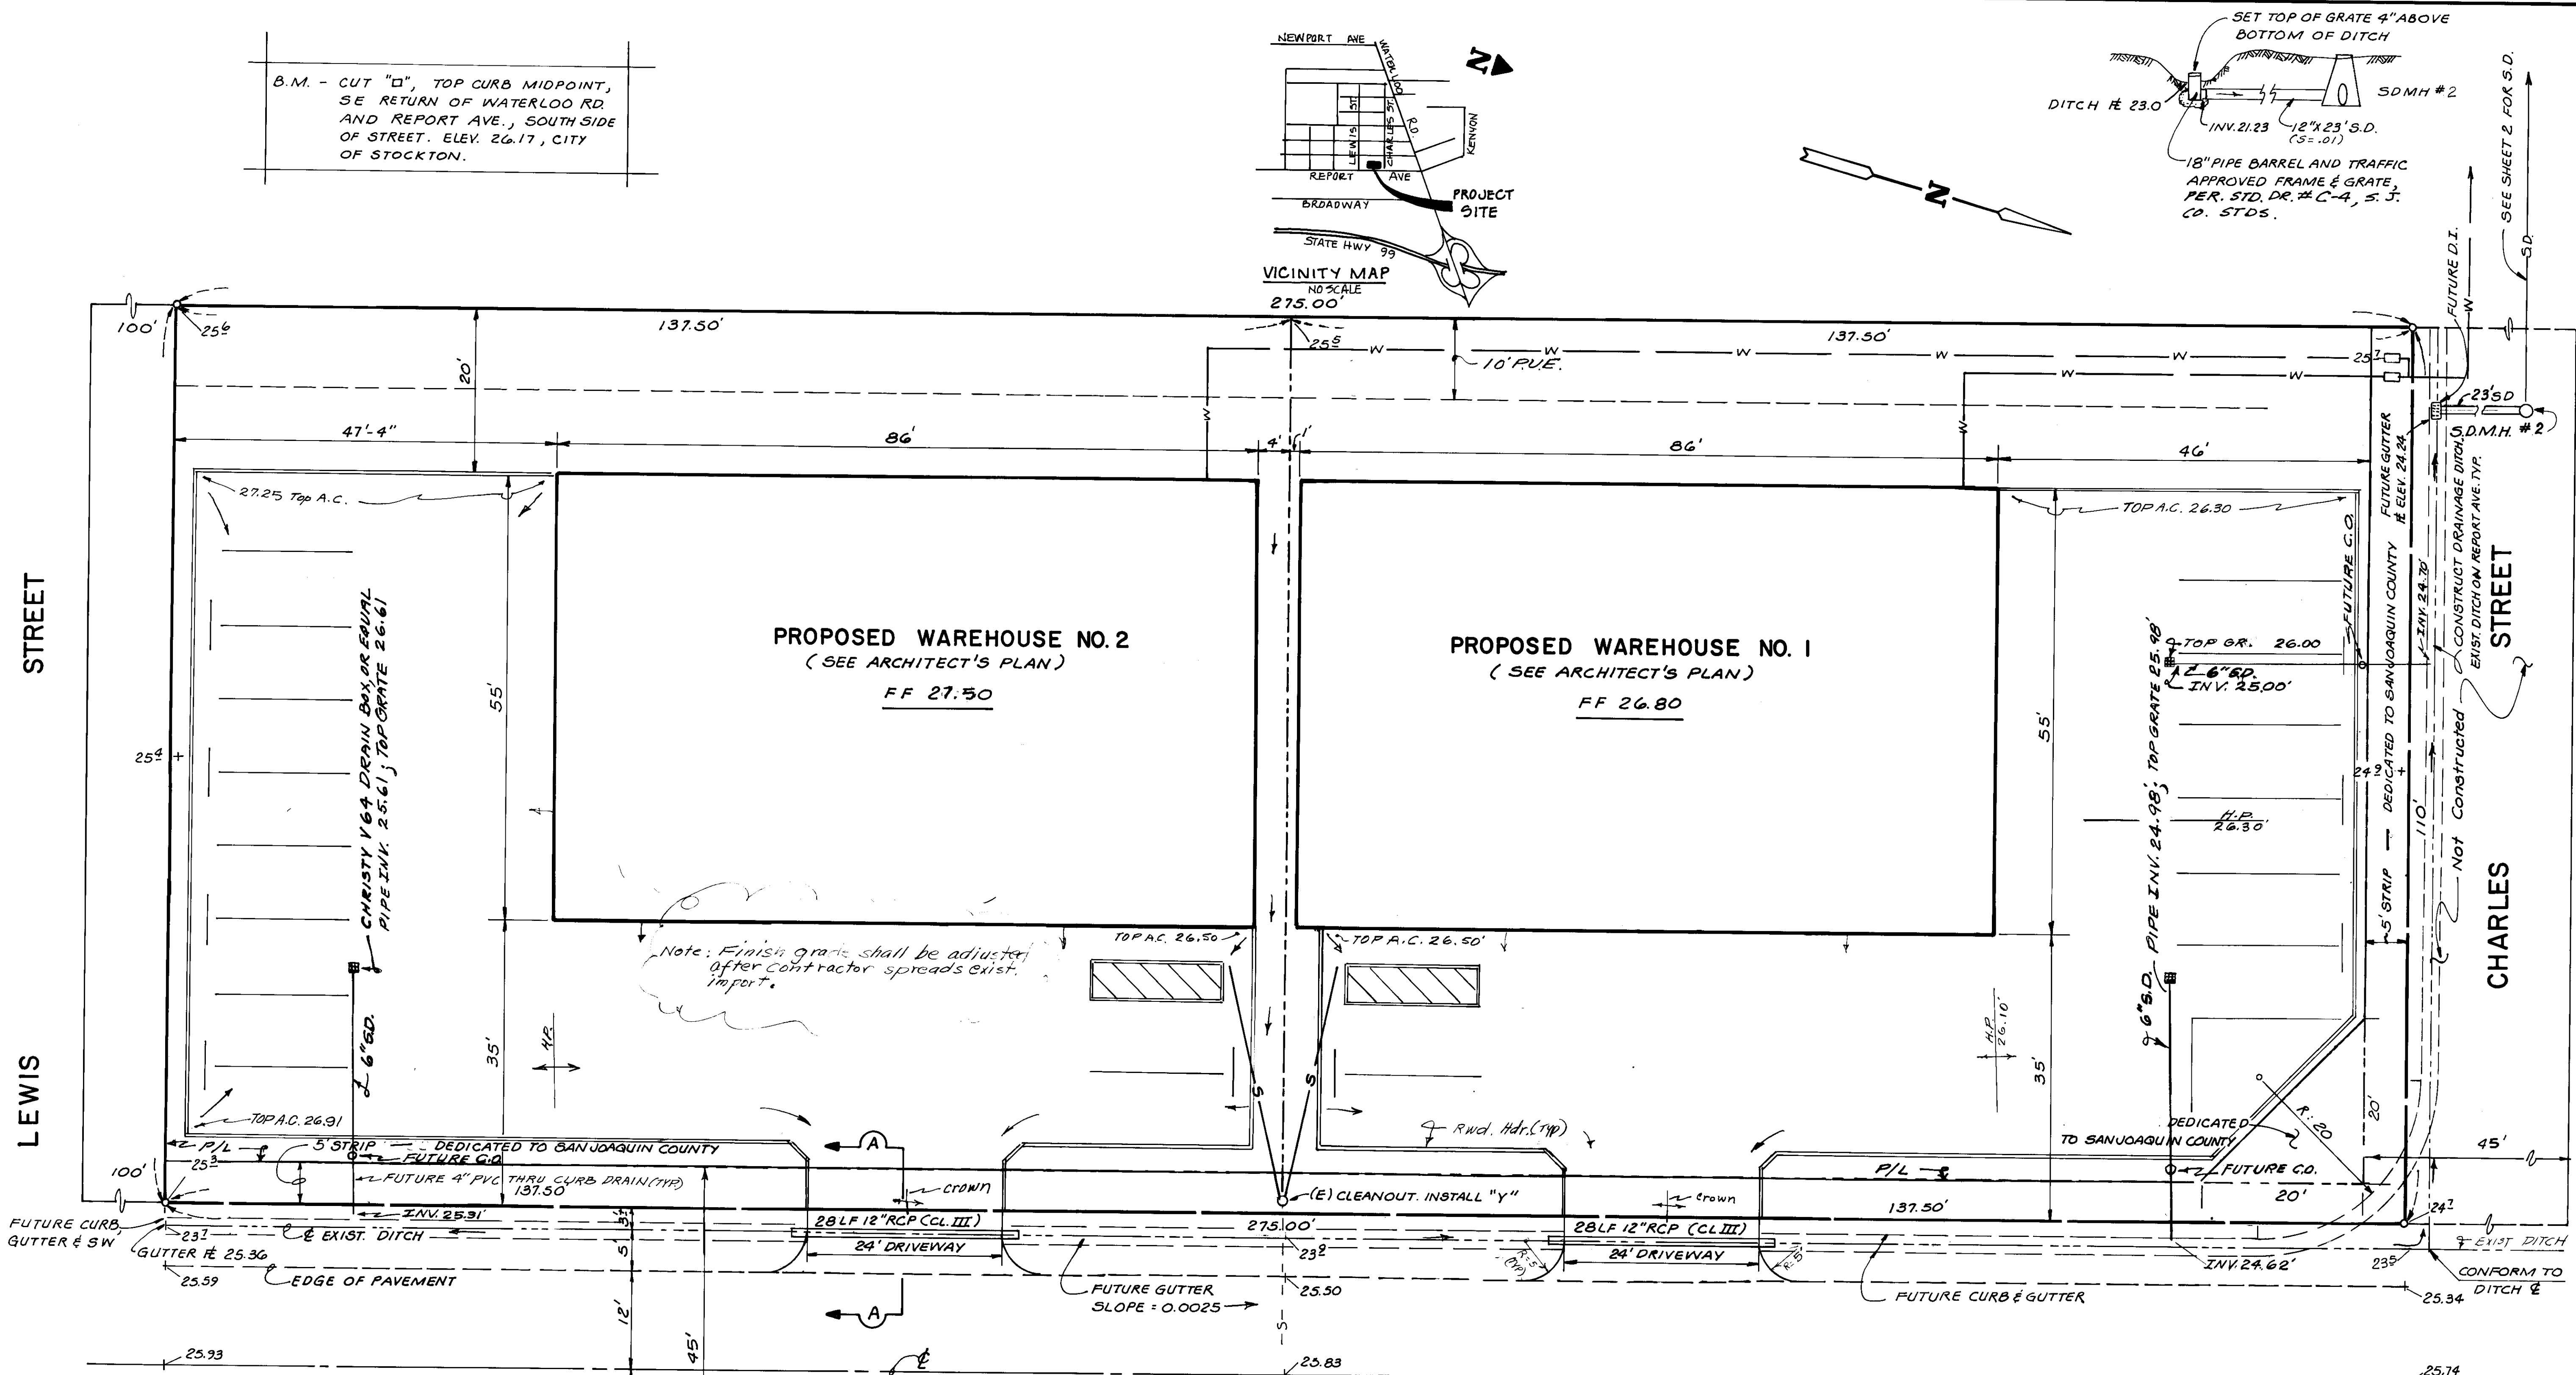

18" STORM DRAIN INLET	APPROVED BY: <i>Manuel Lopez</i> Date: 9/19/89
COUNTY OF SAN JOAQUIN DEPARTMENT OF PUBLIC WORKS	STANDARD NO. C-4

REVISIONS	DATE
E.F.S.	10/1/89
NML	5/5/89
E.F.S.	5/24/89
E.F.S.	7/12/89

EARNEST F. SMITH & ASSOCIATES - CIVIL ENGINEERS	DATE
424 Jean Avenue - Stockton, CA 95207 - Telephone: (209) 473-2253	5/19/89
E.F.S.	EARNEST F. SMITH, P.E.
	RCE # 15372

IMPROVEMENT PLAN	SHEET
REPORT AVENUE PROJECT	C-1
REPORT AVENUE	OF 2 SHEETS
STOCKTON, CALIFORNIA	

SCALE: 1" = 10'
DRAWN: NML
CHECKED: EFS
JOB
SHEET
C-1
OF 2 SHEETS