

SU 2004

Ref. List: 0201 | SCHEM-UTIL | C-SEWER



REVISIONS	DATE



DRAWN BY	DATE	PROJECT ENGINEER	DATE	CHECKED	DATE	SUBMITTED	DATE	APPROVED	DATE
		Sam Wilson	3/4/02	Chad R. Coleman	3/4/02	Wes Johnson	3/4/02	Manuel Adario	3/4/02
FILE NAME	DRAWER	SHEET NO.	ACAD						

Mar. 01, 2002 - 14:38:26 DWG Name: O:\65AND40300\WATRES-DRAFTING\sheet\Sheet-28.dwg Updated By: Rlehutsky

SEE SHEET 27

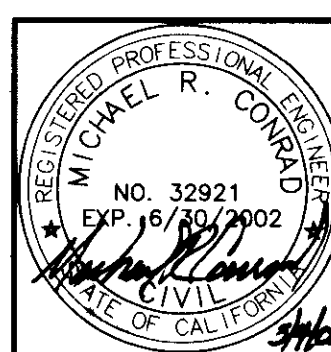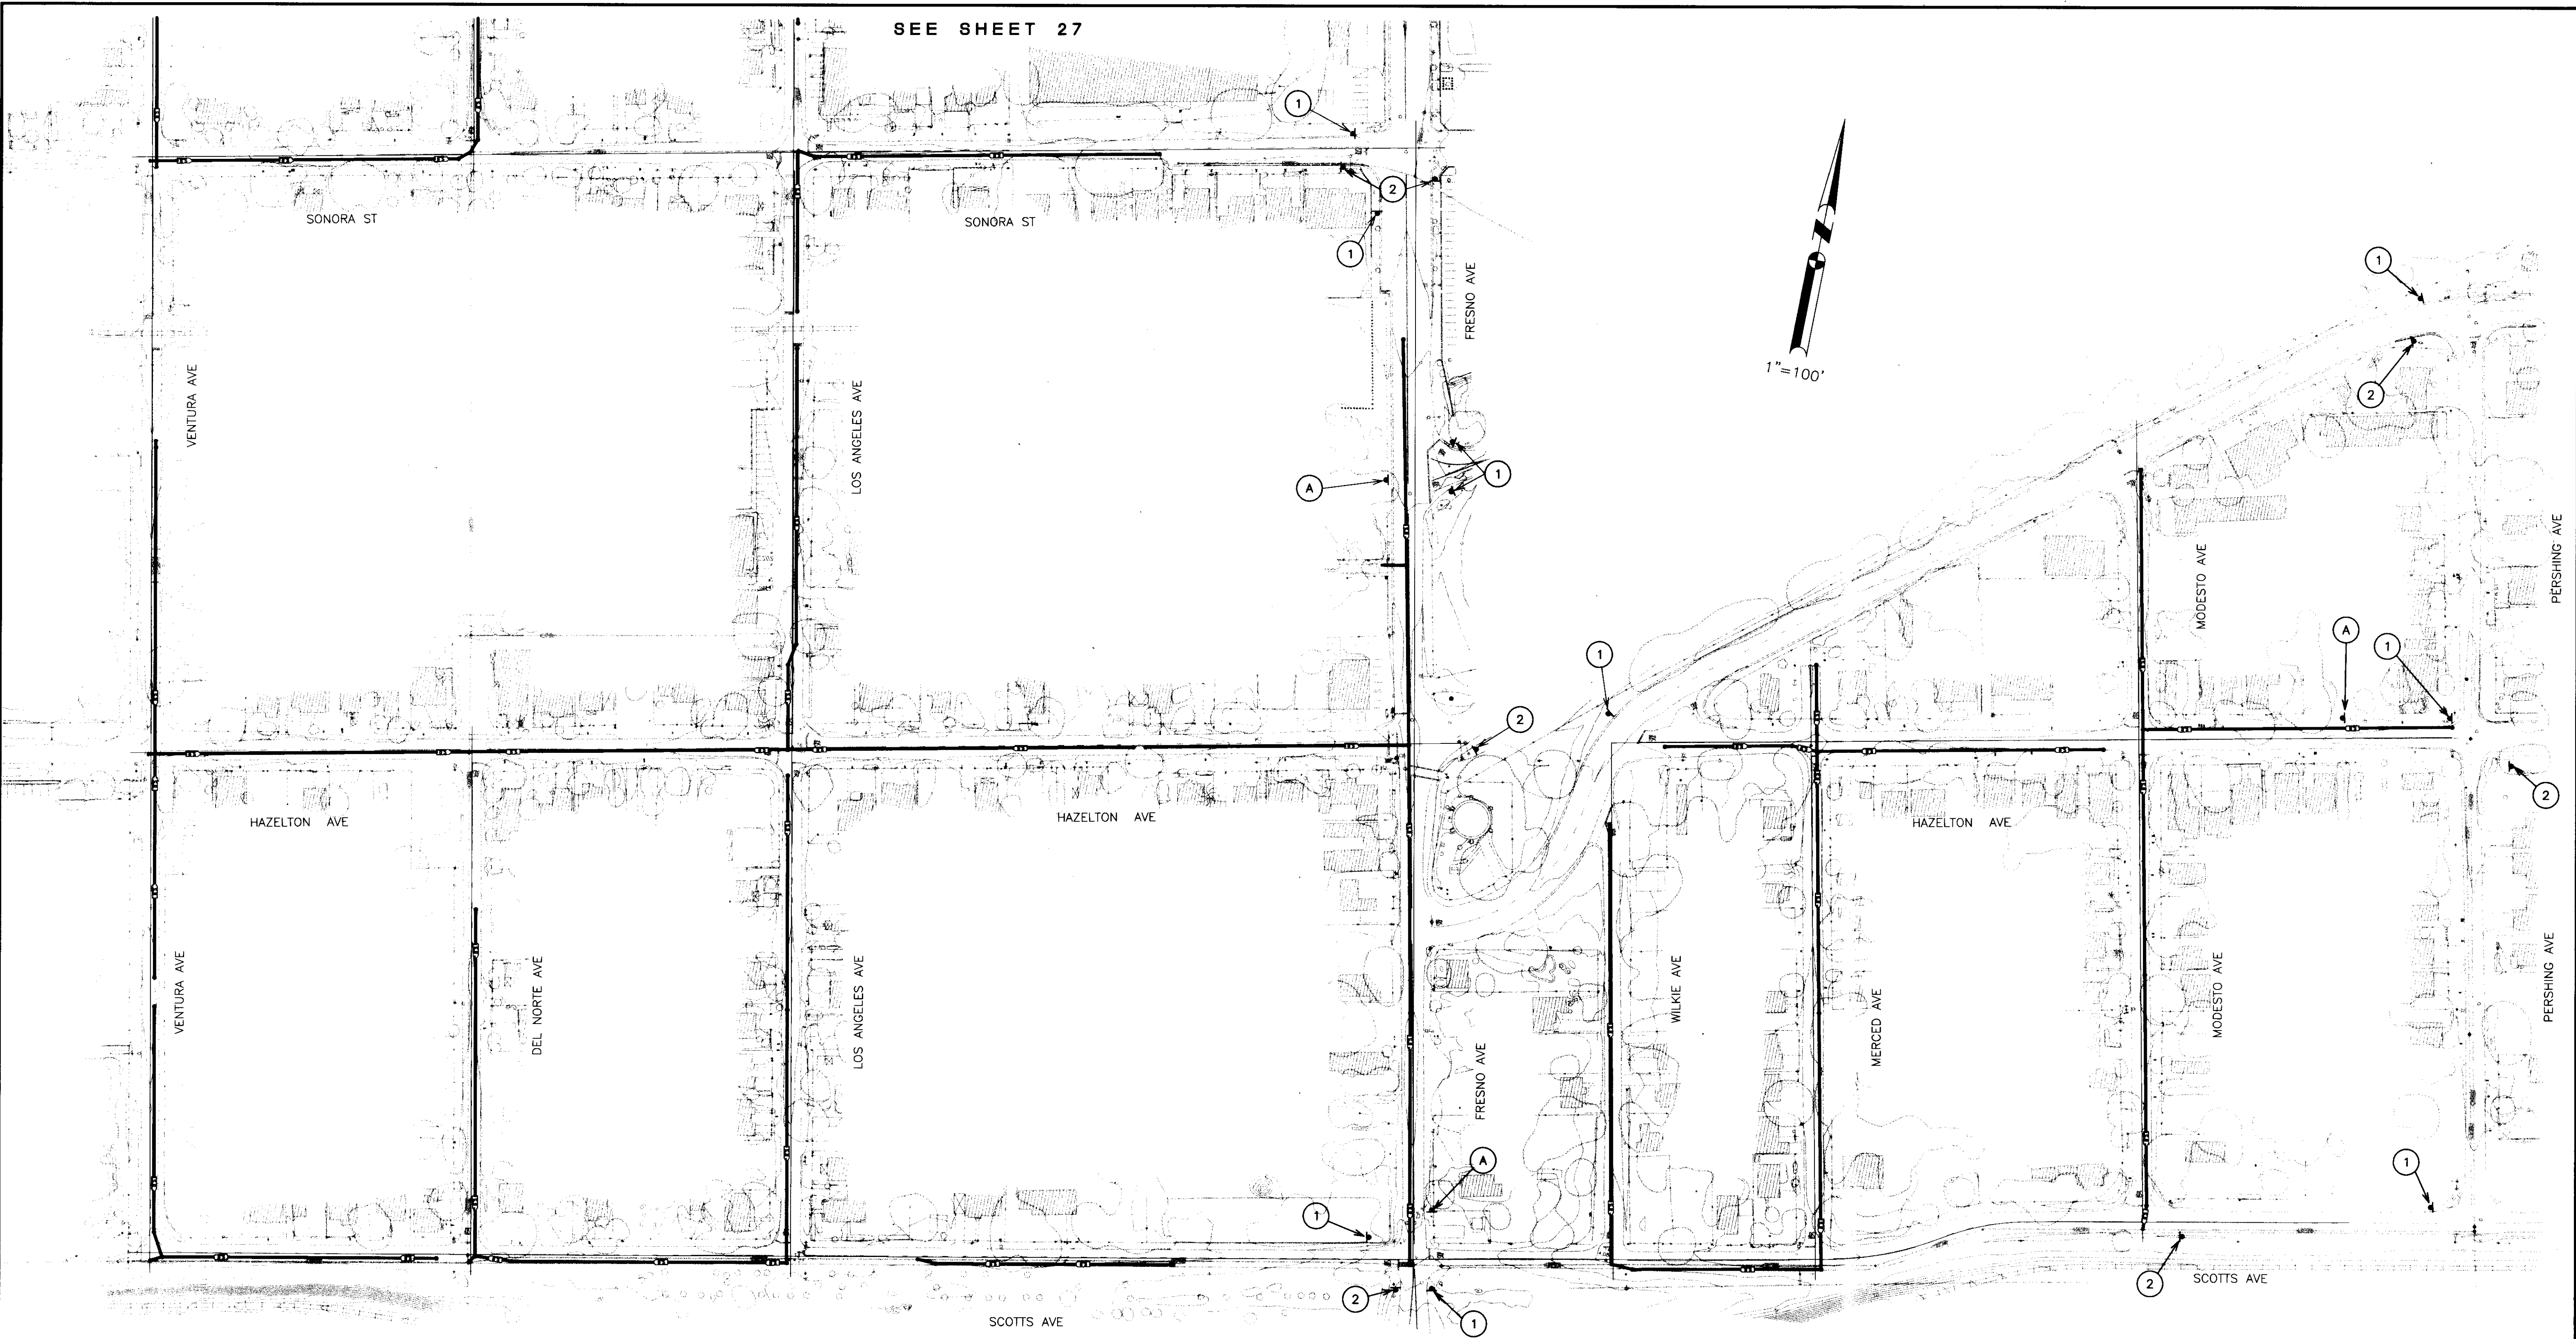


KJELDSEN SINNOCK NEUDECK
INC.
Consulting Engineers and Land Surveyors
Post Office Box 844
711 N. Pershing Avenue
Stockton, CA 95201-0844
Office: (209) 946-0268
Faxes: (209) 946-0296
E-mail: KSN@ksninc.com

COUNTY OF SAN JOAQUIN

Boggs Tract Sewer System		
CONSTRUCTION SIGNS		
DEPARTMENT OF PUBLIC WORKS CITY OF STOCKTON, CALIFORNIA		
SCALE: AS NOTED	APPROVED BY: DATE: 3/4/02	SHEET NO. 28
DESIGNED BY: .MRC	Finbar J. O'Keefe	OF 28 SHEETS
DRAWN BY: TCR	CITY ENGINEER	PROJECT NO.
CHECKED BY: SKS	STOCKTON, CALIF.	
RECORD DWG.:		

4370.27C

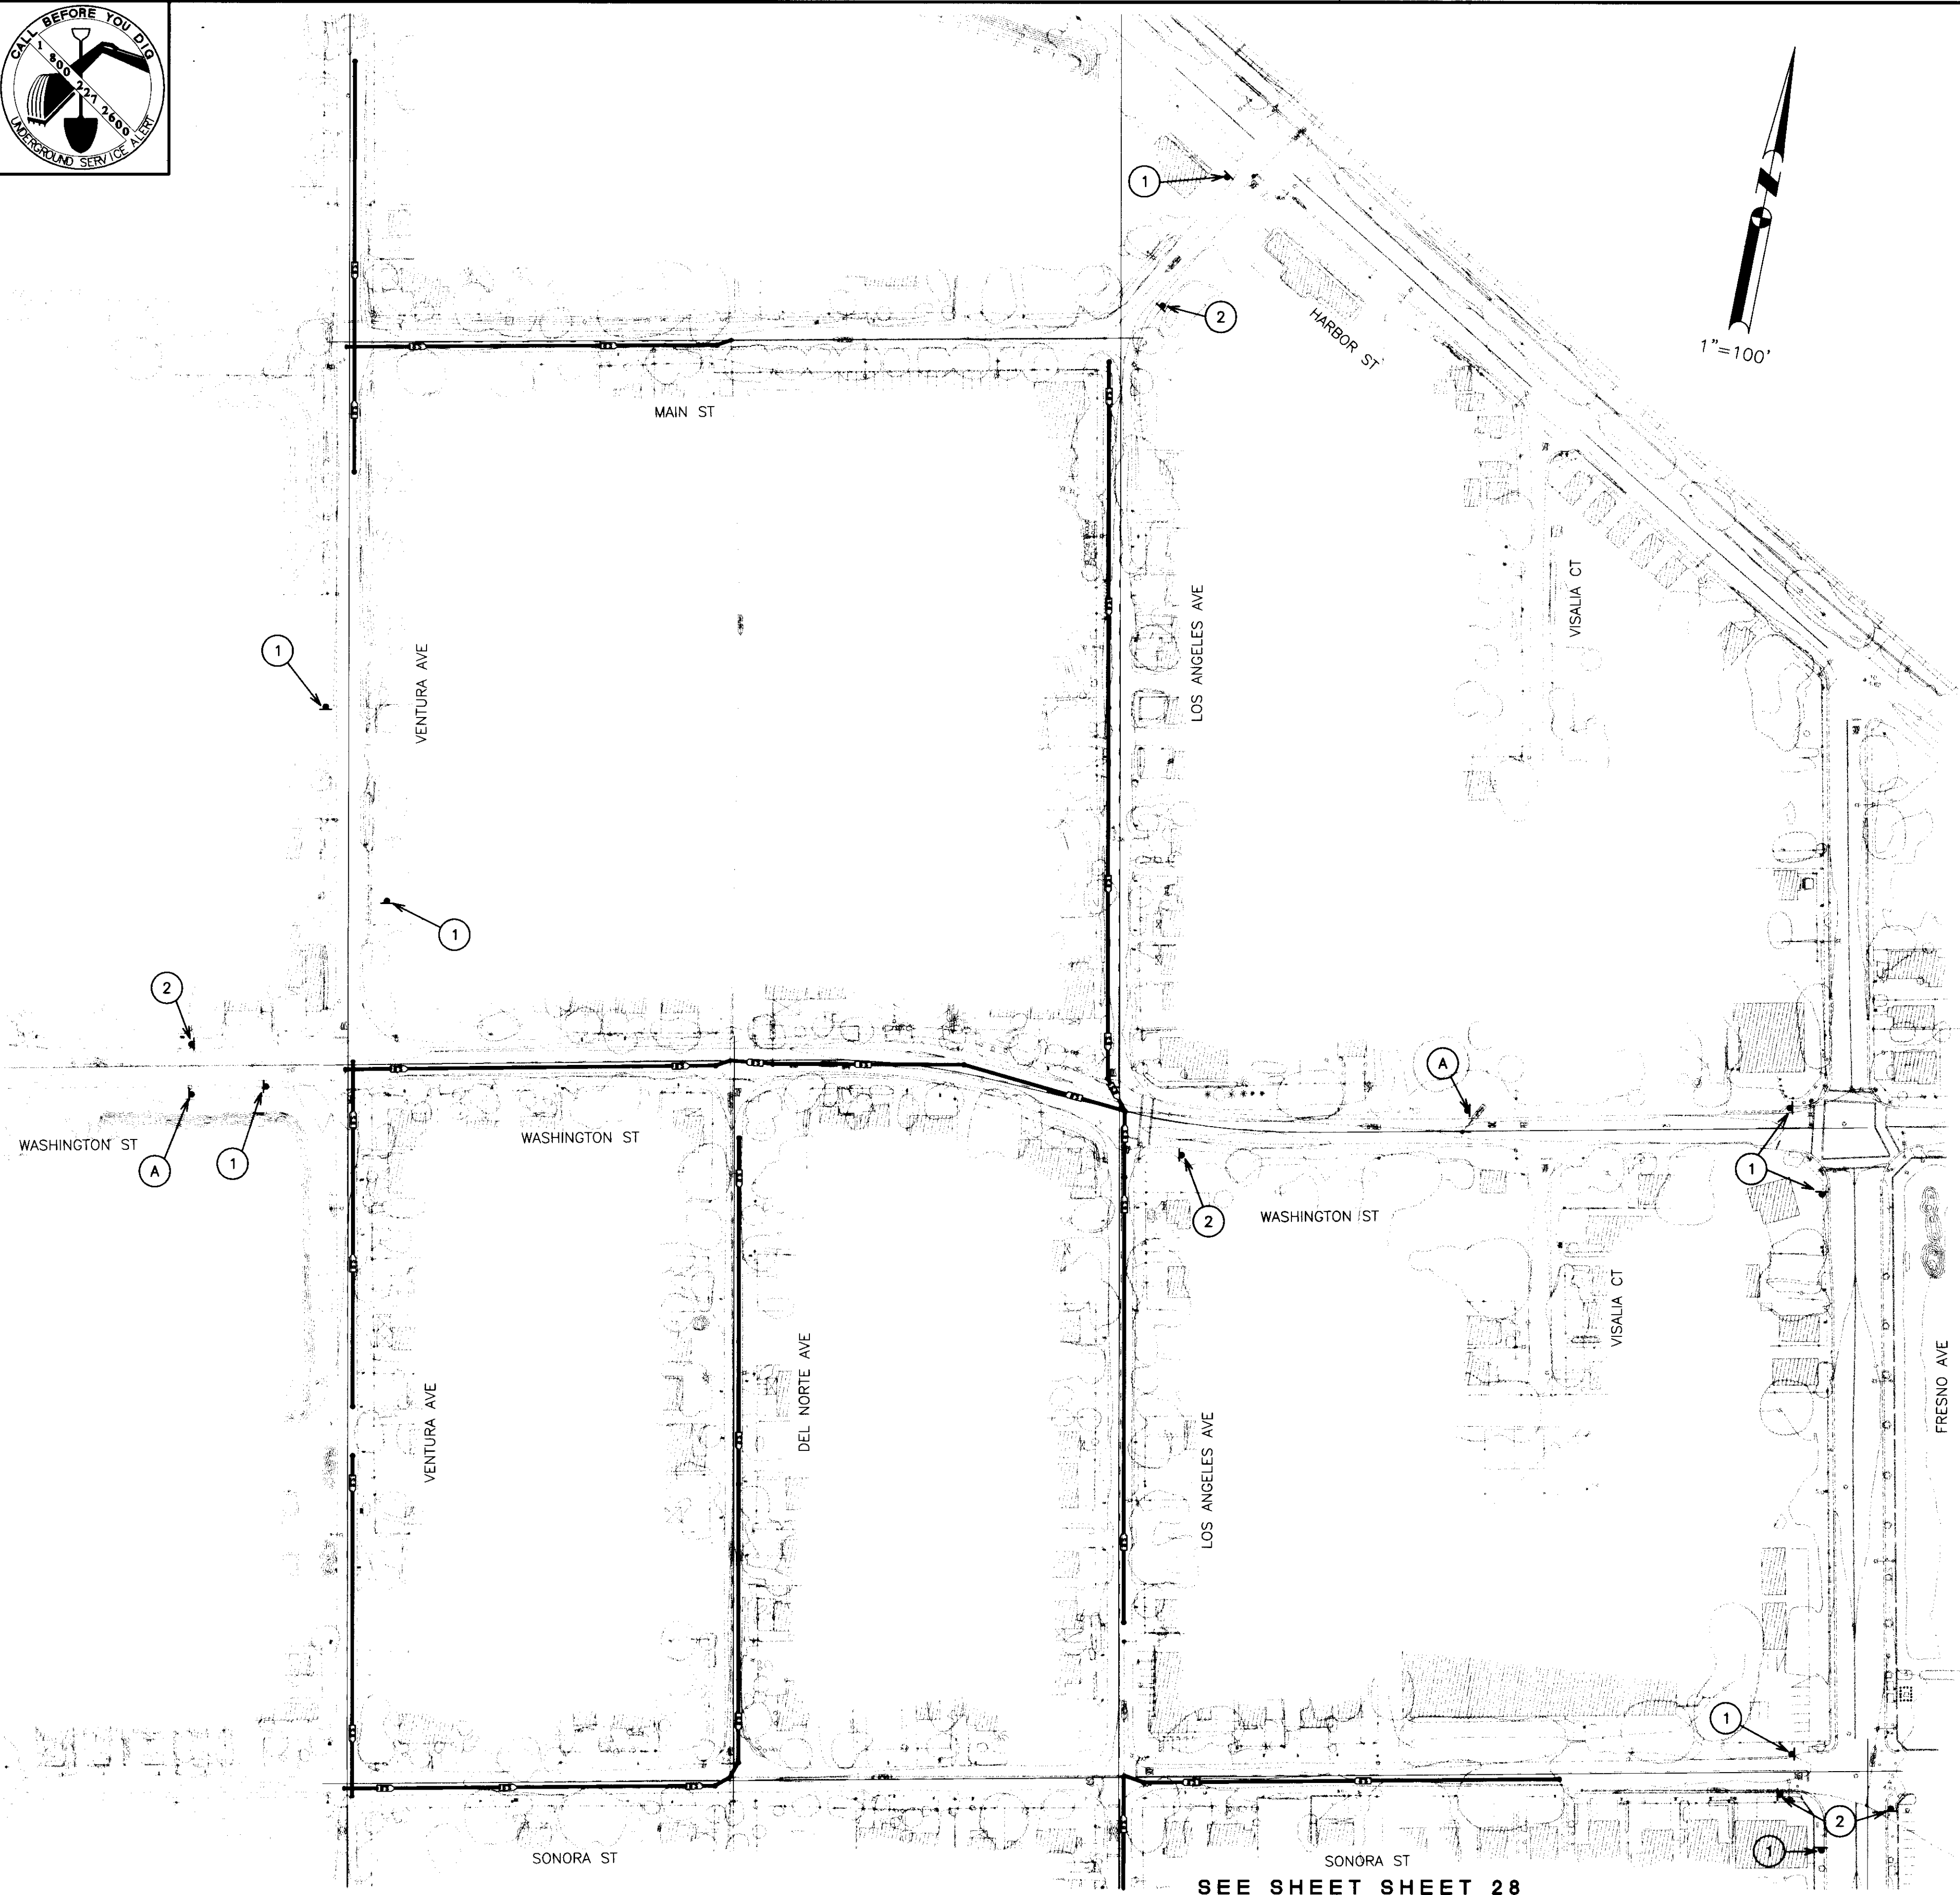

CONSTRUCTION AREA SIGNS

SIGN NO.	TYPE	PANEL SIZE	NO. OF POST & SIZE	NO. OF SIGNS
1	C18	48"x48"	1-4"x6"	13
2	C13	48"x18"	1-4"x4"	11
A	PROJECT INFORMATION SIGN	48"x96"	2-4"x4"	5

LEGEND


- 1 SIGN NUMBER
- SIGN LOCATION

NOTE:
SIGN LOCATIONS ARE APPROXIMATE ONLY. EXACT SIGN LOCATIONS TO BE APPROVED BY ENGINEER IN FIELD.

SIGNS SHOWN ARE INTENDED ONLY AS MINIMUM. CONTRACTOR TO PROVIDE ADDITIONAL SIGNS AS DIRECTED BY THE ENGINEER TO PROVIDE FOR TRAFFIC SAFETY.

PROJECT INFORMATION SIGN TO INCLUDE PROJECT TITLE, CONTRACTOR NAME, CONTRACTOR PHONE NUMBER, START DATE AND END DATE.

TYPICAL SHOULDER CLOSURE DETAIL

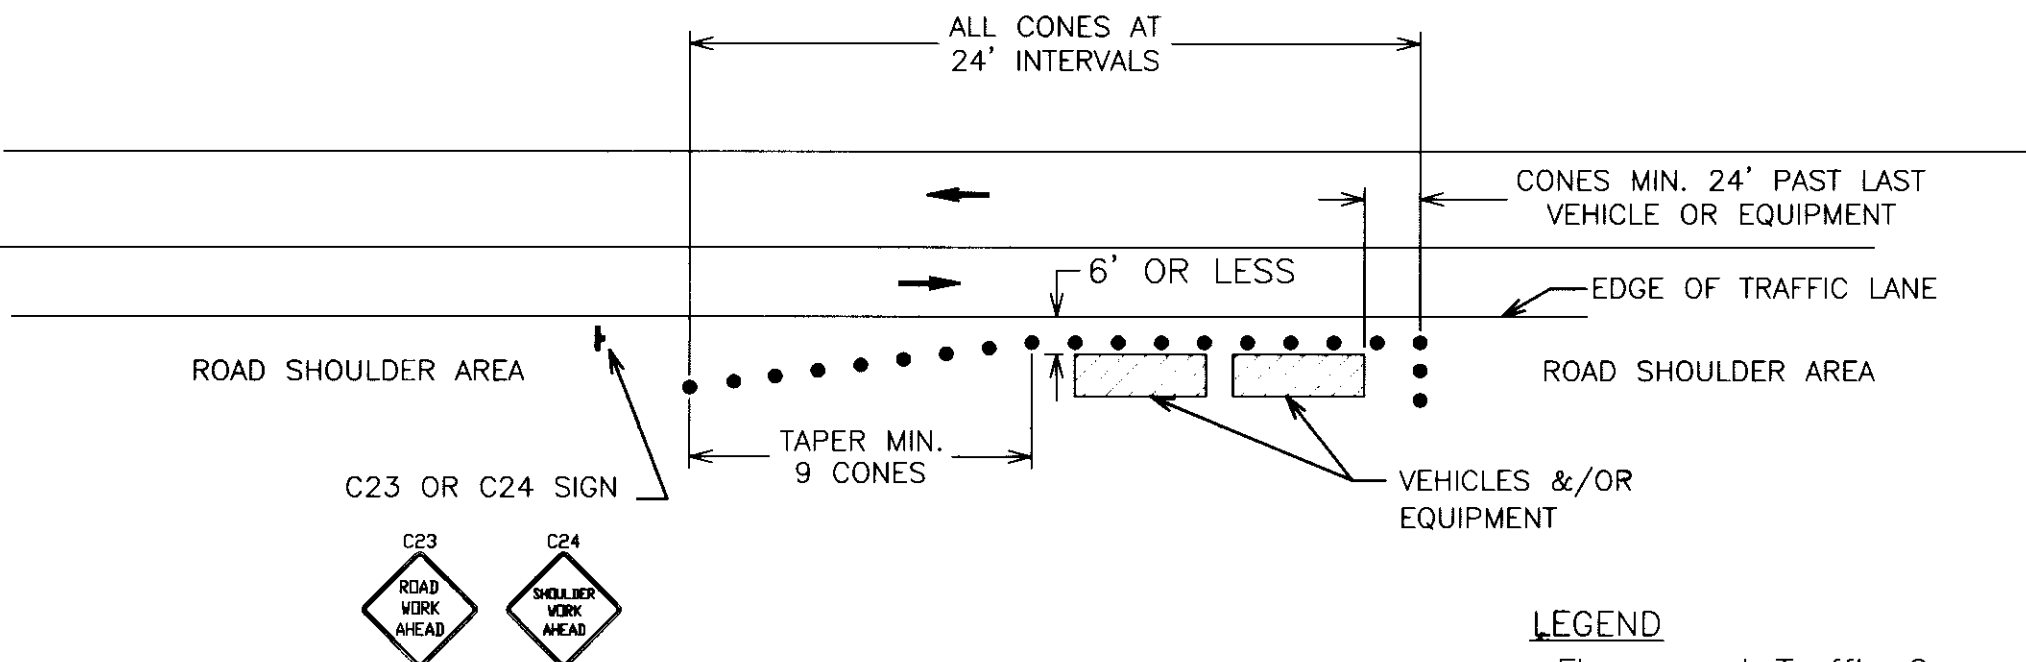


- NOTES:
1. THE C23 OR C24 SIGN SHALL BE MOUNTED ON TELESCOPING FLAG TREE WITH FLAGS AND PLACED WHERE DIRECTED BY THE ENGINEER.
 2. PORTABLE DELINEATORS CAN BE USED IN LIEU OF FLUORESCENT TRAFFIC CONES.

- LEGEND
- Fluorescent Traffic Cone
 - ▼ Portable Sign
 - Direction of Travel

NO SCALE

SAFETY WEDGE ADJACENT TO TRAVEL WAY

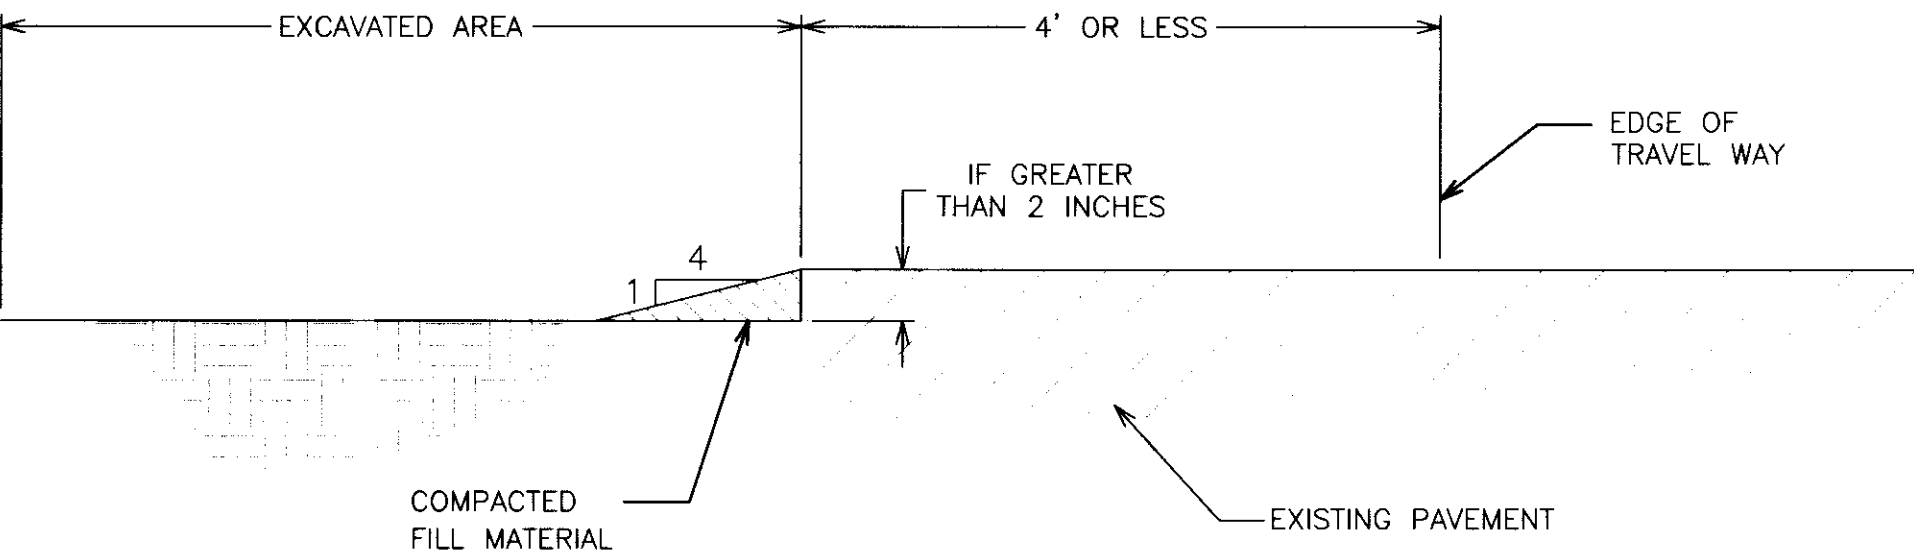

- NOTES:
1. DURING EXCAVATION OPERATIONS, NATIVE MATERIAL MAY BE USED FOR COMPACTED FILL MATERIAL; HOWEVER, ONCE PLACING OF TOPSOIL COMMENCES, TOPSOIL MATERIAL SHALL BE USED.


NO SCALE

Boggs Tract Sewer System

CONSTRUCTION SIGNS

DEPARTMENT OF PUBLIC WORKS
CITY OF STOCKTON, CALIFORNIA

SCALE: AS NOTED	APPROVED BY: DATE: 3/4/02	SHEET NO. 27
DESIGNED BY: -MRC	Finbar J. O'Keefe	OF 28 SHEETS
DRAWN BY: TCR	CITY ENGINEER	PROJECT NO.
CHECKED BY: SKS	STOCKTON, CALIF.	
RECORD DWG.:		

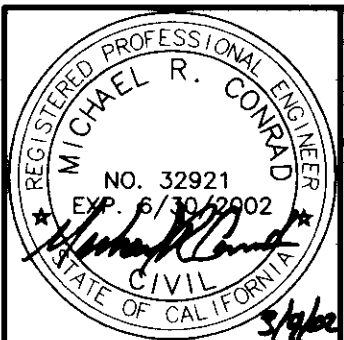

KJELSDEN SINNOCK NEUDECK
INC. Consulting Engineers and Land Surveyors
Post Office Box 844
711 N. Pershing Avenue
Stockton, CA 95201-0844
Office: (209) 946-0288
Faxes: (209) 946-0295
E-mail: KSN@ksninc.com

COUNTY OF SAN JOAQUIN

SEE SHEET SHEET 28

DRAWN BY	DATE	PROJECT ENGINEER	DATE	CHECKED	DATE	SUBMITTED	DATE	APPROVED	DATE
		Dean H. Wilson	3/4/02	Chad R. Coleman	3/4/02	Lisa Johnson	3/4/02	Manuel Solonis	3/4/02

FILE NAME	DRAWER	SHEET NO.	ACAD


Mar 01, 2002 - 14:37:45 DWG Name: Q:\65AND40300\WATRES-DRAFTING\sheet\Sheet-27.dwg Updated By: RLehtusky

4370.26C

653125

XRef List: BOGGS | STO-5001 | ALT-B_PV | ALT-A_PV |

REVISIONS	DATE

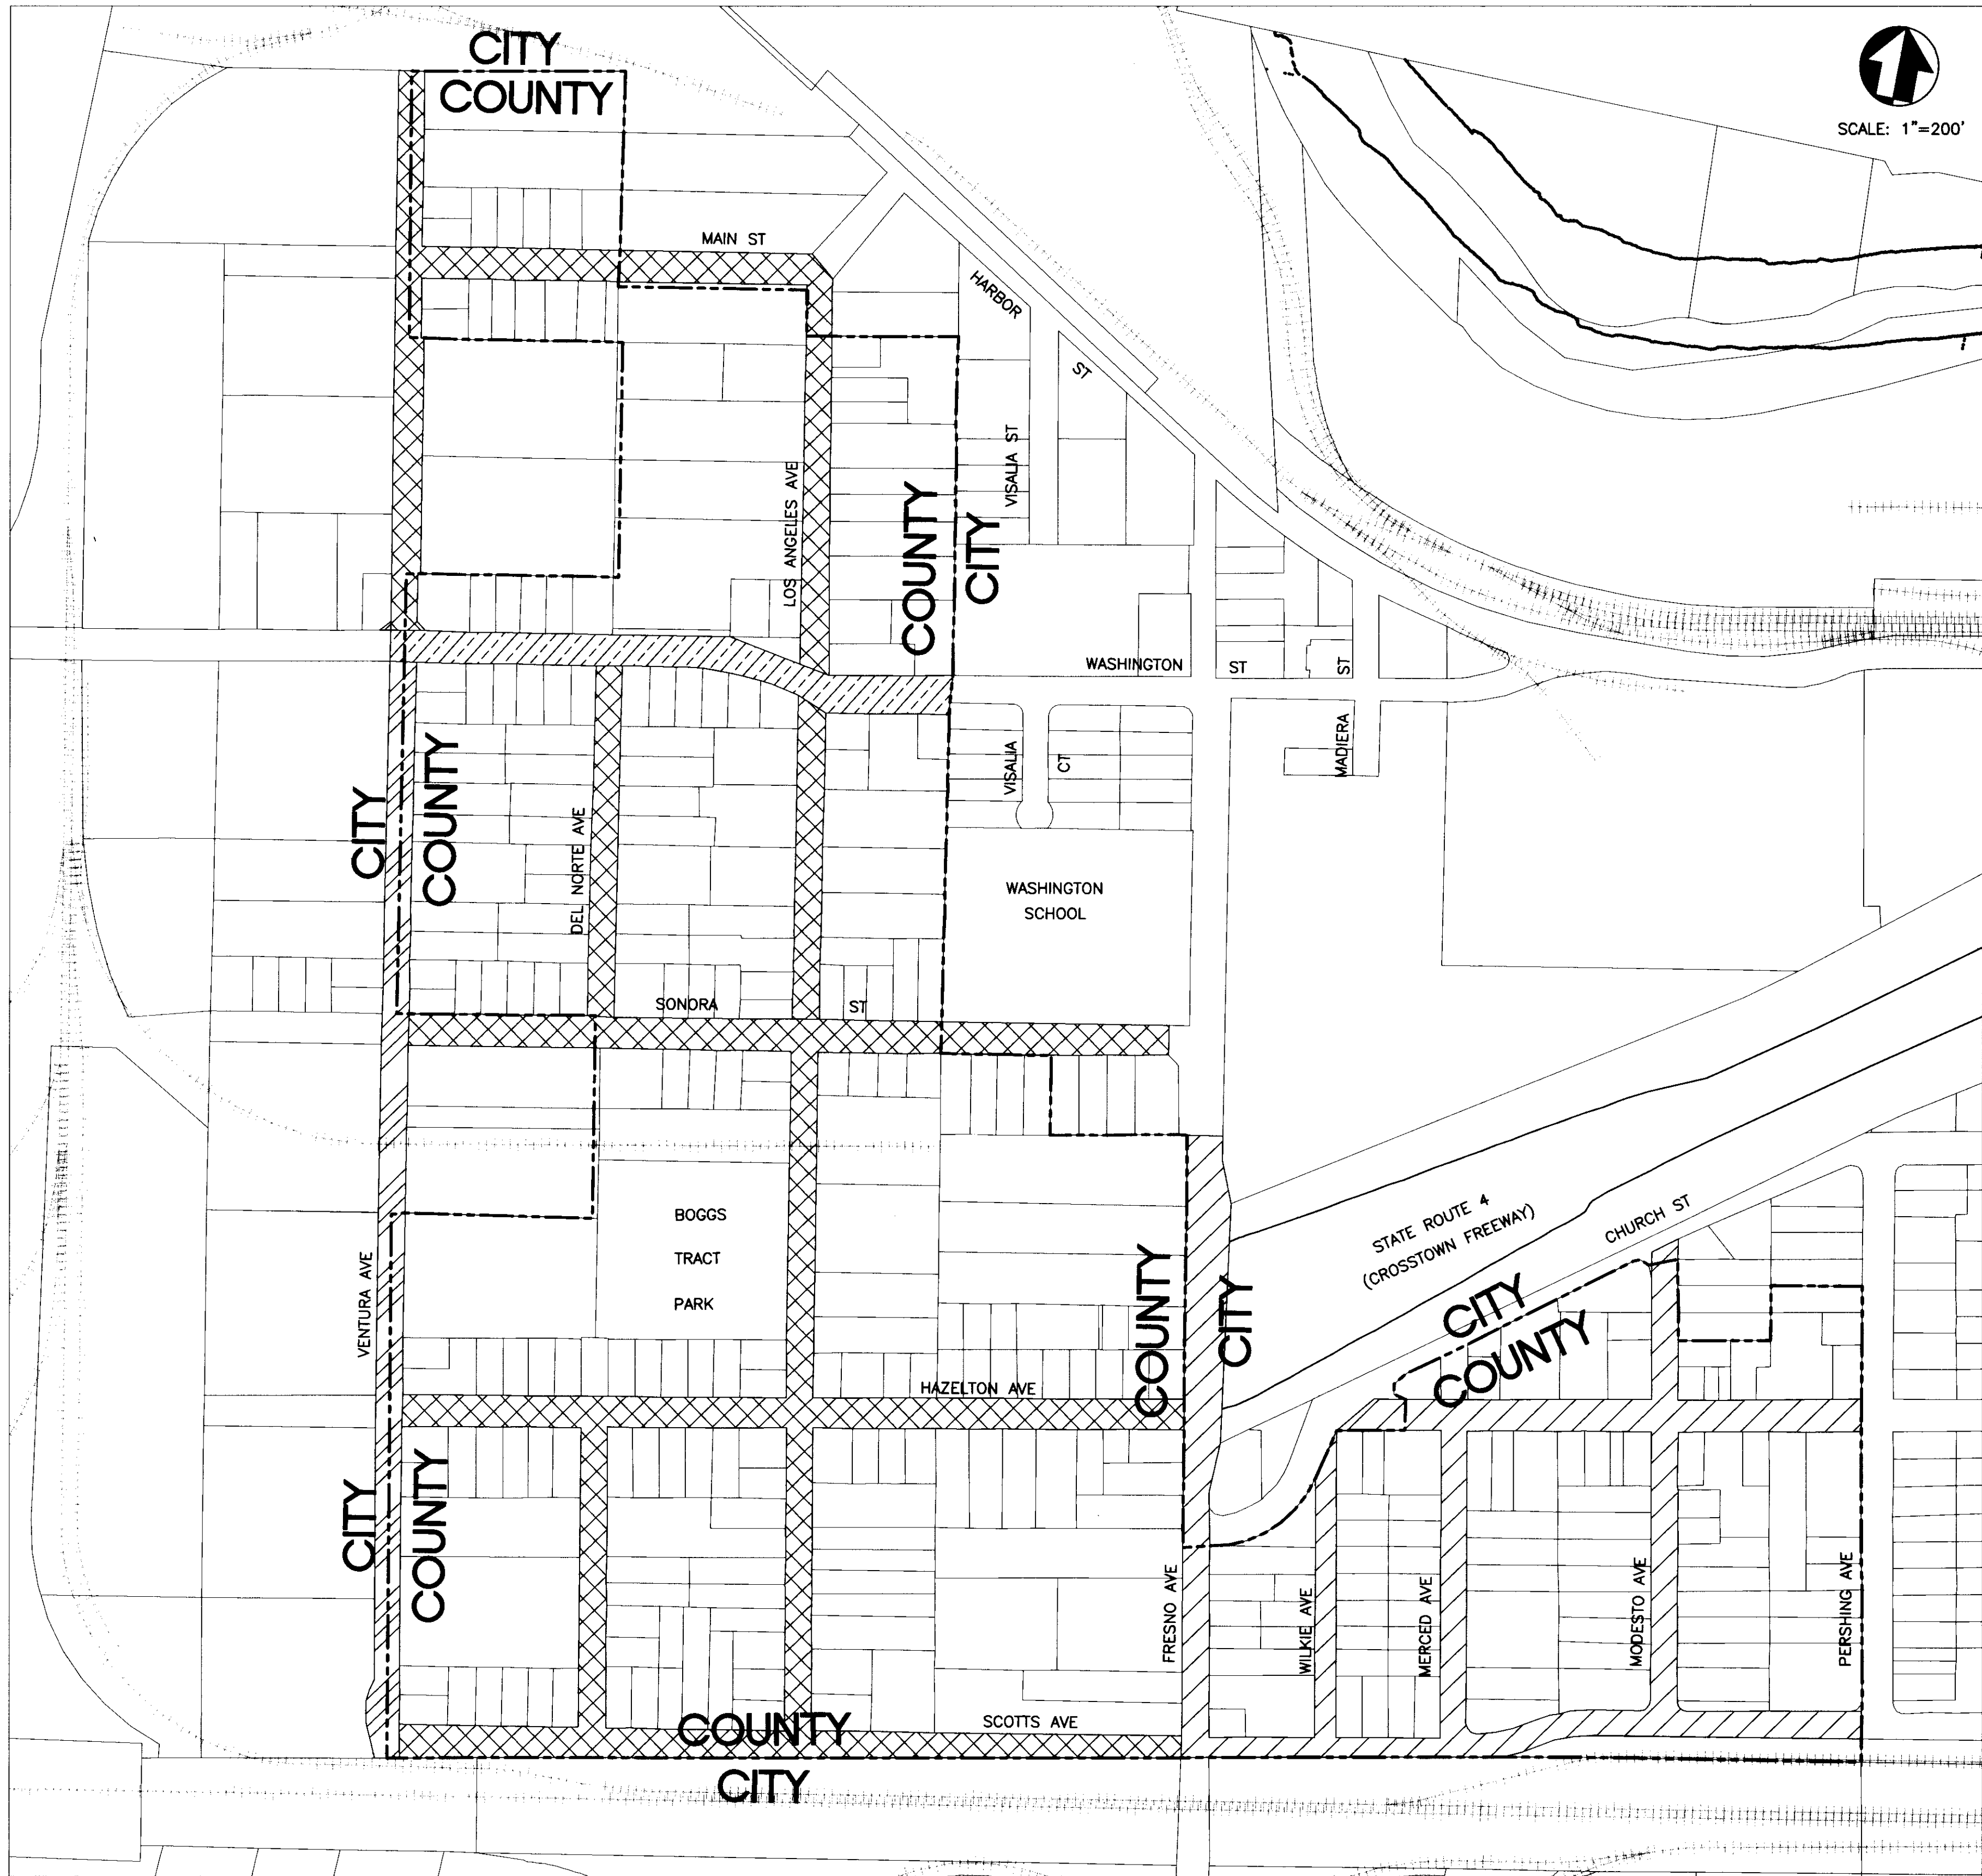


LEGEND:

- 0.12-FOOT TYPE 'B' A.C. OVERLAY
- 0.17-FOOT TYPE 'B' A.C. OVERLAY
- 0.90-FOOT TYPE 'B' A.C. RECONSTRUCTION (THIS WORK IS INCLUDED IN THE BASE BID)
- 0.17-FOOT TYPE 'A' A.C. OVERLAY

NOTES:

- BID ALTERNATIVE B DIFFERS FROM BID ALTERNATIVE A IN THAT A 0.12 A.C. OVERLAY IS BEING USED INSTEAD OF MICROSURFACING.
- PLACE ASPHALT CONCRETE (TYPE 'B') LEVELING COURSES ON WASHINGTON STREET TO EVEN OUT CHANNELIZED SECTIONS AND RESTORE CROSS SLOPE AS DIRECTED BY COUNTY'S REPRESENTATIVE. REPAIR DAMAGED SECTIONS OF ROADWAY USING AN 13" A.C. (TYPE 'B') DEEP-LIFT (COMPACTED TO 95%). DAMAGED SECTIONS WILL BE IDENTIFIED BY THE COUNTY'S REPRESENTATIVE. OVERLAY WITH 0.17' A.C. (TYPE 'A').
- COLD PLANE EXISTING A.C. AT ENDS OF REPAVING TO PROVIDE SMOOTH TRANSITION.
- FOR VENTURA AVENUE RECONSTRUCTION AND ALL RESURFACING, SEE TYPICAL SECTIONS AND PLANING DETAILS ON SHEET 24.
- EXACT LIMITS OF RESURFACING, PAVEMENT REPAIR, RECONSTRUCTION, AND RELATED ROADWAY FINISHING SHALL BE AS DETERMINED BY THE COUNTY'S REPRESENTATIVE.

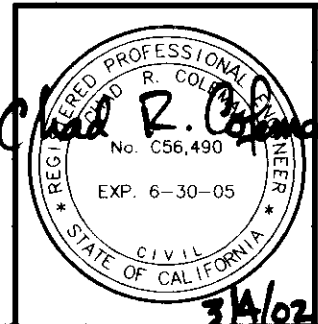

PSOMAS
2295 Gateway Oaks Drive, Suite 250
Sacramento, CA 95833
(916) 929-7100 (916) 929-6380 (FAX)

Boggs Tract Sewer System

RESURFACING PLAN
(ADDITIVE BID ALTERNATIVE B)

DEPARTMENT OF PUBLIC WORKS
CITY OF STOCKTON, CALIFORNIA


SCALE: AS NOTED	APPROVED BY: DATE: 3/4/02	SHEET NO. 26
DESIGNED BY: -RT	Filiberto J. Ortega CITY ENGINEER STOCKTON, CALIF.	OF 28 SHEETS
DRAWN BY: RSL/CC		PROJECT NO.
CHECKED BY: CRC		65AN0403
RECORD DWG.:		

COUNTY OF SAN JOAQUIN


DRAWN BY	DATE	PROJECT ENGINEER	DATE	CHECKED	DATE	SUBMITTED	DATE	APPROVED	DATE
Dean J. Wilson	3/4/02	Chad R. Chapman	3/4/02	Vos Johnson	7/4/02	Manuel Deloris	3/4/02		

FILE NAME	DRAWER	SHEET NO.	ACAD	Mar. 01, 2002 - 14:36:57	DWG Name: Q:\6SAN040300\WATRES-DRAFTING\sheets\sheet-26.dwg	Updated By: RLehtsky


4370.25 C

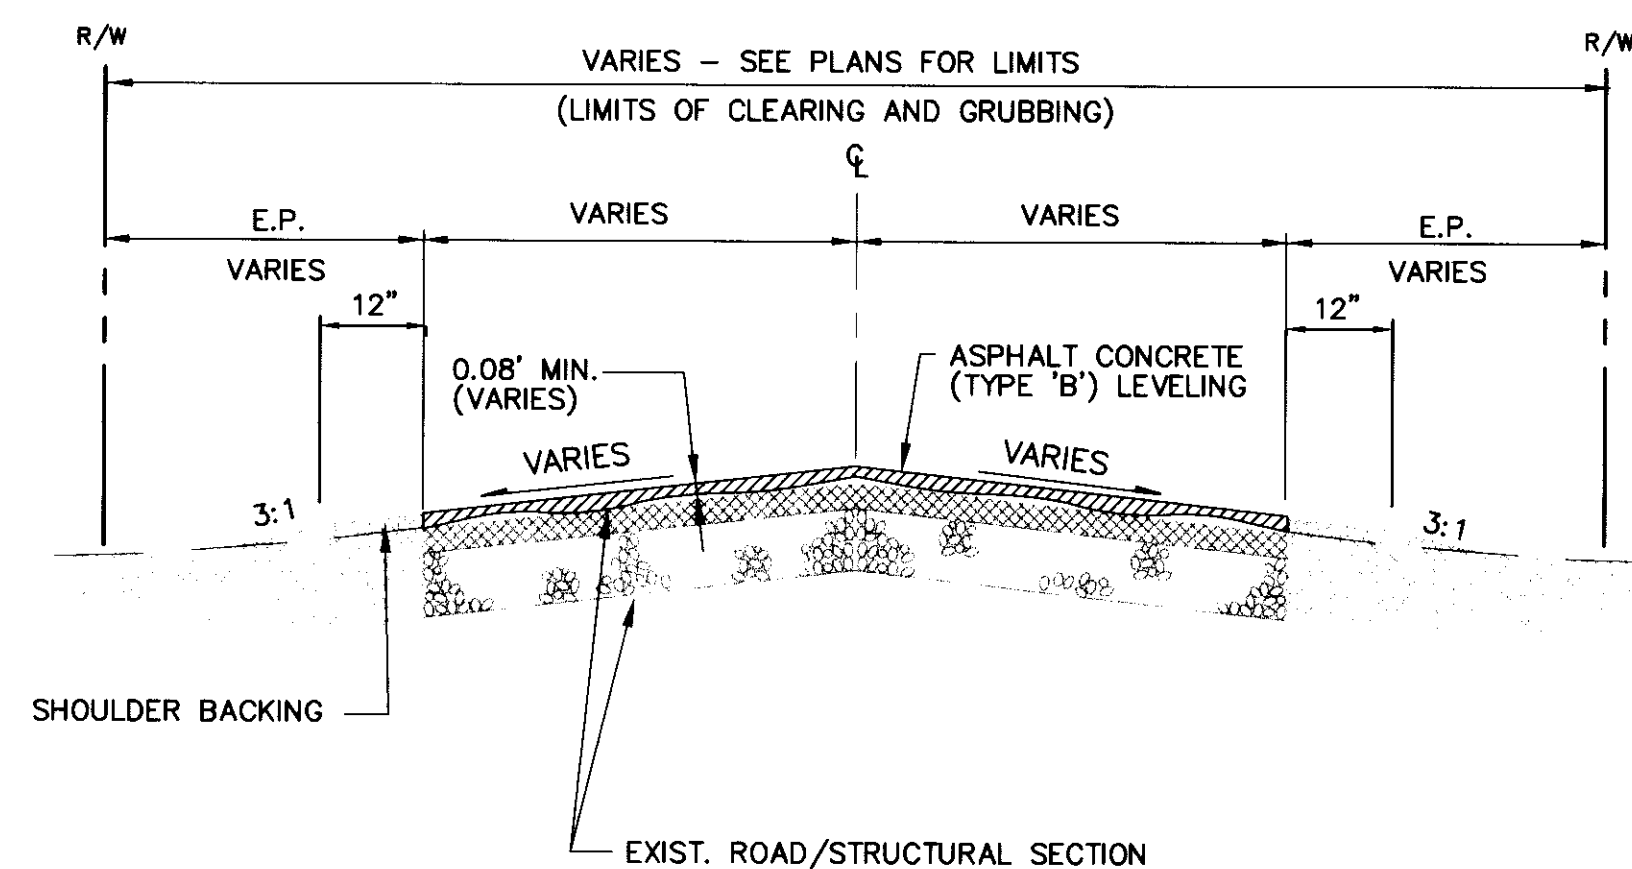


TYPICAL SECTION
A.C. LEVELING (WASHINGTON STREET)
 SCALE: NONE

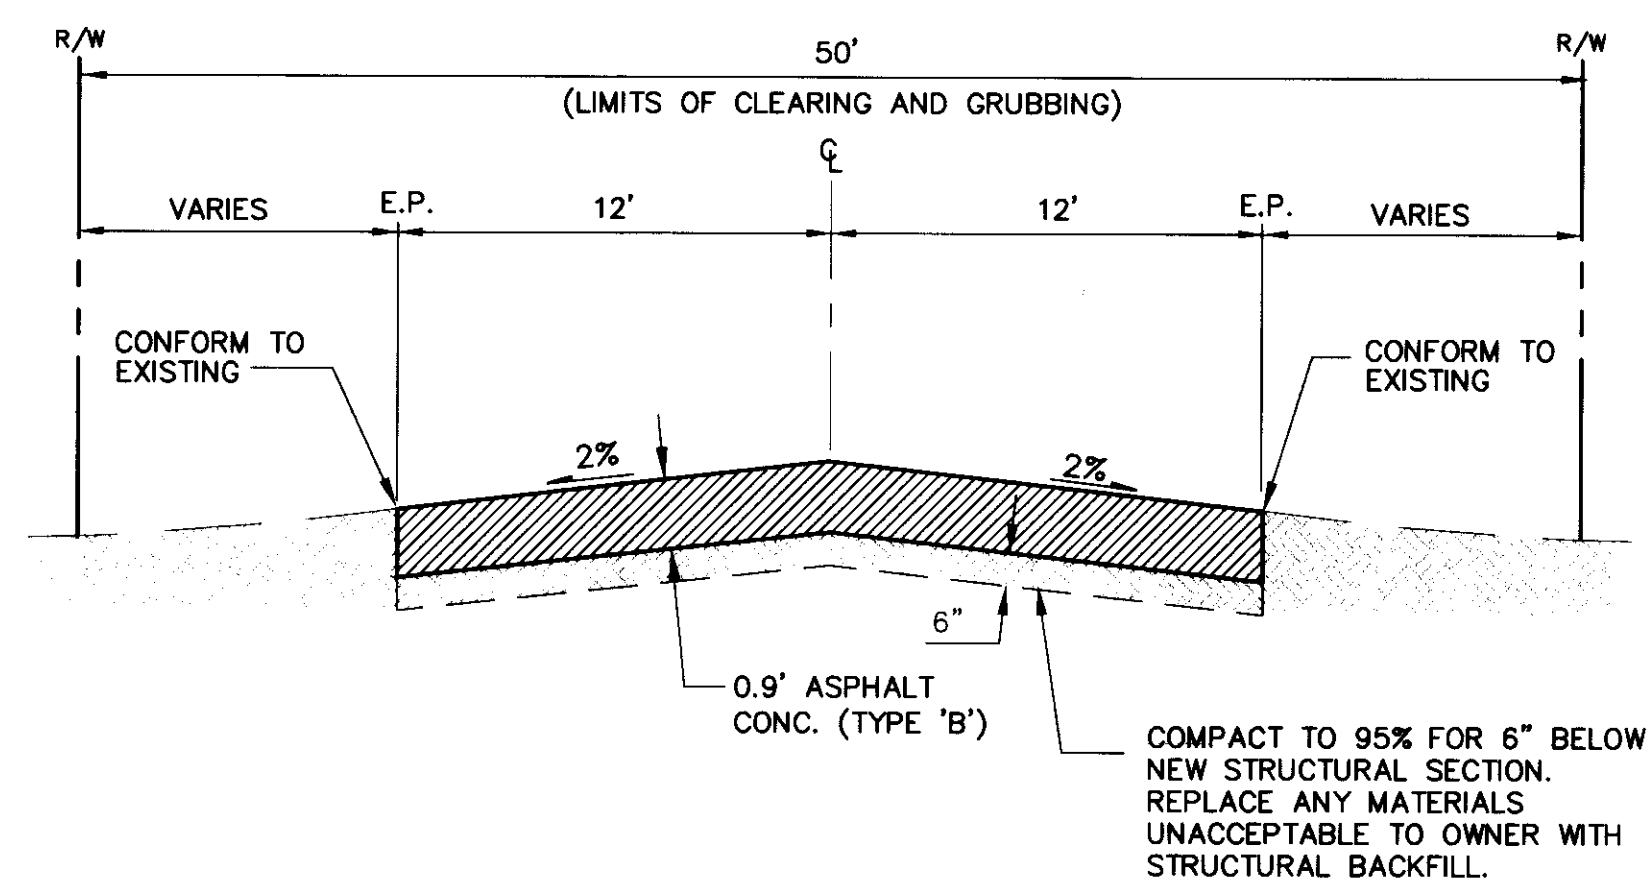


TYPICAL SECTION
VENTURA AVENUE RECONSTRUCTION
 SCALE: NONE

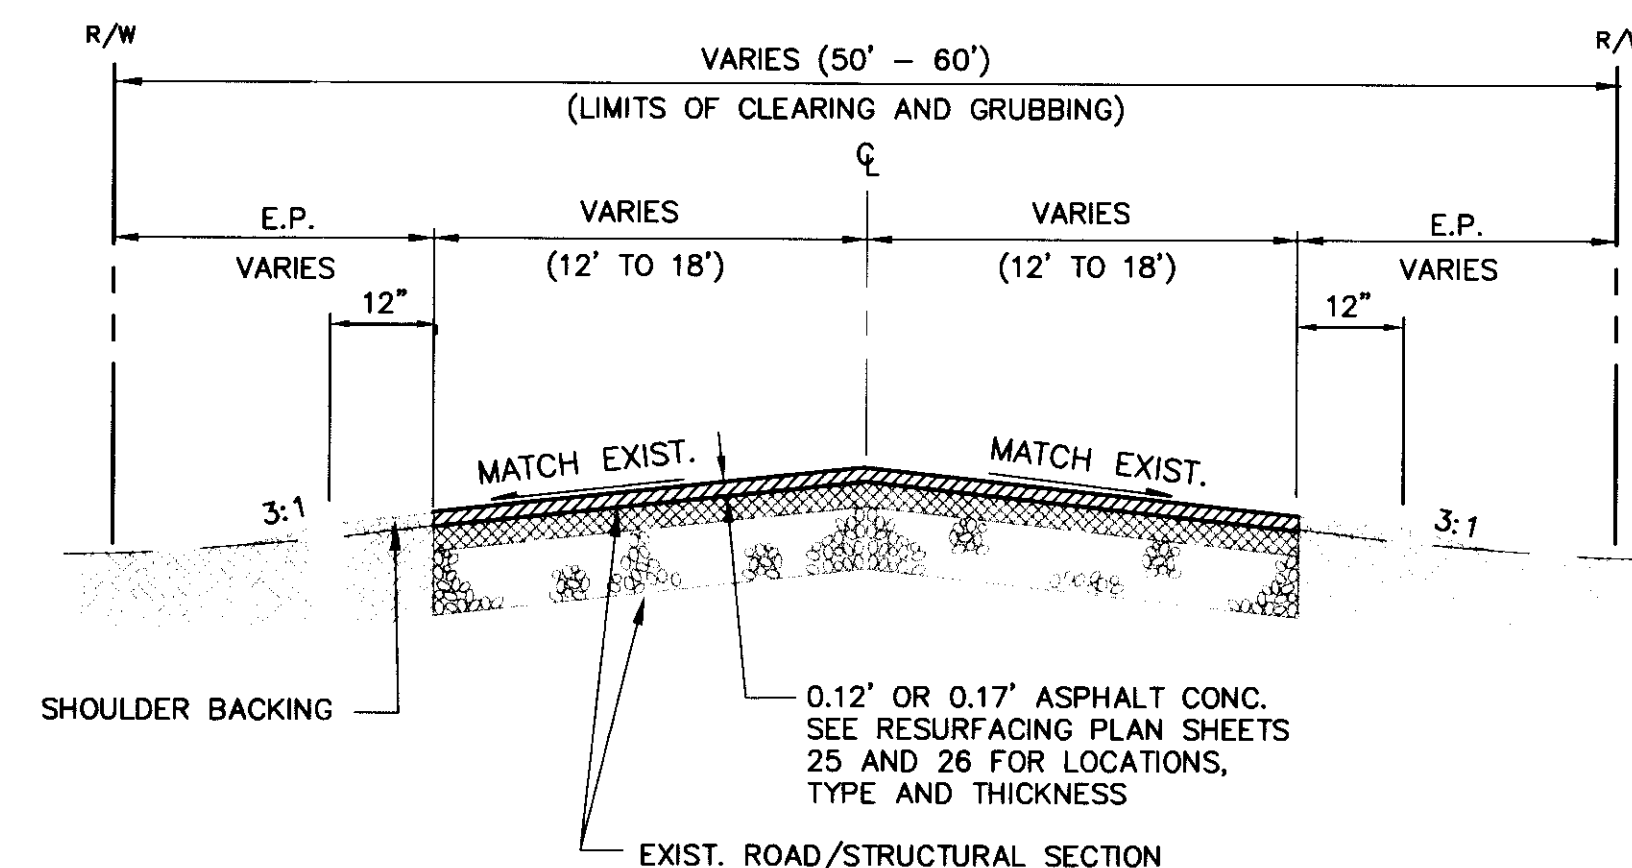

TYPICAL SECTION
A.C. OVERLAY VARIOUS STREETS
 SCALE: NONE

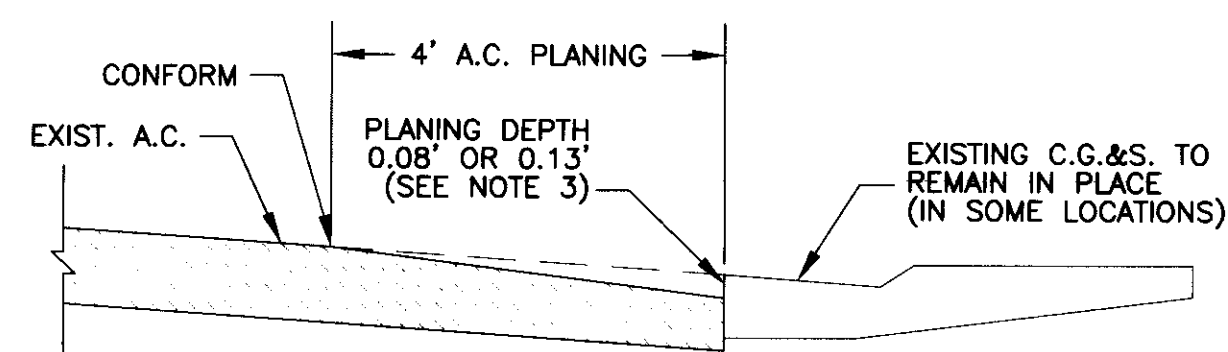


STREET SECTION AT E.P.
 SCALE: NONE

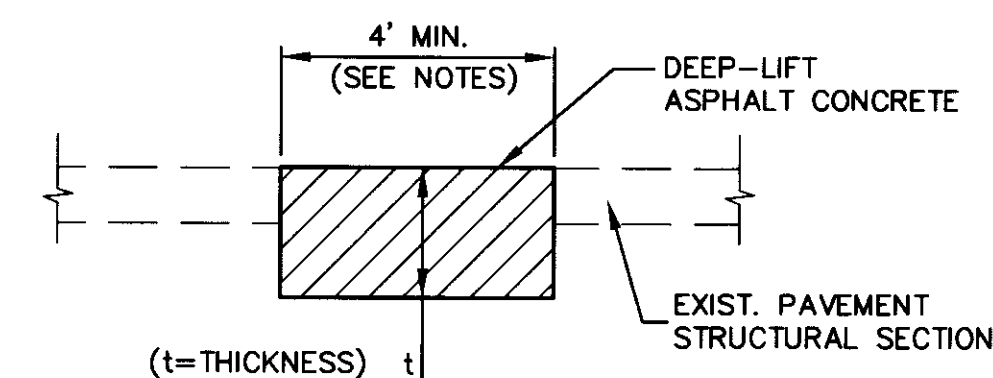


PAVEMENT REPAIR DETAIL
 SCALE: NONE

NOTES:


1. WIDTH, LENGTH AND LOCATIONS SHALL BE AS DEFINED BY THE ENGINEER.
2. A.C. THICKNESS "t", SHALL BE AS FOLLOWS:
 LOCAL STREETS- t=0.7'
 WASHINGTON STREET - t=1.08'

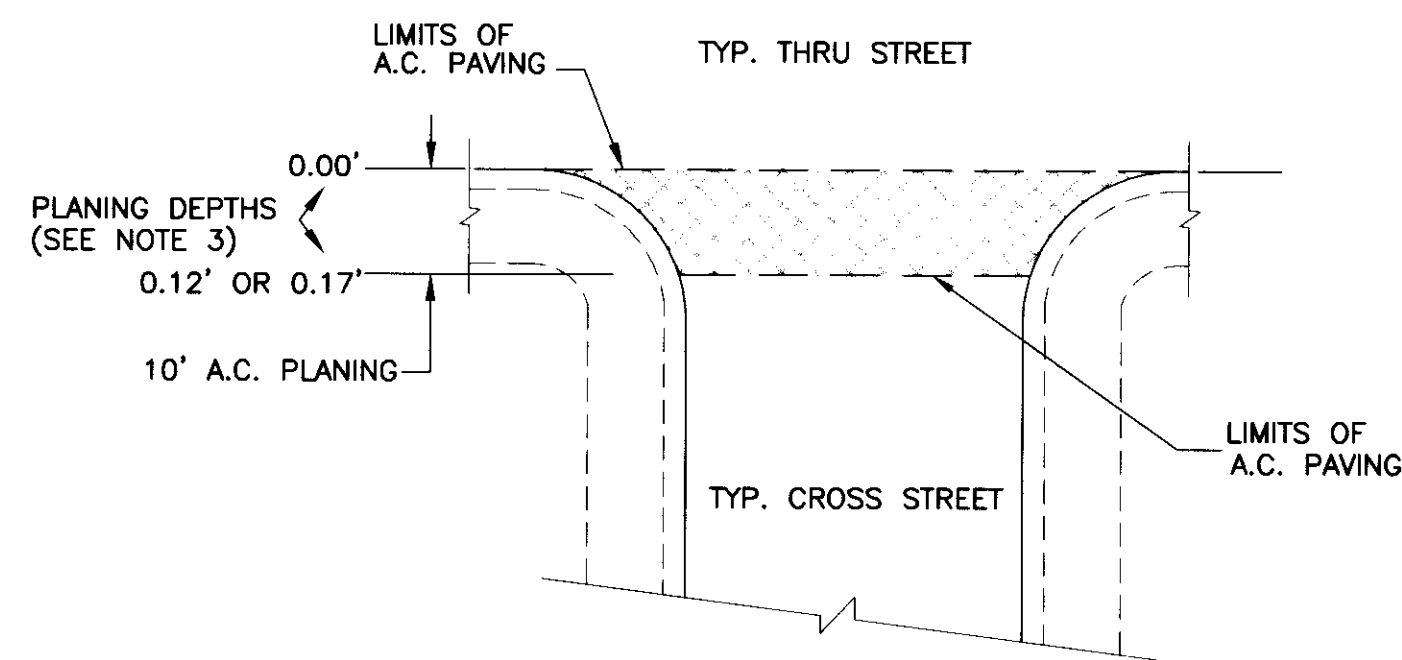

AT STREET INTERSECTION: PAVING ON THRU STREET
 SCALE: NONE

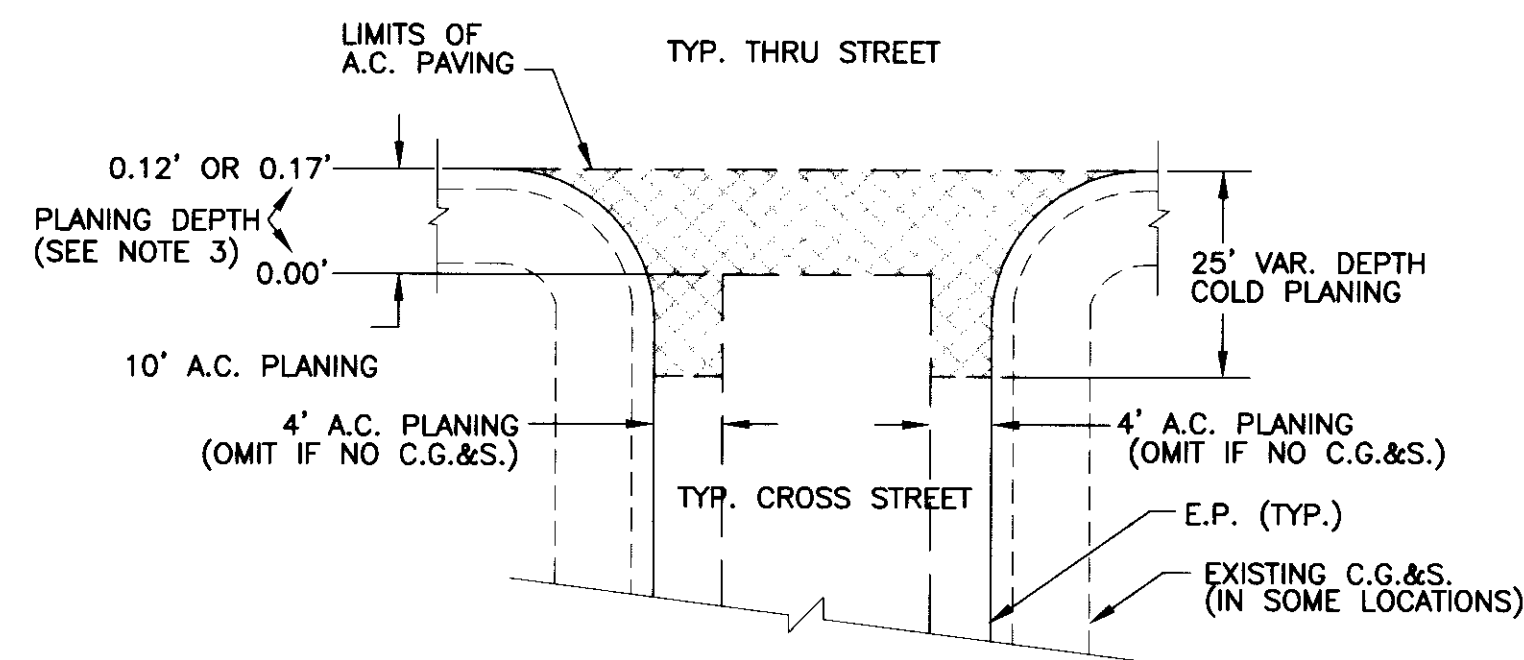

AT STREET INTERSECTION: PAVING ON CROSS STREET
 SCALE: NONE

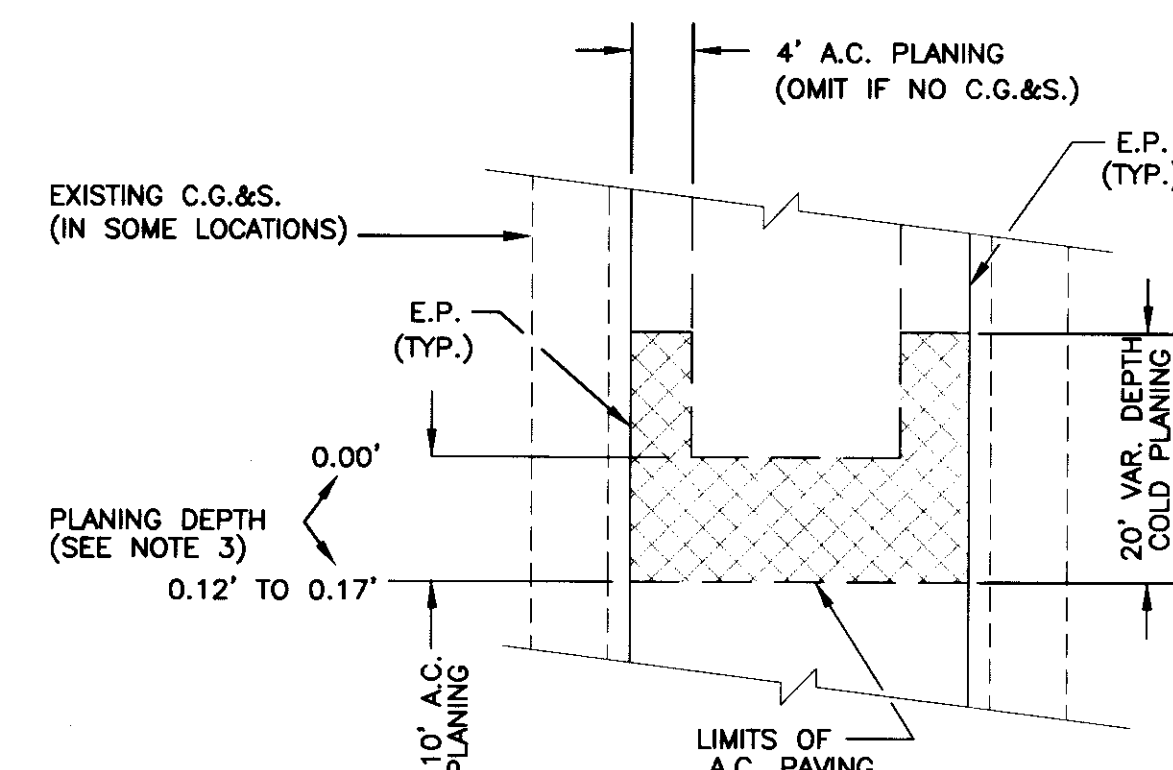


ON STREET
 SCALE: NONE

NOTES:

1. ALL PLANING SHALL BE ACCOMPLISHED BY COLD PLANING.
2. OMIT 4' A.C. PLANING ALONG THE EDGES OF EXISTING PAVEMENT ON STREETS WITHOUT CURB, GUTTER AND SIDEWALK.
3. THE PLANING DEPTH SHALL BE EQUAL TO THE THICKNESS OF THE A.C. OVERLAY, EXCEPT FOR ALONG THE EDGE OF STREETS WITH CONCRETE GUTTER WHERE THE PLANING DEPTH SHALL BE EQUAL TO THE THICKNESS OF THE A.C. OVERLAY MINUS 0.04'. SEE THE RESURFACING PLAN ON SHEETS 25 AND 26 FOR A.C. OVERLAY THICKNESSES AND LOCATIONS.

TYPICAL PLANING DETAILS

NO SCALE

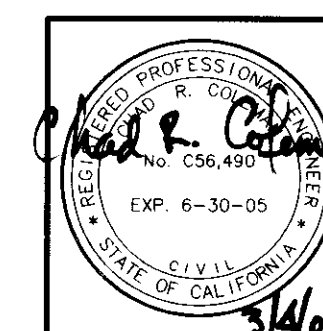

PSOMAS
 2295 Gateway Oaks Drive, Suite 250
 Sacramento, CA 95833
 (916) 929-7100 (916) 929-6380 (FAX)

Boggs Tract Sewer System

DETAILS


DEPARTMENT OF PUBLIC WORKS
 CITY OF STOCKTON, CALIFORNIA

SCALE: AS NOTED	APPROVED BY: DATE: 3/4/02	SHEET NO. 24
DESIGNED BY: RT		OF 28 SHEETS
DRAWN BY: RSL/CC	Finbar J. O'Keefe	PROJECT NO.
CHECKED BY: CRC	CITY ENGINEER	65AN0403
RECORD DWG.:	STOCKTON, CALIF.	

COUNTY OF SAN JOAQUIN

DRAWN BY	DATE	PROJECT ENGINEER	DATE	CHECKED	DATE	SUBMITTED	DATE	APPROVED	DATE
Devin B. Wilson	3/4/02	Chad R. Coleman	3/4/02	W. S. Johnson	3/4/02			Manuel Delaia	3/4/02
FILE NAME	DRAWER	SHEET NO.	ACAD	Mar. 01, 2002 - 14:35:29 DWG Name: Q:\65AN040300\WATRES-DRAFTING\sheet\sheet-24.dwg Updated By: RLshutsky					


4370.29C

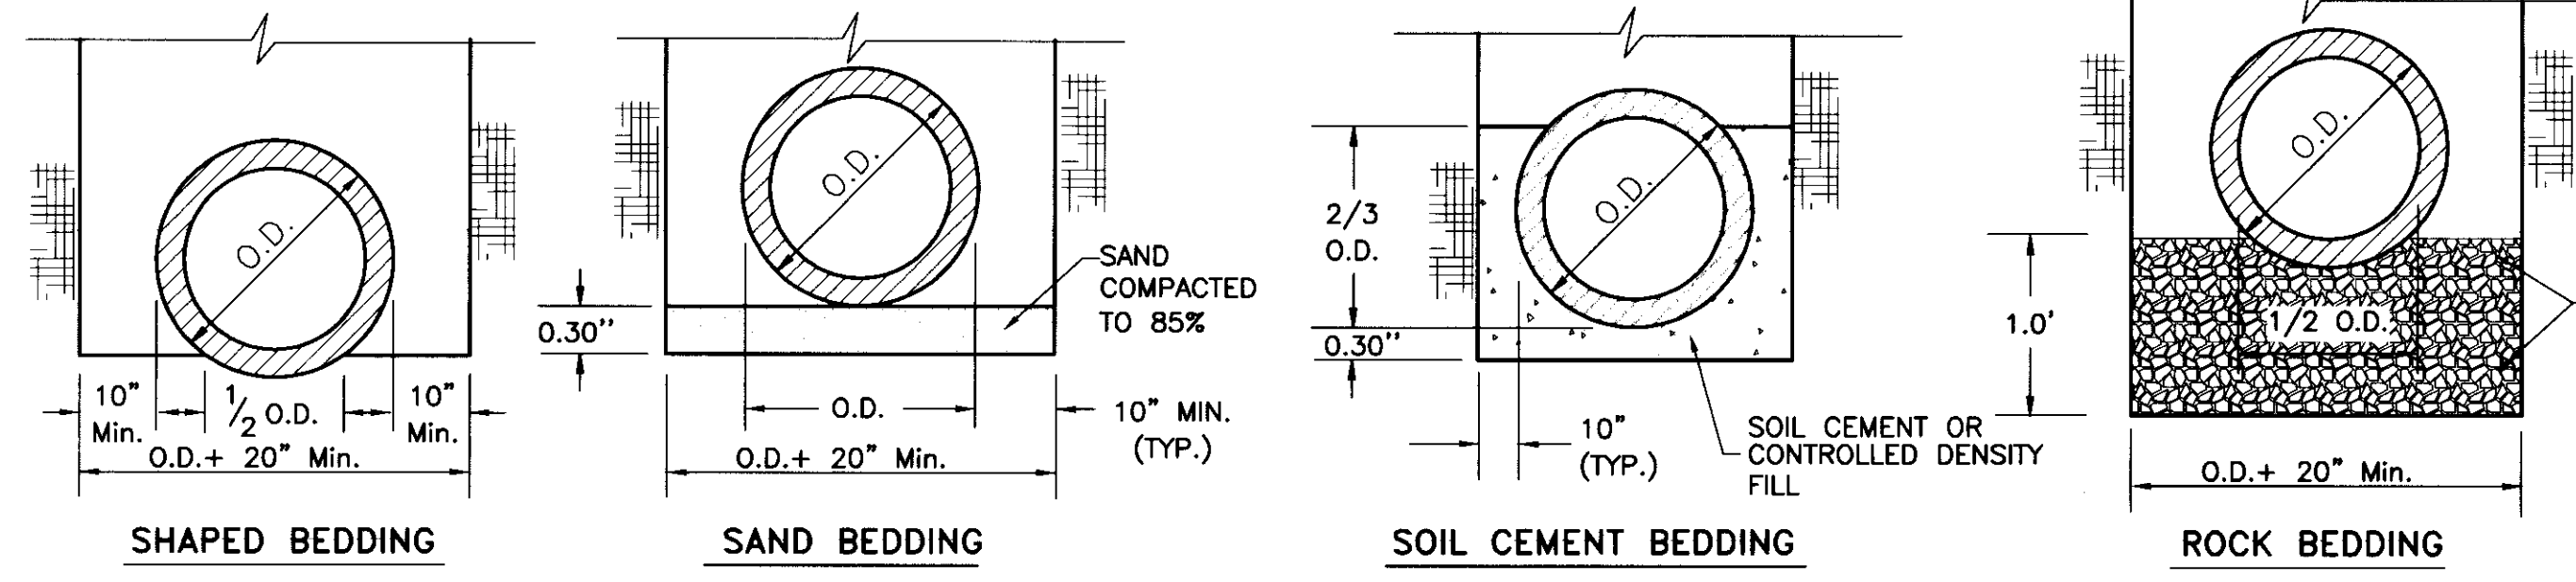

BEDDING DETAILS

TRENCH REPAIR

TRENCH CUTS IN LOCAL STREETS SHALL BE RESURFACED WITH A MINIMUM OF 8" DEEP-LIFT A.C. (TYPE B). CUTS IN ARTERIAL STREETS (WASHINGTON AND FRESNO AVE) SHALL BE RESURFACED WITH A MINIMUM OF 13" DEEP-LIFT A.C. (TYPE B). IF THE EXISTING A.C. IS GREATER THAN 8" (LOCAL STREETS) OR 13" (ARTERIAL STREETS), THE REPAVING SHALL MATCH THE EXISTING A.C. THICKNESS PLUS 1".

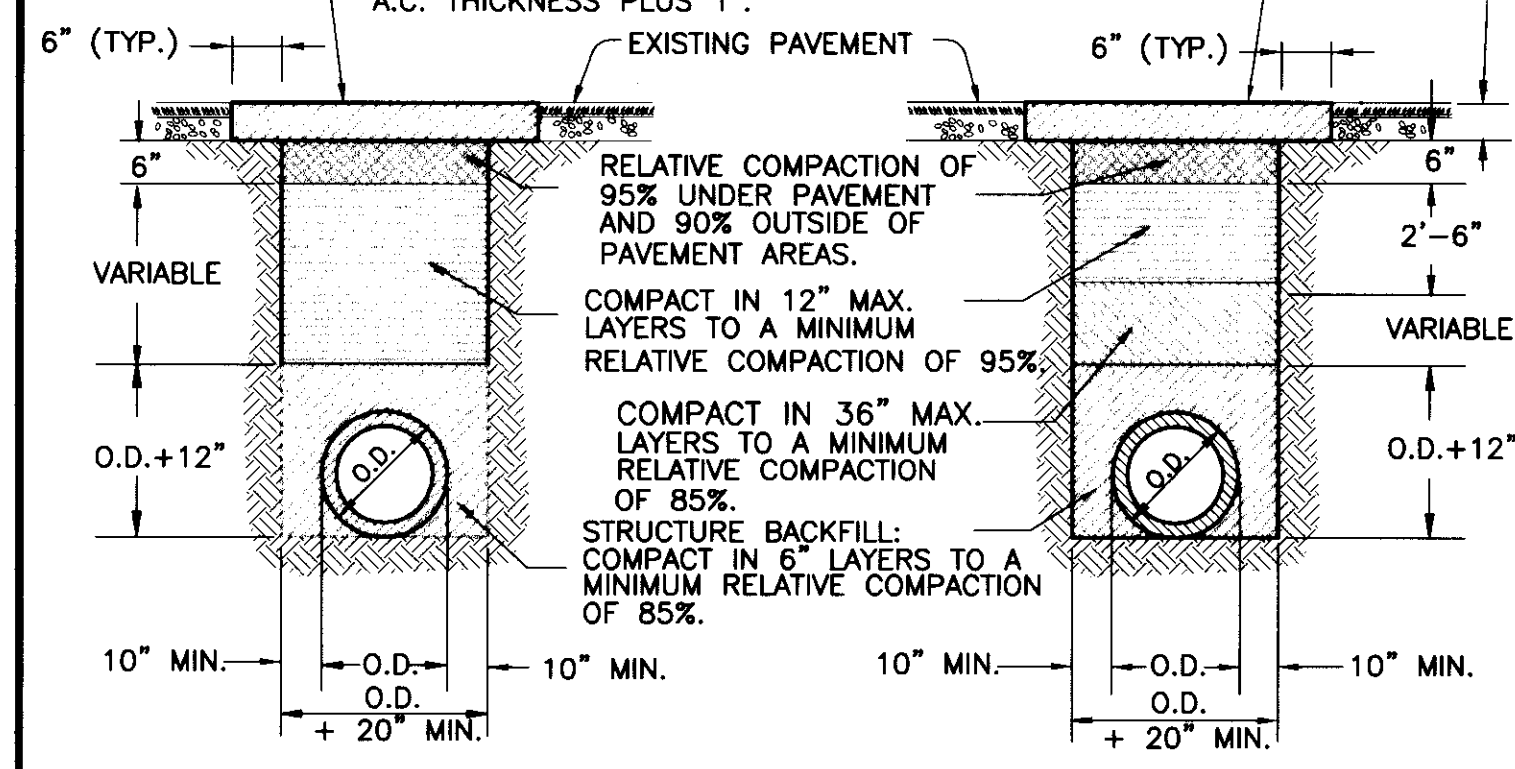

4" PIPES

6" & 8" PIPES

BACKFILL DETAILS


NOTES:

1. RELATIVE COMPACTION OF MATERIALS SHALL BE TESTED IN ACCORDANCE WITH THE STATE OF CALIFORNIA, DEPT. OF TRANSPORTATION, TESTING MANUALS, TEST METHOD NO. CALIFORNIA 216 OR 231.
2. THE MAXIMUM PAYMENT WIDTH TO BE USED FOR MEASUREMENT OF A.C. (MISC. AREAS). FOR TRENCH REPAIR SHALL BE THE OUTSIDE PIPE DIAMETER PLUS 3 FEET (FOR MAIN LINE SEWER) & 2 FEET (FOR SERVICE LATERALS). THE MAXIMUM PAVEMENT AREA TO BE USED FOR MEASUREMENT OF A.C. (MISC. AREAS) FOR TRENCH REPAIR SHALL BE 11 SQUARE YARDS FOR NEW MAINTENANCE HOLES.
3. FOR TRENCH RESURFACING IN CITY MORATORIUM STREETS (FRESNO AVE. FROM HAZELTON AVE. TO HARBOR ST.) THE ENTIRE LANE SHALL BE REPAVED. SEE C.O.S. STANDARD SPECIFICATION SECTION 100.
4. TRENCH RESURFACING OUTSIDE OF PAVED AREAS SHALL CONSIST OF 6" NATIVE SOIL BACKFILL COMPACTED TO 85% AND SURFACED AS REQUIRED TO MATCH SITE CONDITIONS.
5. THE EXIST. A.C. PAVING ON FRESNO AVE. IS ESTIMATED TO BE 17" IN THICKNESS. TRENCH RESURFACING SHALL BE 18" DEEP-LIFT A.C. (TYPE B) IN THESE SECTIONS.

TYPICAL TRENCH BACKFILL

1
23

CLEANOUT BOX WITH COVER

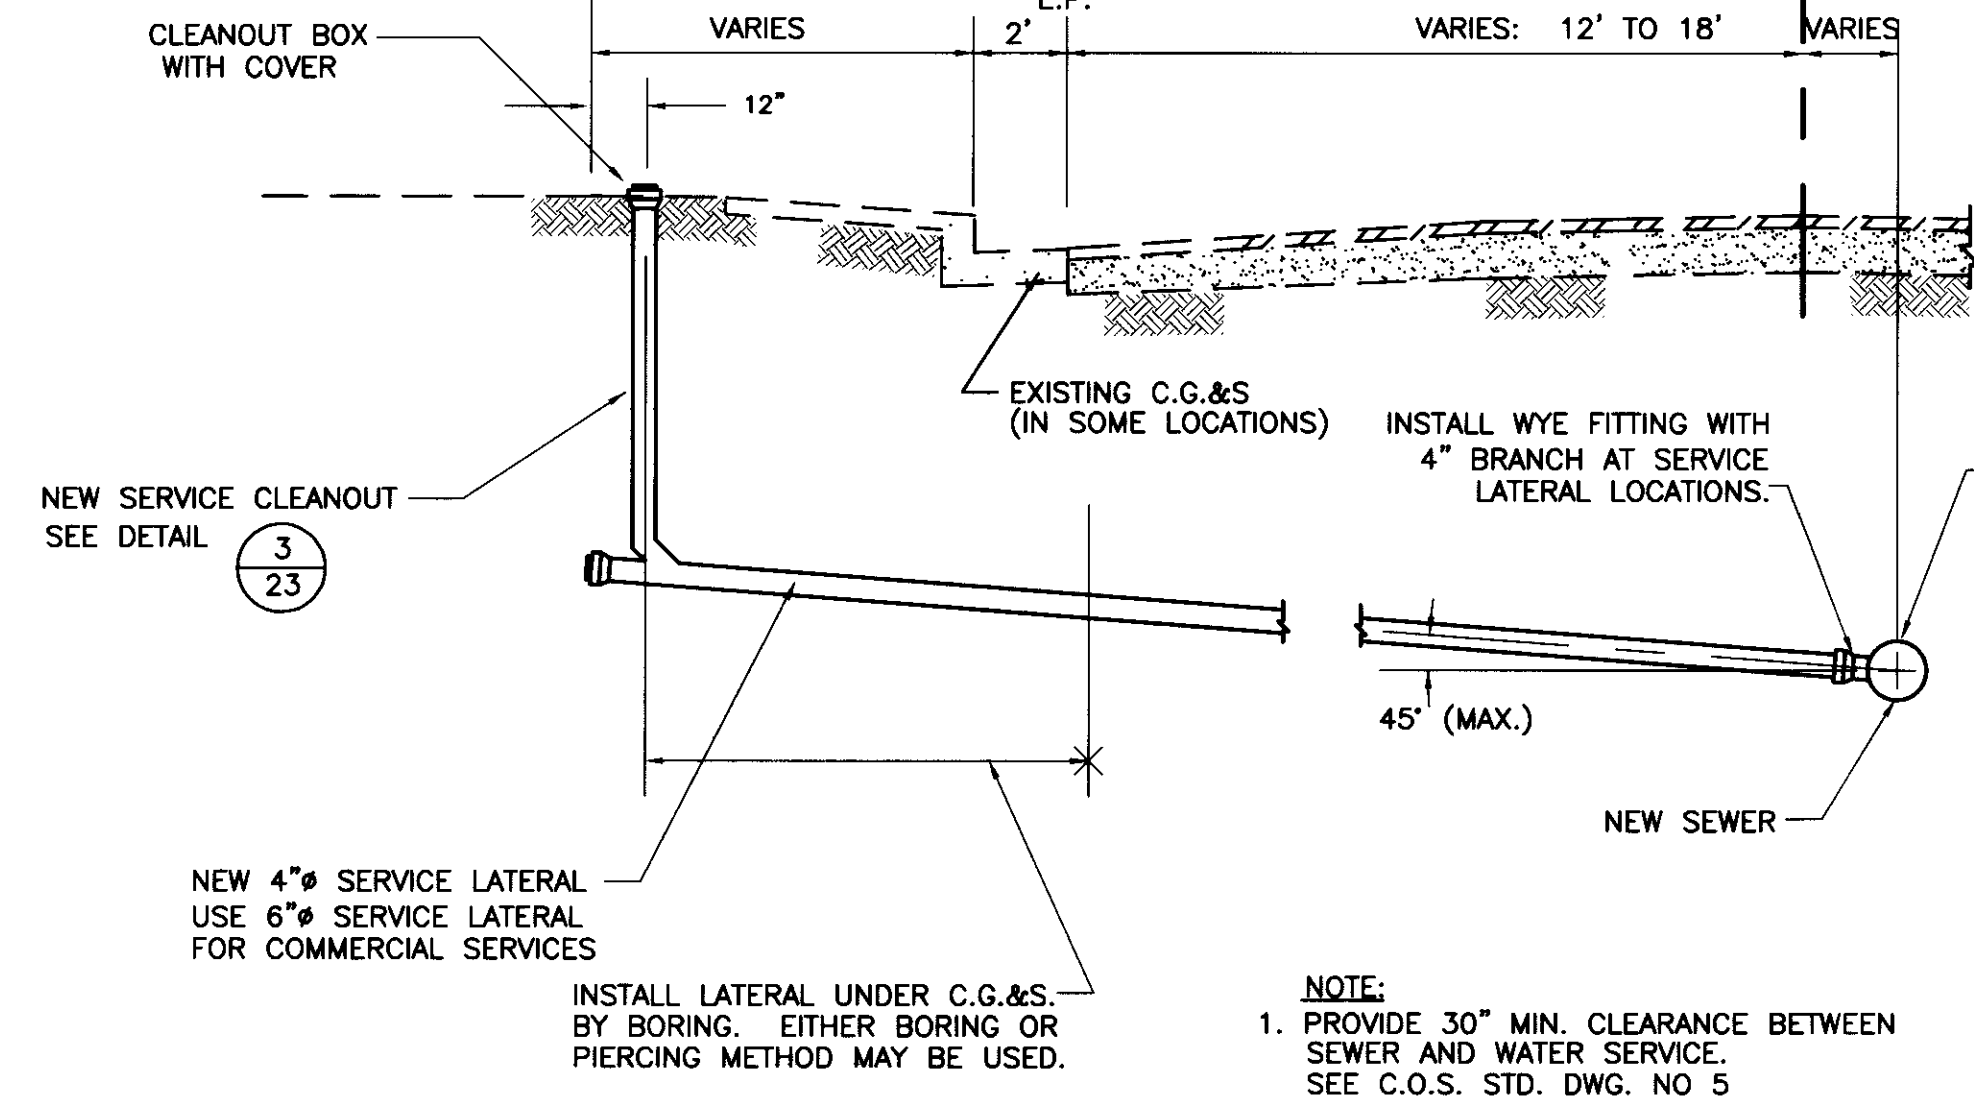


TYPICAL SERVICE LATERAL
(Refer to C.O.S. Std. Dwg No. 63)

2
23

REFER TO C.O.S. STD. DWG. NO. 63

CLEANOUT BOX AND COVER
"BROOKS" NO.1-SP.
"CHRISTY" NO. F-8, OR
APPROVED EQUAL.

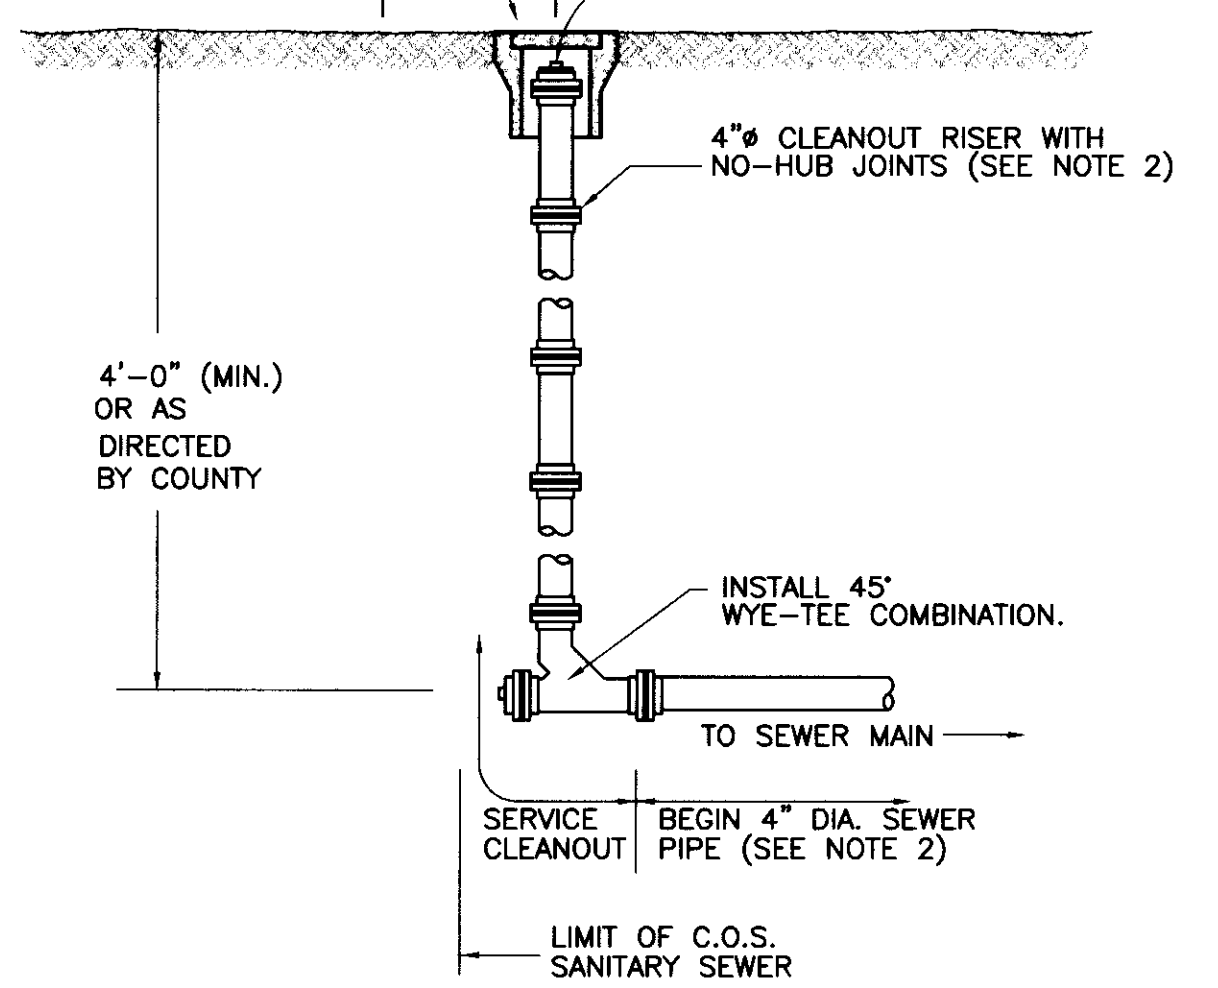


ACCEPTABLE PIPE
1. ACRYLONITRILE-BUTADIENE-STYRENE (ABS)
2. POLYVINYL CHLORIDE (PVC)

NOTES:

1. WHEN CLEANOUT FALLS IN DRIVEWAY, INSTALL "CHRISTY" NO.F-8C OR "BROOKS" NO.1-SP (OR EQUAL) CAST IRON TRAFFIC COVER. "BROOKS" NO.3-RT MAY ALSO BY USED.
2. USE 6" CLEANOUT RISER AND 6" SEWER PIPE FOR COMMERCIAL SERVICES.
3. SEWER PIPE TO BE PVC SDR35, ABS PIPE, OR OTHER COUNTY APPROVED MATERIAL.


SERVICE CLEANOUT DETAIL
(Refer to C.O.S. Std. Dwg No. 64)

3
23

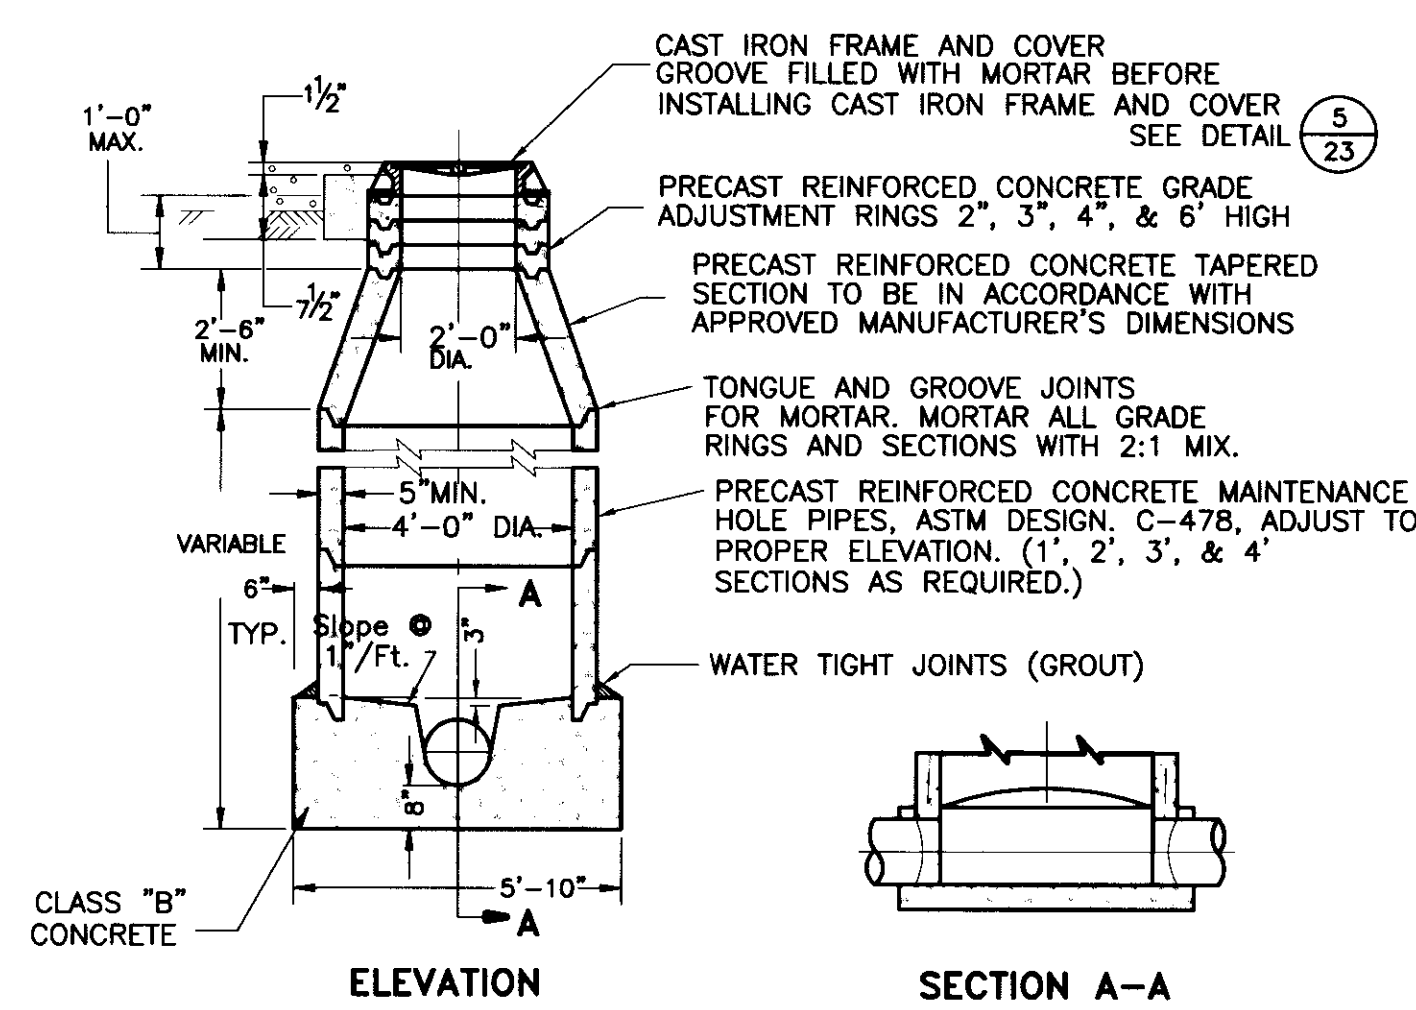

TYPE I MAINTENANCE HOLE (M.H.)
(Refer to C.O.S. Std. Dwg. No. 55)


4
23

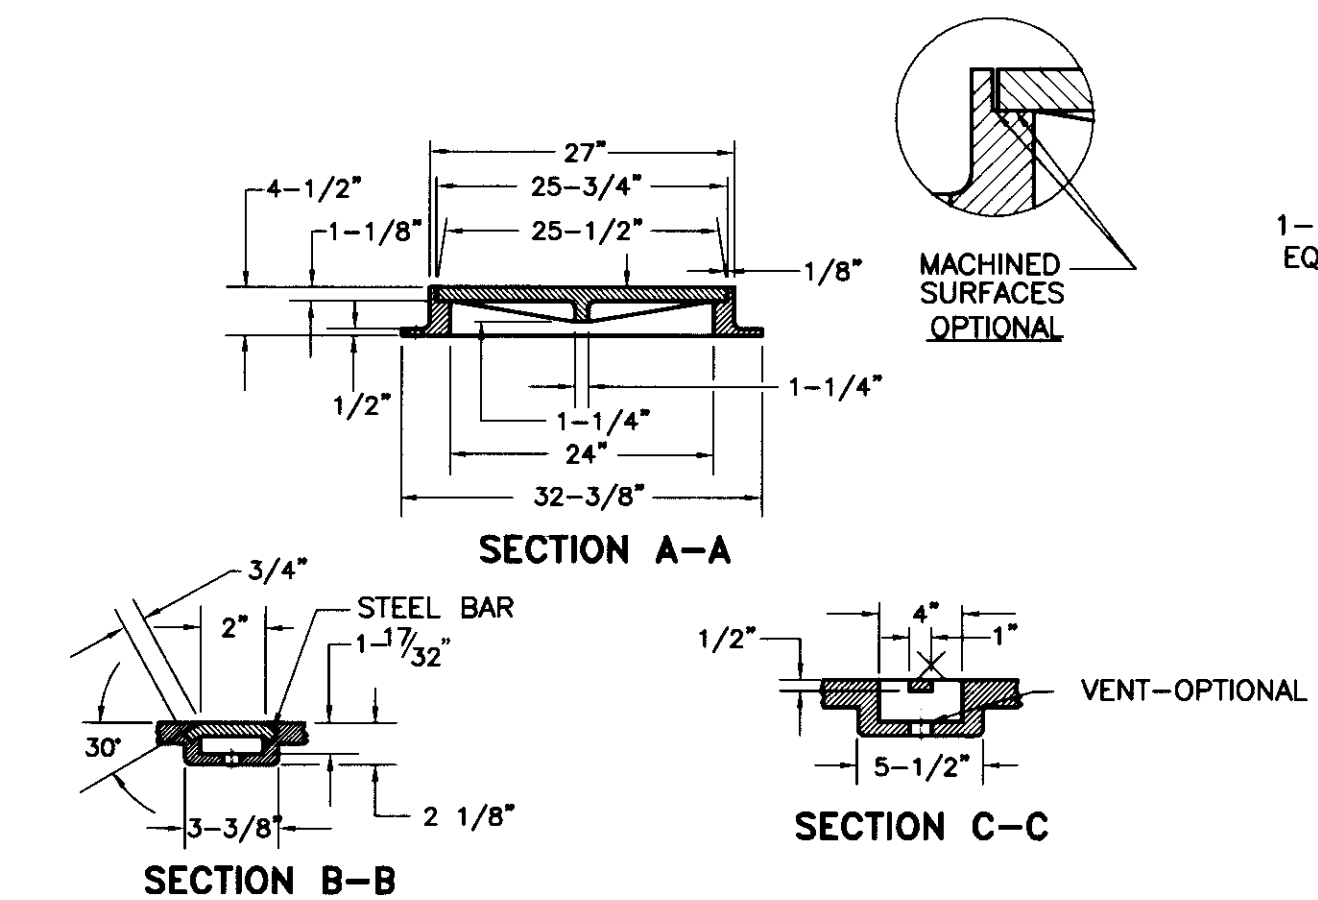

M.H. FRAME & COVER
(Refer to C.O.S. Std. Dwg No. 54)

5
23

COUNTY OF SAN JOAQUIN

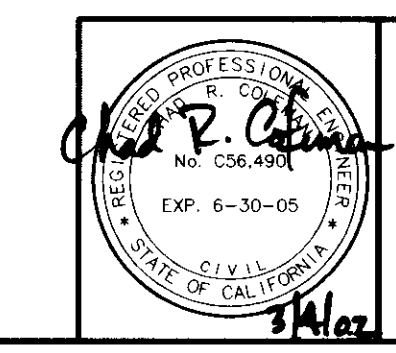

PSOMAS
2295 Gateway Oaks Drive, Suite 250
Sacramento, CA 95833
(916) 929-7100 (916) 929-6380 (FAX)

Boggs Tract Sewer System

DETAILS

DEPARTMENT OF PUBLIC WORKS
CITY OF STOCKTON, CALIFORNIA

SCALE: AS NOTED	APPROVED BY: DATE: 3/4/02	SHEET NO. 23
DESIGNED BY: RT		OF 28 SHEETS
DRAWN BY: RSL/CC	Finbar J. O'Keefe	PROJECT NO.
CHECKED BY: CRC	CITY ENGINEER	6SAN0403
RECORD DWG.:	STOCKTON, CALIF.	

4370.22 C

FILE NAME	DRAWN BY	DATE	PROJECT ENGINEER	DATE	CHECKED	DATE	SUBMITTED	DATE	APPROVED	DATE
			Dean A. Kilman	3/4/02	Chad R. Coleman	3/4/02	Van Johnson	3/4/02	Manuel Salas	3/4/02



Mar. 01, 2002 - 14:34:48 DWG Name: Q:\6SAN040300\WATRES-DRAFTING\sheet\sheet-23.dwg Updated By: RLehutsky

81303



WASHINGTON STREET

- NOTES:
1. PROPOSED MAINTENANCE HOLE RIM ELEVATIONS ARE BASED ON 40 SCALE AERIAL SURVEY AND MAY NOT BE ACCURATE. THE CONTRACTOR SHALL SET THE RIM ELEVATIONS TO BE FLUSH WITH THE FINISHED GRADE AS DETERMINED IN THE FIELD.
 2. THE CENTERLINE GRADE SHOWN IN THE PROFILE REPRESENTS THE EXISTING GRADE AT THE LINE OF STATIONING. ELEVATIONS SHOWN ARE APPROXIMATE.

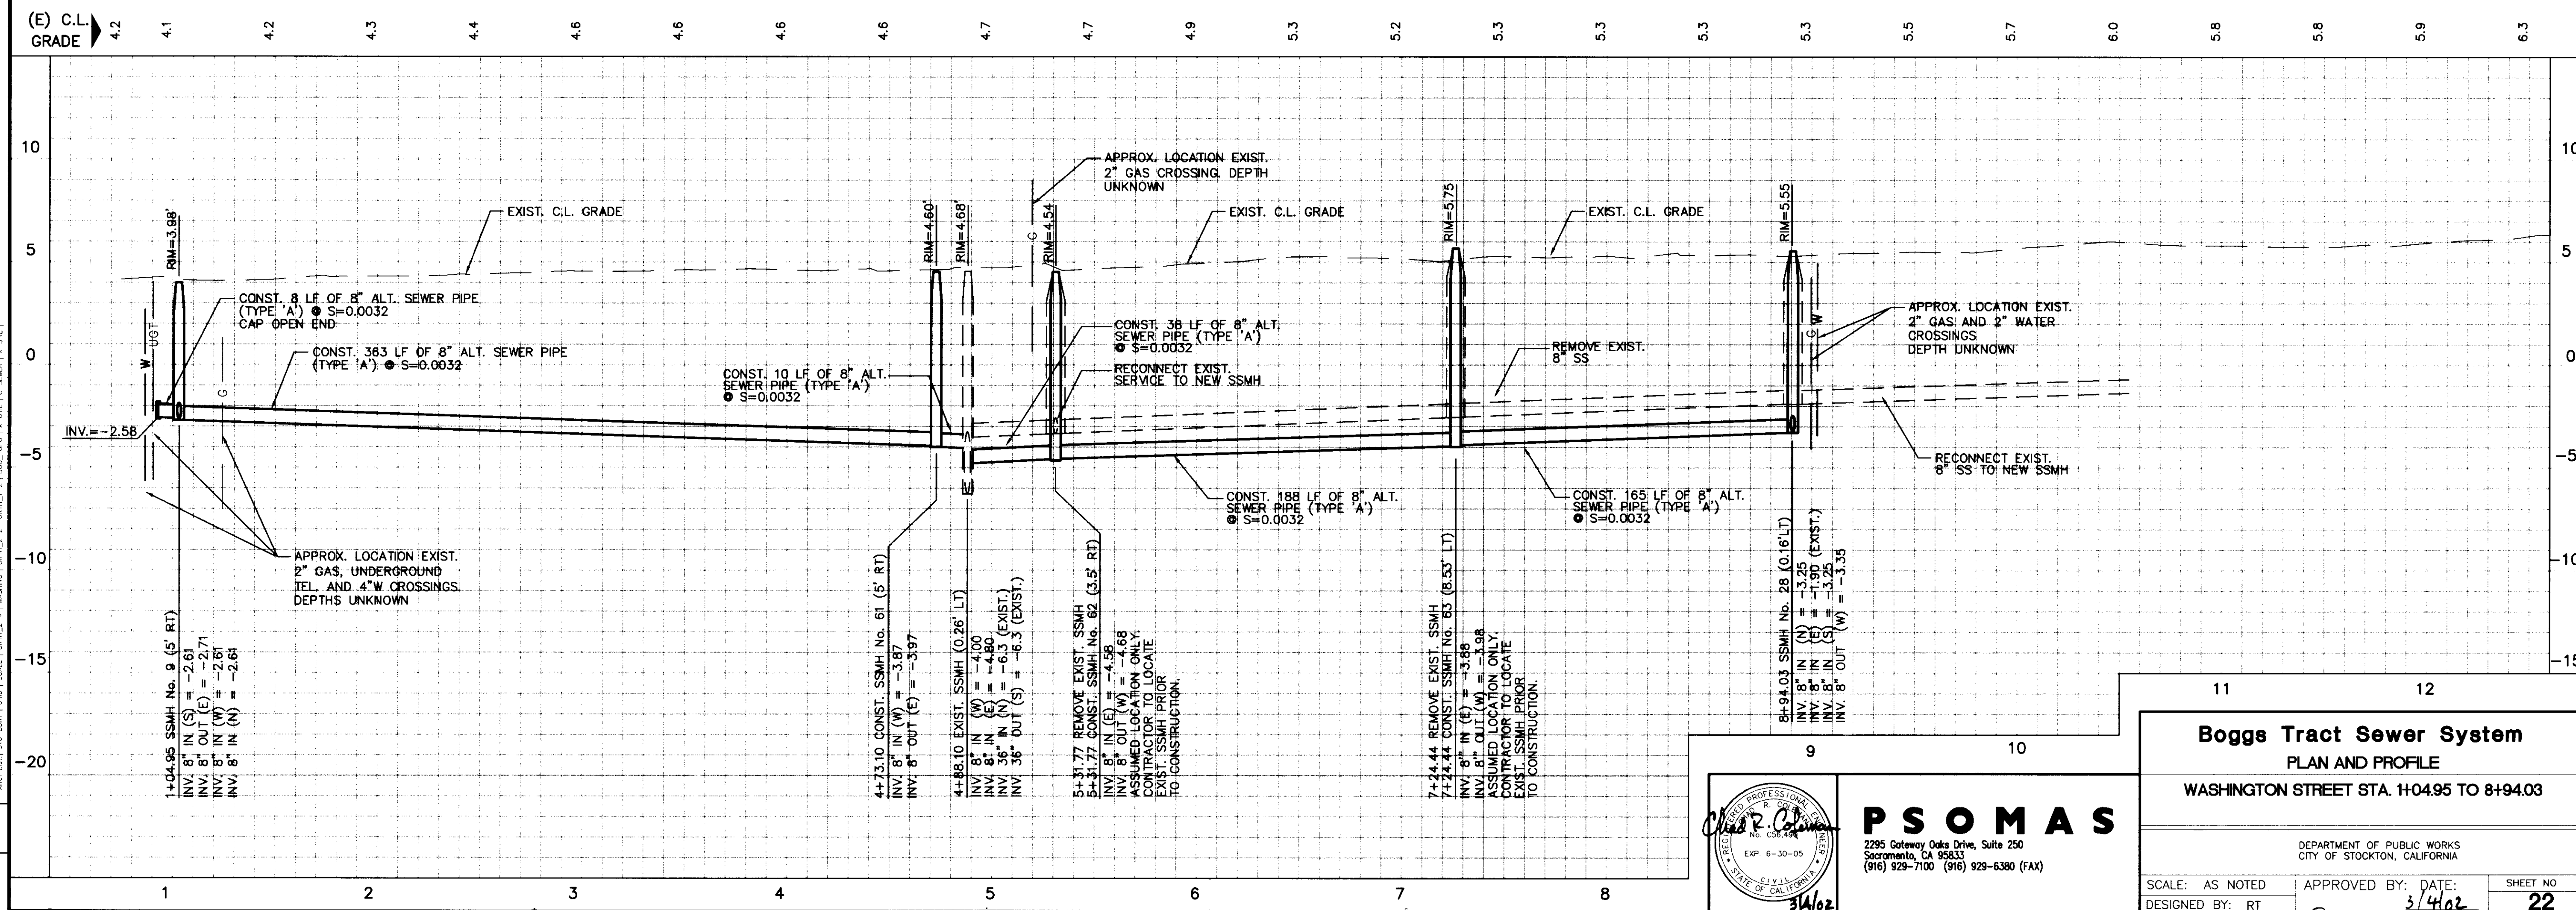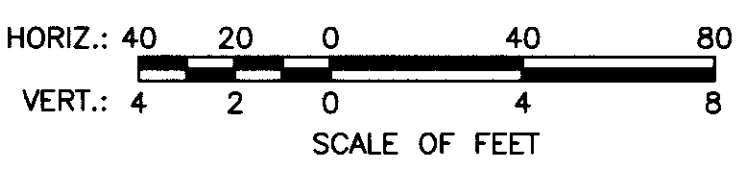


REVISIONS	DATE	DESCRIPTION

DRAWN BY	DATE	PROJECT ENGINEER	DATE	CHECKED	DATE	SUBMITTED	DATE	APPROVED	DATE

FILE NAME	DRAWER	SHEET NO.	ACAD

COUNTY OF SAN JOAQUIN

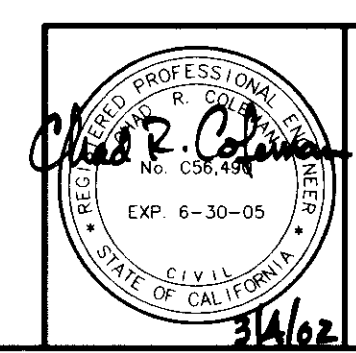

PSOMAS
2295 Gateway Oaks Drive, Suite 250
Sacramento, CA 95833
(916) 929-7100 (916) 929-6380 (FAX)

Boggs Tract Sewer System
PLAN AND PROFILE
WASHINGTON STREET STA. 1+04.95 TO 8+94.03


DEPARTMENT OF PUBLIC WORKS
CITY OF STOCKTON, CALIFORNIA

SCALE: AS NOTED
DESIGNED BY: RT
DRAWN BY: RSL/CC
CHECKED BY: CRC
RECORD DWG.:

APPROVED BY: DATE: 3/4/02
Finbar J. O'Regan
CITY ENGINEER
STOCKTON, CALIF.

SHEET NO. 22
OF 28 SHEETS
PROJECT NO. 6SAN0403

4370.21 C

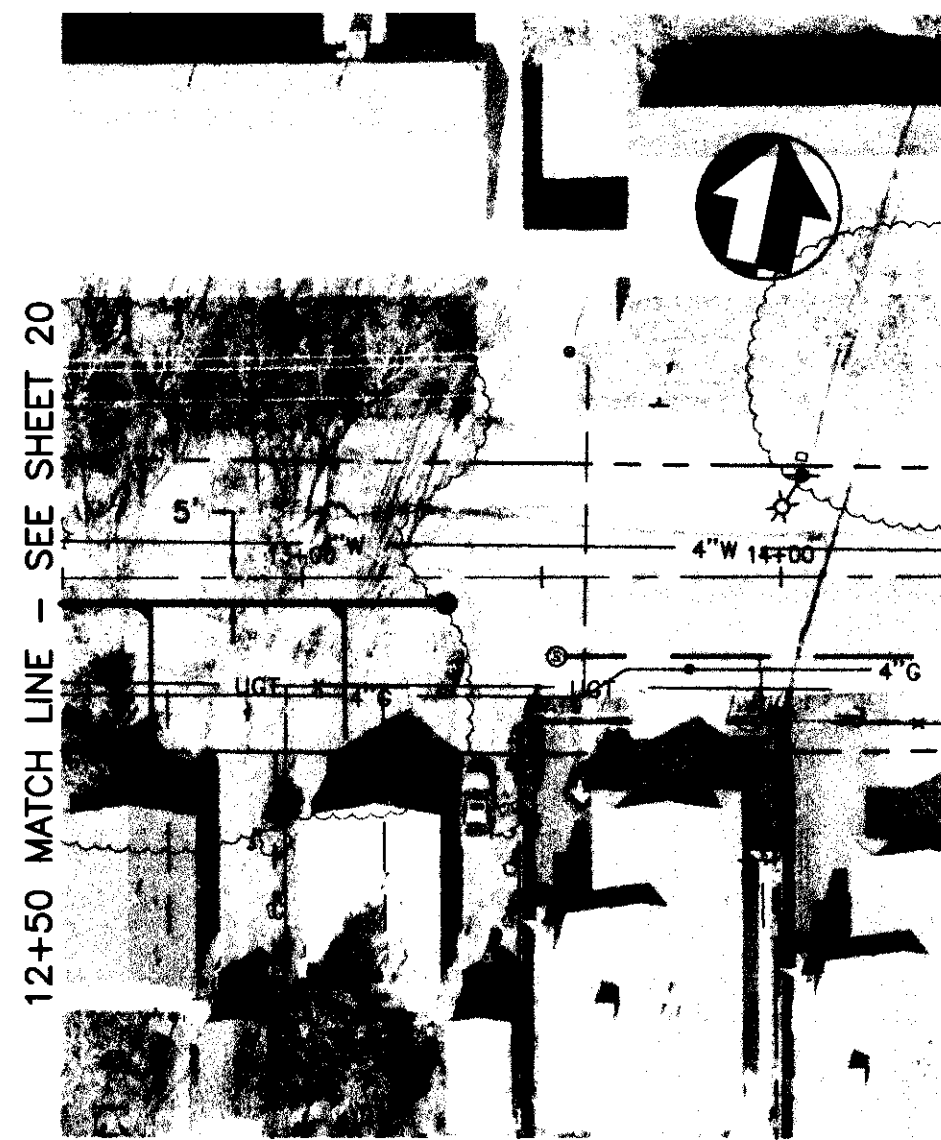




SONORA STREET



MAIN STREET

NOTES:

1. PROPOSED MAINTENANCE HOLE RIM ELEVATIONS ARE BASED ON 40 SCALE AERIAL SURVEY AND MAY NOT BE ACCURATE. THE CONTRACTOR SHALL SET THE RIM ELEVATIONS TO BE FLUSH WITH THE FINISHED GRADE AS DETERMINED IN THE FIELD.
2. THE CENTERLINE GRADE SHOWN IN THE PROFILE REPRESENTS THE EXISTING GRADE AT THE LINE OF STATIONING. ELEVATIONS SHOWN ARE APPROXIMATE.

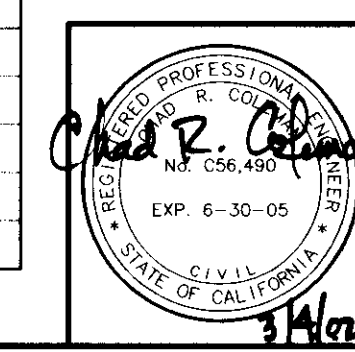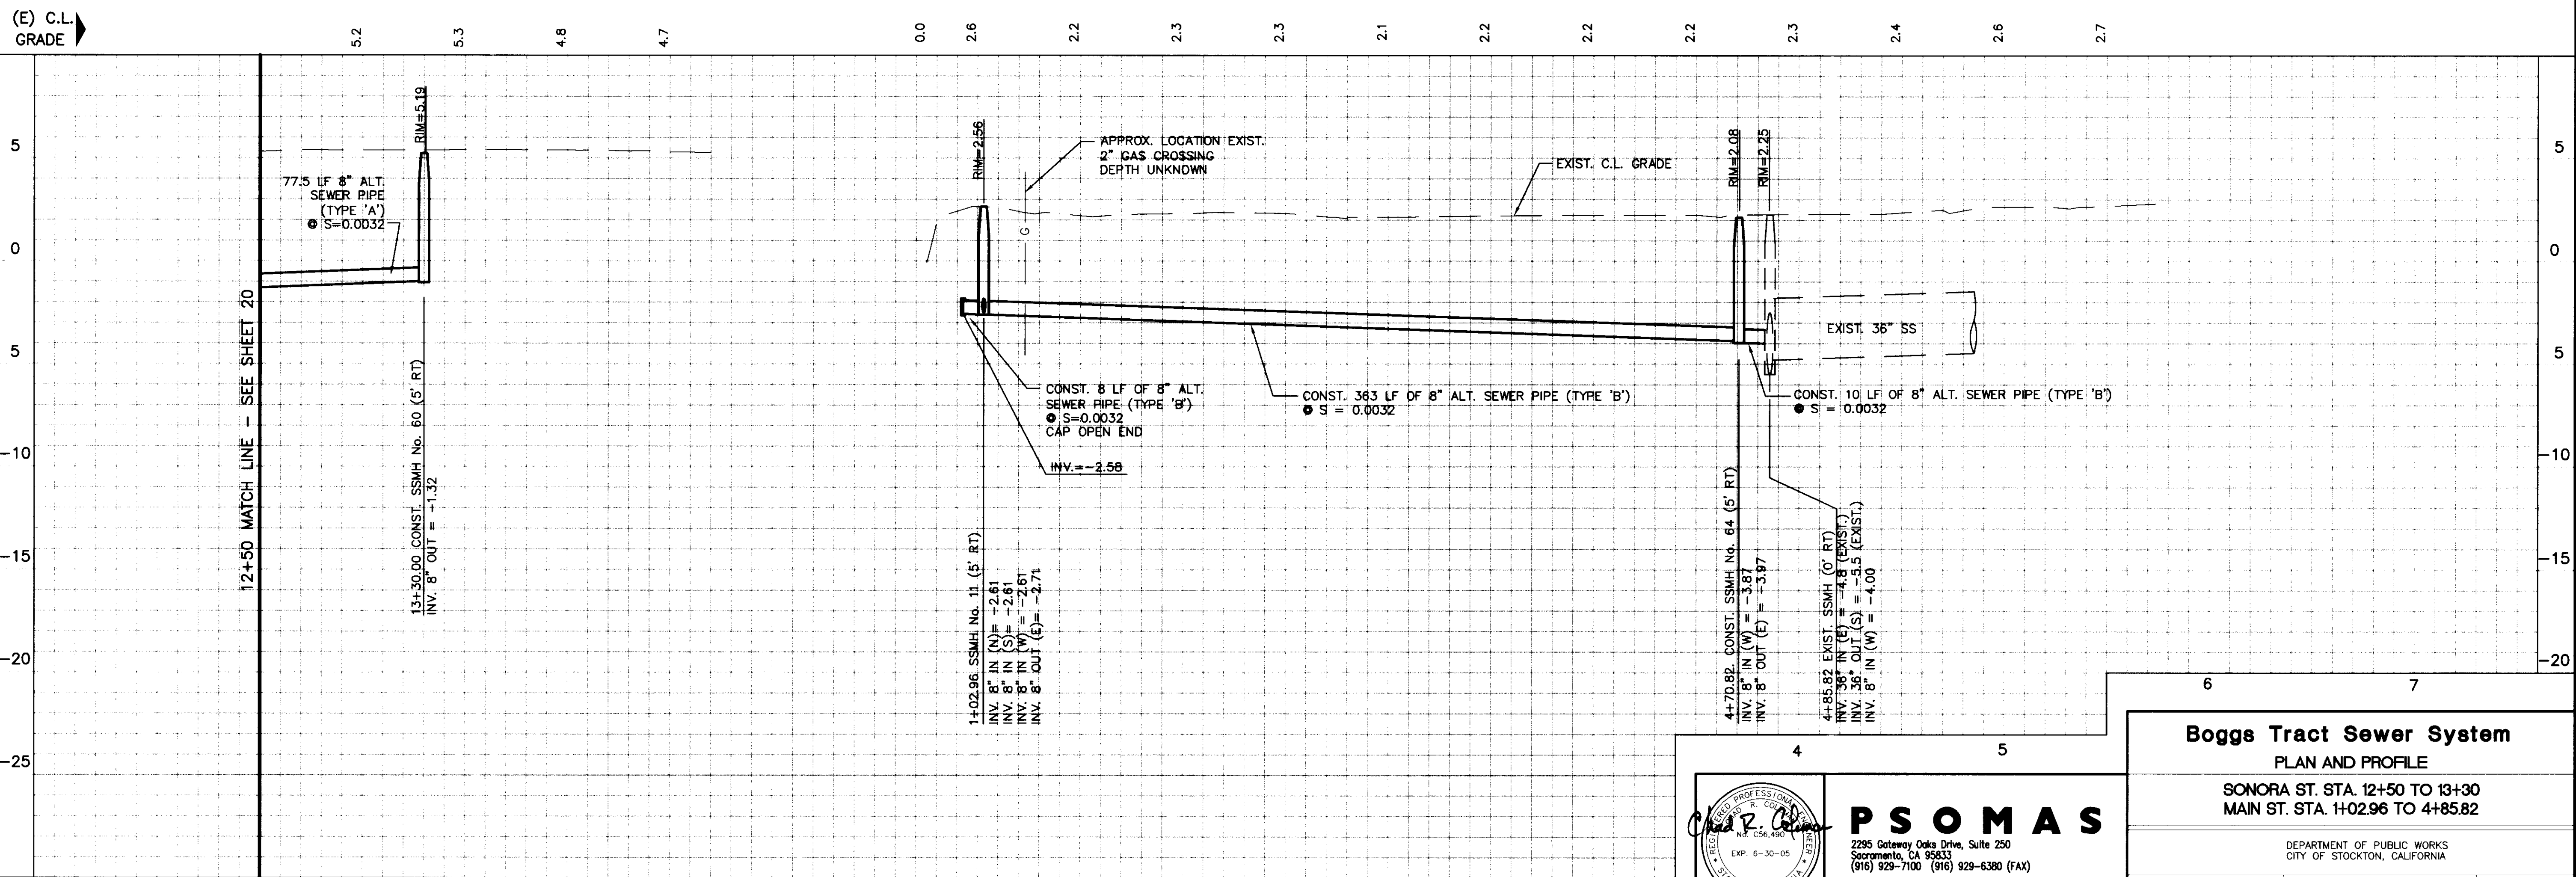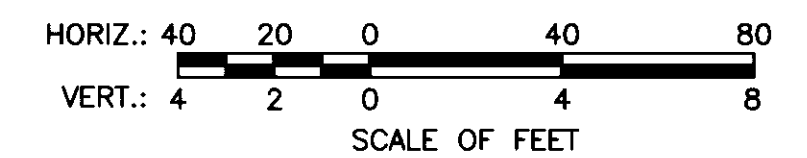

PSOMAS
2295 Gateway Oaks Drive, Suite 250
Sacramento, CA 95833
(916) 929-7100 (916) 929-6380 (FAX)

Boggs Tract Sewer System			
PLAN AND PROFILE			
SONORA ST. STA. 12+50 TO 13+30 MAIN ST. STA. 14+02.96 TO 14+85.82			
DEPARTMENT OF PUBLIC WORKS CITY OF STOCKTON, CALIFORNIA			
SCALE: AS NOTED	DESIGNED BY: RT	APPROVED BY: DATE: 3/4/02	SHEET NO. 21
DRAWN BY: RSL/CC	CHECKED BY: CRC	CITY ENGINEER: FINN J. O'LEARY	OF 28 SHEETS
RECORD DWG.:		STOCKTON, CALIF.	PROJECT NO. 6SAN0403

COUNTY OF SAN JOAQUIN

DRAWN BY	DATE	PROJECT ENGINEER	DATE	CHECKED	DATE	SUBMITTED	DATE	APPROVED	DATE
		Deen J. Colman	3/4/02	Chad R. Colman	3/4/02	V. Johnson	3/4/02	Michael Colman	3/4/02

FILE NAME	DRAWER	SHEET NO.	ACAD

Mar. 01, 2002 - 14:32:27 DWG Name: Q:\65AND40300\WATRES-DRAFTING\sheet-21.dwg Updated By: Rchutsky



4370.20C




SONORA STREET

NOTES:

1. PROPOSED MAINTENANCE HOLE RIM ELEVATIONS ARE BASED ON 40 SCALE AERIAL SURVEY AND MAY NOT BE ACCURATE. THE CONTRACTOR SHALL SET THE RIM ELEVATIONS TO BE FLUSH WITH THE FINISHED GRADE AS DETERMINED IN THE FIELD.
2. THE CENTERLINE GRADE SHOWN IN THE PROFILE REPRESENTS THE EXISTING GRADE AT THE LINE OF STATIONING. ELEVATIONS SHOWN ARE APPROXIMATE.

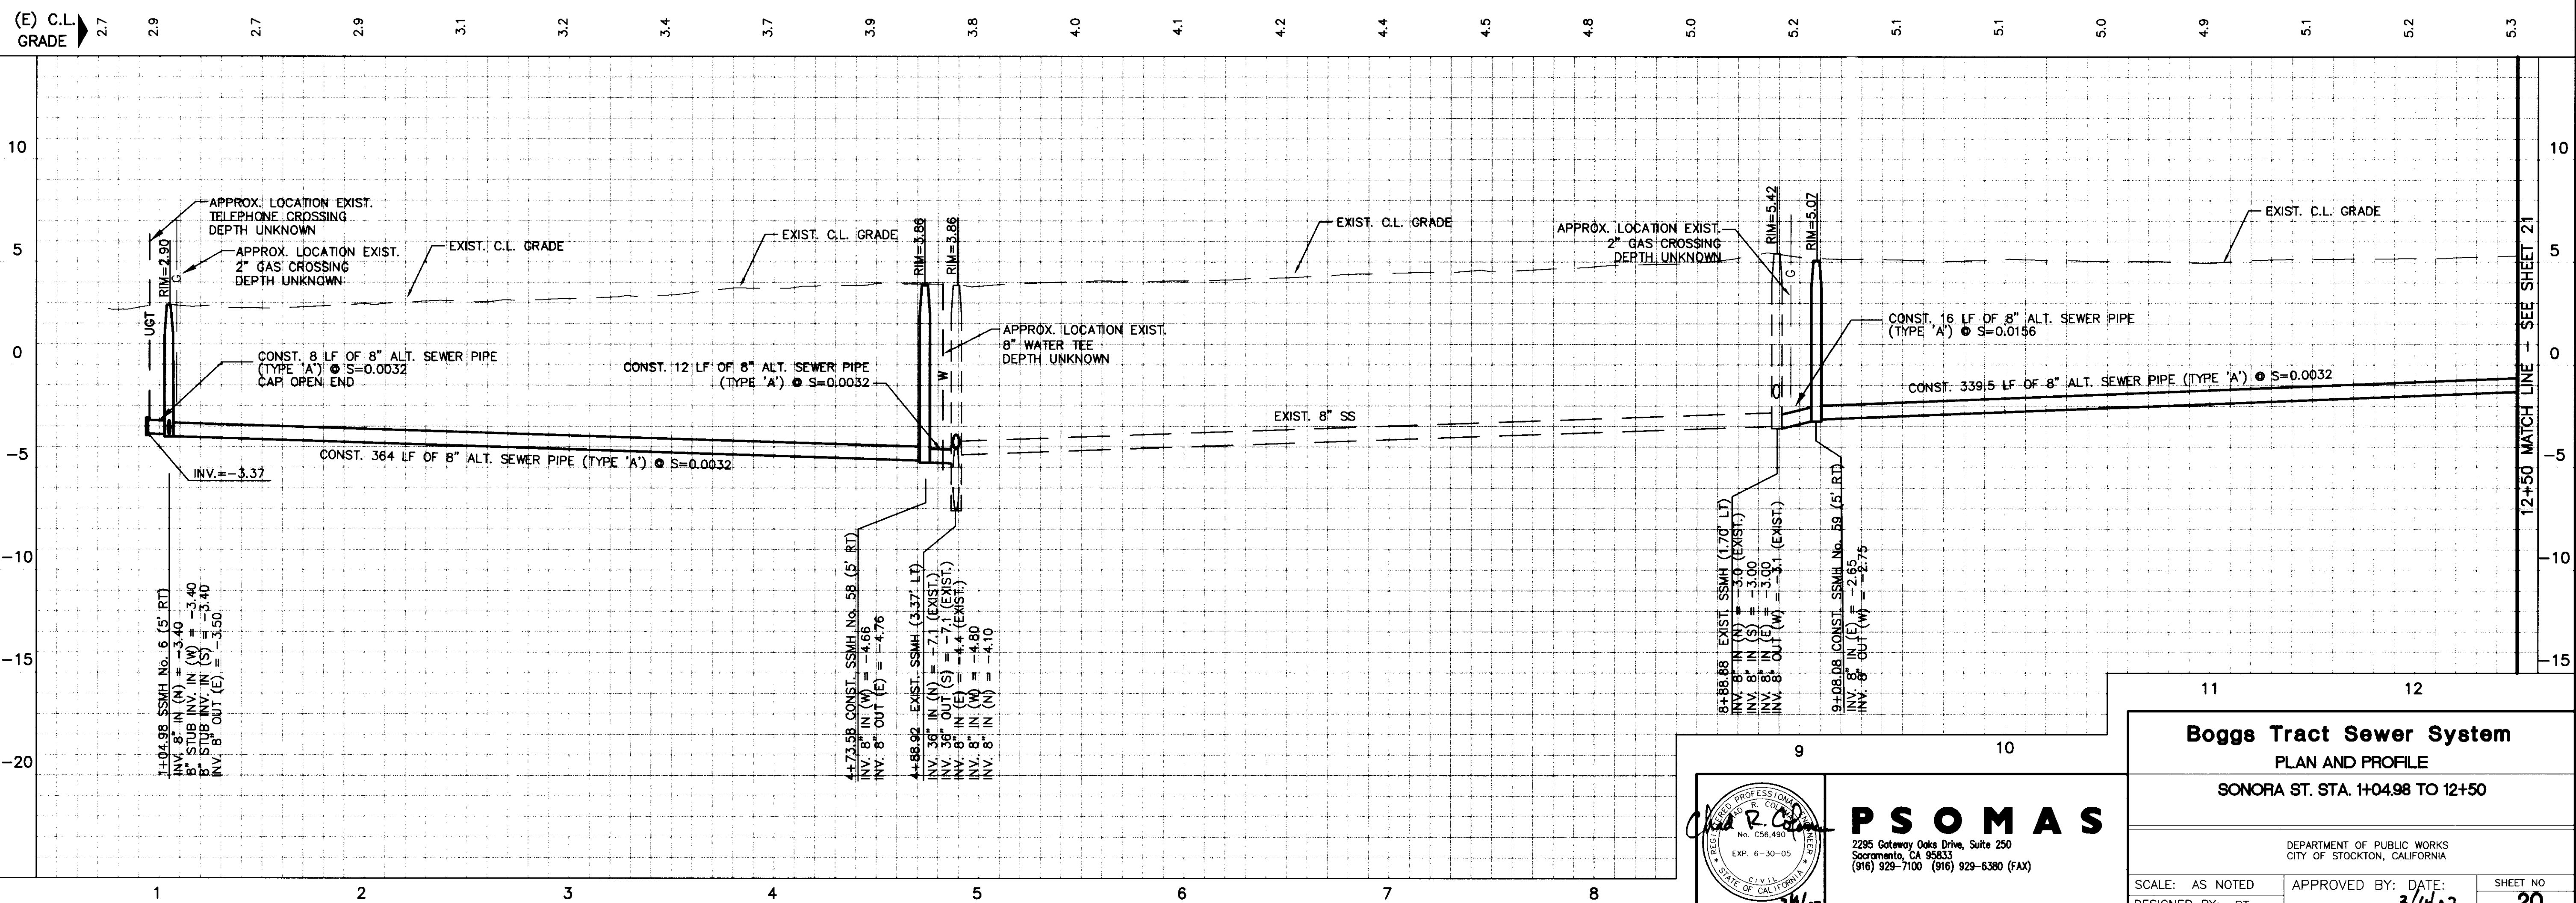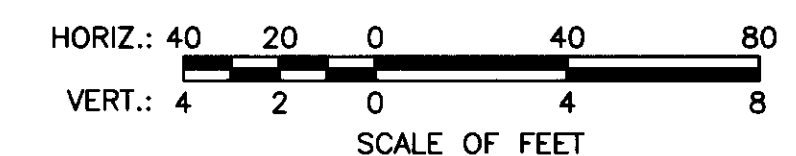

COUNTY OF SAN JOAQUIN

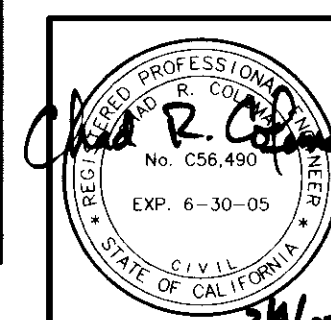

PSOMAS

2295 Gateway Oaks Drive, Suite 250
Sacramento, CA 95833
(916) 929-7100 (916) 929-6380 (FAX)

Boggs Tract Sewer System PLAN AND PROFILE

SONORA ST. STA. 1+04.98 TO 12+50

DEPARTMENT OF PUBLIC WORKS
CITY OF STOCKTON, CALIFORNIA

SCALE: AS NOTED
DESIGNED BY: RT
DRAWN BY: RSL/CC
CHECKED BY: CRC
RECORD DWG.:

APPROVED BY: DATE: 3/4/02
Lincoln J. Ortega
CITY ENGINEER
STOCKTON, CALIF.


SHEET NO. 20
OF 28 SHEETS
PROJECT NO. 6SANO403

4370.19 C




HAZELTON AVENUE (EAST)

- NOTES**
1. PROPOSED MAINTENANCE HOLE RIM ELEVATIONS ARE BASED ON 40 SCALE AERIAL SURVEY AND MAY NOT BE ACCURATE. THE CONTRACTOR SHALL SET THE RIM ELEVATIONS TO BE FLUSH WITH THE FINISHED GRADE AS DETERMINED IN THE FIELD.
 2. THE CENTERLINE GRADE SHOWN IN THE PROFILE REPRESENTS THE EXISTING GRADE AT THE LINE OF STATIONING. ELEVATIONS SHOWN ARE APPROXIMATE.

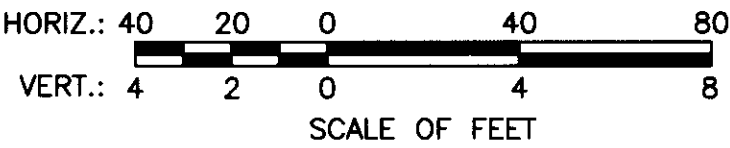


(E) C.L.
GRADE

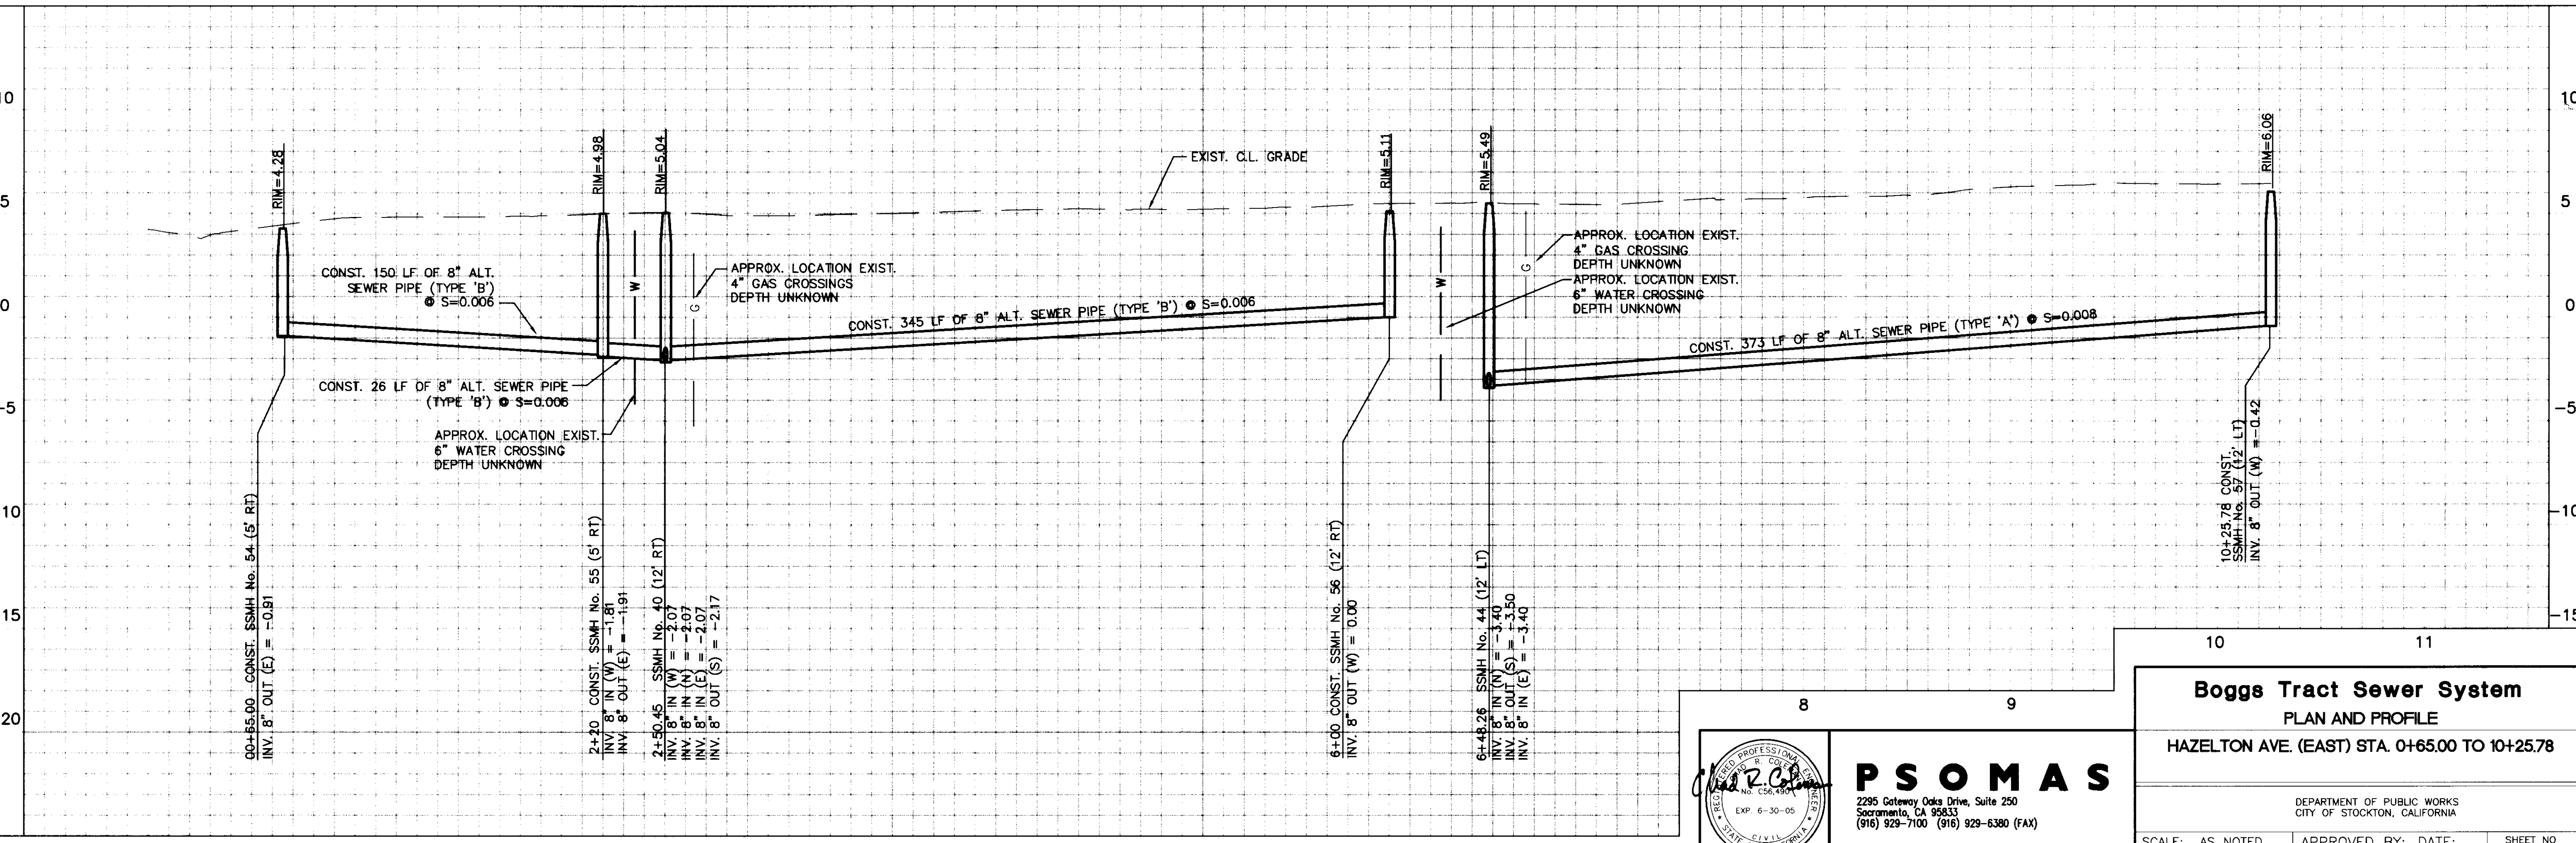

DRAWN BY	DATE	PROJECT ENGINEER	DATE	CHECKED	DATE	SUBMITTED	DATE	APPROVED	DATE
Deen S. Wilson	3/4/02	Chad R. Wilson	3/4/02	3/4/02	3/4/02	3/4/02	3/4/02	3/4/02	3/4/02

COUNTY OF SAN JOAQUIN

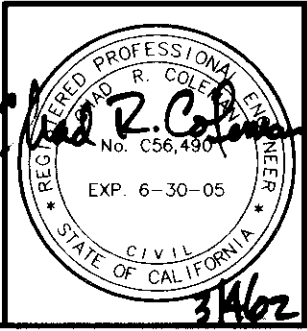

PSOMAS
2295 Gateway Oaks Drive, Suite 250
Sacramento, CA 95833
(916) 929-7100 (916) 929-6380 (FAX)

Boggs Tract Sewer System PLAN AND PROFILE HAZELTON AVE. (EAST) STA. 0+65.00 TO 10+25.78		
DEPARTMENT OF PUBLIC WORKS CITY OF STOCKTON, CALIFORNIA		
SCALE: AS NOTED DESIGNED BY: RT DRAWN BY: RSL/CC CHECKED BY: CRC RECORD DWG.:	APPROVED BY: DATE: 3/4/02 Finlay J. O'Keefe CITY ENGINEER STOCKTON, CALIF.	SHEET NO. 19 OF 28 SHEETS PROJECT NO. 6SAN0403


4370.18C




HAZELTON AVENUE

NOTES:

1. PROPOSED MAINTENANCE HOLE RIM ELEVATIONS ARE BASED ON 40 SCALE AERIAL SURVEY AND MAY NOT BE ACCURATE. THE CONTRACTOR SHALL SET THE RIM ELEVATIONS TO BE FLUSH WITH THE FINISHED GRADE AS DETERMINED IN THE FIELD.
2. THE CENTERLINE GRADE SHOWN IN THE PROFILE REPRESENTS THE EXISTING GRADE AT THE LINE OF STATIONING. ELEVATIONS SHOWN ARE APPROXIMATE.

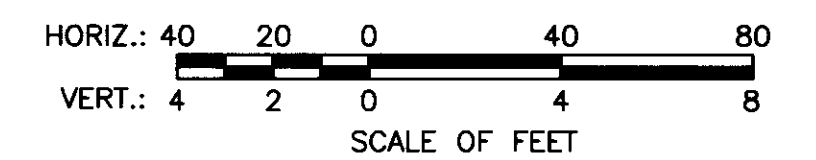

(E) C.L.
GRADE

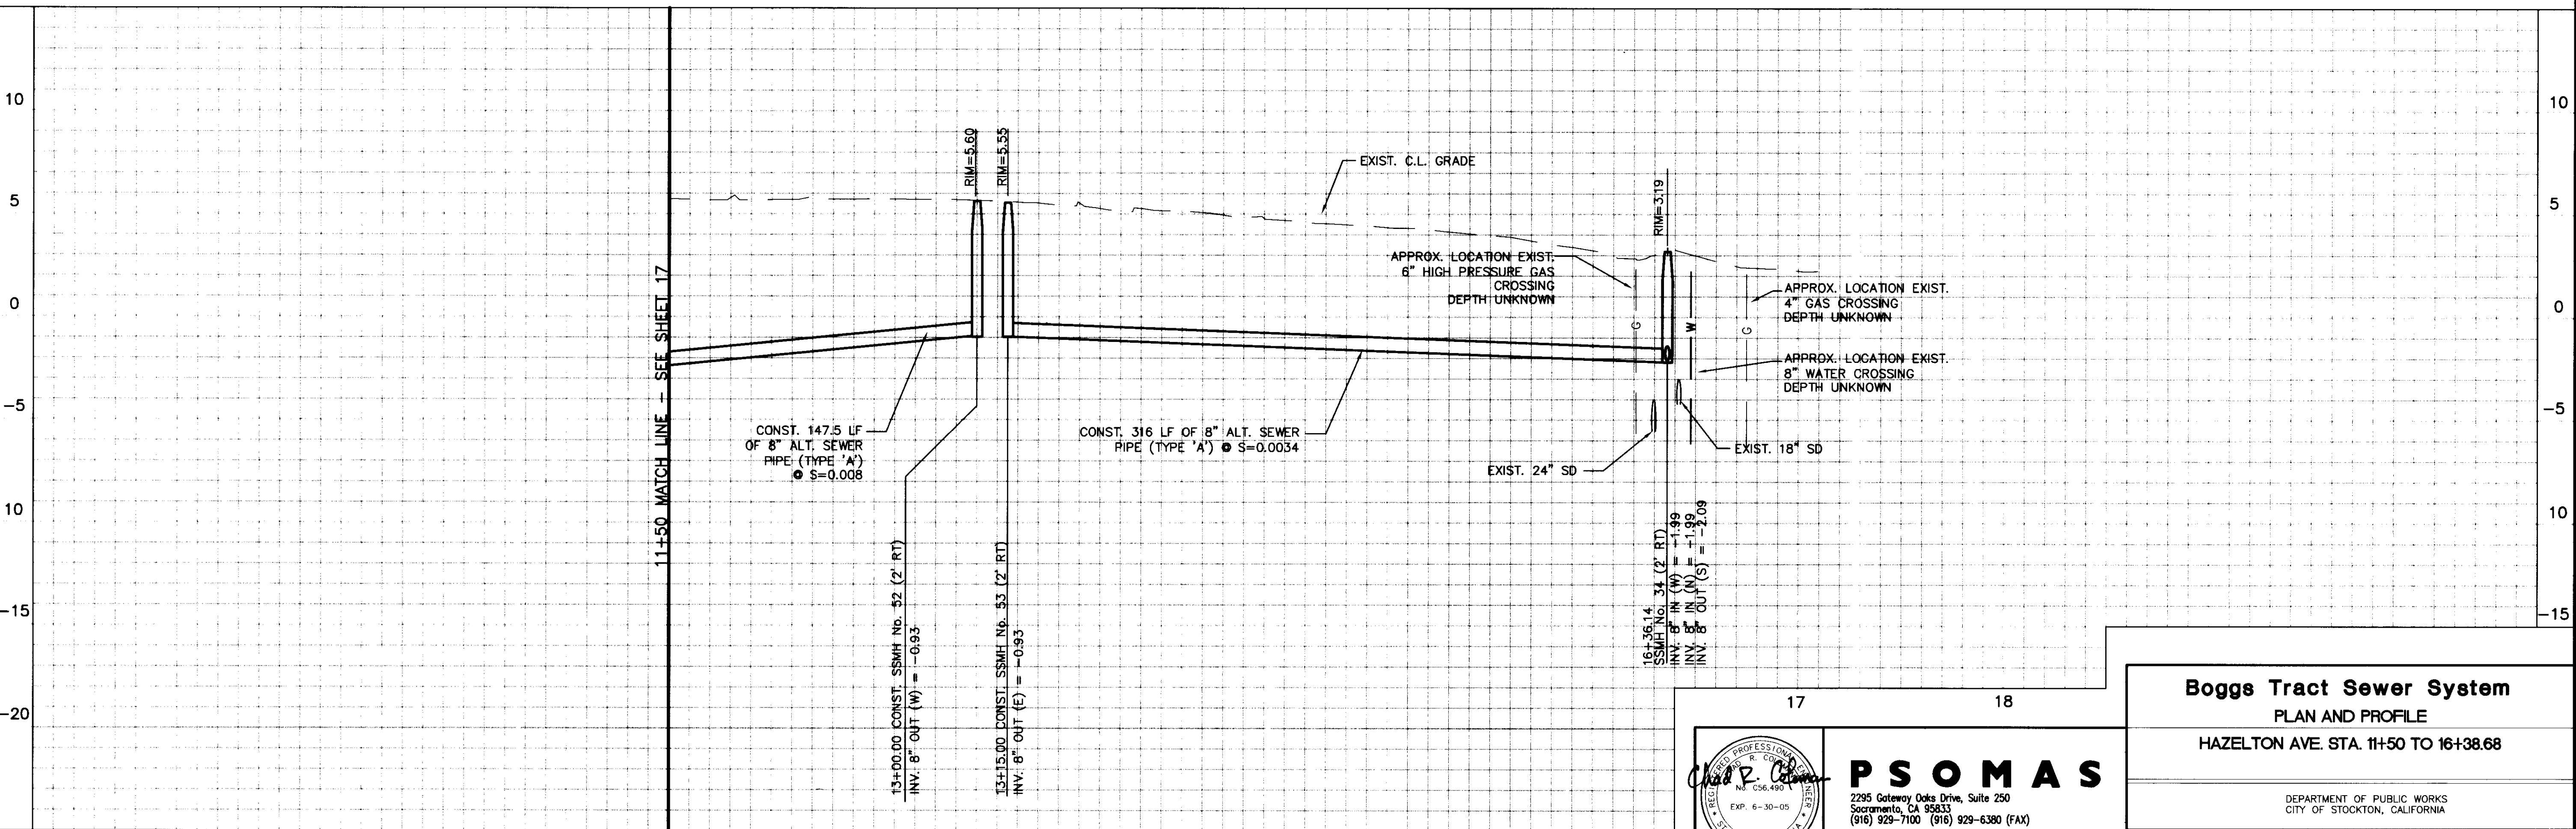


DRAWN BY	DATE	PROJECT ENGINEER	DATE	CHECKED	DATE	SUBMITTED	DATE	APPROVED	DATE
		<i>Chad R. Coleman</i>	3/4/02	<i>Chad R. Coleman</i>	3/4/02	<i>Chad R. Coleman</i>	3/4/02	<i>Chad R. Coleman</i>	3/4/02

FILE NAME	DRAWER	SHEET NO.	ACAD

Mar. 01, 2002 - 14:27:46 DWG Name: Q:\65ANO40300\WATRES-DRAFTING\sheet\sheet-18.dwg Updated By: Rlenutsky

COUNTY OF SAN JOAQUIN

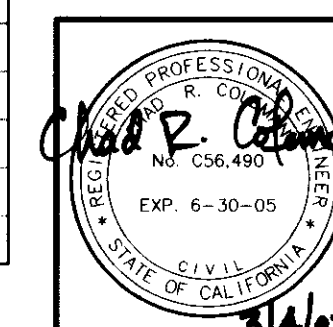

PSOMAS
2295 Gateway Oaks Drive, Suite 250
Sacramento, CA 95833
(916) 929-7100 (916) 929-6380 (FAX)

Boggs Tract Sewer System
PLAN AND PROFILE
HAZELTON AVE. STA. 11+50 TO 16+38.68


SCALE: AS NOTED	DESIGNED BY: RT	APPROVED BY: DATE: 3/4/02	SHEET NO. 18
DRAWN BY: RSL/CC	CHECKED BY: CRC	CITY ENGINEER STOCKTON, CALIF.	OF 28 SHEETS
RECORD DWG.:			PROJECT NO. 65ANO403

4370.17C

813008

VERT. UNIT: STD-BIRM (80) SCALE: (HORIZONTAL) 1"=40' (VERTICAL) 1"=4' HAZELTON BOLLARD: 1/2"=1' C-SERIES: 1/2"=1'



REVISIONS	DATE

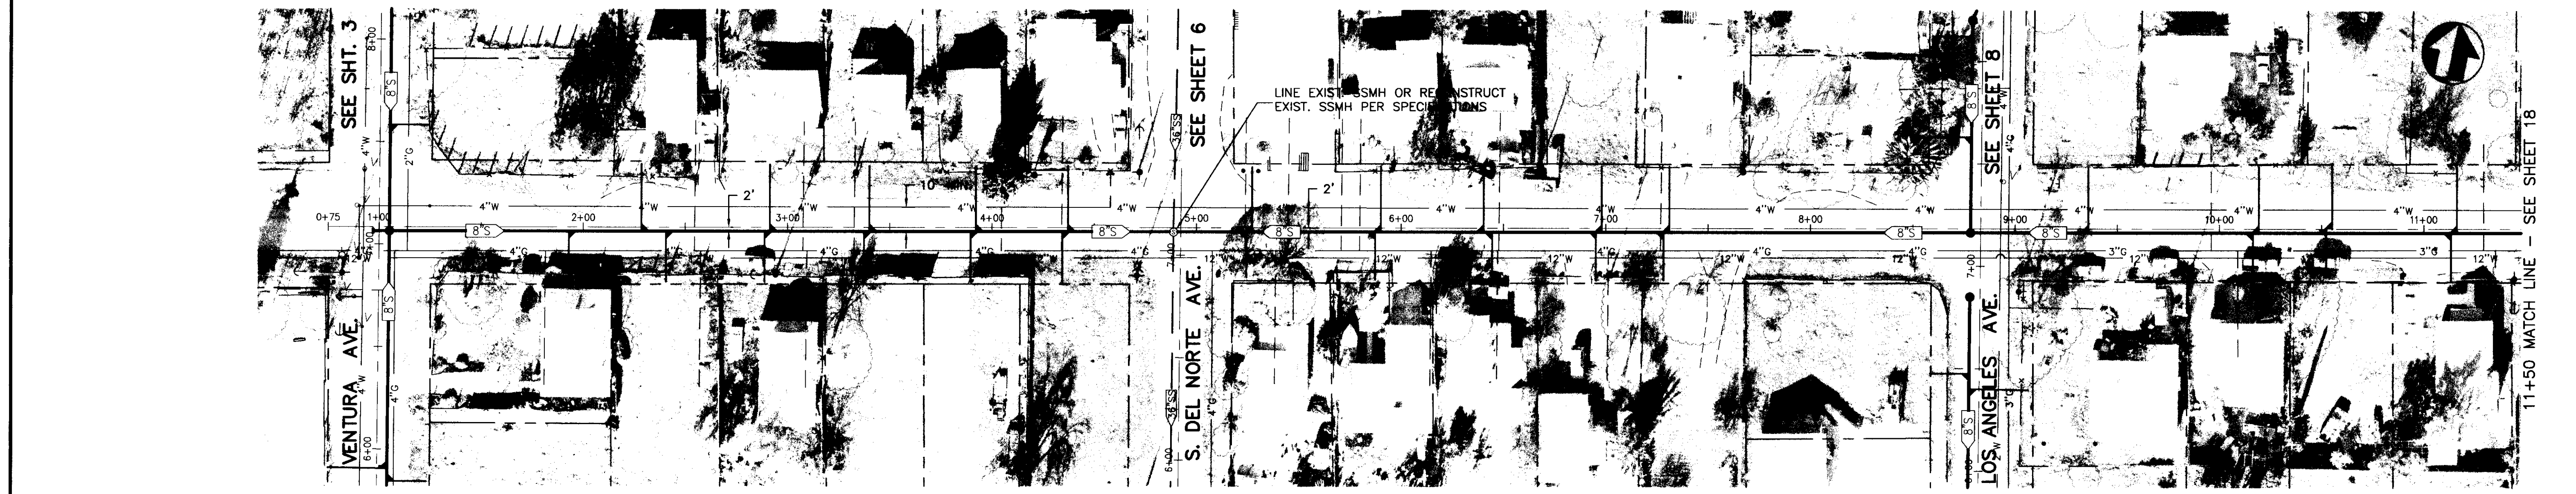

HAZELTON AVENUE


NOTES:

1. PROPOSED MAINTENANCE HOLE RIM ELEVATIONS ARE BASED ON 40 SCALE AERIAL SURVEY AND MAY NOT BE ACCURATE. THE CONTRACTOR SHALL SET THE RIM ELEVATIONS TO BE FLUSH WITH THE FINISHED GRADE AS DETERMINED IN THE FIELD.
2. THE CENTERLINE GRADE SHOWN IN THE PROFILE REPRESENTS THE EXISTING GRADE AT THE LINE OF STATIONING. ELEVATIONS SHOWN ARE APPROXIMATE.

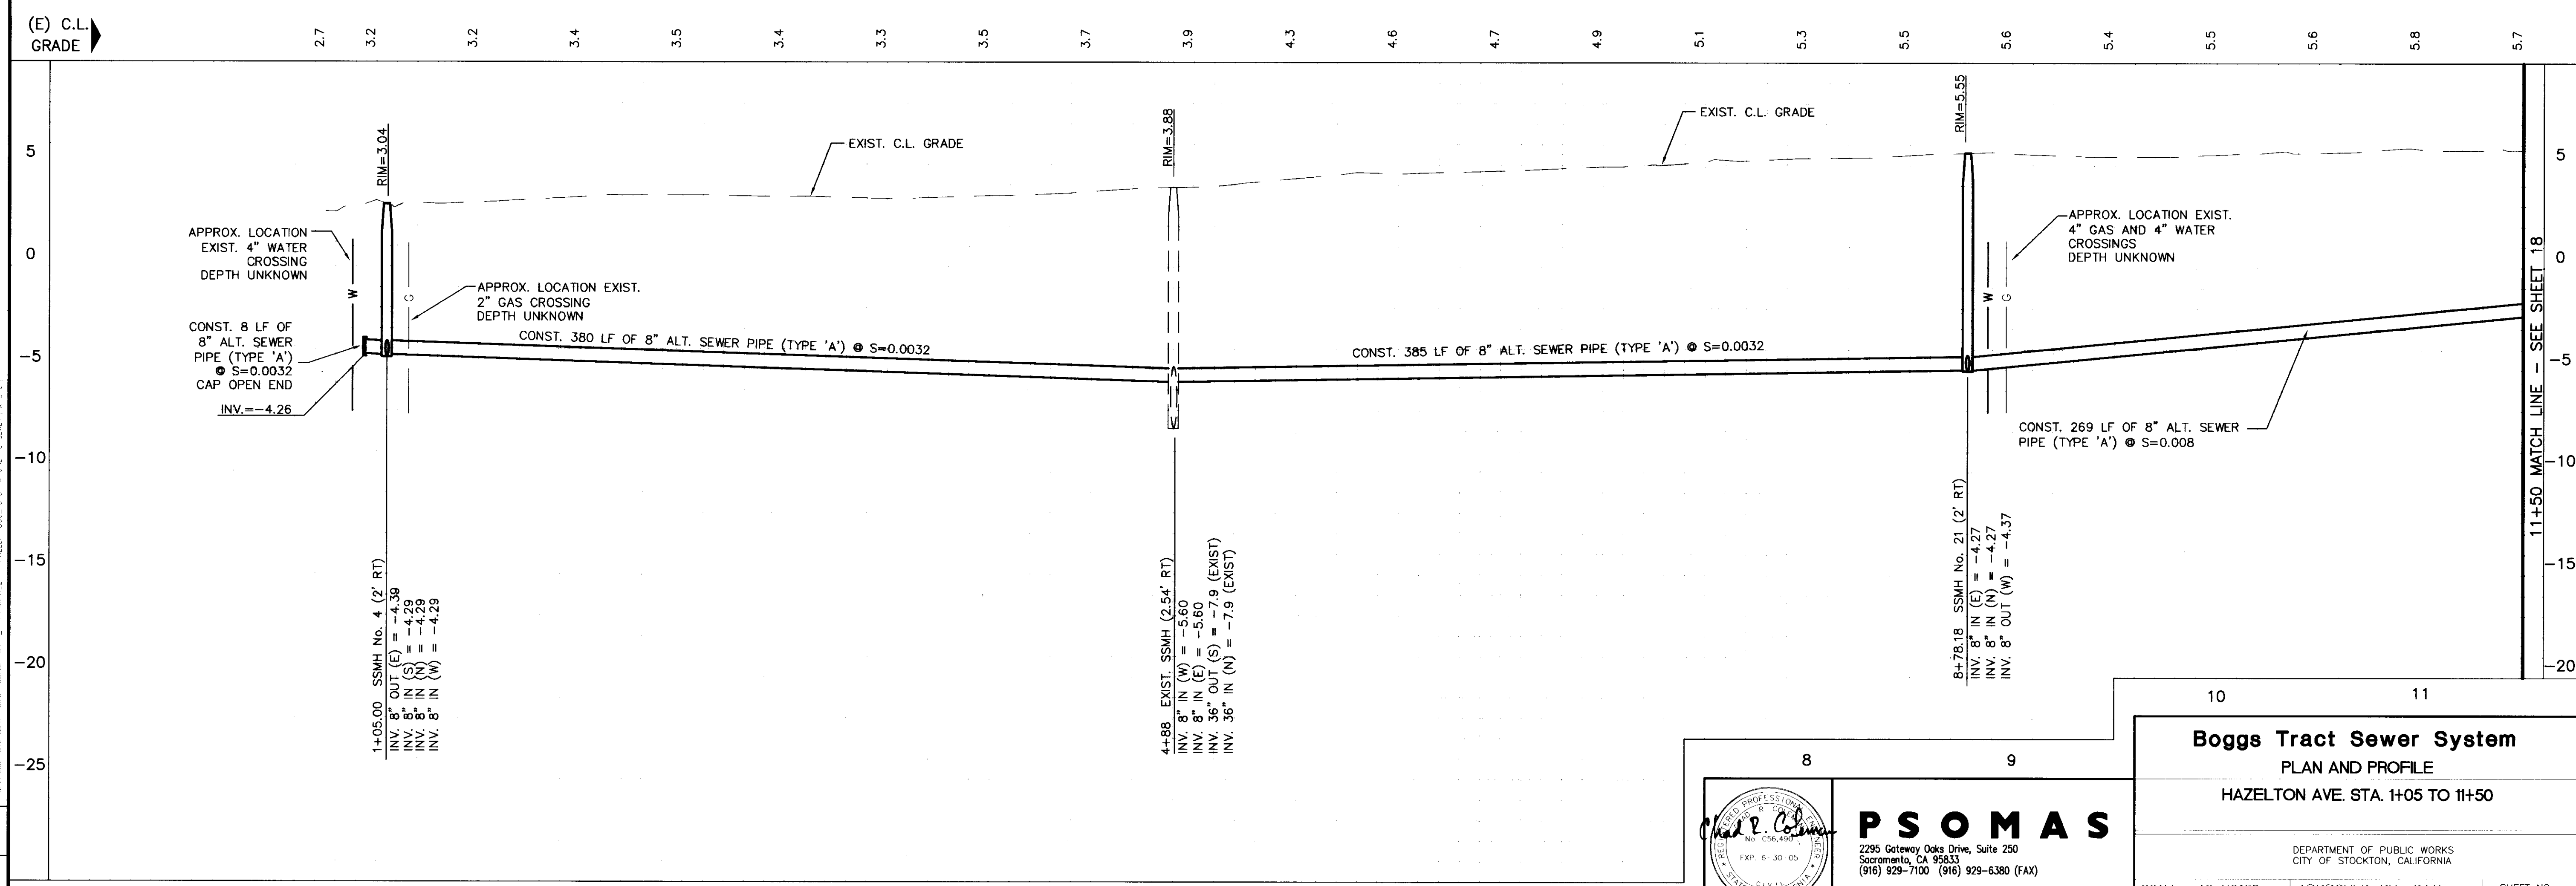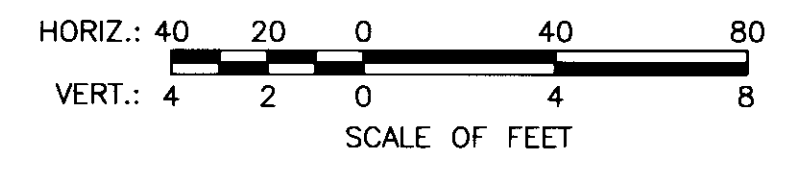

DRAWN BY	DATE	PROJECT ENGINEER	DATE	CHECKED	DATE	SUBMITTED	DATE	APPROVED	DATE
		Dean R. Coleman	3/4/02	Chad R. Coleman	3/4/02				
FILE NAME	DRAWER	SHEET NO.	ACAD						

COUNTY OF SAN JOAQUIN

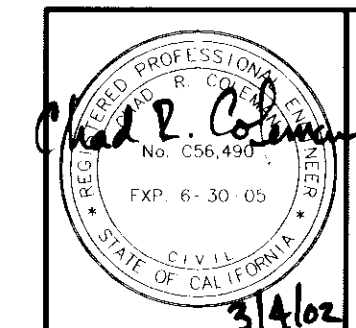

PSOMAS
2295 Gateway Oaks Drive, Suite 250
Sacramento, CA 95833
(916) 929-7100 (916) 929-6380 (FAX)

Boggs Tract Sewer System
PLAN AND PROFILE
HAZELTON AVE. STA. 1+05 TO 11+50


DEPARTMENT OF PUBLIC WORKS
CITY OF STOCKTON, CALIFORNIA

SCALE: AS NOTED
DESIGNED BY: RT
DRAWN BY: RSL/CC
CHECKED BY: CRC
RECORD DWG.:

APPROVED BY: DATE: 3/4/02
+ *inlow J. Clegg*
CITY ENGINEER
STOCKTON, CALIF.

SHEET NO. 17
OF 28 SHEETS
PROJECT NO. 6SAN0403


4370.16 C

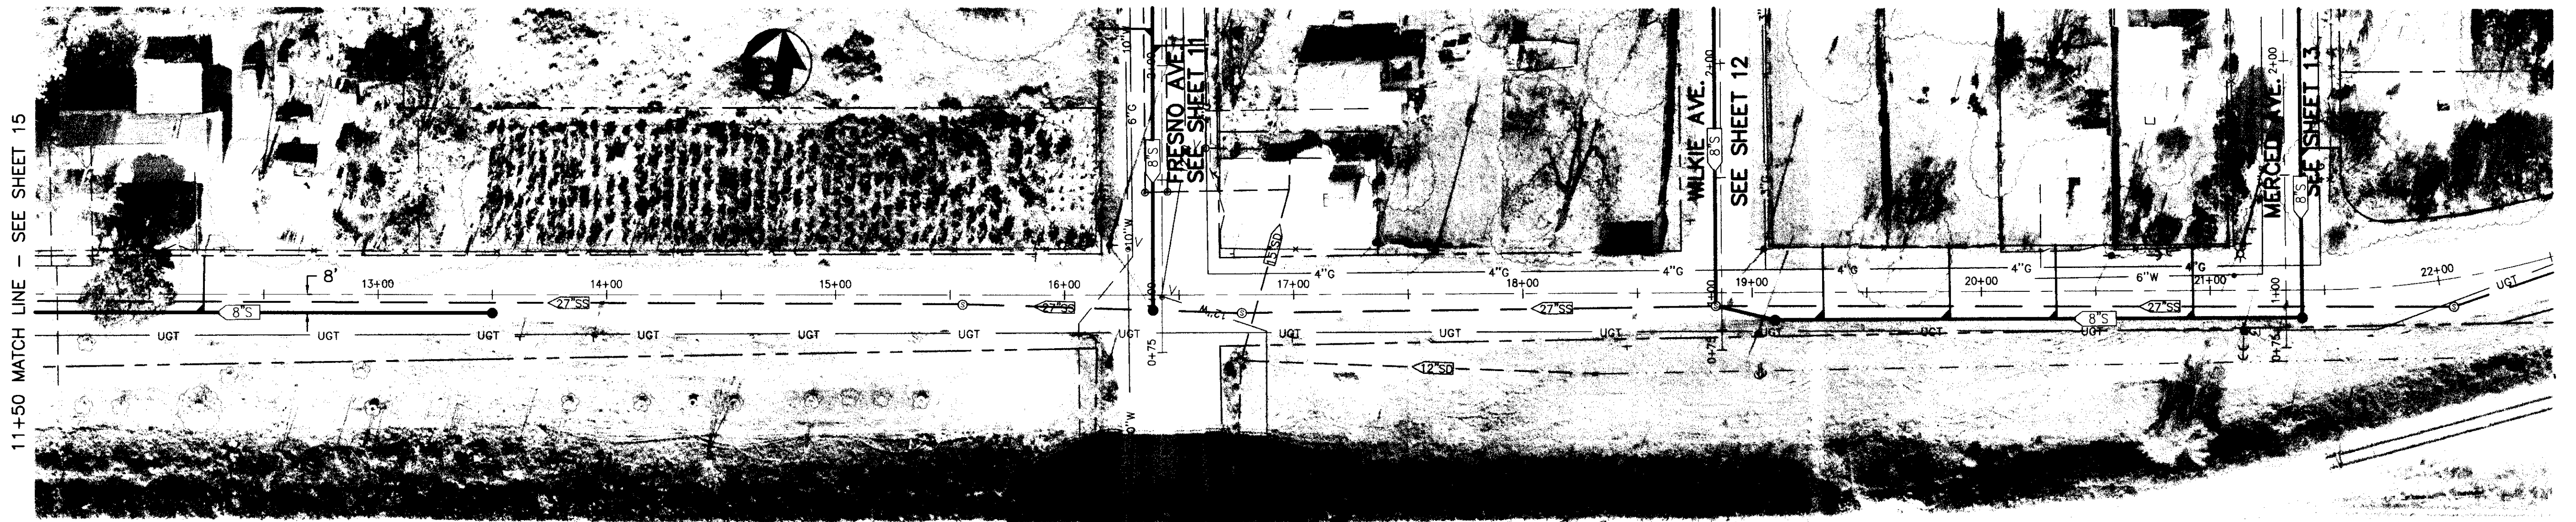


SCOTTS AVENUE

NOTES:

1. PROPOSED MAINTENANCE HOLE RIM ELEVATIONS ARE BASED ON 40 SCALE AERIAL SURVEY AND MAY NOT BE ACCURATE. THE CONTRACTOR SHALL SET THE RIM ELEVATIONS TO BE FLUSH WITH THE FINISHED GRADE AS DETERMINED IN THE FIELD.
2. THE CENTERLINE GRADE SHOWN IN THE PROFILE REPRESENTS THE EXISTING GRADE AT THE LINE OF STATIONING. ELEVATIONS SHOWN ARE APPROXIMATE.

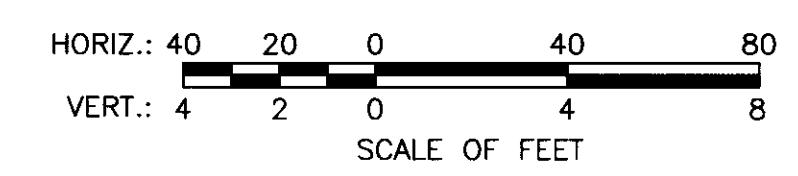

(E) C.L. GRADE

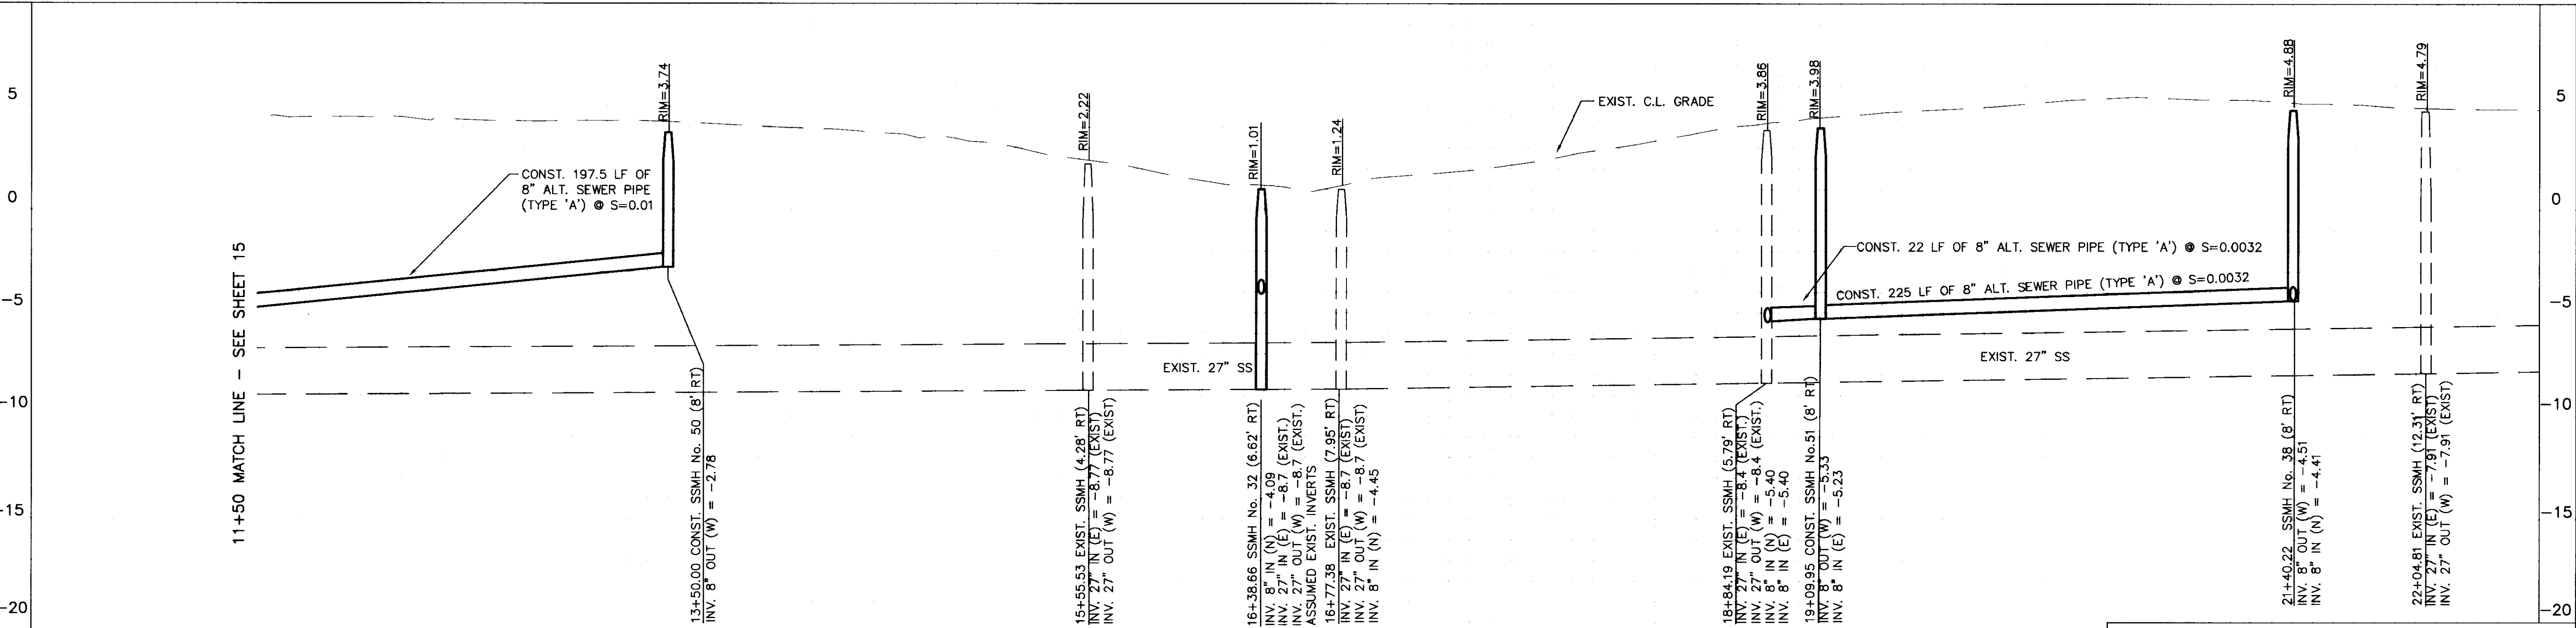

111+50 MATCH LINE - SEE SHEET 15

111+50.00 CONST. SSMH No. 50 (8' RT)
INV. 8" OUT (W) = -2.78

15+55.53 EXIST. SSMH No. 32 (6.62' RT)
INV. 27" IN (E) = -8.77 (EXIST.)
INV. 27" OUT (W) = -8.77 (EXIST.)

16+38.66 EXIST. SSMH No. 32 (6.62' RT)
INV. 8" IN (N) = -4.09
INV. 27" IN (E) = -8.7 (EXIST.)
INV. 27" OUT (W) = -8.7 (EXIST.)
ASSUMED EXIST. INVERTS

16+77.38 EXIST. SSMH No. 38 (7.95' RT)
INV. 27" IN (E) = -8.7 (EXIST.)
INV. 27" OUT (W) = -8.7 (EXIST.)
INV. 8" IN (N) = -4.45

18+84.19 EXIST. SSMH No. 38 (5.79' RT)
INV. 27" IN (E) = -8.4 (EXIST.)
INV. 27" OUT (W) = -8.4 (EXIST.)
INV. 8" IN (N) = -5.40
INV. 8" IN (E) = -5.40

19+09.95 CONST. SSMH No. 39 (8' RT)
INV. 8" OUT (W) = -5.33
INV. 8" IN (E) = -5.23

21+40.22 EXIST. SSMH No. 39 (8' RT)
INV. 8" OUT (W) = -4.51
INV. 8" IN (N) = -4.41

22+04.81 EXIST. SSMH No. 39 (12.31' RT)
INV. 27" IN (E) = -7.91 (EXIST.)
INV. 27" OUT (W) = -7.91 (EXIST.)

11+50 MATCH LINE - SEE SHEET 15

19

20

21

22

PSOMAS
2295 Gateway Oaks Drive, Suite 250
Sacramento, CA 95833
(916) 929-7100 (916) 929-6380 (FAX)

Boggs Tract Sewer System
PLAN AND PROFILE
SCOTTS AVE. STA. 11+50 TO 21+40.22

DEPARTMENT OF PUBLIC WORKS
CITY OF STOCKTON, CALIFORNIA

SCALE: AS NOTED
DESIGNED BY: RT
DRAWN BY: RSL/CC
CHECKED BY: CRC
RECORD DWG.:

APPROVED BY: DATE: 3/4/02
Finbar J. O'Keefe
CITY ENGINEER
STOCKTON, CALIF.

SHEET NO. 16
OF 28 SHEETS
PROJECT NO. 65AN0403


DRAWN BY	DATE	PROJECT ENGINEER	DATE	CHECKED	DATE	SUBMITTED	DATE	APPROVED	DATE
Deen Bilman	3/4/02	Chad R. Coleman	3/4/02	Chad R. Coleman	3/4/02	Finbar J. O'Keefe	3/4/02	Finbar J. O'Keefe	3/4/02

FILE NAME: DRAWER: SHEET NO. ACN/1

Mar. 01, 2002 14:24:30 DWG Name: Q:\65AN040300\WATERS DRAFTER\sheet\sheet 16.dwg Updated By: Rlehtsky

COUNTY OF SAN JOAQUIN


4370.15C

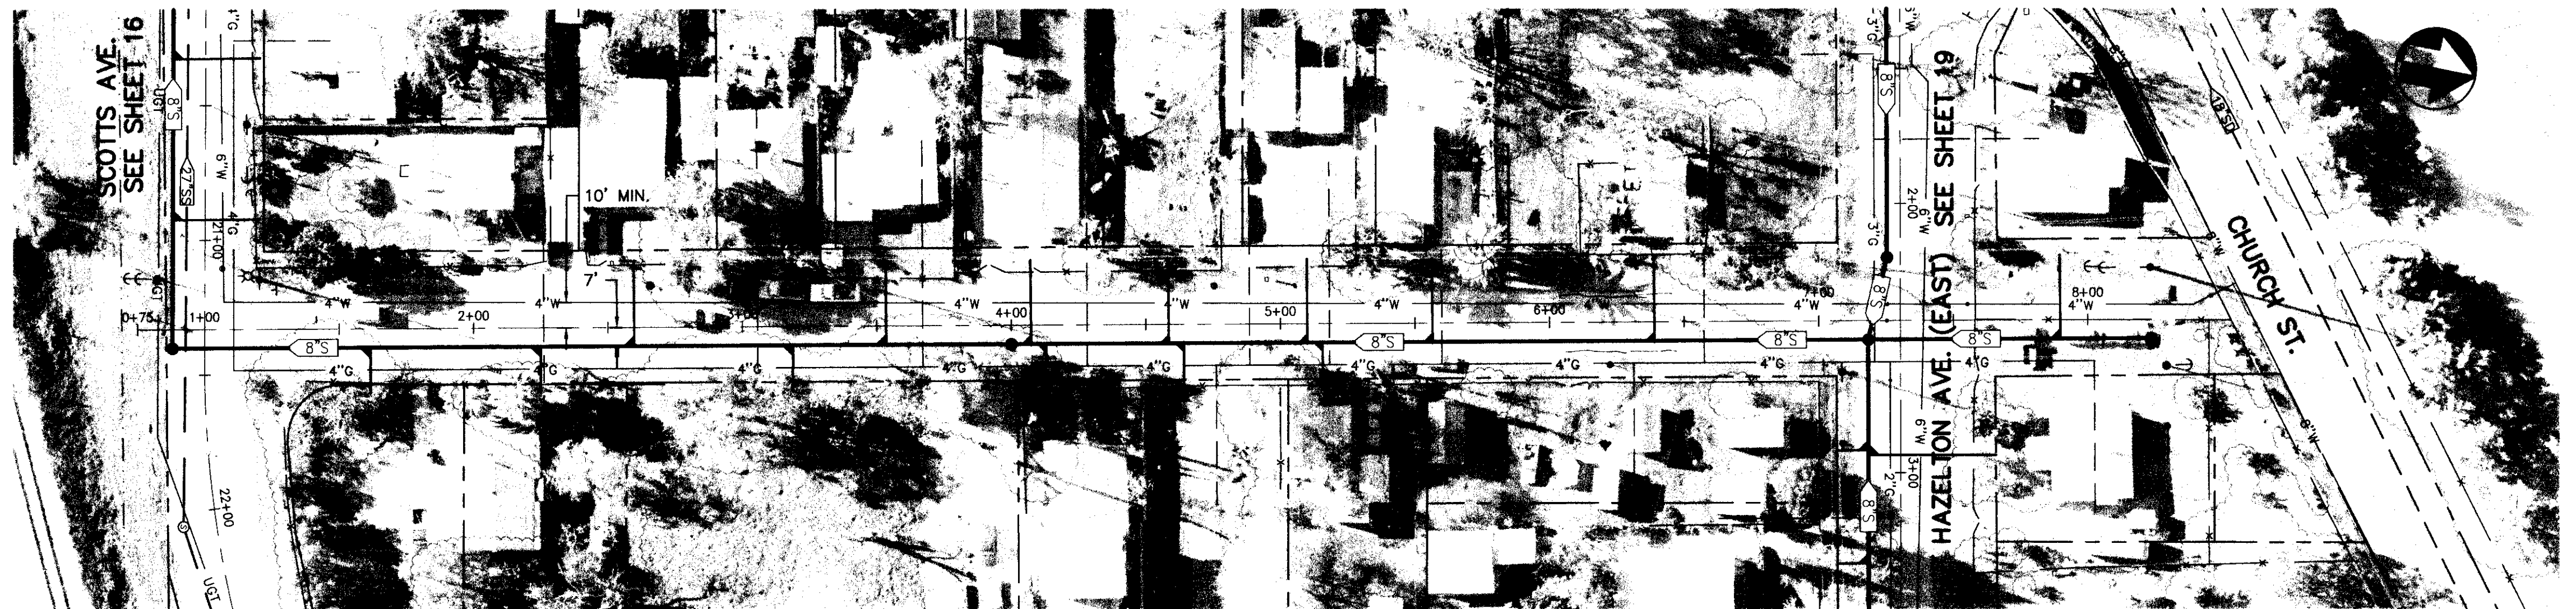

MERCED AVENUE



NOTES:

1. PROPOSED MAINTENANCE HOLE RIM ELEVATIONS ARE BASED ON 40 SCALE AERIAL SURVEY AND MAY NOT BE ACCURATE. THE CONTRACTOR SHALL SET THE RIM ELEVATIONS TO BE FLUSH WITH THE FINISHED GRADE AS DETERMINED IN THE FIELD.
2. THE CENTERLINE GRADE SHOWN IN THE PROFILE REPRESENTS THE EXISTING GRADE AT THE LINE OF STATIONING. ELEVATIONS SHOWN ARE APPROXIMATE.

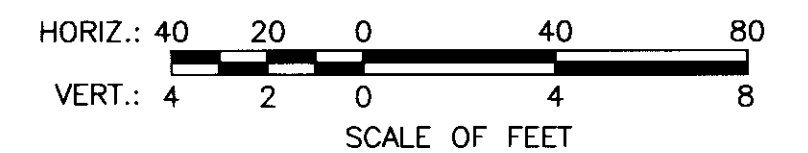

(E) C.L.
GRADE

4.3 5.3 5.9 6.4 6.4 6.6 6.7 6.6 6.1 5.9 5.4 5.4 5.3 5.0 4.9 5.0

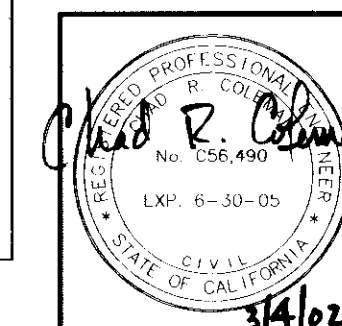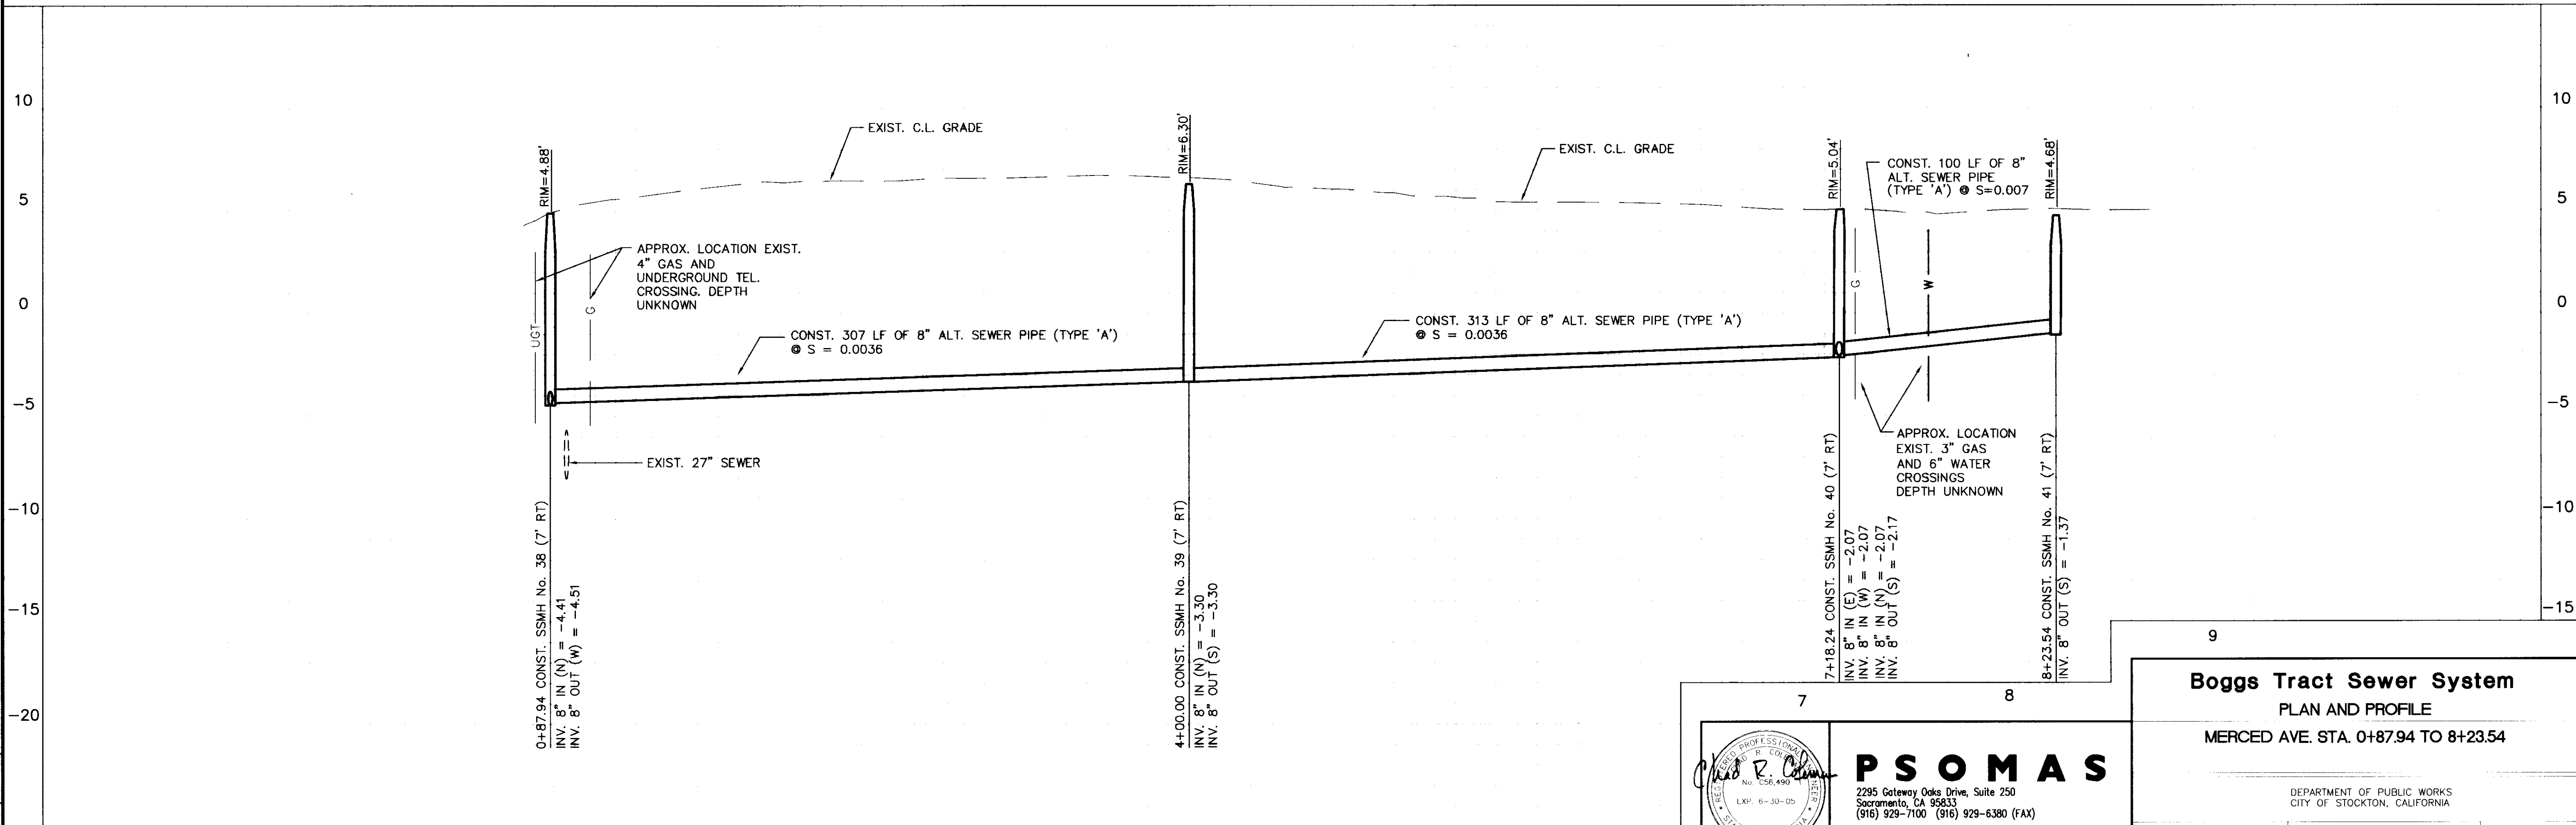

PSOMAS
2295 Gateway Oaks Drive, Suite 250
Sacramento, CA 95833
(916) 929-7100 (916) 929-6380 (FAX)

Boggs Tract Sewer System
PLAN AND PROFILE
MERCED AVE. STA. 0+87.94 TO 8+23.54

DEPARTMENT OF PUBLIC WORKS
CITY OF STOCKTON, CALIFORNIA

SCALE: AS NOTED	DESIGNED BY: RT	APPROVED BY: DATE: 3/4/02	SHEET NO. 13
DRAWN BY: RSL/CC	CHECKED BY: CRC	RECORD DWG.:	OF 28 SHEETS
			PROJECT NO. 6SAN0403

COUNTY OF SAN JOAQUIN

DRAWN BY	DATE	PROJECT ENGINEER	DATE	CHECKED	DATE	SUBMITTED	DATE	APPROVED	DATE
		Heen Bohlen	3/4/02	Chad R. Coleman	3/4/02	Wes Johnson	3/4/02	David Edrino	3/4/02

FILE NAME: DRAWER: SHEET NO.: ACAD: Mar. 01, 2002 14:21:40 DWG Name: Q:\6SAN040300\WATERS-DRAFTING\sheet-13.dwg Updated By: Rlehutsky


4370.12C



WILKIE AVENUE



NOTES:

1. PROPOSED MAINTENANCE HOLE RIM ELEVATIONS ARE BASED ON 40 SCALE AERIAL SURVEY AND MAY NOT BE ACCURATE. THE CONTRACTOR SHALL SET THE RIM ELEVATIONS TO BE FLUSH WITH THE FINISHED GRADE AS DETERMINED IN THE FIELD.
2. THE CENTERLINE GRADE SHOWN IN THE PROFILE REPRESENTS THE EXISTING GRADE AT THE LINE OF STATIONING. ELEVATIONS SHOWN ARE APPROXIMATE.

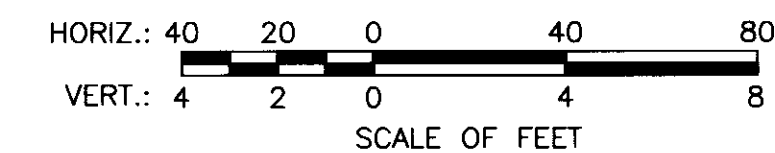

(E) C.L.
GRADE

2.8 4.2 4.1 4.0 3.8 3.7 3.6 3.3 3.1 3.1 3.1 3.4

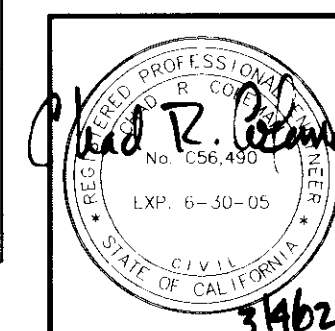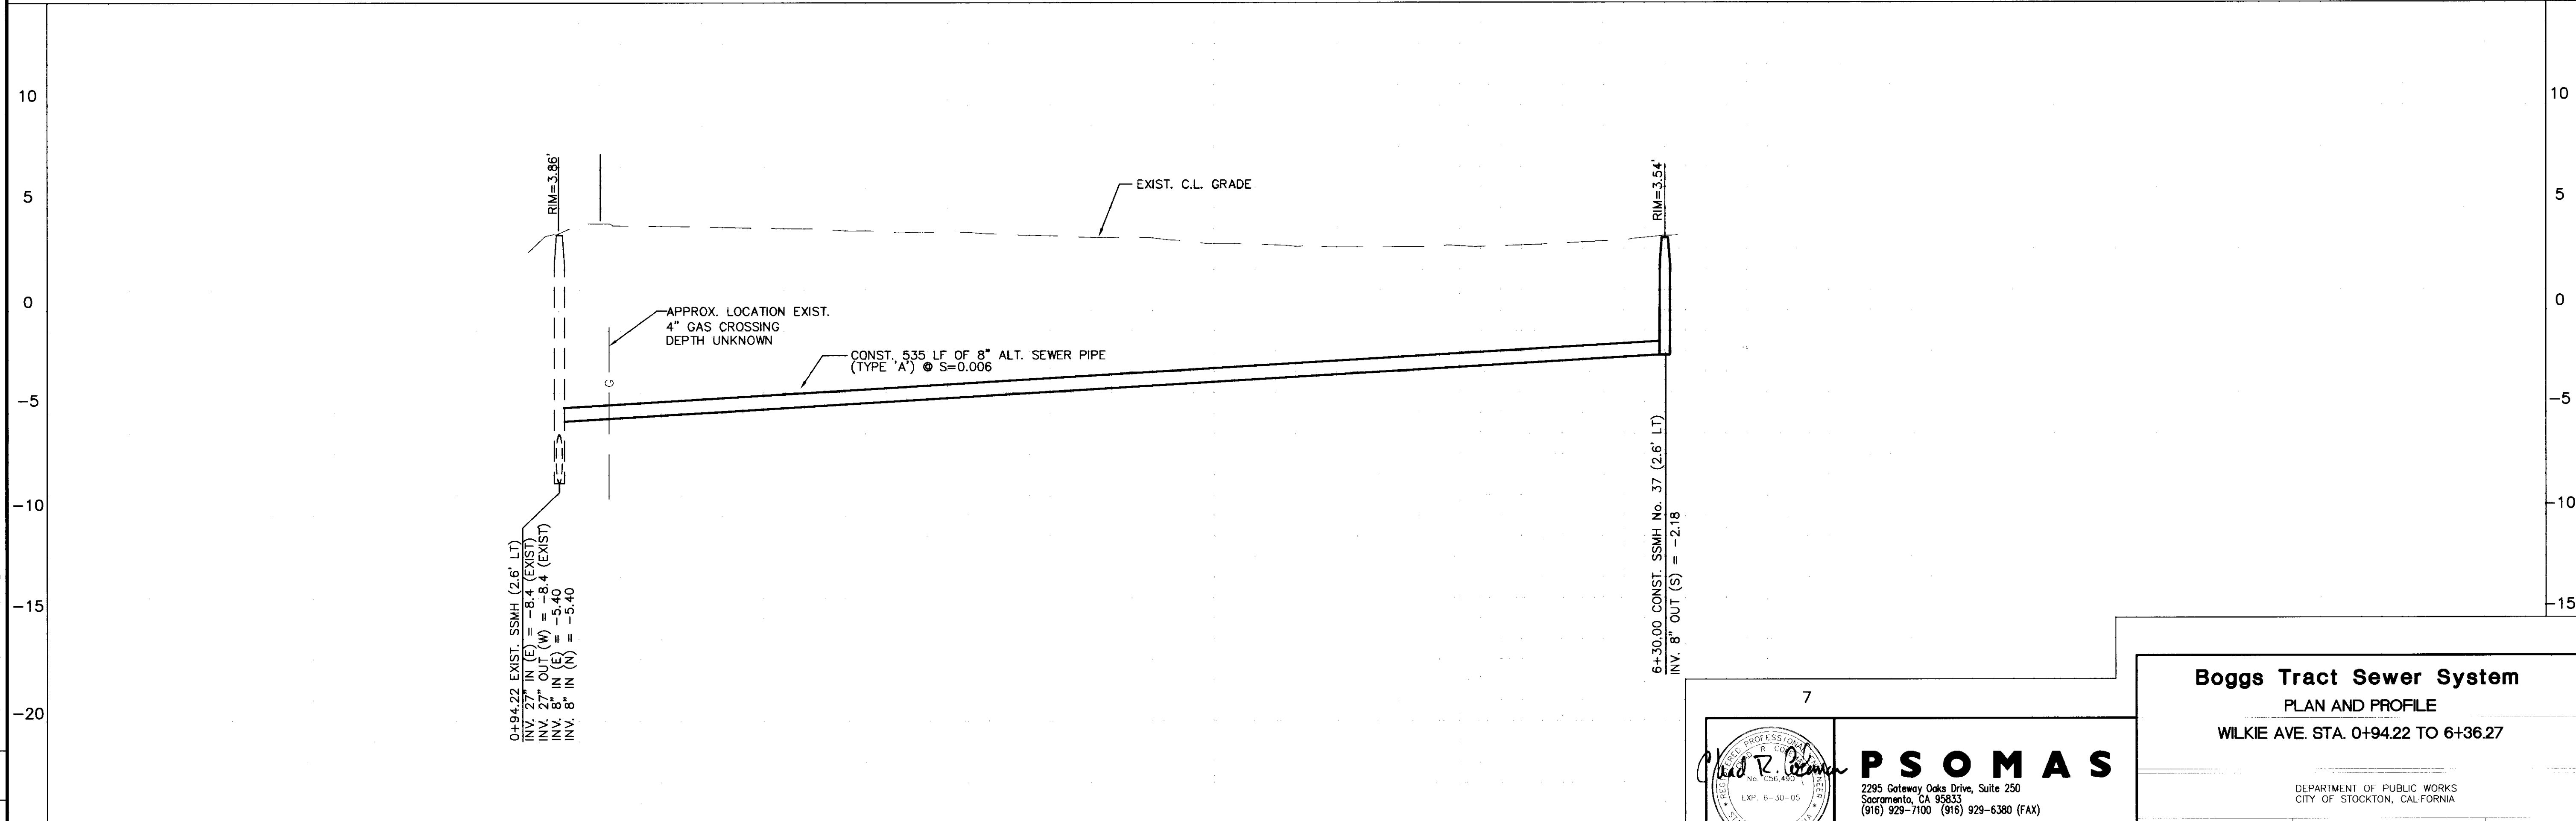

PSOMAS
2295 Gateway Oaks Drive, Suite 250
Sacramento, CA 95833
(916) 929-7100 (916) 929-6380 (FAX)

Boggs Tract Sewer System
PLAN AND PROFILE
WILKIE AVE. STA. 0+94.22 TO 6+36.27

DEPARTMENT OF PUBLIC WORKS
CITY OF STOCKTON, CALIFORNIA

SCALE: AS NOTED	APPROVED BY: DATE: 3/4/02	SHEET NO. 12
DESIGNED BY: RT	Finlan J. O'Keefe CITY ENGINEER STOCKTON, CALIF	OF 28 SHEETS
DRAWN BY: RSL/CC		PROJECT NO.
CHECKED BY: CRC		65AN0403
RECORD DWG.:		


COUNTY OF SAN JOAQUIN

Mar. 01, 2002 - 14:20:22 DWG Name: Q:\65AN040300\WATRF5-DRAWING\sheet\sheet 12.dwg Updated By: Rchutsky

4370.11C

3/30/14


XREF: LOST ST-B2R, GRD, CRTH-2-4, CRTH-2-2, BOG-TOPO, X-UTL, C-SEWER, FRESNO, SCALE, X-SITE

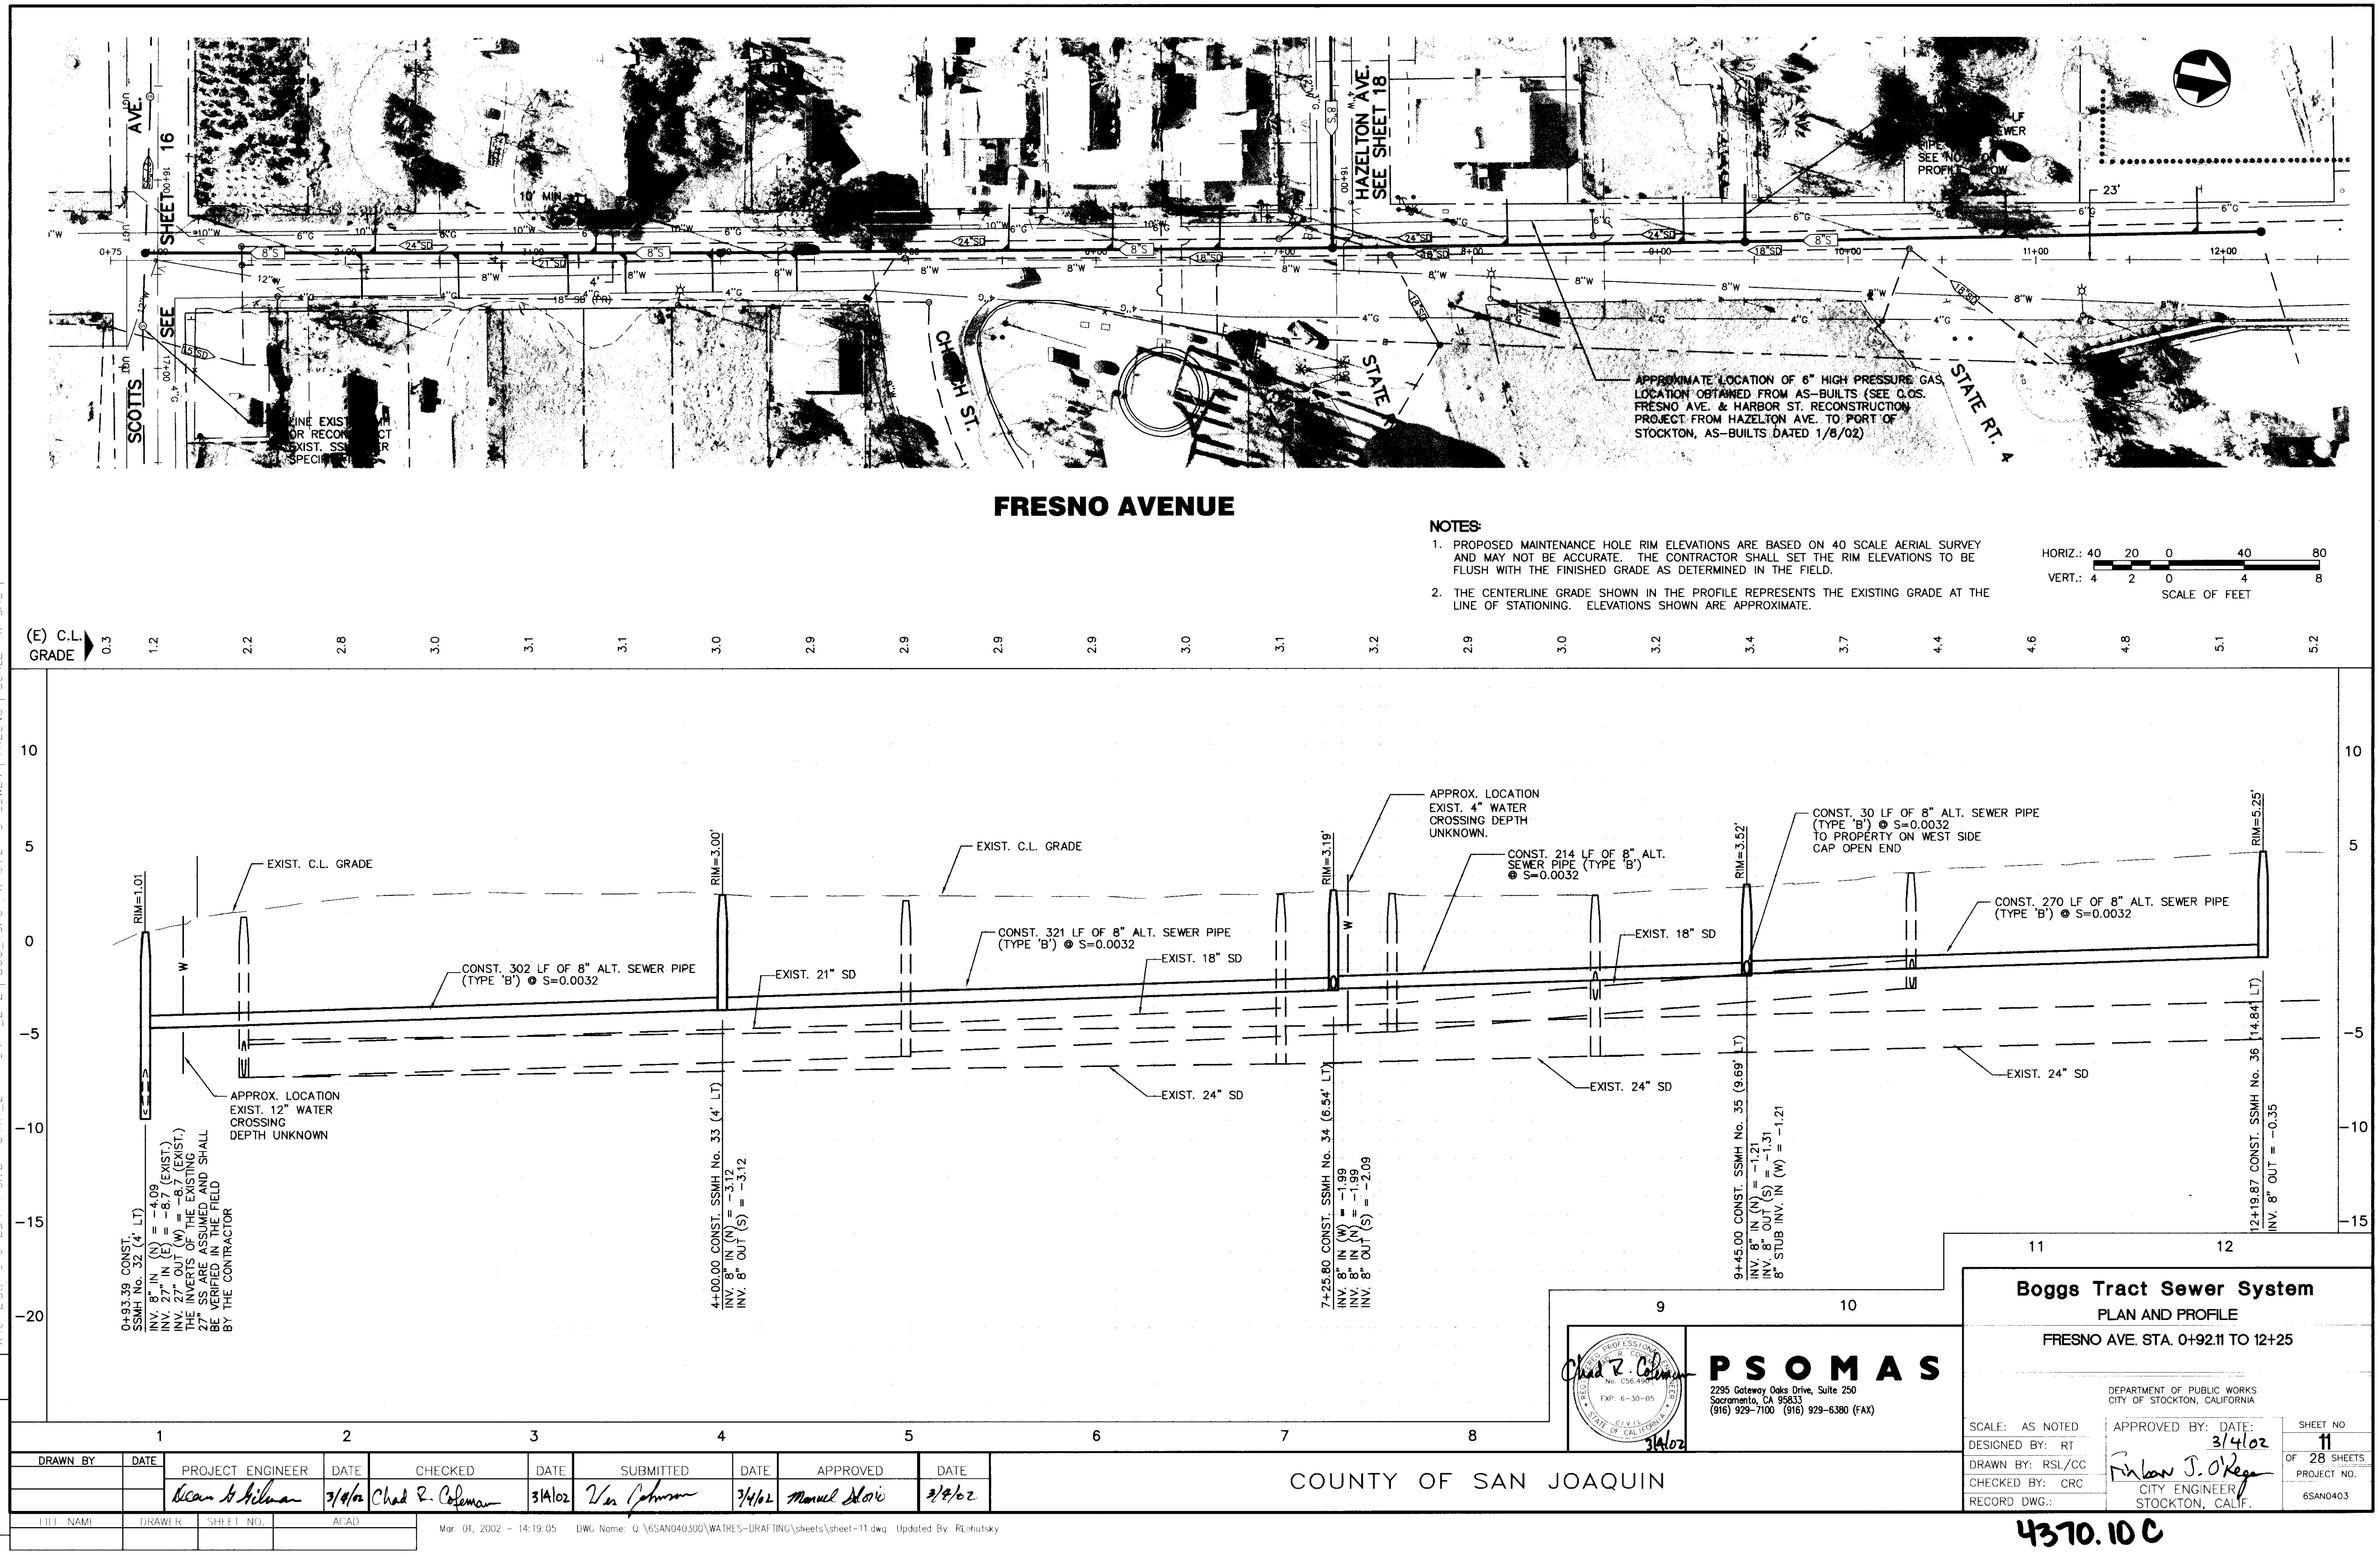

FRESNO AVENUE

NOTES:


1. PROPOSED MAINTENANCE HOLE RIM ELEVATIONS ARE BASED ON 40 SCALE AERIAL SURVEY AND MAY NOT BE ACCURATE. THE CONTRACTOR SHALL SET THE RIM ELEVATIONS TO BE FLUSH WITH THE FINISHED GRADE AS DETERMINED IN THE FIELD.
2. THE CENTERLINE GRADE SHOWN IN THE PROFILE REPRESENTS THE EXISTING GRADE AT THE LINE OF STATIONING. ELEVATIONS SHOWN ARE APPROXIMATE.

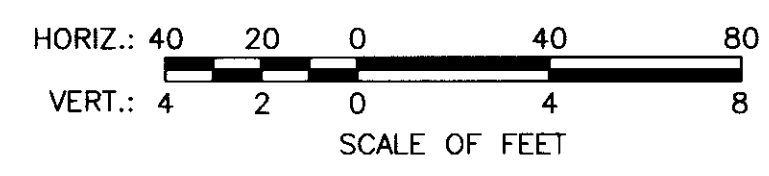

(E) C.L. GRADE

11 12

Boggs Tract Sewer System
PLAN AND PROFILE
FRESNO AVE. STA. 0+92.11 TO 12+25

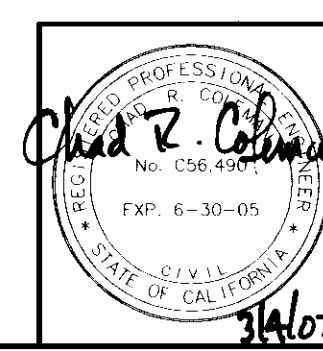


P. S. OMAS
2295 Gateway Oaks Drive, Suite 250
Sacramento, CA 95833
(916) 929-7100 (916) 929-6380 (FAX)

DATE	REVISIONS
3/4/02	1
3/4/02	2
COUNTY OF SAN JOAQUIN

SCALE: AS NOTED	DESIGNED BY: RT	DRAWN BY: RSL/CC	CHECKED BY: CRC	RECORD DWG.:
APPROVED BY: DATE: 3/4/02	PROJECT NO. 6SAN0403	SHEET NO. 11	OF 28 SHEETS	
CITY ENGINEER STOCKTON, CALIF.				


4370.10 C

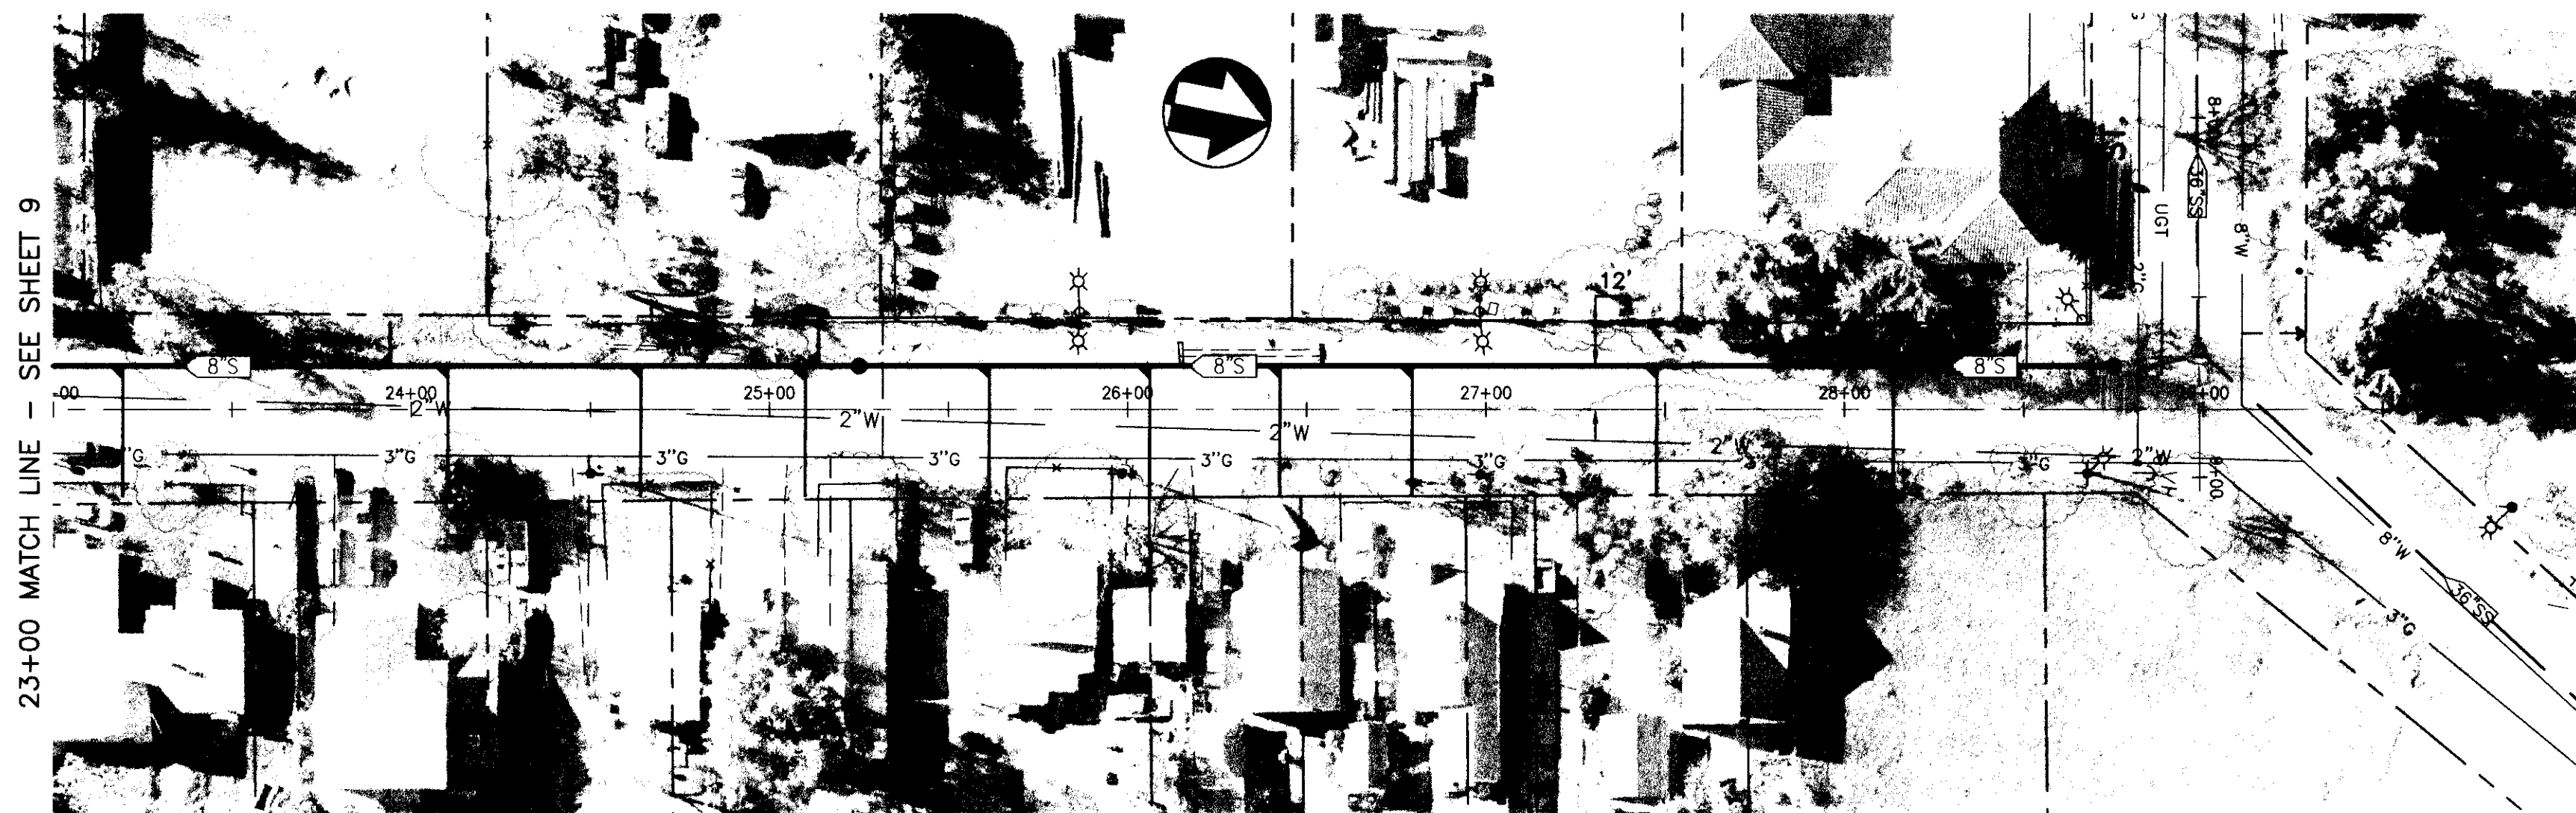

LOS ANGELES AVENUE

NOTES:


1. PROPOSED MAINTENANCE HOLE RIM ELEVATIONS ARE BASED ON 40 SCALE AERIAL SURVEY AND MAY NOT BE ACCURATE. THE CONTRACTOR SHALL SET THE RIM ELEVATIONS TO BE FLUSH WITH THE FINISHED GRADE AS DETERMINED IN THE FIELD.
2. THE CENTERLINE GRADE SHOWN IN THE PROFILE REPRESENTS THE EXISTING GRADE AT THE LINE OF STATIONING. ELEVATIONS SHOWN ARE APPROXIMATE.

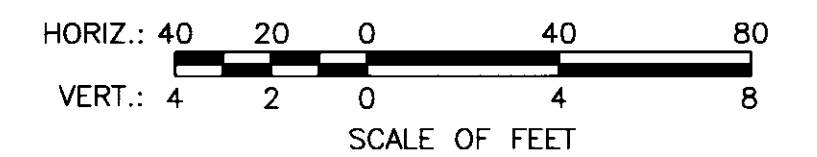


(E) C.L.
GRADE

3.4 3.5 3.5 3.5 3.4 3.5 3.5 3.3 3.3 3.1 2.9 3.2 2.5 2.7

23+00 MATCH LINE - SEE SHEET 9

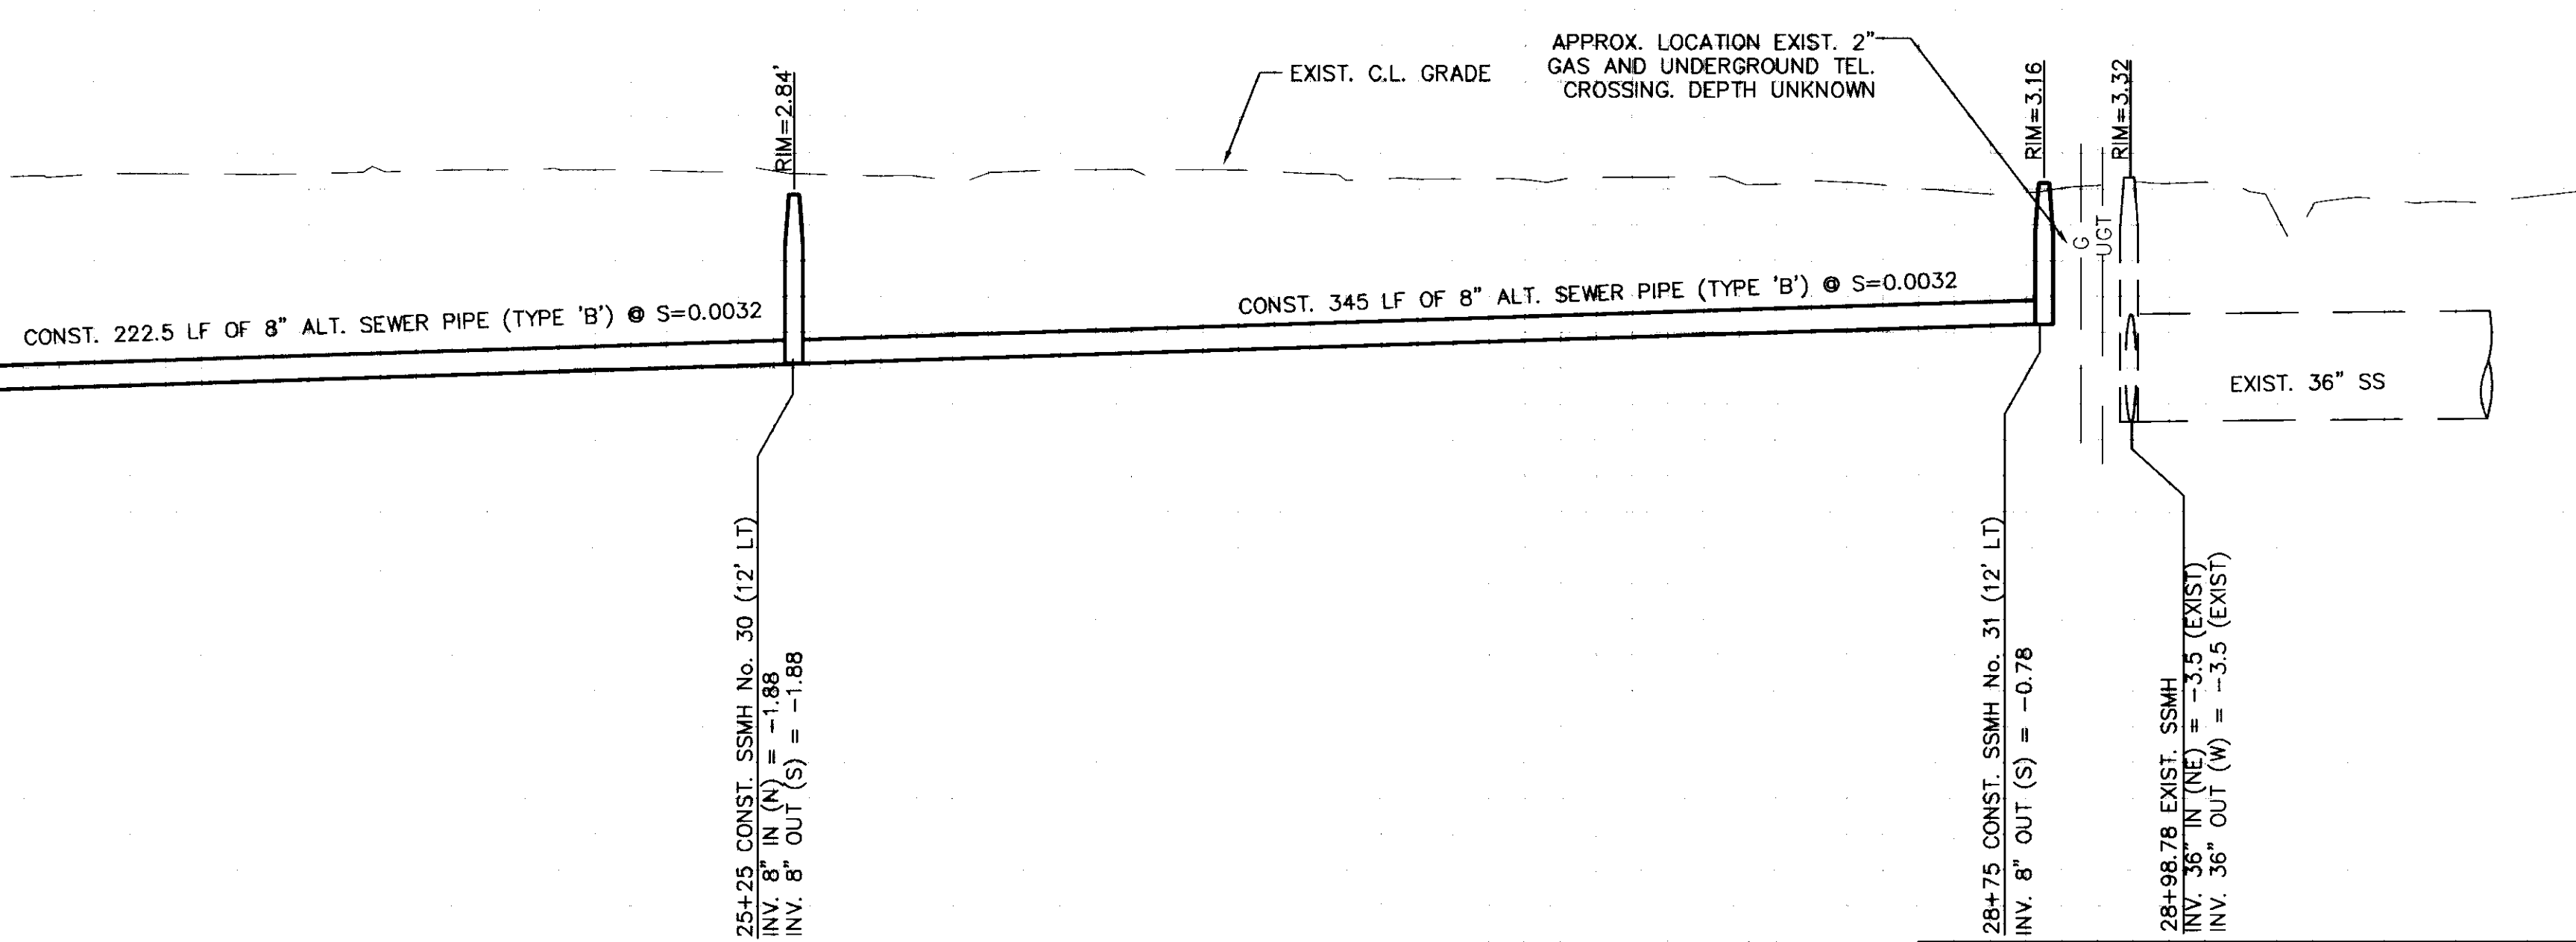

23 24 25 26 27 28

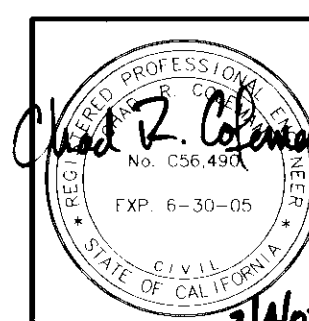

PSOMAS
2295 Gateway Oaks Drive, Suite 250
Sacramento, CA 95833
(916) 929-7100 (916) 929-6380 (FAX)

Boggs Tract Sewer System
PLAN AND PROFILE
LOS ANGELES AVE. STA. 23+00 TO 28+75

DEPARTMENT OF PUBLIC WORKS
CITY OF STOCKTON, CALIFORNIA

SCALE: AS NOTED
DESIGNED BY: RT
DRAWN BY: RSL/CC
CHECKED BY: CRC
RECORD DWG.:

APPROVED BY: DATE: 3/4/02
CITY ENGINEER
STOCKTON, CALIF.

SHEET NO.
10
OF 28 SHEETS
PROJECT NO.
6SAN0403

COUNTY OF SAN JOAQUIN

DRAWN BY	DATE	PROJECT ENGINEER	DATE	CHECKED	DATE	SUBMITTED	DATE	APPROVED	DATE
		Dean A. Coleman	3/4/02	Chad R. Coleman	3/4/02	V. Johnson	3/4/02	Mamad Delo	3/4/02

FILE NAME	DRAWER	SHEET NO.	ACAD

Mar 01, 2002 - 14:17:35 DWG Name: Q:\65AN040300\WAIRES-DRAWING\sheet\sheet-10.dwg Updated By: RLehutsky


4370.9C

3/14/02

REVISIONS	DATE


AREA: List: SDC-BER, GRID: LOSANGE, 07-2-4, ORTH: 2-2, BOG: TOPO, X-JTL: C-SEWER, SCALE: X-SITE

(E) C.L.
GRADE

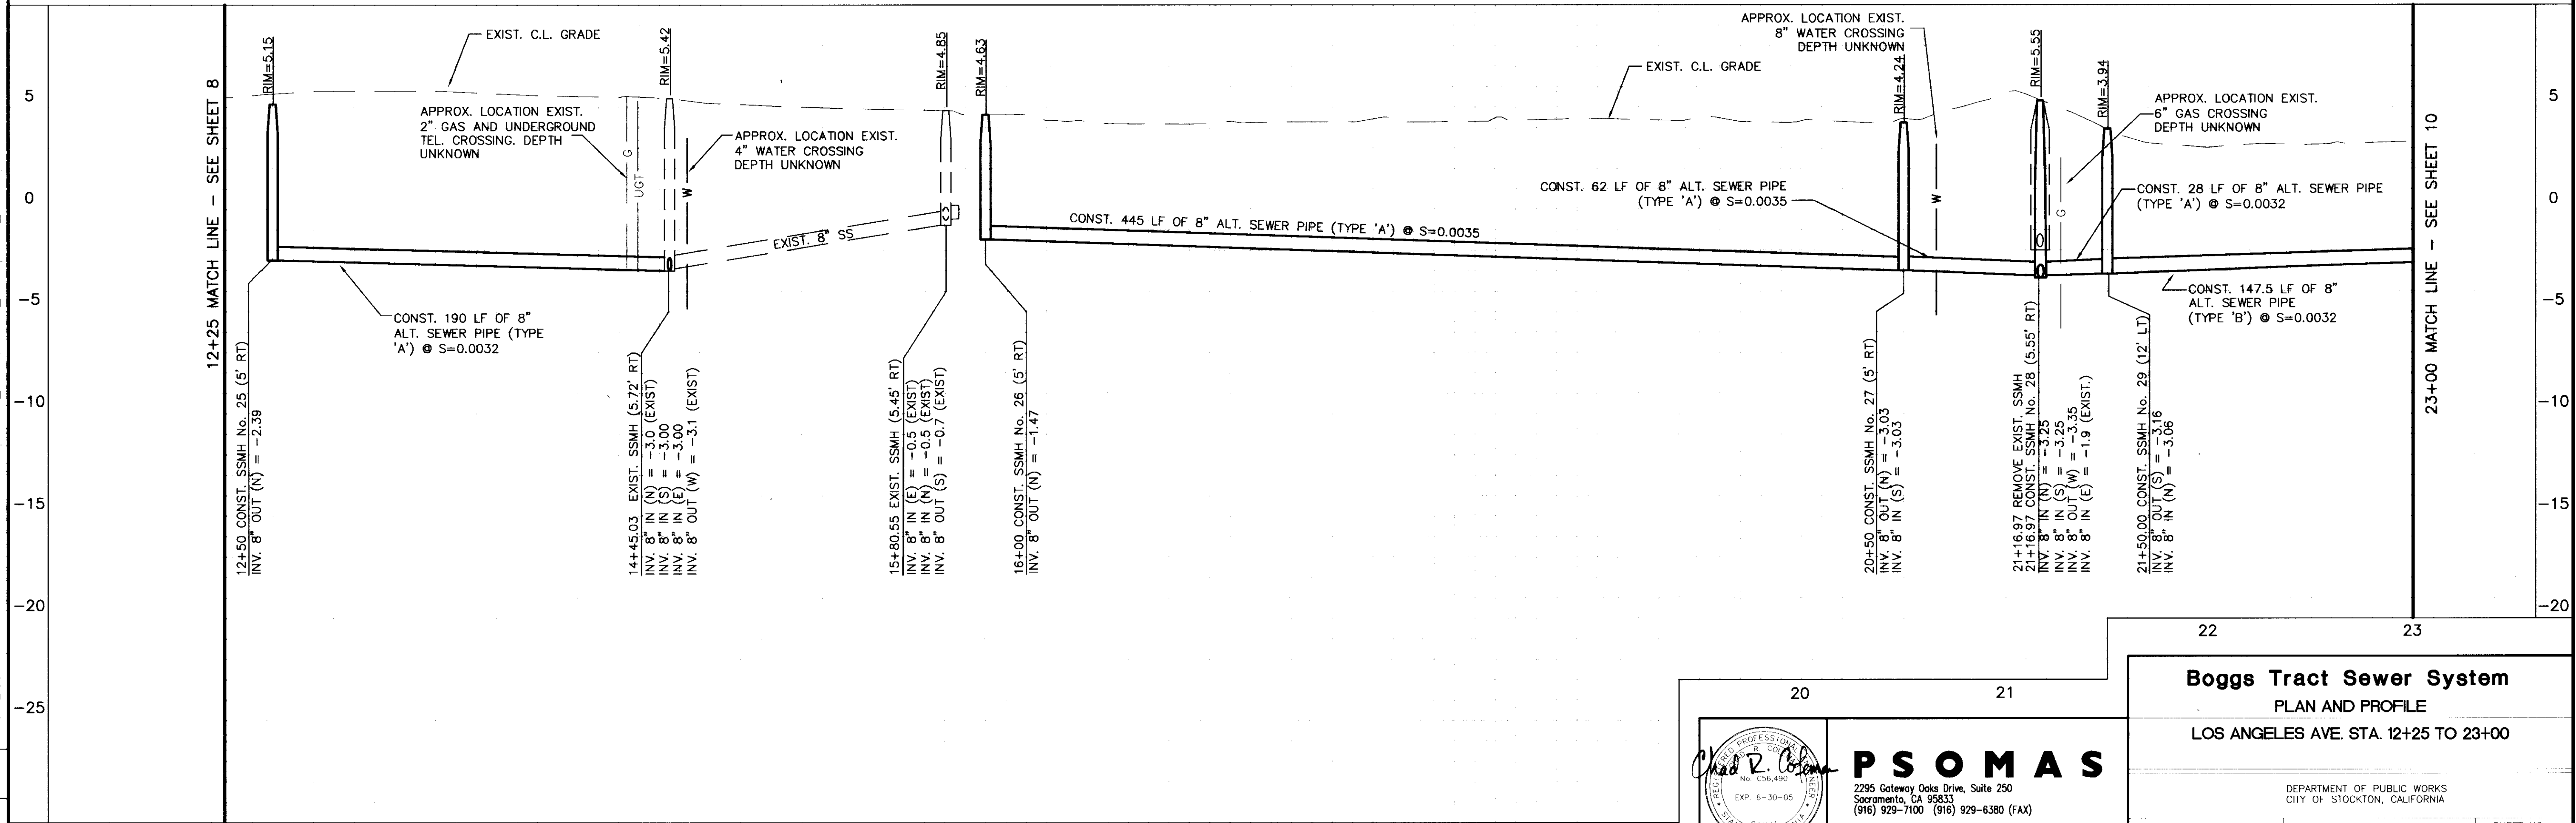

DRAWN BY	DATE	PROJECT ENGINEER	DATE	CHECKED	DATE	SUBMITTED	DATE	APPROVED	DATE
		Deen A. Saliman	3/14/02	Chad R. Coleman	3/14/02	V. Johnson	3/14/02	Howard L. Loria	3/14/02
FILE NAME	DRAWER	SHEET NO.	ACAD	Mar. 01, 2002 14:16:19 DWG Name: Q:\6SAN040300\WATRES DRAFTING\sheet\sheet - 09.dwg Updated By: Rlehutsky					

COUNTY OF SAN JOAQUIN

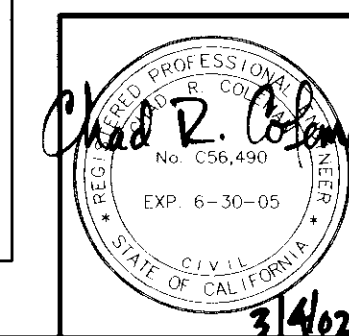

PSOMAS
2295 Gateway Oaks Drive, Suite 250
Sacramento, CA 95833
(916) 929-7100 (916) 929-6380 (FAX)

Boggs Tract Sewer System
PLAN AND PROFILE
LOS ANGELES AVE. STA. 12+25 TO 23+00


SCALE: AS NOTED	DESIGNED BY: RT	APPROVED BY: DATE: 3/14/02	SHEET NO. 9
DRAWN BY: RSL/CC	CHECKED BY: CRC	Finbow J. Ortega	OF 28 SHEETS
RECORD DWG.:		CITY ENGINEER STOCKTON, CALIF.	PROJECT NO. 6SAN0403

4370.BC

3/10/02

REVISION	DATE




XREF: 150 ST0-BDR1 | GRID: LOSANGELES | ORTH-2-4 | C-SEWER | EGG TOPO | X-UT | SCALE: X-SITE

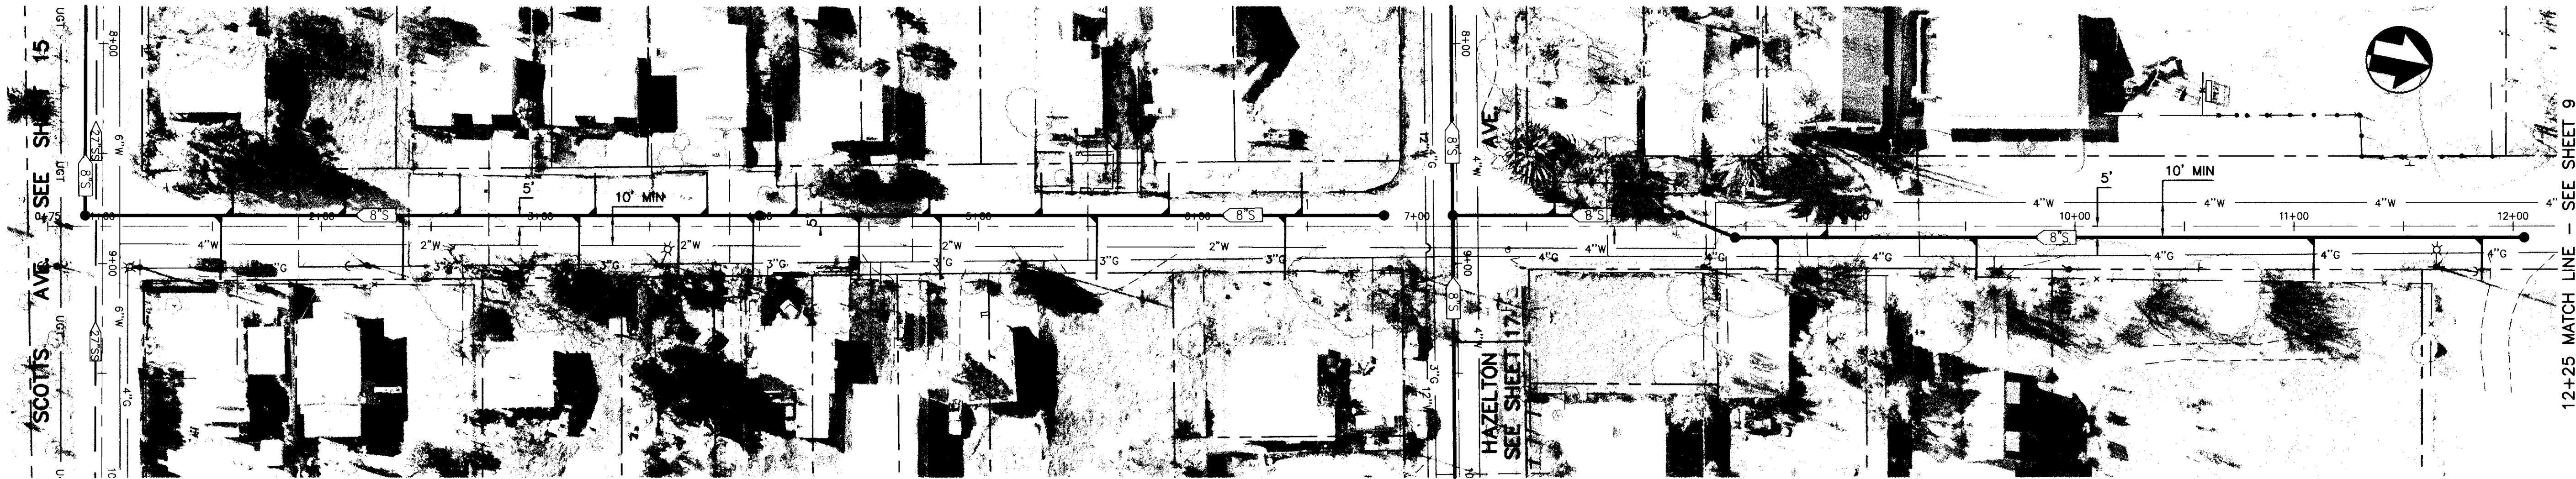

LOS ANGELES AVENUE

NOTES:

1. PROPOSED MAINTENANCE HOLE RIM ELEVATIONS ARE BASED ON 40 SCALE AERIAL SURVEY AND MAY NOT BE ACCURATE. THE CONTRACTOR SHALL SET THE RIM ELEVATIONS TO BE FLUSH WITH THE FINISHED GRADE AS DETERMINED IN THE FIELD.
2. THE CENTERLINE GRADE SHOWN IN THE PROFILE REPRESENTS THE EXISTING GRADE AT THE LINE OF STATIONING. ELEVATIONS SHOWN ARE APPROXIMATE.

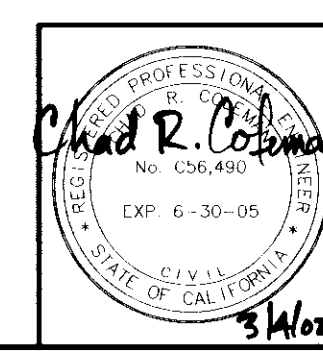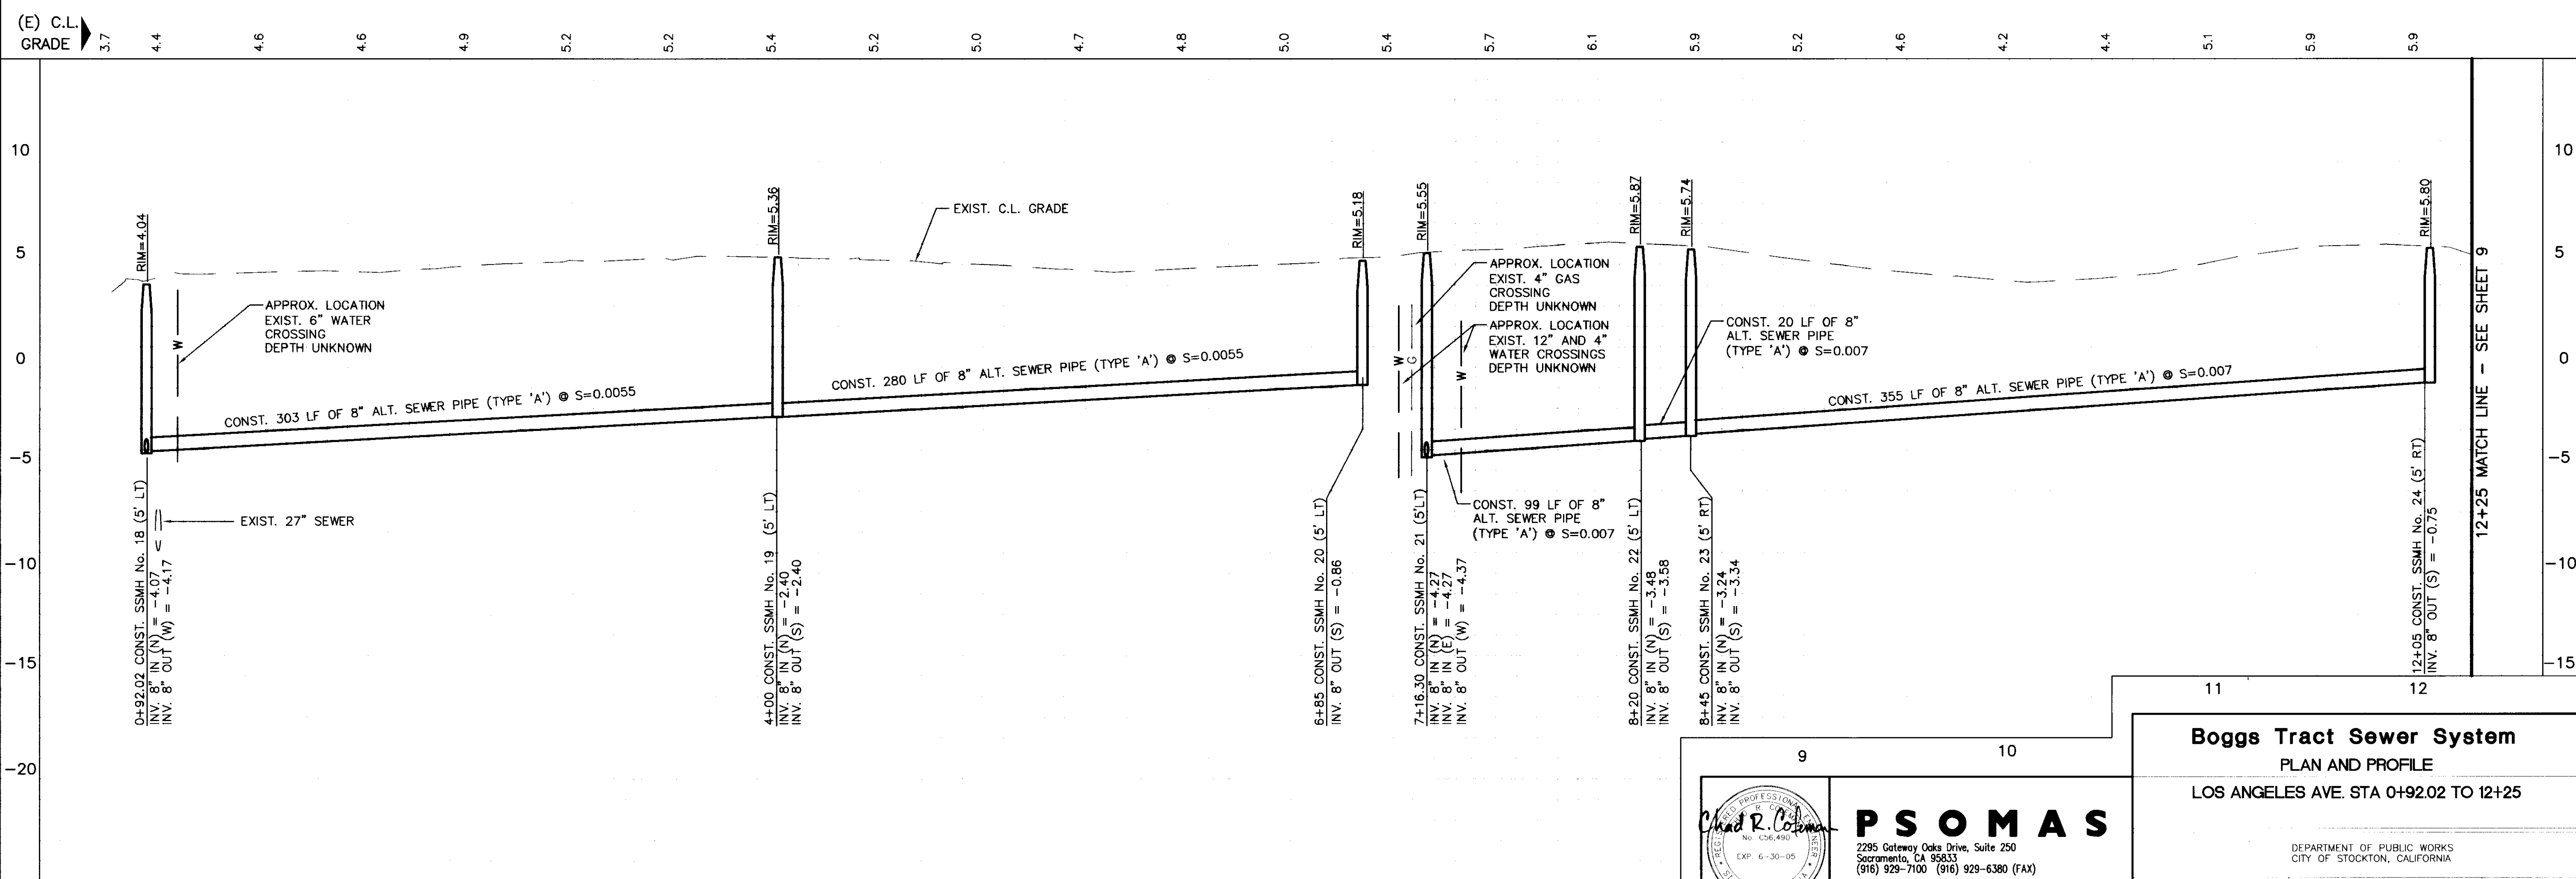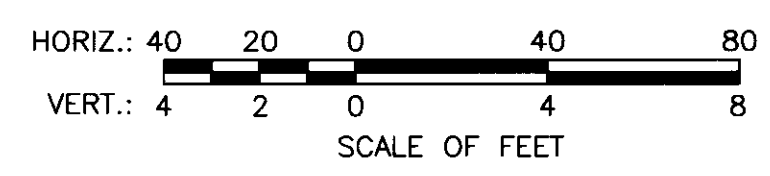

PSOMAS
2295 Gateway Oaks Drive, Suite 250
Sacramento, CA 95833
(916) 929-7100 (916) 929-6380 (FAX)

Boggs Tract Sewer System PLAN AND PROFILE LOS ANGELES AVE. STA 0+92.02 TO 12+25

SCALE: AS NOTED	DESIGNED BY: RT	APPROVED BY: DATE: 3/4/02	SHEET NO: 8
DRAWN BY: RSL/CC	CHECKED BY: CRC	FILED J. Chasen	OF 28 SHEETS
RECORD DWG.:		CITY ENGINEER STOCKTON, CALIF.	PROJECT NO. 6SAN0403

DRAWN BY	DATE	PROJECT ENGINEER	DATE	CHECKED	DATE	SUBMITTED	DATE	APPROVED	DATE
		Dean Schilman	3/4/02	Chad R. Coleman	3/4/02	Van Johnson	3/4/02	Manuel Valero	3/4/02

FILE NAME	DRAWER	SHEET NO.	ACAD

Mar. 01, 2002 14:14:46 DWG Name: O:\6SAN040300\WATRF5.DRA\TNG\sheet\sheet 08.dwg Updated By: Rlehtsky

4370.7C

3/13/02

Scale: 1"=40' (Horizontal) 1"=8' (Vertical)
XREF: L100, S100, B00, G00, D00, E00, F00, H00, J00, L00, N00, P00, R00, T00, V00, W00, Y00, Z00
DATE: 3/13/02

REV	DATE	DESCRIPTION
1	3/13/02	Initial Design




DRAWN BY	DATE	PROJECT ENGINEER	DATE	CHECKED	DATE	SUBMITTED	DATE	APPROVED	DATE
Heidi Schiller	3/14/02	Chad R. Coleman	3/14/02	Van Johnson	3/14/02	Manuel Alonzo	3/14/02		
FILE NAME	DRAWER	SHEET NO.	ACAD						

Mar. 01, 2002 - 14:13:37 DWG Name: Q:\65AN040300\WATERS-DRAFTING\sheet\sheet_07.dwg Updated By: Riehltsky

N. DEL NORTE AVENUE

NOTES:

- PROPOSED MAINTENANCE HOLE RIM ELEVATIONS ARE BASED ON 40 SCALE AERIAL SURVEY AND MAY NOT BE ACCURATE. THE CONTRACTOR SHALL SET THE RIM ELEVATIONS TO BE FLUSH WITH THE FINISHED GRADE AS DETERMINED IN THE FIELD.
- THE CENTERLINE GRADE SHOWN IN THE PROFILE REPRESENTS THE EXISTING GRADE AT THE LINE OF STATIONING. ELEVATIONS SHOWN ARE APPROXIMATE.

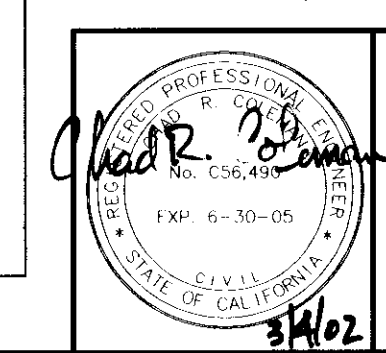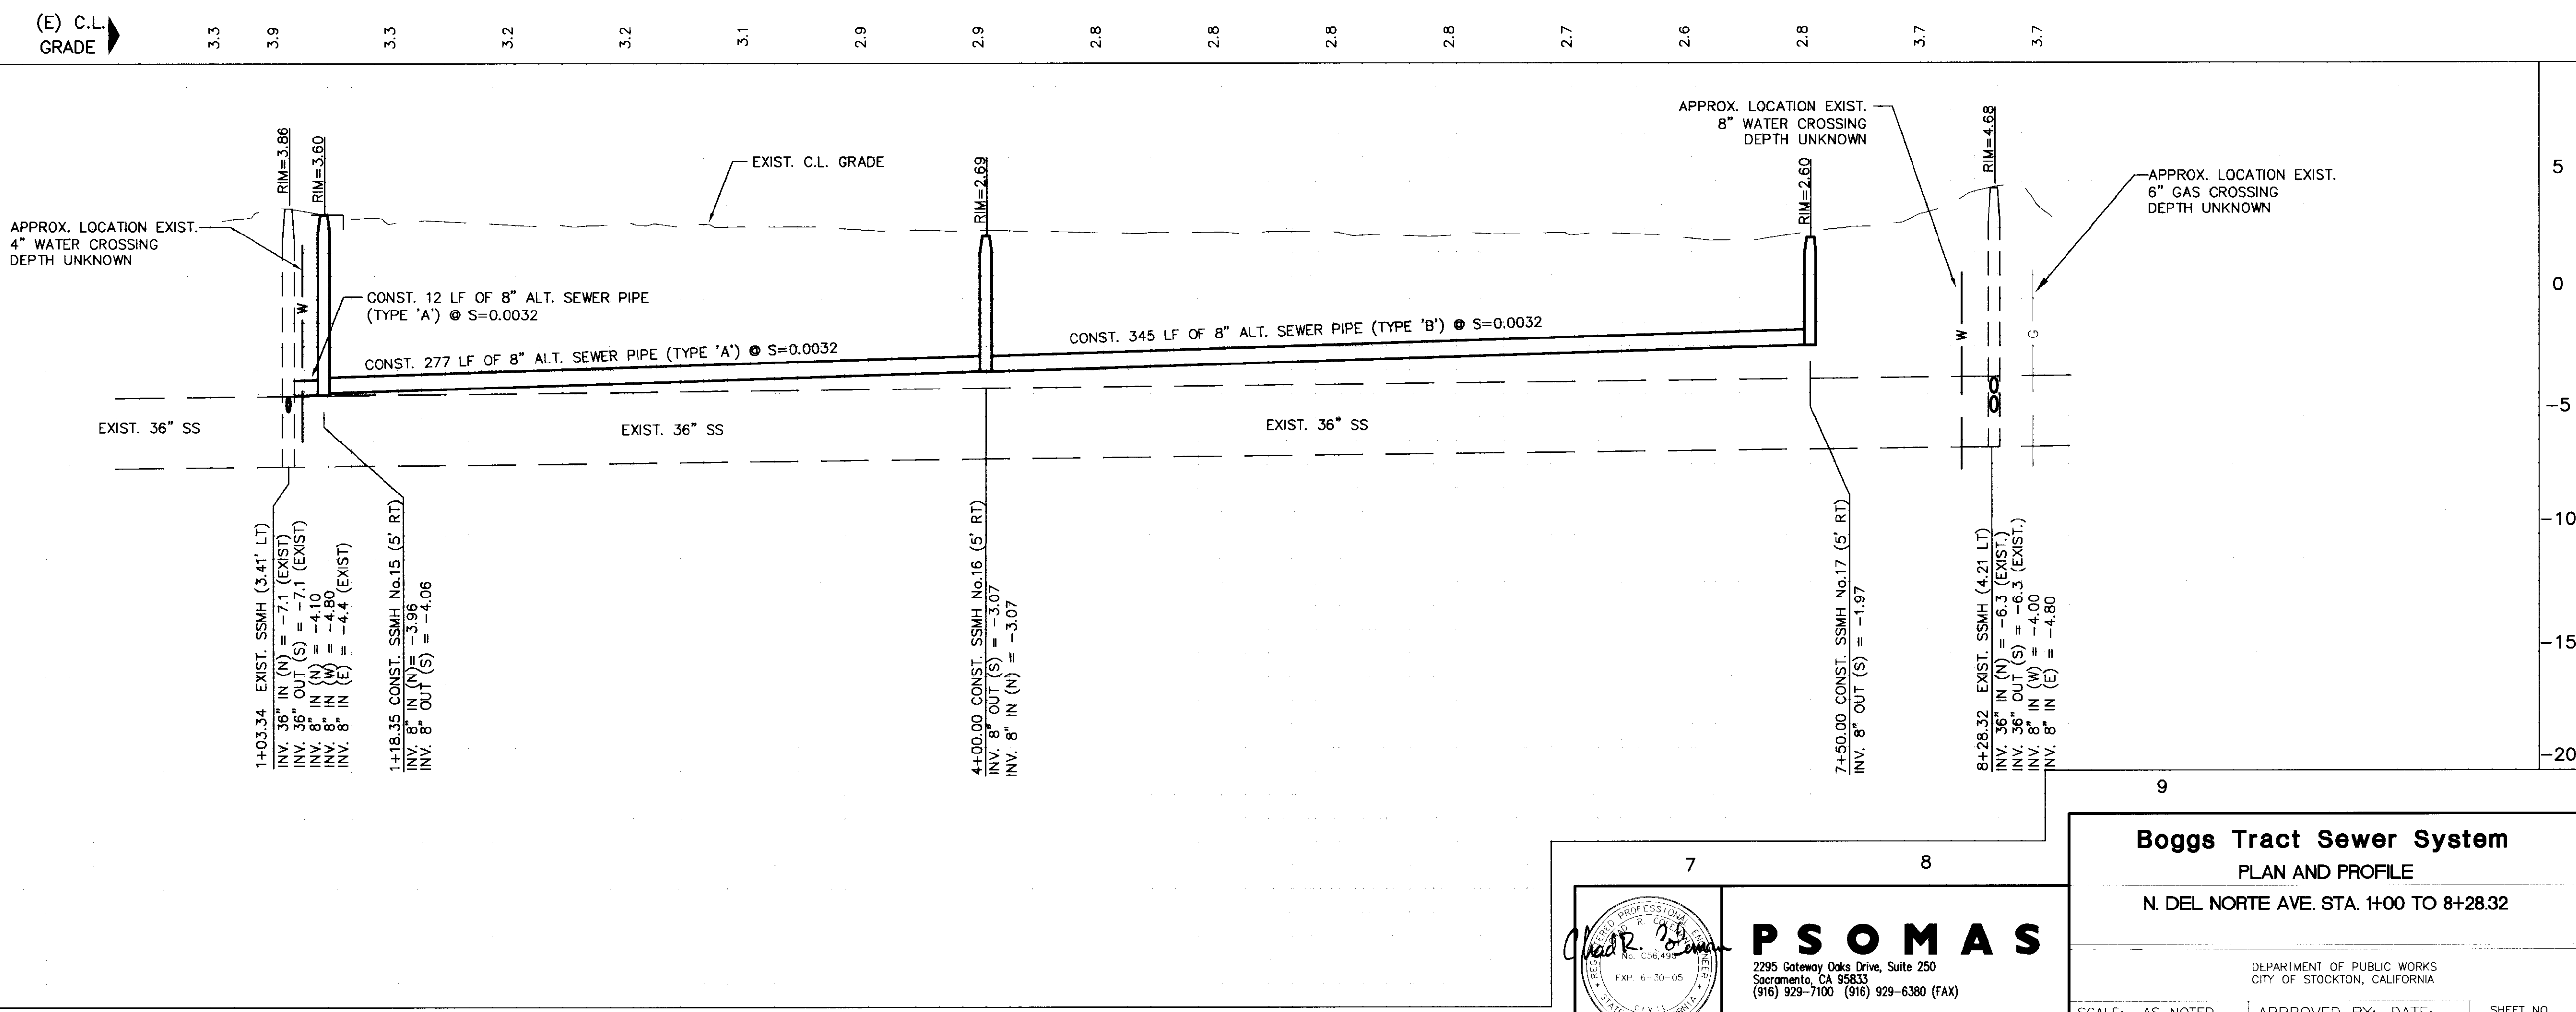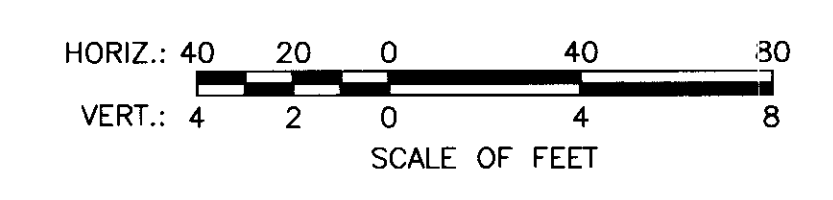

PSOMAS
2295 Gateway Oaks Drive, Suite 250
Sacramento, CA 95833
(916) 929-7100 (916) 929-6380 (FAX)

Boggs Tract Sewer System
PLAN AND PROFILE
N. DEL NORTE AVE. STA. 1+00 TO 8+28.32


SCALE: AS NOTED	APPROVED BY: DATE: 3/14/02	SHEET NO. 7
DESIGNED BY: RT	City Engineer	OF 28 SHEETS
DRAWN BY: RSL/CC		PROJECT NO.
CHECKED BY: CRC		65AN0403
RECORD DWG.:		

4370.60

SU 3619

STATION: 0+00 TO 7+10.89
PROJECT: S. DEL NORTE AVE. ST. 0+00 TO 7+10.89
SCALE: 1"=40'


REVISIONS	DATE	DESCRIPTION

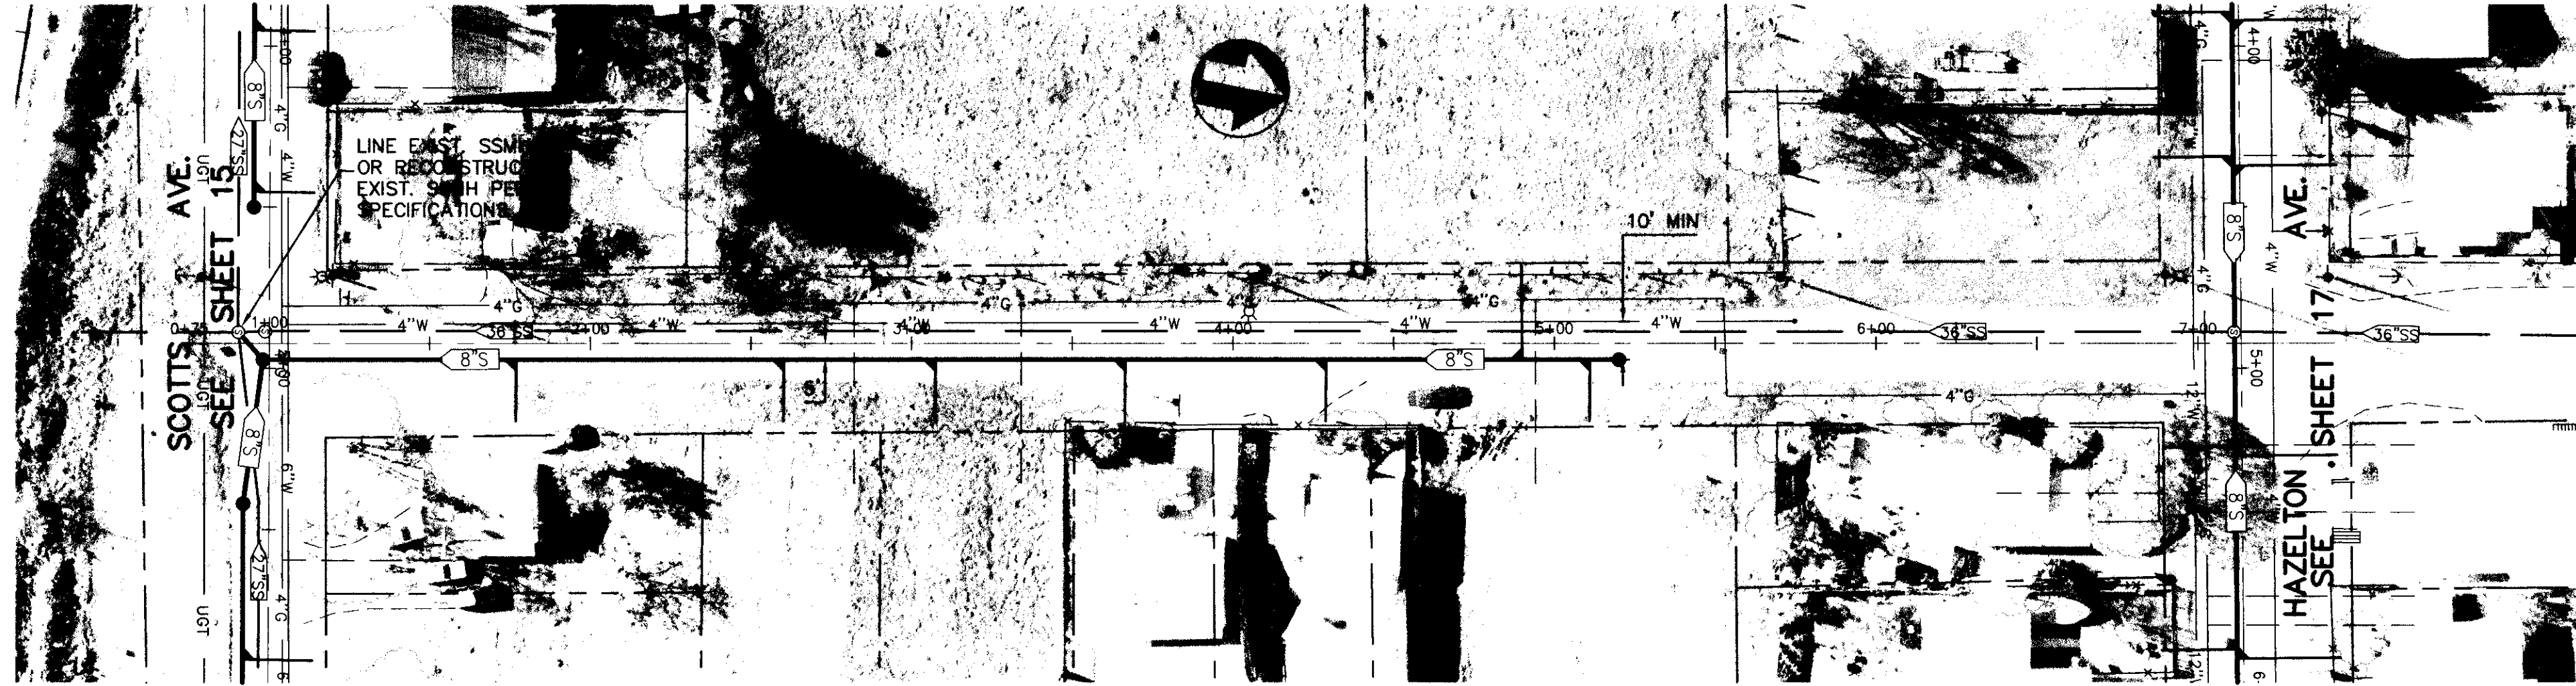



S. DEL NORTE AVENUE

NOTES:

- PROPOSED MAINTENANCE HOLE RIM ELEVATIONS ARE BASED ON 40 SCALE AERIAL SURVEY AND MAY NOT BE ACCURATE. THE CONTRACTOR SHALL SET THE RIM ELEVATIONS TO BE FLUSH WITH THE FINISHED GRADE AS DETERMINED IN THE FIELD.
- THE CENTERLINE GRADE SHOWN IN THE PROFILE REPRESENTS THE EXISTING GRADE AT THE LINE OF STATIONING. ELEVATIONS SHOWN ARE APPROXIMATE.

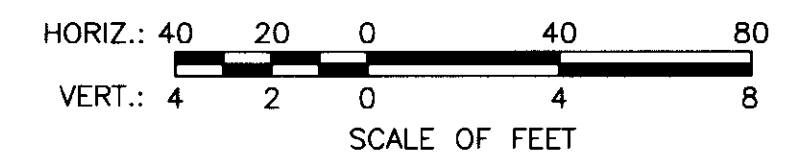

(E) C.L.
GRADE

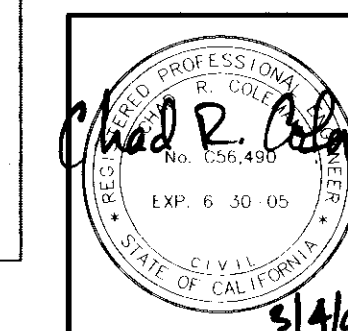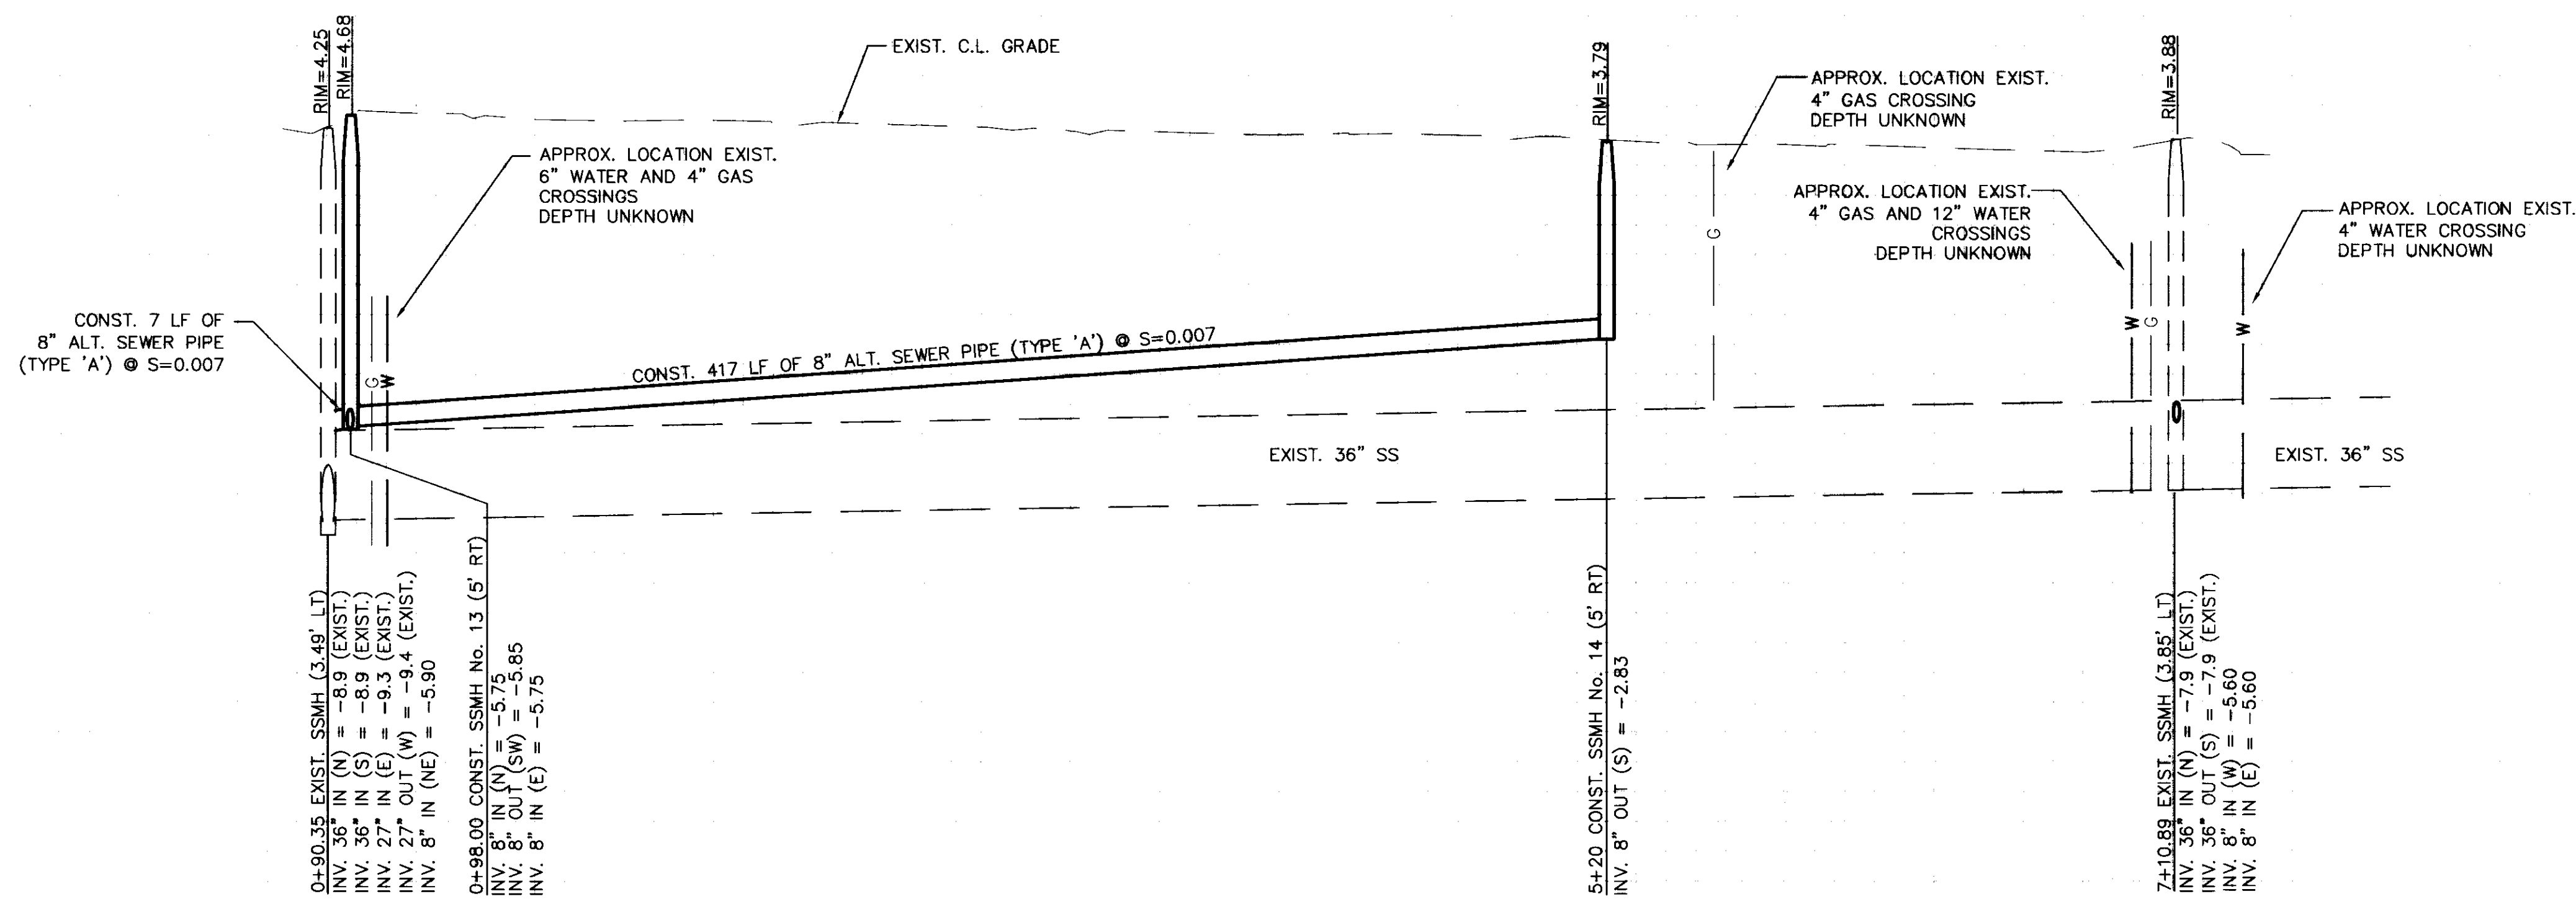

PSOMAS
2295 Gateway Oaks Drive, Suite 250
Sacramento, CA 95833
(916) 929-7100 (916) 929-6380 (FAX)

Boggs Tract Sewer System
PLAN AND PROFILE
S. DEL NORTE AVE. STA. 0+00.35 TO 7+10.89

SCALE: AS NOTED	APPROVED BY: DATE: 2/4/02	SHEET NO. 6
DESIGNED BY: RT	Lincoln J. O'Keefe CITY ENGINEER STOCKTON, CALIF.	OF 28 SHEETS
DRAWN BY: RSL/CC		PROJECT NO. 6SAN0403
CHECKED BY: CRC		
RECORD DWG.:		

COUNTY OF SAN JOAQUIN

Mar. 01, 2002 14:11:57 DWG Name: Q:\6SAN040300\WATRES-DRAFTING\sheets\sheet-06.dwg Updated By: Rchutsky

4370.50


SU 3/4/02

XREF LIST: ST0-BDR | GPD | ORTH-1-4 | VENTURA | ORTH-1-2 | C-SEWER | BOGGS TRACT | SCALE: X=1"=40' | Y=1"=20'

REVISION	DATE	BY	DESCRIPTION
1	3/4/02	CHAD R. COLEMAN	ISSUED FOR PERMIT

24+50 MATCH LINE - SEE SHEET 4


24+50 MATCH LINE - SEE SHEET 4

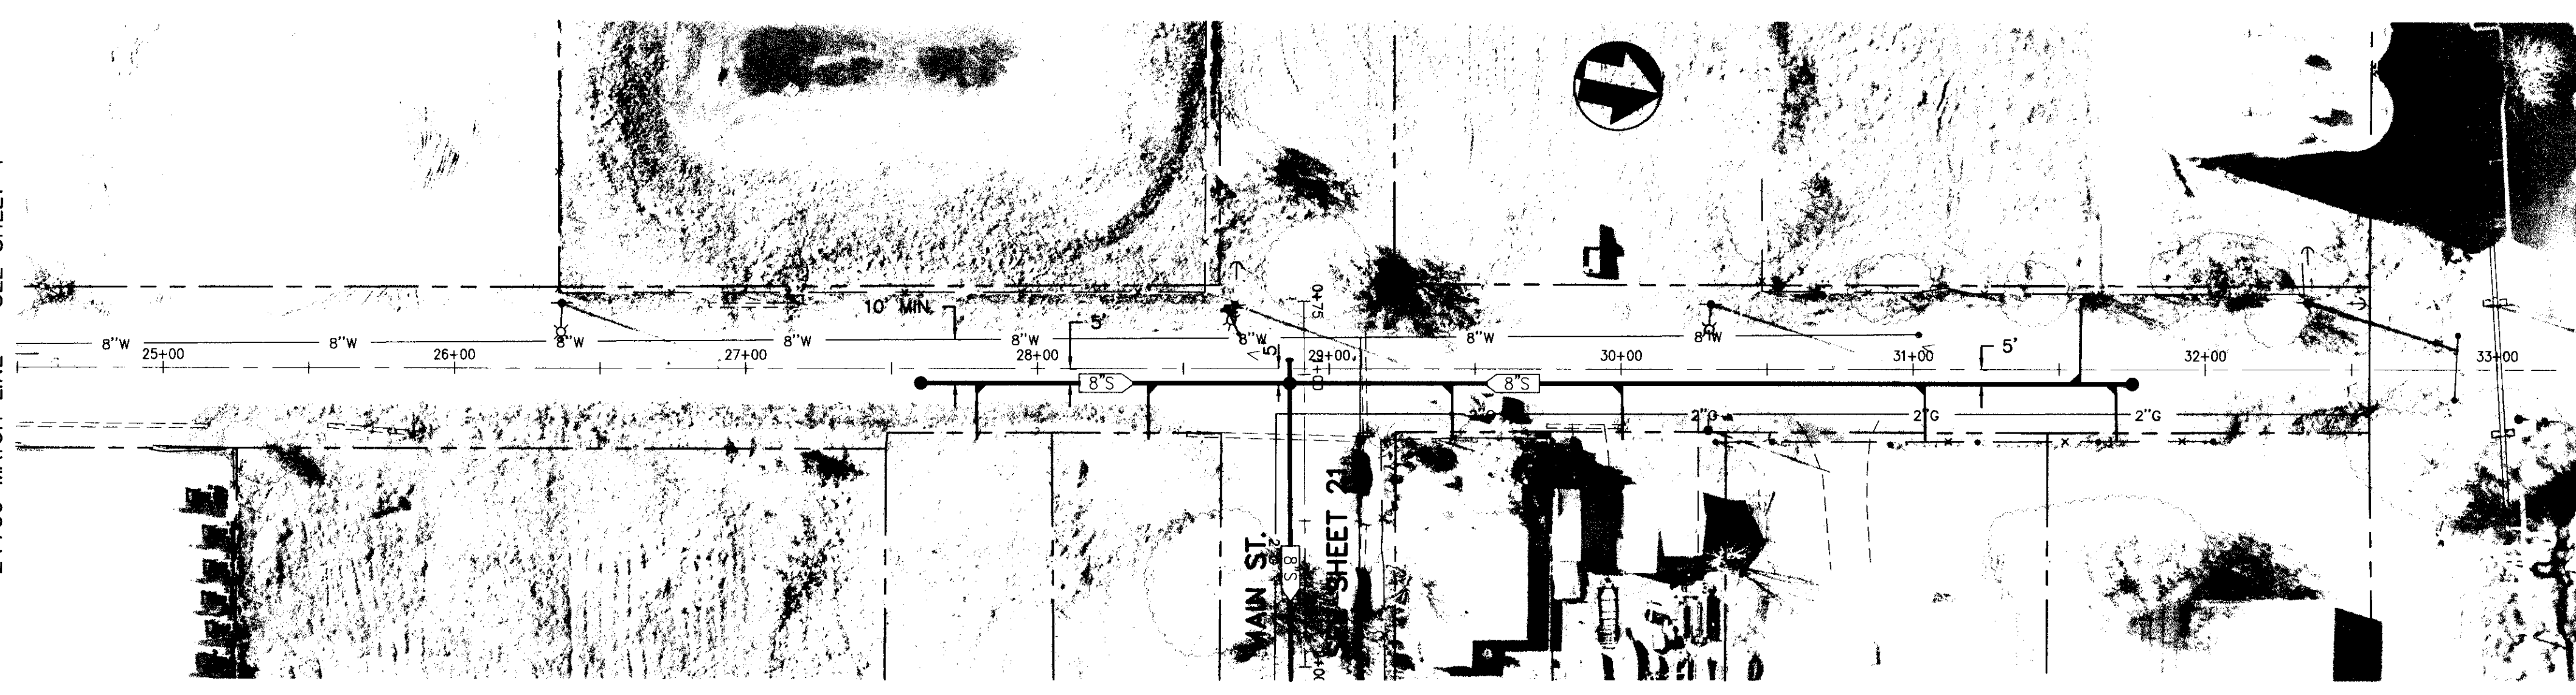


VENTURA AVENUE

NOTES:

1. PROPOSED MAINTENANCE HOLE RIM ELEVATIONS ARE BASED ON 40 SCALE AERIAL SURVEY AND MAY NOT BE ACCURATE. THE CONTRACTOR SHALL SET THE RIM ELEVATIONS TO BE FLUSH WITH THE FINISHED GRADE AS DETERMINED IN THE FIELD.
2. THE CENTERLINE GRADE SHOWN IN THE PROFILE REPRESENTS THE EXISTING GRADE AT THE LINE OF STATIONING. ELEVATIONS SHOWN ARE APPROXIMATE.

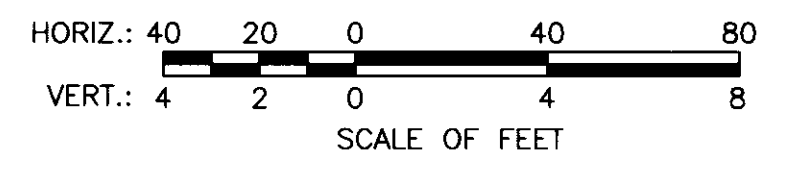


(E) C.L. GRADE

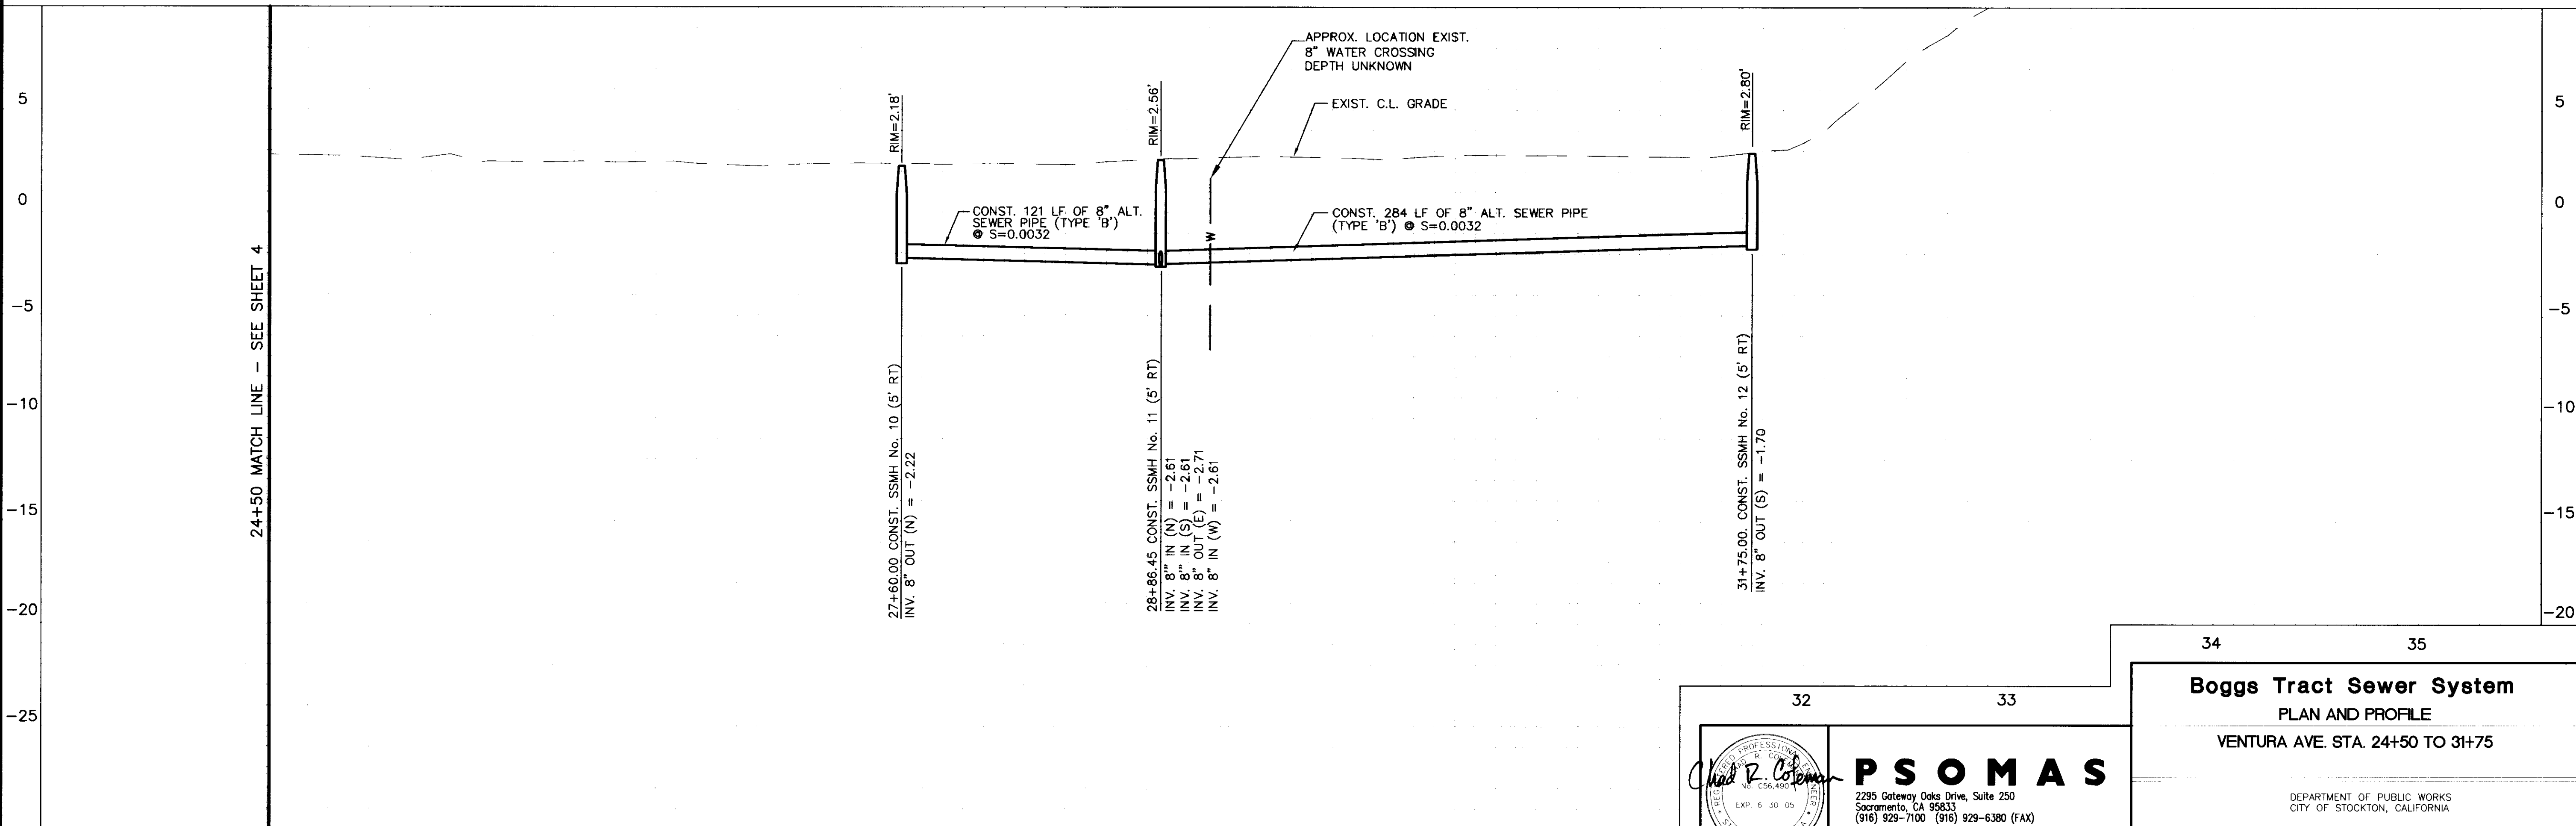

FILE NAME	DRAWN BY	DATE	PROJECT ENGINEER	DATE	CHECKED	DATE	SUBMITTED	DATE	APPROVED	DATE
	Heaven J. Wilson	3/4/02	Chad R. Coleman	3/4/02	Wes Johnson	3/4/02	Manuel Idar	3/4/02		

Mar. 01, 2002 14:10:42 DWG Name: O:\8SAN040\000\WATERS DRAFTING\sheet\sheet - 05.dwg Updated By: Rlebutsky

COUNTY OF SAN JOAQUIN

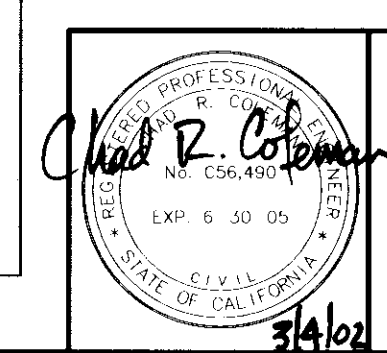

PSOMAS
2295 Gateway Oaks Drive, Suite 250
Sacramento, CA 95833
(916) 929-7100 (916) 929-6380 (FAX)

Boggs Tract Sewer System
PLAN AND PROFILE
VENTURA AVE. STA. 24+50 TO 31+75

DEPARTMENT OF PUBLIC WORKS
CITY OF STOCKTON, CALIFORNIA

SCALE: AS NOTED
DESIGNED BY: RT
DRAWN BY: RSL/CC
CHECKED BY: CRC
RECORD DWG.:

APPROVED BY: DATE: 3/4/02
Finbar J. O'Regan
CITY ENGINEER
STOCKTON, CALIF.

SHEET NO. 5
OF 28 SHEETS
PROJECT NO. 6SAN0403


4370.4C

213021

Xref List: ST0-BDR, GPD, ORTH, J-4, VENTURA, ORTH, J-2, C-SEWER, BGG, TOPO, X-C, TL, X-STE, SCALE

REV	DATE	DESCRIPTION

(E) C.L.
GRADE

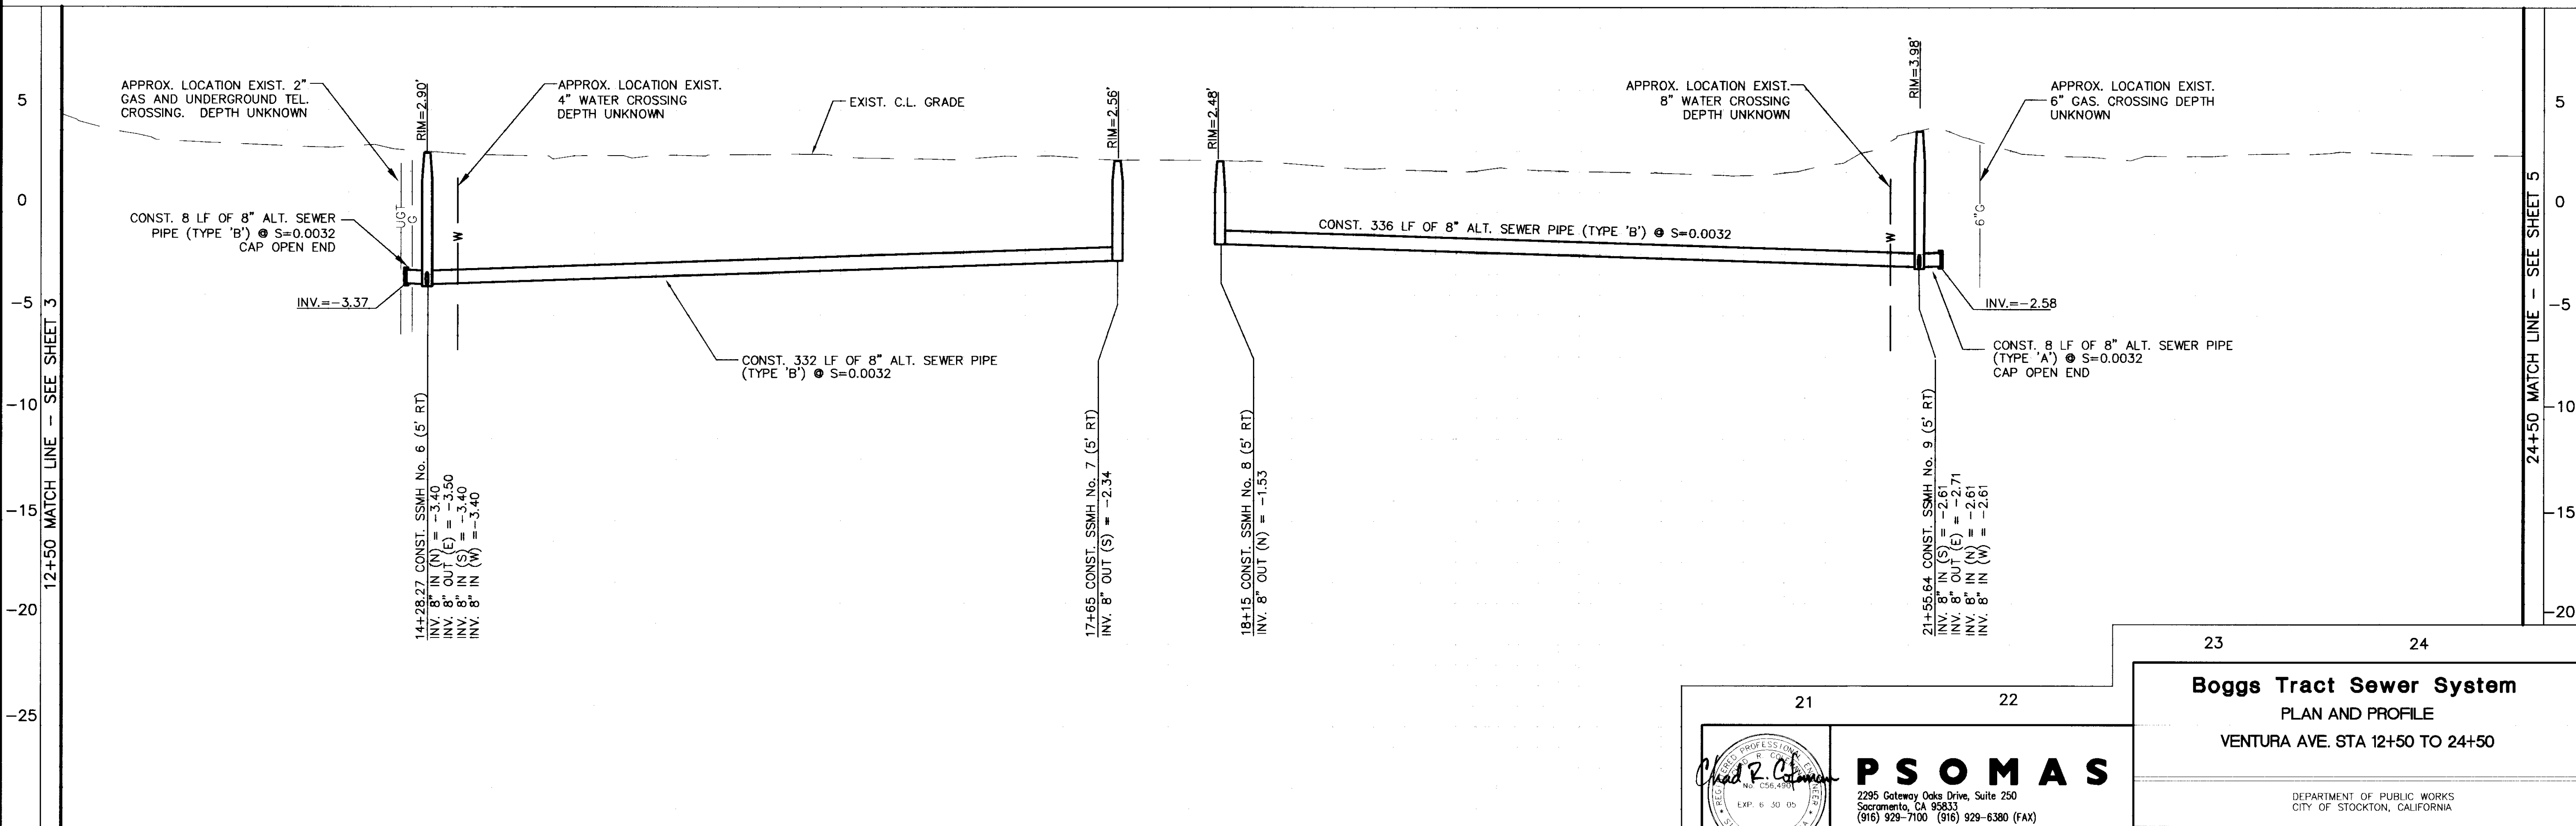

13	14	15	16	17	18	19	20
DRAWN BY	DATE	PROJECT ENGINEER	DATE	CHECKED	DATE	SUBMITTED	DATE
		Dean A. Silman	3/1/02	Chad R. Coleman	3/1/02	Lisa Johnson	3/1/02

COUNTY OF SAN JOAQUIN

PSOMAS
2295 Gateway Oaks Drive, Suite 250
Sacramento, CA 95833
(916) 929-7100 (916) 929-6380 (FAX)

Boggs Tract Sewer System
PLAN AND PROFILE
VENTURA AVE. STA 12+50 TO 24+50

DEPARTMENT OF PUBLIC WORKS
CITY OF STOCKTON, CALIFORNIA

SCALE: AS NOTED
DESIGNED BY: RT
DRAWN BY: RSL/CC
CHECKED BY: CRC
RECORD DWG.:

APPROVED BY: DATE: 3/1/02
Finbar J. O'Keefe
CITY ENGINEER
STOCKTON, CALIF.


SHEET NO. 4
OF 28 SHEETS
PROJECT NO. 6SAN0403

4370.3 C

2013/02/02


REV	DATE	DESCRIPTION
1	02/02/13	ISSUED FOR PERMITS

XREF: 1st, ST-300-1, 6+D, C-SEWER, VENTURA, 1800, 100, X-L, L, SCALE: 1"=40', SITE

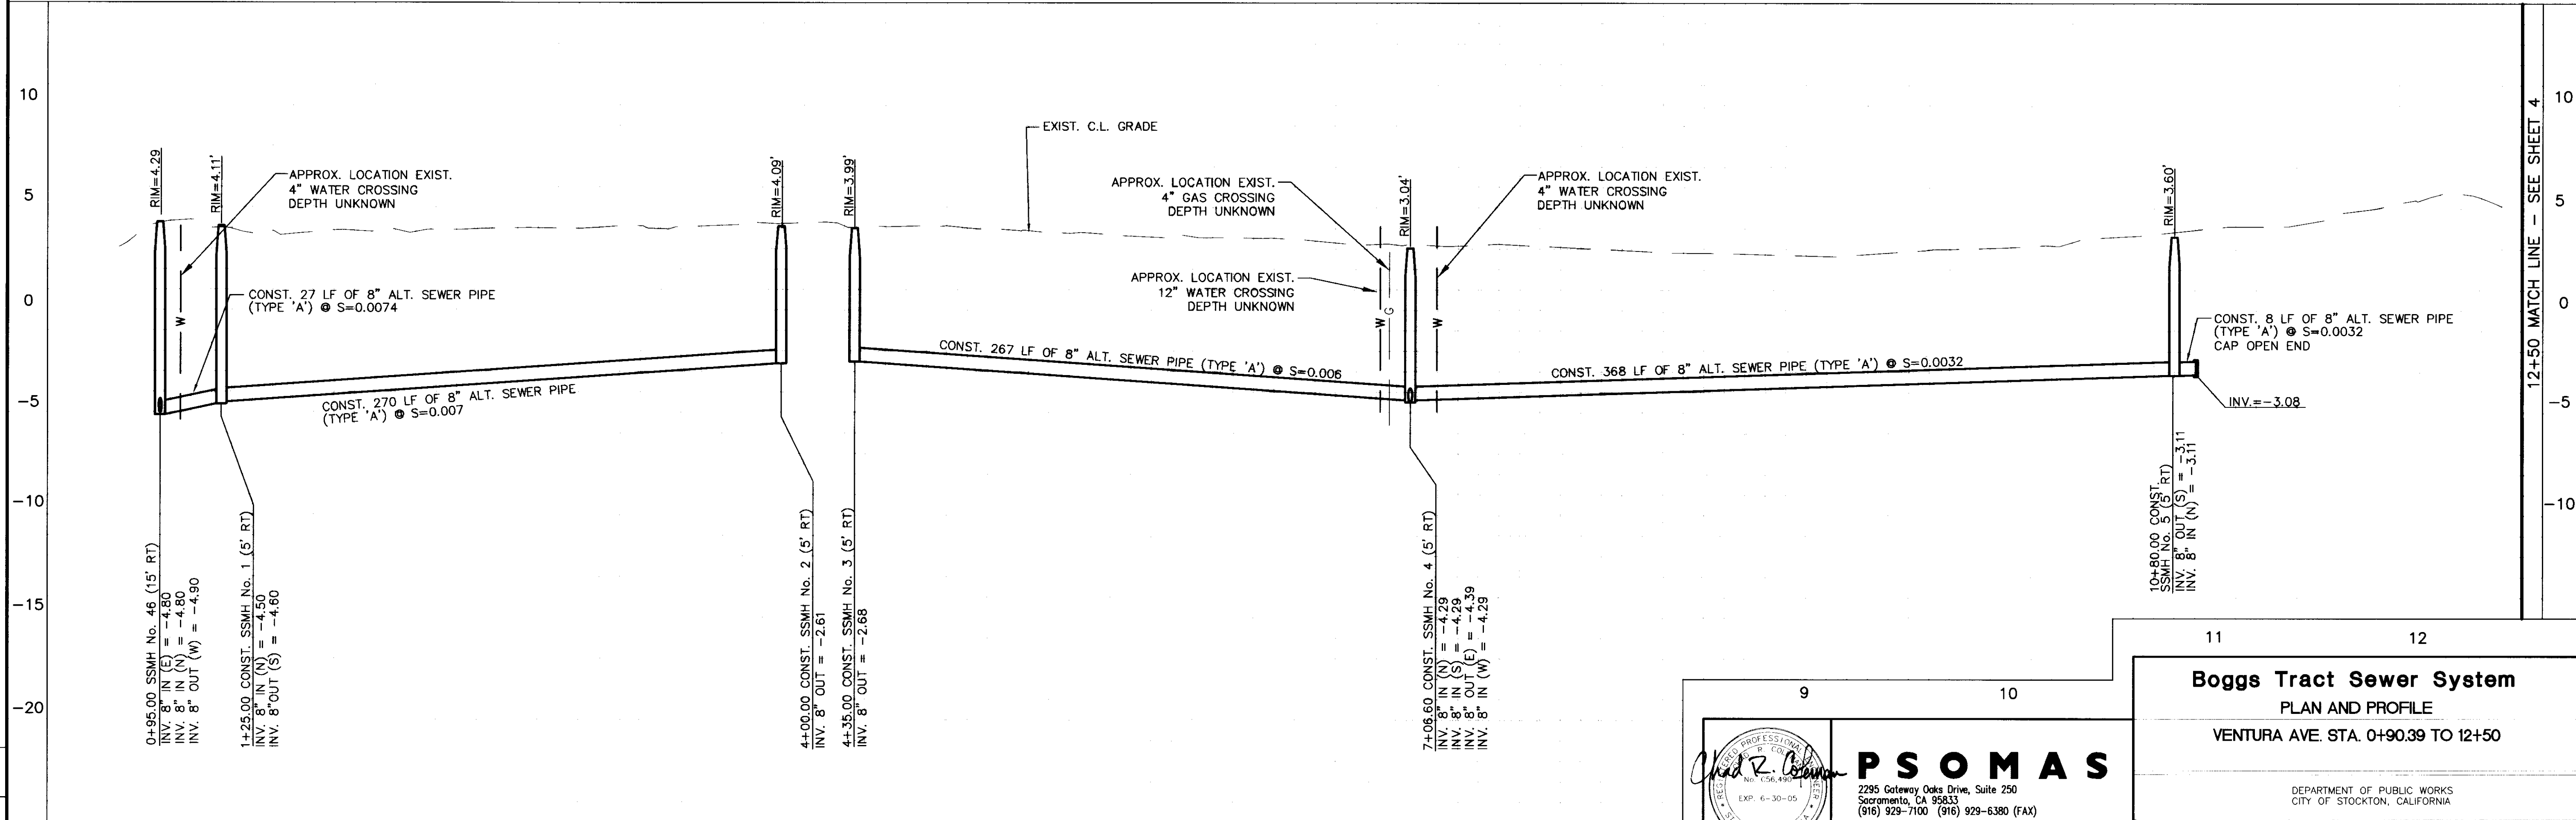

DRAWN BY	DATE	PROJECT ENGINEER	DATE	CHECKED	DATE	SUBMITTED	DATE	APPROVED	DATE
		Dean J. Wilson	3/14/02	Chad R. Coleman	3/14/02	Nick Johnson	3/14/02	Manuel Soler	3/14/02
FILE NAME	DRAWER	SHEET NO.	ACAD	Min: 01, 2002 - 14:07:58 DWG Name: Q:\6SAN040300\WATRES-DRAFTING\sheet\sheet 03.dwg Updated By: Rlehutsky					

COUNTY OF SAN JOAQUIN

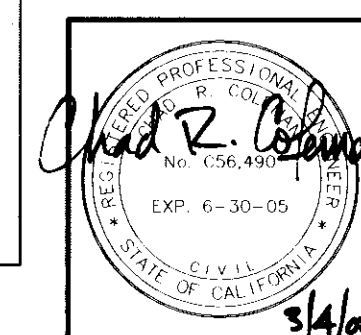


PSOMAS
2295 Gateway Oaks Drive, Suite 250
Sacramento, CA 95833
(916) 929-7100 (916) 929-6380 (FAX)

Boggs Tract Sewer System PLAN AND PROFILE VENTURA AVE. STA. 0+90.39 TO 12+50	
DEPARTMENT OF PUBLIC WORKS CITY OF STOCKTON, CALIFORNIA	
SCALE: AS NOTED DESIGNED BY: RT DRAWN BY: RSL/CC CHECKED BY: CRC RECORD DWG.:	APPROVED BY: DATE: 3/14/02 Timothy J. O'Keefe CITY ENGINEER STOCKTON, CALIF.
SHEET NO. 3 OF 28 SHEETS PROJECT NO. 6SAN0403	

4370.2C

80203

XRef List: STO-BDR1 BOGGS | C-SEWER | X-UTL

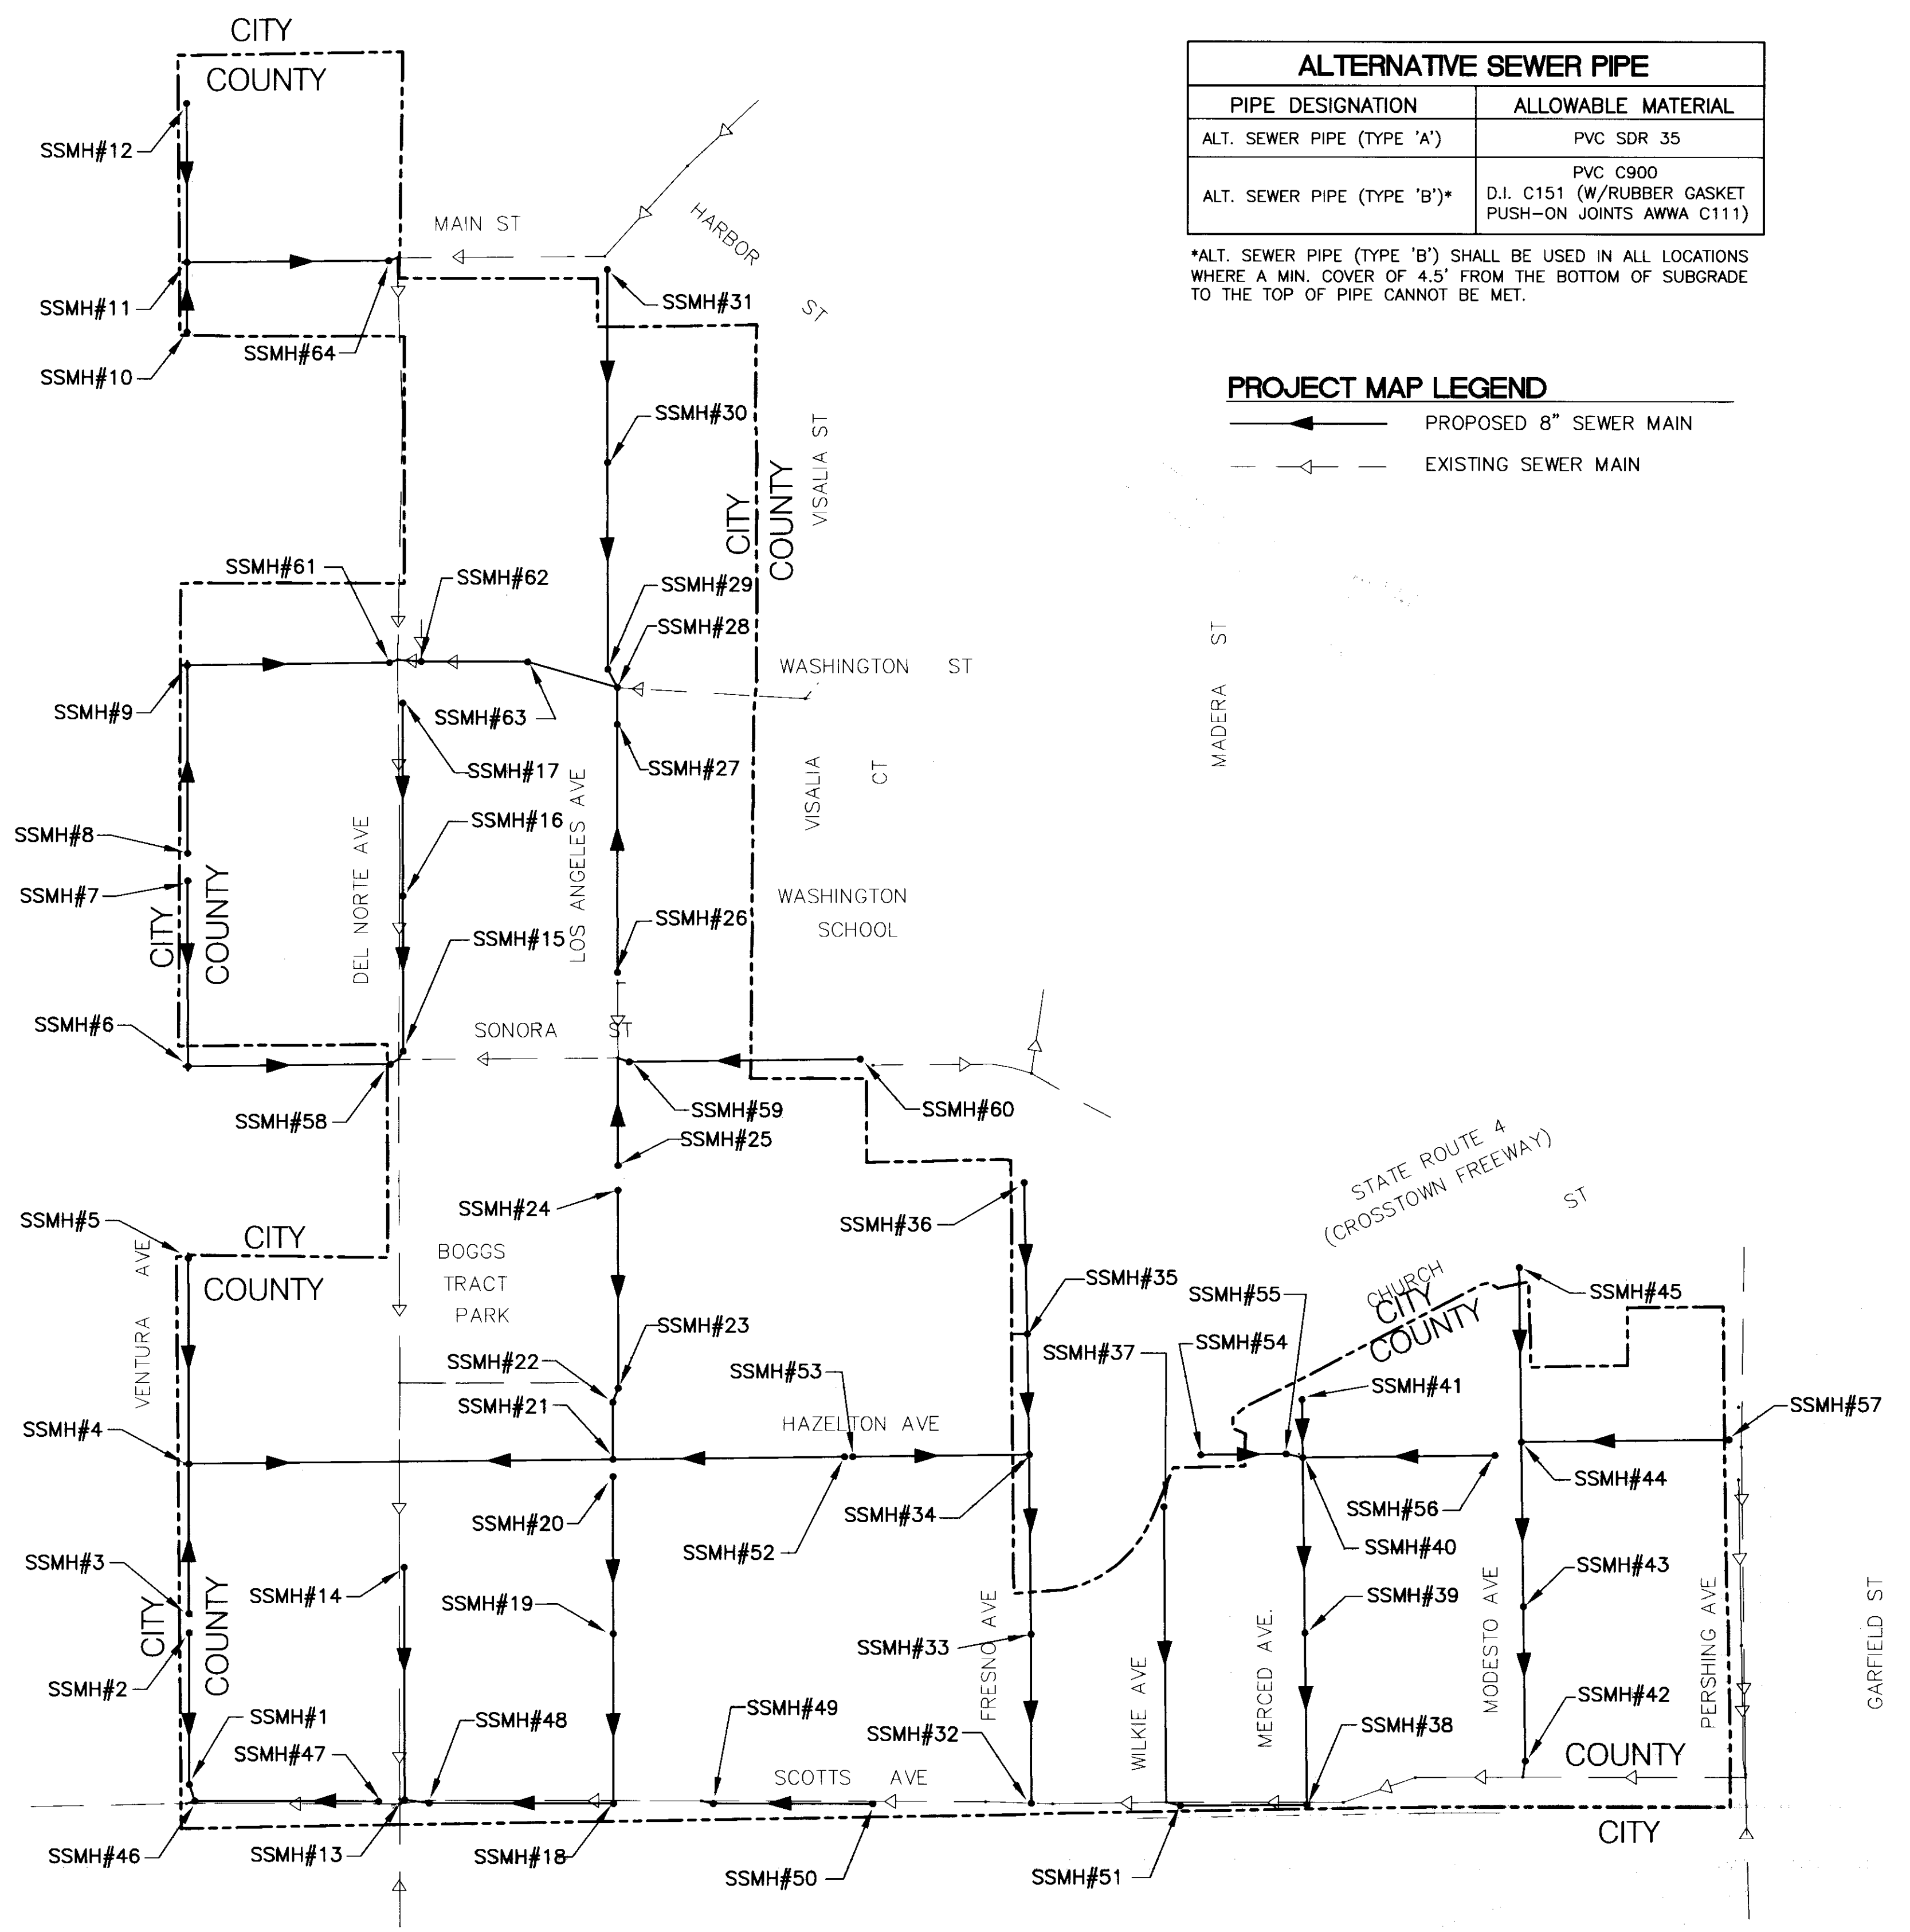

ALTERNATIVE SEWER PIPE	
PIPE DESIGNATION	ALLOWABLE MATERIAL
ALT. SEWER PIPE (TYPE 'A')	PVC SDR 35
ALT. SEWER PIPE (TYPE 'B')*	PVC C900 D.I. C151 (W/RUBBER GASKET PUSH-ON JOINTS AWWA C111)

*ALT. SEWER PIPE (TYPE 'B') SHALL BE USED IN ALL LOCATIONS WHERE A MIN. COVER OF 4.5' FROM THE BOTTOM OF SUBGRADE TO THE TOP OF PIPE CANNOT BE MET.

PROJECT MAP LEGEND	
	PROPOSED 8" SEWER MAIN
	EXISTING SEWER MAIN

LEGEND		
PROPOSED		EXISTING
N/A	ELEVATION	32.25
N/A	FIRE HYDRANT	
N/A	STREET LIGHT	
	SEWER LINE	
	SANITARY SEWER MAINTENANCE HOLE	
N/A	GATE VALVE	
N/A	STORM DRAIN	
N/A	WATER MAIN	
N/A	GAS	
N/A	UNDERGROUND TELEPHONE	UGT
N/A	RIGHT OF WAY, PROPERTY LINE	

ABBREVIATIONS	
⊙	AT
A.B.	AGGREGATE BASE
A.C.	ASPHALT CONCRETE
ALT.	ALTERNATIVE
A.S.	AGGREGATE SUB-BASE
BFV	BLOW OFF VALVE
BLDG.	BUILDING
BW	BACK OF WALK
CONC.	CONCRETE
G.C.L.	CENTERLINE
CLR.	CLEAR
CONST.	CONSTRUCT
CONT.	CONTINUOUS
C.G.&S.	CURB GUTTER AND SIDEWALK
C.O.S.	CITY OF STOCKTON
D.I.	DUCTILE IRON
DIA.	DIAMETER
(E)	EAST
E.P.	EDGE OF PAVEMENT
ELEV.	ELEVATION
EXIST.	EXISTING
FL	FLOWLINE
FLR.	FLOOR
F.O.C.	FACE OF CURB
G.	GROUND
GALV.	GALVANIZED
INT.	INTERIOR
INV.	INVERT
LF	LINEAR FEET
LT	LEFT
MAX.	MAXIMUM
M.H.	MAINTENANCE HOLE
MIN.	MINIMUM
(N)	NORTH
NTS	NOT TO SCALE
O.C., C.C.	ON CENTER, CENTER TO CENTER
ℙ	PROPERTY LINE
PVC	POLYVINYL CHLORIDE
REF.	REFERENCE
R.O.W.	RIGHT-OF-WAY
RT	RIGHT
(S)	SOUTH
SS, S	SANITARY SEWER
S.D.	STORM DRAIN
S.D.M.H.	STORM DRAIN MAINTENANCE HOLE
SF	SQUARE FEET
SHT.	SHEET
S.L.	STREET LIGHT
SSMH	SANITARY SEWER MAINTENANCE HOLE
STA.	STATION
STD.	STANDARD
STD. ELL.	STANDARD ELBOW
STL.	STEEL
TC	TOP OF CURB
TYP.	TYPICAL
VERT.	VERTICAL
VCP	VITRIFIED CLAY PIPE
(W)	WEST
WTR.	WATER

PROJECT MAP


SCALE: 1"=200'

DRAWN BY	DATE	PROJECT ENGINEER	DATE	CHECKED	DATE	SUBMITTED	DATE	APPROVED	DATE
		Dean A. Wilson	3/14/02	Chad R. Coleman	3/14/02	Lisa Johnson	3/14/02	Manuel Del Rio	3/14/02

FILE NAME	DRAWING	SHEET NO.	ACAD

Mar. 01, 2002 14:06:27 DWG Name: Q:\65AN040300\WATER S-DRAWING\sheet\sheet 02.dwg Updated By: RLelutsky

COUNTY OF SAN JOAQUIN

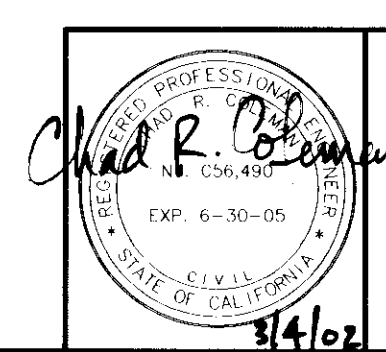

PSOMAS
2295 Gateway Oaks Drive, Suite 250
Sacramento, CA 95833
(916) 929-7100 (916) 929-6380 (FAX)

Boggs Tract Sewer System

PROJECT MAP, LEGEND AND ABBREVIATIONS

SCALE: AS NOTED	APPROVED BY: DATE: 3/14/02	SHEET NO. 2
DESIGNED BY: RT		OF 28 SHEETS
DRAWN BY: RSL/CC	Rinoor J. C. Rega	PROJECT NO. 65AN0403
CHECKED BY: CRC	CITY ENGINEER STOCKTON, CALIF.	
RECORD DWG.:		

4370.1 C

GENERAL NOTES

- ALL IMPROVEMENTS SHALL BE CONSTRUCTED IN STRICT ACCORDANCE WITH THE COUNTY OF SAN JOAQUIN IMPROVEMENT STANDARDS, LATEST EDITION, AND ALL AMENDMENTS THERETO TO-DATE, AND WITH THE SPECIAL PROVISIONS AND SPECIFICATIONS PROVIDED IN THE CONTRACT DOCUMENTS.
- CONTRACTOR AGREES THAT HE SHALL ASSUME SOLE AND COMPLETE RESPONSIBILITY FOR JOB SITE CONDITIONS DURING THE COURSE OF CONSTRUCTION OF THIS PROJECT, INCLUDING SAFETY OF ALL PERSONS AND PROPERTY, THAT THIS REQUIREMENT SHALL APPLY CONTINUOUSLY AND NOT BE LIMITED TO NORMAL WORKING HOURS, AND THAT THE CONTRACTOR SHALL DEFEND, INDEMNIFY AND HOLD THE COUNTY HARMLESS FROM ANY AND ALL LIABILITY, REAL OR ALLEGED, IN CONNECTION WITH THE PERFORMANCE OF WORK ON THIS PROJECT, EXCEPTING FOR LIABILITY ARISING FROM THE SOLE NEGLIGENCE OF THE COUNTY.
- EXISTING UTILITIES ARE SHOWN AS THEY ARE BELIEVED TO EXIST. THE CITY OR COUNTY DO NOT ACCEPT RESPONSIBILITY FOR THEIR ACCURACY. PRIOR TO COMMENCING ANY WORK, THE CONTRACTOR SHALL HAVE EACH UTILITY COMPANY ACCURATELY LOCATE IN THE FIELD THEIR MAINS AND SERVICE LINES. IT SHALL BE THE CONTRACTOR'S RESPONSIBILITY TO PROTECT ALL EXISTING UTILITIES, SO THAT NO DAMAGE RESULTS TO THEM DURING THE PERFORMANCE OF HIS CONTRACT. CONTACT ("U.S.A." 800-227-2600).
- THE CONTRACTOR SHALL MAINTAIN ACCESS TO ALL PROPERTIES ADJACENT TO THE WORK THROUGHOUT THE PERIOD OF CONSTRUCTION.
- THE CONTRACTOR SHALL COMPLY WITH ALL STATE, COUNTY, AND CITY LAWS AND ORDINANCES RELATING TO THE SAFETY AND CHARACTER OF WORK, EQUIPMENT AND LABOR PERSONNEL. THIS SHALL INCLUDE, BUT IS NOT LIMITED TO, THE SHORING OF TRENCHES, VENTILATION OF CONFINED SPACES, CONFORMANCE TO TRAFFIC CONTROL REQUIREMENTS INCLUDING THE PROVISION AND MAINTENANCE OF BARRICADES AND THE PREPARATION AND IMPLEMENTATION OF TRAFFIC CONTROL PLANS AS REQUIRED.
- ALL OPEN CUT CONSTRUCTION FOR PIPING, ACCESS PITS, AND MAINTENANCE HOLES SHALL HAVE SHORING SYSTEMS IN COMPLIANCE WITH CAL OSHA AND COUNTY OF SAN JOAQUIN REQUIREMENTS. THE APPROVED SHORING SYSTEM SHALL BE USED FOR CONSTRUCTION OF OPEN CUT PIPING. CONTRACTOR SHALL REPAIR AND REPLACE WITH LIKE AND KIND ANY DAMAGE CAUSED BY INSTALLATION AND REMOVAL OF SHORING SYSTEMS TO PRECONSTRUCTION CONDITION.
- THE CONTRACTOR SHALL ARRANGE A PRE-CONSTRUCTION CONFERENCE, NOTIFY THE COUNTY OF SAN JOAQUIN AT (209) 468-3000 AT LEAST 5 WORKING DAYS PRIOR TO START OF WORK.
- CONTRACTOR SHALL OBTAIN AN ENCROACHMENT PERMIT PRIOR TO ANY WORK DONE WITHIN THE CITY RIGHT-OF-WAY FROM THE CITY OF STOCKTON PUBLIC WORKS DEPARTMENT, AND NOTIFY THE CITY 24 HOURS IN ADVANCE OF STARTING ANY WORK REQUIRED IN THE PLANS.
- CONTRACTOR SHALL OBTAIN A PERMIT FROM THE CALIFORNIA WATER SERVICE COMPANY FOR USE OF WATER FROM ANY FIRE HYDRANT. THE PERMIT SHALL ALSO BE APPROVED BY THE CITY OF STOCKTON FIRE DEPARTMENT.
- ALL SEWER PIPES SHALL BE TESTED FOR WATER TIGHTNESS IN ACCORDANCE WITH THE COUNTY OF SAN JOAQUIN STANDARD SPECIFICATIONS.
- THE CONTRACTOR IS RESPONSIBLE FOR ARRANGING FOR REQUIRED INSPECTIONS. THE PRESENCE OR ABSENCE OF A COUNTY REPRESENTATIVE OR OTHER INSPECTOR WILL NOT RELIEVE THE CONTRACTOR OF FULL RESPONSIBILITY FOR THE PROPER PERFORMANCE OF THE WORK.
- IN ALL LOCATIONS WHERE TRENCH PLATE IS USED ON THIS PROJECT THE CONTRACTOR SHALL SUPPLY SKID RESISTANT COATING ON THE TRENCH PLATE AND COLD MIX A.C. AT THE EDGES. TRANSITION A.C. AT 1:5. TRENCH PLATES SHALL BE, WEDGED AND SHIMMED TO PREVENT SLIPPAGE AND ROCKING UNDER TRAFFIC.
- MECHANICAL EQUIPMENT USED ON THIS PROJECT SHALL BE SELECTED TO MINIMIZE DAMAGE TO THE EXISTING PAVEMENT ALONG THE PROJECT SITE AND TO ALL ROADS USED AS TRUCK ROUTES TO BRING MATERIAL AND EQUIPMENT TO THE PROJECT. THE CONTRACTOR SHALL BE REQUIRED TO REPLACE DAMAGED A.C. PAVEMENT IN ACCORDANCE WITH THE CONTRACT DOCUMENTS.
- THE CONTRACTOR SHALL PROTECT ALL EXISTING IMPROVEMENTS NOT DESIGNATED FOR DEMOLITION OR REMOVAL AND REPLACEMENT. ALL DAMAGED EXISTING IMPROVEMENTS AND THOSE IMPROVEMENTS THAT HAVE BEEN REMOVED OR TEMPORARILY RELOCATED SHALL BE RESTORED BY THE CONTRACTOR TO A CONDITION EQUAL TO OR BETTER THAN ITS CONDITION PRIOR TO CONSTRUCTION. IMPROVEMENTS DESIGNATED FOR DEMOLITION SHALL BE DEMOLISHED AND DISPOSED OF BY THE CONTRACTOR DURING THE CONSTRUCTION PERIOD, ANY DAMAGE TO THE ADJACENT IMPROVEMENTS SHALL BE REPAIRED OR REPLACED BY THE CONTRACTOR AT NO COST TO THE COUNTY.
- TRENCH PAVING CUTS SHALL BE WHEEL OR KNIFE CUT EXCEPT FOR ON FRESNO AVE. AND WASHINGTON ST. WHICH MUST BE SAW CUT. ROUGH EDGES THAT DEVELOP DURING CONSTRUCTION SHALL BE SAW CUT PRIOR TO INSTALLATION OF PAVEMENT PATCH. AREAS OF A.B. UNDERMINING SHALL BE SAW CUT 12 INCHES BEYOND UNDERMINING AND A.C. PAVED IN ACCORDANCE WITH THE PLANS AND SPECIFICATIONS.
- THE CONTRACTOR SHALL REMOVE AND DISPOSE OF ALL SURPLUS EXCAVATION MATERIAL AND DEBRIS PROMPTLY FROM THE SITE AND SHALL MAINTAIN THE SITE IN A NEAT AND ORDERLY CONDITION.
- THE LOCATION OF PROPOSED SERVICE LATERALS WILL BE AS DIRECTED IN THE FIELD BY THE COUNTY'S REPRESENTATIVE. THE CONTRACTOR SHALL NOTIFY THE COUNTY AT LEAST 5 DAYS PRIOR TO THE CONSTRUCTION OF ANY SEWER SERVICE LATERAL FOR DIRECTION OF HORIZONTAL AND VERTICAL LATERAL PLACEMENT.
- THE LOCATION OF RIGHT OF WAY AND PROPERTY LINES SHOWN ON THESE PLANS IS APPROXIMATE ONLY AND SHOULD NOT BE USED FOR ANY HORIZONTAL MEASUREMENTS OR REFERENCE BY CONTRACTOR OR THE COUNTY.
- THE ROADWAY CENTERLINE LOCATION AND STATIONING SHOWN ON THESE PLANS HAS BEEN PROVIDED FOR REFERENCE ONLY. SUFFICIENT MONUMENTATION IS NOT AVAILABLE TO DETERMINE TRUE ROADWAY CENTERLINE.
- UNLESS OTHERWISE CALLED OUT, ALL PROPOSED SANITARY SEWER MAINTENANCE HOLES WILL BE 48" DIAMETER TYPE 1 MAINTENANCE HOLES PER DETAIL 4 SHEET 23.
- PROVIDE 20' NO-JOINT LENGTHS OF ALT. SEWER PIPE (TYPE 'B') FOR ANY LOCATION WHERE THE PROPOSED SEWER WILL CROSS OVER EXISTING WATER MAIN. USE ALT. SEWER PIPE (TYPE 'B') FOR PROPOSED SEWER HORIZONTALLY WITHIN 10' OF AN EXISTING WATER MAIN OR BE WITHIN 1'-0" FROM BOTTOM OF WATER MAIN. SEE C.O.S. STD. DWG. NO. 48. PROVIDE 12" MINIMUM VERTICAL AND HORIZONTAL SEPARATION BETWEEN THE PROPOSED SEWER AND ALL EXISTING UTILITIES. IF ANY EXISTING UTILITIES NEED TO BE RELOCATED, THE CONTRACTOR SHALL NOTIFY THE UTILITY OWNER AND THE COUNTY'S REPRESENTATIVE FOR DIRECTION.

BOGGS TRACT SEWER COLLECTION SYSTEM
COUNTY OF SAN JOAQUIN





KEY MAP INDEX


SCALE: 1"=300'

BENCHMARK KSN 55008 ELEV. 5.40 DATUM C.O.S.
FOUND BRASS DISK C.O.S. # 243 STAMPED "7S-5" IN MONUMENT BOX AT INTERSECTION OF CENTERLINES FRESNO AVE. AND WASHINGTON STREET.
STAMPED RESET 10-2001 LS 6953, ELEVATION REVISED PER 12/2001 LEVEL LOOP. KJELSEN, SINNOCK & NEUDECK, INC. (209)964-0268

COUNTY OF SAN JOAQUIN
DEPARTMENT OF PUBLIC WORKS
APPROVED: *[Signature]* DATE: 4/29/02
DIRECTOR OF PUBLIC WORKS RCE No.: 23341
EXP. DATE: 12/31/05

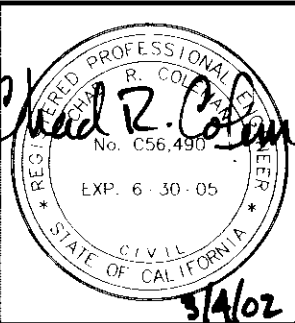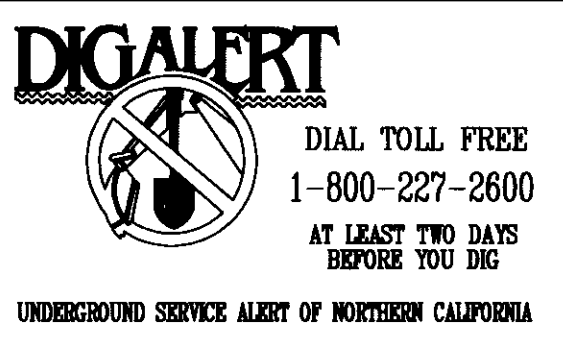

PSOMAS
2295 Gateway Oaks Drive, Suite 250
Sacramento, CA 95833
(916) 929-7100 (916) 929-6380 (FAX)

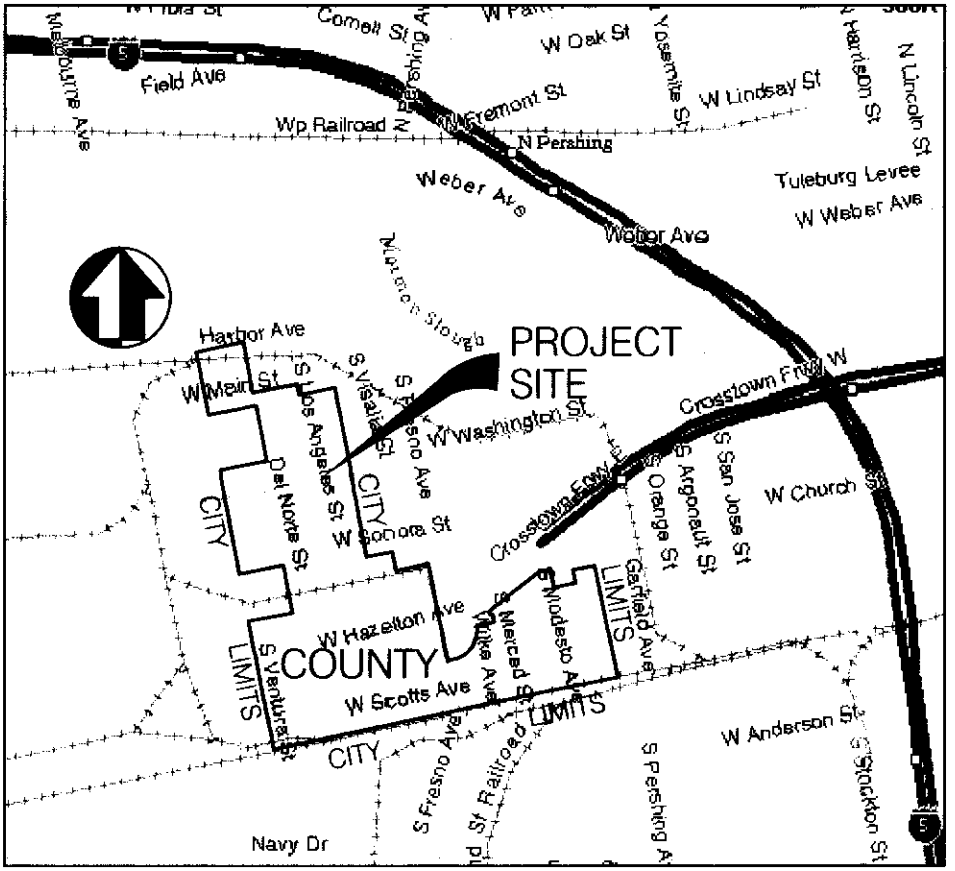

VICINITY MAP

NO SCALE

SHEET INDEX

- TITLE SHEET, KEY MAP INDEX AND GENERAL NOTES
- PROJECT MAP, LEGEND AND ABBREVIATIONS
- PLAN AND PROFILE VENTURA AVE. STA. 0+90.39 TO 7+12+50
- PLAN AND PROFILE VENTURA AVE. STA. 12+50 TO 24+50
- PLAN AND PROFILE VENTURA AVE. STA. 24+50 TO 31+75
- PLAN AND PROFILE S. DEL NORTE AVE. STA. 0+90.35 TO 7+10.89
- PLAN AND PROFILE N. DEL NORTE AVE. STA. 1+00 TO 8+28.32
- PLAN AND PROFILE LOS ANGELES AVE. STA. 0+92.02 TO 12+25
- PLAN AND PROFILE LOS ANGELES AVE. STA. 12+25 TO 23+00
- PLAN AND PROFILE LOS ANGELES AVE. STA. 23+00 TO 28+75
- PLAN AND PROFILE FRESNO AVE. STA. 0+92.11 TO 12+25
- PLAN AND PROFILE WILKIE AVE. STA. 0+94.22 TO 6+36.27
- PLAN AND PROFILE MERCED AVE. STA. 0+87.94 TO 8+23.54
- PLAN AND PROFILE MODESTO AVE. STA. 0+85.82 TO 10+15
- PLAN AND PROFILE SCOTTS AVE. STA. 1+00.25 TO 11+50
- PLAN AND PROFILE SCOTTS AVE. STA. 11+50 TO 21+40.22
- PLAN AND PROFILE HAZELTON AVE. STA. 1+05 TO 11+50
- PLAN AND PROFILE HAZELTON AVE. STA. 11+50 TO 16+38.68
- PLAN AND PROFILE HAZELTON AVE. (EAST) STA. 0+65.00 TO 10+25.78
- PLAN AND PROFILE SONORA ST. STA. 1+04.98 TO 12+50
- PLAN AND PROFILE SONORA ST. STA. 12+50 TO 13+30
- PLAN AND PROFILE MAIN ST. STA. 1+02.96 TO 4+85.82
- PLAN AND PROFILE WASHINGTON ST. STA. 1+04.95 TO 8+94.03
- DETAILS
- DETAILS
- RESURFACING PLAN (ADDITIVE BID ALTERNATIVE A)
- RESURFACING PLAN (ADDITIVE BID ALTERNATIVE B)
- CONSTRUCTION SIGNS
- CONSTRUCTION SIGNS

Boggs Tract Sewer System

TITLE SHEET, KEY MAP INDEX AND
GENERAL NOTES

DEPARTMENT OF PUBLIC WORKS
CITY OF STOCKTON, CALIFORNIA

SCALE: AS NOTED	APPROVED BY: DATE: 3/4/02	SHEET NO. 1
DESIGNED BY: RT		OF 28 SHEETS
DRAWN BY: RSL/CC	<i>[Signature]</i>	PROJECT NO. 65AN0403
CHECKED BY: CRC	CITY ENGINEER	
RECORD DWG.:	STOCKTON, CALIF.	

COUNTY OF SAN JOAQUIN

4370 C