

COUNTY OF SAN JOAQUIN

DEPARTMENT OF PUBLIC WORKS

P.O. BOX 1810-1810 E. HAZELTON AVENUE STOCKTON, CALIFORNIA 95201 (209) 468-3000 FAX # (209) 468-9324 Permit No: **PS-1600639**Date Issued: 03/11/2016
Start Date: 03/15/2016
Exp. Date: 08/01/2016
Project No: PWP730052

Quad: NW

UE/CR/PM NO:31170059

Department of Public Works

ENCROACHMENT PERMIT

To: PACIFIC GAS & ELECTRIC - STOCKTON

PO BOX 930

STOCKTON, CA 95201

Encroachment Type:		
Traffic Control Devices	,	

Location:

W/S OF DAVIS RD. 50' N/O EIGHT MILE RD.

In compliance with your request of <u>03/11/2016</u>, permission is hereby granted to do work in County right-of-way as shown on attached application and subject to all the terms, conditions and restrictions written below or printed as general or special provisions on any part of this form. See reverse side and attached sheet, if any.

Trench excavations for service connections will not be permitted within ten feet (10') of pavement centerline unless otherwise approved by the Director. Surface of trench patches shall match in kind and be smooth and even with that of abutting surface. Special attention shall be given to depth of utilities through roadside area in anticipation of future drainage facilities, road profile and/or frontage development. All underground utility facilities are to be established and accurately dimensioned on sketches from surveyed centerline of road right of way, or from right of way (border) lines.

Permittee shall call the Department of Public Works, Field Engineering Division (Permit Inspections) at (209)953-7421 at least forty-eight hours prior to beginning any work within the County right of way. All work performed under this permit shall conform to the rules and regulations pertaining to safety established by the California Division of Industrial Safety and Cal-OSHA.

The jobsite shall be kept in a safe condition at all times by the daily removal of any excess dirt or debris which might be a hazard to either pedestrian or automobile traffic. All necessary traffic convenience and warning devices and personnel shall be provided, placed and maintained by and at the sole expense of the Permittee in accordance with the latest edition of the CALTRANS Manual of Traffic Control.

After completion of the work permitted herein, all debris, lumber, barricades, or any excess material shall be removed and the jobsite left in a neat workmanlike manner. Immediately following completion of construction permitted herein, Permittee shall fill out and mail notice of completion (see attached post card) provided by Grantor.

Special Comments:		
Traffic Control Per MUTCD		
FORMS: SS/WW	,	
Est. Permit Fee: \$436.00	KRIS BALAJI, Director	-

WHITE

-Permittee

GOLDENROD

-PWD Central File

YELLOW

-Field Inspection

PINK

-Permit Section

-

ENCROACHMENT PERMIT GENERAL PROVISIONS

13-1

This permit is issued under and subject to all laws and ordinances of agencies-governing the encroachment herein permitted. See the
following references:

STREETS AND HIGHWAYS CODE

- 1. Division 1, Chapter 3
- 2. Division 2, Chapter 2, Section 942
- 3. Division 2, Chapter 4, Section 1126
- 4. Division 2, Chapter 5.5 and Chapter 6

SAN JOAQUIN COUNTY ORDINANCES NUMBERED: 324, 441, 648, 662, 672, 695, 700, 860, 892, 3359, and 3675.


- 2. It is understood and agreed by the Permittee that the performance of any work under this permit shall constitute an acceptance of all the provisions contained herein and failure on the Permittee's part to comply with any provision will be cause for revocation of this permit. Except as otherwise provided for public agencies and franchise holders, this permit is revocable on five days notice.
- 3. All work shall be done subject to the supervision of and the satisfaction of the grantor. The Permittee shall at all times during the progress of the work keep the County Highway in as neat and clean condition as is possible and upon completion of the work authorized herein, shall leave the County Highway in a thoroughly neat, clean and usable condition.
- 4. The Permittee also agrees by the acceptance of this permit to properly maintain any encroachment structure placed by the Permittee on any part of the County Highway and to immediately repair any damage to any portion of the highway, which occurs as a result of the maintenance of the said encroachment structure, until such time as the Permittee may be relieved of the responsibility for such maintenance by the County of San Joaquin.
- 5. The Permittee also agrees by the acceptance of this permit to make, at its own expense, such repairs as may be deemed necessary by the County Department of Public Works.
- 6. It is further agreed by the Permittee that whenever construction, reconstruction or maintenance work upon the highway is necessary, the installation provided for herein shall, upon request of the County Department of Public Works, be immediately moved or removed by and at the sole expense of the Permittee.
- No material used for fill or backfill in the construction of the encroachment shall be borrowed or taken from within the County right of way.
- 8. All work shall be planned and carried out with as little inconvenience as possible to the traveling public. No material shall be stacked within eight feet (8') of the edge of the pavement or traveled way unless otherwise provided herein. Adequate provision shall be made for the protection of the traveling public. Traffic control standards shall be utilized including barricades; approved signs and lights; and flagmen, as required by the particular work in progress.
- 9. The Permittee, by the acceptance of this permit, shall assume full responsibility for all liability for personal injury or damage to property which may arise out of the work herein permitted or which may arise out of the failure of the part of the Permittee to properly perform the work provided under this permit. In the event any claim of such liability is made against the County of San Joaquin or any department, official or employee thereof, the Permittee shall defend, indemnify, and hold each of them harmless for such claim.
- 10. All backfill material is to be moistened as necessary and thoroughly compacted with mechanical means. If required by the County Director of Public Works, such backfill shall consist of gravel or crushed rock. The Permittee shall maintain the surface over structures placed hereunder as may be necessary to insure the return of the roadway to a completely stable condition and until relieved of such responsibility by the County Department of Public Works. Wherever a gravel, crushed rock or asphalt surface is removed or damaged in the course of work related to the permitted encroachment, such material shall either be separately stored and replaced in the roadway as nearly as possible in its original state or shall be replaced in kind, and the roadway shall be left in at least as good a condition as it was before the commencement of operations of placing the encroachment structure.
- 11. Whenever it becomes necessary to secure permission from abutting property owners for the proposed work, such authority must be secured by the Permittee prior to starting work.
- 12. The current and future safety and convenience of the traveling public shall be given every consideration in the location and methods of construction utilized.
- 13. The Permittee is responsible for the preservation of survey monuments located within the area of work herein permitted. Prior to the start of construction, survey monuments that potentially may be disturbed shall be located and referenced by a Licensed Land Surveyor, and a Corner Record filed with the County Surveyor. Any Survey Monuments disturbed during the course of construction shall be reestablished by a Licensed Land Surveyor and another Corner Record filed with the County Surveyor. (Land Surveyors' Act Section 8771)
- 14. Prior to any excavation, the Permittee shall notify USA North (Underground Service Alert of Northern California and Nevada) at 811 or 800-227-2600 forty-eight (48) hours in advance.

AFFLICATION FOR ENCROACHMENT PERMIT

			•	
Daic 3-2-2016	OFFICE USE ONLY			
To: San Joaquin County Department of Public Works	JOB#	73052-6	REF#	
166 Pm 31170059 (April 1200 Name)	EXP. DATE VALID STREET	3/15/16 TO Davis Rd		DRIVEWAYS:
4640 West Lane (Westing Address)	AREA TYPE FORMS		AD NW First Devices	4
Steckton, CA 95204 (City, State, Zip Code)	NOTES			
(269) 373-9432 (Area Code - Telephone Number)	_			
ketch (Detailed plans may be submitted)				
See attached				. ,
	,			
•				
• .				
	-			
		•		
undersigned hereby applies for permission to excavate, or	construct and/or o	therwise encroach		
side of W Bnile Rd	appr	oximately 2 .	50 (eat)	mile W
side of W Bmile Rd	appr	oximately 2 .		mile W
side of W B mile Rd sta	appr ckton	oximately 2. by performing the	ollowing work (desc	mile <u>W</u> ription of work):
Davis Rd Bmile Rd Sto Replace Existing R	approckton Pole Loc	oximately 2. by performing the	50 (early of clity of St	mile W ription of work):
Side of W B mile Rd Davis Rd Replace Existing R	approckton Pole Loc	oximately 2. by performing the	ollowing work (desc	mile W ription of work):
Side of W B mile Rd Davis Rd Replace Existing P SJCo permit for	approckton Pole Loc. 2 temp	oximately 2. by performing the sted in Signs on	50 Ged ollowing work (desc City of St County A	mile <u>W</u> ription of work): ocktor N oa - Davis
side of W B mile Rd Davis Rd Replace Existing R SJCo permit for will commence on or about 3-15-2016 undersigned, certify that I am the owner of the respective	approckton Pole Loc. 2 temp	oximately 2. by performing the steel in Signs on for approximately qualified to represe	ollowing work (describing of Standard County &	mile <u>W</u> ription of work): Fockton N Poeu — Davis days. ree to do the
Davis Rd Sto Replace Existing h SJCo permit for	approckton Pole Loc. 2 temp	oximately 2. by performing the steel in Signs on for approximately qualified to represe	ollowing work (described of the county of th	mile <u>W</u> ription of work): Fockton N Poeu — Davis days. ree to do the

SIGNS BEING USED




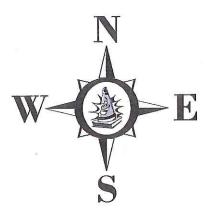

SIGN SPACING TAPER TANGENT SPEED **TAPER** 100' 125' 30 60 180' 30 35 245' 70 250' 40 80 320' 45 90 540 45 350' 50 100 50 600'

BUFFER(1/2taper)

SHOULDER(1/3taper)

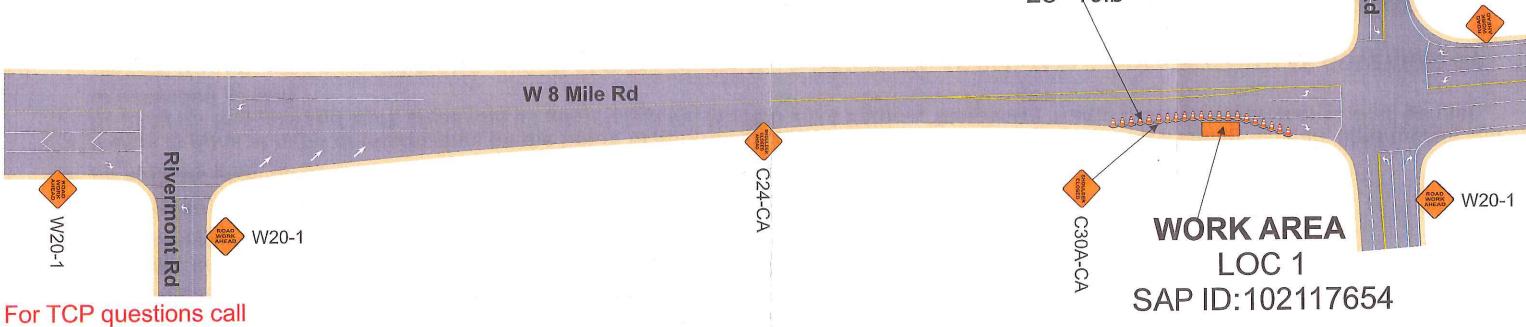

ROBERT @ 209-200-3351

SEE SPEC SHEET 2 FOR ADDITIONAL TRAFFIC CONTROL STIPULATIONS

Pedestrian and Bicycle Access to remain open at all times.

Minimum 12ft clearance for traffic

Work shall not exceed 12 hours

NOT TO SCALE



ADDITIONAL TRAFFIC CONTROL
PERSON TO MAINTAIN CLOSURE AND
ASSIST BICYCLE, PEDESTRIAN AND DRIVE
WAY TRAFFIC SHOULD NEED ARISE



R30 24X24" Barricade mounted, placed on both sides of the street 20' apart 72HR prior to start of work. WORK ZONE

SPEED
LIMIT

G20-5aP & R2-1 Barricade Mounted, placed 400' from Work Area ELEC PM# 31170059

Owner CIT	Y OF STOCKT	ON
Project Location W 8 Mile Rd		Project City Stockton, CA
Prime Contractor PG&E	Traffic Control Contractor City Rise Services, Inc.	
Phone 209-333-0807	Sheet Number PS-1	Date 12/7/2015

HOURS OF WORK SHALL BE DETERMINED BY THE CITY OF STOCKTON

CLOSURE STIPULATIONS AND REQUIREMENTS THAT MUST BE FOLLOWED AT ALL TIMES READING AND REQUIREMENTS THAT MUST BE FOLLOWED AT ALL TIMES SAND AND REQUIREMENTS THAT MUST BE FOLLOWED AT ALL TIMES

- All lane closures shall meet or exceed CA MUTCD 2014 specifications as well as conform to hours of work set forth by the City.
- All areas of work when encroaching upon sidewalk access OR pedestrian safety shall have the latest CA MUTCD 2014 Edition, Temporary Traffic Control, sidewalk closure detour detail in place to ensure pedestrian and public safety.
- Pedestrian traffic shall at all time have a minimum 4 feet wide area of travel.
- All open excavation areas shall be backfilled or trench plated prior to public usage.
- All closures set forth in this TCP are the minimum allowed on project, field conditions may change requiring further traffic safety devices or traffic control person to ensure safety of traveling public, pedestrians as well as work forces.
- All changes to ensure safety will be made immediately to ensure a safe environment for all parties.
- All traffic control devices, vehicles and personnel must be suited for the purpose intended as well as meet or exceed latest CA MUTCD 2014 Edition, Temporary Traffic Control requirements as well as City requirements.
- All Devices shall be removed when no longer required.
- All flaggers shall be certified and all intersections shall be flagged when required as shown on plans.
- If work is done at night or encroaches on the hours of darkness all road work ahead signs shall have a flashing beacon, light towers will be used for flaggers and work areas and all other latest CA MUTCD 2014 Edition, Temporary Traffic Control requirements shall be met or exceeded as well.
- NOT TO SCALE—SPACING OF SIGNS, TAPER AND TANGENTS WILL BE SPACED AS PER TABLE HAS SET FORTH AS GOVERNED BY TRAVEL SPEEDS.
- All traffic devices shall meet or exceed latest CA MUTCD 2014 Edition, Temporary Traffic Control. All signs shall be high intensity night time reflective, 48"x48" roll up signs. All signs shall have a minimum of 2, 18" day time flags attached to sign stands during day time hours and if applicable flashing 12", 12v beacons for night time work.
- Sign stands shall meet latest CA MUTCD 2014 Edition, Temporary Traffic Control, as well as allowing for 18" to 7" height for signs and spring equipped for windy conditions.
- All hours of work shall be dictated by the City specified lane closure charts or as directed by the City Inspector.
- Vehicle path of travel shall never be less than 12' in width. Closures and excavation not to exceed what forces expect to excavate per the daily shift.
- Roadway shall not be opened until safe for public use. All open trenches must be plated or backfilled prior to public usage.
- All areas of excavation must have a valid USA dig tag with corresponding dig ticket number. Proof must be carried with the excavating forces at all times.