

Permit Section

ENCROACHMENT PERMIT GENERAL PROVISIONS

13-1

1. This permit is issued under and subject to all laws and ordinances of agencies governing the encroachment herein permitted. See the following references:

STREETS AND HIGHWAYS CODE

1. Division 1, Chapter 3
2. Division 2, Chapter 2, Section 942
3. Division 2, Chapter 4, Section 1126
4. Division 2, Chapter 5.5 and Chapter 6

SAN JOAQUIN COUNTY ORDINANCES NUMBERED: 324, 441, 648, 662, 672, 695, 700, 860, 892, 3359, and 3675.

2. It is understood and agreed by the Permittee that the performance of any work under this permit shall constitute an acceptance of all the provisions contained herein and failure on the Permittee's part to comply with any provision will be cause for revocation of this permit. Except as otherwise provided for public agencies and franchise holders, this permit is revocable on five days notice.
3. All work shall be done subject to the supervision of and the satisfaction of the grantor. The Permittee shall at all times during the progress of the work keep the County Highway in as neat and clean condition as is possible and upon completion of the work authorized herein, shall leave the County Highway in a thoroughly neat, clean and usable condition.
4. The Permittee also agrees by the acceptance of this permit to properly maintain any encroachment structure placed by the Permittee on any part of the County Highway and to immediately repair any damage to any portion of the highway, which occurs as a result of the maintenance of the said encroachment structure, until such time as the Permittee may be relieved of the responsibility for such maintenance by the County of San Joaquin.
5. The Permittee also agrees by the acceptance of this permit to make, at its own expense, such repairs as may be deemed necessary by the County Department of Public Works.
6. It is further agreed by the Permittee that whenever construction, reconstruction or maintenance work upon the highway is necessary, the installation provided for herein shall, upon request of the County Department of Public Works, be immediately moved or removed by and at the sole expense of the Permittee.
7. No material used for fill or backfill in the construction of the encroachment shall be borrowed or taken from within the County right of way.
8. All work shall be planned and carried out with as little inconvenience as possible to the traveling public. No material shall be stacked within eight feet (8') of the edge of the pavement or traveled way unless otherwise provided herein. Adequate provision shall be made for the protection of the traveling public. Traffic control standards shall be utilized including barricades; approved signs and lights; and flagmen, as required by the particular work in progress.
9. The Permittee, by the acceptance of this permit, shall assume full responsibility for all liability for personal injury or damage to property which may arise out of the work herein permitted or which may arise out of the failure of the part of the Permittee to properly perform the work provided under this permit. In the event any claim of such liability is made against the County of San Joaquin or any department, official or employee thereof, the Permittee shall defend, indemnify, and hold each of them harmless for such claim.
10. All backfill material is to be moistened as necessary and thoroughly compacted with mechanical means. If required by the County Director of Public Works, such backfill shall consist of gravel or crushed rock. The Permittee shall maintain the surface over structures placed hereunder as may be necessary to insure the return of the roadway to a completely stable condition and until relieved of such responsibility by the County Department of Public Works. Wherever a gravel, crushed rock or asphalt surface is removed or damaged in the course of work related to the permitted encroachment, such material shall either be separately stored and replaced in the roadway as nearly as possible in its original state or shall be replaced in kind, and the roadway shall be left in at least as good a condition as it was before the commencement of operations of placing the encroachment structure.
11. Whenever it becomes necessary to secure permission from abutting property owners for the proposed work, such authority must be secured by the Permittee prior to starting work.
12. The current and future safety and convenience of the traveling public shall be given every consideration in the location and methods of construction utilized.
13. The Permittee is responsible for the preservation of survey monuments located within the area of work herein permitted. Prior to the start of construction, survey monuments that potentially may be disturbed shall be located and referenced by a Licensed Land Surveyor, and a Corner Record filed with the County Surveyor. Any Survey Monuments disturbed during the course of construction shall be reestablished by a Licensed Land Surveyor and another Corner Record filed with the County Surveyor. (Land Surveyors' Act Section 8771)
14. Prior to any excavation, the Permittee shall notify USA North (Underground Service Alert of Northern California and Nevada) at 811 or 800-227-2600 forty-eight (48) hours in advance.

APPLICATION FOR ENCROACHMENT PERMIT

RECEIVED
SAN JOAQUIN COUNTY

2016 JUL 25 PM 2:29

PLEASE PRINT:

Date 7/1/16To: San Joaquin County
Department of Public WorksModesta Jacquez

(Applicant Name)

6121 Bollinger Canyon Rd., BR1Z4D

(Mailing Address)

San Ramon, CA 94583

(City, State, Zip Code)

925-786-7086

(Area Code - Telephone Number)

OFFICE USE ONLY

JOB # 730052 REF #

APN CR #

EXP. DATE

VALID TO

STREET CottaAREA Thernton QUAD NWTYPE Ball holeFORMS SSW R29

NOTES

DRIVEWAYS:

*

*

*

Sketch (Detailed plans may be submitted)

No excavation in county right-of-way. Traffic control set up in county right-of-way only.

The undersigned hereby applies for permission to excavate, construct and/or otherwise encroach on County Highway Right-of-Way on the north & south side of W Cotta Rd approximately 270 feet/mile feet of from N Guard Rd, by performing the following work (description of work):

PG&E is requesting to perform spot repair on their gas line, no excavation is needed to access the gas line.


PG&E will need to set up traffic control on county road W Cotta Rd in order to safely access the line off the shoulder of the roadway.

Work will commence on or about 7/1/16 for approximately 3 days.

I, the undersigned, certify that I am the owner of the respective property, or am qualified to represent the owner and agree to do the work described above in accordance with the rules and regulations of San Joaquin County and subject to inspection and approval.


Signature of Applicant - Title7/1/16

Date

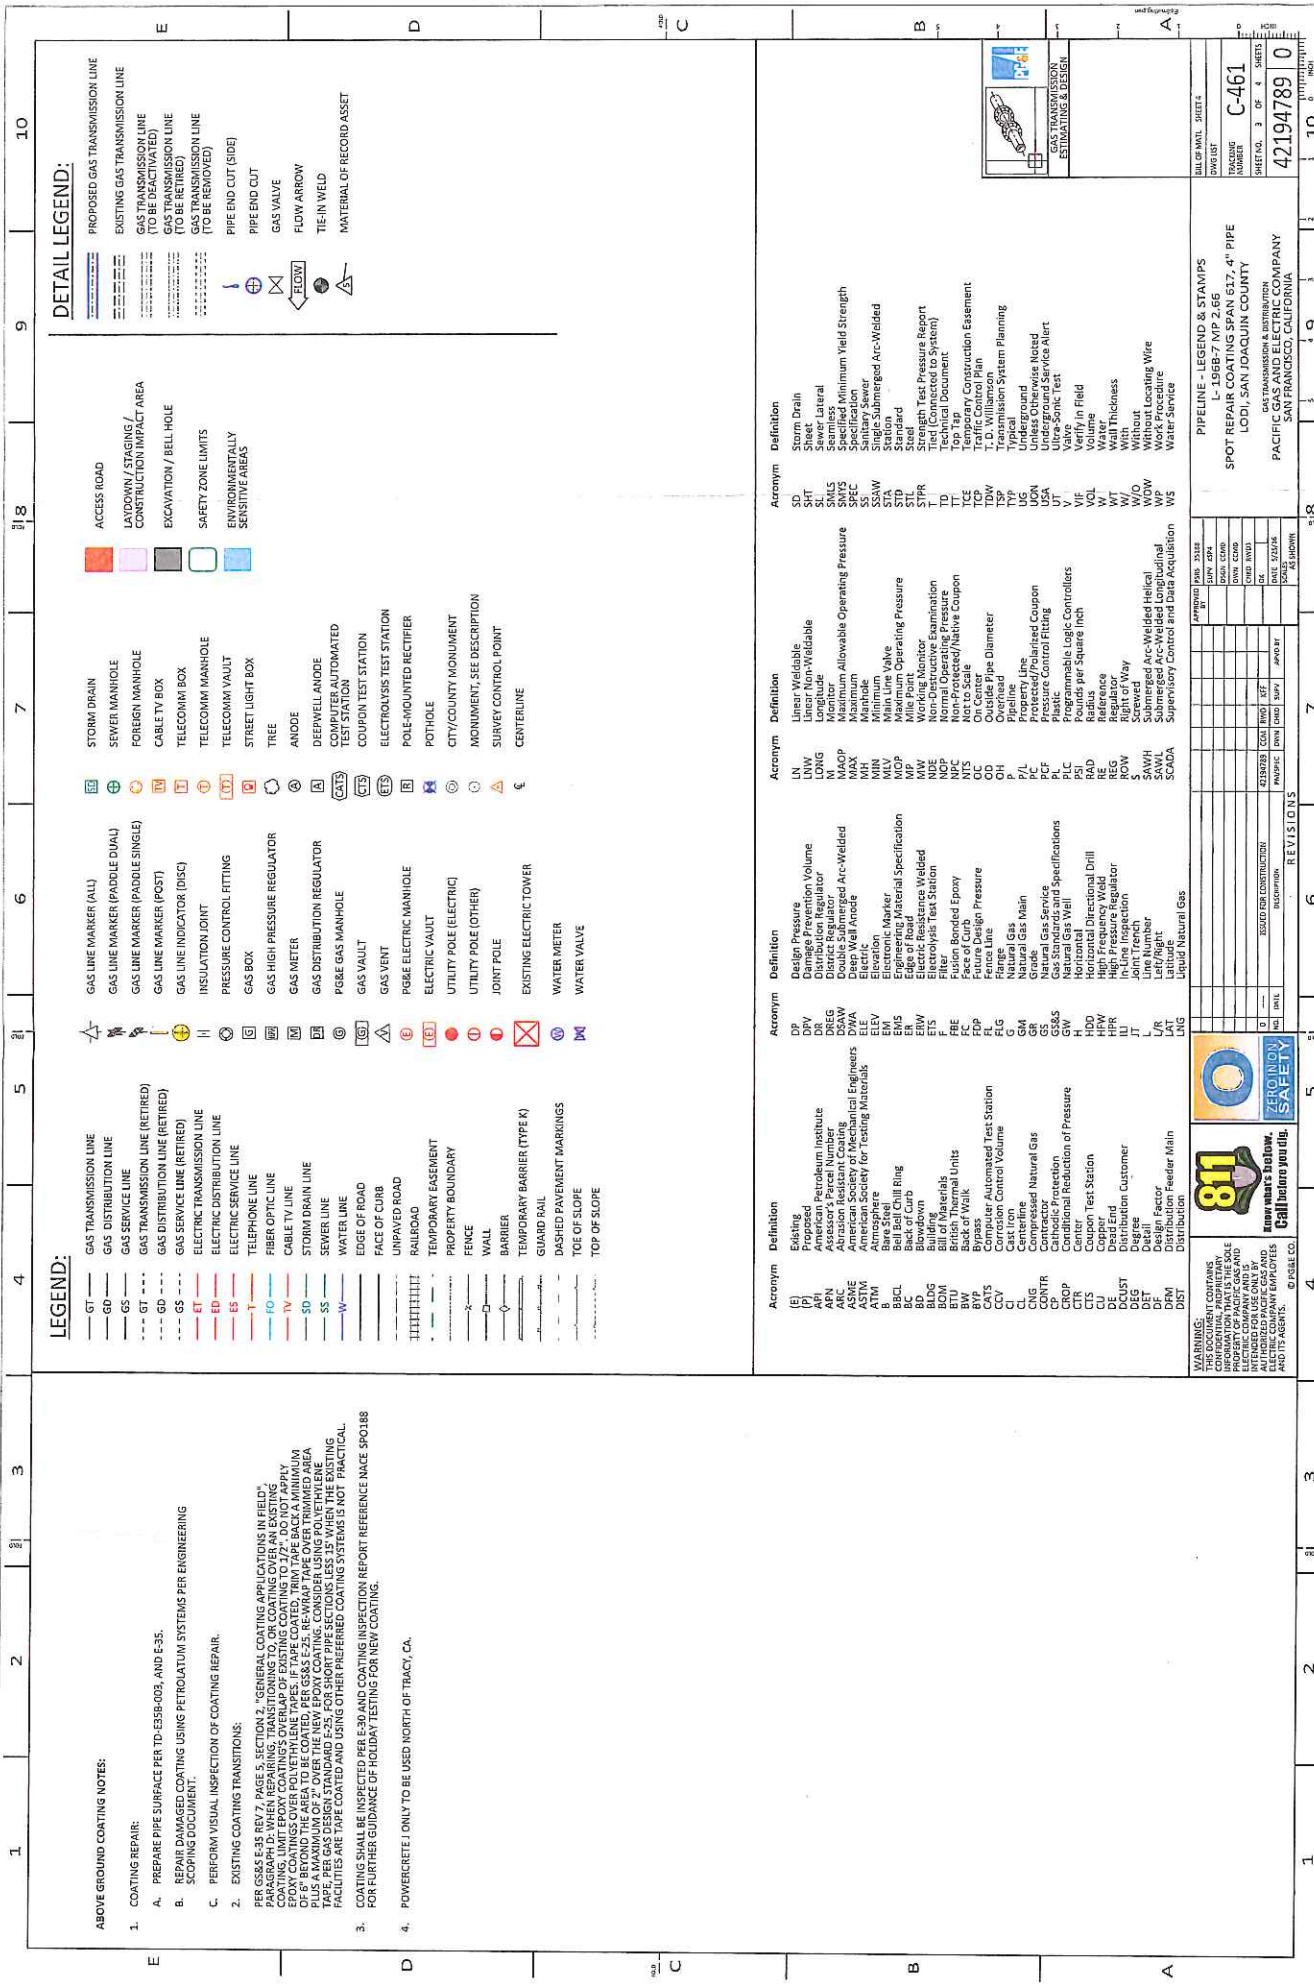

1	2	3	4	5	6	7	8	9	10
DETAIL LEGEND: PROPOSED GAS TRANSMISSION LINE EXISTING GAS TRANSMISSION LINE GAS TRANSMISSION LINE (TO BE DEACTIVATED) GAS TRANSMISSION LINE (TO BE RETIRED) GAS TRANSMISSION LINE (TO BE REMOVED) PIPE END CUT (SIDE) PIPE END CUT GAS VALVE FLOW ARROW TIE-IN WELD MATERIAL OF RECORD ASSET ACCESS ROAD LAYDOWN / STAGING / CONSTRUCTION IMPACT AREA EXCAVATION / BELL HOLE SAFETY ZONE LIMITS ENVIRONMENTALLY SENSITIVE AREAS STORM DRAIN SEWER MANHOLE FOREIGN MANHOLE CABLE TV BOX TELECOMM BOX TELECOMM MANHOLE TELECOMM VAULT STREET LIGHT BOX TREE ANODE DEPVELL ANODE CUTTER AUTOMATED COUPON TEST STATION COUPON TEST STATION ELECTRONIC TEST STATION POLE-MOUNTED RECTIFIER POT HOLE CITY/COUNTY MONUMENT MONUMENT - SEE DESCRIPTION SURVEY CONTROL POINT CENTERLINE GAS LINE MARKER (ALL) GAS LINE MARKER (PADDLE SINGLE) GAS LINE MARKER (POST) GAS LINE INDICATOR (DISC) INSULATION JOINT PRESSURE CONTROL FITTING GAS BOX GAS HIGH PRESSURE REGULATOR GAS METER GAS DISTRIBUTION REGULATOR PG&E GAS MANHOLE GAS VAULT GAS VENT PG&E ELECTRIC MANHOLE ELECTRIC VAULT UTILITY POLE (ELECTRIC) UTILITY POLE (OTHER) JOINT POLE EXISTING ELECTRIC TOWER WATER METER WATER VALVE GAS TRANSMISSION LINE GAS DISTRIBUTION LINE GAS SERVICE LINE GAS TRANSMISSION LINE (RETIRED) GAS DISTRIBUTION LINE (RETIRED) GAS SERVICE LINE (RETIRED) ELECTRIC TRANSMISSION LINE ELECTRIC DISTRIBUTION LINE ELECTRIC SERVICE LINE TELEPHONE LINE FIBER OPTIC LINE CABLE TV LINE STORM DRAIN LINE SEWER LINE WATER LINE EDGE OF ROAD FACE OF CURB UNPAVED ROAD RAILROAD TEMPORARY EASEMENT PROPERTY BOUNDARY FENCE WALL BARRIER TEMPORARY BARRIER (TYPE K) GUARD RAIL DASHED PAVEMENT MARKINGS TOE OF SLOPE TOP OF SLOPE									
LEGEND: GT --- GAS TRANSMISSION LINE GD --- GAS DISTRIBUTION LINE GS --- GAS SERVICE LINE GT --- GAS TRANSMISSION LINE (RETIRED) GD --- GAS DISTRIBUTION LINE (RETIRED) GS --- GAS SERVICE LINE (RETIRED) ET --- ELECTRIC TRANSMISSION LINE ED --- ELECTRIC DISTRIBUTION LINE ES --- ELECTRIC SERVICE LINE T --- TELEPHONE LINE FO --- FIBER OPTIC LINE TV --- CABLE TV LINE SD --- STORM DRAIN LINE SS --- SEWER LINE W --- WATER LINE EOR --- EDGE OF ROAD FC --- FACE OF CURB UR --- UNPAVED ROAD RR --- RAILROAD TE --- TEMPORARY EASEMENT PB --- PROPERTY BOUNDARY F --- FENCE W --- WALL B --- BARRIER TB --- TEMPORARY BARRIER (TYPE K) GR --- GUARD RAIL DPM --- DASHED PAVEMENT MARKINGS TS --- TOE OF SLOPE TS --- TOP OF SLOPE									
ACRONYM Definition Design Pressure Damage Prevention Volume Distribution Regulator District Regulator Deep Well Anode Electric Electronic Marker Engineering Material Specification Elevated Roadway Electric Resistance Welded Electrolysis Test Station Filter Face of Curb Future Design Pressure Gas Line Flange Natural Gas Main Natural Gas Service Natural Gas Well Horizontal Horizontal Directional Drill Gas Standards and Specifications High Frequency Welding Regulator In-Line Inspection Joint Trench Left/Right Latitude Liquid Natural Gas Acronym DPV DR DSV DWA ELE EM EMS ERW ETS FC FDP FLG G GN GS GS&S GSR H HDD HPR ILI IT J L/R LAT LNG									
DEFINITION Linear Weldable Longitudinal Monitor Maximum Allowable Operating Pressure Manhole Main Line Valve Maximum Operating Pressure Non-Destructive Examination Normal Operating Examination Not to Scale On Center Outside Pipe Diameter Pipeline Property Line Pressure Control Fitting Pressure Control Fitting Radius Pounds per Square Inch Reference Right of Way Screwed Submerged Arc-Welded Helical Supervisory Control and Data Acquisition Acronym LNW LONG MON MAOP MH MLV MOP NDE NOE NPS NPS OC OD OH P PL PCF PL PSI RAD REG ROW S SAW SCADA									
DEFINITION Storm Drain Sewer Lateral Sanitary Sewer Sanitary Sewer Station Standard Steel Pipe Steel Pipe Tied (Connected to System) Technical Document Temporary Construction Easement Traffic Control Plan T.D. Dimension Trench Trench System Planning Typical Underground Underground Service Alert Ultra-Sonic Test Verify in Field Volume Wall Thickness With Without Work Procedure Water Service Acronym SD SL SMLS SPEC SS SSA STA STD STR TD TCE TCP TDP TSP TYP UG USA UT VFI VOL WT W/O W/O WP WS									
PIPELINE - LEGEND & STAMPS L-1968B-7 NP 2.66 SPOT REPAIR COATING SPAN 617.4" PIPE LODI, SAN JOAQUIN COUNTY GAS TRANSMISSION & DISTRIBUTION PACIFIC GAS SERVICES COMPANY SAN FRANCISCO, CALIFORNIA DATE LIST C-461 SHEET NO. 3 OF 4 SHEETS 42194789 0									

L-196B-7 MP 2.66

TYPICAL
PIPELINE MILE POINT DECAL
SCALE: NO SCALE


BILL OF MATERIALS
EXPENSE ORDER #42194789

811
Know what's below.
Call before you dig.

[illegible][illegible]

PIPELINE - BILL OF MATERIALS
L- 196B-7 MP 2.66
SPOT REPAIR COATING SPAN 617, 4" PIPE
LODI, SAN JOAQUIN COUNTY
GAS TRANSMISSION & DISTRIBUTION
PACIFIC GAS AND ELECTRIC COMPANY
SAN FRANCISCO, CALIFORNIA

ROLL OF MAIL SHEET 4	
WAG LIST	
PACKING NUMBER	C-461
SHEET NO. 4 OF 4 SHEETS	42194789 0

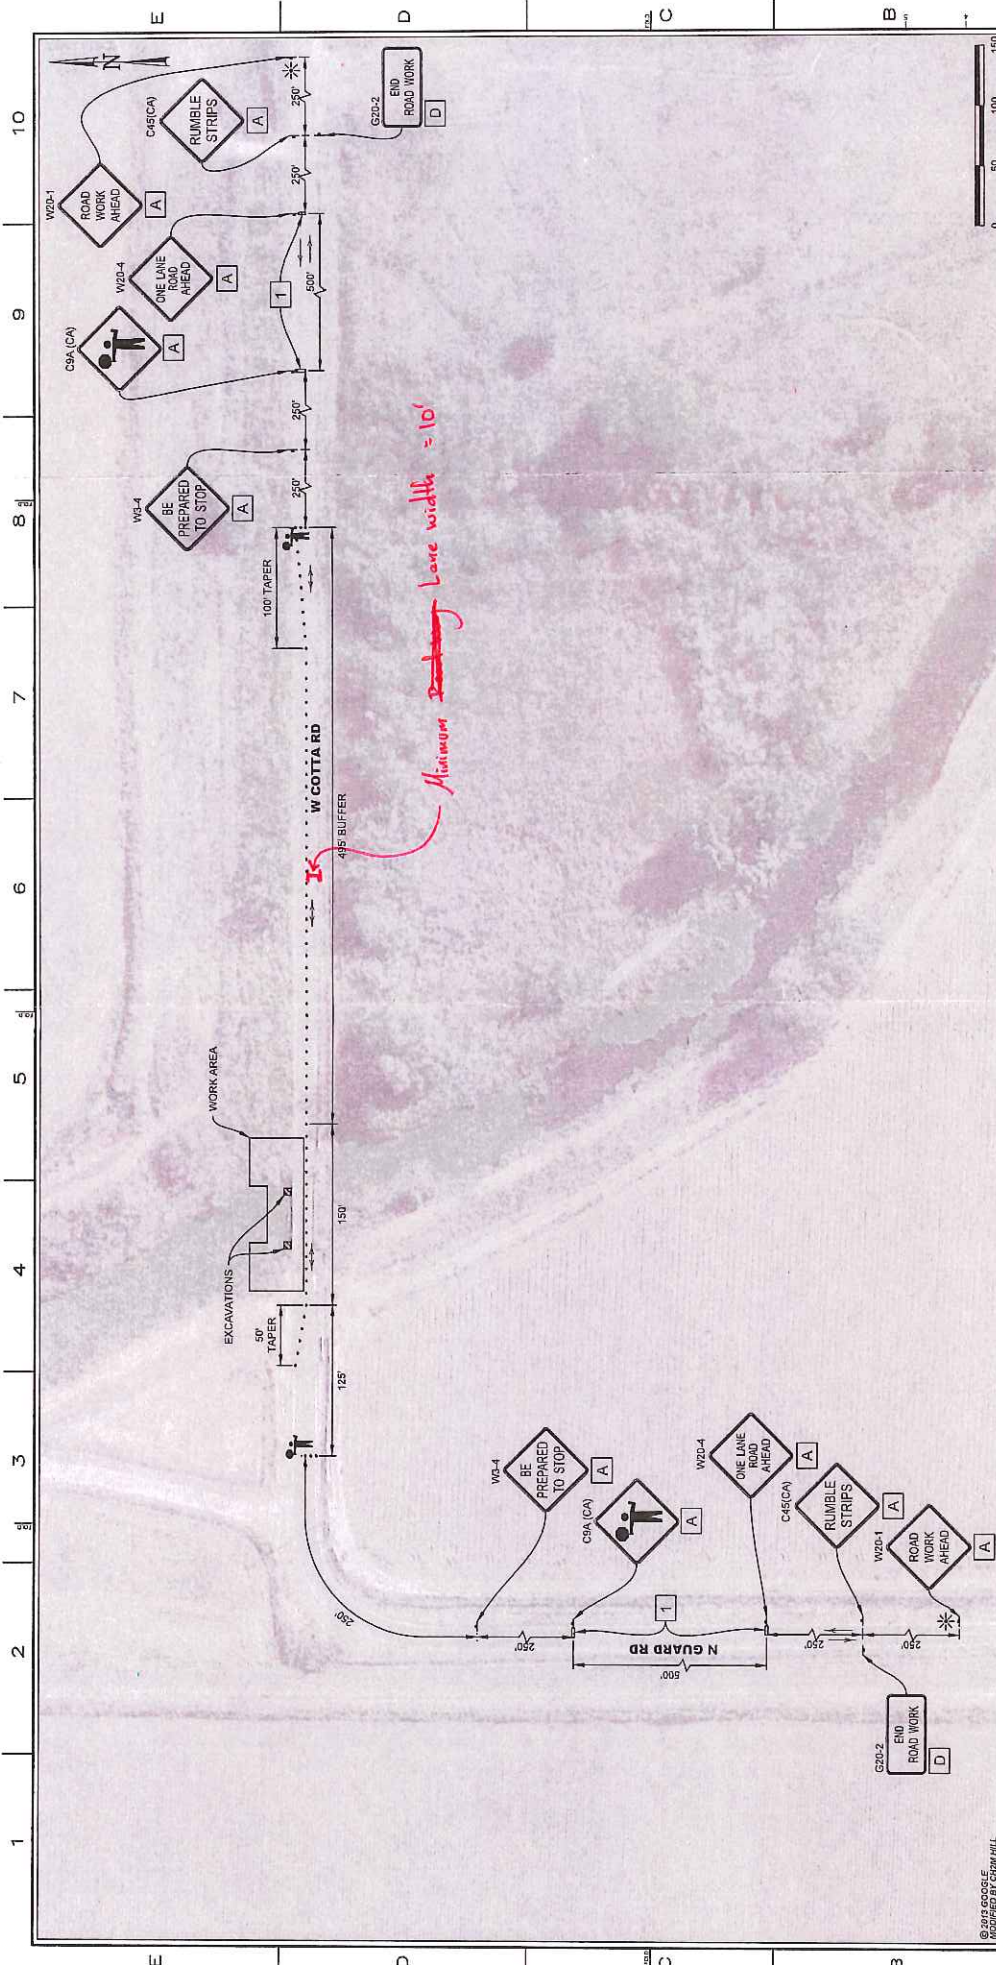

Minimum ~~Right of Way~~ Lane width = 10'

CONTRACTOR NOTES:

- ALL WORK SHALL CONFORM TO THE LATEST EDITION OF CALIFORNIA MANUAL OF UNIFORM TRAFFIC CONTROL DEVICES (MUTCD) AND CALTRANS STANDARD PLANS AND SPECIFICATIONS.
- THE LOCAL FIRE DEPARTMENT, SHERIFF/POLICE DEPARTMENT, CALIFORNIA HIGHWAY PATROL, LOCAL SCHOOL DISTRICT, TRANSIT SERVICE PROVIDERS AND UNITED STATES POSTAL SERVICE SHALL BE NOTIFIED 72 HOURS IN ADVANCE OF CONSTRUCTION WORK.
- CONTRACTORS OPERATING THIS REPAIR SHALL INCLUDE ALL CONSTRUCTION AND MATERIALS TO BE PLACED WITHIN THE RIGHT OF WAY. EACH ADVANCED WARNING SIGN ON EACH SIDE OF THE ROADWAY SHALL BE EQUIPPED WITH AT LEAST TWO FLASHING BEACONS. BE PLACED AT THE LOCATION INDICATED FOR LANE CLOSURE DURING HOURS OF DARKNESS.
- ALL FLAGGERS SHALL BE TRAINED AND CERTIFIED. ALL FLAGGERS SHALL ALSO BE EQUIPPED WITH A C28 STOP/GOY TABLE AND SHALL BE TRAINED IN THE PROPER USE OF THE TABLE.
- NO PARKING SIGNS SHALL BE PLACED 72 HOURS PRIOR TO SET UP. SIGNS SHALL BE POSTED EVERY 20 LINEAR FEET OF OCCUPIED SPACE WITH AT LEAST ONE SIGN AT EACH END OF OCCUPIED SPACE.
- ANY CONFLICTING SIGNS WILL BE COVERED FOR THE LENGTH OF THE JOB.
- ALL TRAFFIC CONTROL DEVICES SHALL BE SET UP AND REMAIN IN PLACE AT ALL TIMES.
- Y&C TRANSPORTATION CONSULTANTS ASSUMES NO LIABILITY WHEN CONTRACTOR DOES OWN SET UP OR MAKES CHANGES TO THE ORIGINAL TRAFFIC CONTROL PLAN.
- CITY/COUNTY ENGINEER OR HIS REPRESENTATIVE HAS THE AUTHORITY TO INSTITUTE FIELD CHANGES TO ASSURE PUBLIC SAFETY.
- CONTRACTOR SHALL PROVIDE TRAFFIC CONTROL PLAN FOR CONSTRUCTION AREAS WHICH ARE NOT COVERED BY THESE TRAFFIC CONTROL PLANS. PLANS ARE ACCURATE FOR TRAFFIC CONTROL WORK ONLY. EXCAVATION LOCATION IS APPROXIMATE AND FOR REFERENCE ONLY.

PROJECT NOTES:

- PORTABLE TRANSVERSE RUMBLE STRIP ARRAY PER CALTRANS RSP T13.

LEGEND:

- TEMPORARY SIGN POST
- TRAFFIC FLOW DIRECTION
- CHANNELIZER (SEE CALTRANS RSP T9 FOR SPACING)
- PORTABLE FLASHING BEACON

REVISIONS

NO.	DATE	REVISION	BY	CHKD
1	05/24/19	REVISED LANE NO. 2000	EC	EC
2	05/24/19	REVISED LANE NO. 2000	EC	EC
TRAFFIC CONTROL PLAN:

LOCAL: CALTRANS

COUNTY: SAN JOAQUIN

CITY: PACIFIC GAS AND ELECTRIC COMPANY

DATE: 05/24/19

SCALE: AS SHOWN

PROJECT INFORMATION:

PROJECT NO.: 42194789

SHEET NO.: 1 OF 1

DATE: 05/24/19

SCALE: AS SHOWN

TRAFFIC CONTROL PLAN:

LOCAL: CALTRANS

COUNTY: SAN JOAQUIN

CITY: PACIFIC GAS AND ELECTRIC COMPANY

DATE: 05/24/19

SCALE: AS SHOWN


PROJECT INFORMATION:

PROJECT NO.: 42194789

SHEET NO.: 1 OF 1


DATE: 05/24/19

SCALE: AS SHOWN

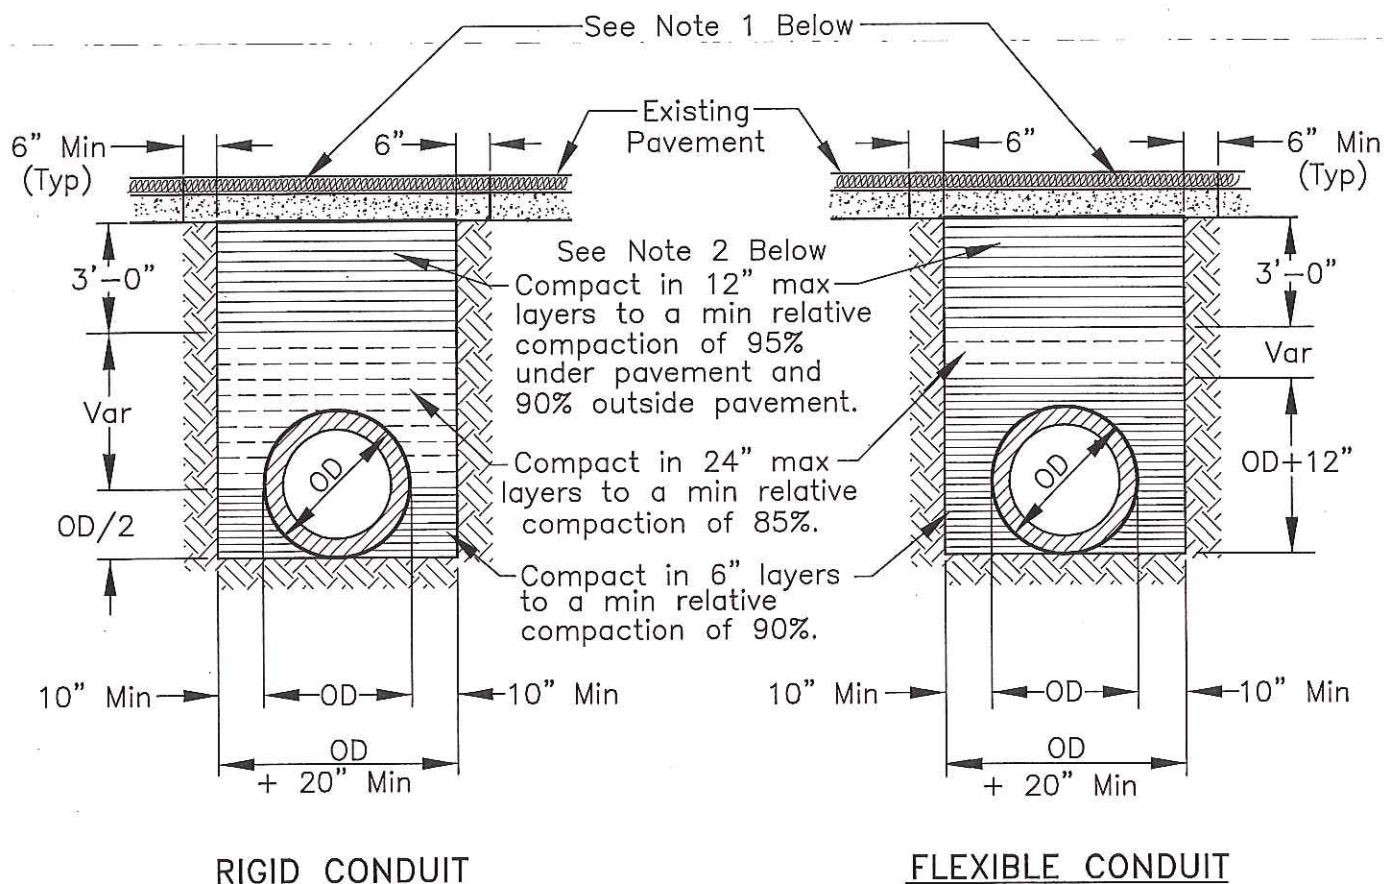

NOTES:

1. New pavement shall be 1" thicker than existing pavement, minimum of 0.25 Ft. New base shall be 1" thicker than existing base, min of 0.50 Ft.
2. Select native material or imported granular material as approved by the Director of Public Works. Backfill with materials equal to or better than the existing pavement and base in quality.
3. Relative compaction of materials shall be tested in accordance with the State of California, Dept. of Transportation Testing Manuals, test method No. California 216 or 231.
4. All existing pavement shall be neatly cut to line prior to trench excavation.
5. Jetting or ponding will be permitted within the street right-of-way with a 3 year bond, when approved by the Director of Public Works.
6. When shown by soil composition and compactability, ninety percent (90%) compaction may be used, when approved by the Director of Public Works.
7. Special bedding and backfill requirements may be shown on the plans or specified in the special provisions.

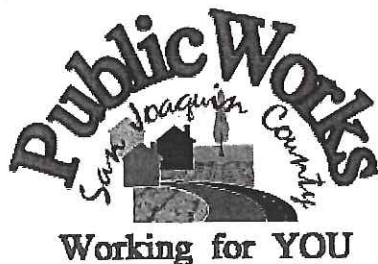

TYPICAL TRENCH BACKFILL

COUNTY OF SAN JOAQUIN

DEPARTMENT OF PUBLIC WORKS

Approved by:

No.	Revision	Description	Date

Date: DEC 2014

Std. Dwg. No.

R-29

GENERAL PROVISIONS

GOVERNING INSTALLATION OF SUBSURFACE STRUCTURES AND PIPELINES WITHIN COUNTY ROAD-RIGHTS-OF-WAY

PUBLIC CONVENIENCE AND SAFETY:

- A. Before obstructing any private driveway entrance or County road traveled way with a trench, spoil bank, equipment or other barrier permitted for any prolonged period of time, the Permittee shall notify the known users of the respective thoroughfare(s) involved, and shall provide access for vehicular and pedestrian traffic to and from the road.
 - 1. Unless otherwise permitted, all work shall be conducted in such a manner that no less than one lane of the existing County road traveled way will be maintained open to public traffic during working hours in a smooth and safe riding condition(s). Two lanes shall be open after working hours.
 - 2. In cases where road closure is permitted, the permission to close the road will be granted under the condition that the Permittee notify the following persons and/or agencies of the time, the period of closure, and the detour route at least twenty-four (24) hours prior to said road closure.
 - a. The County of San Joaquin Public Works Department
 - b. The County of San Joaquin Sheriff's Office
 - c. The local postal service
 - d. The local fire district
 - e. The local school district
 - f. The local residents involved
- B. Should hazardous conditions relative to the installation operations warrant flagmen, as many capable flagmen as may be necessary shall be provided by the Permittee and stationed in advance of work to warn and direct traffic.
- C. Lights, signs and barricades shall be furnished, erected and maintained by the Permittee for the adequate warning and convenience of the public, with particular attention to be taken in this regard after dark.
- D. Any excess dirt and/or debris which might be a hazard to either automobile or pedestrian traffic, uncontrollable by lights, signs and barricades, shall be removed from the jobsite daily.

STRUCTURES:

- A. Walls of structures shall be such quality and strength that they will resist all pressures and will not crack or be deformed in such a way as to create a hazard or maintenance problem at any time. Therefore, the minimum structural requirements for concrete pipe placed under county road rights-of-way shall conform to the following American Association of State Highway and Transportation Officials (AASHTO) designations.
 - 1. For concrete pipe up to and including thirty-three inches (33") inside diameter, extra strength concrete conforming to AASHTO Designation M 170M.
 - 2. For concrete pipe thirty-six inches (36") inside diameter and larger, reinforced concrete pipe conforming to AASHTO Designation M 170M Class III.
 - 3. Plastic pipe conforming to AASHTO Designation M294.
- B. All concrete pipe joints within County road rights-of-way shall be sealed against leakage and/or infiltration with rubber gasket in conformance with Section 65-1.06 of the California Standard Specifications, or with other methods as may be permitted under the Special Provisions.
- C. Cast-in-place concrete pipe, vitrified clay pipe, spiral welded steel pipe, or corrugated aluminum alloy pipe shall not be installed within the County road rights-of-way unless specifically so stated in the Special Provisions, and only under the conditions as provided.
- D. All structures to be buried within the County rights-of-way shall be set at such elevations as to allow minimum coverage of thirty inches (30") to the centerline of the roadways and twelve inches (12") at the bottoms of borrow ditches each side of the roadways. The depths of structures shall be established below a flat plane extending across the rights-of-way, no part of which shall extend above the elevations stated above; manholes, lampholes, valves, etc. not included. Future surface elevations shall be anticipated as nearly as possible and structure elevations shall be established for future adjustments accordingly.
- E. The County hereby reserves the right to specify in the Special Provisions the gage and surface treatment of any galvanized corrugated metal pipe that is to be installed.
- F. All longitudinal utility facilities are to be established (and dimensioned on sketches) from surveyed centerline of road right-of-way, not from right-of-way (border) lines.

REPAIRS OF THE COUNTY RIGHT-OF-WAY:

- A. All excavations shall be backfilled and compacted immediately after work therein has been completed.
- B. Trenched shall not be left open farther than 300 feet in advance of pipe laying operations, or 200 feet to the rear thereof, unless otherwise permitted by the Engineer.
- C. Unless otherwise permitted under the Special Provisions, backfill shall be placed and mechanically compacted in such a manner that the relative compaction throughout the entire fill within the County road right-of-way shall conform to the percentages of compaction as shown on the Trench detail.
- D. Backfill material shall be placed in horizontal uniform layers not to exceed in thickness, before compaction, 0.67 foot in the bedding region, one foot where 90% compaction is required, and two feet where 80% compaction is required.
- E. No portion of the excavation(s) shall be compacted by ponding or jetting unless a maintenance bond is provided.
- F. Gravel backfill material shall be utilized only where specifically so stated on the face of the permit. It shall be compacted by means of a high-frequency internal vibrator, the compactor to be a size and type approved by the Engineer. Points of compaction shall not be greater than 18" centers and to the full depth of the lift.
- G. All pavements, curbs, gutters, sidewalks, borrow ditches, pipes, head walls, road signs, trees, shrubbery, and/or other permanent road facilities impaired by or as a result of construction operations at the construction site(s) occupied by materials and/or equipment, shall be restored immediately upon backfilling of the excavation to the original grades and cross sections, and to a condition as good as, or better than existing prior to construction.
- H. All surfacing materials of roadways and driveway approaches cut or damaged by or as a result of construction operations, shall be replaced within ONE WEEK following the backfilling of excavation, weather permitting, with compacted layers of surfacing materials at least as thick as the existing, and no less than two inches (2") of asphalt concrete over six inches (6") of aggregate base, both as specified below.
 - 1. Asphalt Concrete: Combined mineral aggregate shall conform to the quality and gradation requirements for Type "B" one-half inch (1/2) maximum aggregate, coarse or medium gradation as specified in Section 39 of the California Standard Specifications. The bituminous binder to be mixed with mineral aggregate shall be paving asphalt having (Grade PG 64-10), unless otherwise directed by the Engineer. Placement of asphalt concrete surfacing shall conform to the applicable provisions of Section 39 of the California Standard Specifications.
 - 2. Aggregate Base: Combined mineral aggregates shall conform to the quality and the grading for three-quarter inch (3/4") maximum size aggregate Class 2 Aggregate Base specified in Section 26 of the California Standard Specifications.
- I. Before acceptance of repairs to the County road rights-of-way, all unsightly and detrimental dirt, dust and/or debris shall be removed and the construction areas left in a neat and presentable condition(s).
 - 1. If necessary, County road traveled way and driveway pavements shall be washed with water to remove dirt and dust.
 - 2. Driveway approaches and field entrance pavements damaged by equipment or spoil banks shall be repaired as directed by the Engineer.
- J. Upon request by the County, any settlement, sagging of surface, or cracking of pavement shall be repaired immediately by and at the sole expense of the Permittee for a period of one year following acceptance of the work.

SPECIAL PROVISIONS

Winter Weather Utility Work

1. **SUPERVISION:** The utility company (permittee) shall furnish full-time supervision of all work to insure compliance with the permit provision.
2. **START OF WORK:** No work within the County right-of-way shall be started until the utility company representative has made an evaluation of weather conditions and has determined the work can be accomplished under the provisions of the permit.
3. **CLEAN PAVEMENT:** Dirt and mud shall not be deposited on the pavement outside the area of work, and if inadvertently tracked onto the road travel way shall be removed immediately.
4. **DAILY RESTORATION:** Private driveways and road intersections shall be restored daily.
5. **WEATHER-TIGHT CONDITIONS:** All trenches shall be filled and compacted, ditches and other drainage facilities regarded and opened, and the entire work area restored to weather-tight condition prior to any rain.