



COUNTY OF SAN JOAQUIN

DEPARTMENT OF PUBLIC WORKS
P.O. BOX 1810-1810 E. HAZELTON AVENUE
STOCKTON, CALIFORNIA 95201
(209) 468-3000
FAX # (209) 468-9324

Permit No: PS-1602925
Date Issued: 09/14/2016
Start Date: 09/26/2016
Exp. Date: 10/01/2016
Project No: PWP7110005
Quad: CC

ENCROACHMENT PERMIT

To: MERLIN BOWEN - GETTLER RYAN, INC.
6805 SIERRA COURT, SUITE G
DUBLIN, CA 94568

Encroachment Type:

Traffic Control	Devices		
-----------------	---------	--	--

Location:

VARIOUS LOCATIONS ON FRANKLIN AVE. AND ELMWOOD AVE.

In compliance with your request of 09/14/2016, permission is hereby granted to do work in County right-of-way as shown on attached application and subject to all the terms, conditions and restrictions written below or printed as general or special provisions on any part of this form. See reverse side and attached sheet, if any.

Trench excavations for service connections will not be permitted within ten feet (10') of pavement centerline unless otherwise approved by the Director. Surface of trench patches shall match in kind and be smooth and even with that of abutting surface. Special attention shall be given to depth of utilities through roadside area in anticipation of future drainage facilities, road profile and/or frontage development. All underground utility facilities are to be established and accurately dimensioned on sketches from surveyed centerline of road right of way, or from right of way (border) lines.

Permittee shall call the Department of Public Works, Field Engineering Division (Permit Inspections) at (209)953-7421 at least forty-eight hours prior to beginning any work within the County right of way. All work performed under this permit shall conform to the rules and regulations pertaining to safety established by the California Division of Industrial Safety and Cal-OSHA.

The jobsite shall be kept in a safe condition at all times by the daily removal of any excess dirt or debris which might be a hazard to either pedestrian or automobile traffic. All necessary traffic convenience and warning devices and personnel shall be provided, placed and maintained by and at the sole expense of the Permittee in accordance with the latest edition of the CALTRANS Manual of Traffic Control.

After completion of the work permitted herein, all debris, lumber, barricades, or any excess material shall be removed and the jobsite left in a neat workmanlike manner. Immediately following completion of construction permitted herein, Permittee shall fill out and mail notice of completion (see attached post card) provided by Grantor.

Special Comments:

Traffic Control Per MUTCD
SCHOOL BUSES SHALL BE PASSED THROUGH THE WORK ZONE WITH MINIMAL DELAYS.
NO WORKING DURING PEAK HOURS, FROM 6:00AM TO 8:30AM AND 3:00PM TO 6:00PM.


FORMS:

SS/WW		
-------	--	--

Est. Permit Fee: \$436.00

WHITE -Permittee
GOLDENROD -PWD Central File
YELLOW -Field Inspection
PINK -Permit Section

KRIS BALAJI, Director
Department of Public Works

By: 
Permit Section

ENCROACHMENT PERMIT GENERAL PROVISIONS

13-1

1. This permit is issued under and subject to all laws and ordinances of agencies governing the encroachment herein permitted. See the following references:

STREETS AND HIGHWAYS CODE-

1. Division 1, Chapter 3
2. Division 2, Chapter 2, Section 942
3. Division 2, Chapter 4, Section 1126
4. Division 2, Chapter 5.5 and Chapter 6

SAN JOAQUIN COUNTY ORDINANCES NUMBERED: 324, 441, 648, 662, 672, 695, 700, 860, 892, 3359, and 3675.

2. It is understood and agreed by the Permittee that the performance of any work under this permit shall constitute an acceptance of all the provisions contained herein and failure on the Permittee's part to comply with any provision will be cause for revocation of this permit. Except as otherwise provided for public agencies and franchise holders, this permit is revocable on five days notice.
3. All work shall be done subject to the supervision of and the satisfaction of the grantor. The Permittee shall at all times during the progress of the work keep the County Highway in as neat and clean condition as is possible and upon completion of the work authorized herein, shall leave the County Highway in a thoroughly neat, clean and usable condition.
4. The Permittee also agrees by the acceptance of this permit to properly maintain any encroachment structure placed by the Permittee on any part of the County Highway and to immediately repair any damage to any portion of the highway, which occurs as a result of the maintenance of the said encroachment structure, until such time as the Permittee may be relieved of the responsibility for such maintenance by the County of San Joaquin.
5. The Permittee also agrees by the acceptance of this permit to make, at its own expense, such repairs as may be deemed necessary by the County Department of Public Works.
6. It is further agreed by the Permittee that whenever construction, reconstruction or maintenance work upon the highway is necessary, the installation provided for herein shall, upon request of the County Department of Public Works, be immediately moved or removed by and at the sole expense of the Permittee.
7. No material used for fill or backfill in the construction of the encroachment shall be borrowed or taken from within the County right of way.
8. All work shall be planned and carried out with as little inconvenience as possible to the traveling public. No material shall be stacked within eight feet (8') of the edge of the pavement or traveled way unless otherwise provided herein. Adequate provision shall be made for the protection of the traveling public. Traffic control standards shall be utilized including barricades; approved signs and lights; and flagmen, as required by the particular work in progress.
9. The Permittee, by the acceptance of this permit, shall assume full responsibility for all liability for personal injury or damage to property which may arise out of the work herein permitted or which may arise out of the failure of the part of the Permittee to properly perform the work provided under this permit. In the event any claim of such liability is made against the County of San Joaquin or any department, official or employee thereof, the Permittee shall defend, indemnify, and hold each of them harmless for such claim.
10. All backfill material is to be moistened as necessary and thoroughly compacted with mechanical means. If required by the County Director of Public Works, such backfill shall consist of gravel or crushed rock. The Permittee shall maintain the surface over structures placed hereunder as may be necessary to insure the return of the roadway to a completely stable condition and until relieved of such responsibility by the County Department of Public Works. Wherever a gravel, crushed rock or asphalt surface is removed or damaged in the course of work related to the permitted encroachment, such material shall either be separately stored and replaced in the roadway as nearly as possible in its original state or shall be replaced in kind, and the roadway shall be left in at least as good a condition as it was before the commencement of operations of placing the encroachment structure.
11. Whenever it becomes necessary to secure permission from abutting property owners for the proposed work, such authority must be secured by the Permittee prior to starting work.
12. The current and future safety and convenience of the traveling public shall be given every consideration in the location and methods of construction utilized.
13. The Permittee is responsible for the preservation of survey monuments located within the area of work herein permitted. Prior to the start of construction, survey monuments that potentially may be disturbed shall be located and referenced by a Licensed Land Surveyor, and a Corner Record filed with the County Surveyor. Any Survey Monuments disturbed during the course of construction shall be reestablished by a Licensed Land Surveyor and another Corner Record filed with the County Surveyor. (Land Surveyors' Act Section 8771)
14. Prior to any excavation, the Permittee shall notify USA North (Underground Service Alert of Northern California and Nevada) at 811 or 800-227-2600 forty-eight (48) hours in advance.

APPLICATION FOR ENCROACHMENT PERMIT

PLEASE PRINT:

Date

9/06/2014

To:

San Joaquin County
Department of Public Works

MERLIN BOWEN

(AGENT FOR CONTRACTOR)

(Applicant Name)

6805 SIERRA COURT, SUITE G

(Mailing Address)

DUBLIN, CA. 94568

(City, State, Zip Code)

(925) 551-7555

(Area Code - Telephone Number)

MBOWEN@GRINC.COM

Sketch (Detailed plans may be submitted)

PLANS ARE INCLUDED

NO WORK DURING HOURS 6-8:30 AM AND 3-6 P.M.

APPLICATION FOR RENEWAL OF PERMIT NO. PS-1600700
THERE ARE NO CHANGES TO SCOPE OF WORK OR TO TCP.

OFFICE USE ONLY

JOB #

PS-1100005

REF #

APN

CR #

EXP. DATE

10-1-2016

VALID

9-26-2016 TO 10-1-2016

DRIVEWAYS:

STREET

Franklin Ave & Elmwood Ave

AREA

Stockton QUAD CC

TYPE

MUTCD Traffic Control Devices

FORMS

SS/WW

NOTES

The undersigned hereby applies for permission to excavate, construct and/or otherwise encroach on County Highway Right-of-Way on the EAST SIDE side of FRANKLIN AVE approximately 100 feet/mile of FRANKLIN AVE, BETWEEN ELMWOOD QUAD CC & COUNTY CLUB, by performing the following work (description of work):

SAMPLING OF EXISTING MONITORING WELLS MW-7, MW-9, MW-9D, MW-12, MW-12D AND MW-14G

Work will commence on or about

SEPT. 26, 2014

for approximately

1

days.


I, the undersigned, certify that I am the owner of the respective property, or am qualified to represent the owner and agree to do the work described above in accordance with the rules and regulations of San Joaquin County and subject to inspection and approval.


Merlin Bowen

Signature of Applicant - Title

9/06/2014

Date

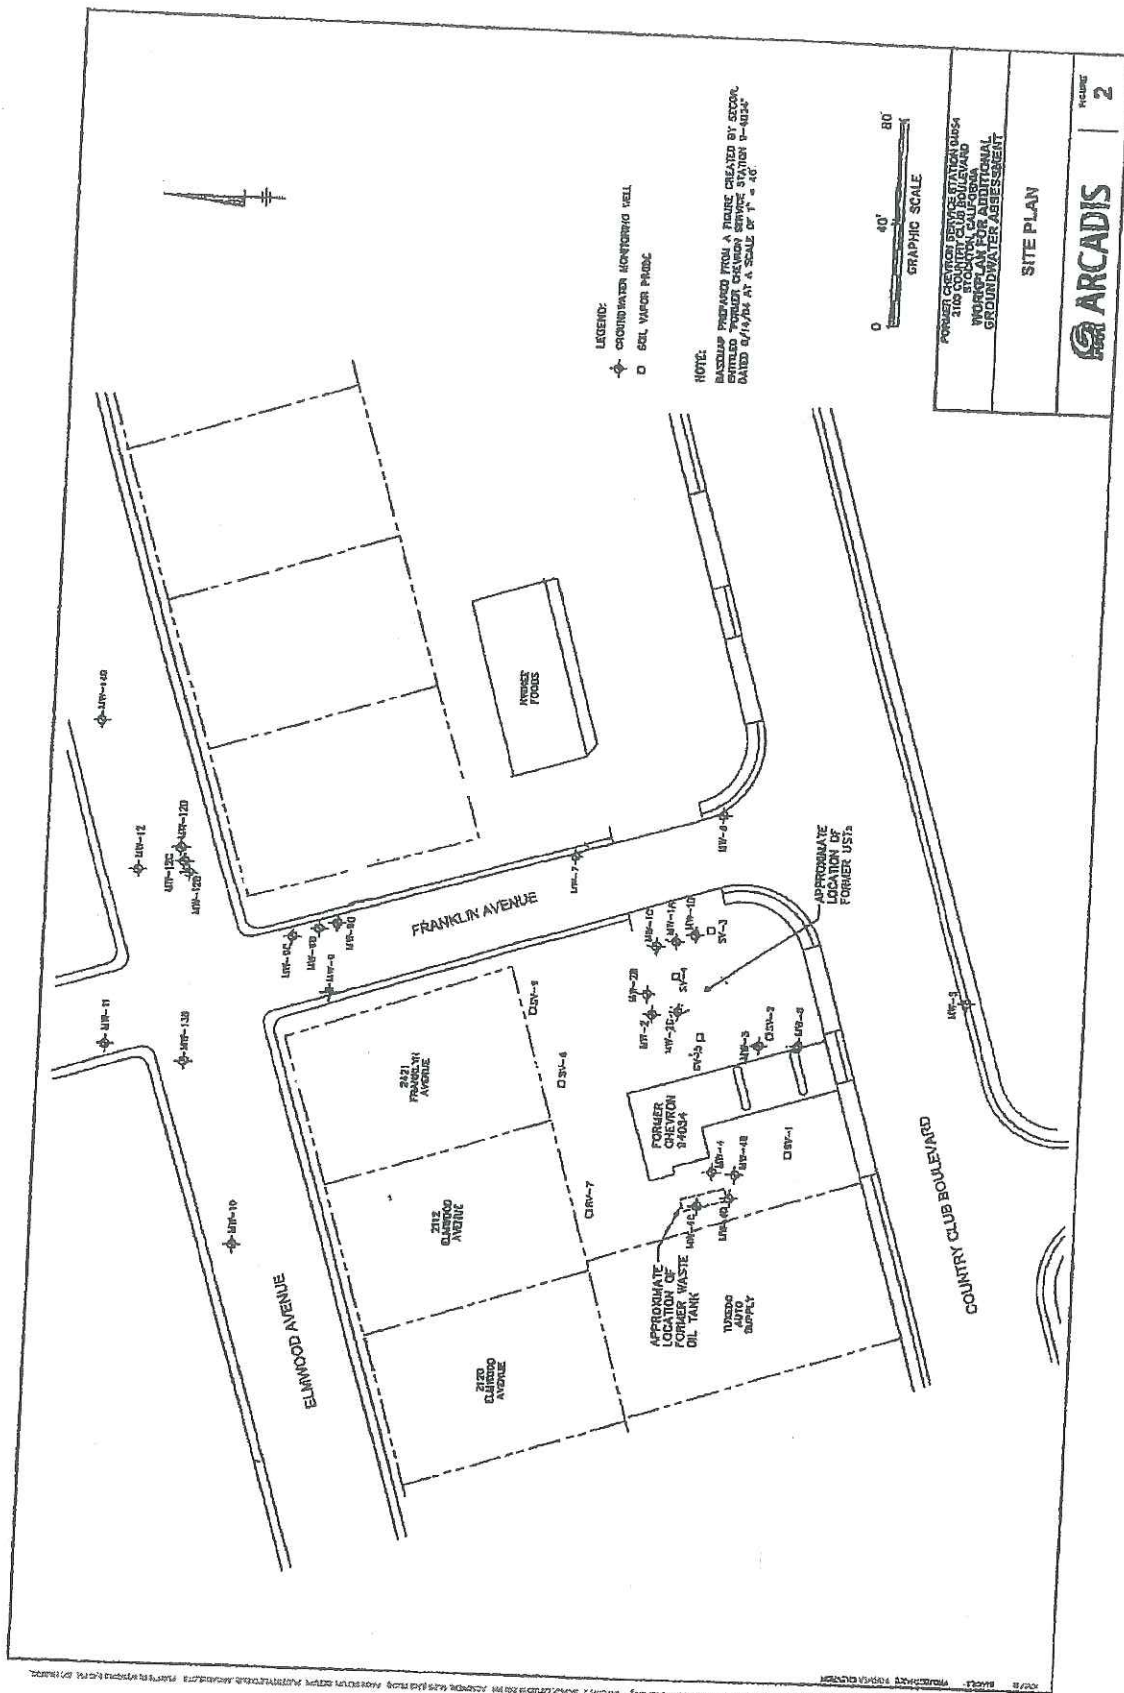

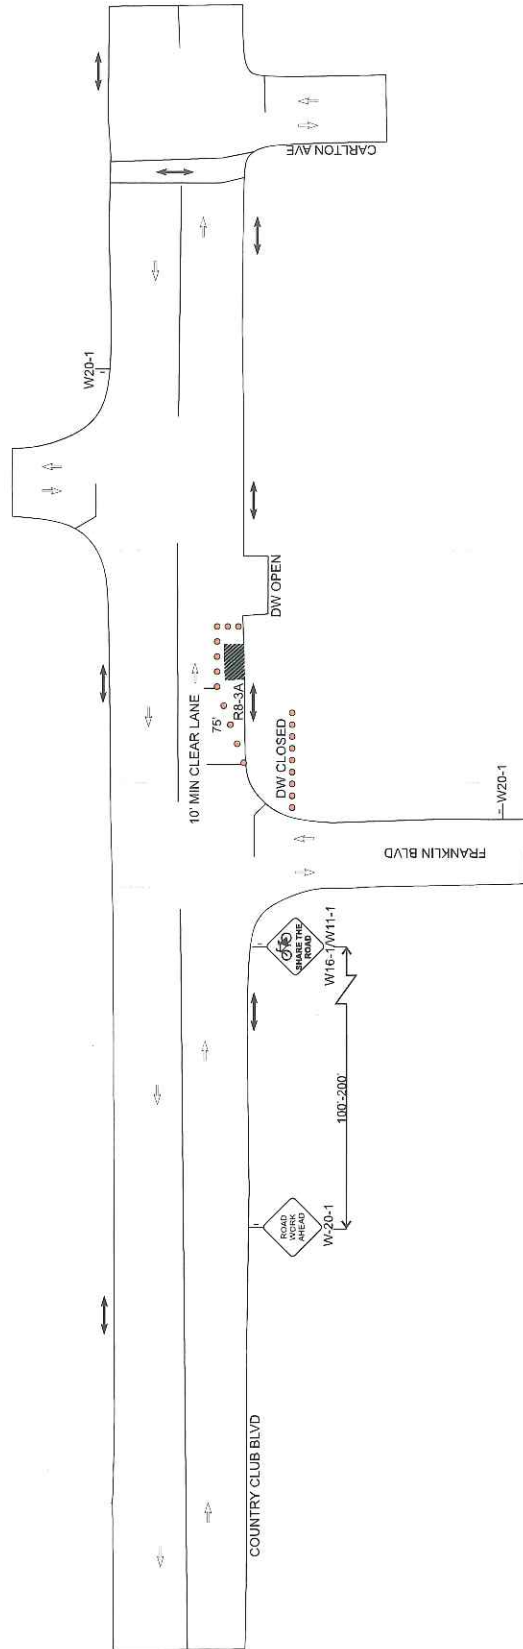








POSTED SPEED: 25 MPH	1/3 SHOULDER TAPER 75'	CONE SPACING: 25'	SIGN SPACING: 100-200'	BUFFER ZONE: OPTIONAL	WORK ZONE	PED/ADA	Owner:
					R8-3A		SAN JOAQUIN COUNTY
					REFLECTIVE CONE		Project Name:
					TEMPORARY C.A.S.		2103 COUNTRY CLUB BLVD
					TRAFFIC FLOW		Prime Contractor:
					W16-1/W11-1		GETTLER-RYAN INC
					W20-1		Phone Number:
							925-551-7555
							Date Prepared:
							9/17/2014
							Project Sheet #:
							# 37


25 MPH
10' OFFSET = 104'
11' OFFSET = 115'
12' OFFSET = 125'



[illegible]

POSTED SPEED: 25 MPH	1/3 SHOULDER TAPER	75'	CONE SPACING:	25'	SIGN SPACING: 100'-200'	BUFFER ZONE: OPTIONAL		WORK ZONE	↔	PED/ADA		Owner: SAN JOAQUIN COUNTY
								R8-3A				Project Name: 2103 COUNTRY CLUB BLVD
								REFLECTIVE CONE				Prime Contractor: GETTLER-RYAN INC
								TEMPORARY C.A.S.				Date Prepared: 9/17/2014
								TRAFFIC FLOW				Project Sheet #: 995-551-7555
								W16-1/W11-1				Prepared By: STATISTICAL
								W20-1				# 95


*NOTE:
ALL DRIVEWAYS WILL REMAIN OPEN. THIS PLAN
WILL BE USED AS A TEMPLATE FOR 2 LOCATIONS
ON FRANKLIN AVE BETWEEN OXFORD WAY AND
ELMWOOD AVE. CONES, SIGNS AND EQUIPMENT
WILL BE PLACED AT THE APPROXIMATE LOCATIONS
AS NEEDED FOR EACH WORKING LOCATION.

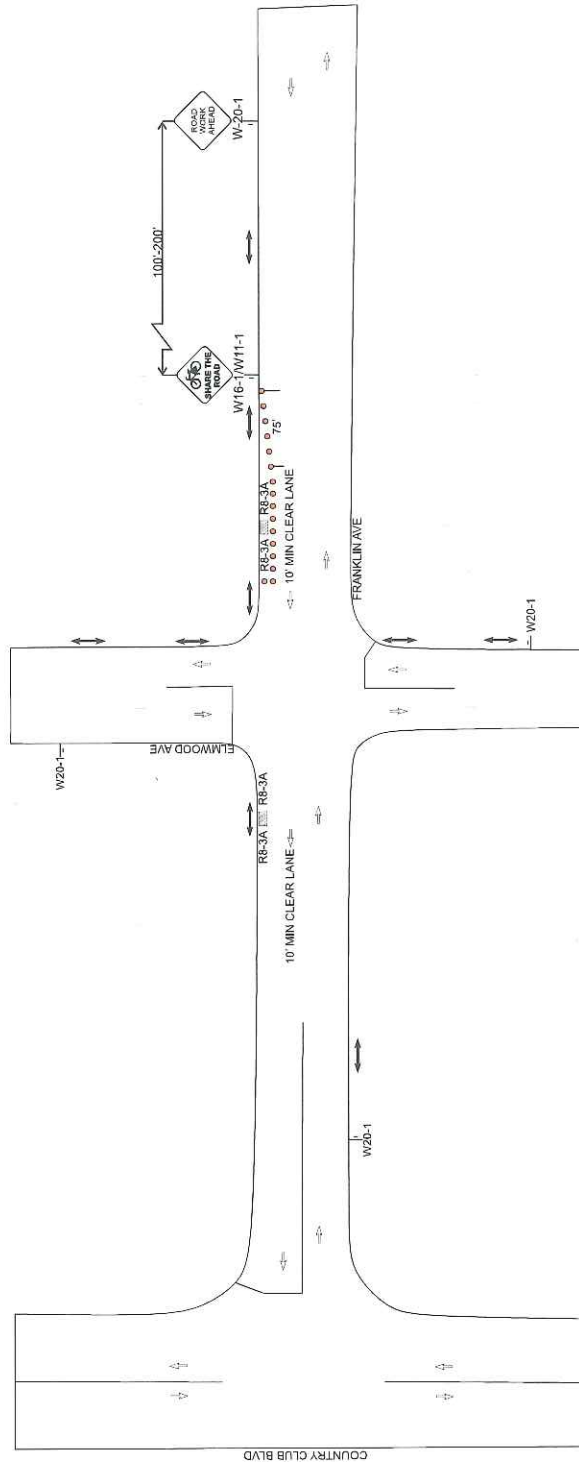

POSTED SPEED: 25 MPH	1/3 SHOULDER TAPER	75'	CONE SPACING:	25'	SIGN SPACING: 100-200'	BUFFER ZONE: OPTIONAL	WORK ZONE	PEDIADA	Owner:
							R8-3A		SAN JOAQUIN COUNTY
							REFLECTIVE CONE		Project Name:
							TEMPORARY C.A.S.		2103 COUNTRY CLUB BLVD
							TRAFFIC FLOW		Prime Contractor:
							W16-1/W11-1		GETTLER-RYAN INC
							W20-1		Phone Number:
									925-551-7555
									Prepared By:
									9/17/2014
									Project Sheet #
									# 39




25 MPH
10' OFFSET = 104'
11' OFFSET = 115'
12' OFFSET = 125'

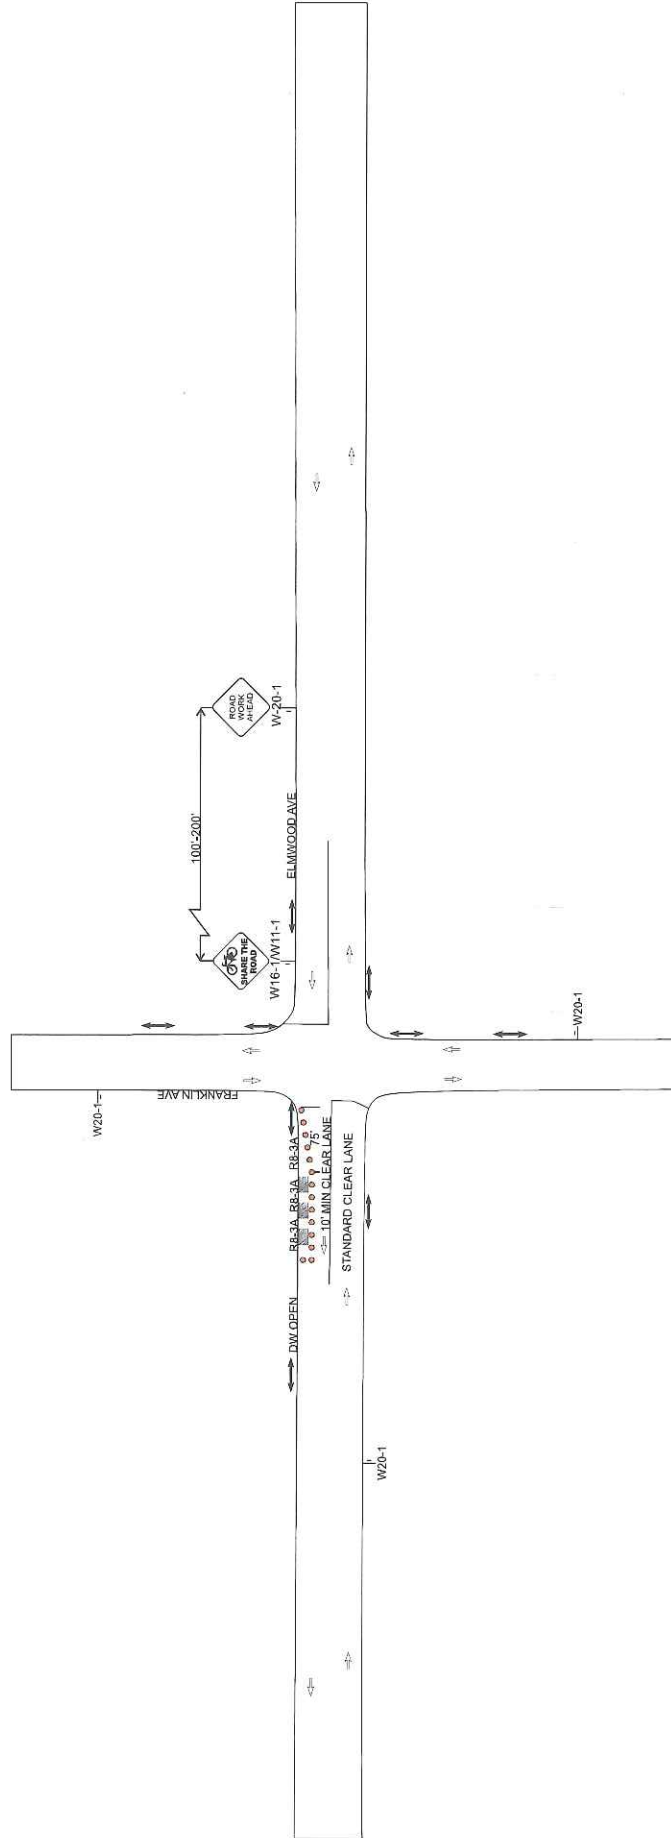

POSTED SPEED: 25 MPH	1/3 SHOULDER TAPER	75'	CONE SPACING:	25'	SIGN SPACING: 100-200'	BUFFER ZONE: OPTIONAL	WORK ZONE	REFLECTIVE CONE	PED/ADA	OWNER:
							R8-3A	TEMPORARY C.A.S.		SAN JOAQUIN COUNTY
								TRAFFIC FLOW		Project Name:
								W16-1/W11-1		2103 COUNTRY CLUB BLVD
								W20-1		Prime Contractor:
										GETTLER-RYAN INC
										Phone Number:
										925-551-7555
										Date Prepared:
										9/17/2014
										Project Sheet #:
										# 40



25 MPH
10' OFFSET = 104'
11' OFFSET = 115'
12' OFFSET = 125'

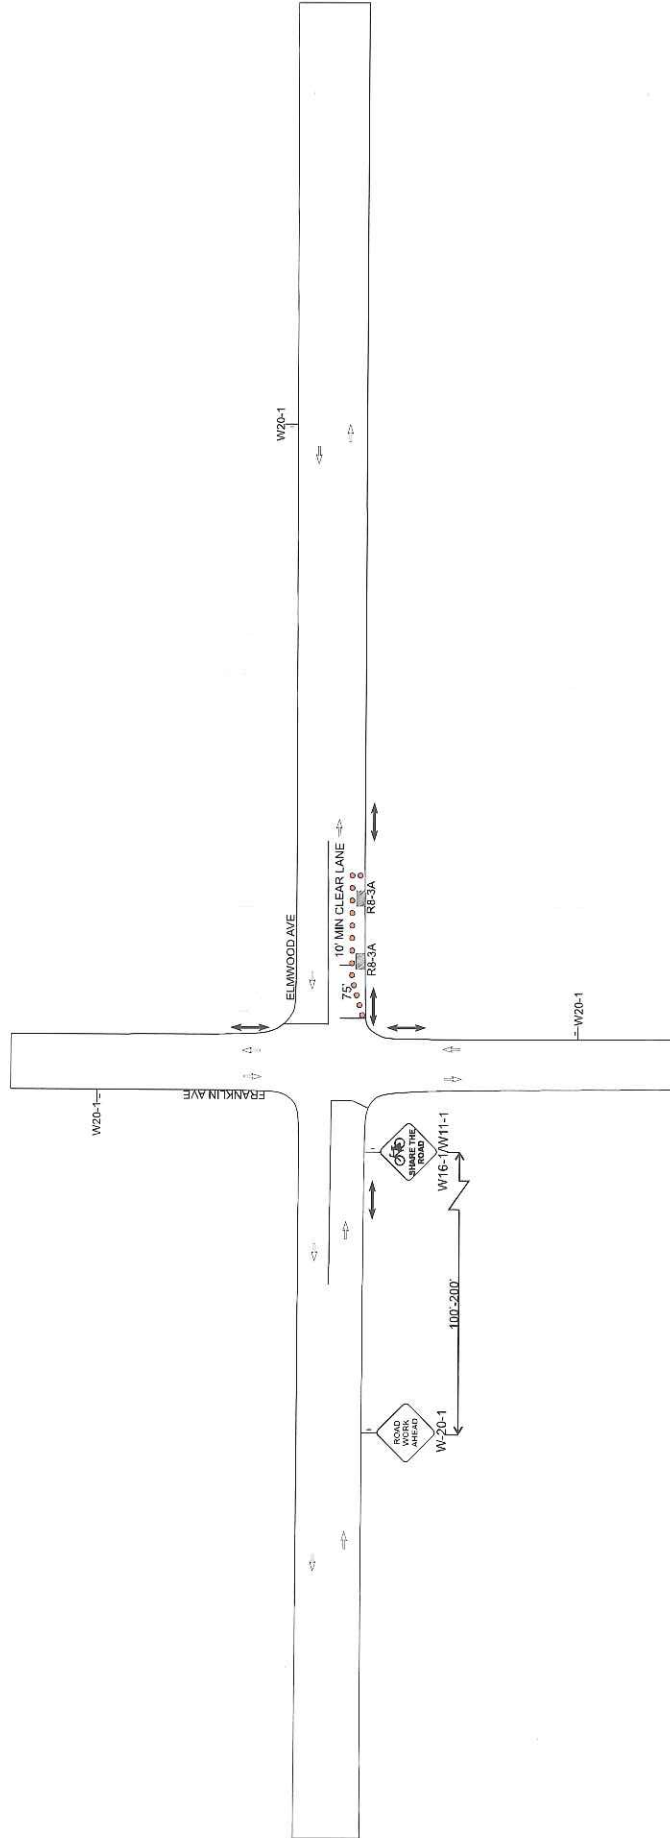

POSTED SPEED: 25 MPH	1/3 SHOULDER TAPER	75'	CONE SPACING:	25'	SIGN SPACING: 100'-200'	BUFFER ZONE: OPTIONAL	WORK ZONE	PED/ADA	OWNER:
							R8-3A		SAN JOAQUIN COUNTY
							REFLECTIVE CONE		Project Name:
							TEMPORARY C.A.S.		2103 COUNTRY CLUB BLVD
							TRAFFIC FLOW		Prime Contractor:
							W16-1/W11-1		GETTLER-RYAN INC
							W20-1		Phone Number:
									925-551-7555
									Date Prepared:
									9/17/2014
									Project Sheet #:
									# 41



25 MPH
10' OFFSET = 104'
11' OFFSET = 115'
12' OFFSET = 125'