



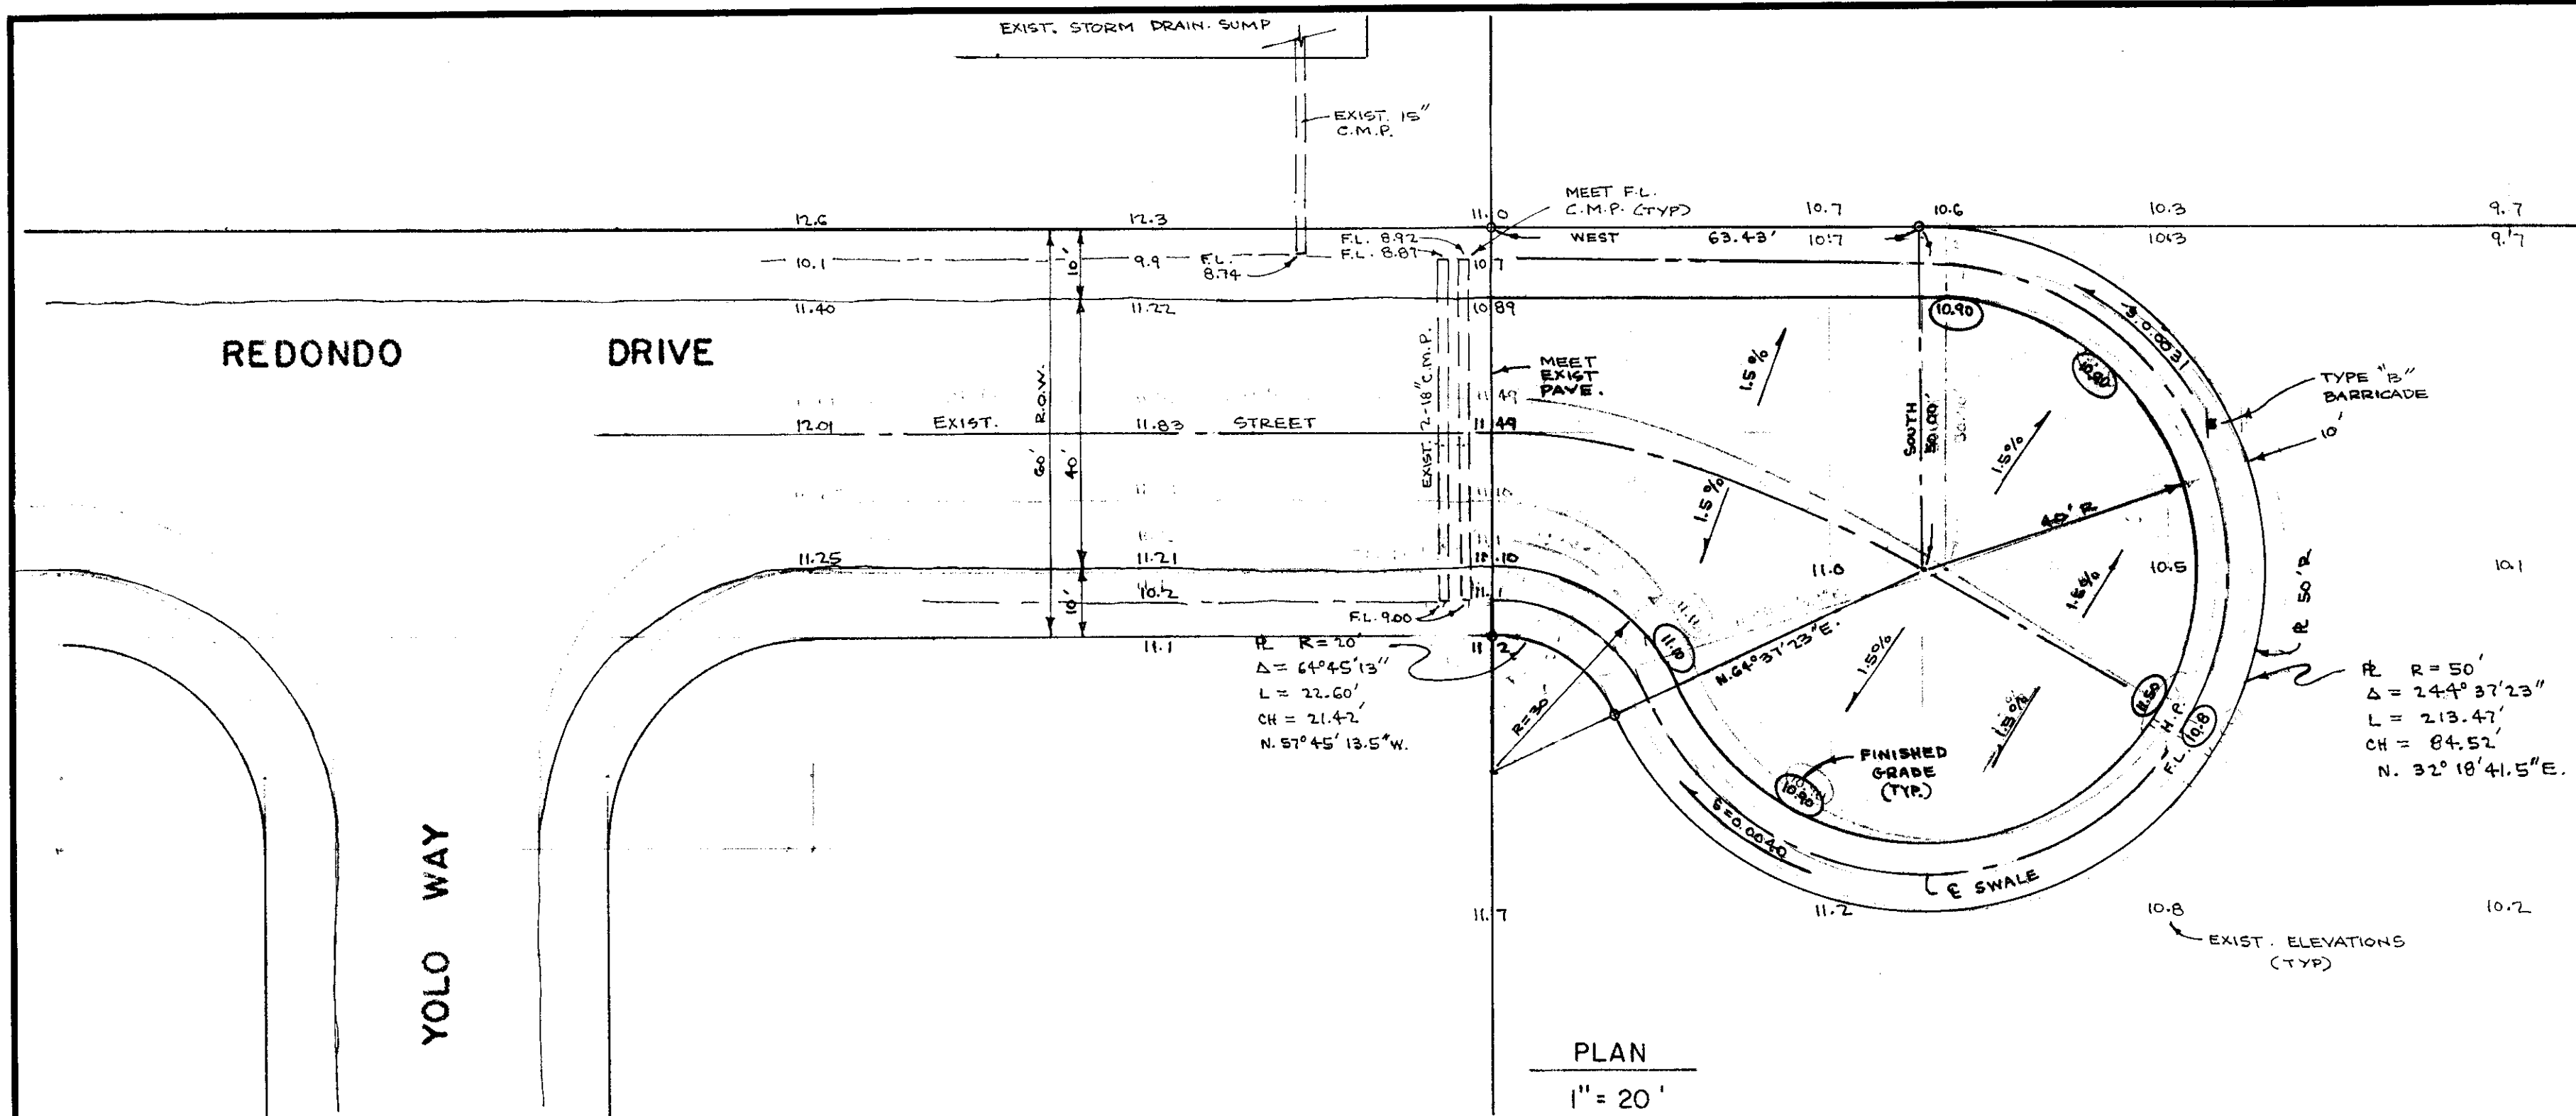


PLAN
1" = 20'


PAVING SECTION:
2 1/2" A.C. OVER 8" A.B.
R VALUE = 5
T.I. = 3.5

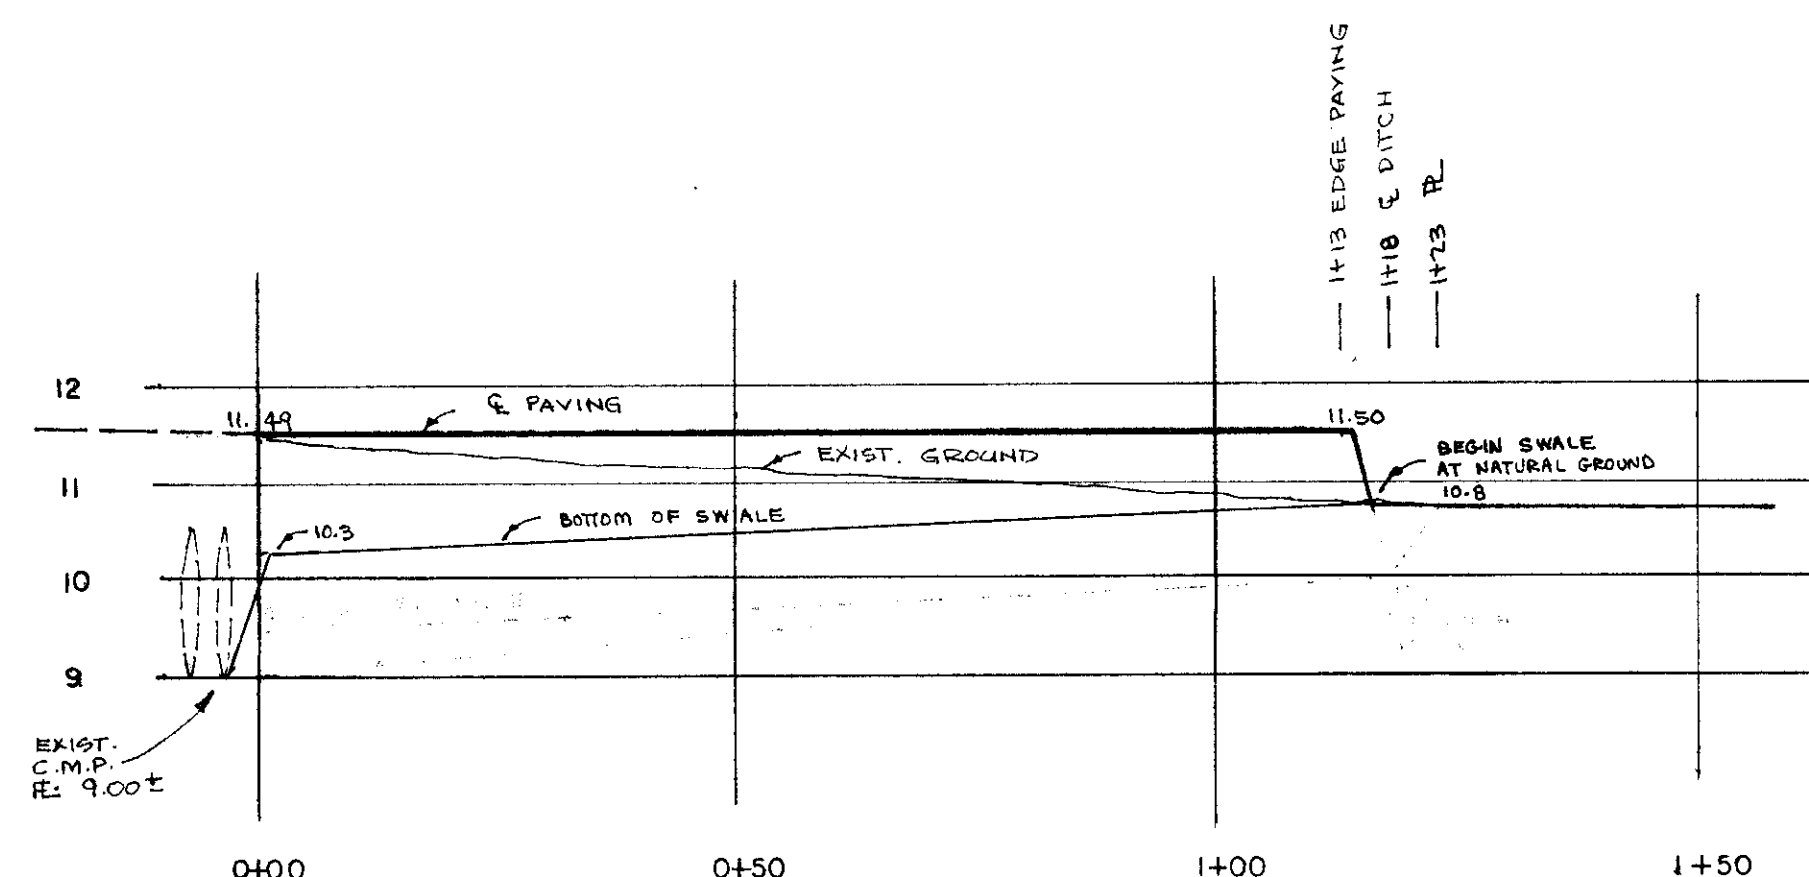

PROFILE
HORIZ. 1" = 20'
VERT. 1" = 2'

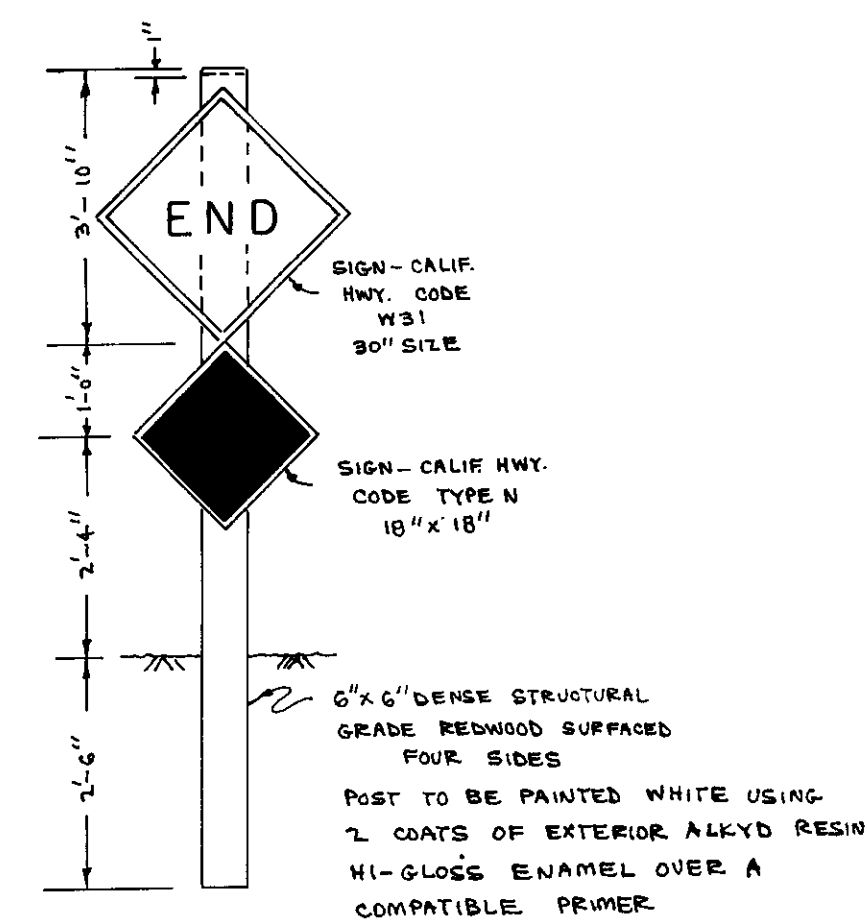

TYPE "B" BARRICADE

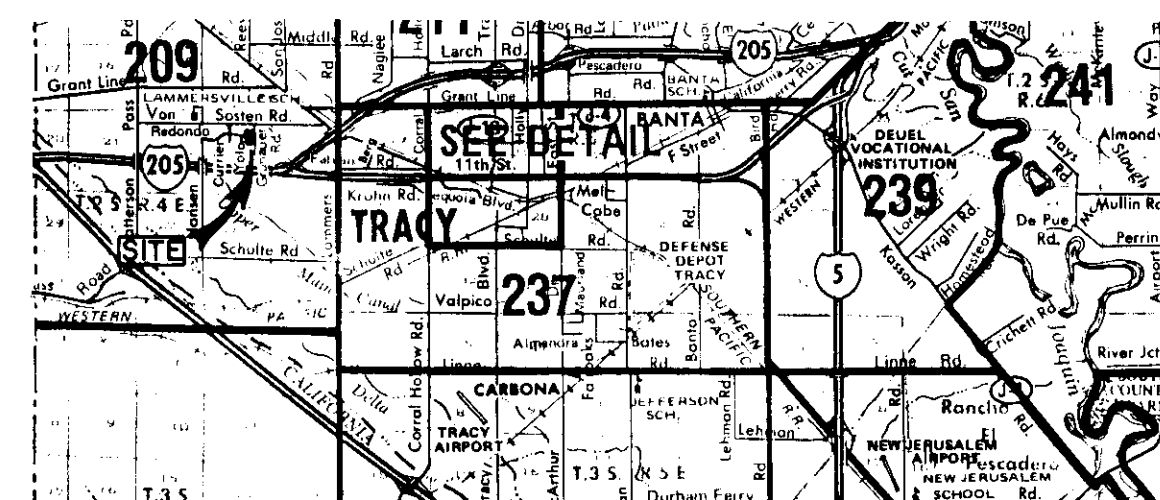

VICINITY MAP

FILE NAME: DRAWER: 54 1310

APPROVED: 19

APPROVED: APRIL 8 1980

S.J. CO. DIRECTOR OF PUBLIC WORKS, R.C.E. 9338

revisions			
no.	description	date	by



WONG ENGINEERS, INC.
PLANNING • ENGINEERING • SURVEYING
STOCKTON, CALIFORNIA
C. Chance Wong

R.C.E. No. 14269

job no. 1902
date JAN 1980
scale AS SHOWN
drawn tp
design WE
check C.C.W.

IMPROVEMENT PLANS FOR REDONDO DRIVE
FOR DONALD E. MOST

SHEET
1
OF ONE
FILE