
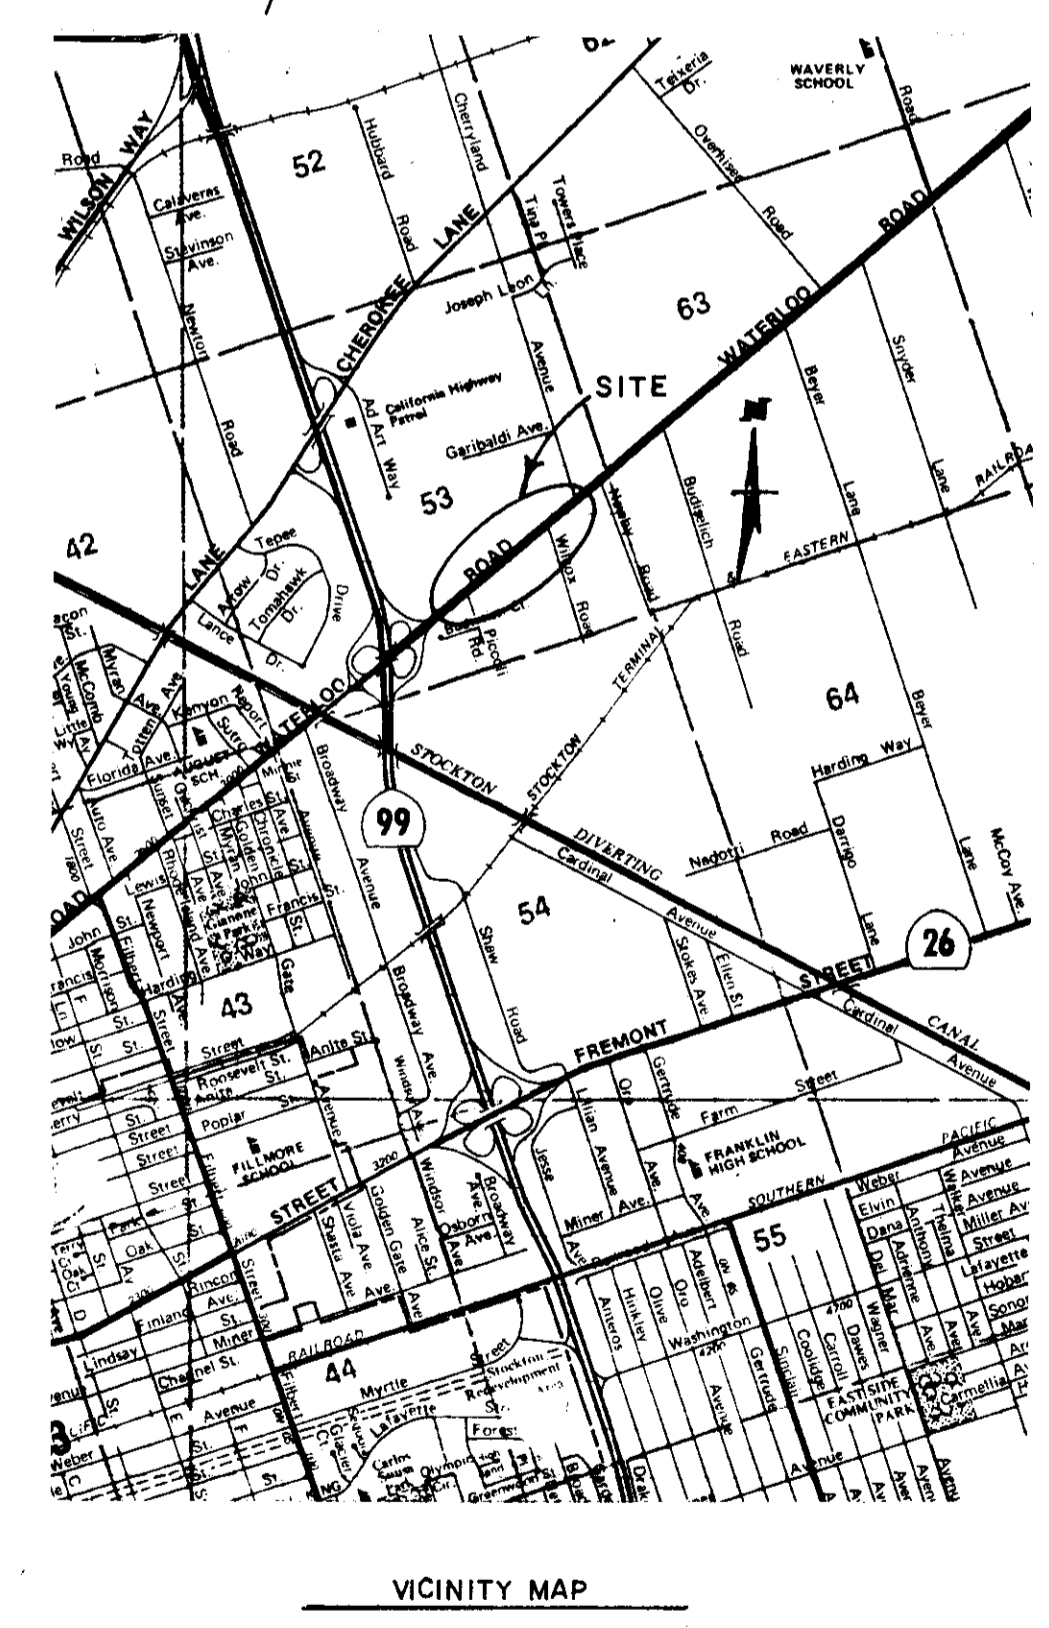


NOTE:  
 CONTRACTOR SHALL BE RESPONSIBLE FOR OBTAINING ENCROACHMENT PERMITS FROM STATE AND COUNTY.  
 CONTRACTOR SHALL BE RESPONSIBLE FOR LOCATION OF ALL EXISTING UNDERGROUND UTILITIES BY CONTACTING APPROPRIATE COMPANYS PRIOR TO STARTING CONSTRUCTION.

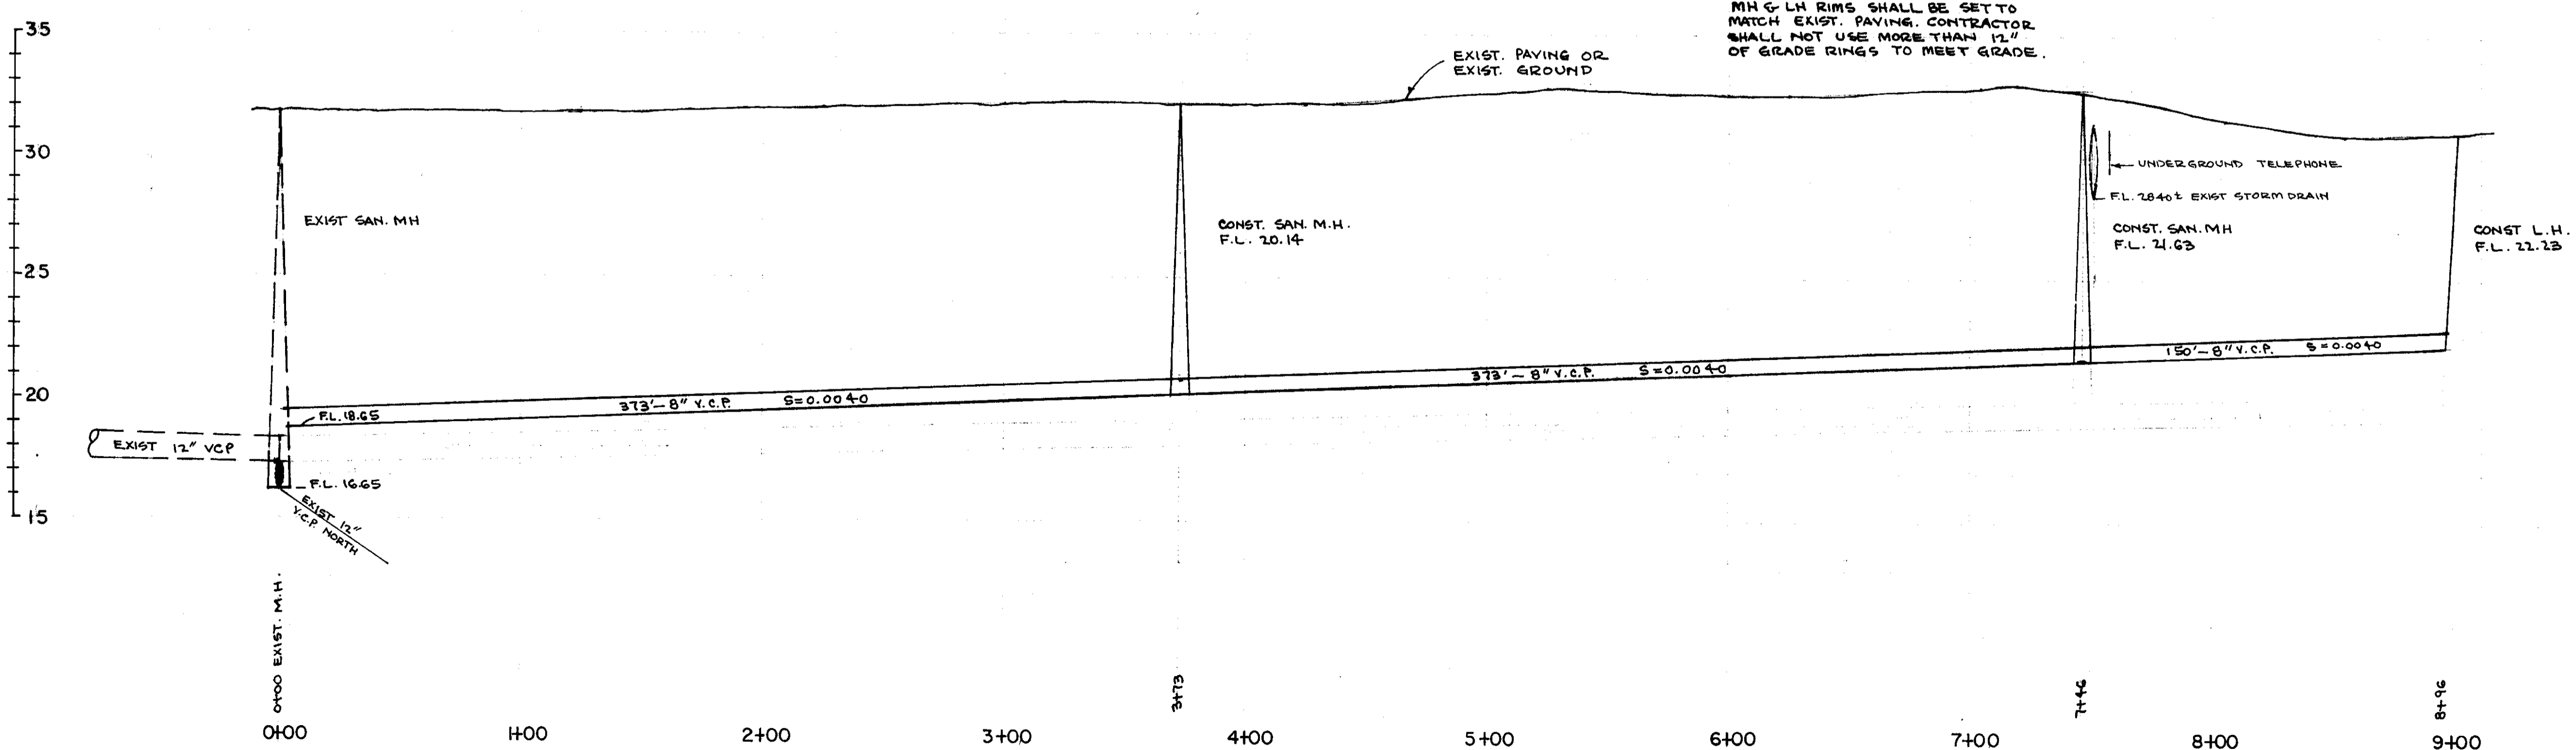

FILE NAME: DRAWER: SHEET NO.:  
 50 1345  
 P995

APPROVED: \_\_\_\_\_ 19\_\_\_\_  
 S. J. CO. DIRECTOR OF PUBLIC WORKS  
 R.C.E. 9338

APPROVED: \_\_\_\_\_ 19\_\_\_\_

no.	description	date	by

WONG ENGINEERS, INC.  
 PLANNING · ENGINEERING · SURVEYING  
 STOCKTON, CALIFORNIA  
  
 R.C.E. No. 14269

job no. 1853  
 date NOV. 1979  
 f. b. no.  
 drawn YP  
 design WE  
 check

SAN JOAQUIN COUNTY SERVICE AREA NO. 15  
 SEWER LINE EXTENSION FOR THE ED BROWN CO., INC.

SHEET  
 1  
 OF ONE  
 FILE