

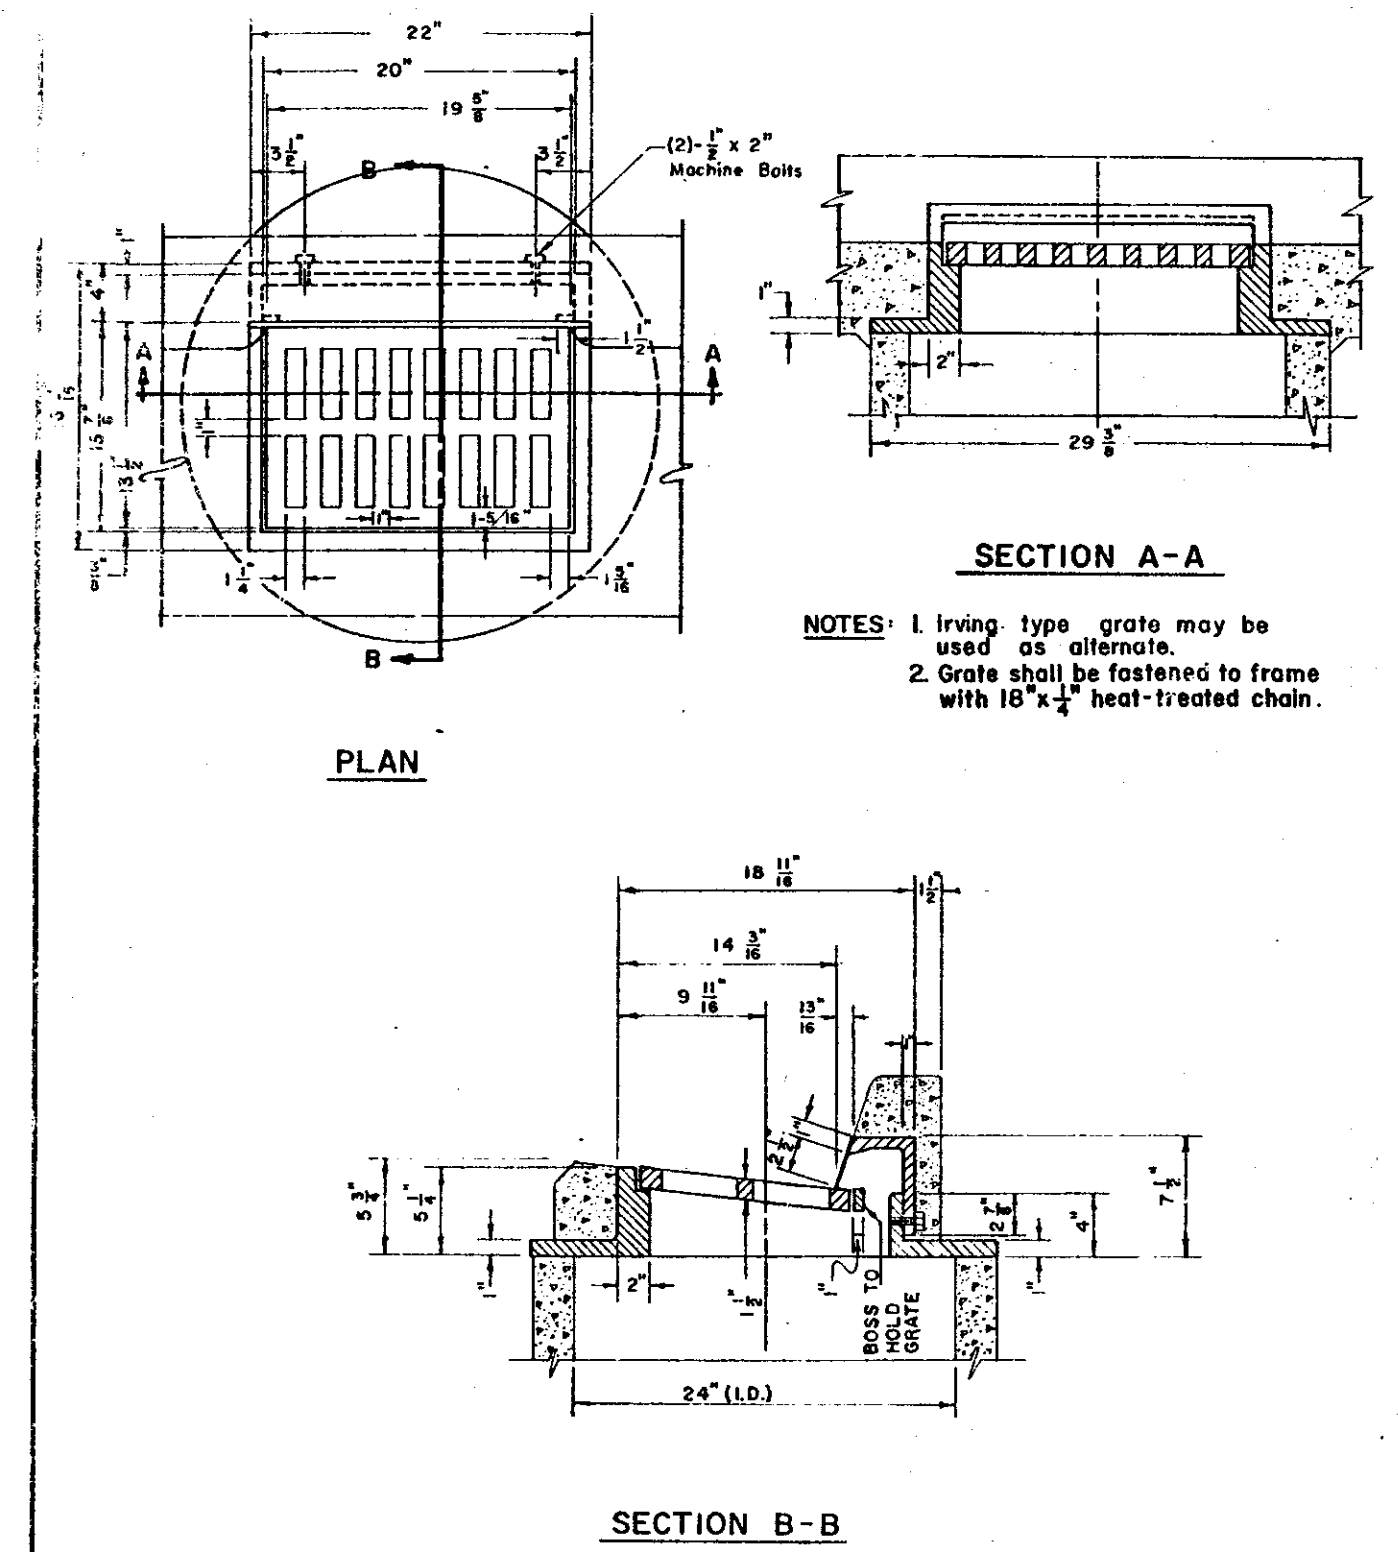
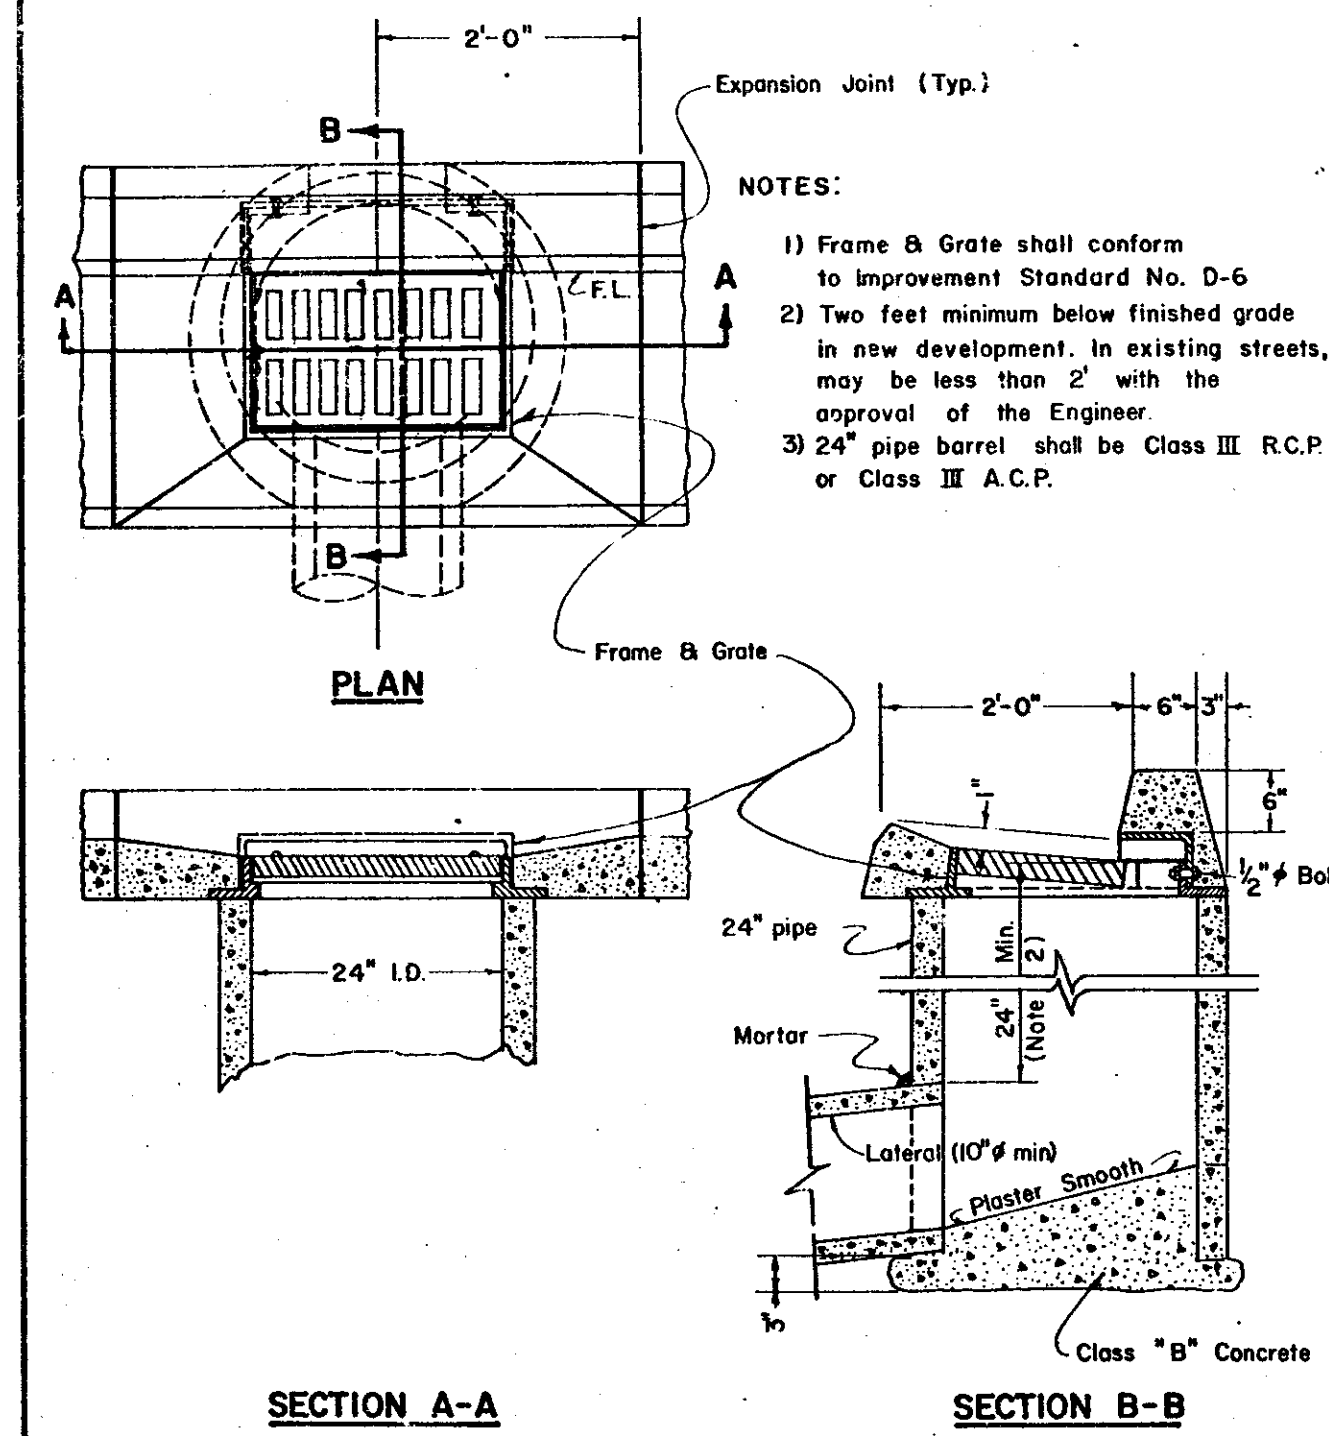
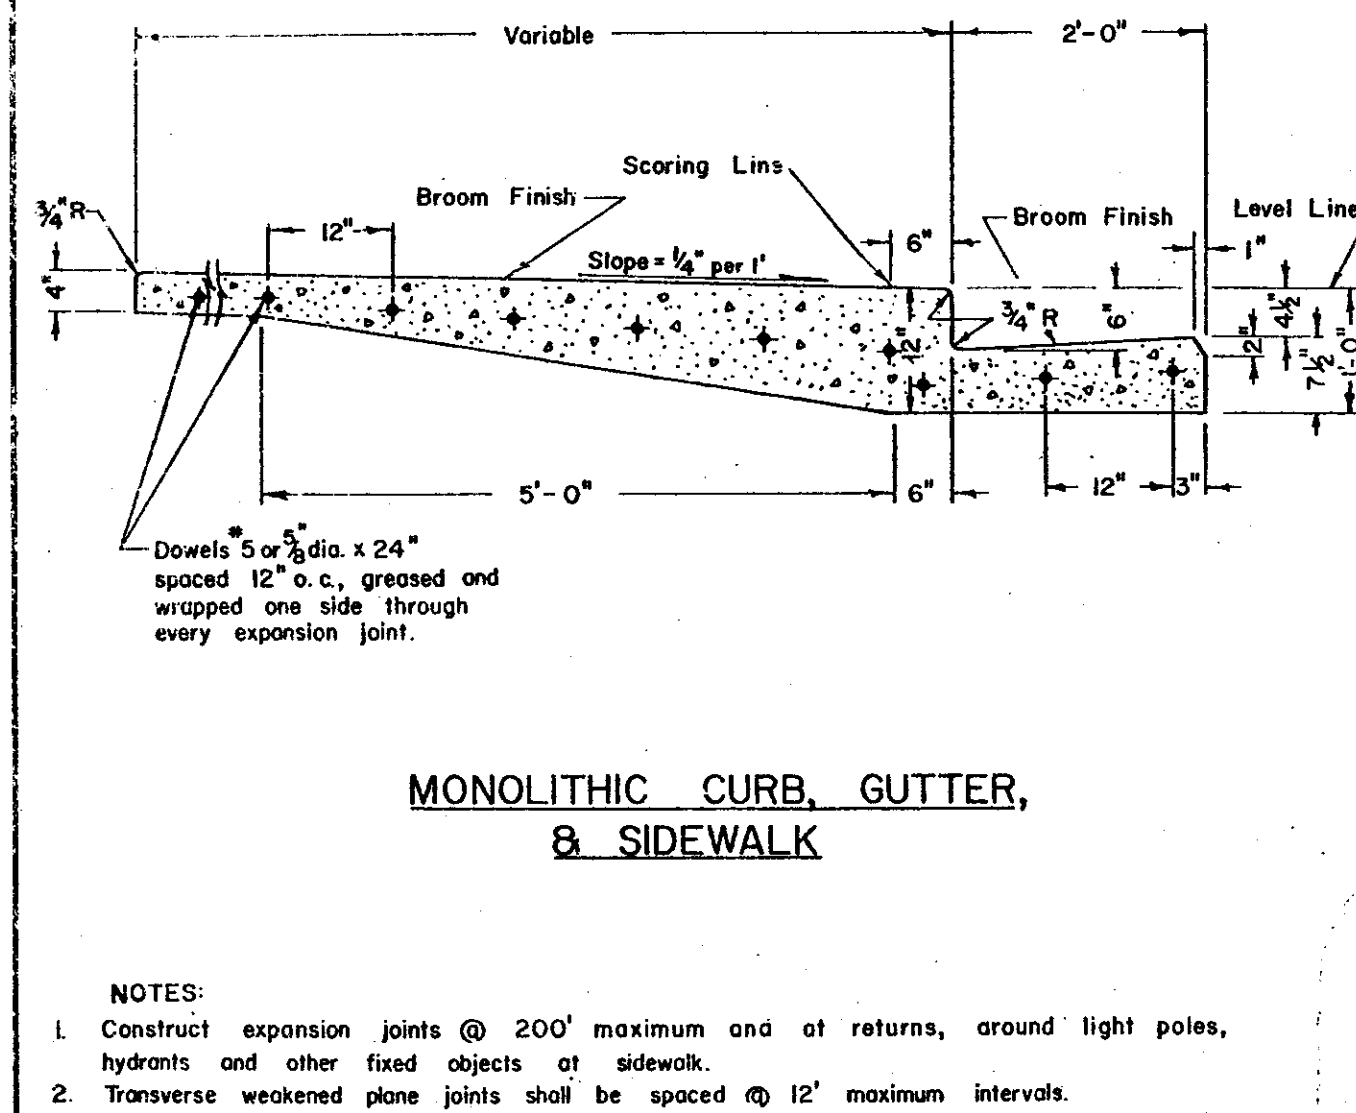
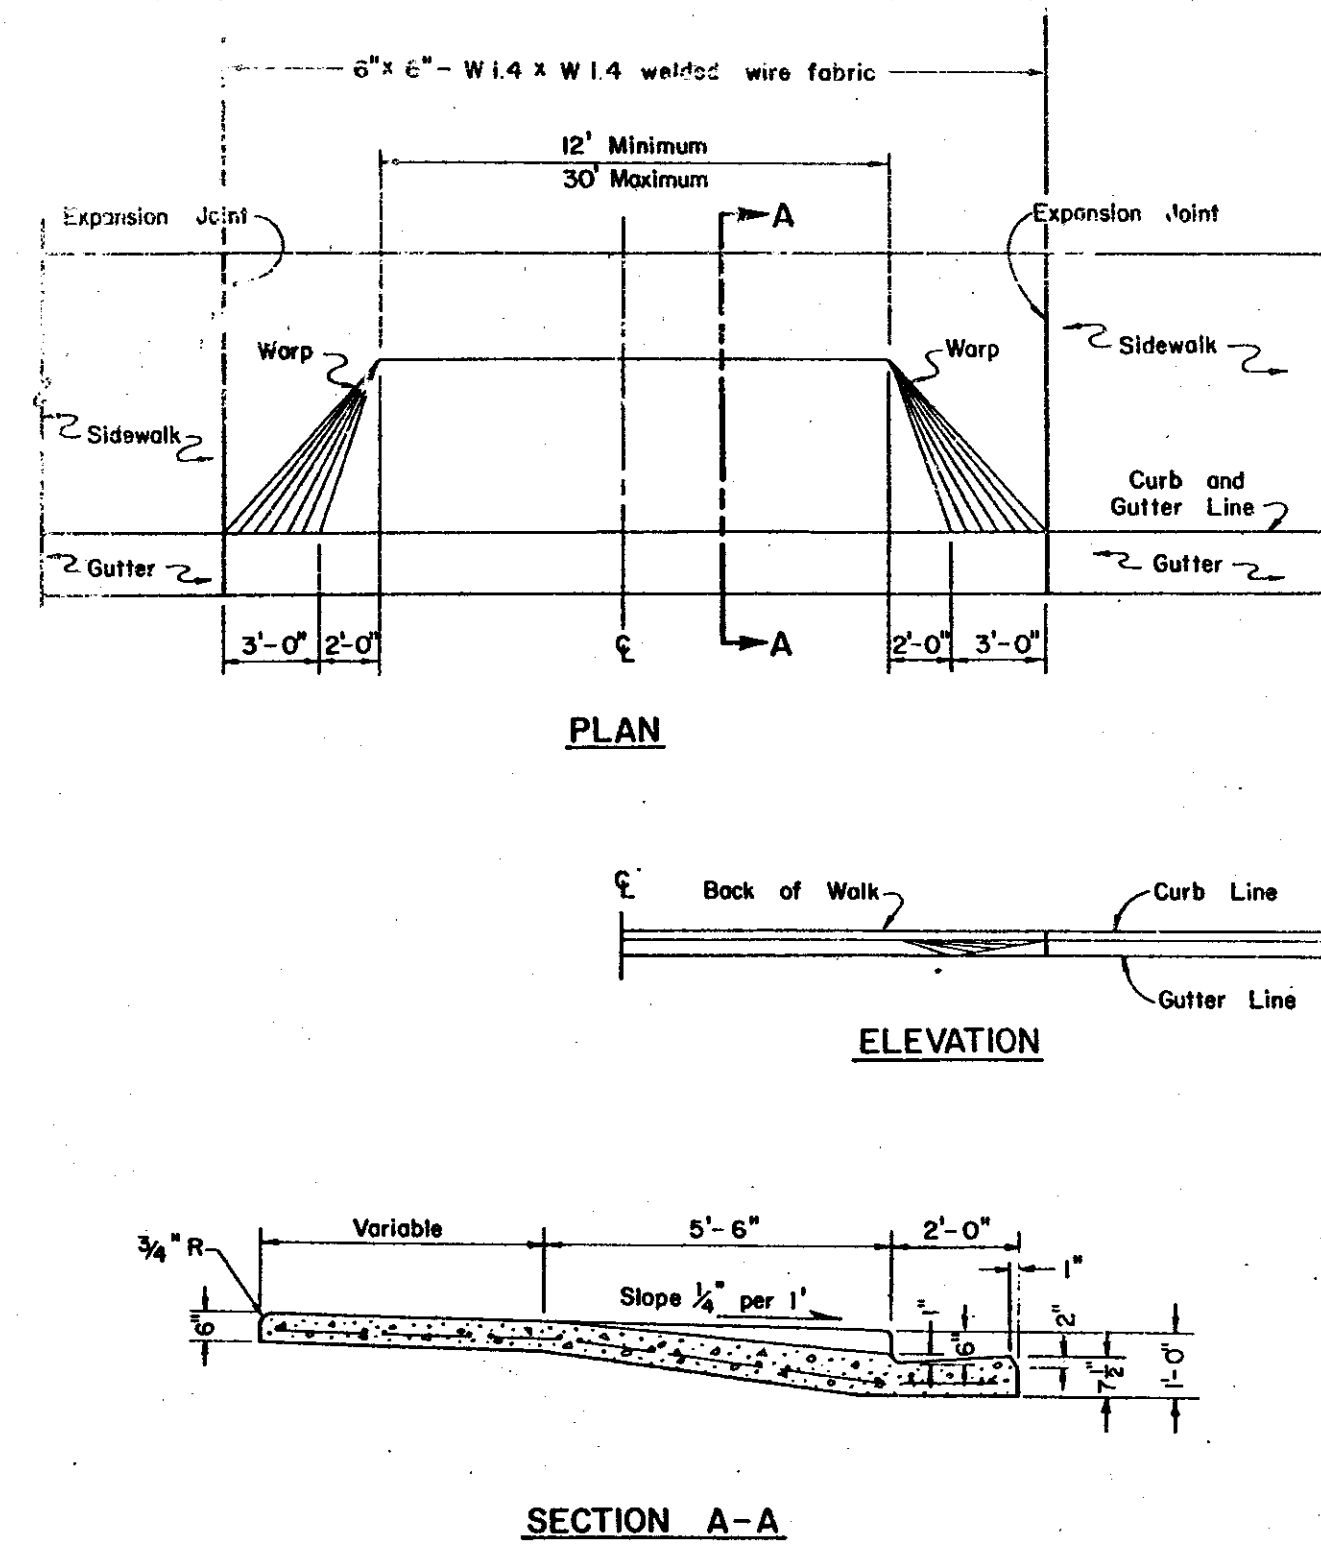


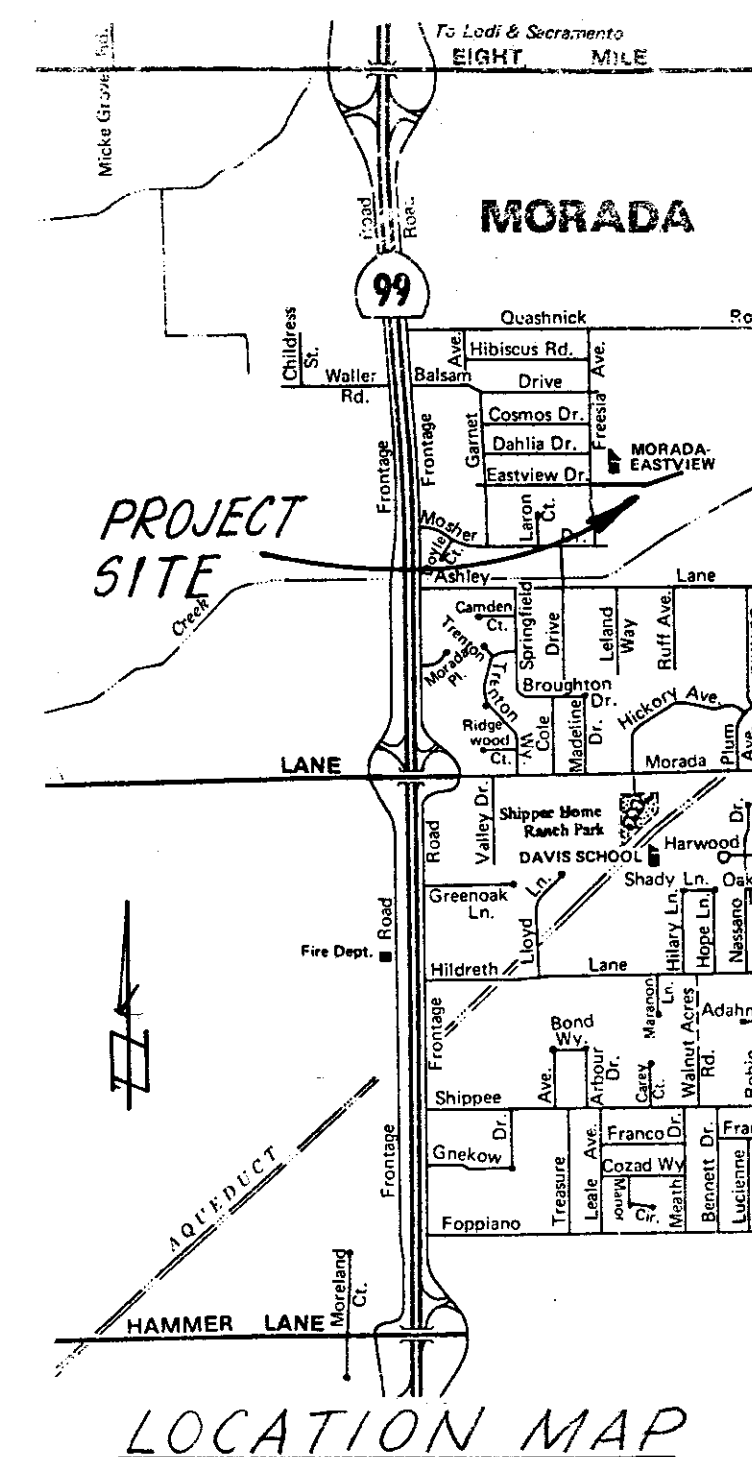


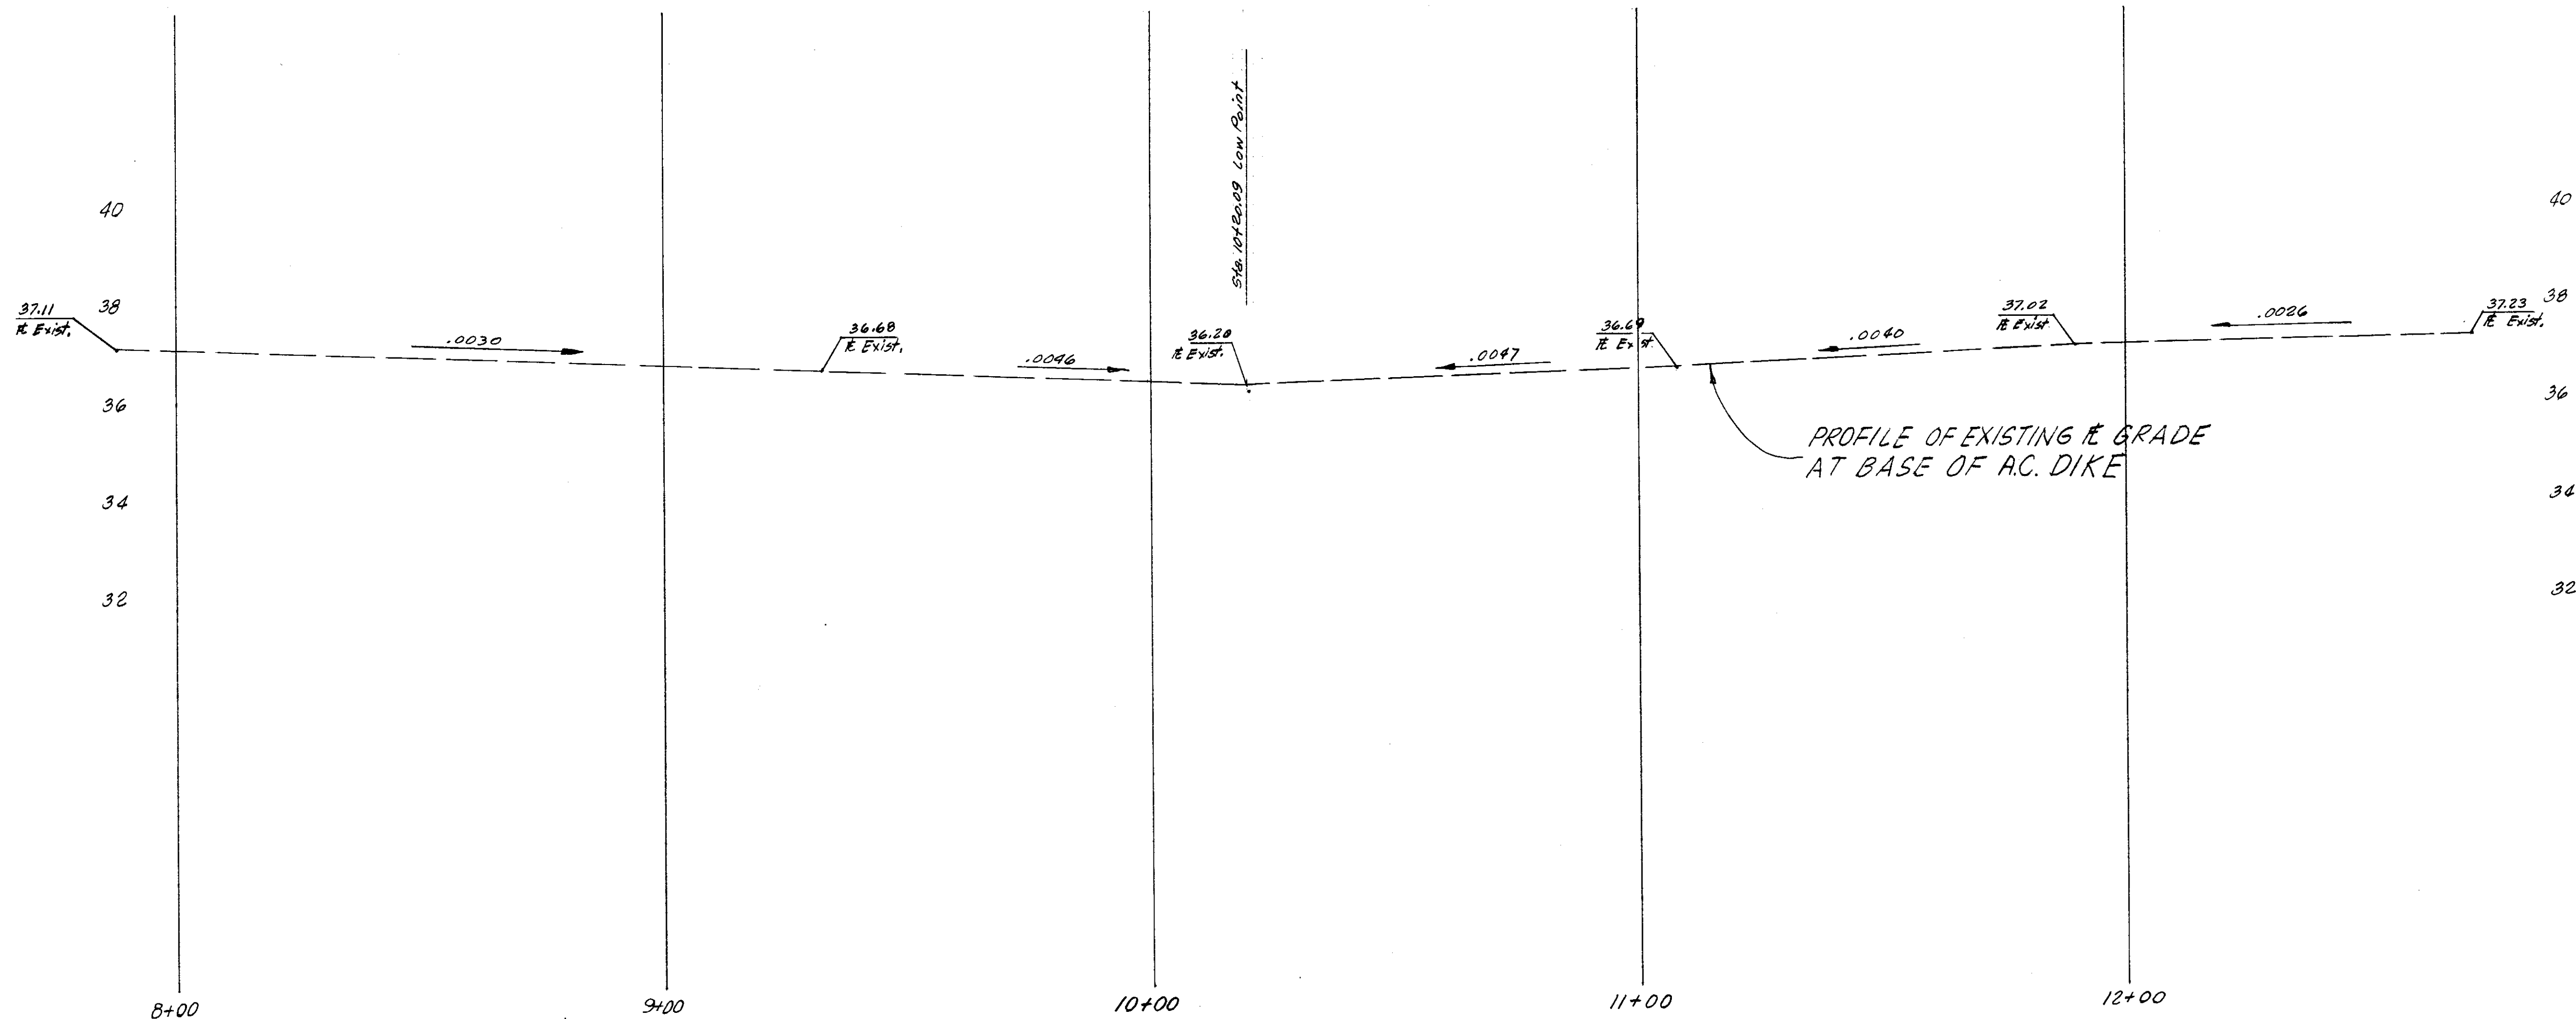


GENERAL NOTES

1. The Contractor shall obtain an encroachment permit from the County of San Joaquin prior to start of construction within the County right-of-way and shall comply with all provisions of the permit.
2. Excess earth material, free of road paving and other debris may be deposited on the school site provided it is evenly spread in a layer not exceeding 0.2' thick. All other excess material shall be disposed of by the Contractor at his own expense.
3. All work shall be in accordance with the County of San Joaquin Standard Plans and Specifications.
4. Concrete for curb, gutter and sidewalk construction shall be Class B conforming to the Provisions of Section 90 of the Cal-Trans Standard Specifications.
5. Asphalt concrete paving shall be Type B conforming to the requirements of Section 39 of the Cal-Trans Standard Specifications.
6. Stationing shown on this plan conforms to that shown on the street improvement plans of the subdivision Oak Creek, Unit No. 2.
7. Contractor agrees that he shall assume sole and complete responsibility for job site conditions during the course of construction of the project, including safety of all persons and property; that this requirement shall apply continuously and not be limited to normal working hours; and that the Contractor shall defend, indemnify and hold the Owner and the Engineer harmless from any and all liability, real or alleged, in connection with the performance of work on this project, excepting for liability arising from the sole negligence of the Owner or the Engineer.
8. Prior to start of construction, the Contractor shall contact USA and all underground utility lines located and marked. The Contractor shall protect such facilities from damage.

MORADA MIDDLE SCHOOL

EASTVIEW DRIVE

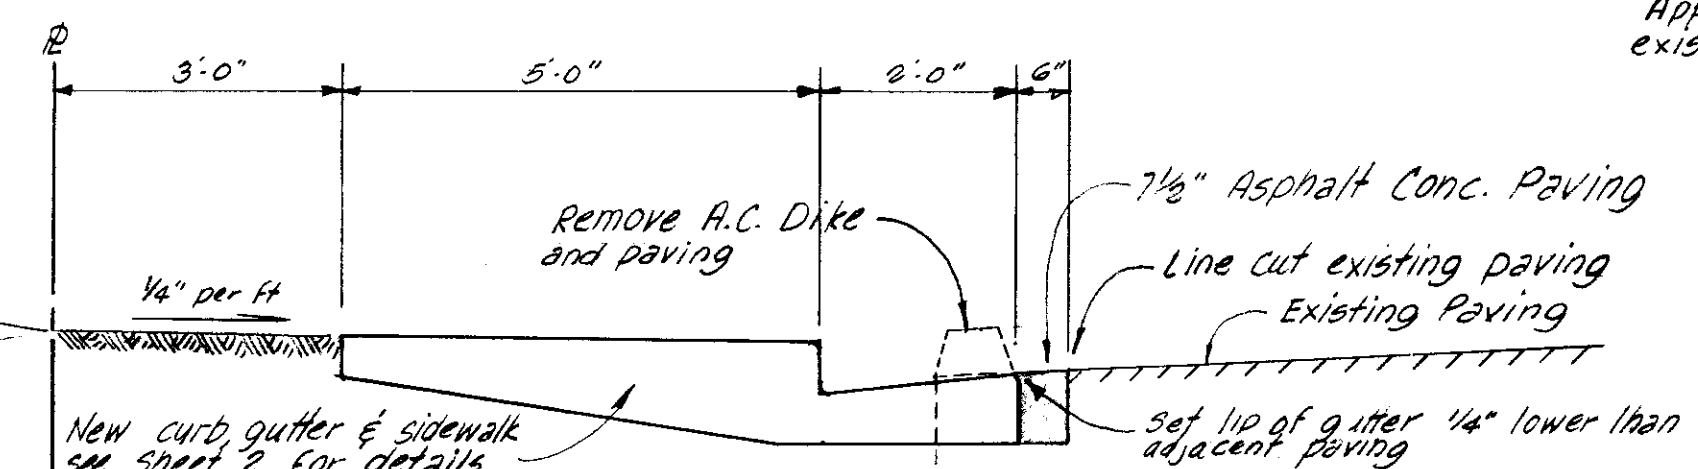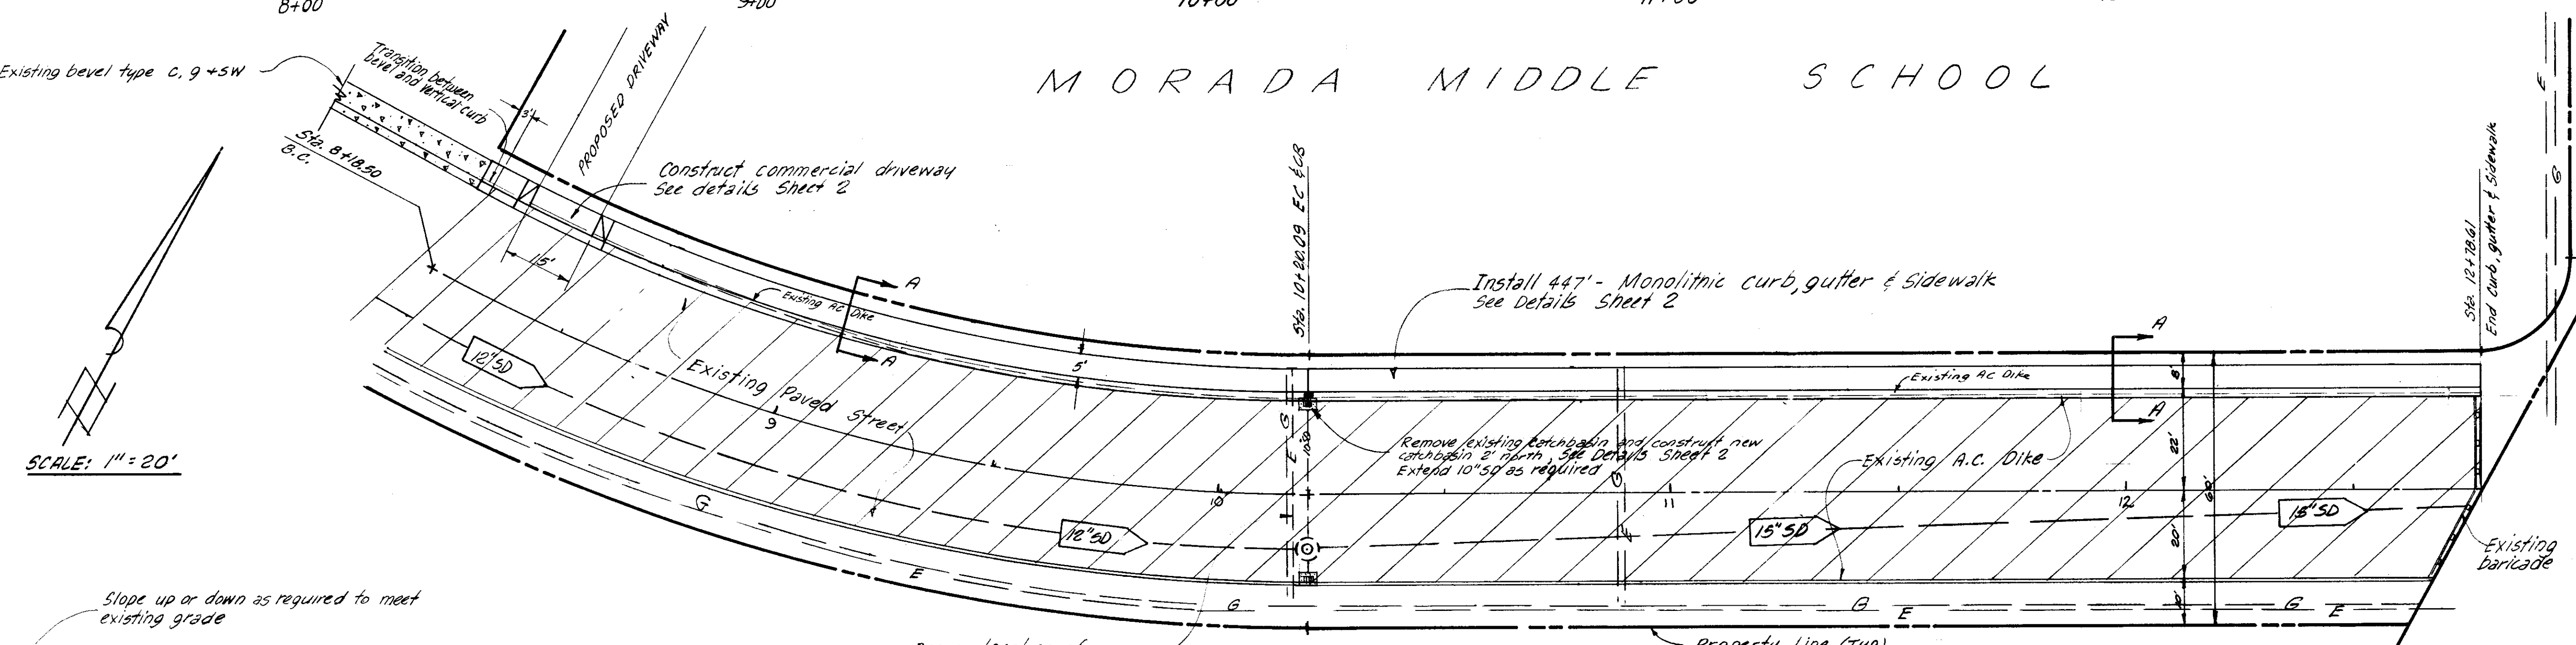

SECTION A-A

APPROVED BY:

 SAN JOAQUIN COUNTY
 DEPT. OF PUBLIC WORKS

9-24-83
 DATE

18225

4341
 JAN. 83
 LMS
 LMS
 ARS

MORADA MIDDLE SCHOOL
 EASTVIEW DRIVE
 STREET IMPROVEMENTS

TWO
 6-2704

FILE NAME	SUB'D
DRAWER	SU
SHEET NO.	1550