

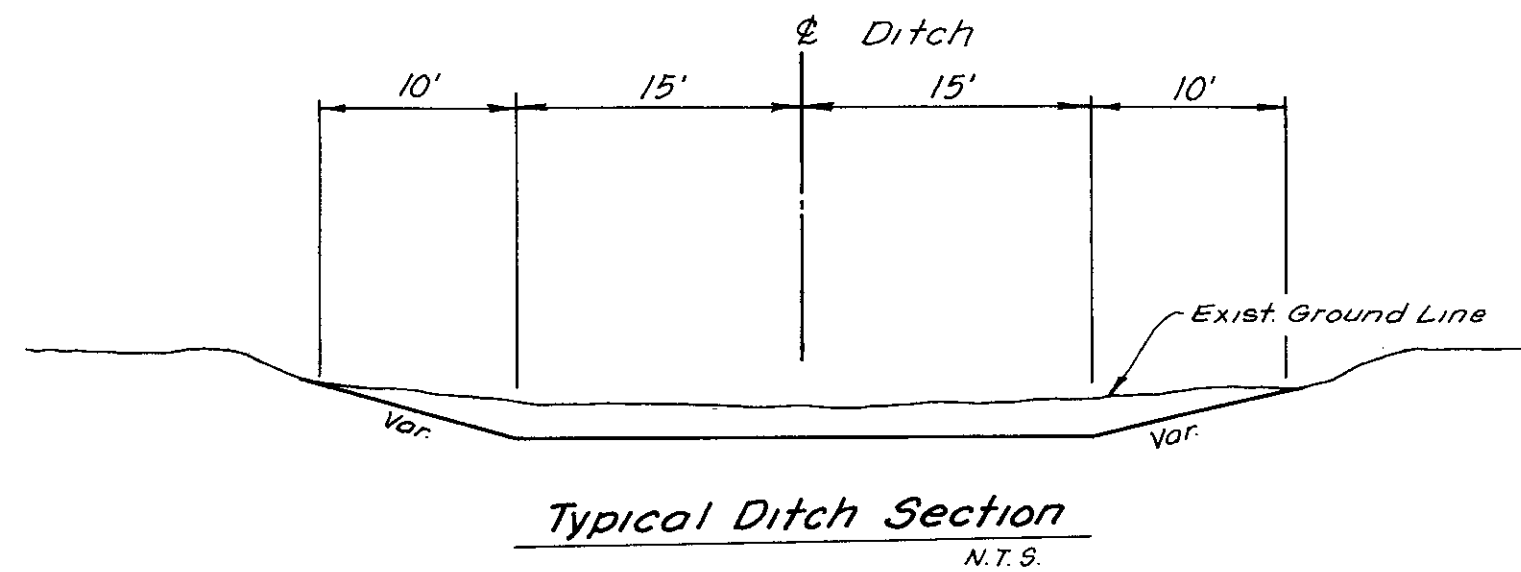
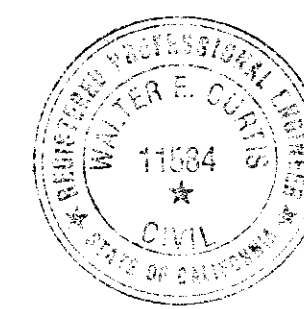


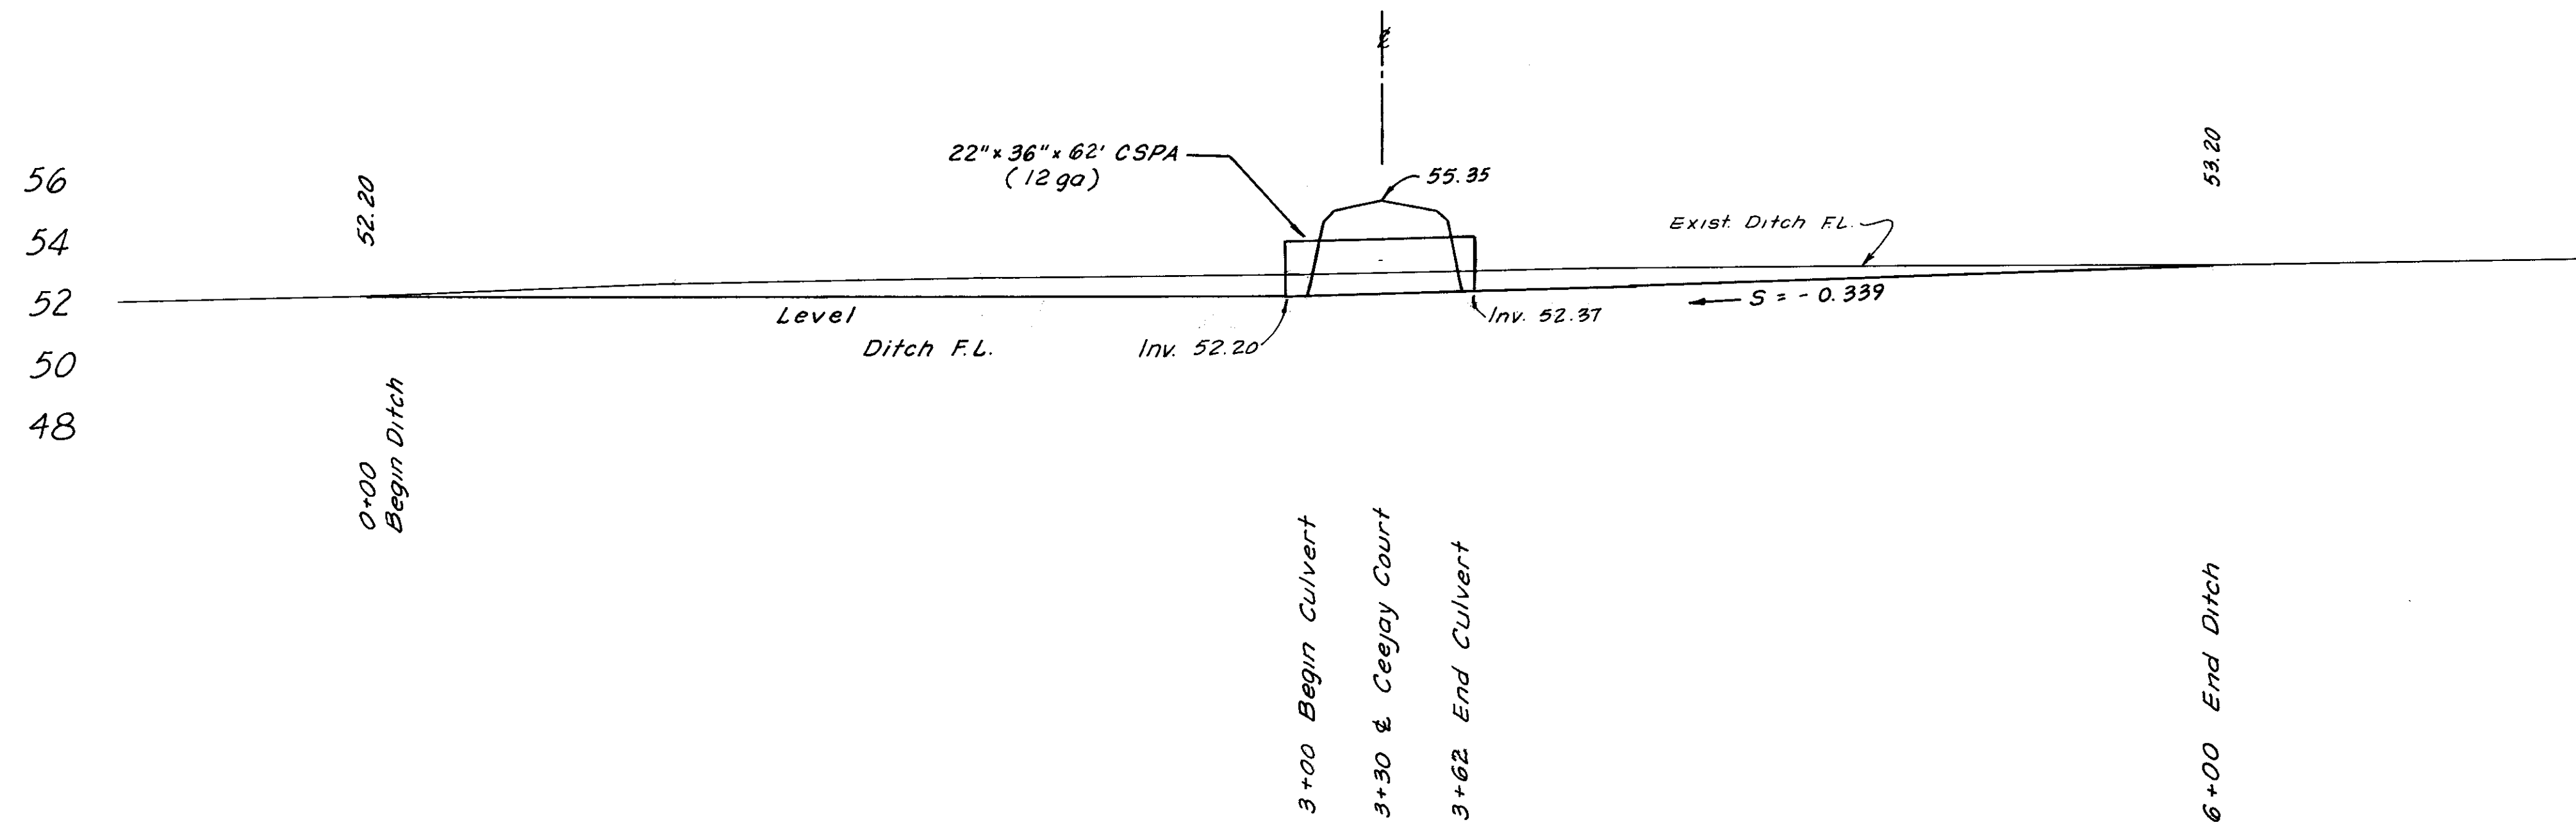

Scale:
Horiz: 1" = 40'
Vert: 1" = 4'

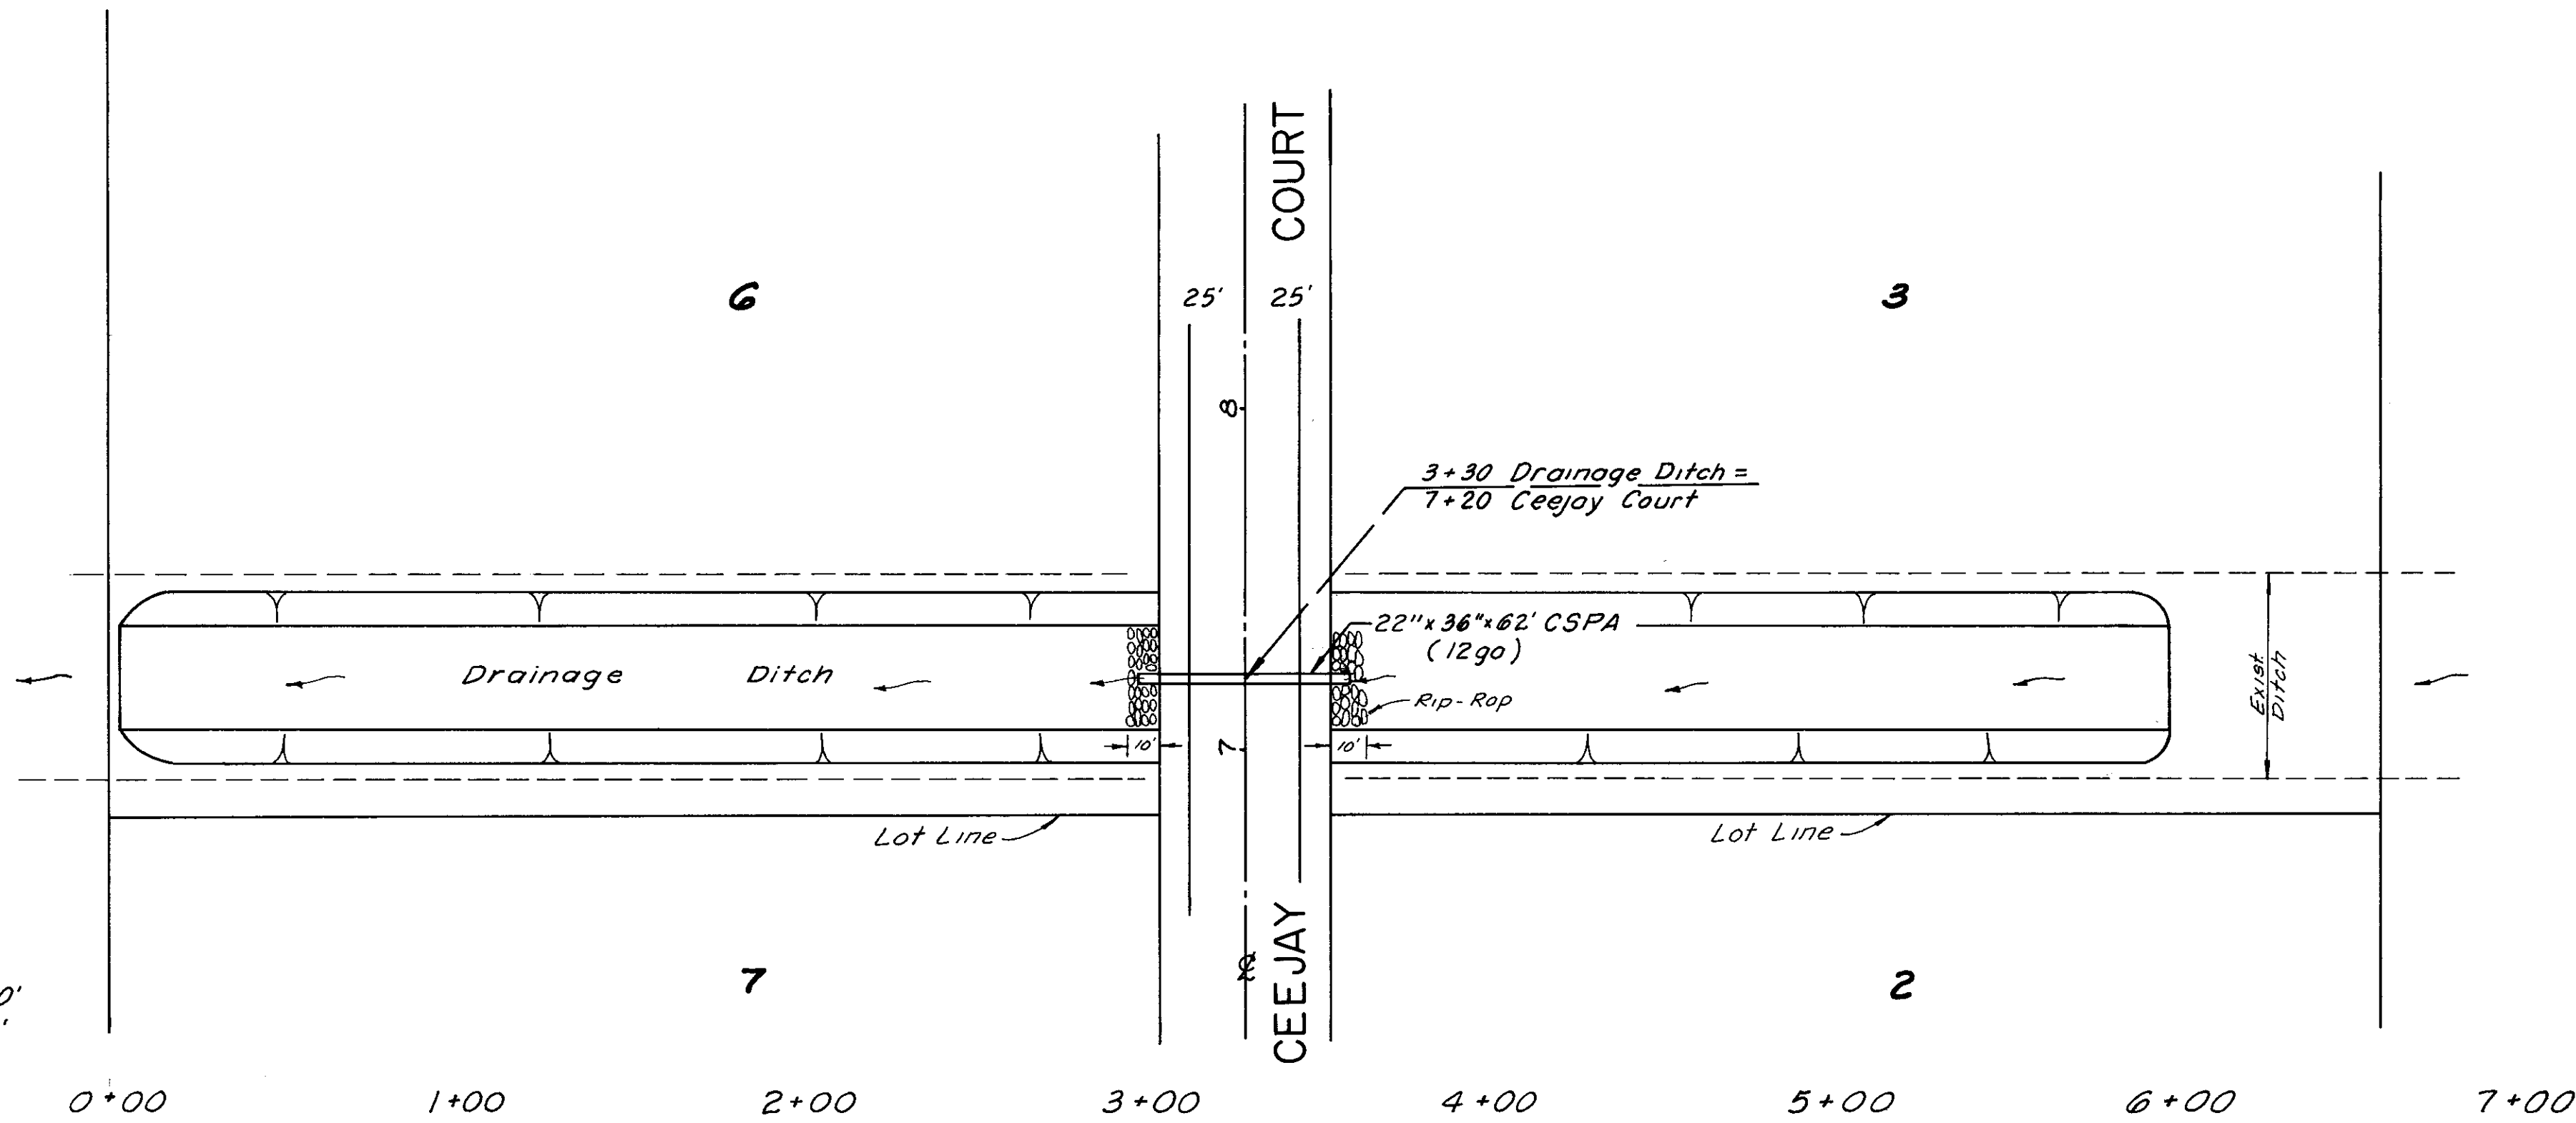

APPROVED Aug. 6, 1984
Henry M. Mota R.C.E. 21258
SAN JOAQUIN COUNTY DIRECTOR OF PUBLIC WORKS

APPROVED 7-14-84
Robert L. Olsen
SAN JOAQUIN LOCAL HEALTH DISTRICT

REVISIONS				
No.	Description	Date	By	


Job No. F-23
Date 1-22-84
Scale As Shown
Drawn By MS
Designed By WC
Checked By WC

• Walter E. Curtis, Civil Engineer •
LODI, CALIFORNIA

Walter E. Curtis R.C.E. 11584

WILKERSON RANCH
DRAINAGE DITCH

SHEET **4**
OF
4

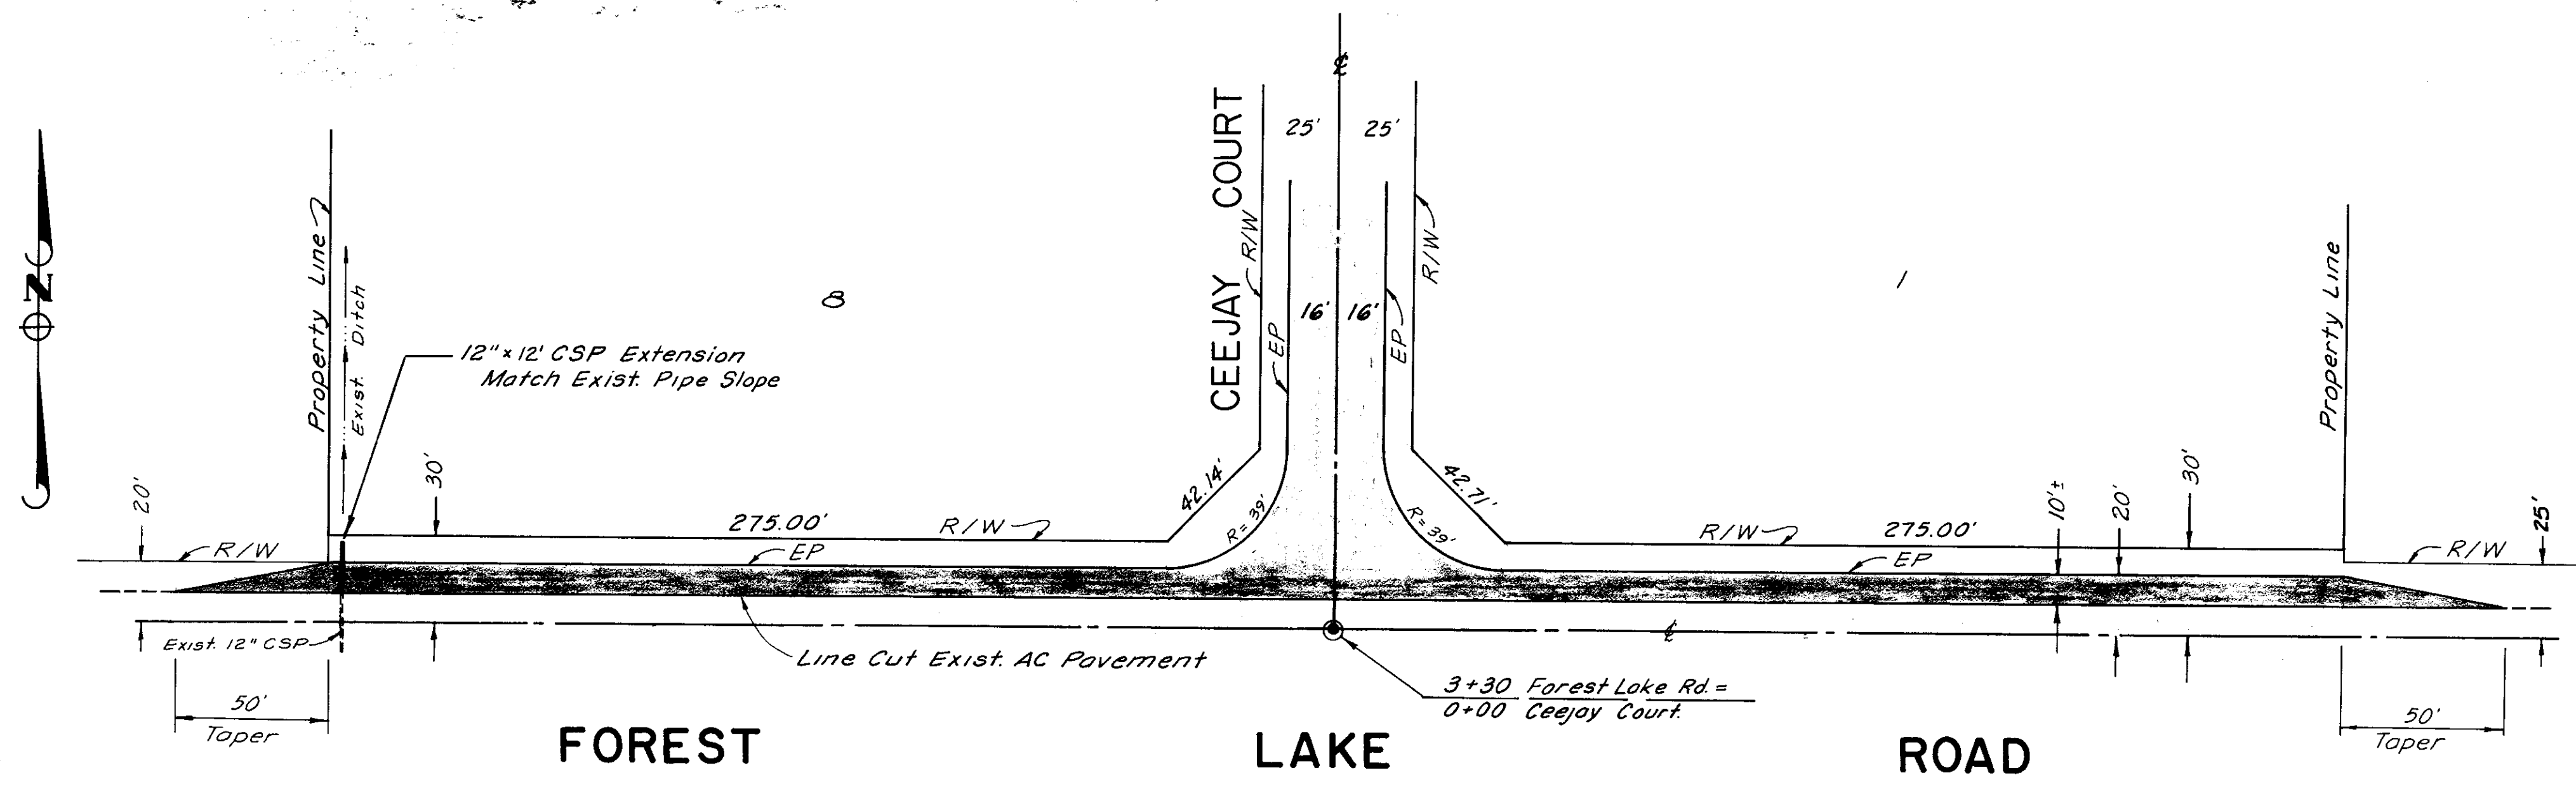

Scale : 1" = 40'

0+00 1+00 2+00 3+00 4+00 5+00 6+00


0+00 Begin Road Widening

2+75 Begin Radius

3+30 & Ceejay Ct.

3+85 End Radius

6+60 End Road Widening

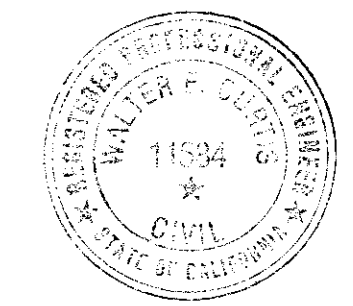

FILE NAME: 50 1656

APPROVED Aug 6, 1984
Henry M. Diata R.C.E. 2258
 SAN JOAQUIN COUNTY DIRECTOR OF PUBLIC WORKS

APPROVED 3-14-84
Walter E. Curtis
 SAN JOAQUIN LOCAL HEALTH DISTRICT


REVISIONS				
No.	Description	Date	By	

Job No. F-23
 Date 1-22-84
 Scale 1" = 40'
 Drawn By MS
 Designed By WC
 Checked By WC



• Walter E. Curtis, Civil Engineer •
 LODI, CALIFORNIA
Walter E. Curtis R.C.E. 11584

WILKERSON RANCH
 FOREST LAKE ROAD WIDENING

SHEET **3**
 OF
4

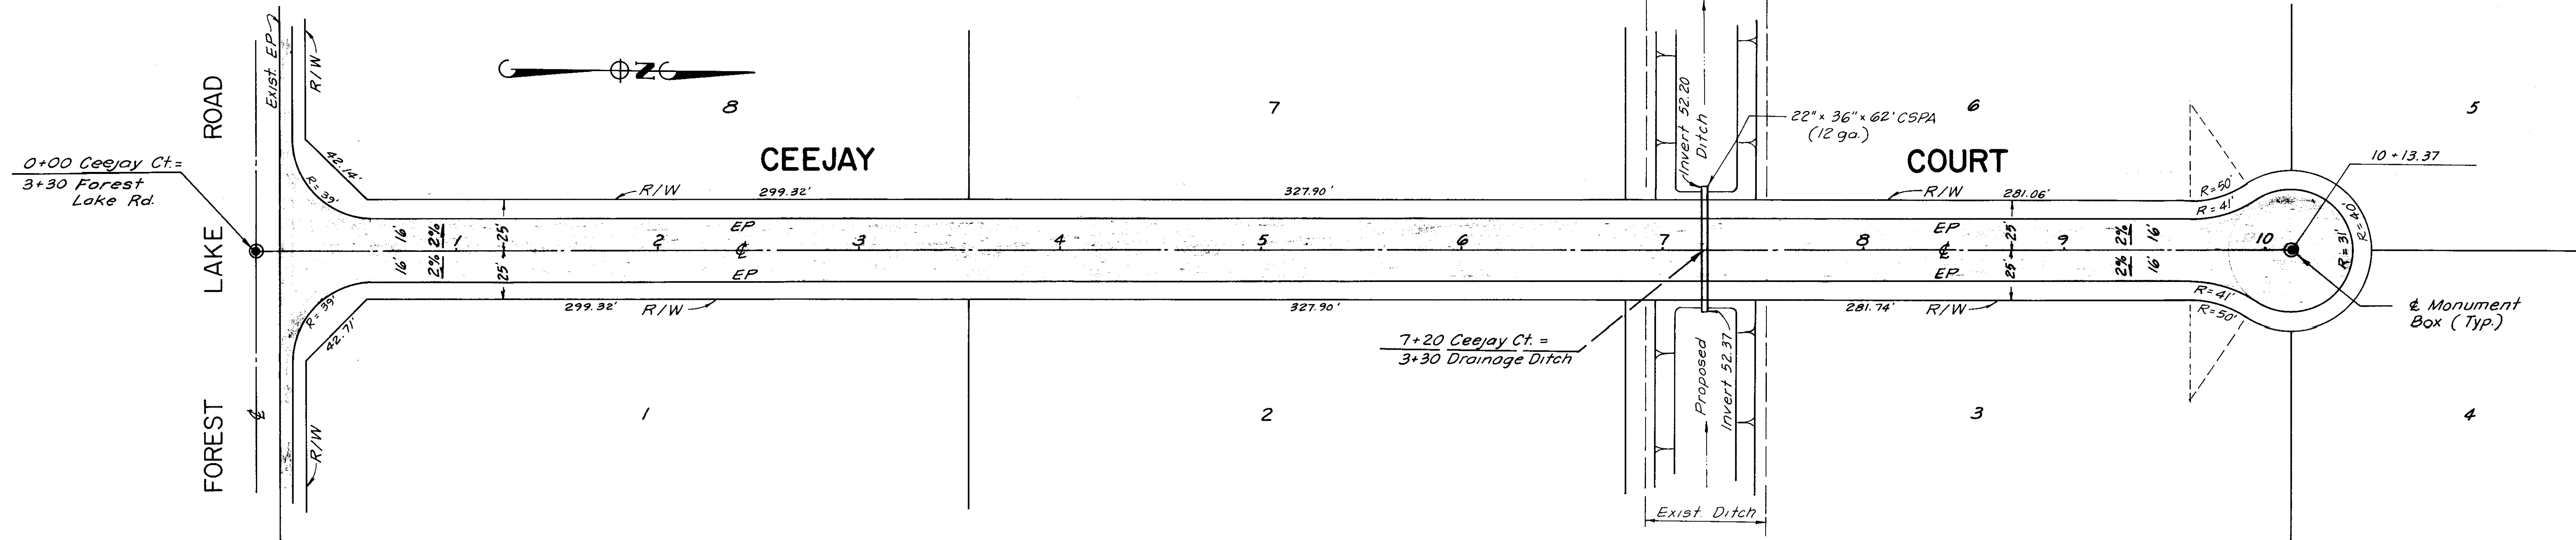

Scale :
 Horiz. : 1" = 40'
 Vert. : 1" = 4'

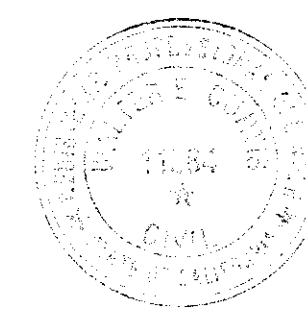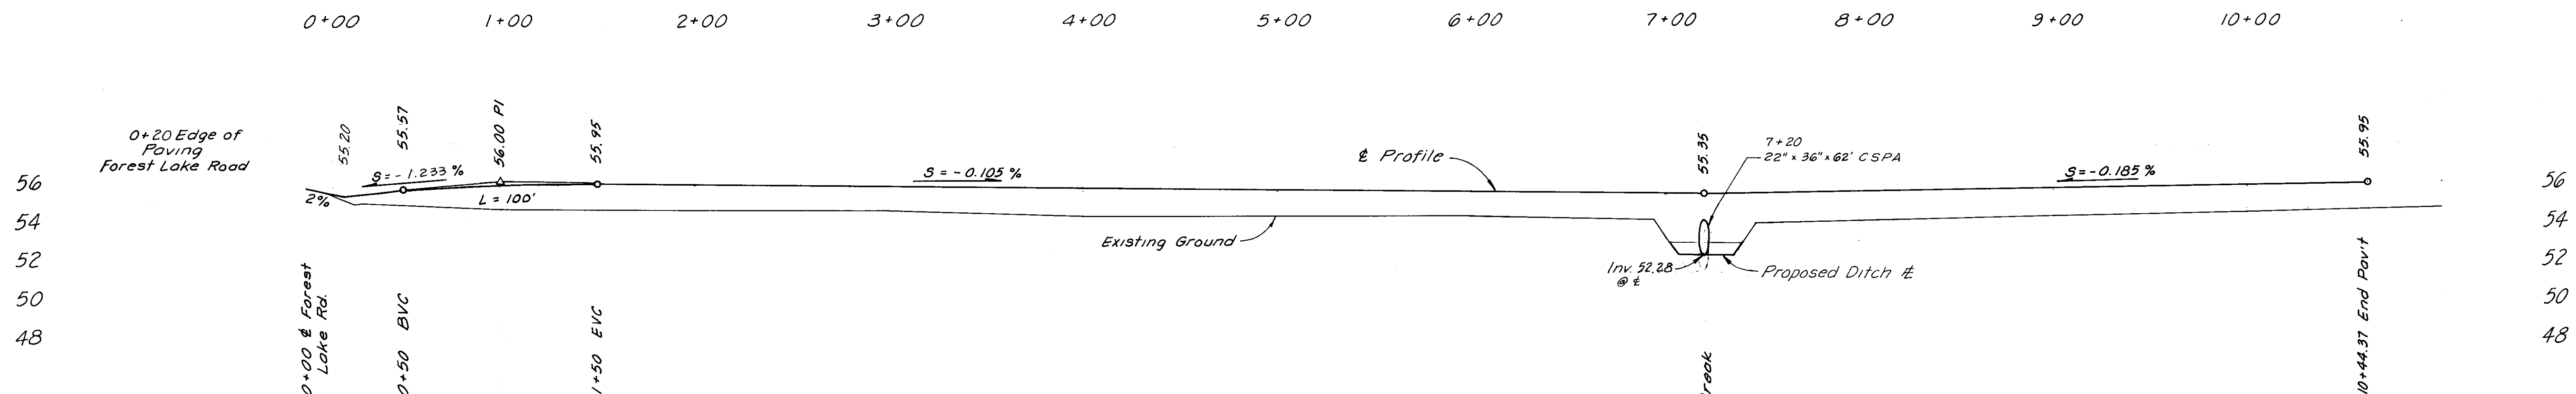

APPROVED Aug. 6, 1984
Henry M. Arata R.C.E. 21258
 SAN JOAQUIN COUNTY DIRECTOR OF PUBLIC WORKS

APPROVED 3-14-84
Walter E. Curtis
 SAN JOAQUIN LOCAL HEALTH DISTRICT

REVISIONS			
No.	Description	Date	By








Job No. F-23
 Date 1-22-84
 Scale As Shown
 Drawn By MS
 Designed By WC
 Checked By WC

• Walter E. Curtis, Civil Engineer •
 LODI, CALIFORNIA
Walter E. Curtis R.C.E. 11584





WILKERSON RANCH
CEEJAY COURT

SHEET **2**
 OF
4

1591 05 165

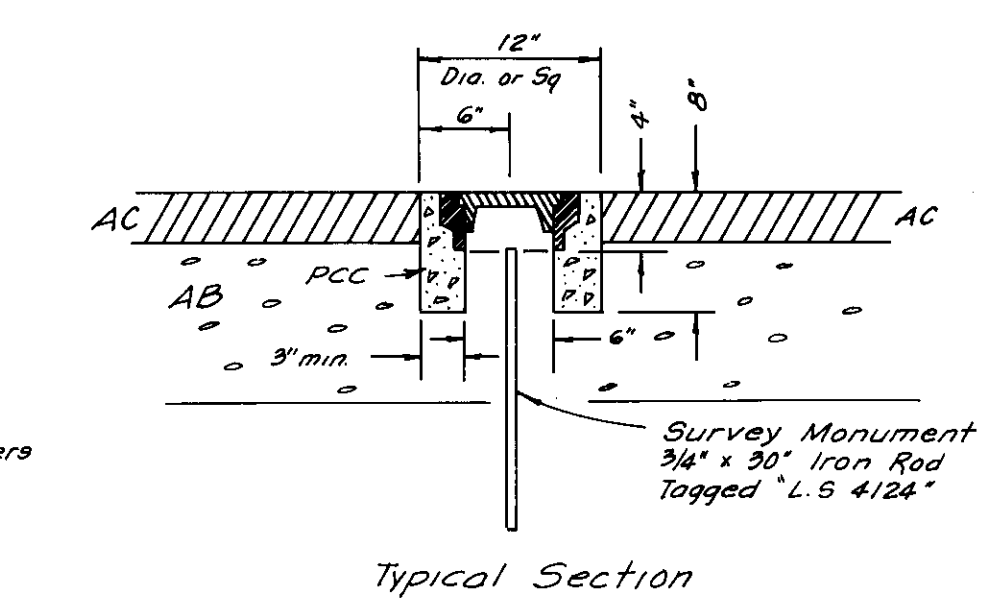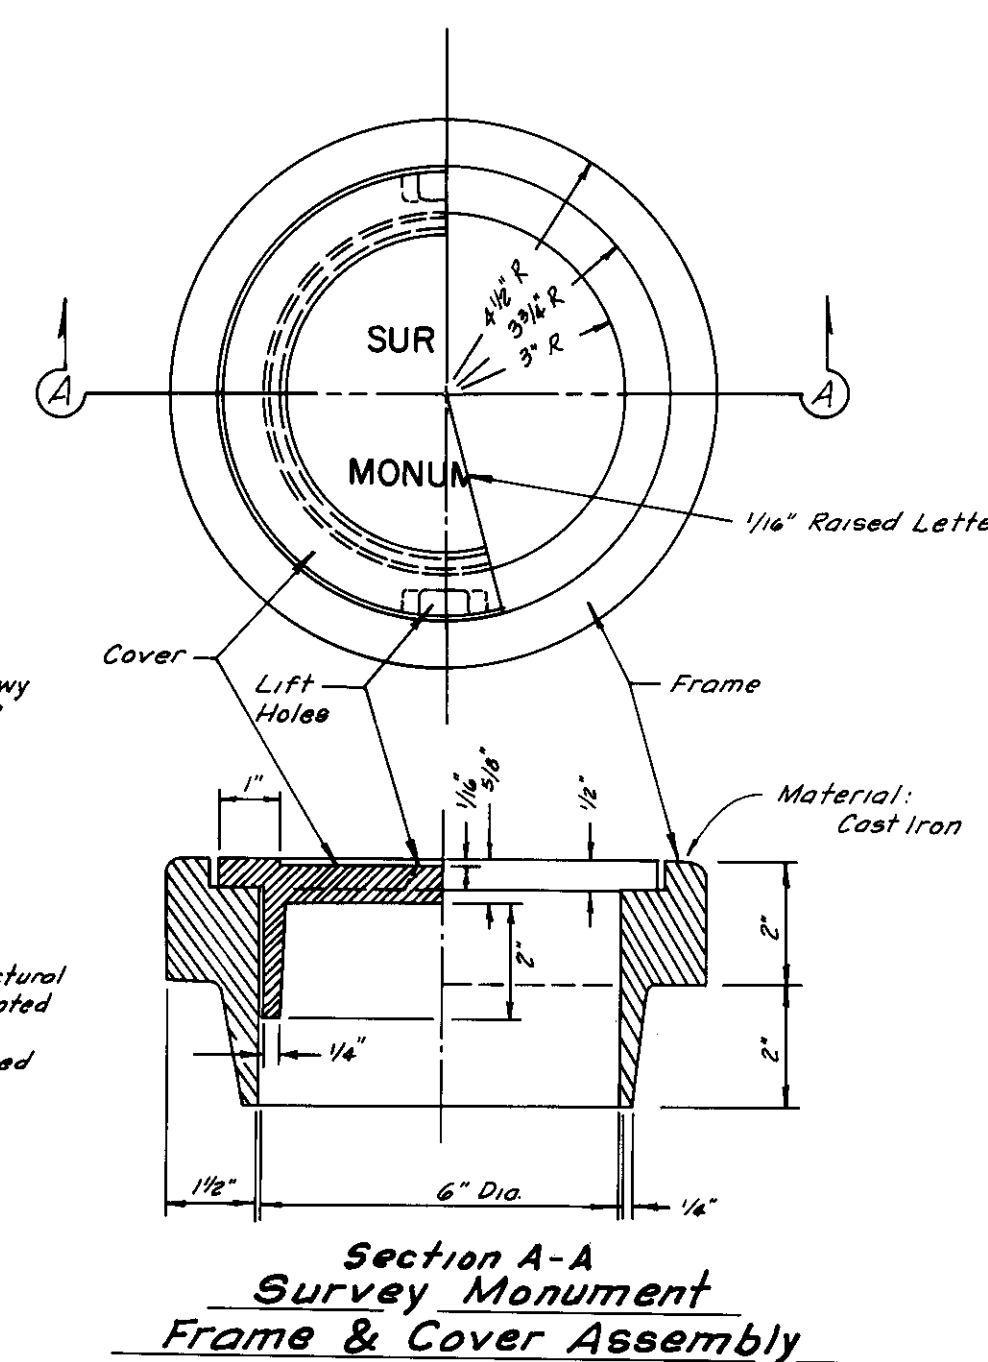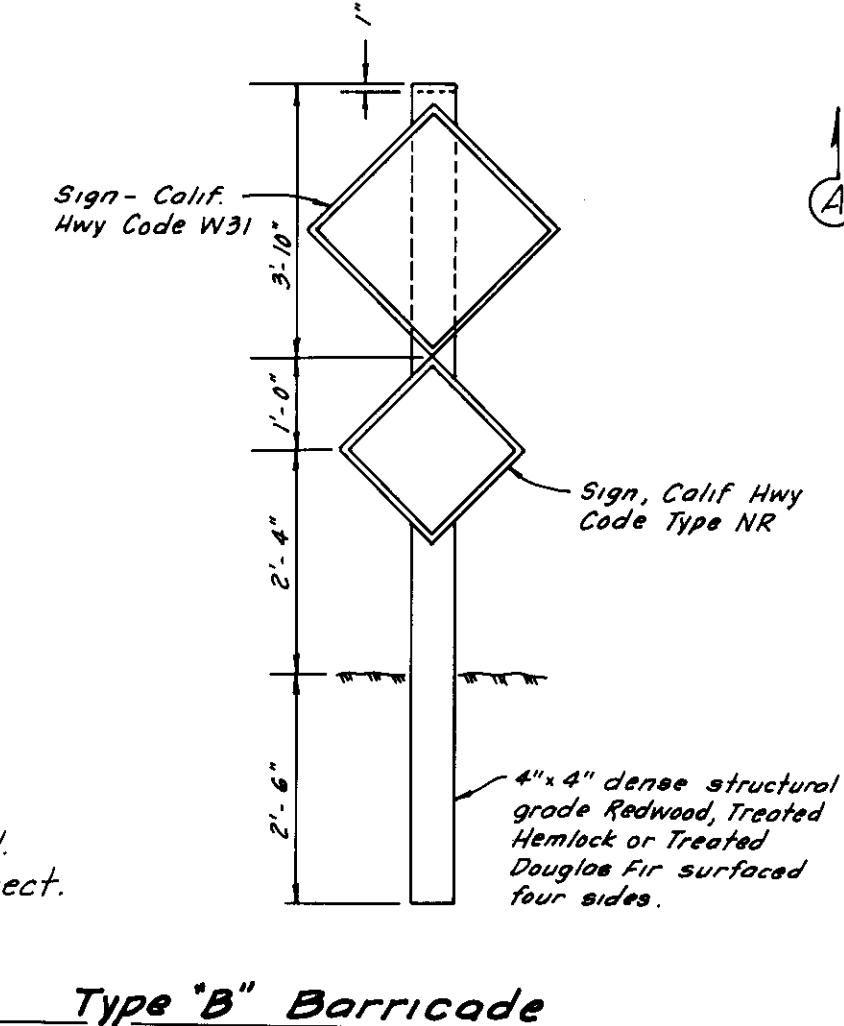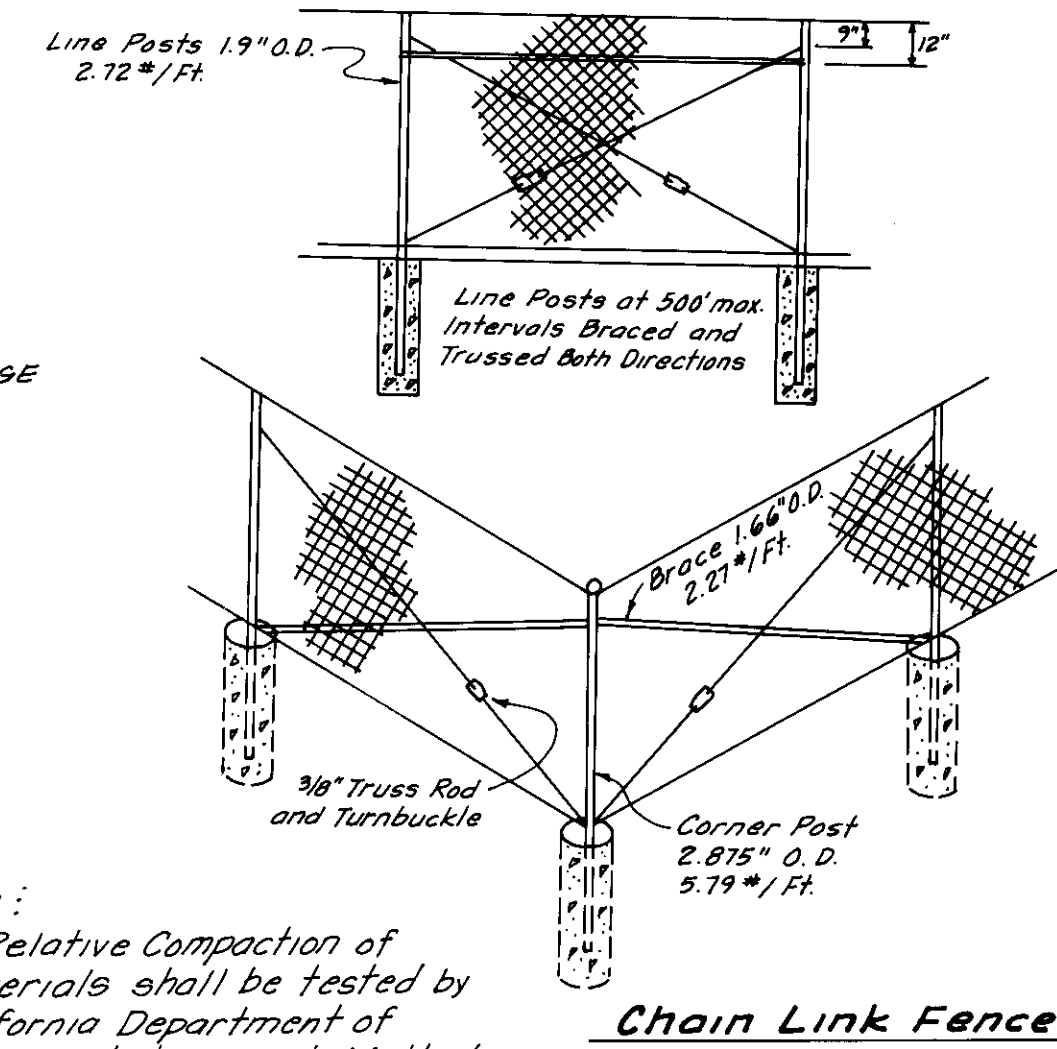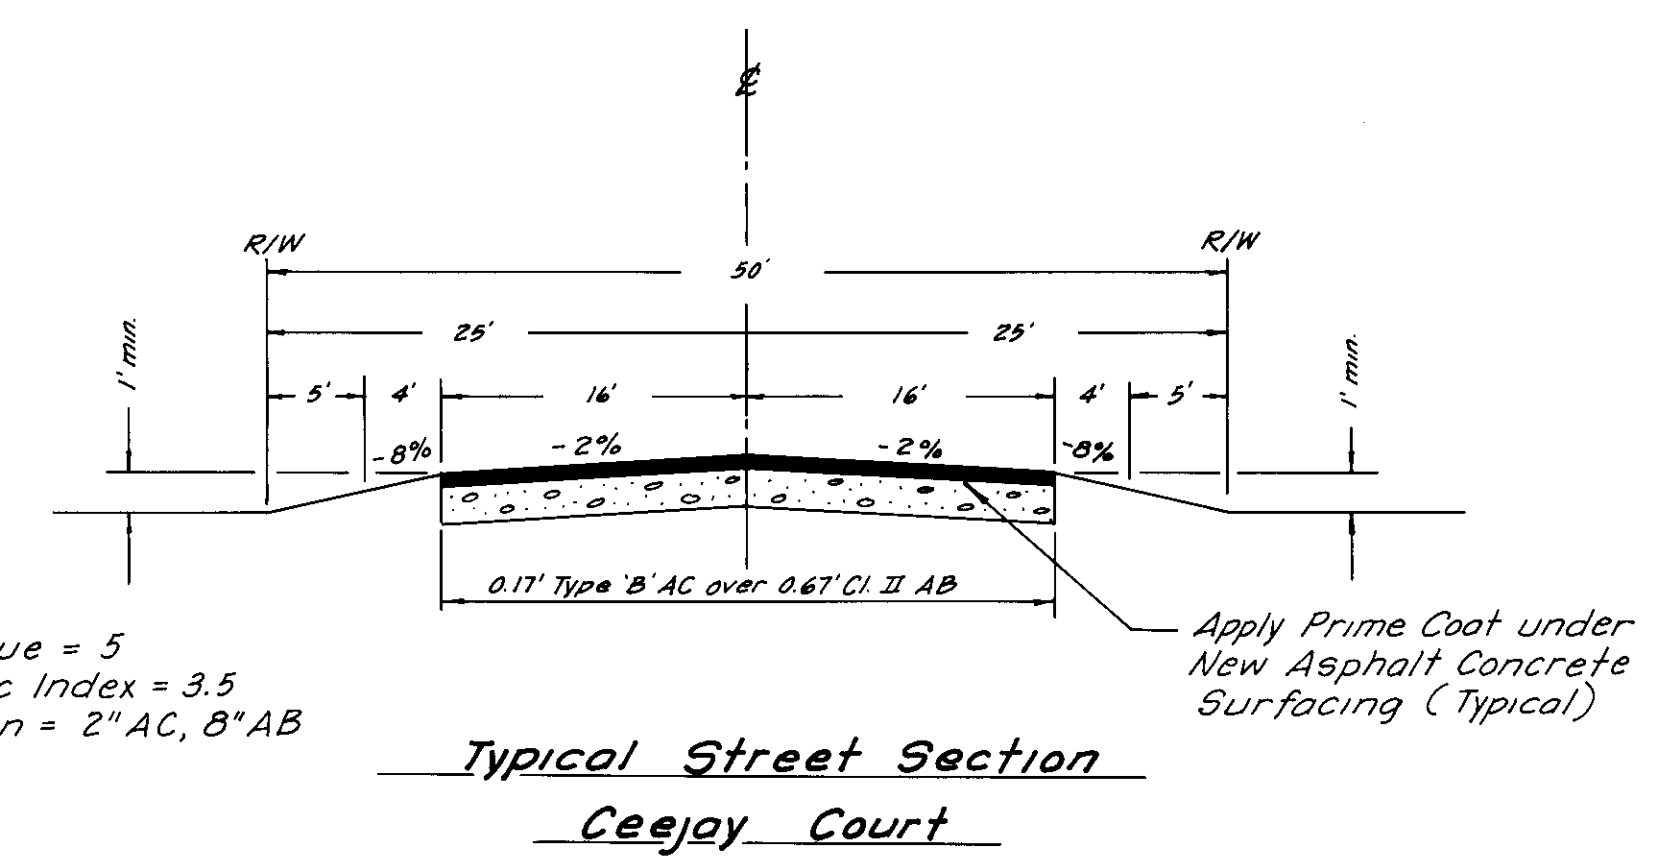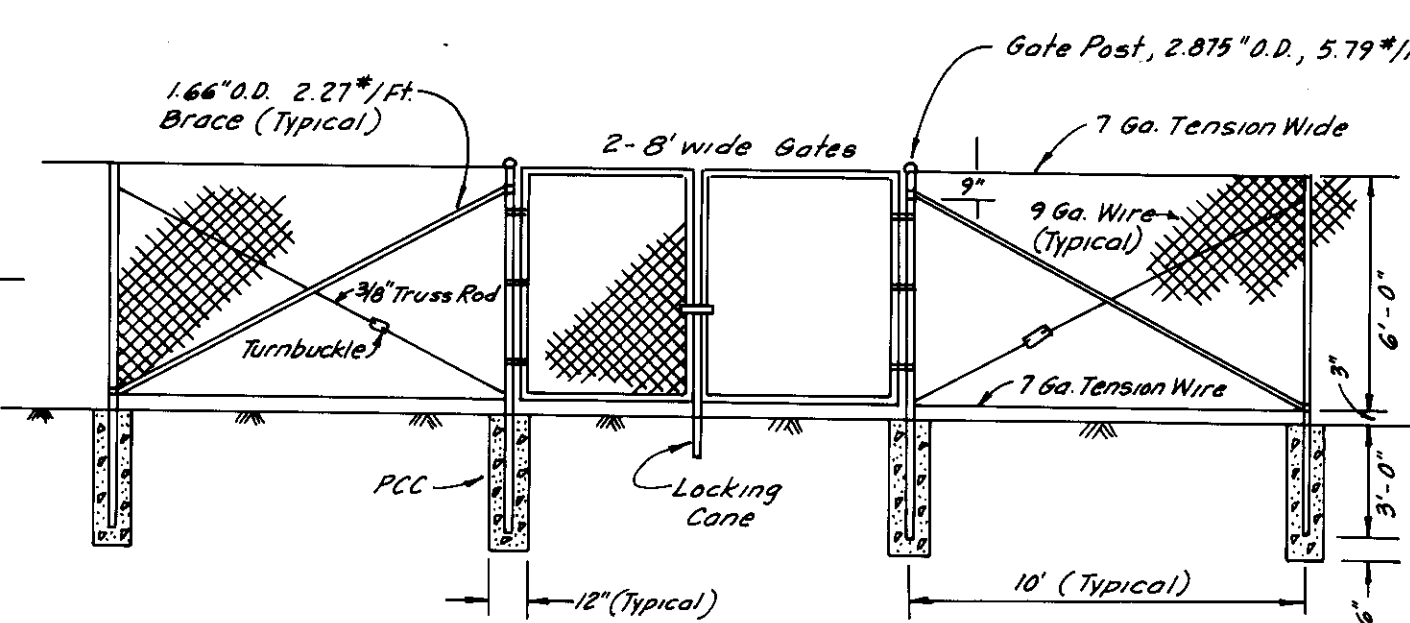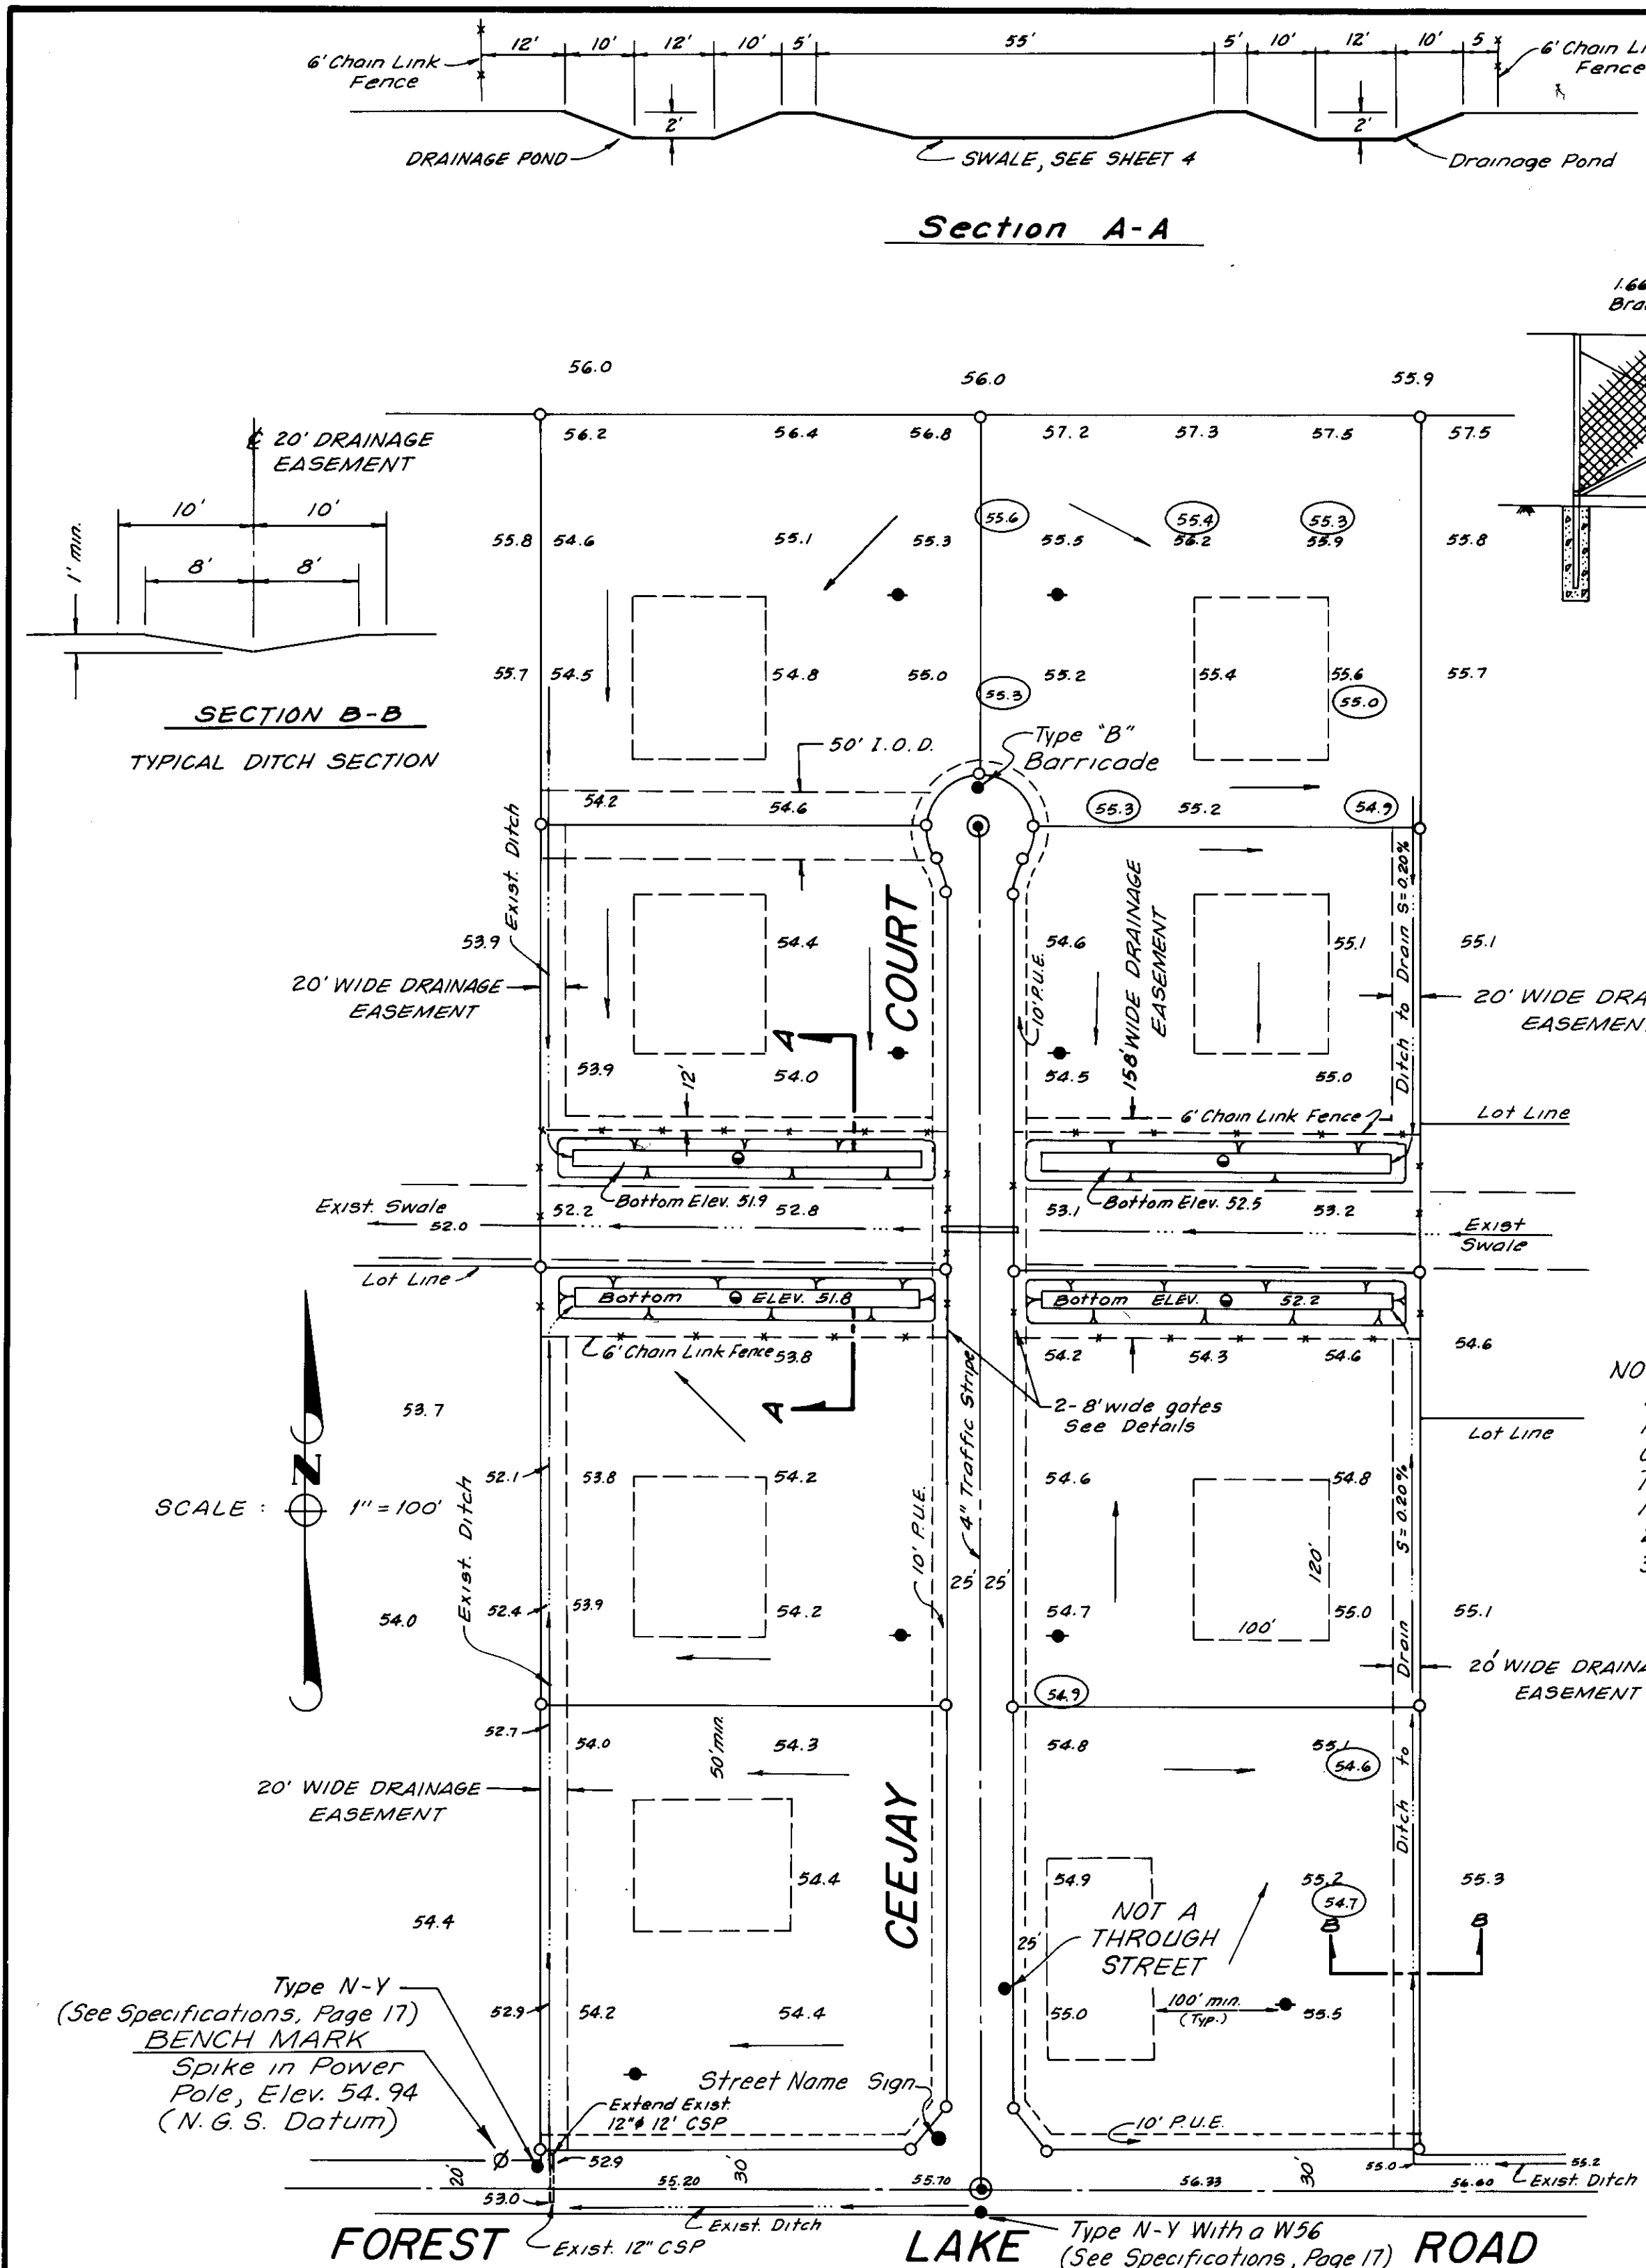


NOTES:
1) Relative Compaction of Materials shall be tested by California Department of Transportation Test Method No. California 216-F or 231.
2) No jetting or ponding shall be permitted within Street R/W.
3) Excessive storm water runoff shall be contained within project.

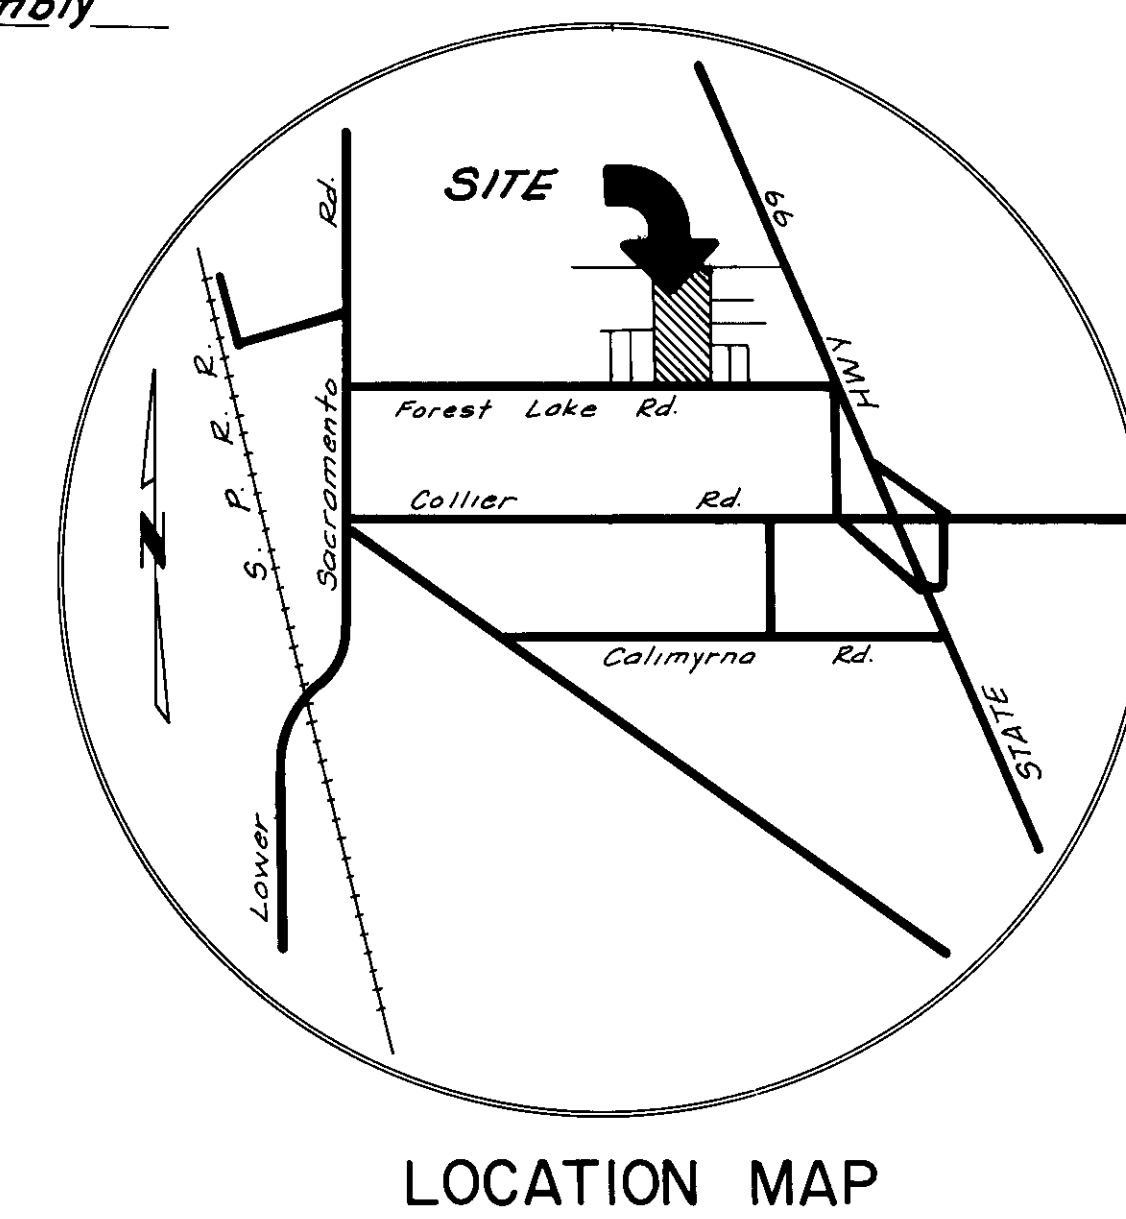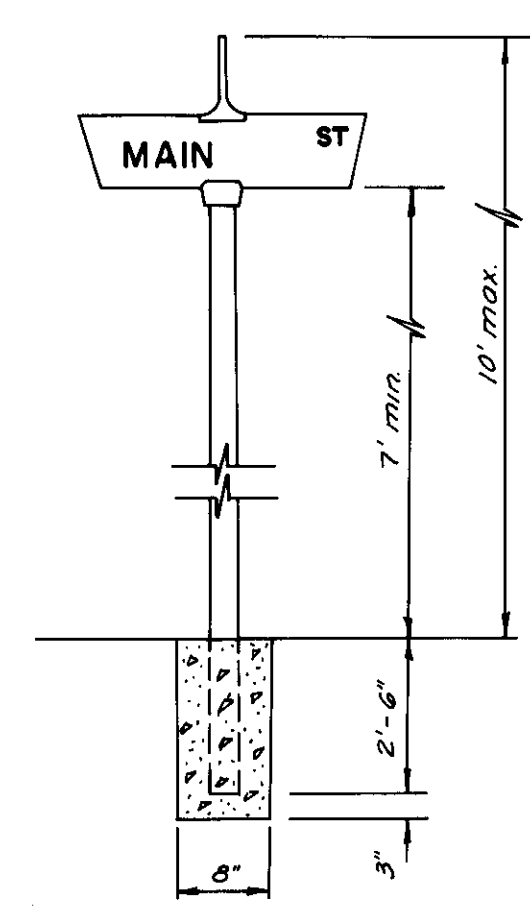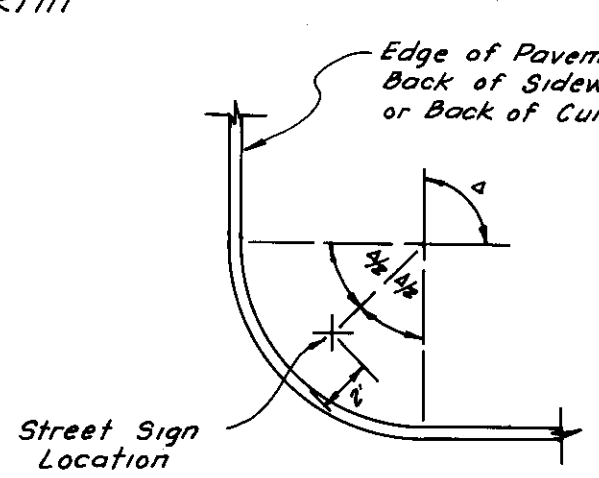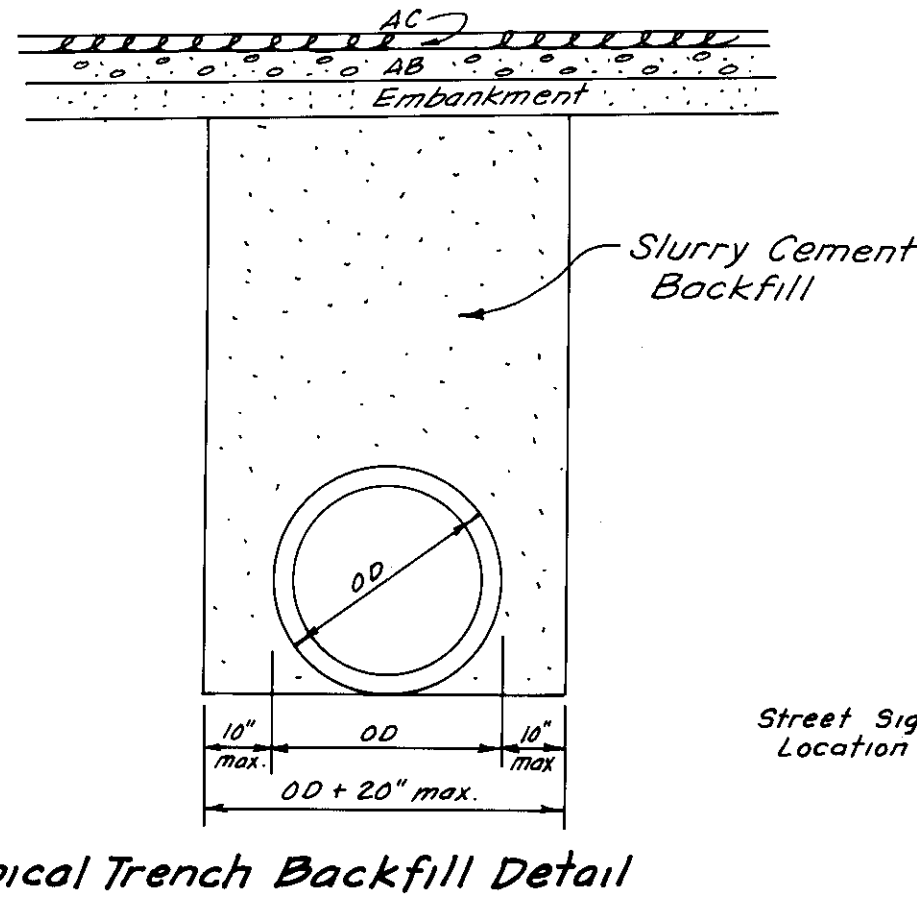

Services:
Water: Individual Private Wells
Sanitation: Septic Systems
Drainage: Ditches & Ponds
C.S.A. No. 29

LEGEND:
• Street Sign
• Water Well
• Dry Well
• Survey Monument
□ Leach Field (12,000 sq ft)
• 54.7 Exist Ground Elevation
• 54.6 Finish Grade
• 6' Chain Link Fence

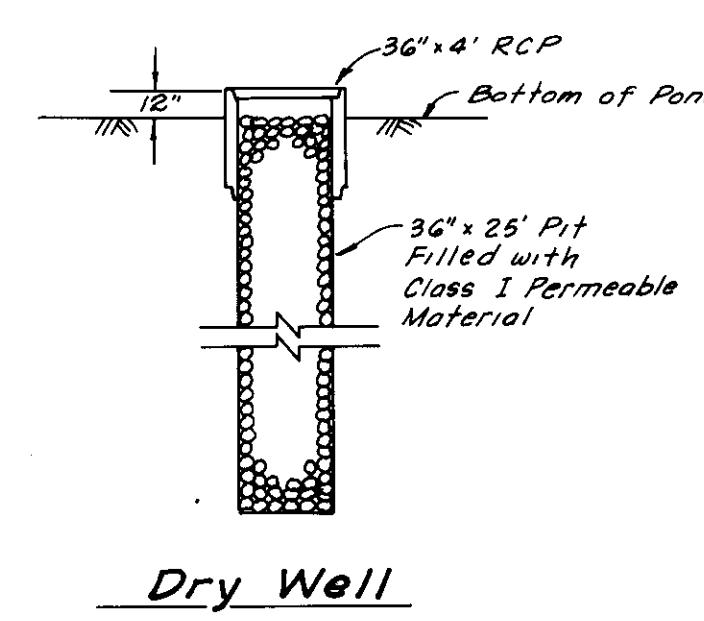

APPROVED *Aug 6, 1984*
Henry M. Arata R.C.E. 21258
SAN JOAQUIN COUNTY DIRECTOR OF PUBLIC WORKS

APPROVED 3-14-84
Walter E. Curtis
SAN JOAQUIN LOCAL HEALTH DISTRICT

REVISIONS				
No.	Description	Date	By	

Job No. F-23
Date 3-7-84
Scale as shown
Drawn By MS
Designed By WC
Checked By WC

Walter E. Curtis, Civil Engineer
LODI, CALIFORNIA
Walter E. Curtis R.C.E. 11584

WILKERSON RANCH
TITLE SHEET & DETAILS
SHEET 1 OF 4