



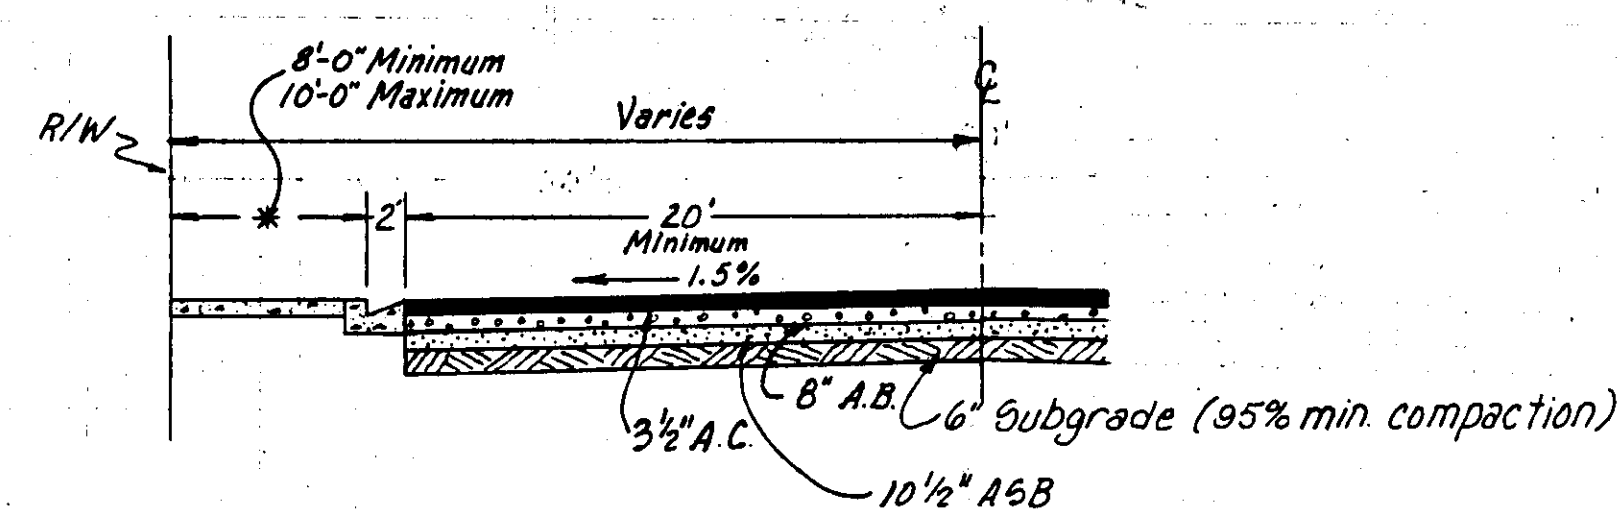


'R' Value = 15.0  
TI = 8.0


TYPICAL HALF STREET SECTION  
Sta. 0+42.58 to Sta. 1+42.25  
Not to Scale

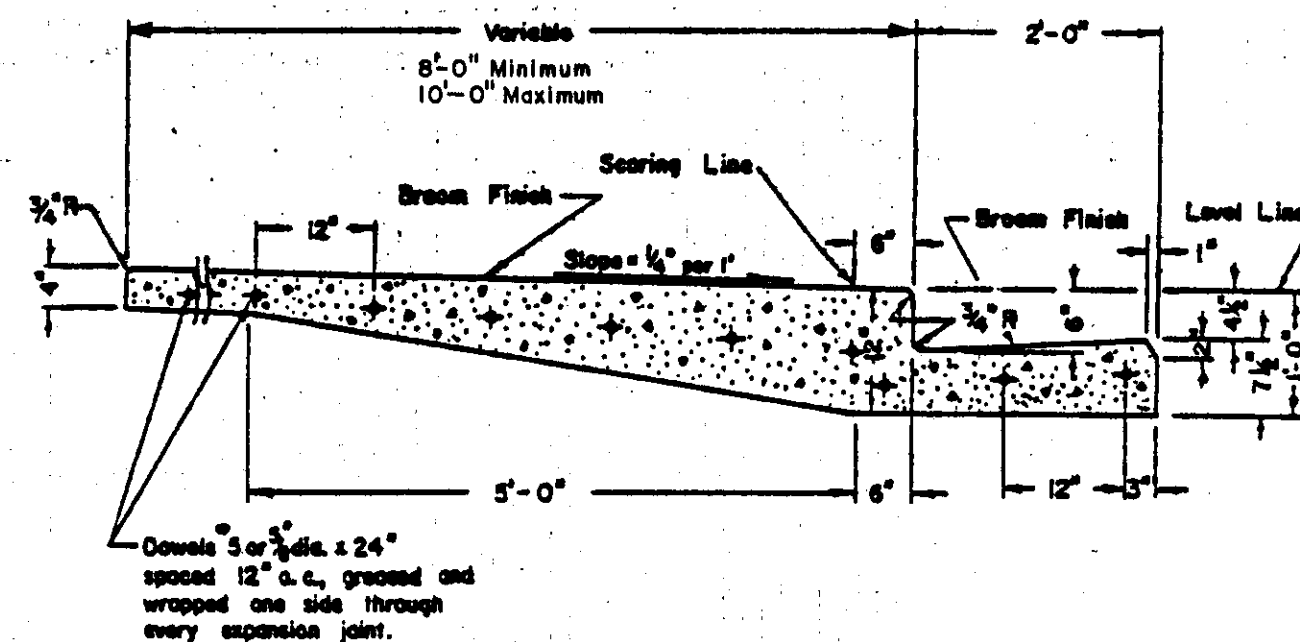


- NOTES:
- Construct expansion joints @ 200' maximum and at returns, around light poles, hydrants and other fixed objects at sidewalk.
  - Transverse weakened plane joints shall be spaced @ 12' maximum intervals.

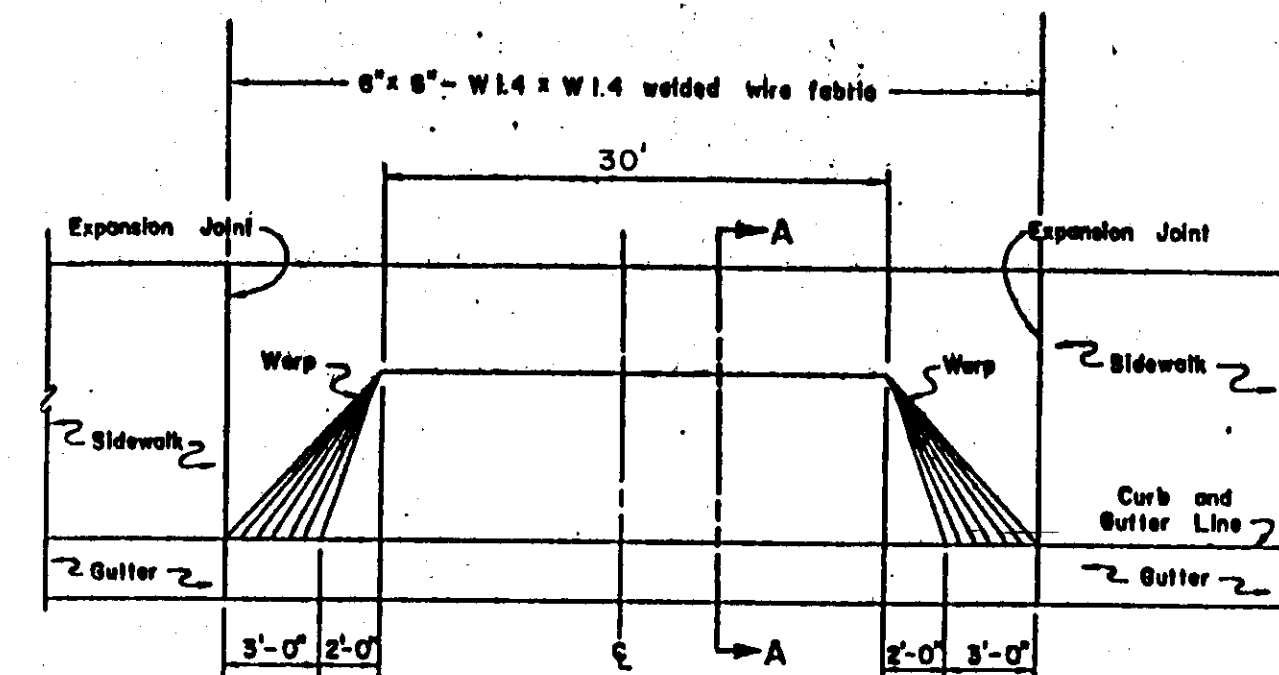


PLAN

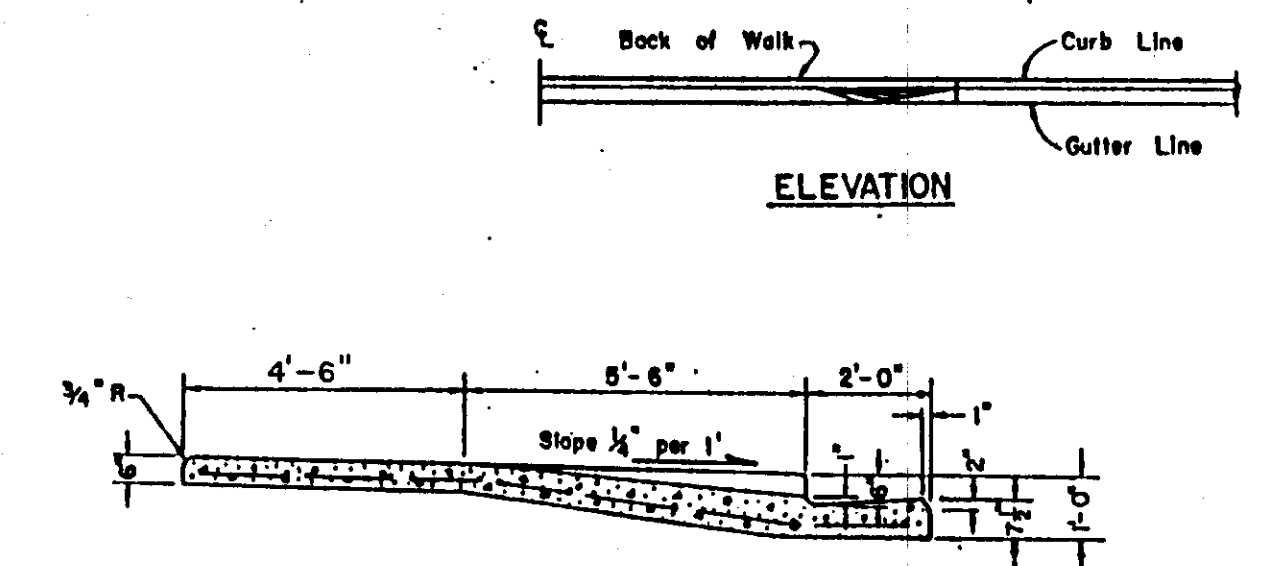

SECTION A-A

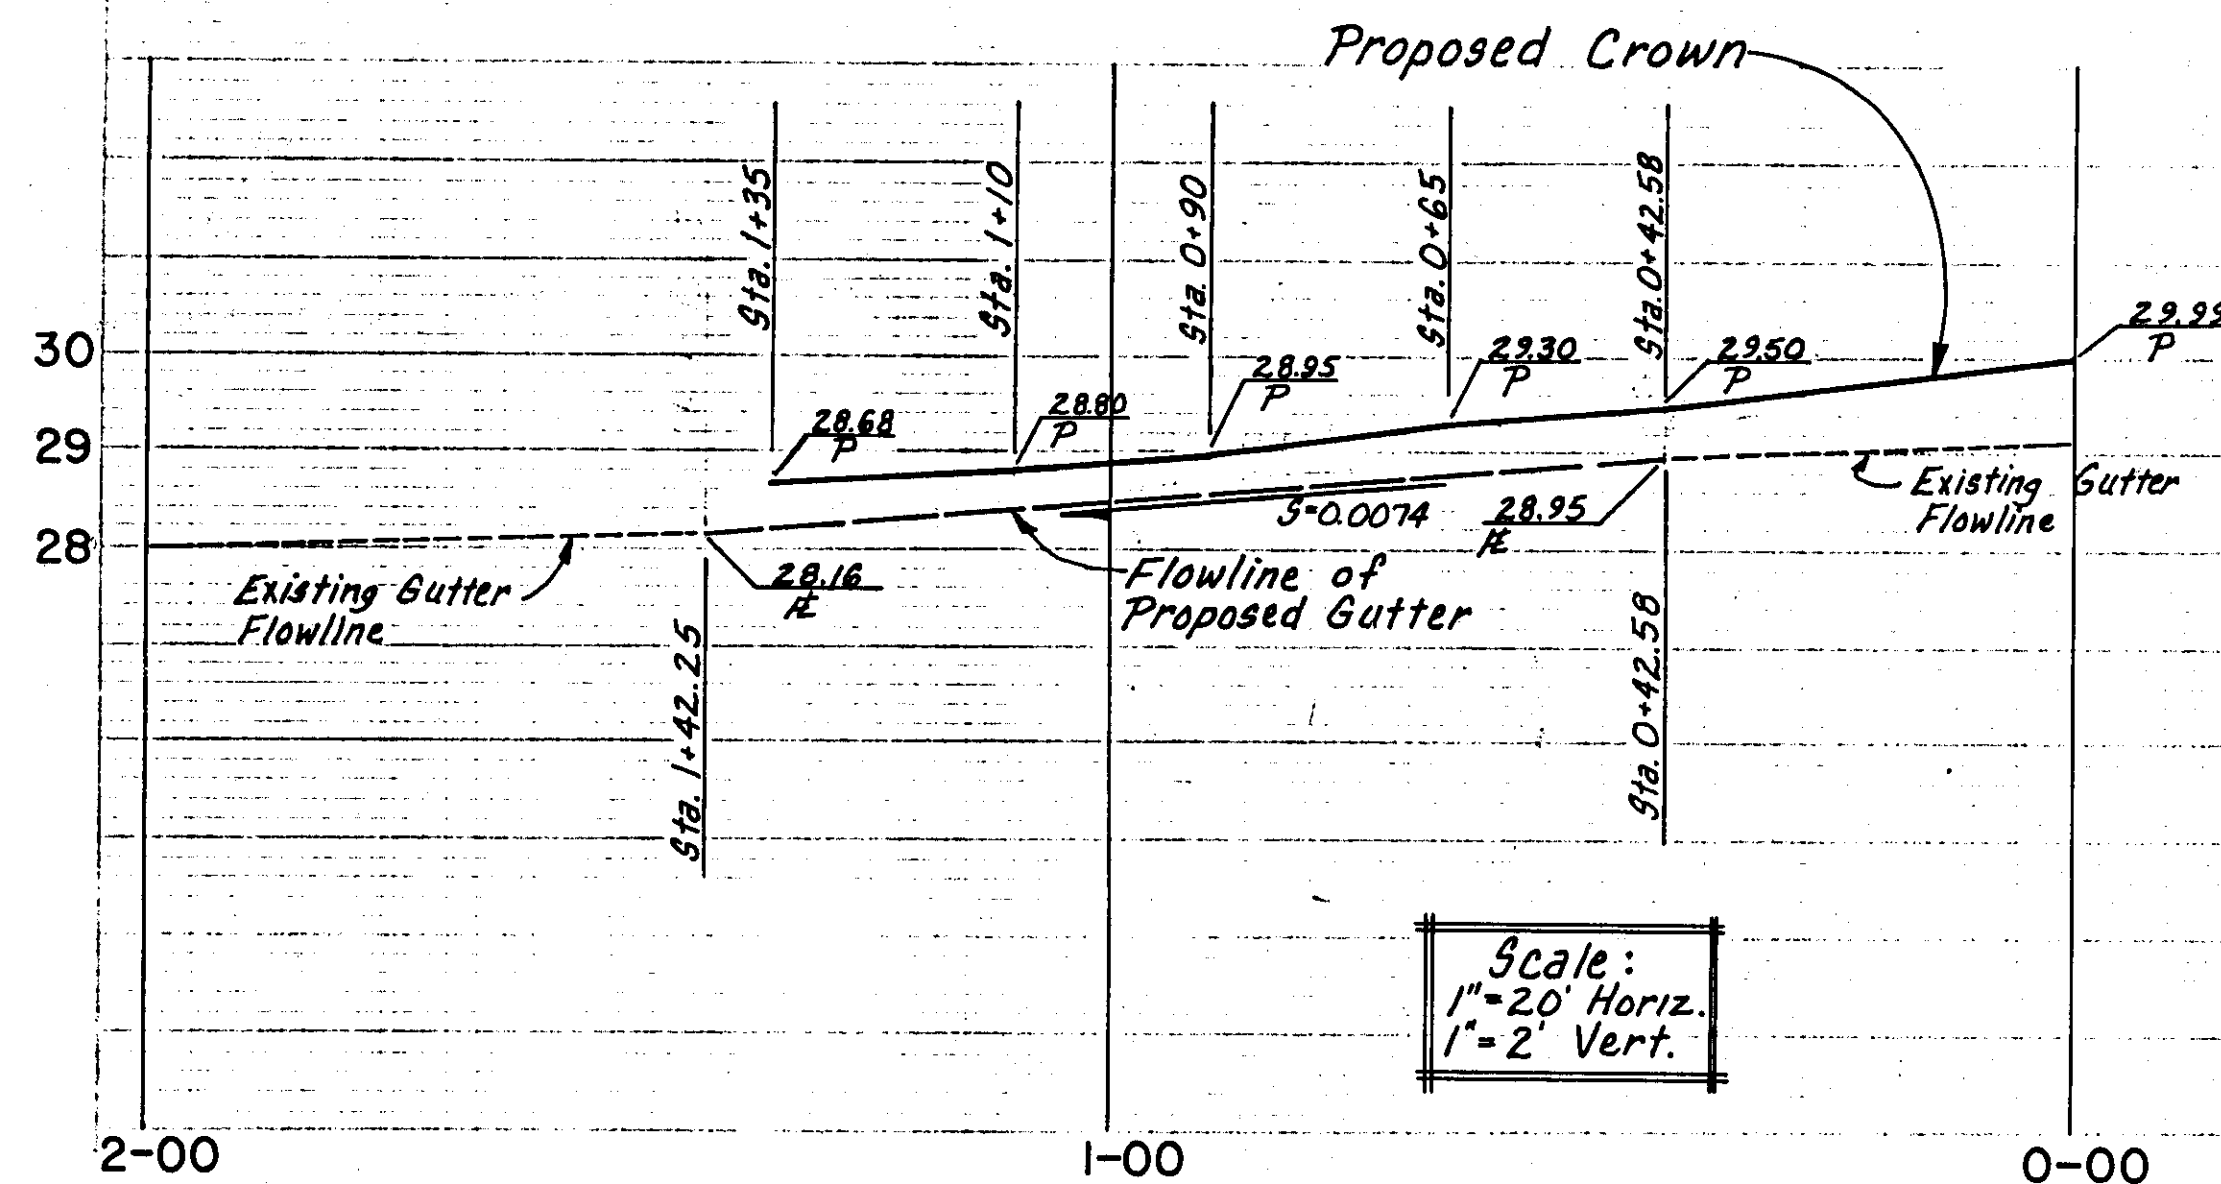

MONOLITHIC CURB, GUTTER, & SIDEWALK

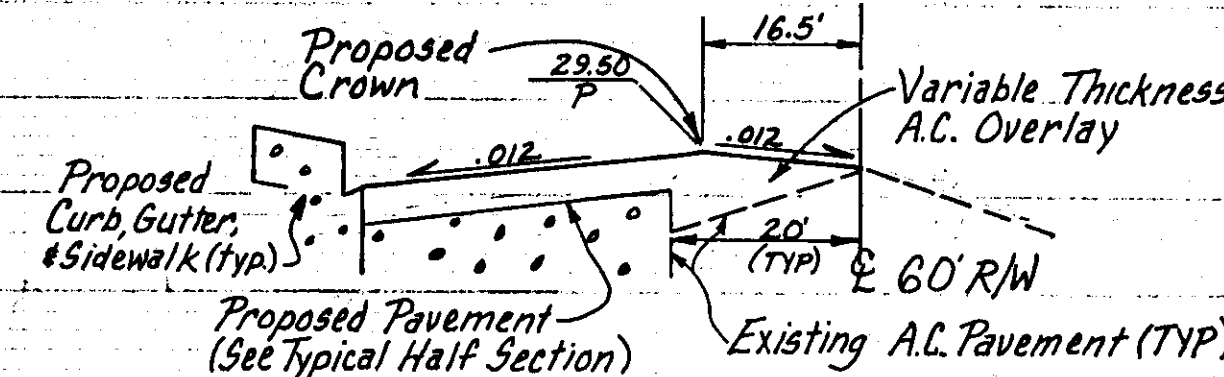


STA. 0+42.58

STA. 0+65


STA. 0+90

STA. 1+10

DESIGN PAVEMENT CROWN ELEVATIONS

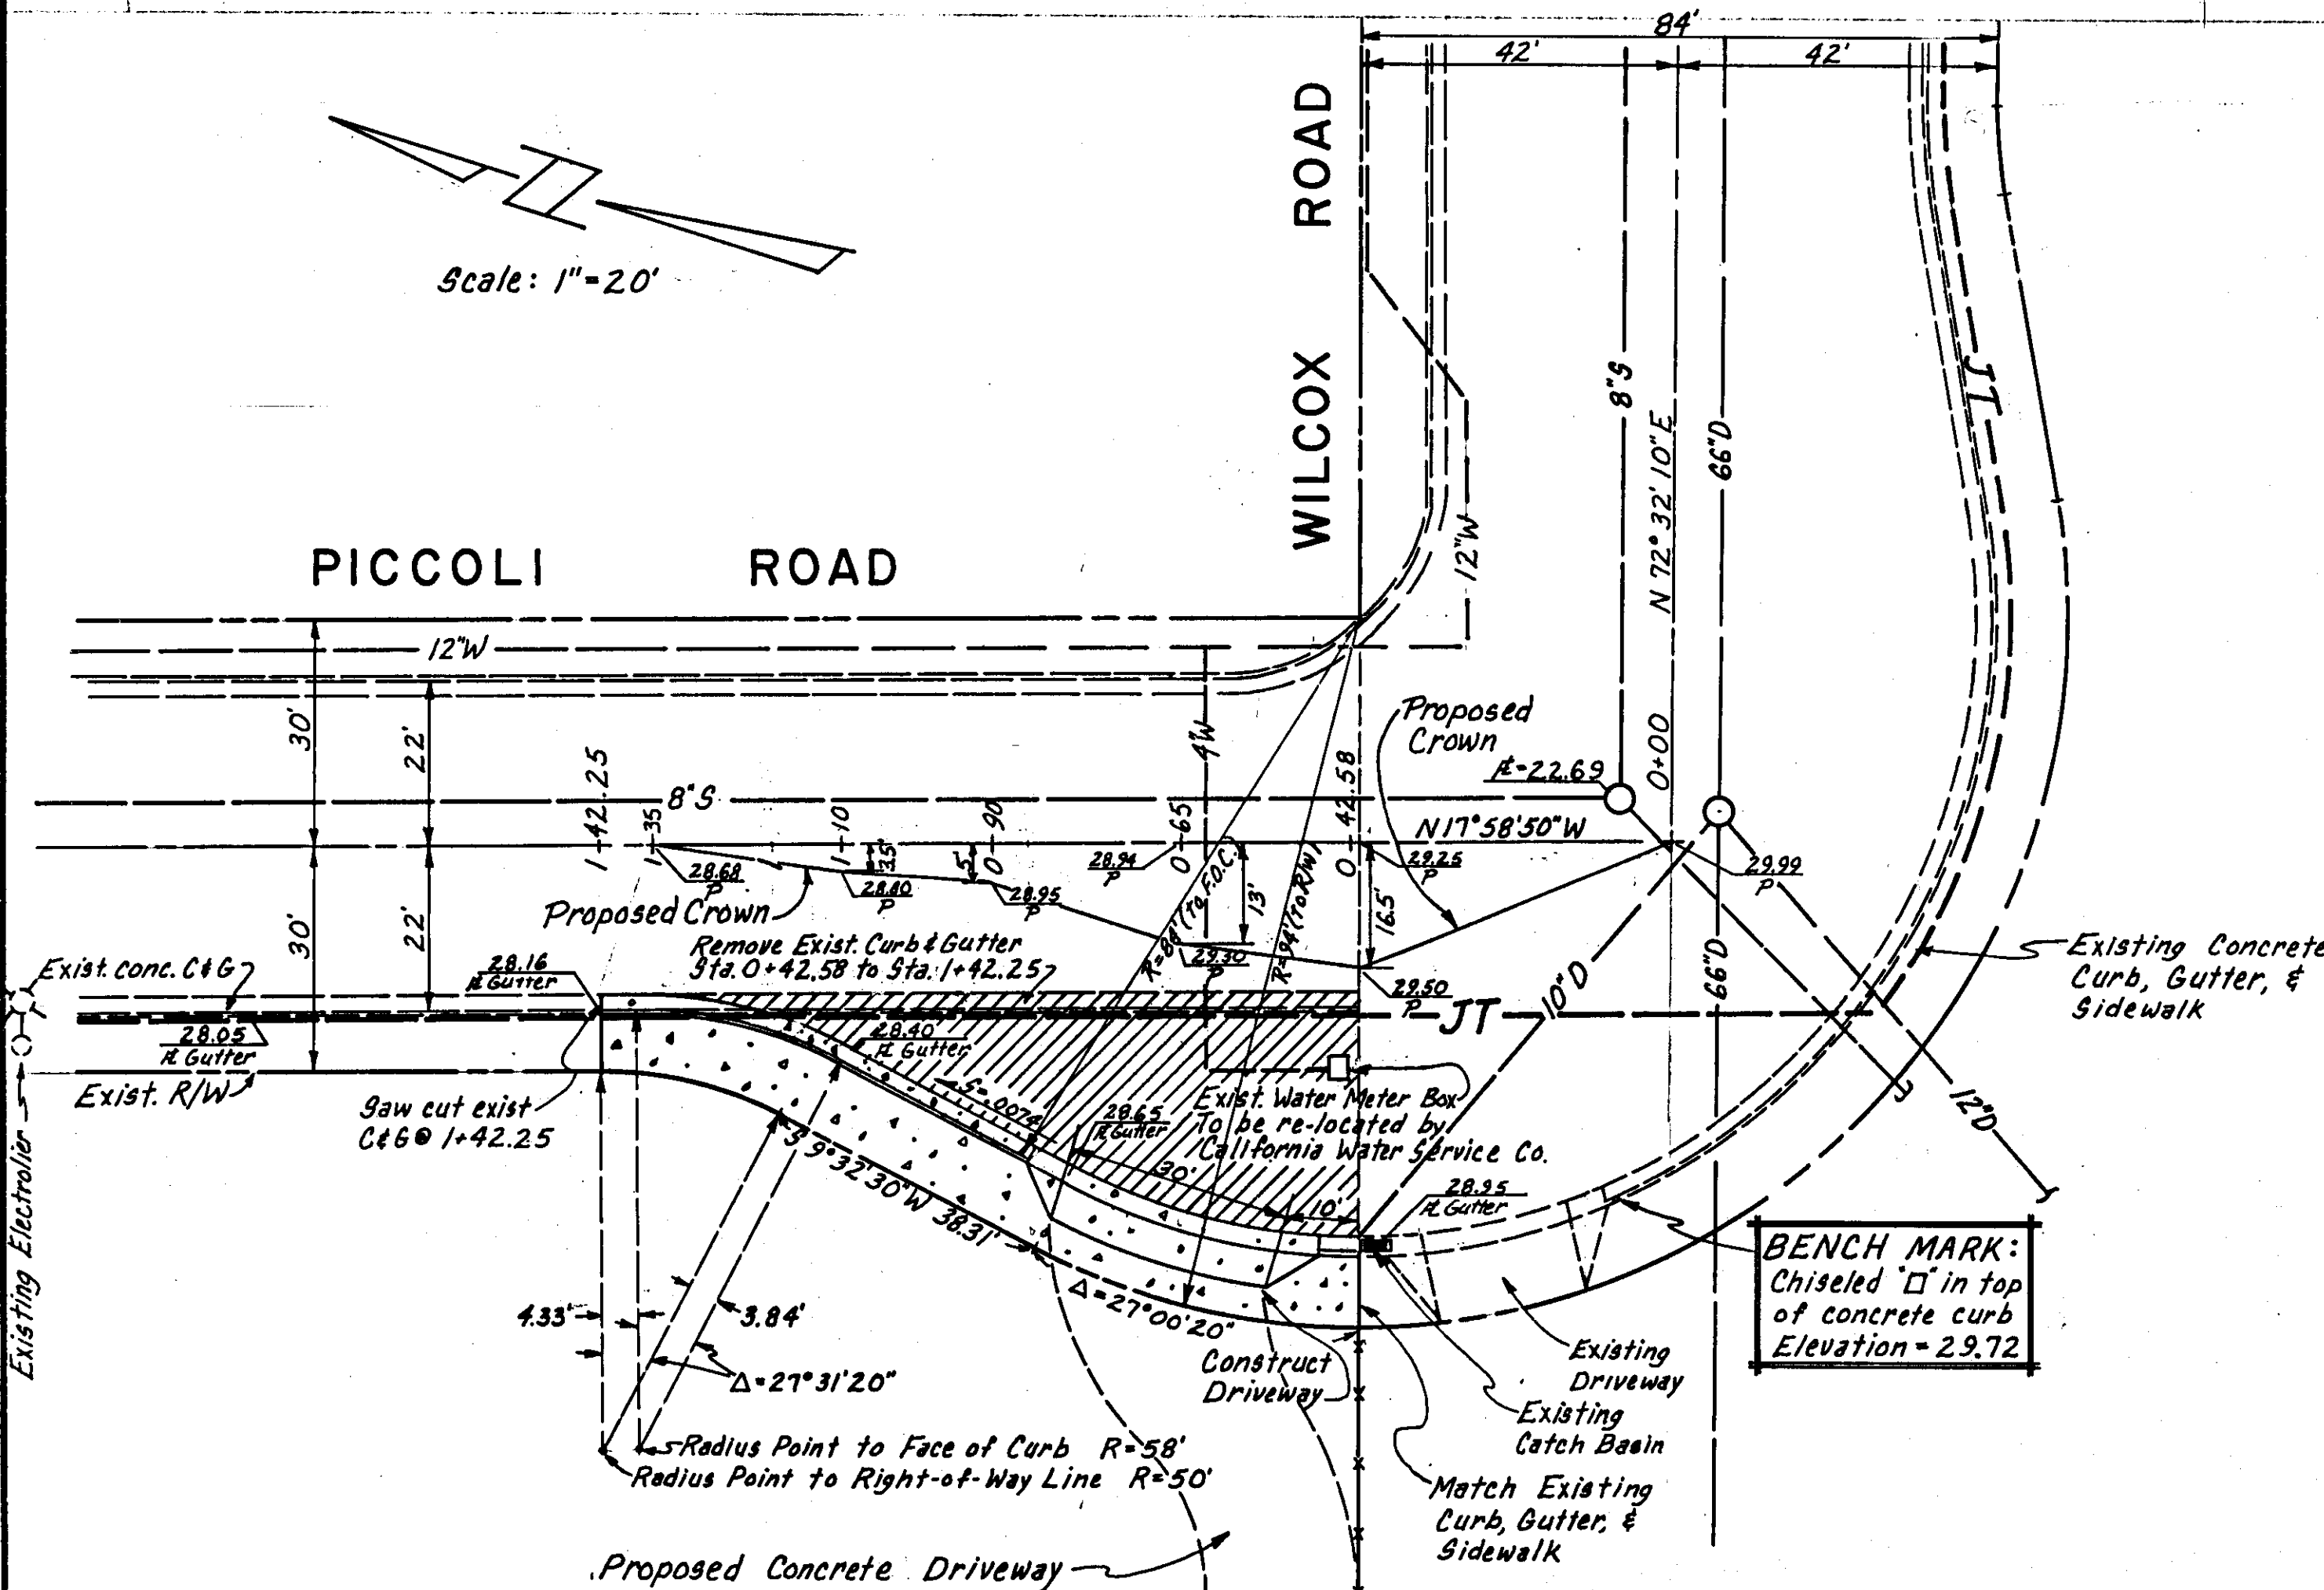

BENCH MARK:  
Chiseled "X" in top  
of concrete curb  
Elevation = 29.72

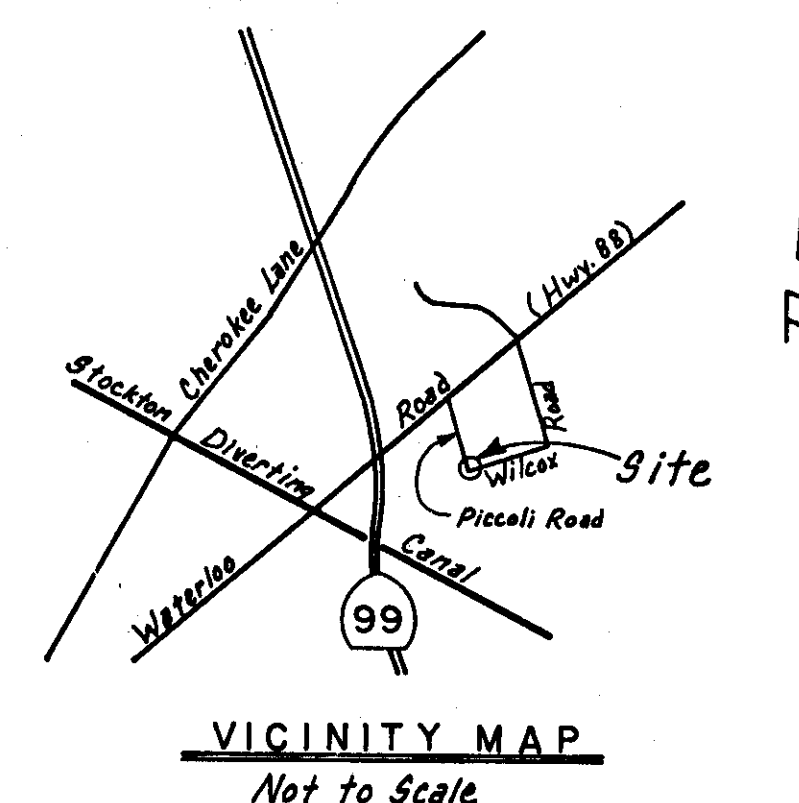

ABBREVIATIONS

- P Pavement  
R/W Property Line  
H Right-of-Way  
F Flow Line  
C Center Line  
JT Joint Trench containing Gas, Electric, & Telephone Lines

NOTES

1. Elevations are referred to U.S.G.S. Datum. See plan for location of Bench Mark.

LEGEND

- Variable Thickness A.C. Overlay  
Pavement (3 1/2" A.C./8" A.B./10 1/2" A.S.B.)  
Curb, Gutter, & Sidewalk  
Pavement Elevation  
Gutter Flowline Elevation  
Existing Sanitary Sewer  
Existing Storm Drain  
Existing California Water Service Co. Main

34-2387

| REVISIONS |             |      |    |
|-----------|-------------|------|----|
| NO.       | DESCRIPTION | DATE | BY |
|           |             |      |    |

R. W. SIEGFRIED & ASSOCIATES  
CONSULTING CIVIL ENGINEERS  
4045 CORONADO AVENUE, STOCKTON, CALIFORNIA 95204  
Robert G. Siegfried  
R.C.E. No. 17,351

|          |          |
|----------|----------|
| JOB NO.  | 6083-3   |
| DATE     | JULY '90 |
| F.B. NO. | 598      |
| DRAWN    | CD       |
| DESIGN   | RGC      |
| CHECKED  | RGC      |

ANHEUSER-BUSCH INCORPORATED  
PICCOLI ROAD KNUCKLE  
EXTENSION