

DEPARTMENT OF TRANSPORTATION

P.O. BOX 2048 STOCKTON, CA 95201

(1976 E. CHARTER WAY/1976 E. DR. MARTIN

LUTHER KING JR. BLVD. 95205)

TTY: California Relay Service (800) 735-2929

PHONE (209) 942-6097

FAX (209) 948-7789

*Flex your power!
Be energy efficient!*

September 26, 2011

10-SJ-99-PM 18.5/22.4

Rel. 16495

CTC Res. R-3811

County Surveyor
County of San Joaquin
1810 East Hazelton Avenue
Stockton, CA 95205

Dear Sir/Madam,

A copy of CTC Relinquishment Resolution R-3811 has been sent to you. This resolution was recorded on September 22, 2011, as Document No. 2011-114297 in the Official Records of San Joaquin County.

The recording of this resolution is the so-called "last act" that transfers, in addition to all obligations, all of the State of California's rights, title and interests in and to the portions of the superceded highway and/or collateral facilities. All rights, title and interests now vest in the County of San Joaquin per Section 73 of the Streets and Highways Code.

Enclosed for your records is a copy of the recorded resolution and a map illustrating the limits of the relinquishment. The County Board of Supervisors, San Joaquin County Assessor, Department of Public Works and as well as the San Joaquin office of the California Highway Patrol have been notified. If you have any questions please call me at the above listed number.

Sincerely,

A handwritten signature in cursive script, appearing to read "Hundal".

Kuldip Hundal
Transportation Surveyor
California Department of Transportation
D10 Stockton, CA
209 942-6097

RECORDING REQUESTED BY:

STATE OF CALIFORNIA

When Recorded Mail to
Department of Transportation
District 10
P.O. Box 2048
Stockton, California 95201
Attn. Right of Way Dept

Doc #: 2011-114297
09/22/2011 10:15:04 AM
Page: 1 of 2 Fee: \$0
Kenneth W Blakemore
San Joaquin County Recorders
Paid By: SHOWN ON DOCUMENT



RELINQUISHMENT OF HIGHWAY RIGHT OF WAY IN THE
COUNTY OF SAN JOAQUIN, ROAD 10-SJ-99-PM 22.5/23.2
Request No. 16495

WHEREAS, by Freeway Agreement, dated August 15, 2006,
by Relinquishment Agreement, dated August 15, 2006, and by
Amendment No. 1 to Agreement, dated April 15, 2009, the County of
San Joaquin waived the 90-day notice requirement and agreed to
accept title to relocated or reconstructed County roads, and
frontage roads, and other State constructed local roads, upon
relinquishment thereof to said County by the State of California;
and

WHEREAS, the State of California has acquired right of
way for and has constructed the above-mentioned collateral
facilities in the County of San Joaquin, along Route 99, from 0.4
miles south of East Hammer Lane to 0.3 miles north of East Hammer
Lane; and

WHEREAS, this Commission has found and determined, and
does hereby find and determine, that it is desirable and in the

**TRANSPORTATION COMMISSION
RESOLUTION No. R-3811**

PASSED BY

CTC

SEP 15 2011

CALIFORNIA
TRANSPORTATION COMMISSION


public interest that said collateral facilities be relinquished to the County of San Joaquin for use as county roads.

NOW, THEREFORE, IT IS VOTED by the California Transportation Commission that it relinquish, and it does hereby relinquish, to the County of San Joaquin, effective upon the recordation of a certified copy hereof with the Recorder of San Joaquin County, all of the State of California's right, title and interest in and to said collateral facilities in said County, together with the right of way and appurtenances thereof, described as follows:

All that portion of highway right of way, shown as SEGMENT 1, SEGMENT 2, SEGMENT 4, and SEGMENT 5 to be relinquished as indicated on that certain map consisting of four sheets, filed for record on April 27, 2011, as Document No. 2011-050410, in State Highway Map Book No. 15, Page 79, in the Office of the San Joaquin County Recorder.


EXCEPTING AND RESERVING to the State of California any and all rights of ingress to and egress from the Highway hereby relinquished in and to the adjacent and adjoining freeway, except at such points as are now or may be established by resolution of this Commission.

THIS IS TO CERTIFY that the foregoing resolution was duly passed by the California Transportation Commission at its meeting regularly called and held on the 15th day of September, in the City of Petaluma and that the foregoing is a full and correct copy of the original resolution. Dated this the 16th day of September 2011.

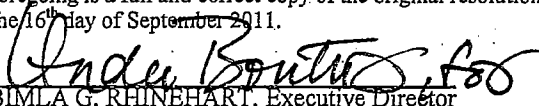
BIMLA G. RHINEHART, Executive Director
CALIFORNIA TRANSPORTATION COMMISSION

CITY OF STOCKTON
COUNTY OF SAN JOAQUIN

Original signed by Mark Taylor, PLS
PROFESSIONAL LAND SURVEYOR
4/27/2011
DATE APPROVED

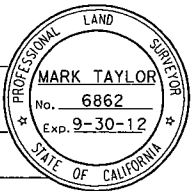

NOTE: The State of California or its officers or agents shall not be responsible for the accuracy or completeness of digital images of this map.

FILED FOR RECORD IN
STATE HIGHWAY MAP BOOK NO. 15
DATE: 4/27/2011 AT PAGE: 79
RECORDER'S INDEX NO.: 2011-050410
RECORDS OF SAN JOAQUIN COUNTY



Sheet 3

SEGMENT 3
TO CITY

CITY OF STOCKTON

COUNTY OF SAN JOAQUIN

SEGMENT 1
TO COUNTY

Sheet 2

SEGMENT 1
TO COUNTY

SEGMENT 4
TO COUNTY

SECTION 13
SECTION 18

99

Sheet 4

SEGMENT 2
TO COUNTY

SEGMENT 5
TO COUNTY


PORTIONS TO BE RELINQUISHED TO THE COUNTY OF SAN JOAQUIN.
REL. NO. 16495 (SEGMENTS 1, 2, 4 & 5)
PORTIONS TO BE RELINQUISHED TO THE CITY OF STOCKTON.
REL. NO. 16496 (SEGMENT 3)

R/W PROJECT SURVEYOR:	
DATE	BY
02-17-11	DEH
03-28-11	W

NOTES
Coordinates and bearings are on CCS 1983(1991.35) Zone 3. Distances and stationing are grid distances. Divide by 0.99994 to obtain ground distances. All distances are in meters unless otherwise noted. To convert meters to U.S. Survey feet, multiply distance by 3937/1200.


LEGEND
Access Prohibited
Access Superseded
Access Relinquished
Existing R/W Superseded
Access Opening (Private)
(R) Indicates Radial Bearing
● Indicates Found Monument as noted
● Indicates calculated point. (Does not imply monument set)
Portion to be relinquished

STATE OF CALIFORNIA
BUSINESS, TRANSPORTATION AND HOUSING AGENCY
DEPARTMENT OF TRANSPORTATION
**RIGHT OF WAY
RELINQUISHMENT INDEX MAP**
REL. NOS. 16495 & 16496

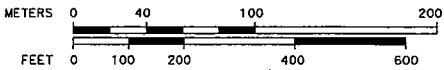

EA(s): 44540					
DISTRICT	COUNTY	ROUTE	SHEET KP/PM	SHEET NO.	TOTAL SHEETS
10	SJ	99	36.5/22.5	1	4
			37.3/23.2		

DATA TABLE			
NO.	RADIUS	DELTA/BEARING	LEN/DIST
1C	6.096	Δ=49°59'41"	5.319
2C	6.096	Δ=49°59'41"	5.319
3L		N44°43'08"W	10.969
4L		N46°41'37"E	10.709
5L		N89°57'06"W	2.060
6L		N0°02'54"E	11.048

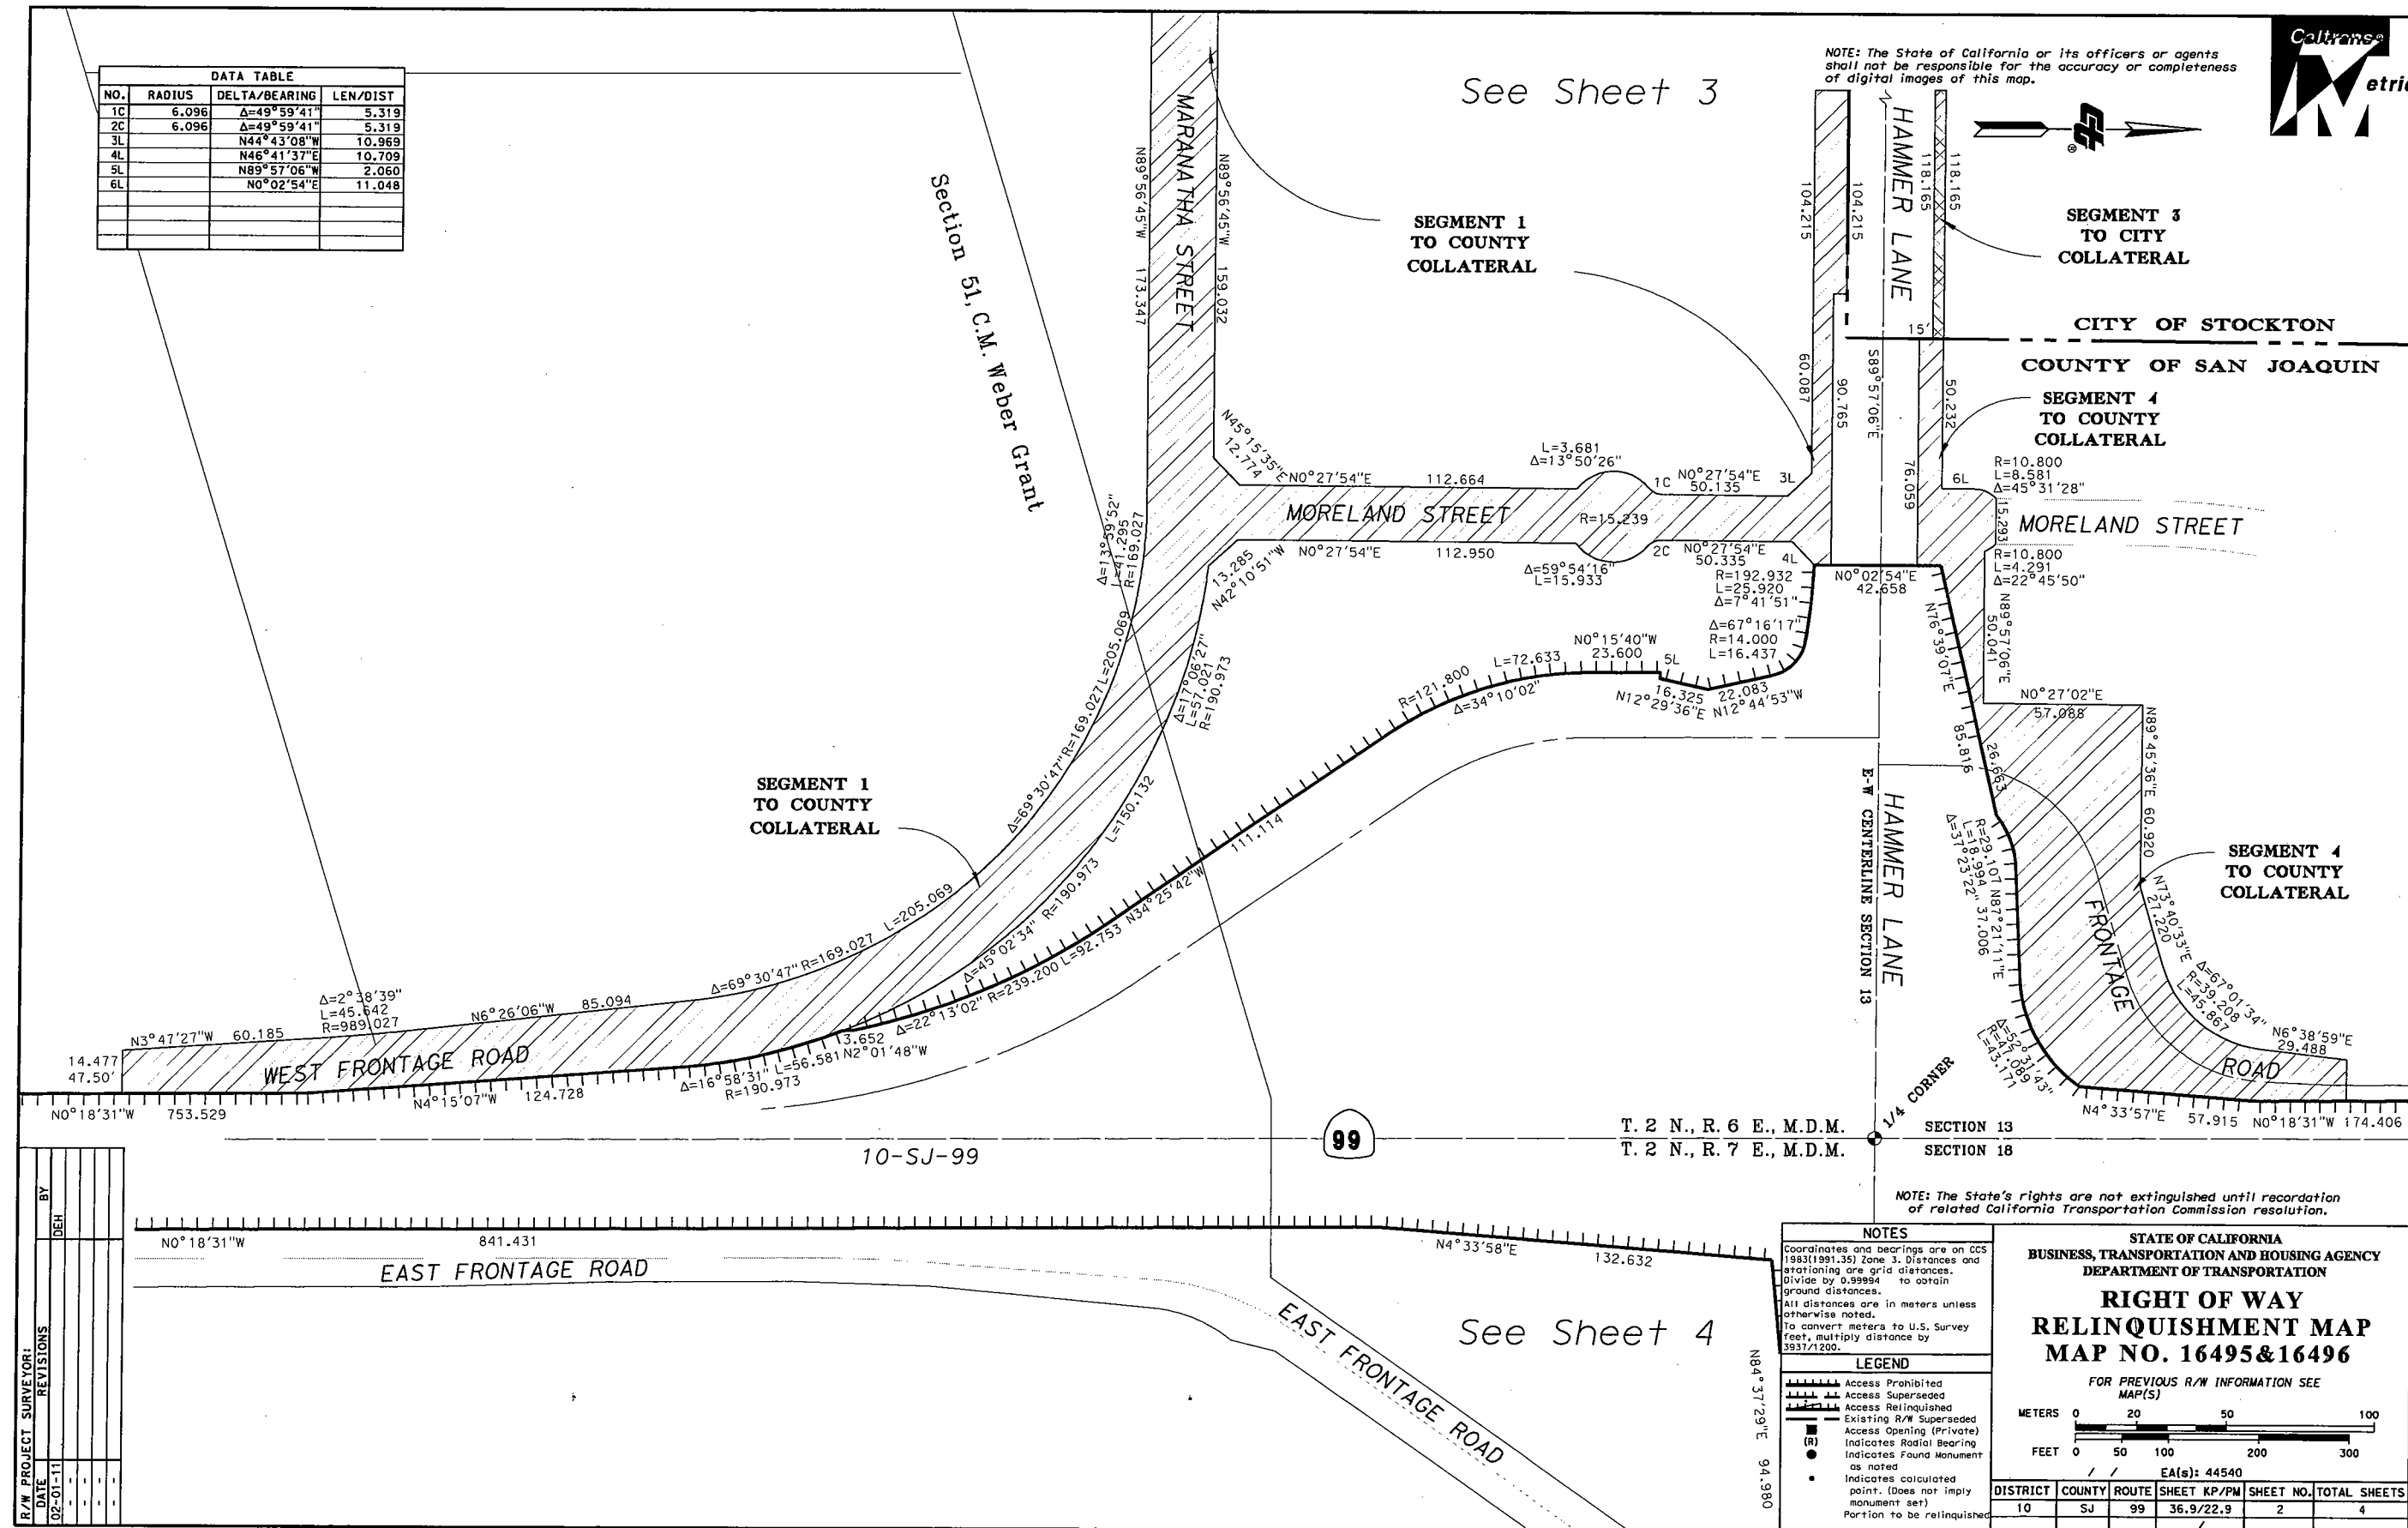


DATA TABLE			
NO.	RADIUS	DELTA/BEARING	LEN/DIST
1C	6.096	$\Delta=49^{\circ}59'41''$	5.319
2C	6.096	$\Delta=49^{\circ}59'41''$	5.319
3L		$N44^{\circ}43'08''W$	10.969
4L		$N46^{\circ}41'37''E$	10.709
5L		$N89^{\circ}57'06''W$	2.060
6L		$N0^{\circ}02'54''E$	11.048



See Sheet 4

NOTE: The State of California or its officers or agents shall not be responsible for the accuracy or completeness of digital images of this map.

NOTE: The State's rights are not extinguished until recordation of related California Transportation Commission resolution.

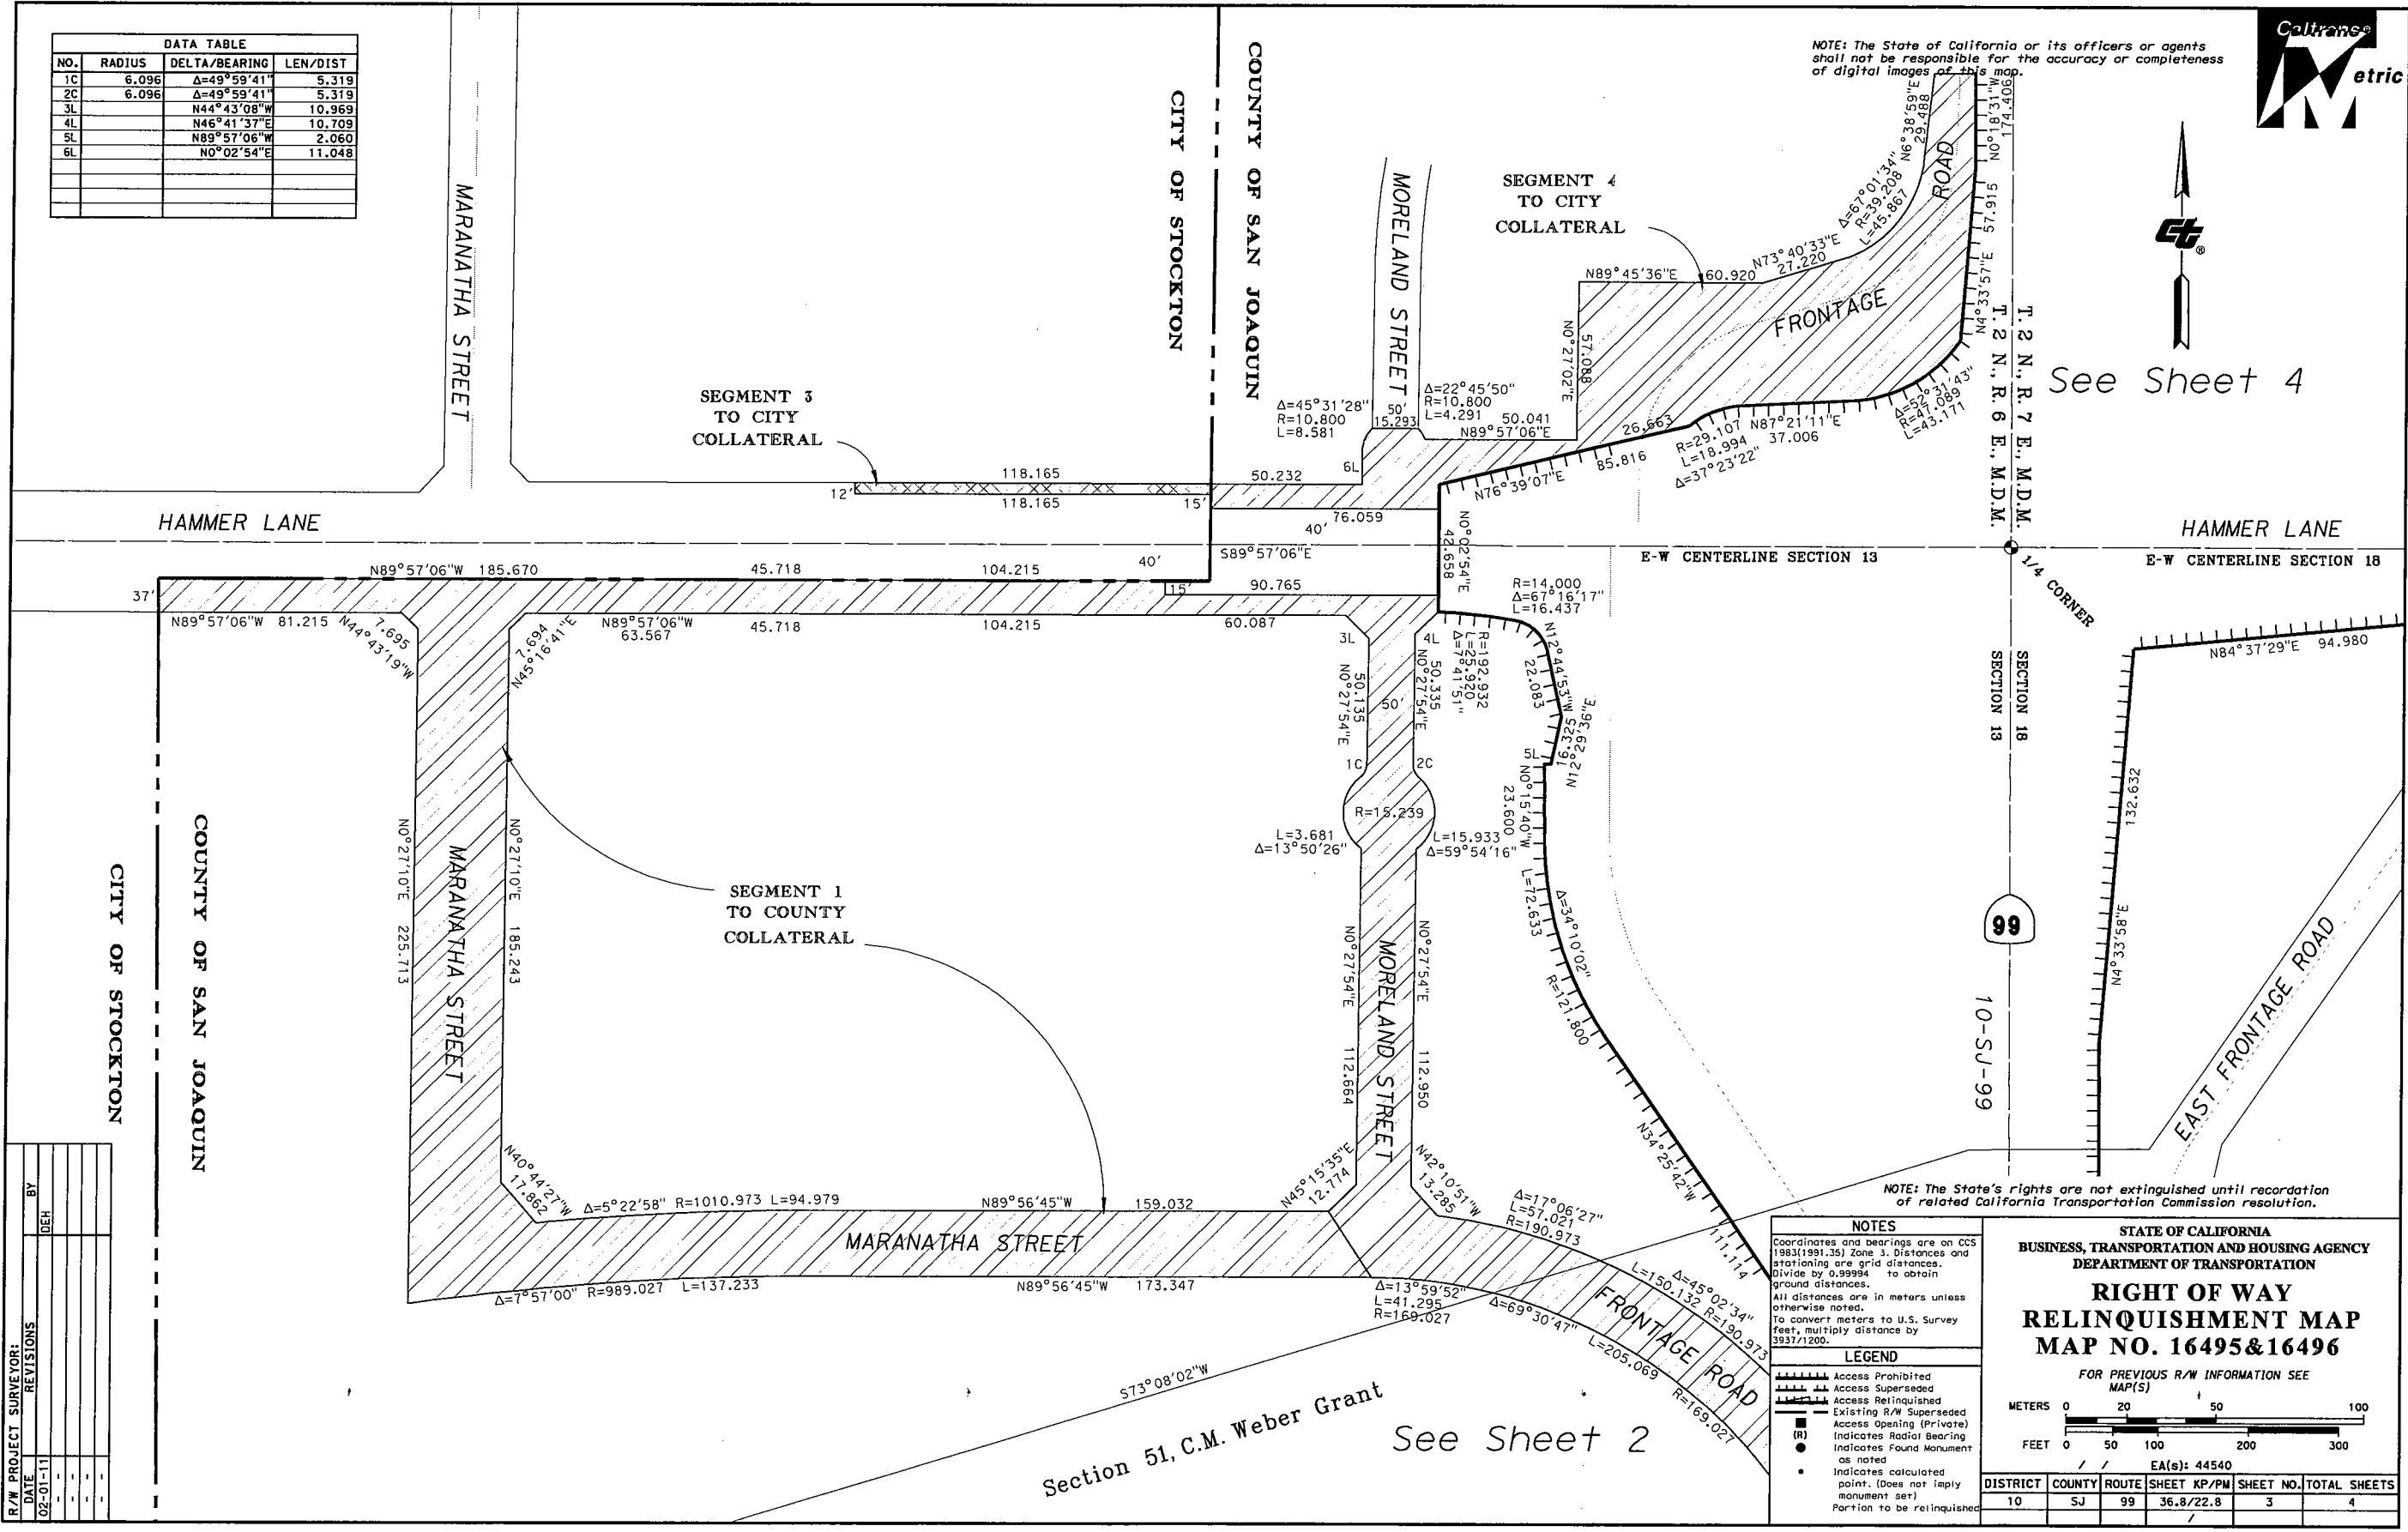

R/W PROJECT SURVEYOR:	
DATE	02-01-11
BY	DEH
REVISIONS	

Section 51, C.M. Weber Grant

See Sheet 2

NOTES

Coordinates and bearings are on CCS 1983(1991.35) Zone 3. Distances and stationing are grid distances. Divide by 0.99994 to obtain ground distances.

All distances are in meters unless otherwise noted.

To convert meters to U.S. Survey feet, multiply distance by 3937/1200.

LEGEND

- Access Prohibited
- Access Superseded
- Access Relinquished
- Existing R/W Superseded
- Access Opening (Private)
- Indicates Radial Bearing
- Indicates Found Monument
- Indicates calculated point. (Does not imply monument set)
- Portion to be relinquished

STATE OF CALIFORNIA
BUSINESS, TRANSPORTATION AND HOUSING AGENCY
DEPARTMENT OF TRANSPORTATION

**RIGHT OF WAY
RELINQUISHMENT MAP
MAP NO. 16495&16496**


FOR PREVIOUS R/W INFORMATION SEE MAP(S)

EA(s): 44540

DISTRICT	COUNTY	ROUTE	SHEET KP/PM	SHEET NO.	TOTAL SHEETS
10	SJ	99	36.8/22.8	3	4



NOTE: The State of California or its officers or agents shall not be responsible for the accuracy or completeness of digital images of this map.

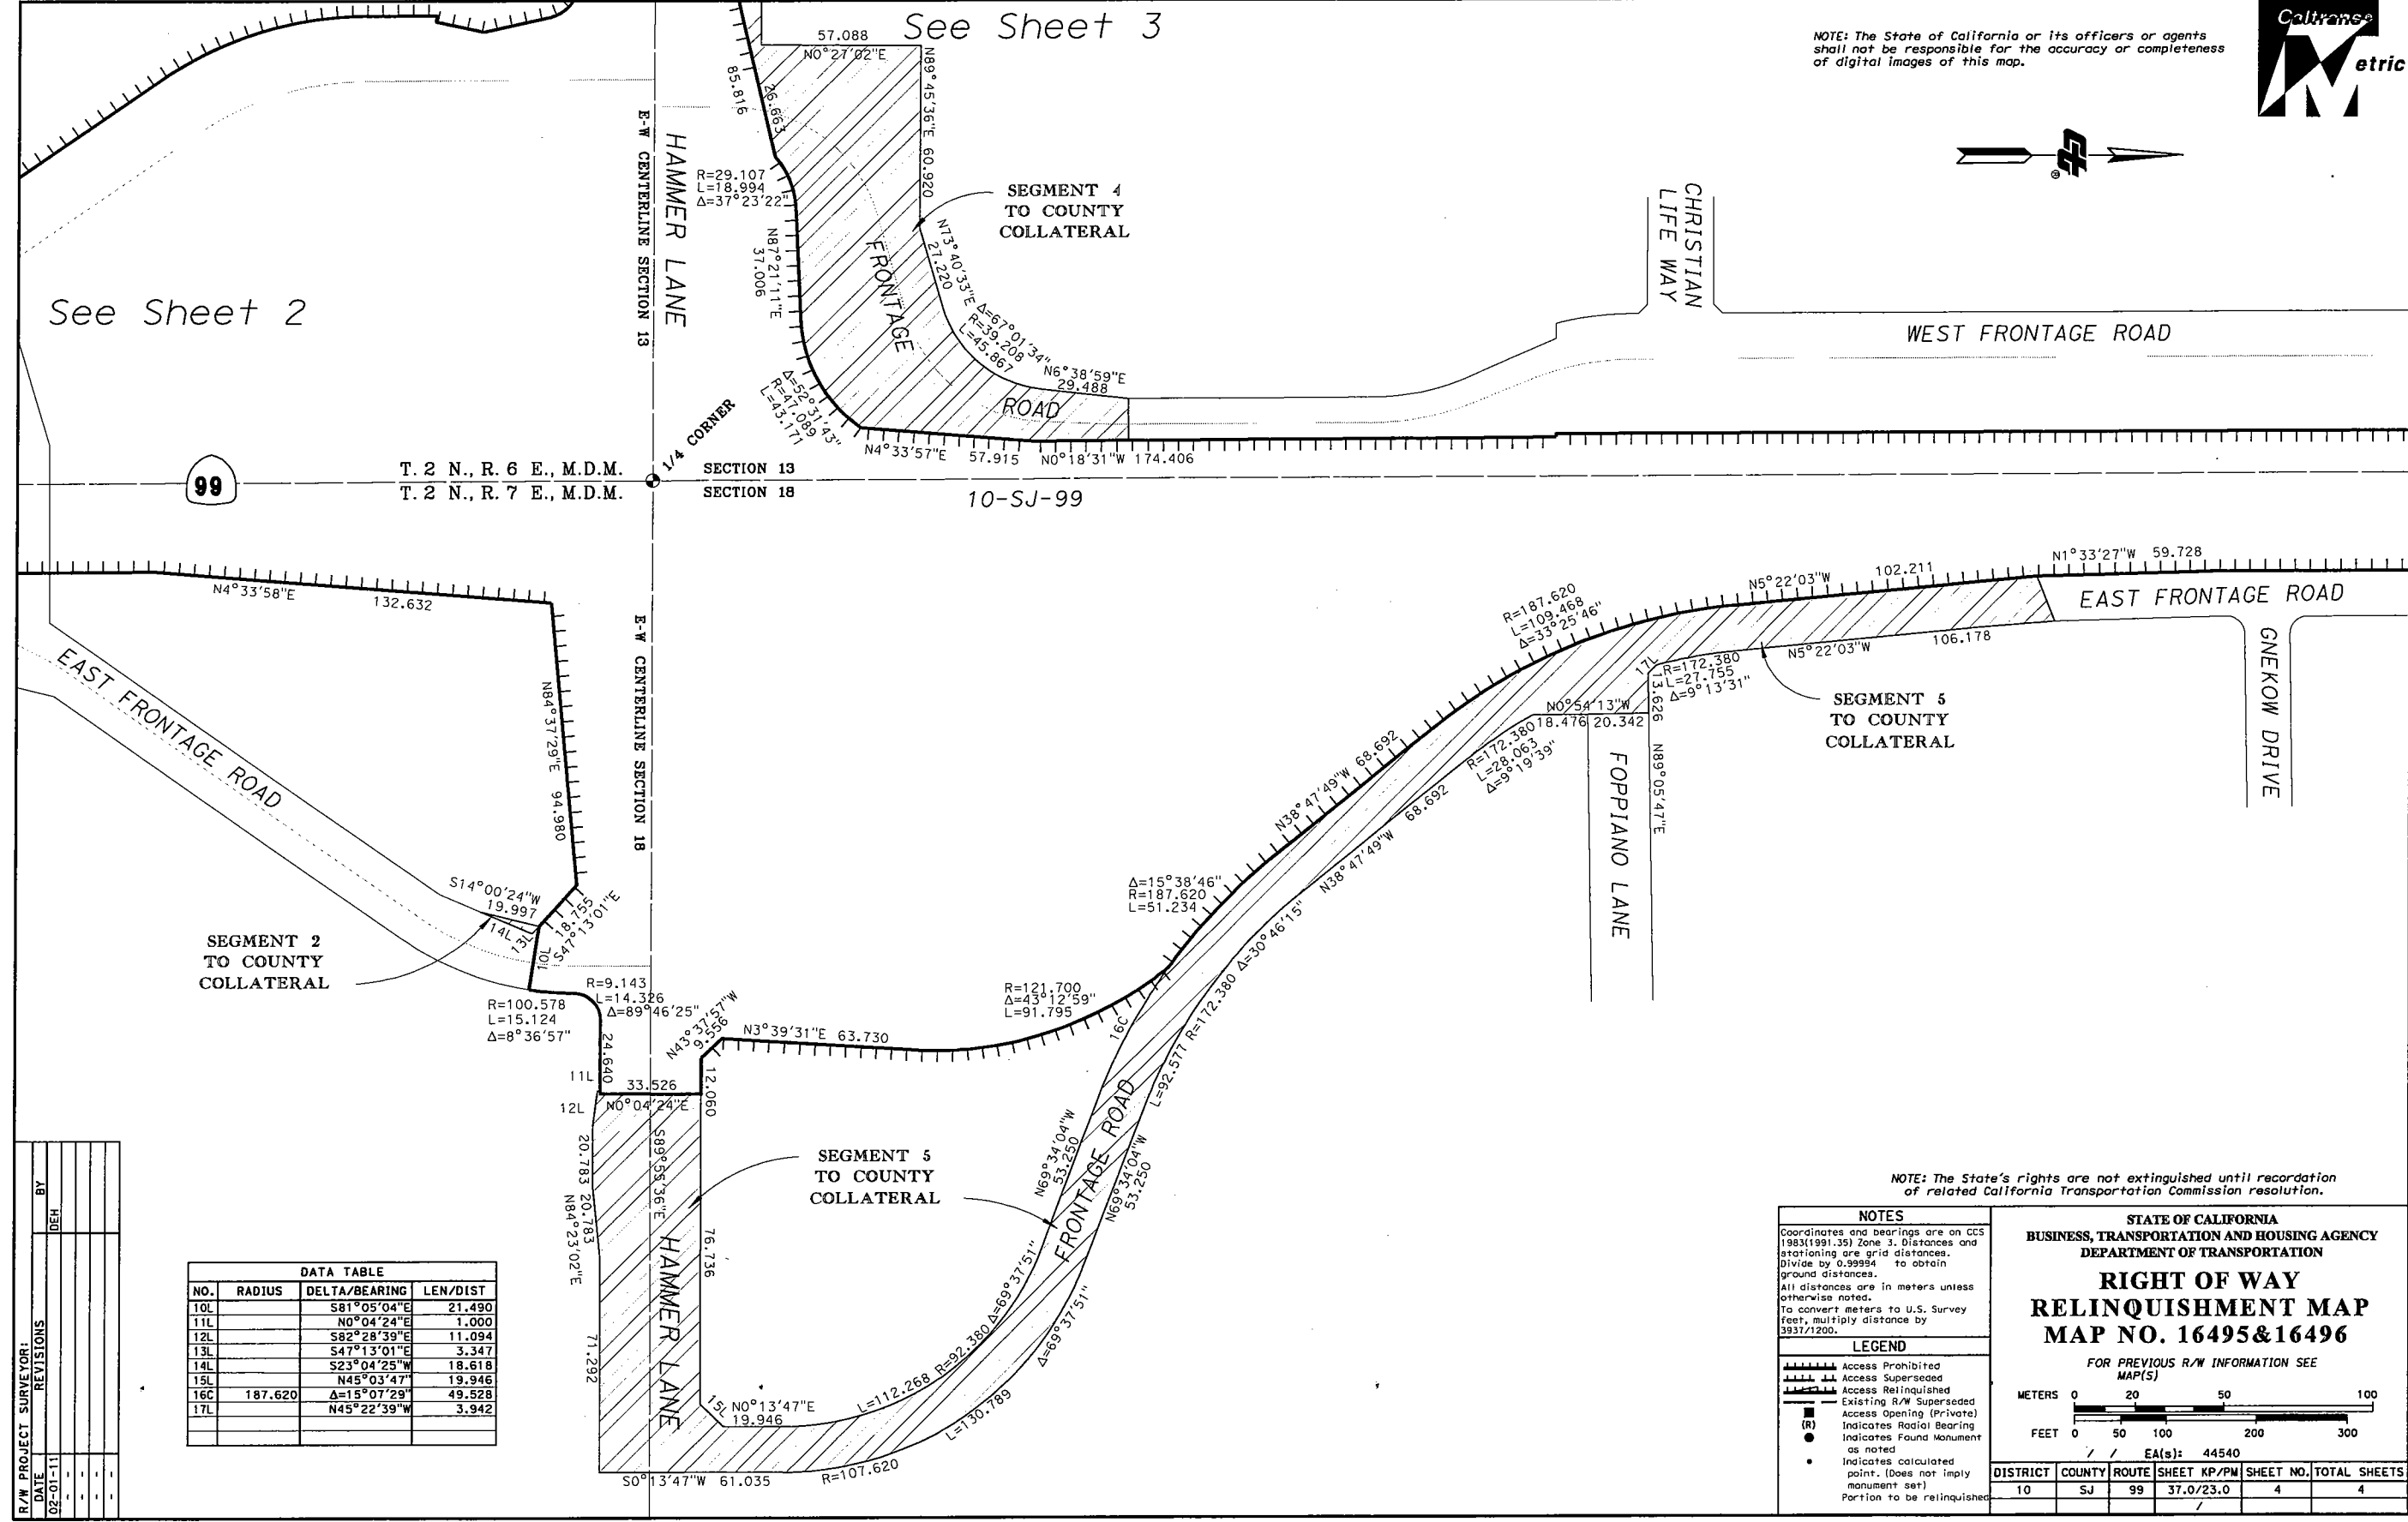

NOTE: The State's rights are not extinguished until recordation of related California Transportation Commission resolution.

NOTES

Coordinates and bearings are on CCS 1983(1991.35) Zone 3. Distances and stationing are grid distances. Divide by 0.99994 to obtain ground distances. All distances are in meters unless otherwise noted. To convert meters to U.S. Survey feet, multiply distance by 3937/1200.

LEGEND

- Access Prohibited
- Access Superseded
- Access Relinquished
- Existing R/W Superseded
- Access Opening (Private)
- Indicates Radial Bearing
- Indicates Found Monument as noted
- Indicates calculated point. (Does not imply monument set)
- Portion to be relinquished

**STATE OF CALIFORNIA
BUSINESS, TRANSPORTATION AND HOUSING AGENCY
DEPARTMENT OF TRANSPORTATION**

**RIGHT OF WAY
RELINQUISHMENT MAP
MAP NO. 16495&16496**

FOR PREVIOUS R/W INFORMATION SEE MAP(S)

METERS 0 20 50 100
FEET 0 50 100 200 300

EA(s): 44540

DISTRICT	COUNTY	ROUTE	SHEET KP/PM	SHEET NO.	TOTAL SHEETS
10	SJ	99	37.0/23.0	4	4

DATA TABLE			
NO.	RADIUS	DELTA/BEARING	LEN/DIST
10L		S81°05'04"E	21.490
11L		N0°04'24"E	1.000
12L		S82°28'39"E	11.094
13L		S47°13'01"E	3.347
14L		S23°04'25"W	18.618
15L		N45°03'47"	19.946
16C	187.620	Δ=15°07'29"	49.528
17L		N45°22'39"W	3.942

R/W PROJECT SURVEYOR		REVISIONS	
DATE	BY	DATE	BY
02-01-11			