

CONTOUR MAP OF FRANK GREGORY RANCH
IN SEC. 6, T.13., R.B.E. M.D.B.&M.,
San Joaquin Co., Calif.

Surveyed Aug. 1955 Scale: 1"=100'
Geo. C. Hennis, Civil Engr.

Revised
Oct 10, 1955
G.C.H.


327
330

415
395

528
492

570
530

NORTH

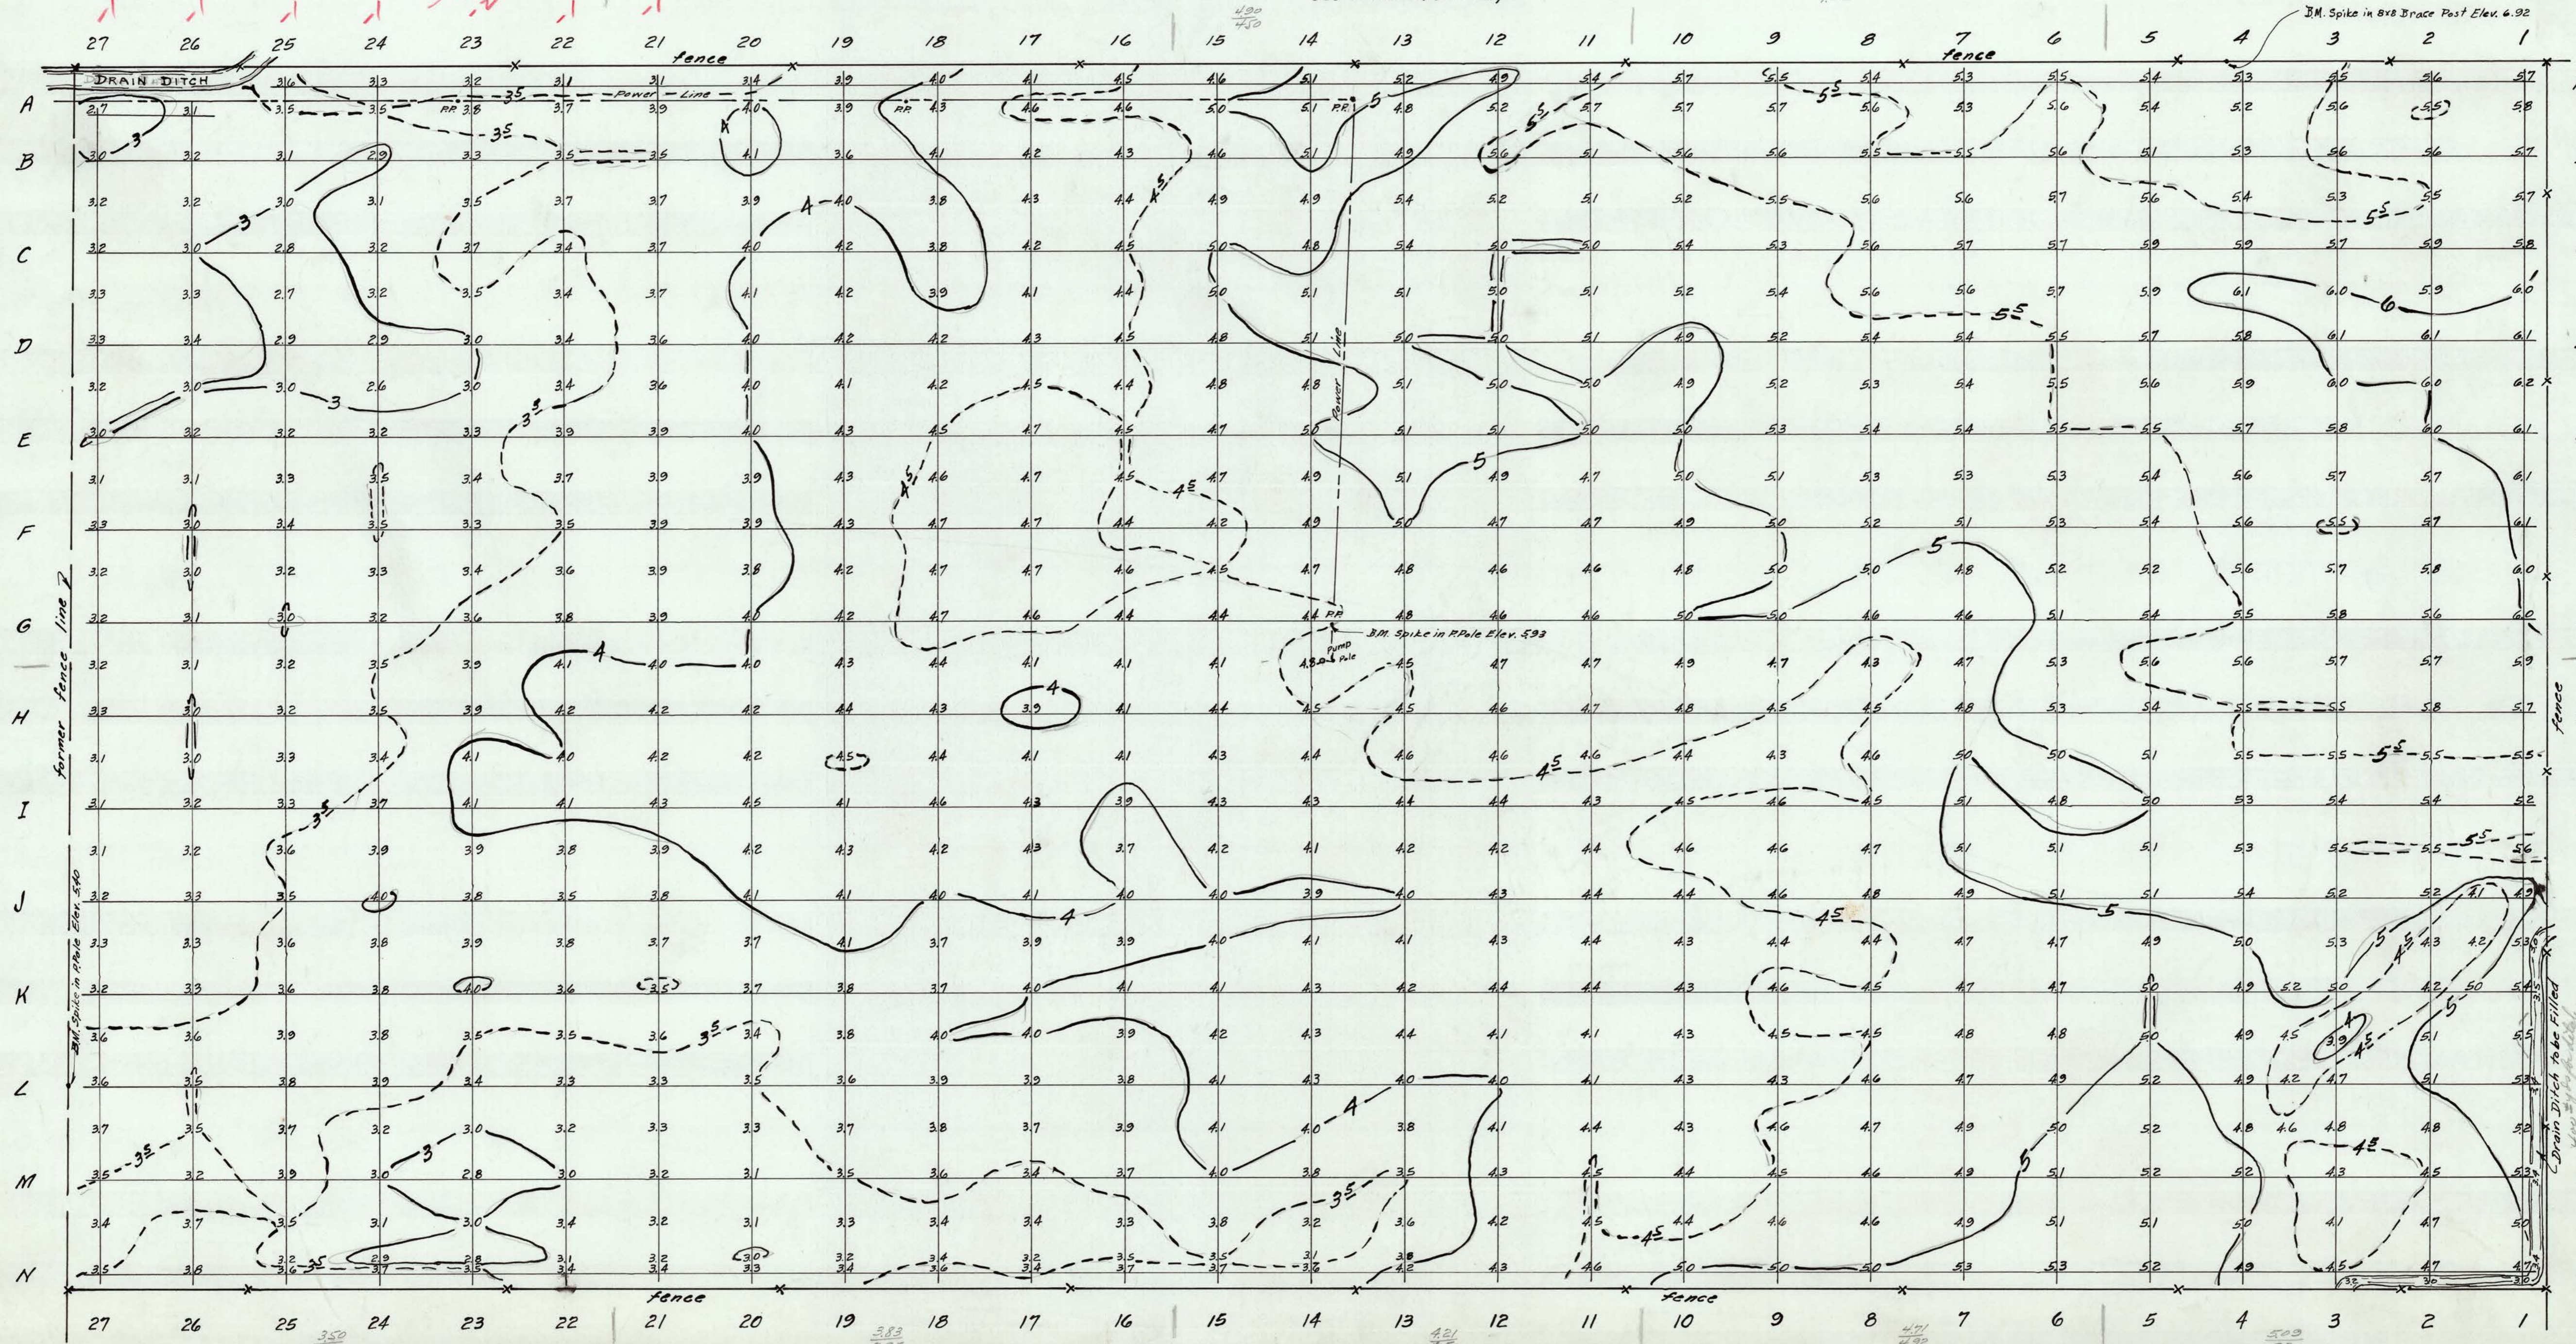

350
330

383
395

421
450

509
530

Drain Ditch to be Filled
Use 2 1/2" pipe