

WW-141

WAR DEPARTMENT.

CORPS OF ENGINEERS, U.S. ARMY



RINDGE TRACT

Note: All Bearings are referred to True North through U.S.E.D. Bench Mark No. 206 1/2

B 57 7 12 851
11.212

TABLE OF AREAS

Berm	5.16 Acres
Dredge Cut	0.11 Acres
Total	5.27 Acres

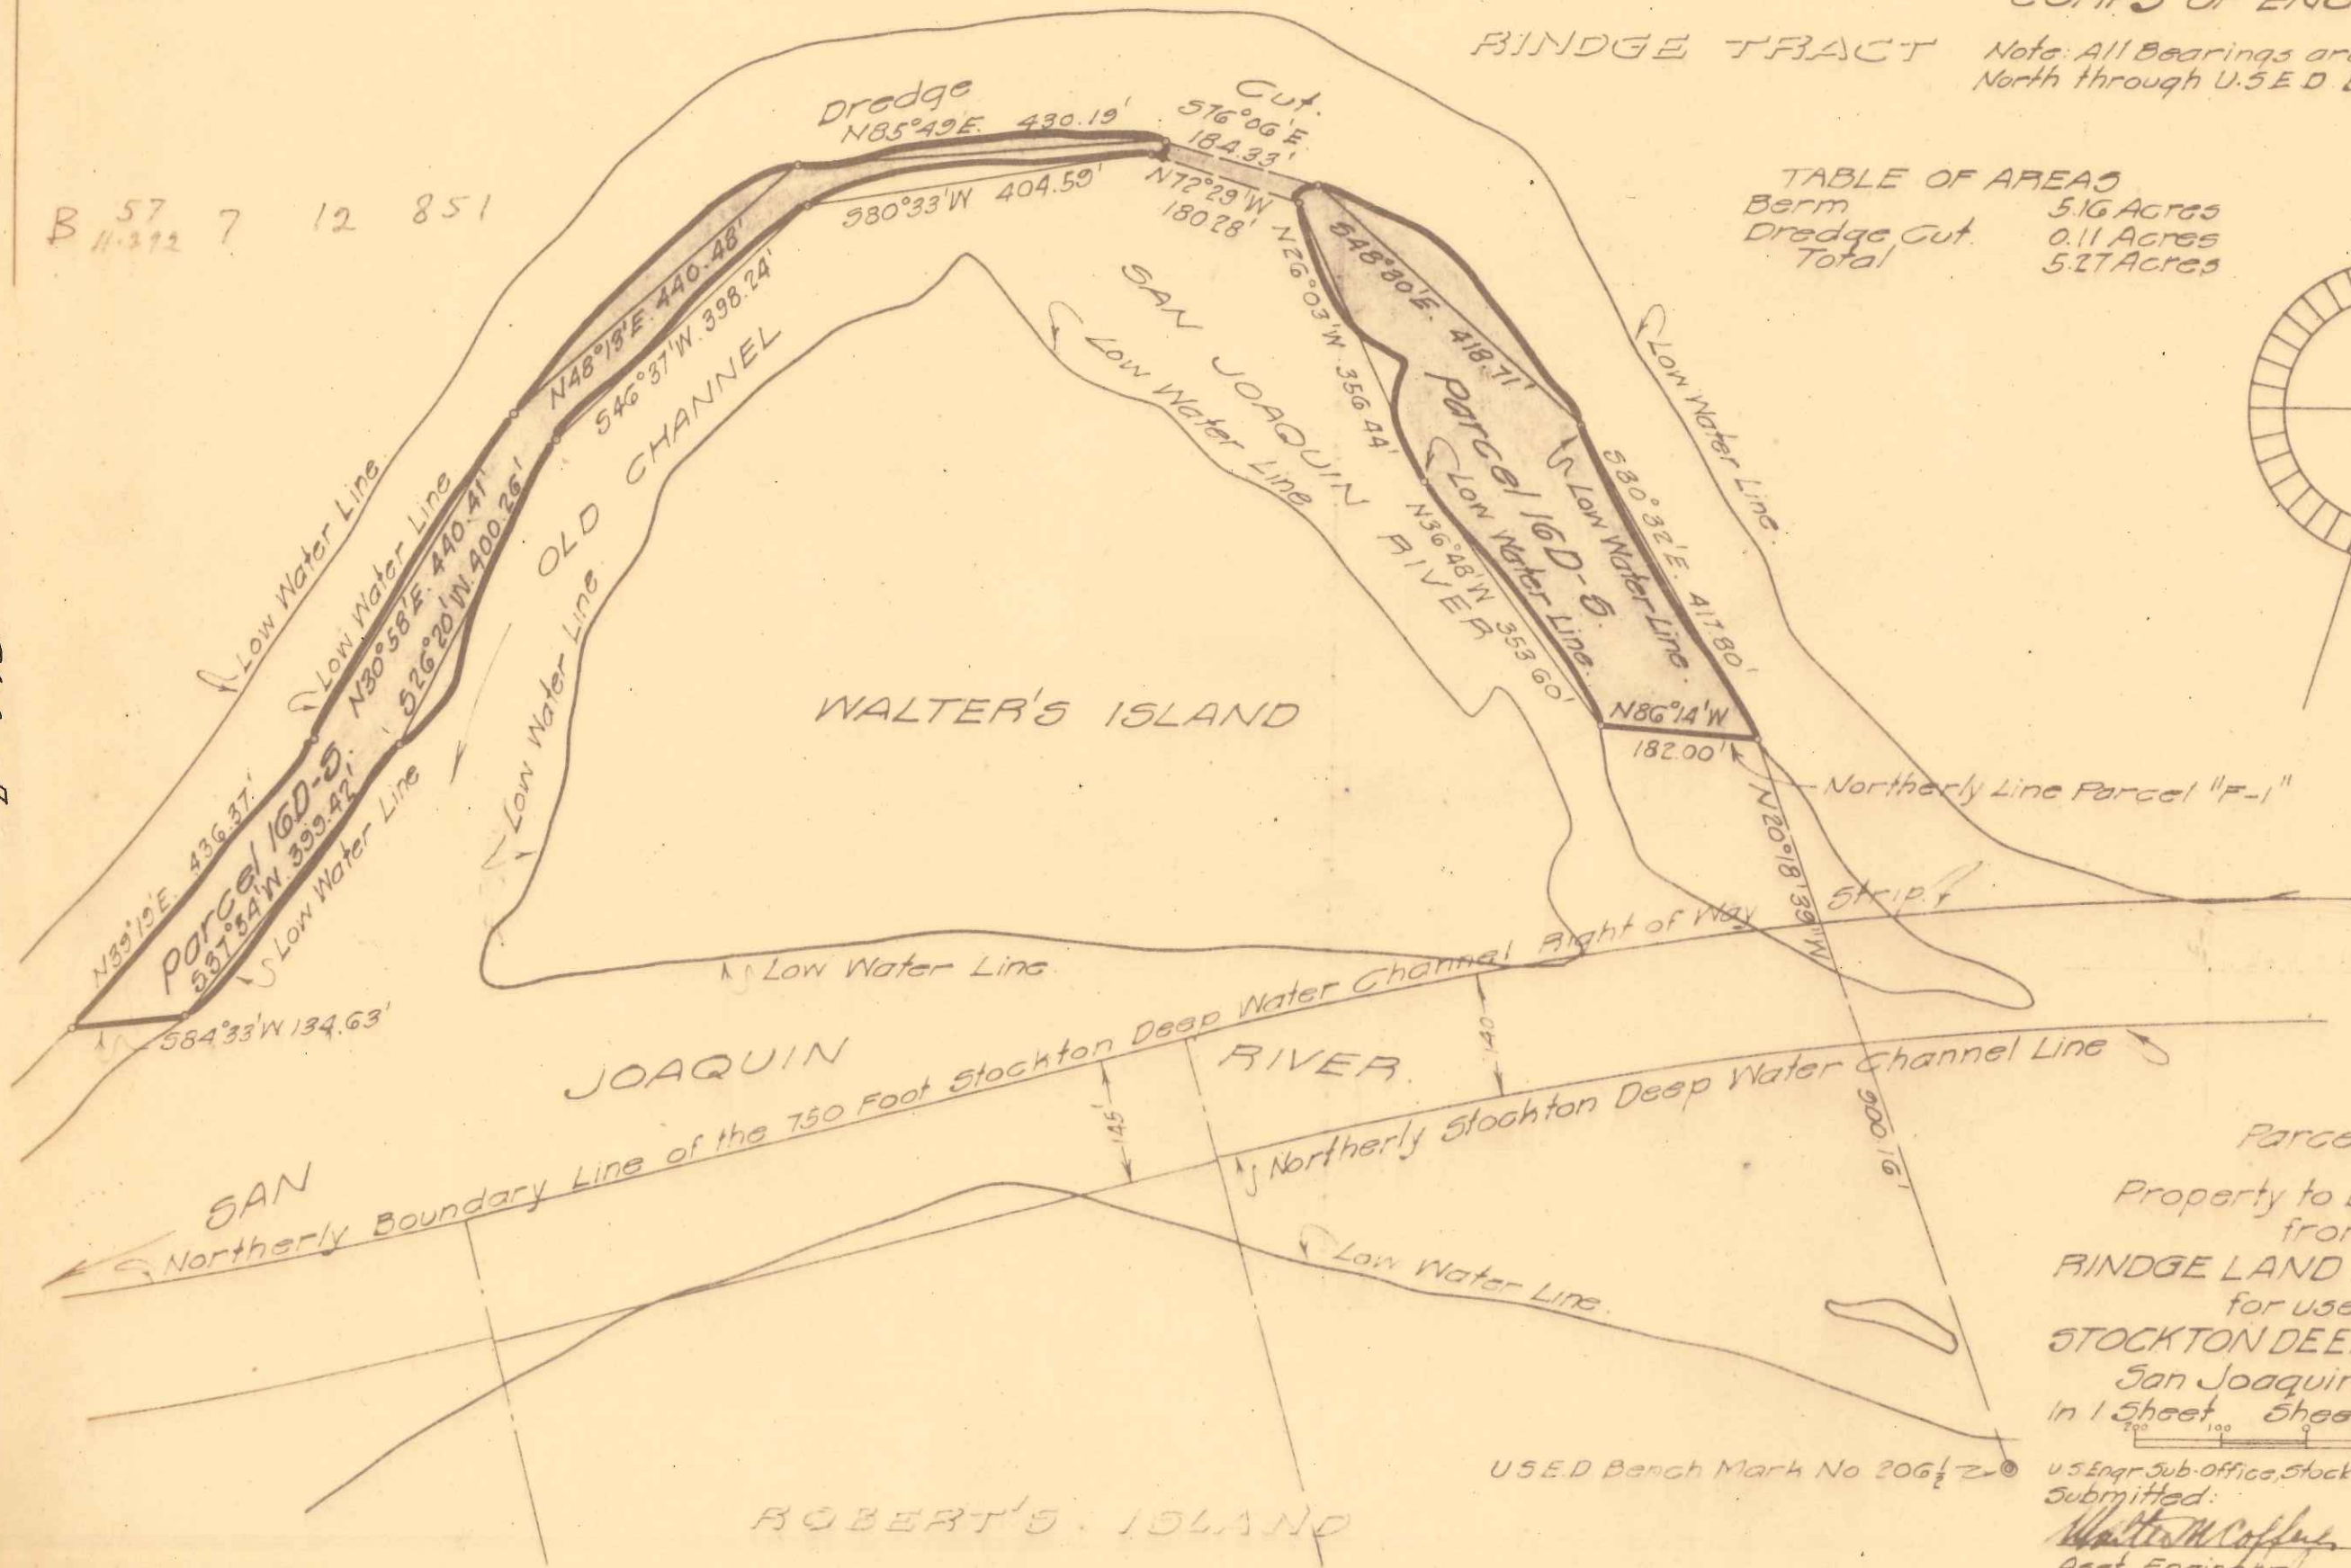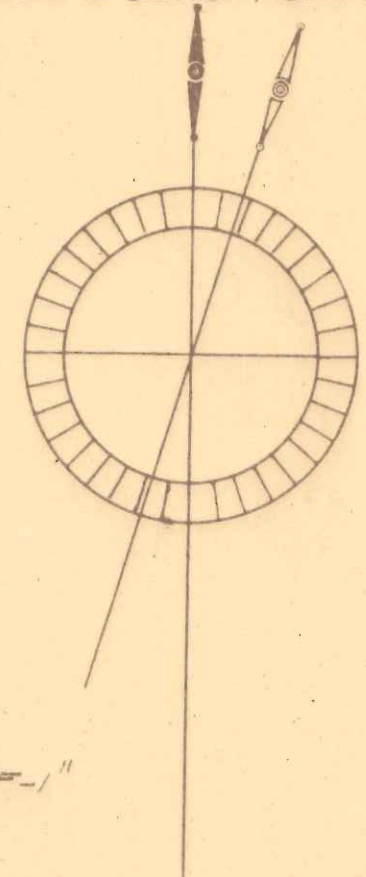

Parcel 16D-5.
Property to be acquired
from the
RINDGE LAND AND NAVIG CO.
for use on the
STOCKTON DEEP WATER CHANNEL
San Joaquin River, Calif.
In 1 Sheet, Sheet No. 1 Scale: 1"=200'

U.S.E.D. Bench Mark No. 206 1/2

U.S. Engr. Sub-Office, Stockton, Cal. 2nd S.F. Dist. March 30, 1928.
Submitted: *Walter M. Coffey* Approved:
Asst. Engineer, Major, Corps of Engrs.
Surveyed: J.P.M. Drawn: H.E.M.

264-H