


142-MM

WAR DEPARTMENT

CORPS OF ENGINEERS, U.S. ARMY

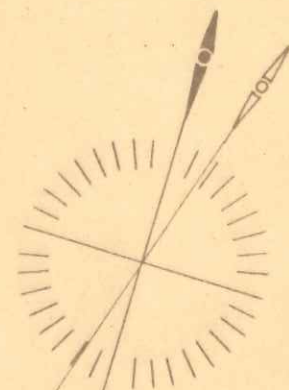

SPUD ISLAND

SAN JOAQUIN RIVER

CHANNEL

OLD

HOG ISLAND


RINDGE TRACT

B 57 7 12 821
11.249

TABLE OF ACREAGES
Parcel No. 175. (For Spoilage)

Berm	28.62 Acres
Dredge Cut	5.39 Acres
TOTAL	34.01 Acres

Note: All Bearings Referred To True North

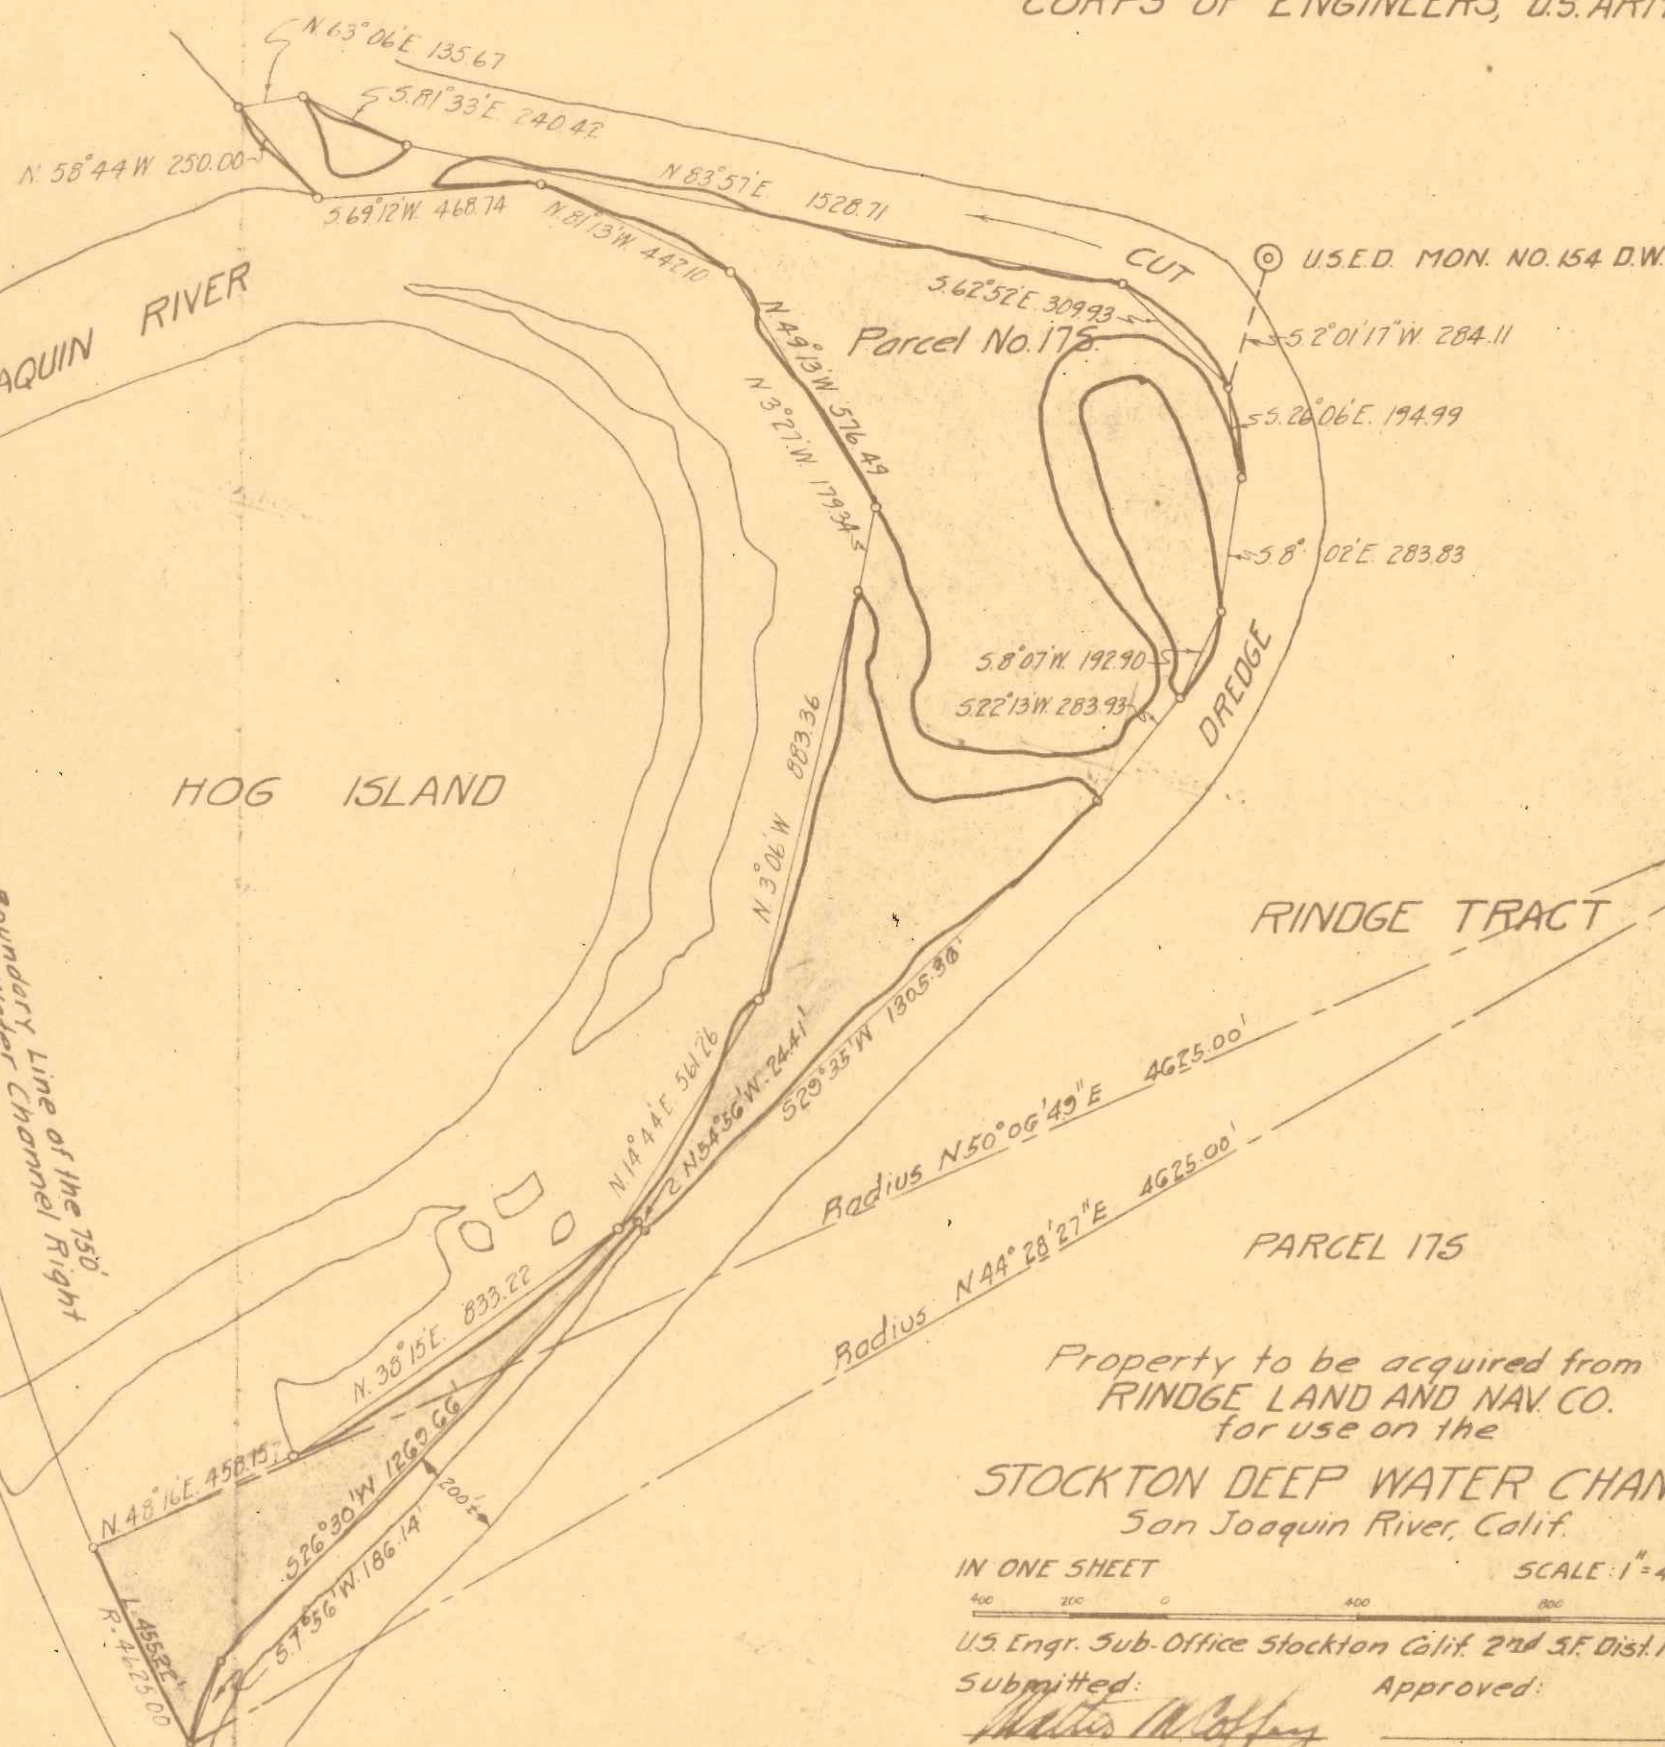

Property to be acquired from
RINDGE LAND AND NAV. CO.
for use on the
STOCKTON DEEP WATER CHANNEL
San Joaquin River, Calif.

IN ONE SHEET SCALE 1"=400' FT.

U.S. Engr. Sub-Office Stockton Calif. 2nd S.F. Dist. Mar. 1720
Submitted: *M. J. Coffey* Approved: *M. J. Coffey*
Assistant Engineer Major, Corps of Engrs.
Surveyed by: J.R.M. Drawn by: G.R.

Revised June 9 1928

265-A