

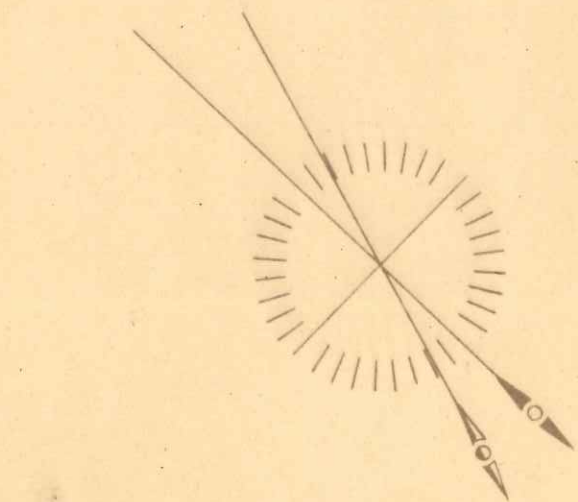


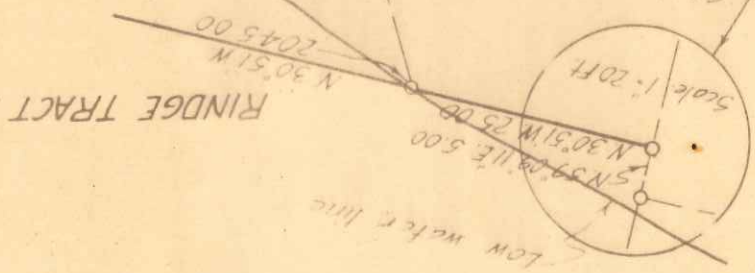

CORPS OF ENGINEERS U.S. ARMY

AREA PARCEL No 62	
Main Island	324 Acres
Dredge Cut	358
Berm	103
TOTAL AREA	785 Acres
AREA PARCEL No 63	
Dredge Cut	613 Acres
Berm	121
TOTAL AREA	734 Acres

RINDGE TRACT

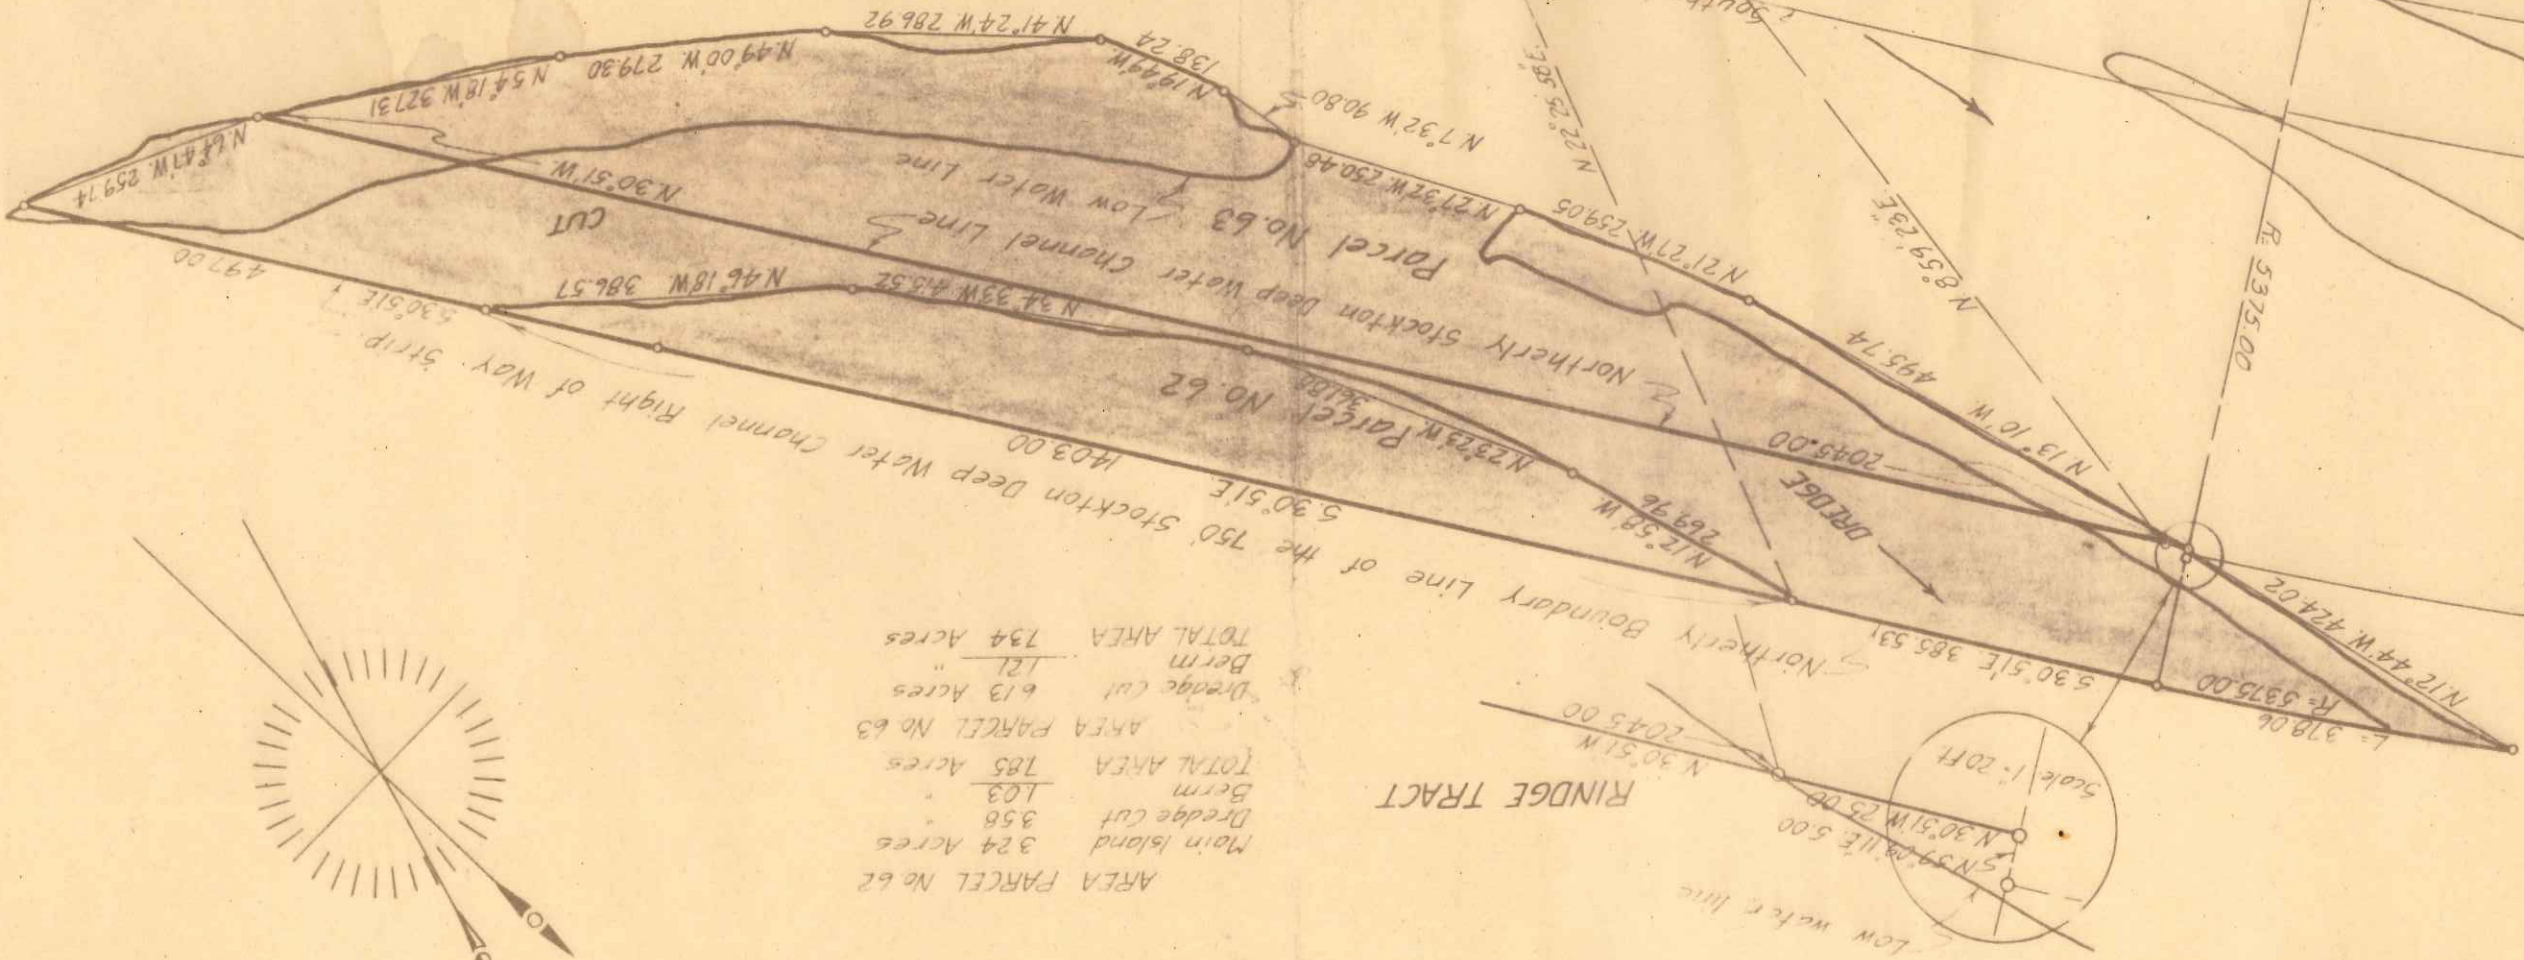

PARCELS # 62-63

Property to be acquired from
RINDGE LAND AND NAV. CO.
for use on the
STOCKTON DEEP WATER CHANNEL
San Joaquin River, Calif.

In One Sheet
Scale: 1" = 200 FT

U.S. Engr. Sub Office Stockton Calif., 2nd S.F. Dist Mar 13 1909

Submitted:

Major, Corps of Engrs.
Ass't Engr.

Drawn by: G.R.

Note: All Bearings Referred To True North.

McDONALD TRACT

B 57 12 809
B 1217

USED Mon No. 1560W