
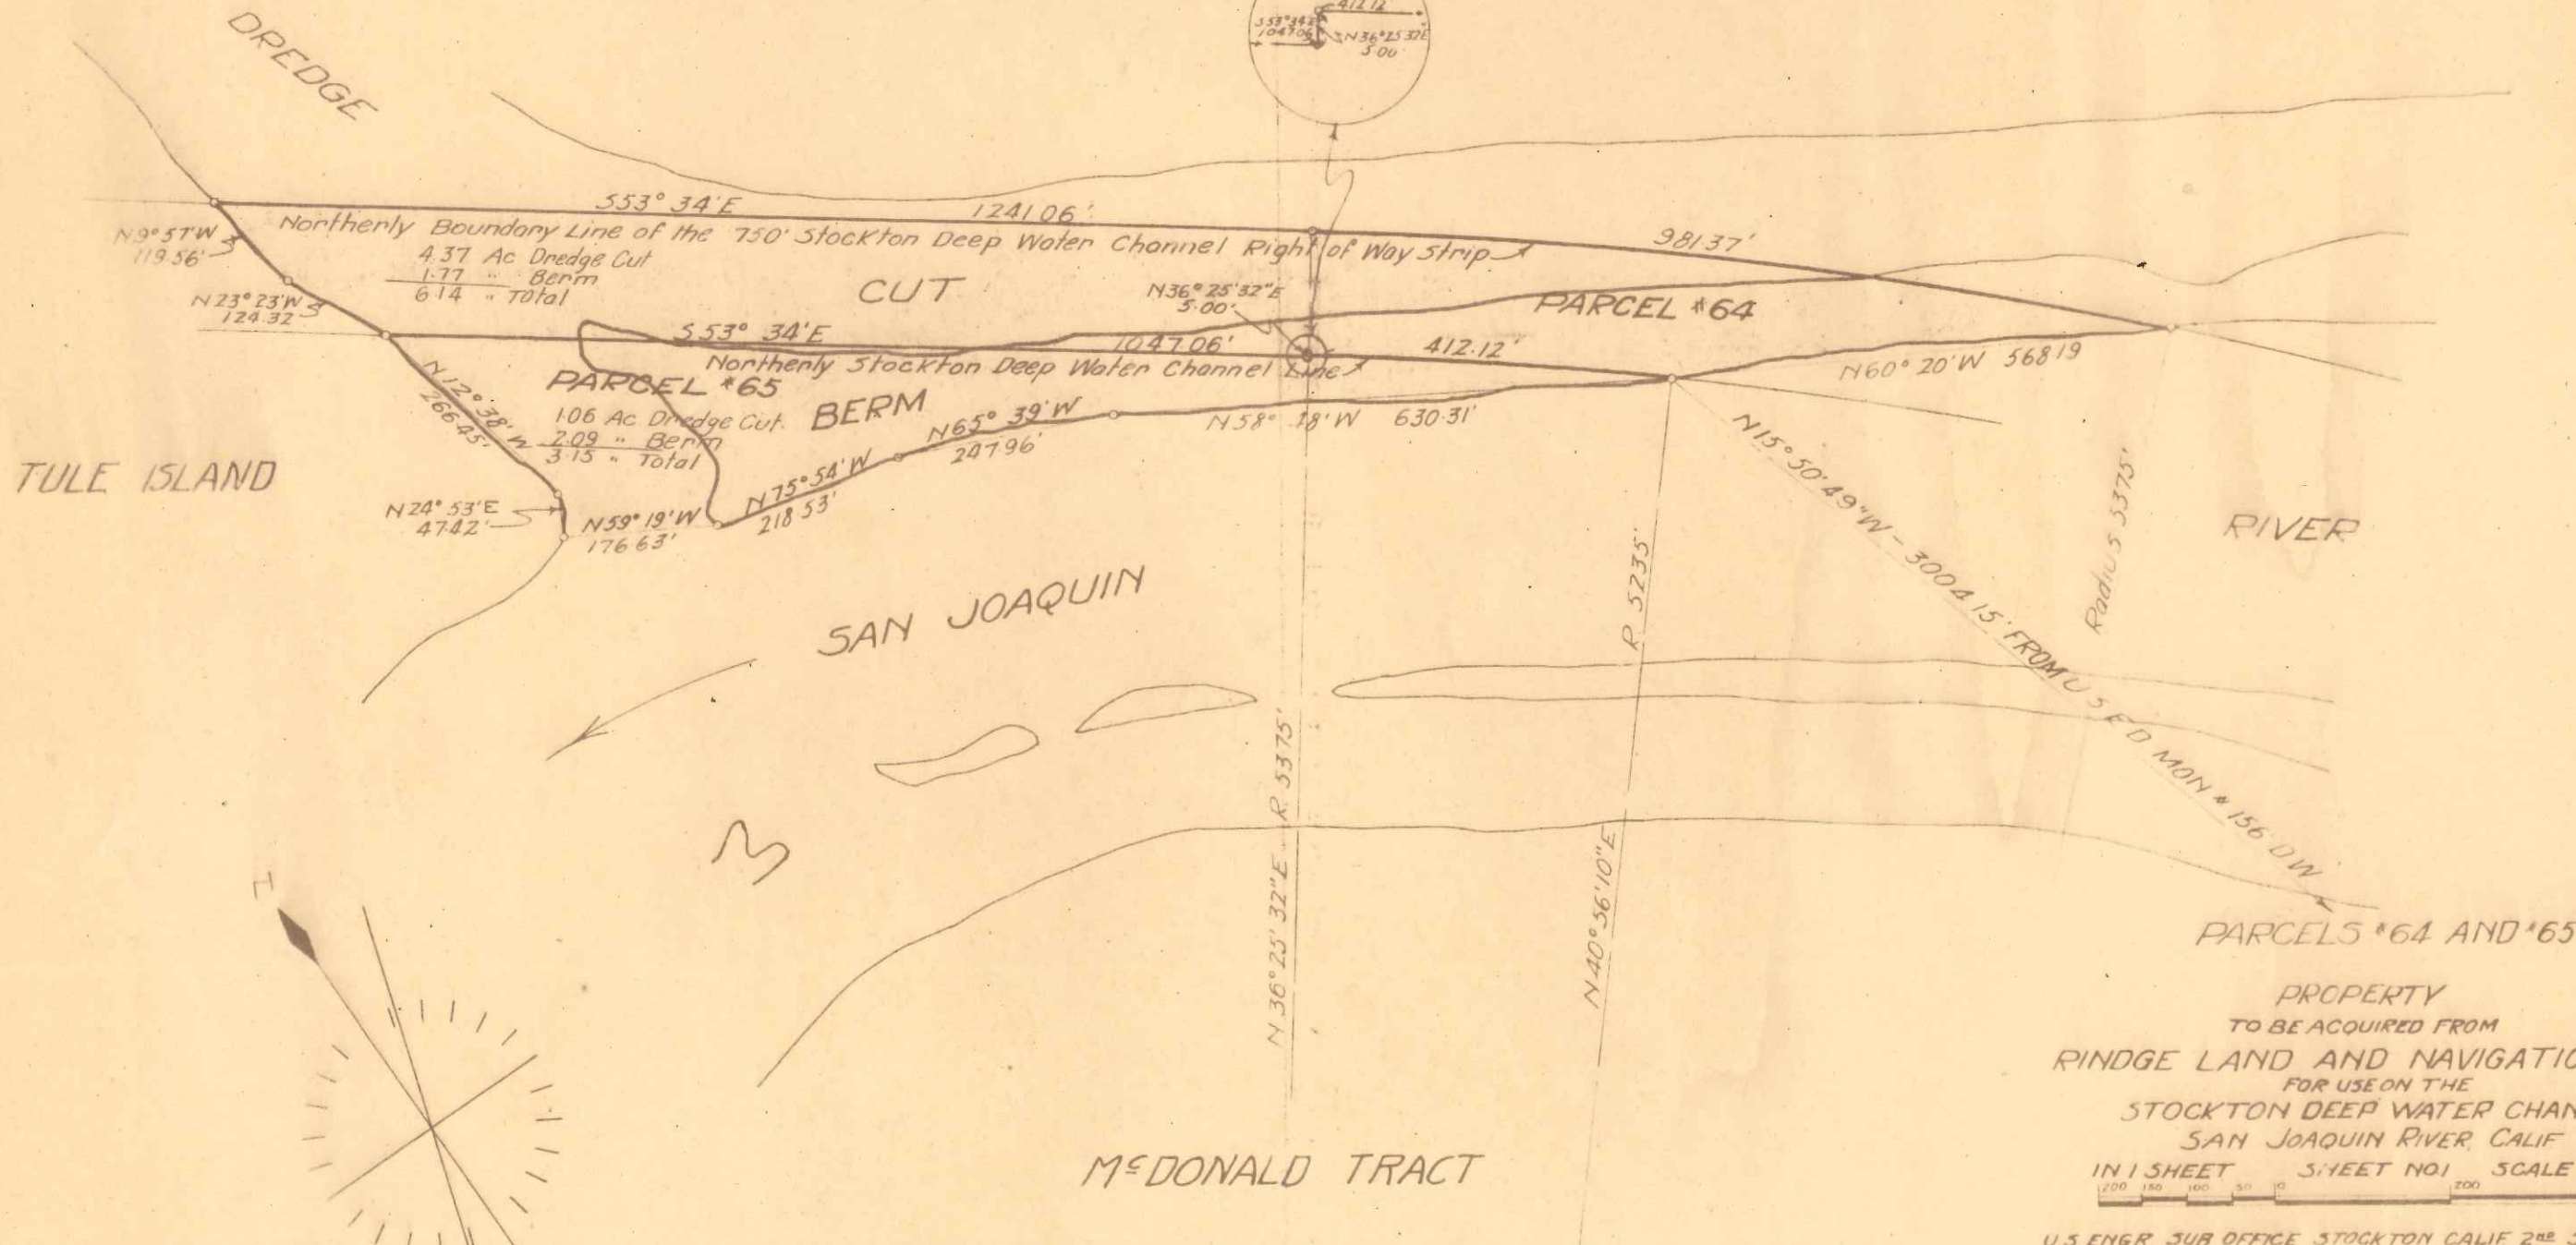


145-MM

WAR DEPARTMENT

CORPS OF ENGINEERS, U.S. ARMY

RINDGE TRACT

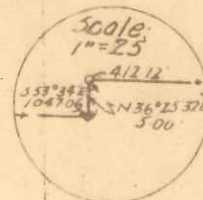

Note: All Bearings Referred to True North

PROPERTY
TO BE ACQUIRED FROM
RINDGE LAND AND NAVIGATION CO
FOR USE ON THE
STOCKTON DEEP WATER CHANNEL
SAN JOAQUIN RIVER, CALIF
IN 1 SHEET 51 SHEET NO 1 SCALE 1"=200'
U.S. ENGR SUB OFFICE STOCKTON CALIF 2nd 3.F. DIST
SUBMITTED APPROVED
Walter M. Coffey
ASST ENGR MAJOR, CORPS OF ENGRS
SURVEYED BY J.R.M. MAR 1928 DRAWN BY E.W.B.

B 57 7 12 8
11-236