

RINDGE TRACT


CUT

Northerly Boundary Line of the 750' Stockton Deep Water Channel Right of Way Strip 3

Berm

DREDGER


SAN JOAQUIN RIVER

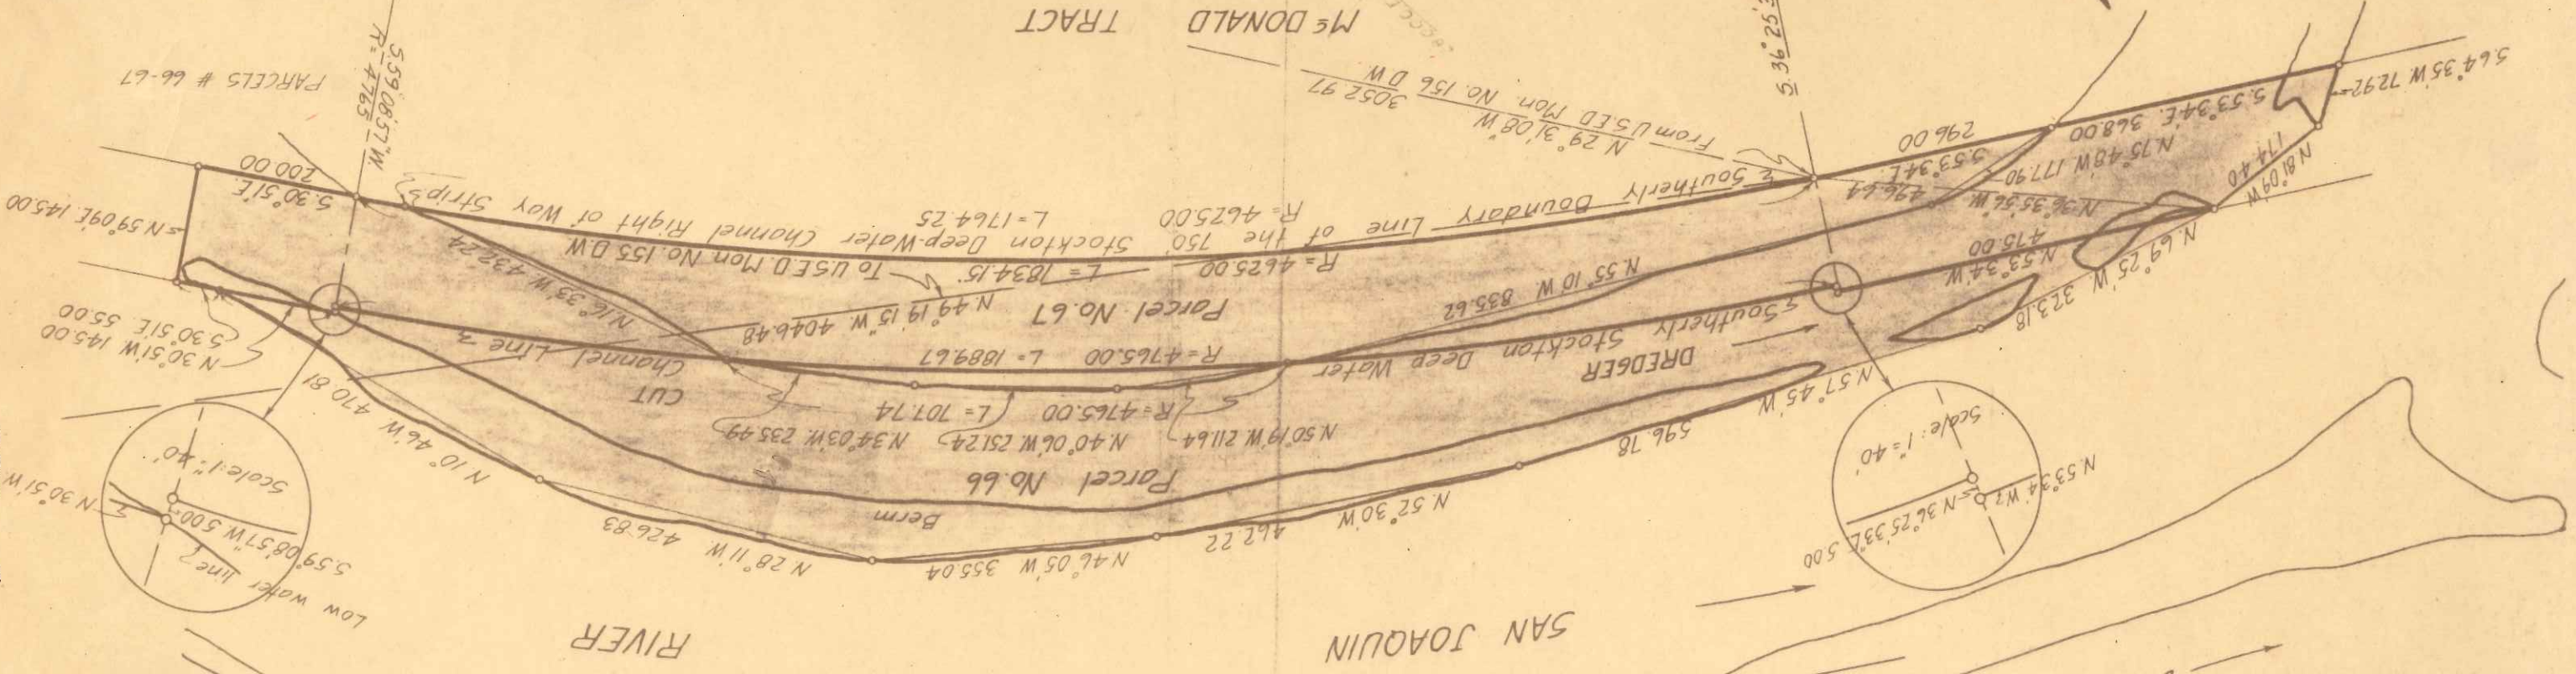

Mc DONALD TRACT

AREA PARCEL No. 66	
Berm	2.98 Acres
Dredge cut	5.11
Main island	.21
TOTAL AREA	8.30
AREA PARCEL No. 67	
Berm	.26 Acres
Dredge cut	4.70
Main island	3.68
TOTAL AREA	8.64

Note: All Bearings Referred to True North.

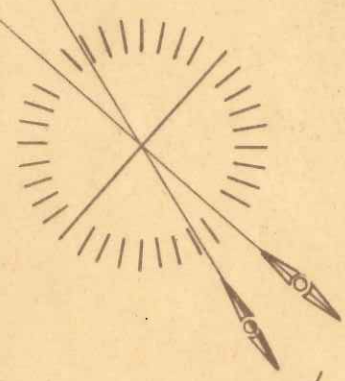

B 11.229
ST 7
12 8 11

Scale 1" = 200'
In One Sheet
U.S. Engr. Sub-Office Stockton Calif., 2nd SF Dist.
Submitted: *[Signature]*
Approved: *[Signature]*
Major, Corps of Engrs.
Surveyed by: JRM. Drawn by: G.R.
Ass't Engr.

Property to be acquired from
CALIFORNIA DELTA FARMS INC.
for use on the
STOCKTON DEEP WATER CHANNEL
San Joaquin River Calif.

282-A

169-MM