



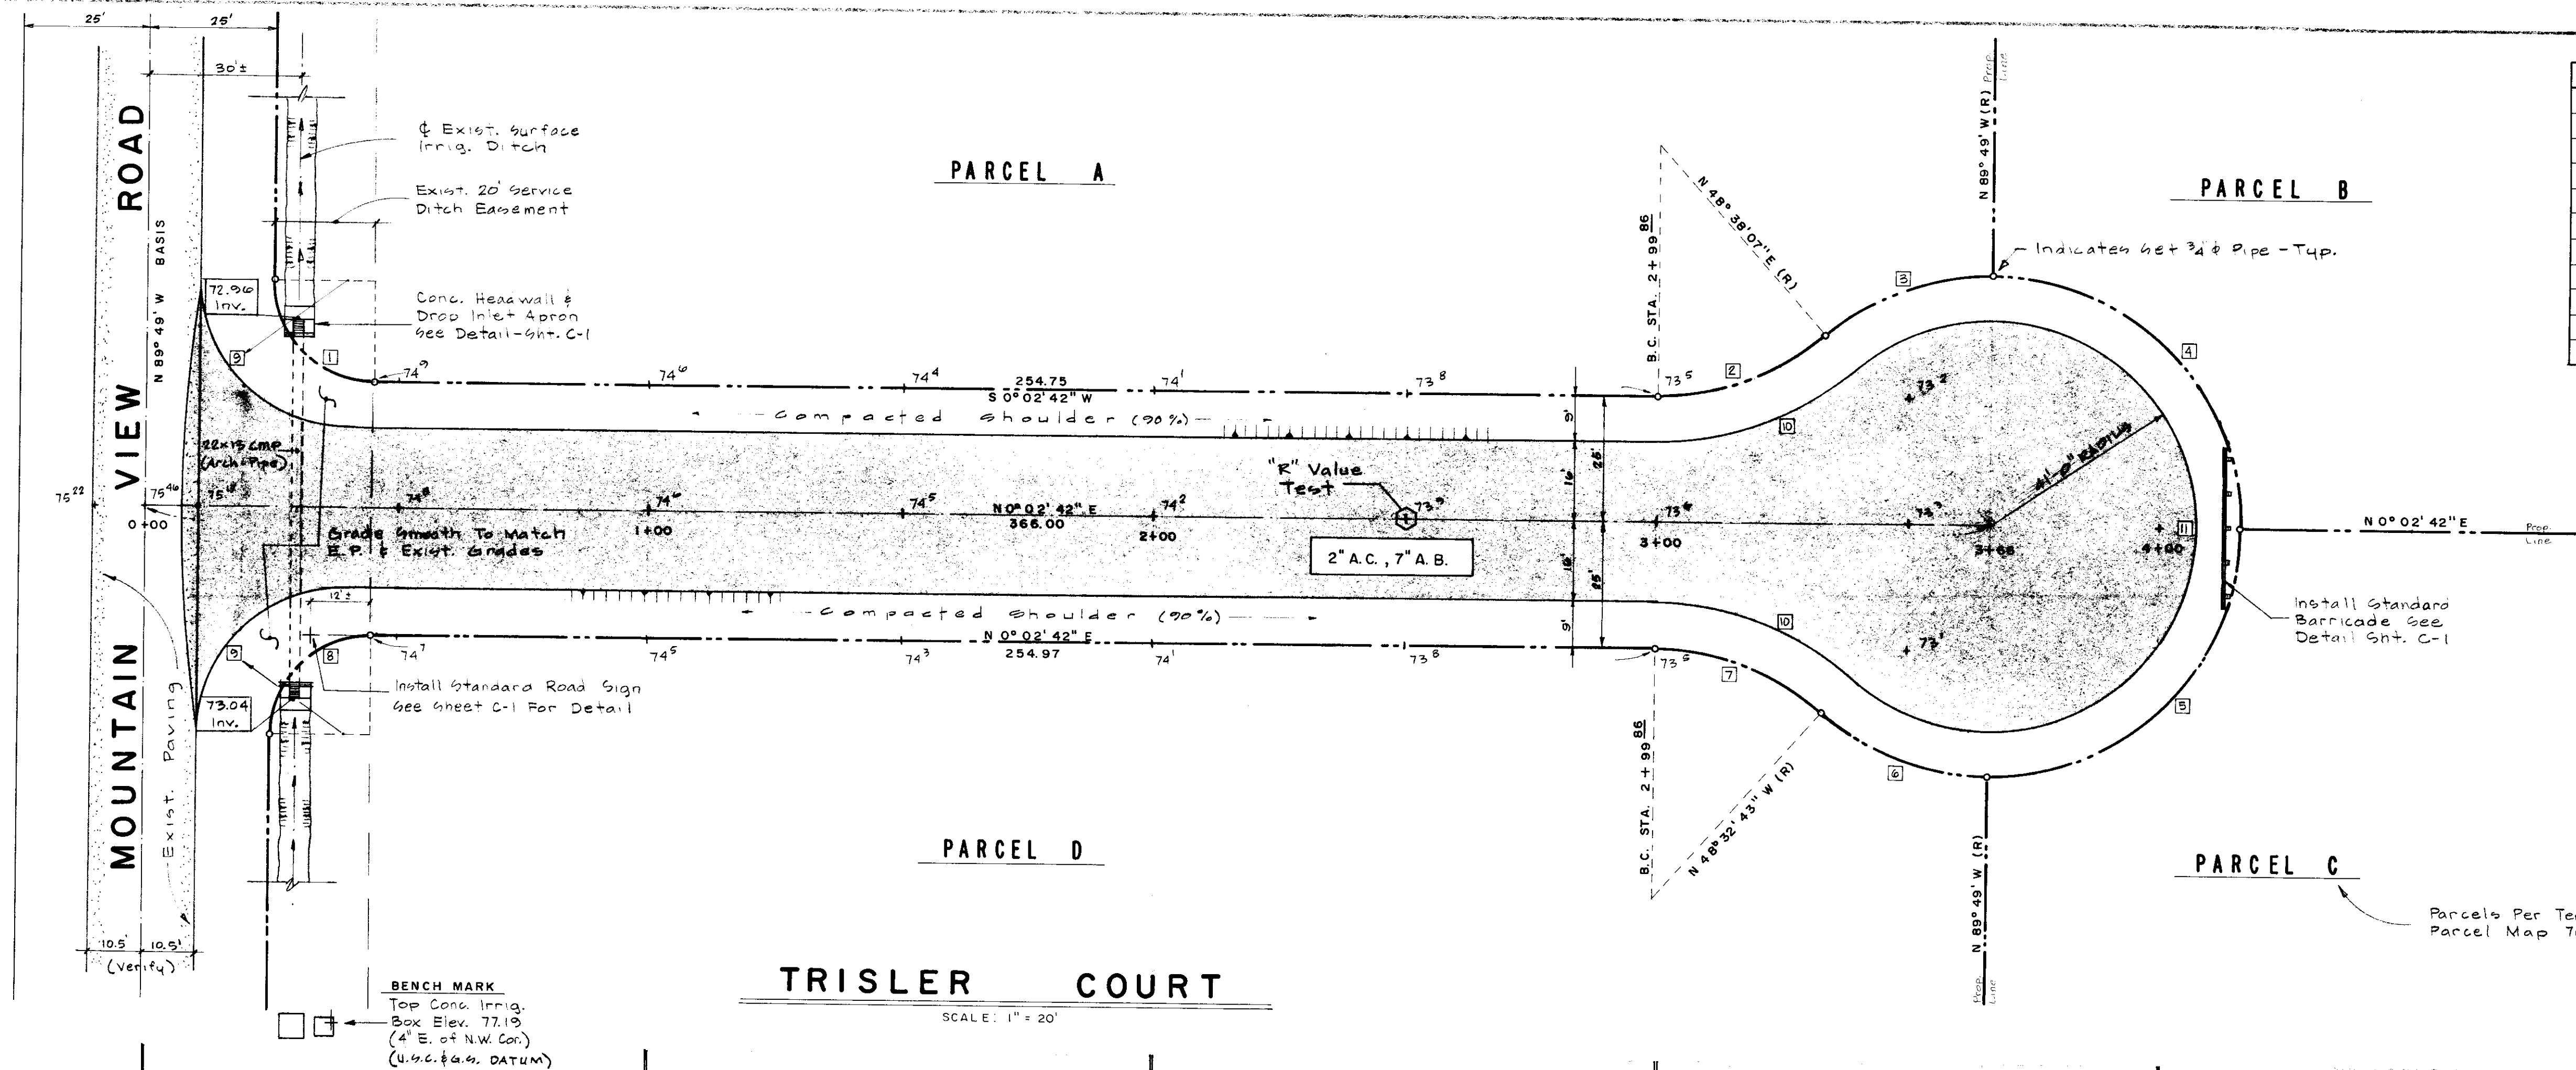

CURVE DATA					
NO.	RADIUS	DELTA	ARC	CHORD	FT.
1	20'	90° 08' 18"	31.46	N 45° 06' 51" E	28.92
2	50'	41° 24' 35"	36.14	N 20° 39' 35" W	35.36
3	50'	41° 32' 53"	36.20	S 20° 35' 26" E	35.47
4	50'	89° 51' 42"	78.42	N 45° 06' 51" E	70.63
5	50'	90° 08' 18"	78.66	S 44° 53' 09" E	70.80
6	50'	41° 16' 17"	36.02	N 20° 49' 08" E	35.24
7	50'	41° 24' 35"	36.14	N 20° 45' 00" E	35.36
8	20'	89° 51' 42"	31.37	N 44° 53' 09" W	28.28
9	20'±	90° (as req'd.)	45.55		
10	50'	41° 24' 35"	42.64		
11	41'	262° 49' 10"	188.07		

TRISLER COURT

SCALE: 1" = 20'

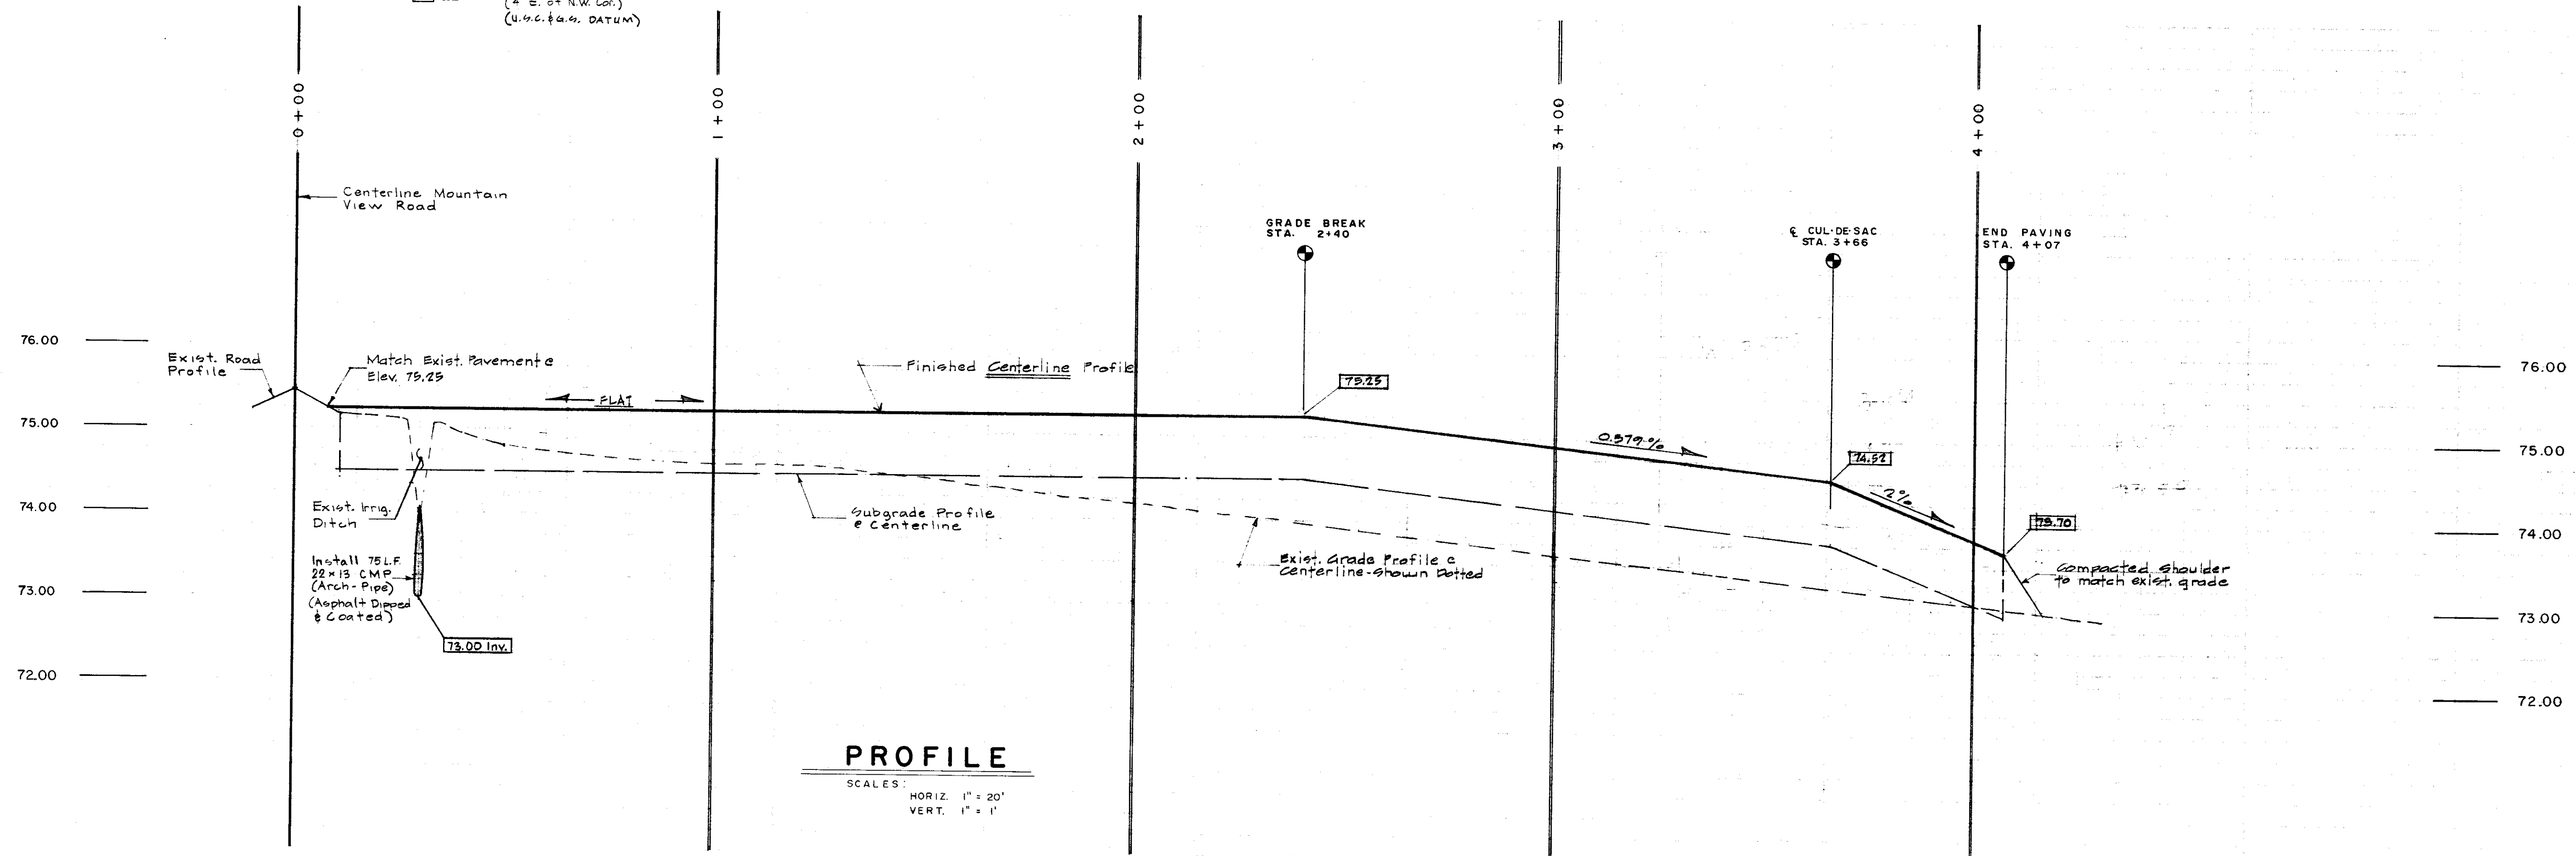

GENERAL NOTES:

- Water supply will be by private well. Sewage disposal will be by private septic tank.
- Excess Cut From Roadway Section To Be Disposed Of As Directed By Owner.
- All Construction To Be In Conformance With San Joaquin County Standards And Details.
- The Contractor Shall Be Responsible For Inspection At Appropriate Intervals To Insure That Work Is Constructed To County Standards & Ready For Acceptance At Completion Of Work.
- The runoff from the roadway is designed to sheet flow onto the adjacent lots. Each lot is to retain its own storm water.


COUNTY OF SAN JOAQUIN DEPARTMENT OF PUBLIC WORKS	
APPROVED: <i>William J. [Signature]</i> DIRECTOR OF PUBLIC WORKS	DATE: R.E. No. 9338
Approved Revision	
Date	

REVISIONS	
NO.	DESCRIPTION

Roadway Plan - Profile For:	
TRISLER COURT	
Portion Lot 1 - MOUNTAIN VIEW HOMESTEAD	
DENZLE C. THOMPSON CIVIL ENGINEER	
1030 S. STREET TRACY, CALIFORNIA 95376 PHONE 835-4050	
DATE: 9/2/76	BY: [Signature]




C-2

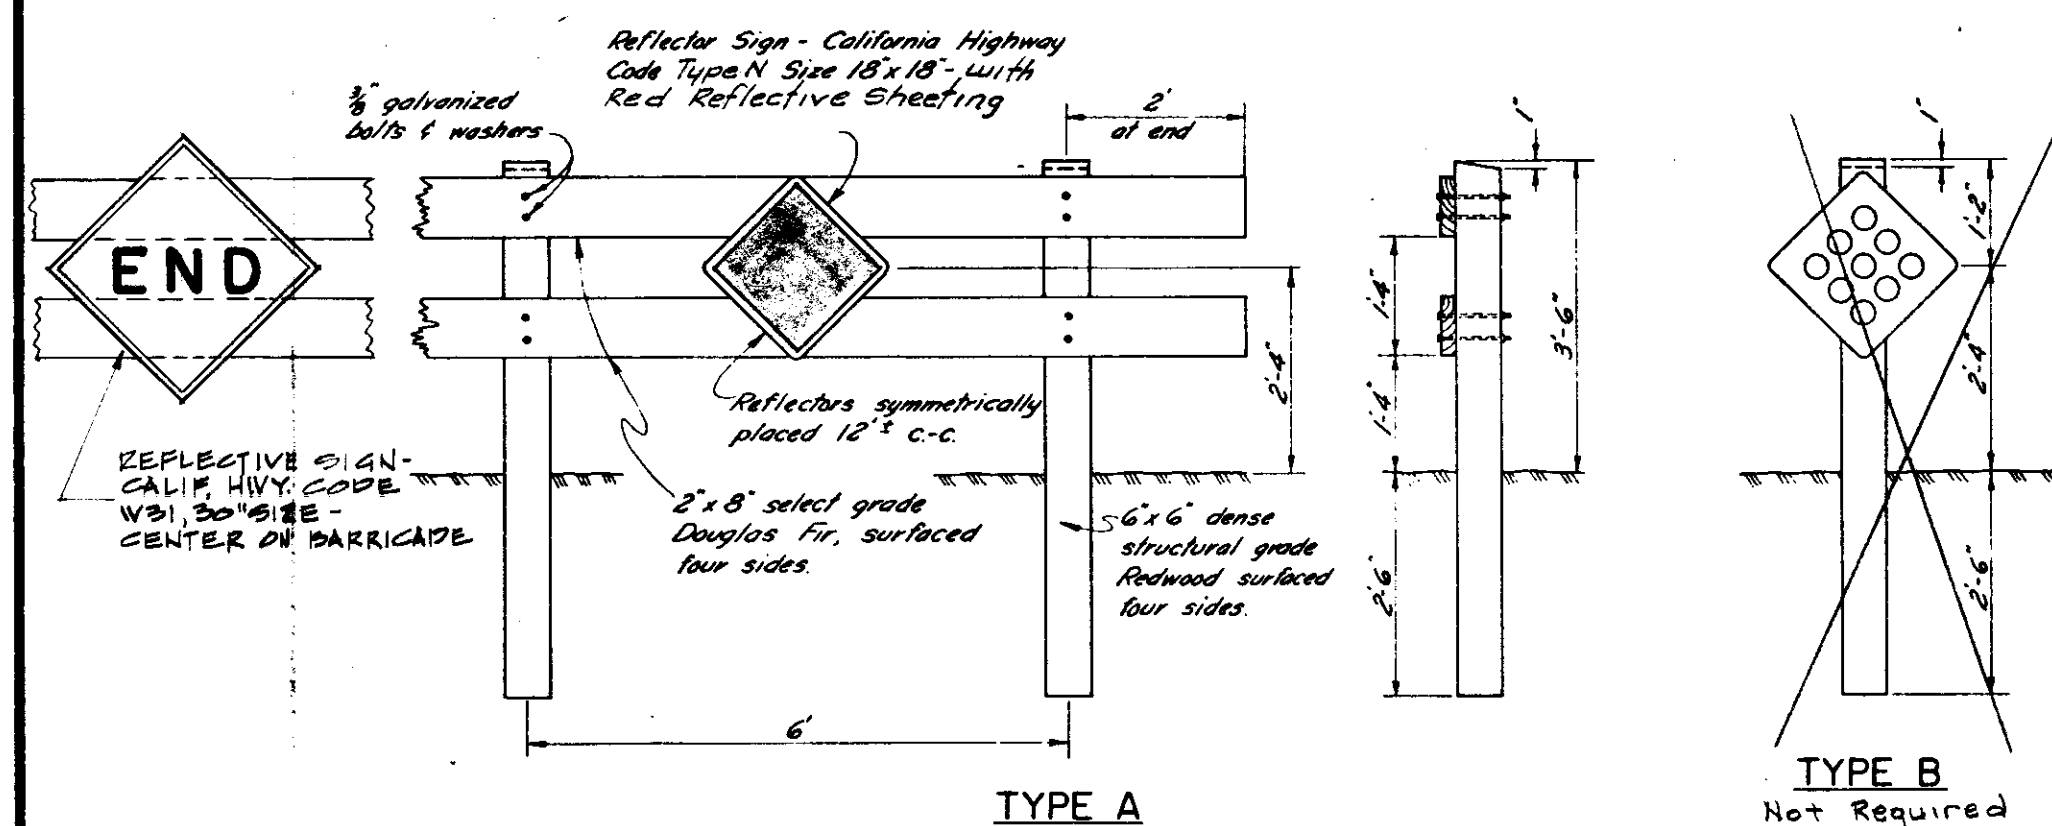


Notes
Barricades to be as wide as street.
Barricades to be painted yellow using 2 coats of "Exterior Allied Resin Hi-Gloss Enamel" over a compatible primer.

BARRICADES FOR TERMINATING STREETS

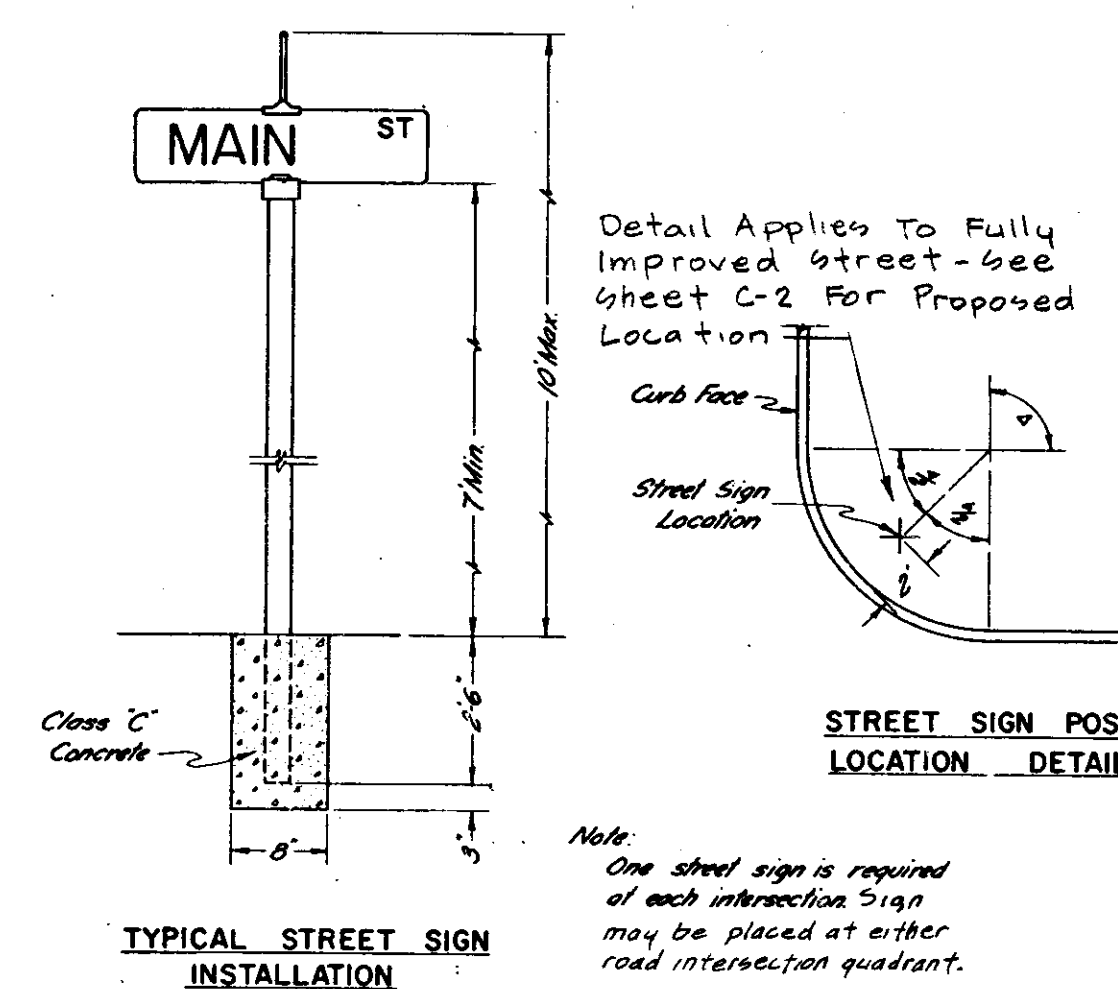


STANDARD STREET SIGN DETAILS


Signs Available From:
Hawkins & Hawkins
Berkeley, Calif.

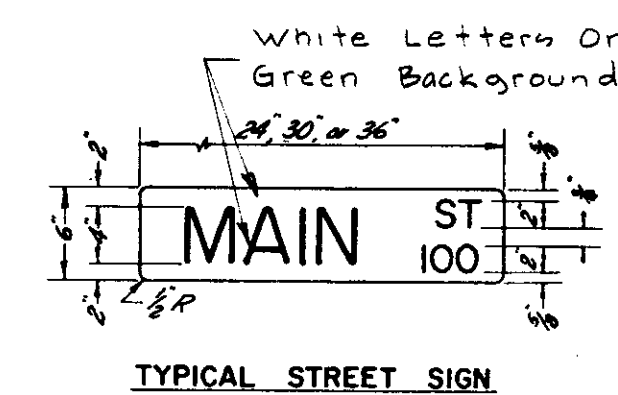


TYPICAL STREET SIGN

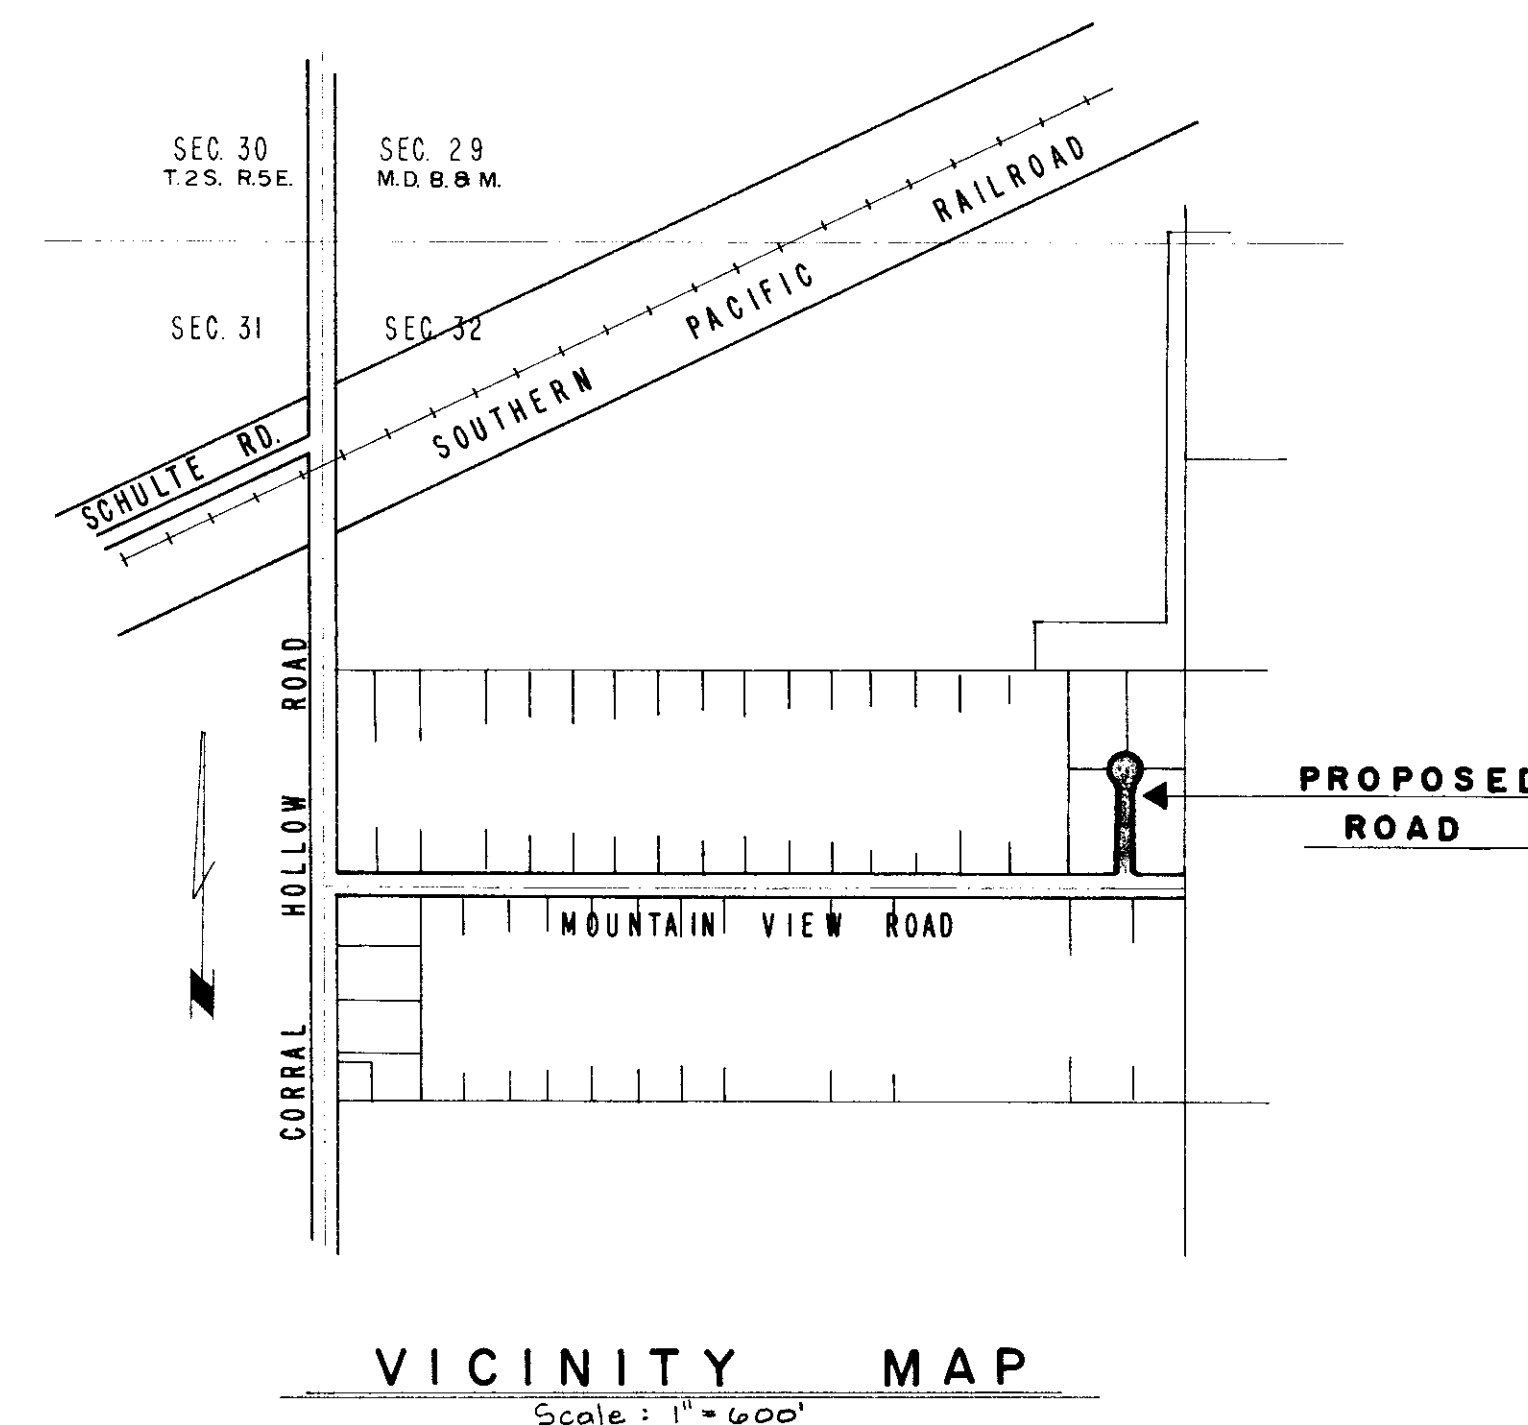

VICINITY MAP
Scale: 1" = 400'

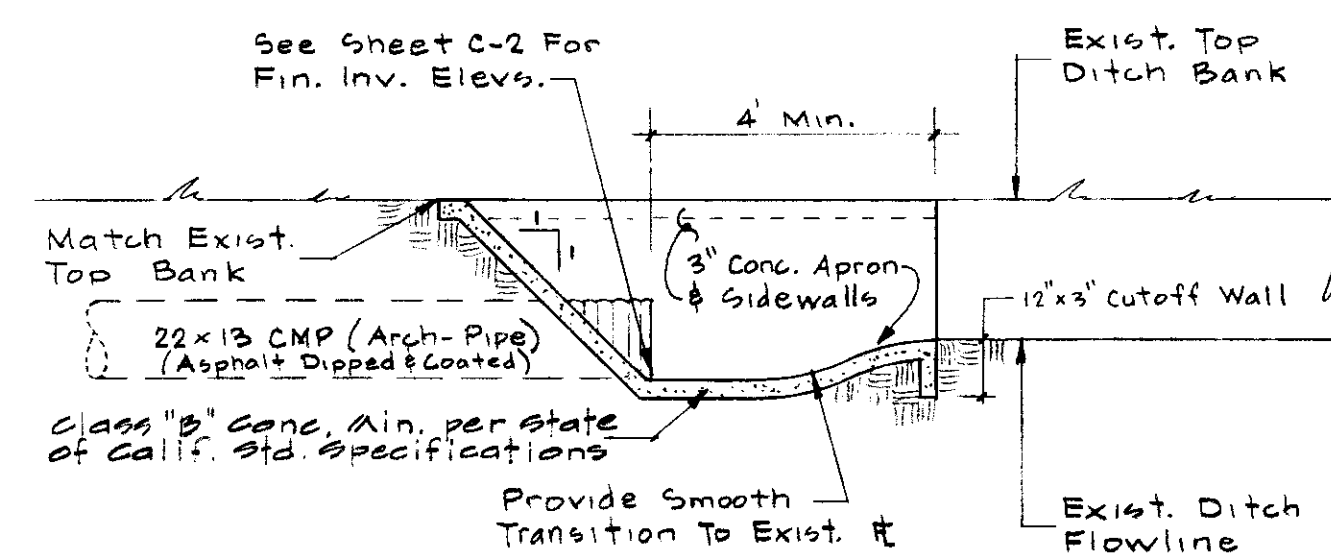

PIPE ENTRANCE DETAIL
Scale: 3/8" = 1'-0"

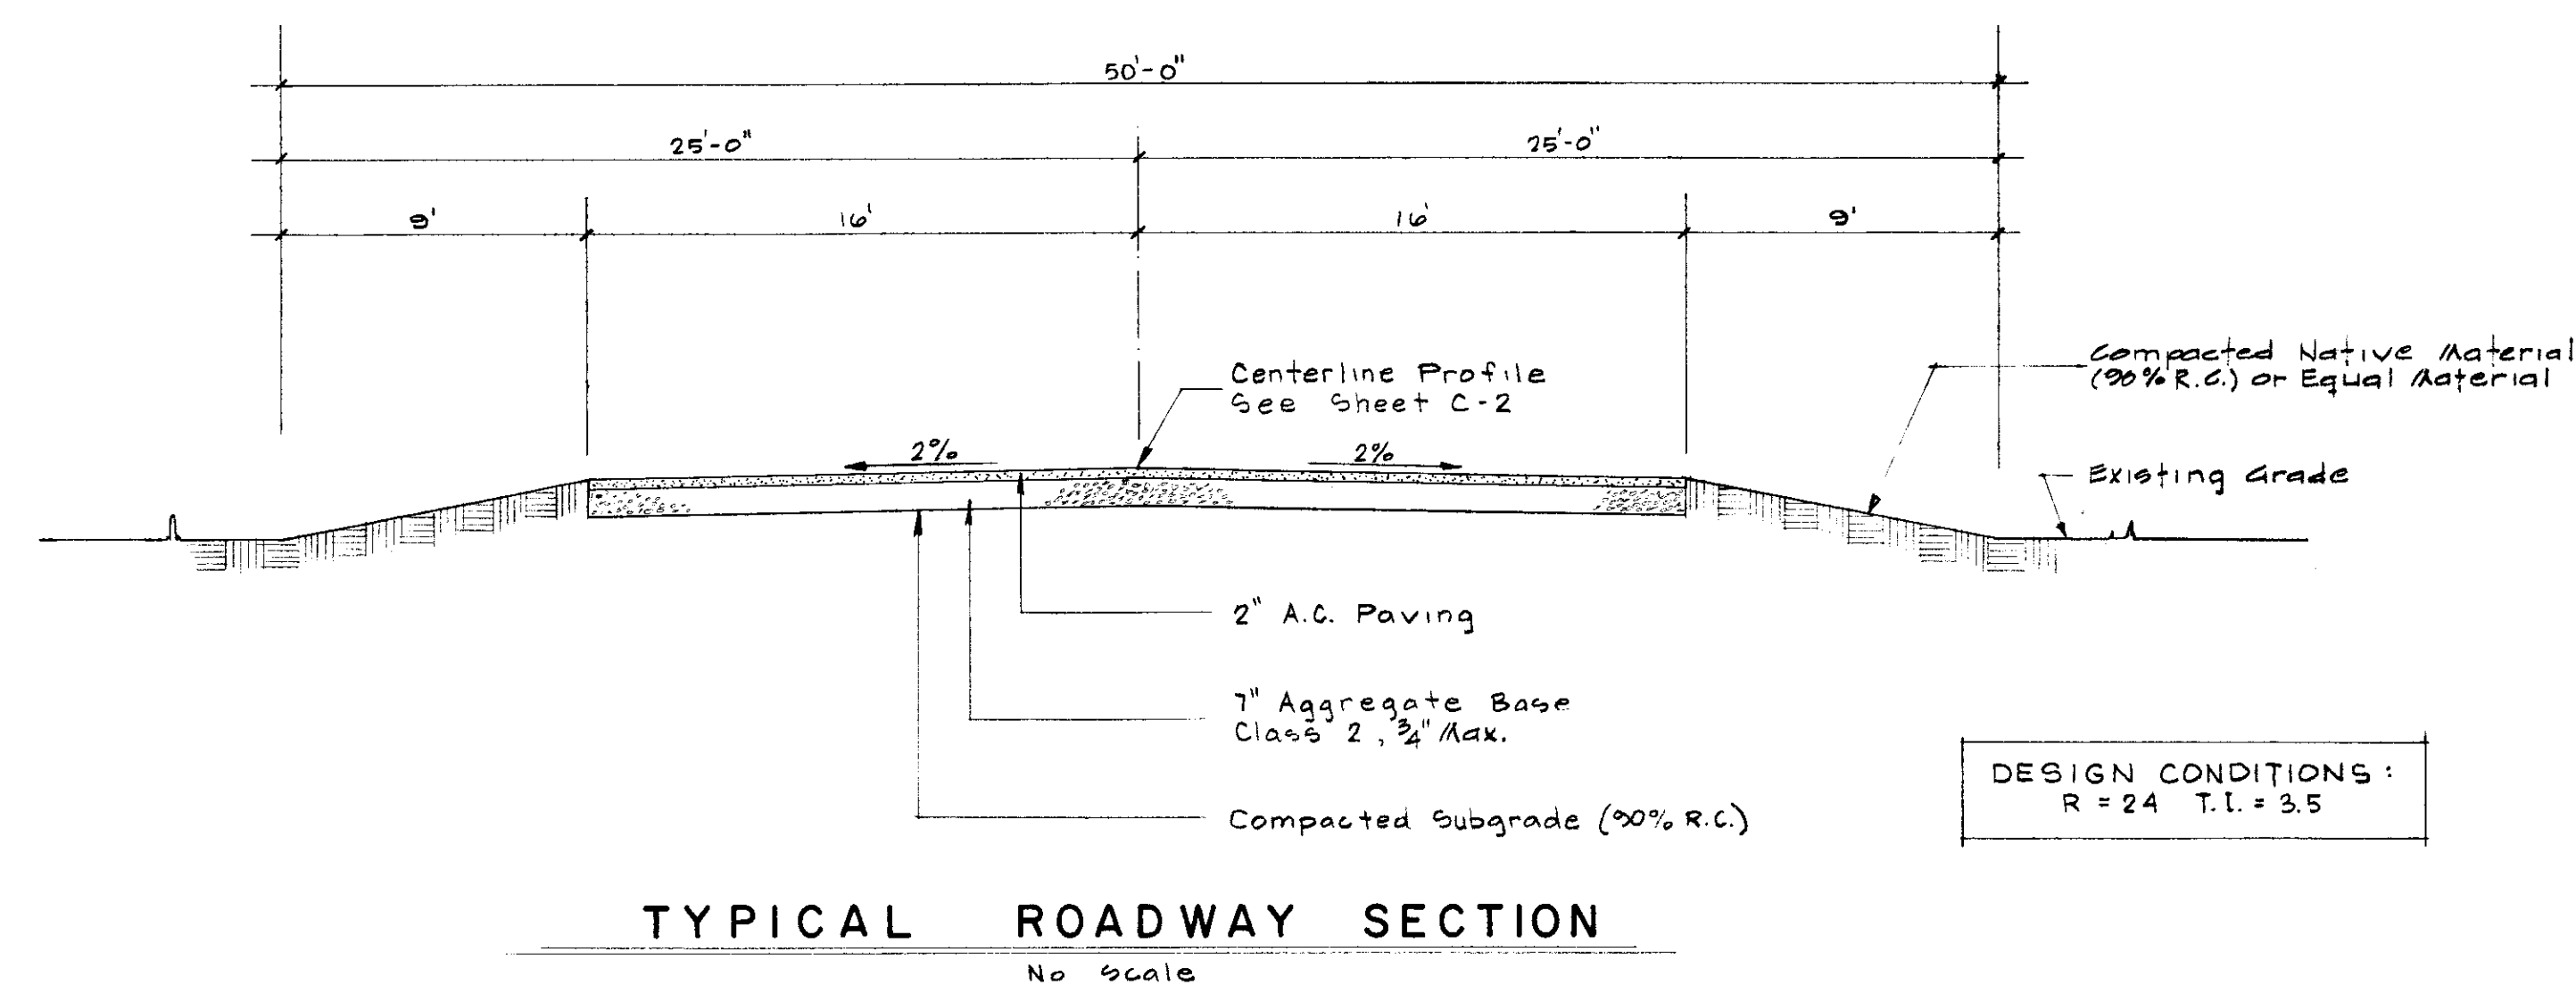

TYPICAL ROADWAY SECTION
No Scale

DESIGN CONDITIONS:
R = 24 T.I. = 3.5

IMPROVEMENT PLANS FOR TRISLER COURT SAN JOAQUIN COUNTY, CALIFORNIA

DENZLE C. THOMPSON — CIVIL ENGINEER

1030 "B" STREET TRACY, CALIFORNIA

835-5059

COUNTY OF SAN JOAQUIN
DEPARTMENT OF PUBLIC WORKS
APPROVED: *William J. [Signature]* DATE: *[Signature]*
DIRECTOR OF PUBLIC WORKS R.E. No. 9338

