


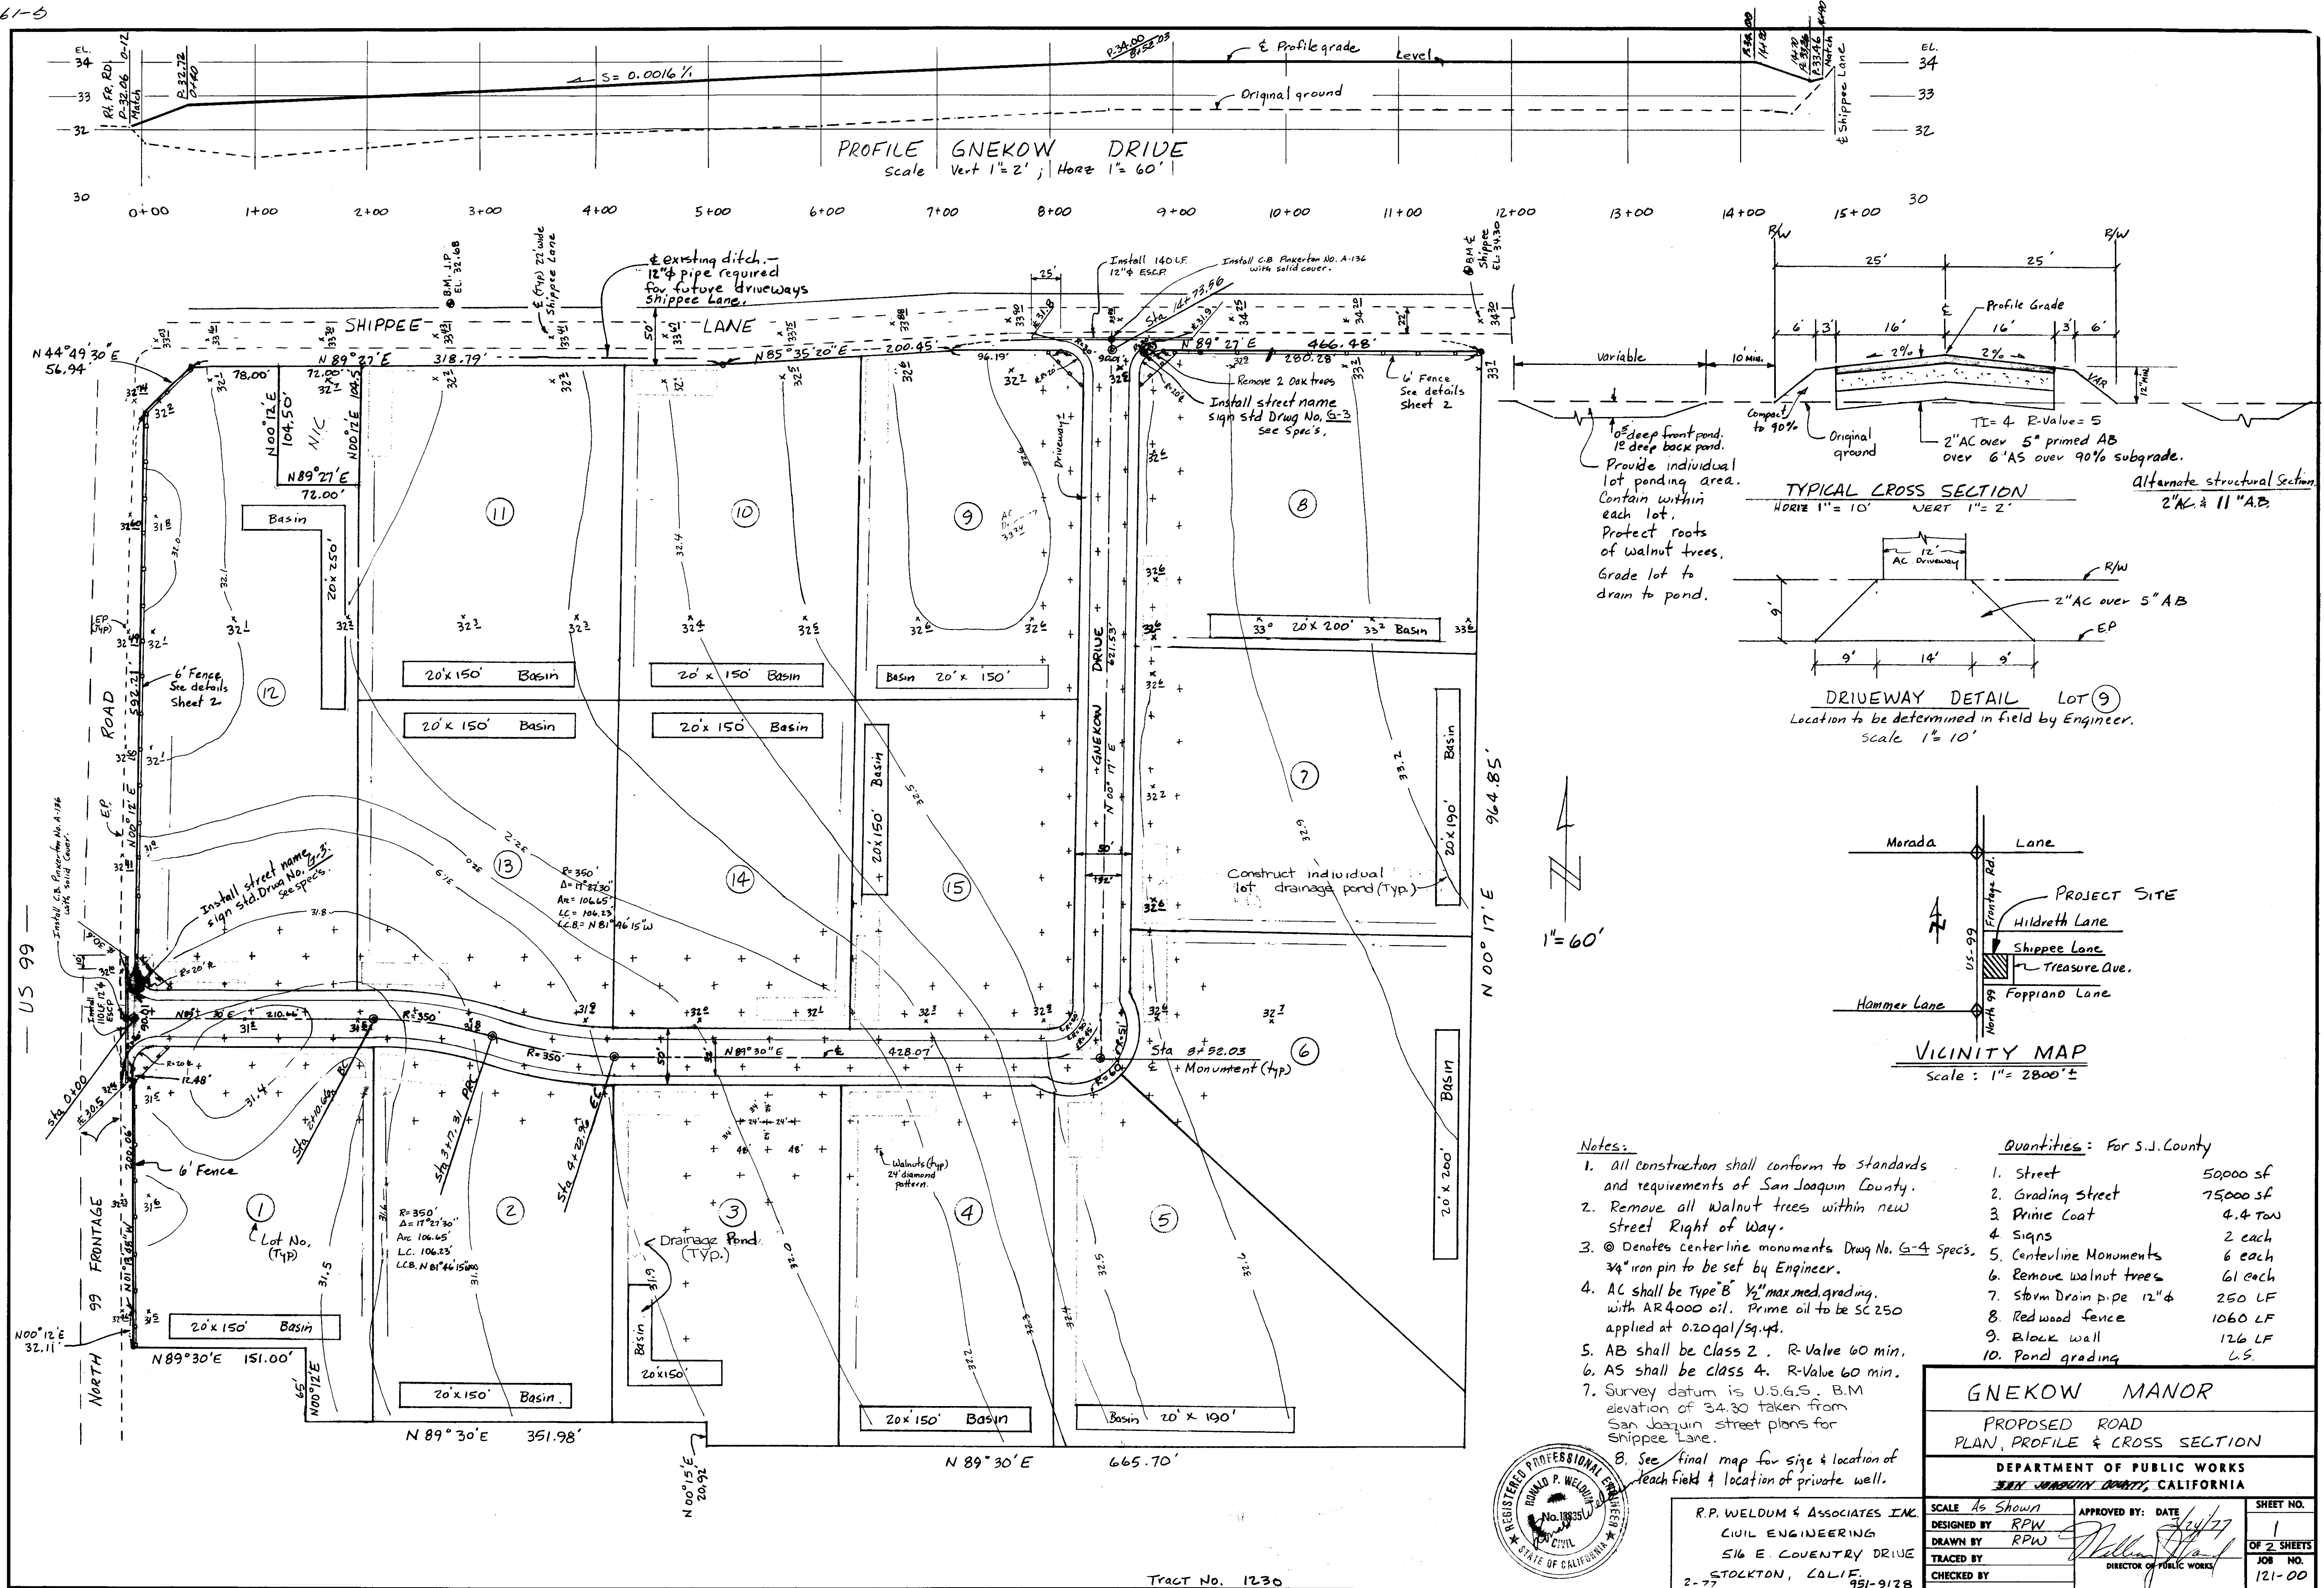
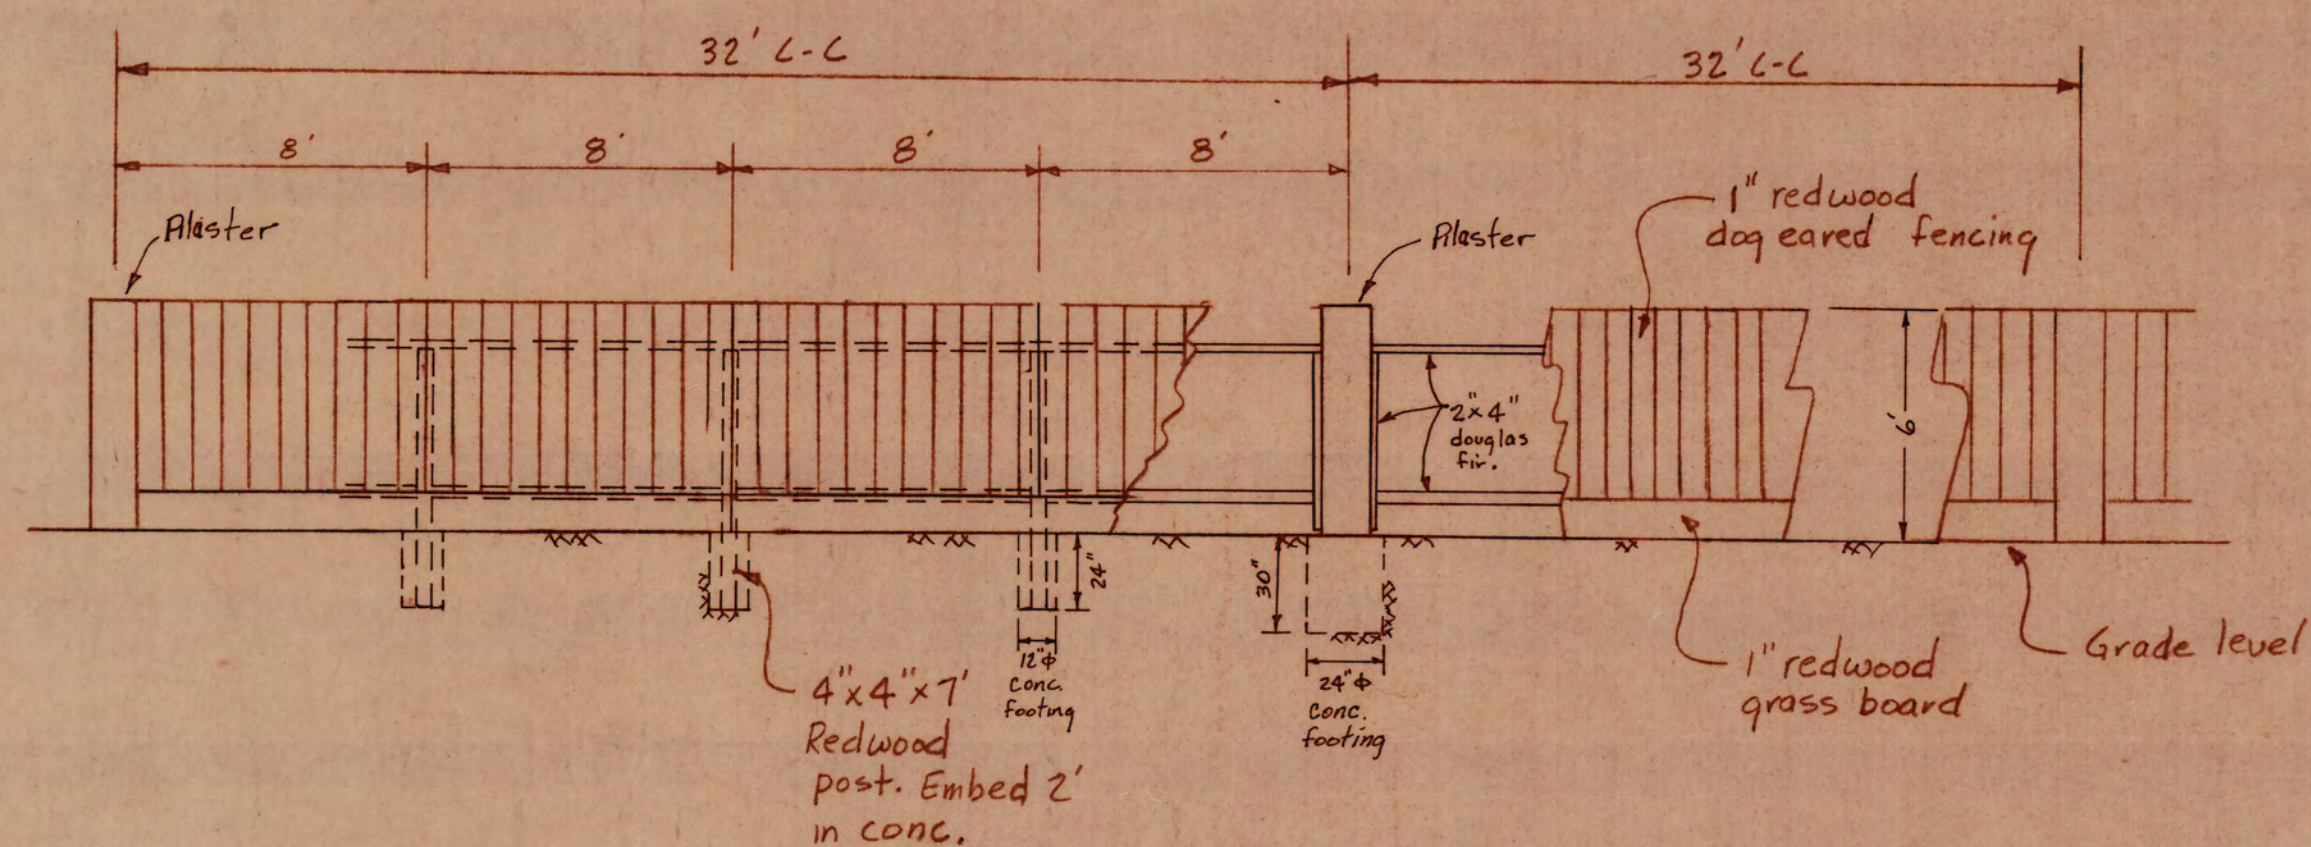
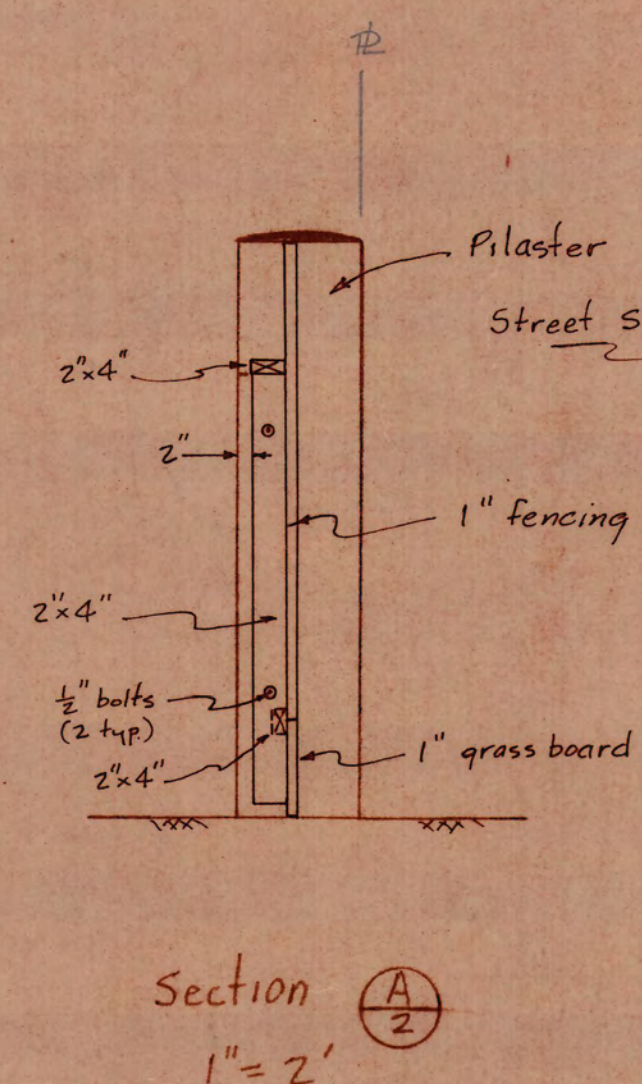


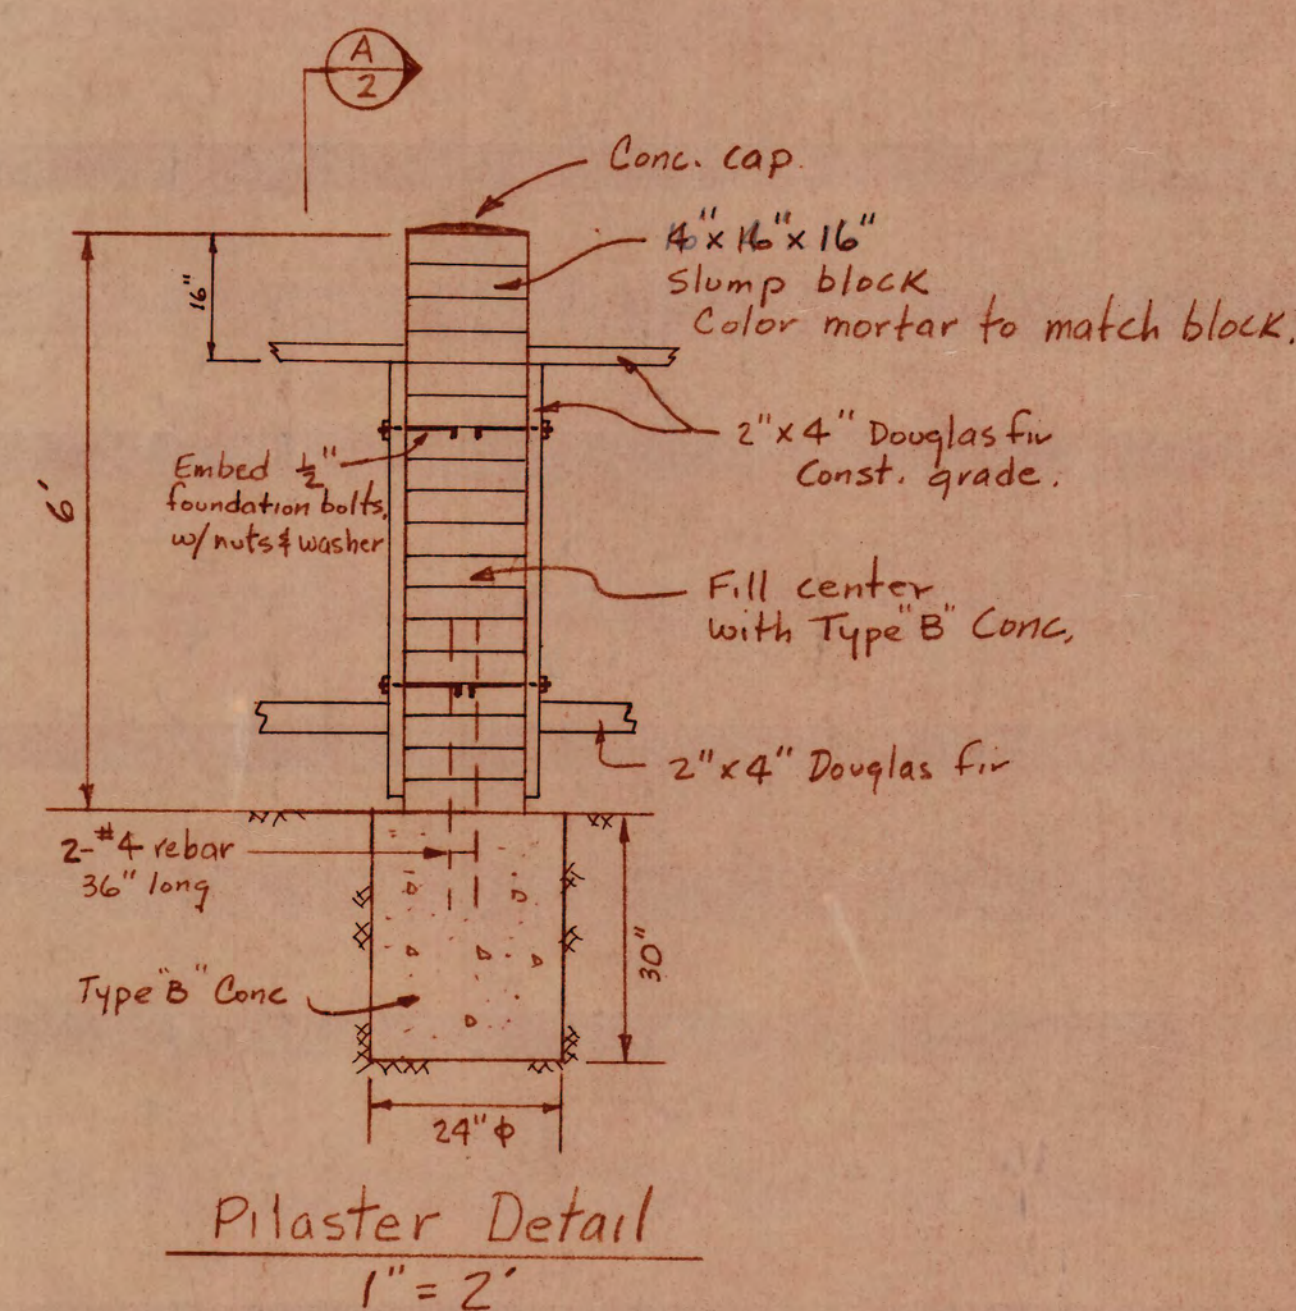

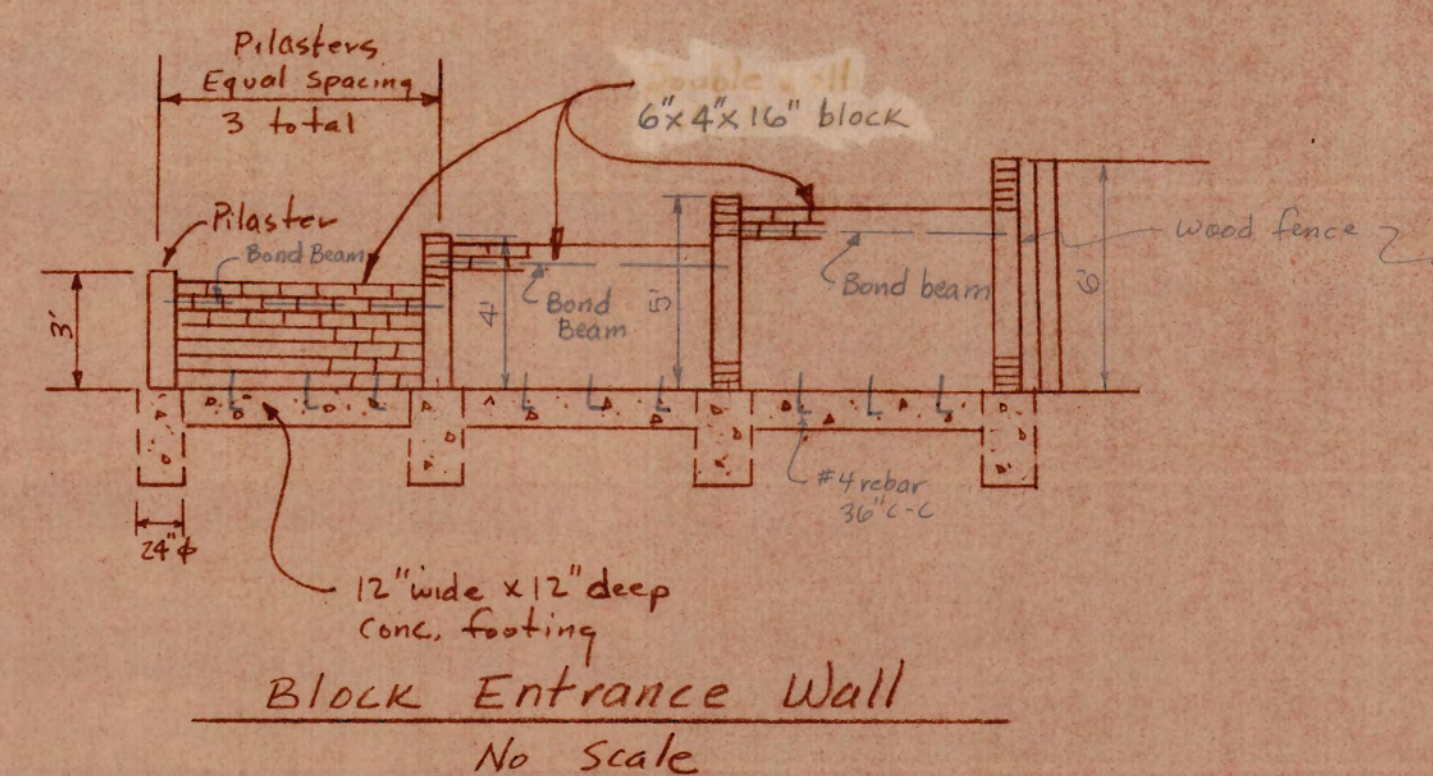

R.P. Weldum & Associates Inc.
Civil Engineering
516 E. Coventry Drive
Stockton, Calif.
951-9128

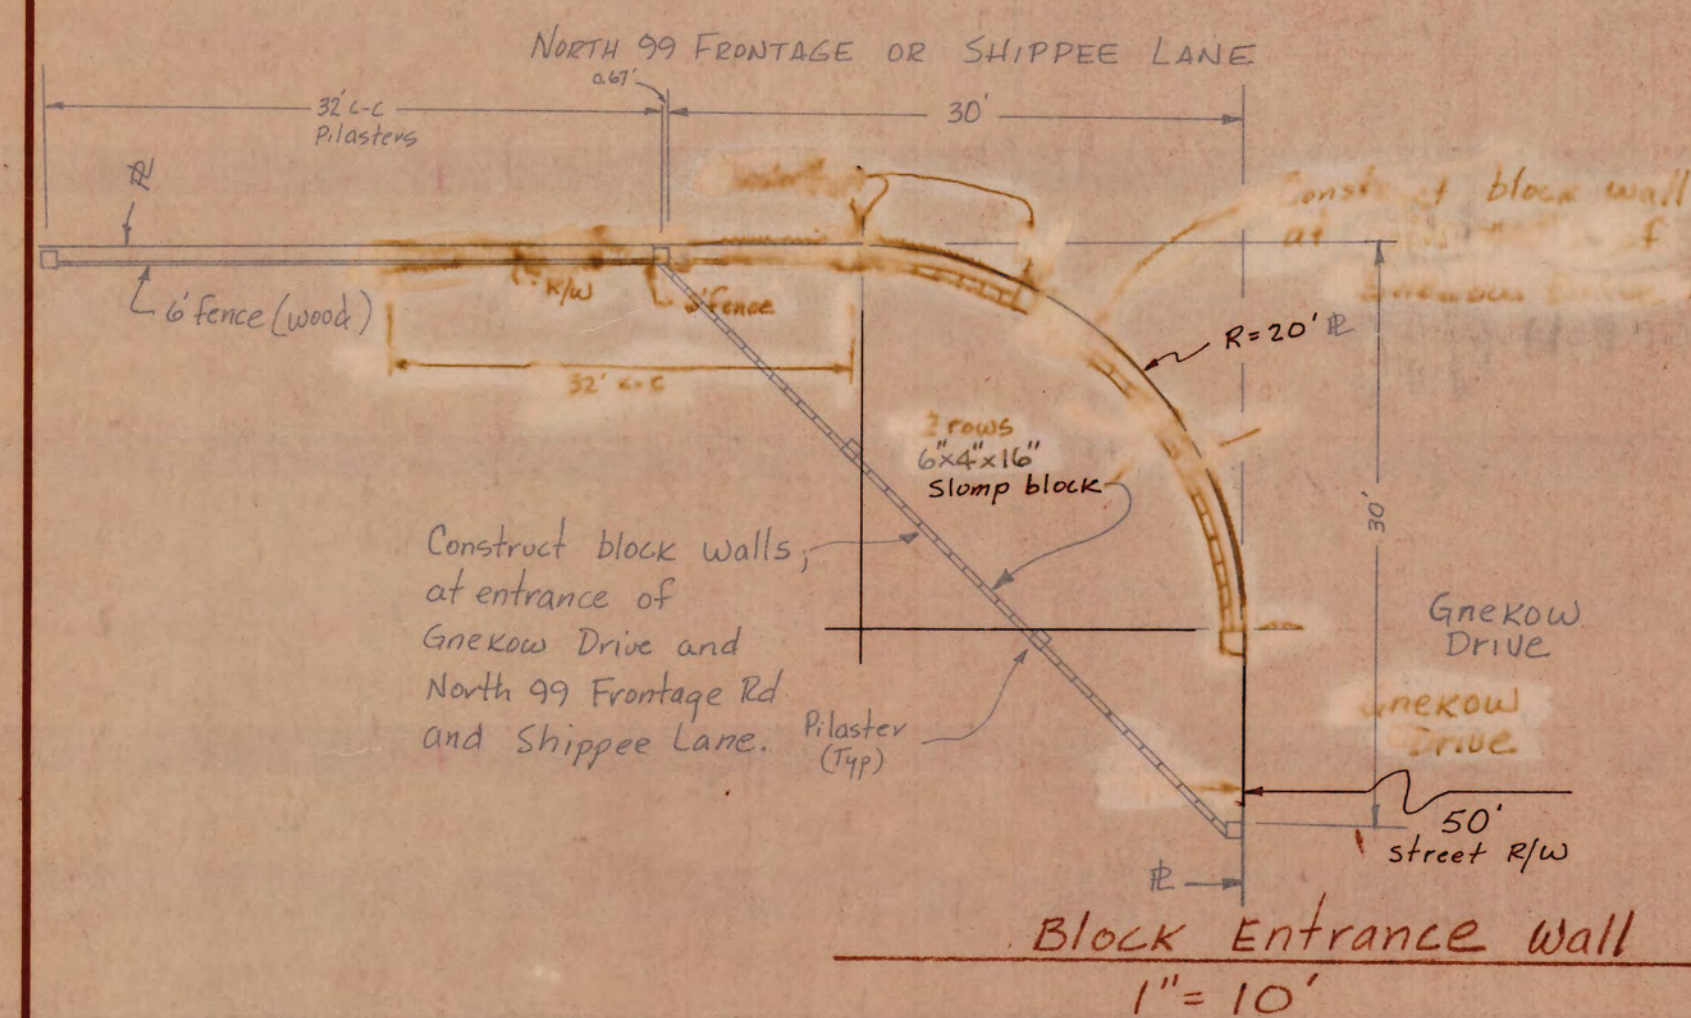

GNEKOW MANOR

DETAILS

DEPARTMENT OF PUBLIC WORKS
SANTA JUAN, STOCKTON, CALIFORNIA

SCALE As Shown	APPROVED BY: DATE	SHEET NO.
DESIGNED BY RPW	4/24/77	2
DRAWN BY RPW		OF 2 SHEETS
TRACED BY		JOB NO.
CHECKED BY	DIRECTOR OF PUBLIC WORKS STOCKTON, CALIF.	121-00