


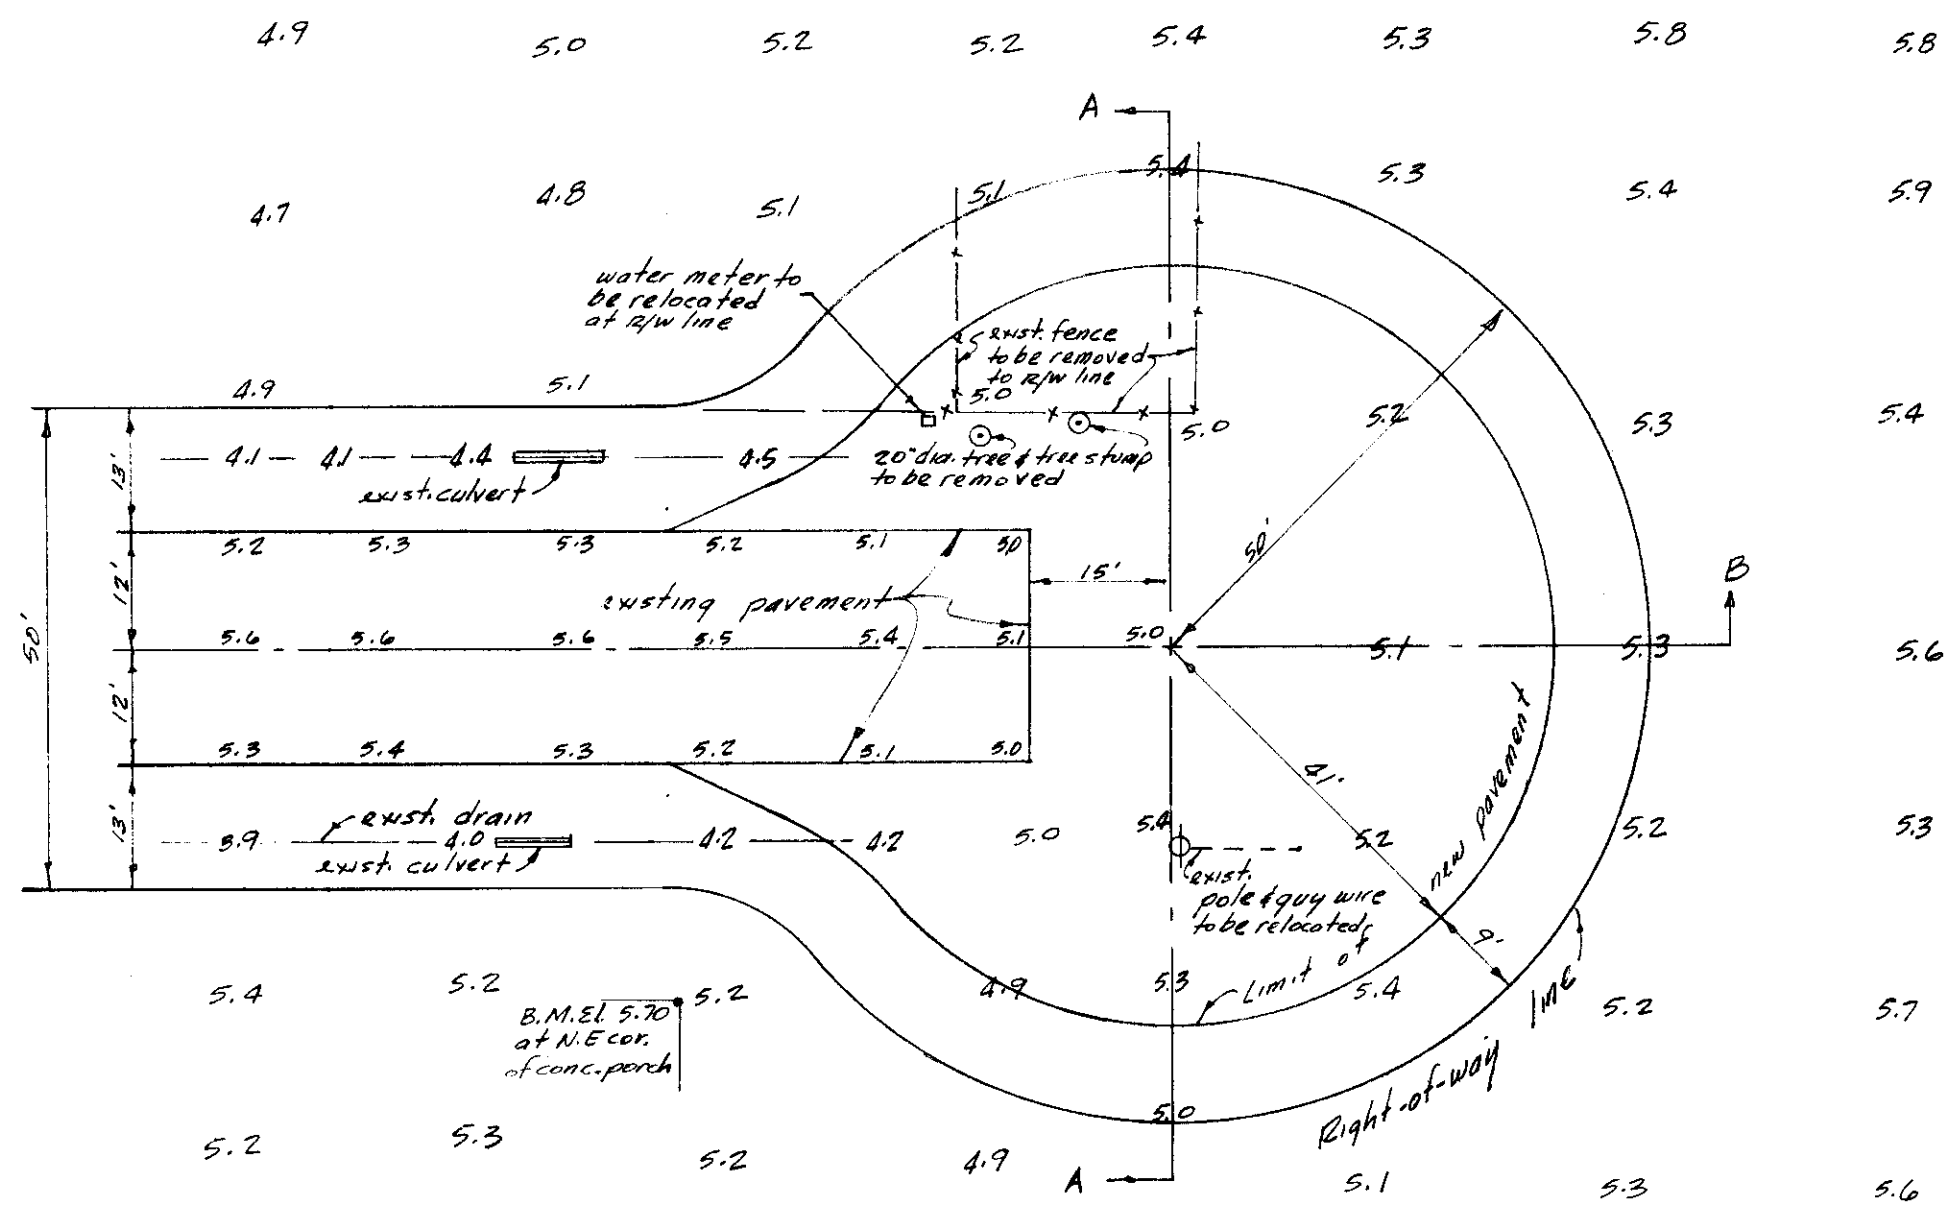

SONORA STREET - PLAN - (showing existing features)
scale: 1"=20'

Datum: assumed (B.M. EL 5.70 equals EL 97.27 on datum of Cardinal Ave. in San Joaquin Co. B.M. book #17)

