




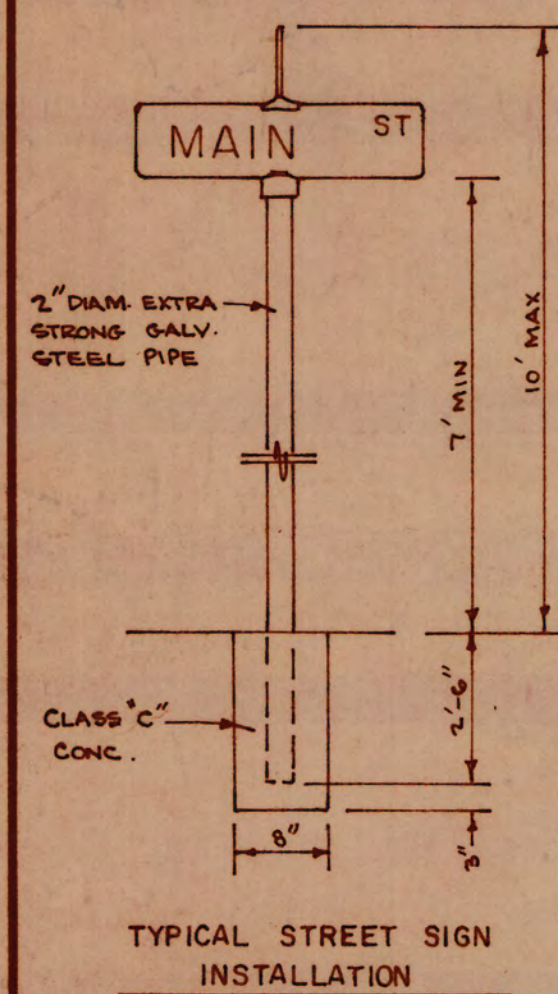


STANDARD STREET SIGN DETAILS


1. STREET SIGNS SHALL BE COMPLETELY REFLECTORIZED ON AN ALUMINUM PLATE 0.125" THICK.
2. STREET SIGNS SHALL BE A SINGLE PLATE AND DOUBLE FACED.
3. THE LEGEND OF STREET SIGNS SHALL BE WHITE ON A GREEN BACKGROUND.

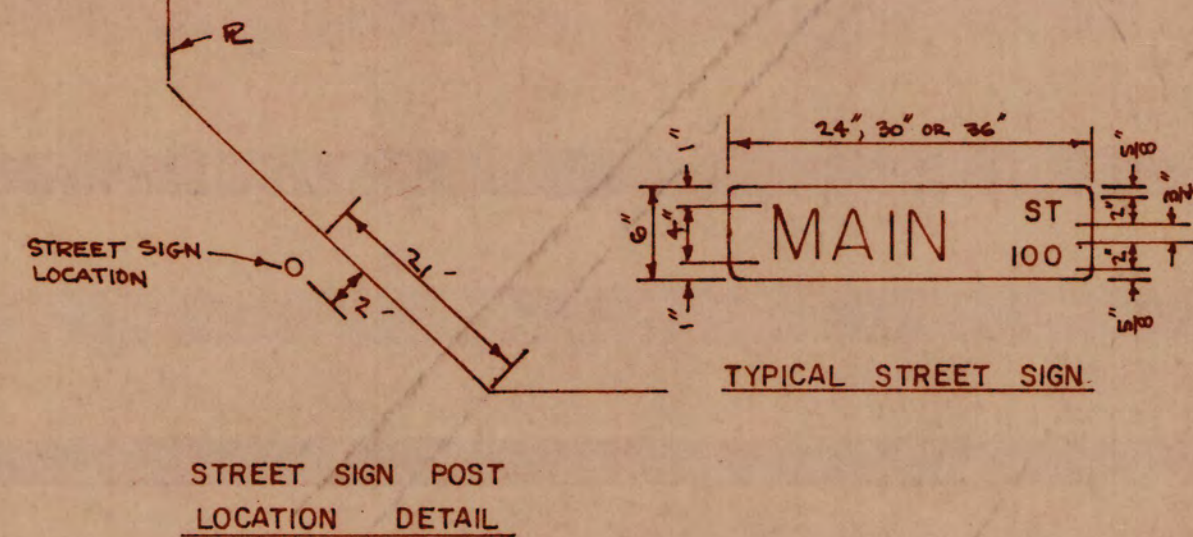


NOTE: ONE STREET SIGN IS REQUIRED AT EACH INTERSECTION.

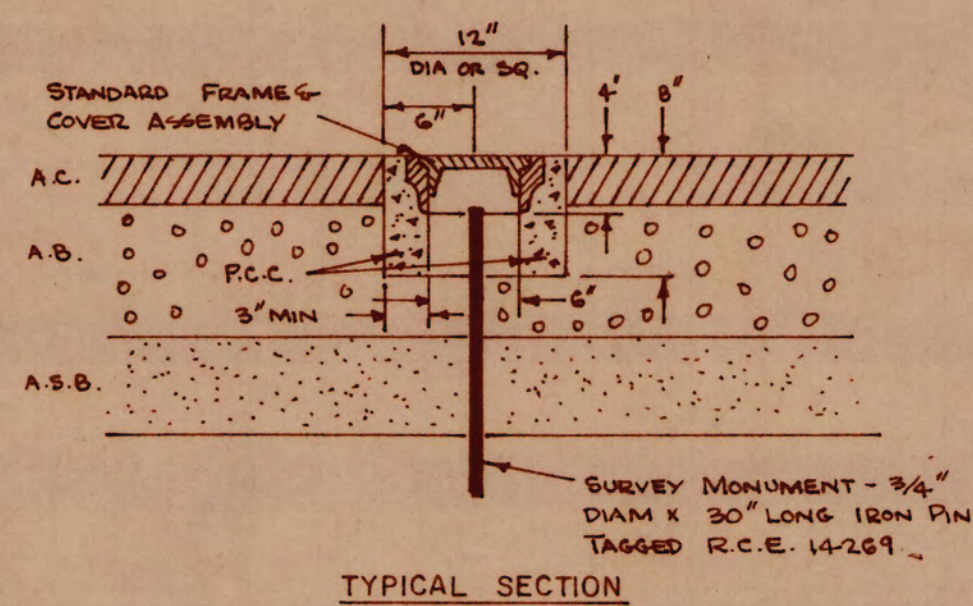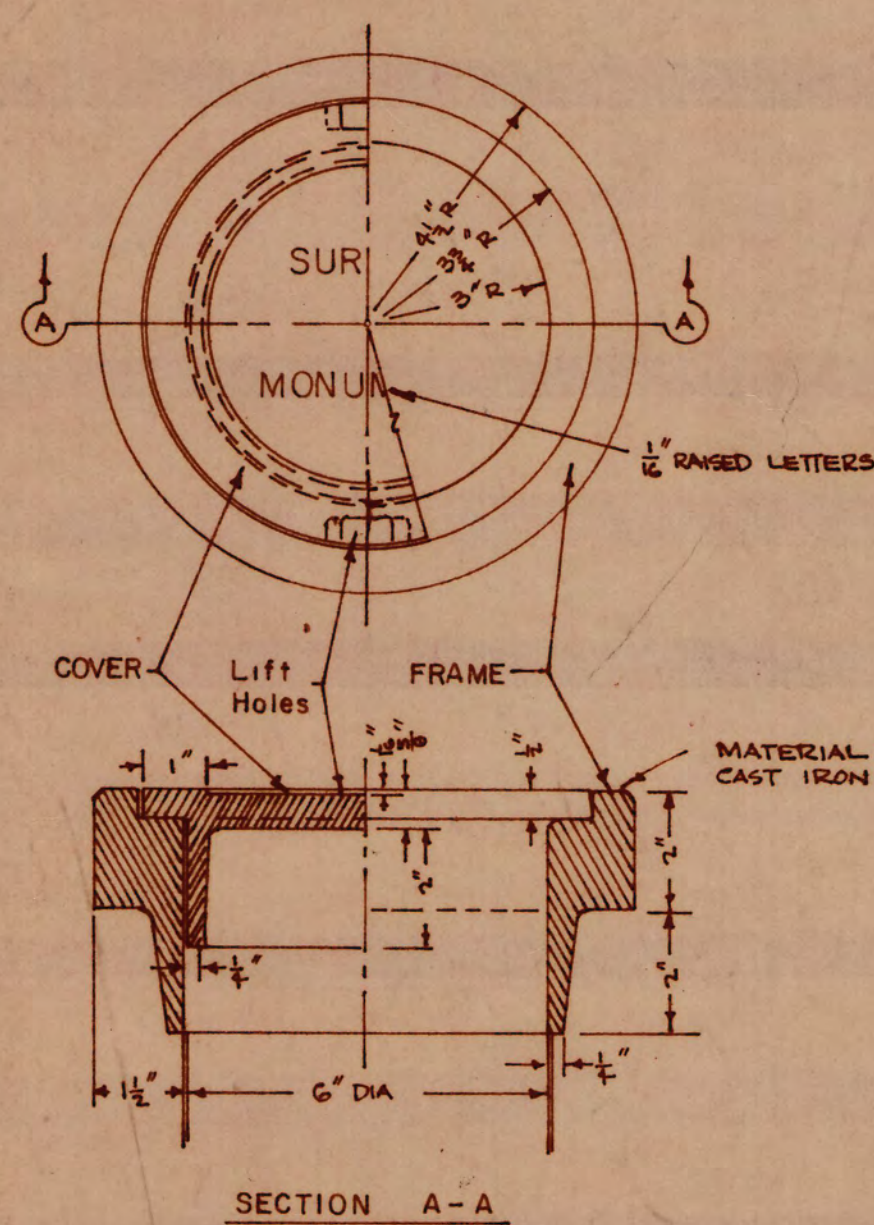


SURVEY MONUMENT
FRAME & COVER ASSEMBLY

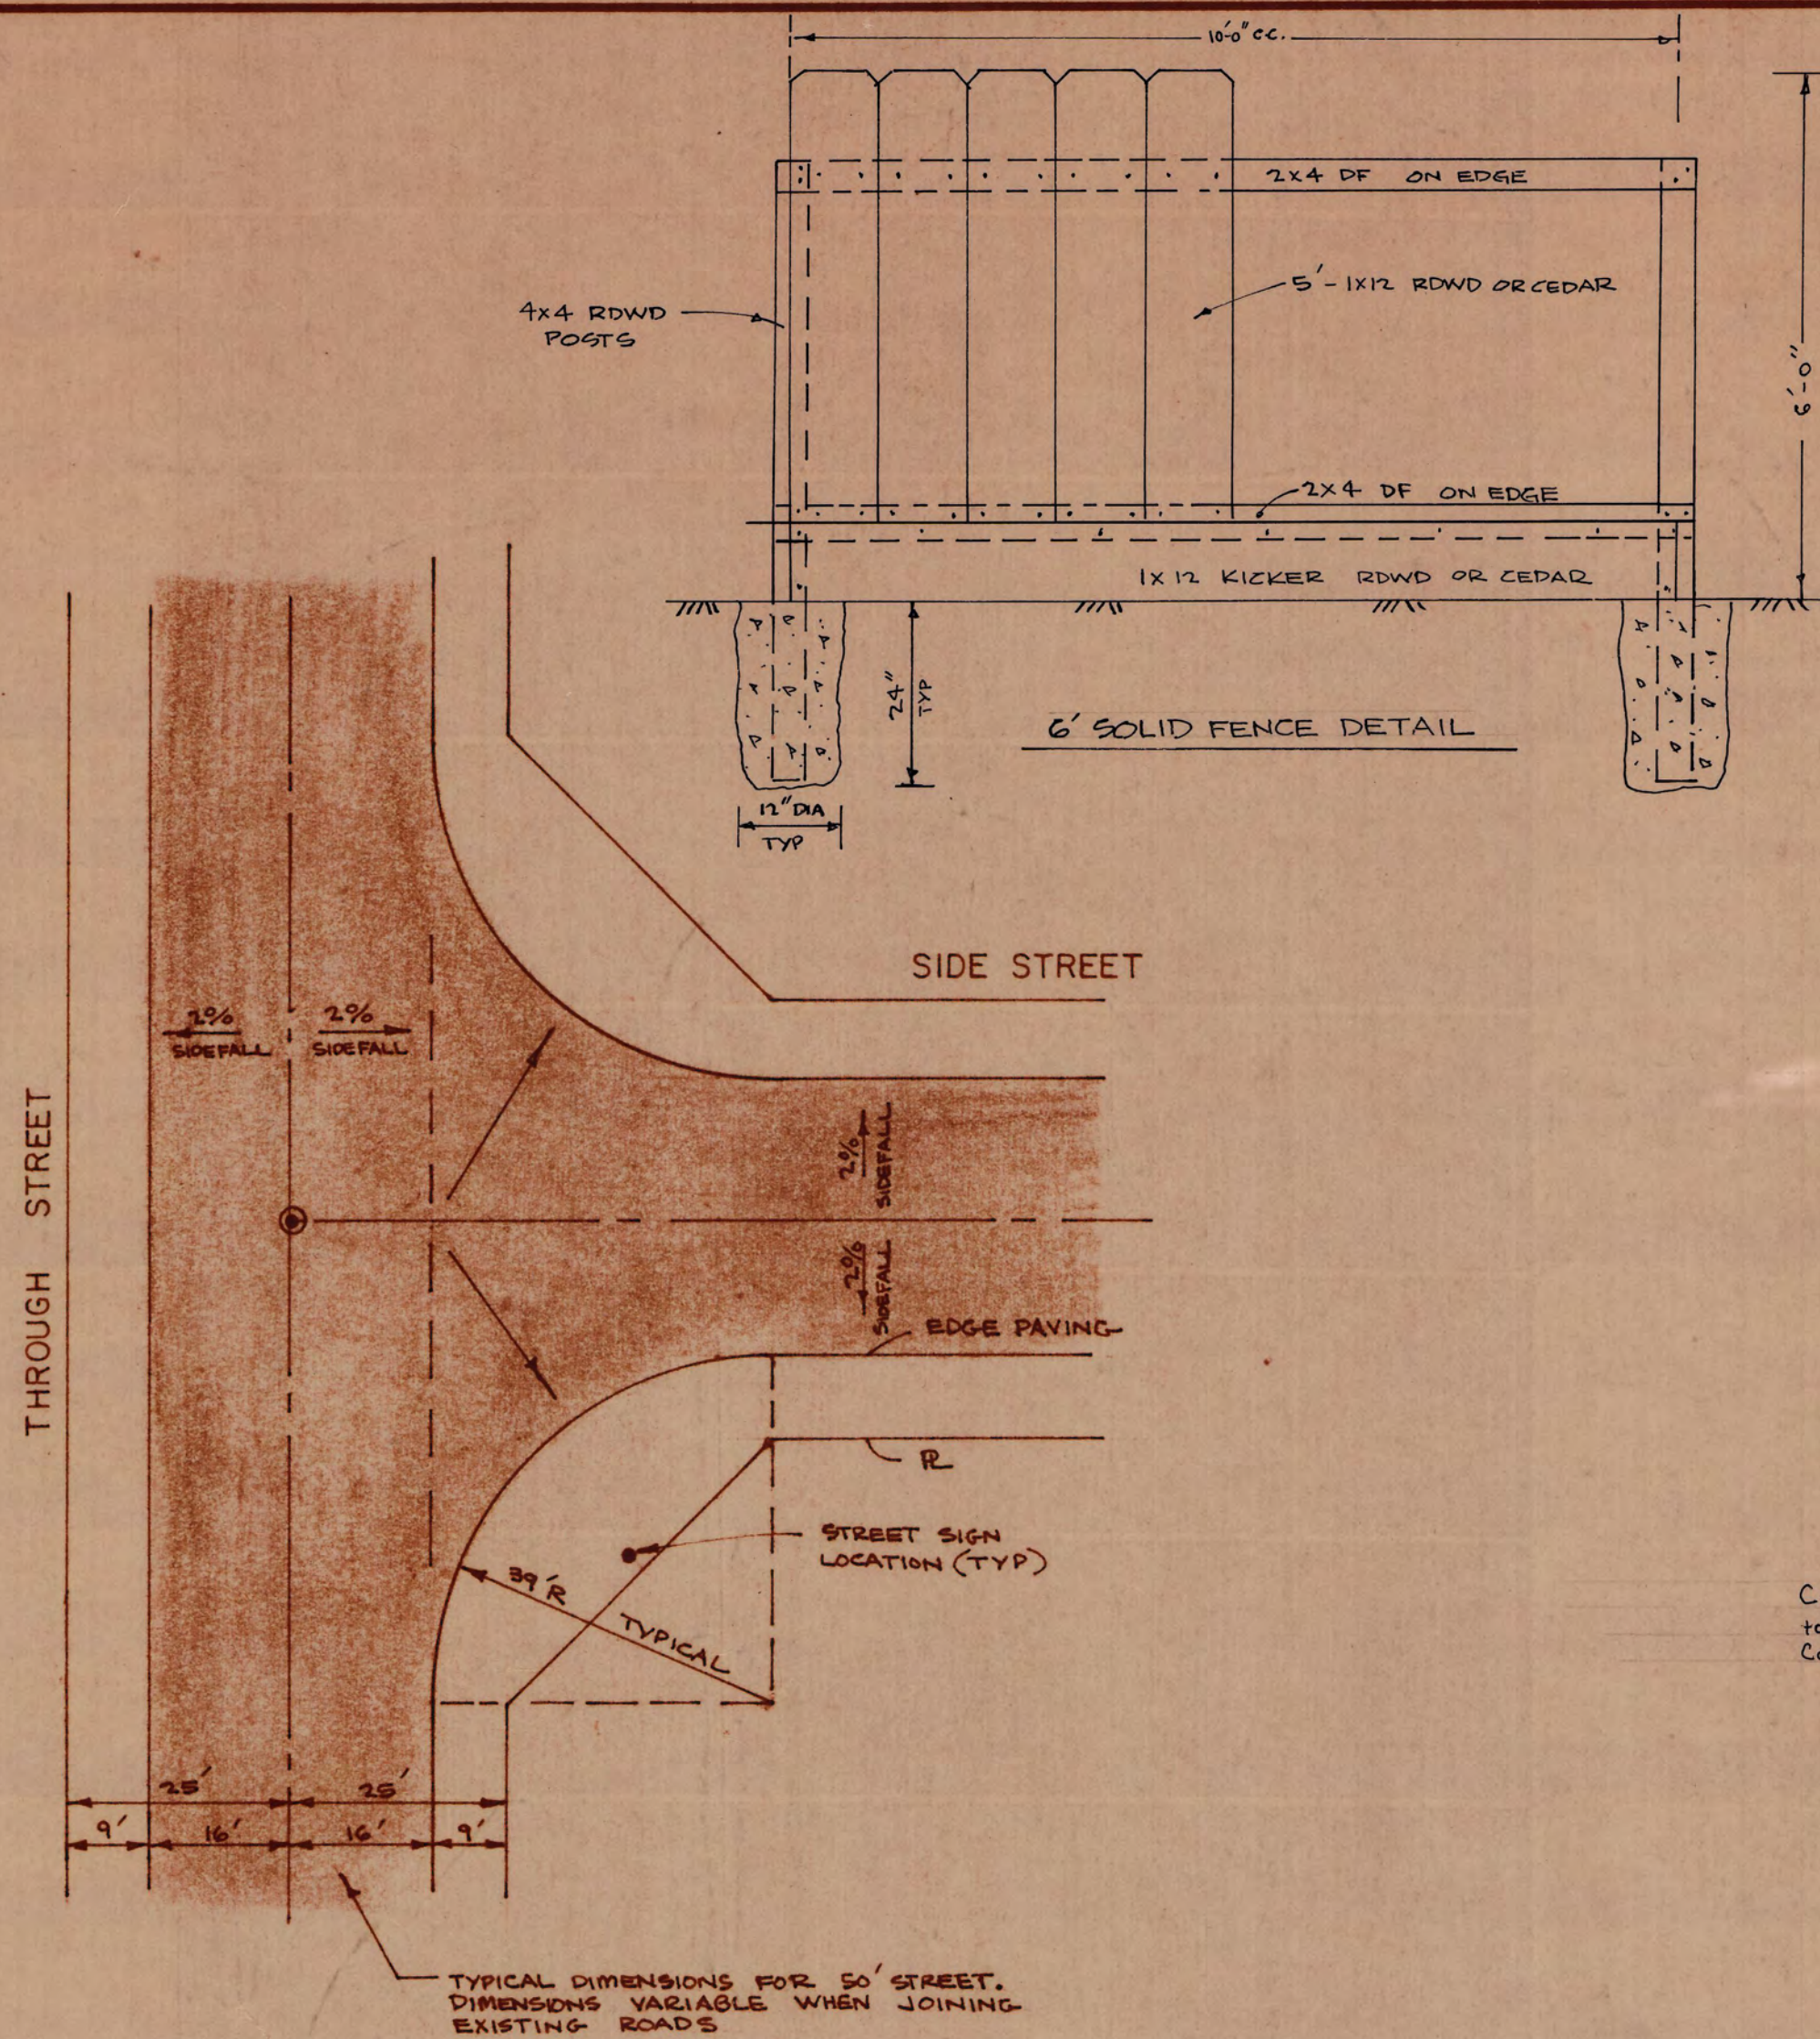

TYPICAL TEE INTERSECTION DETAIL

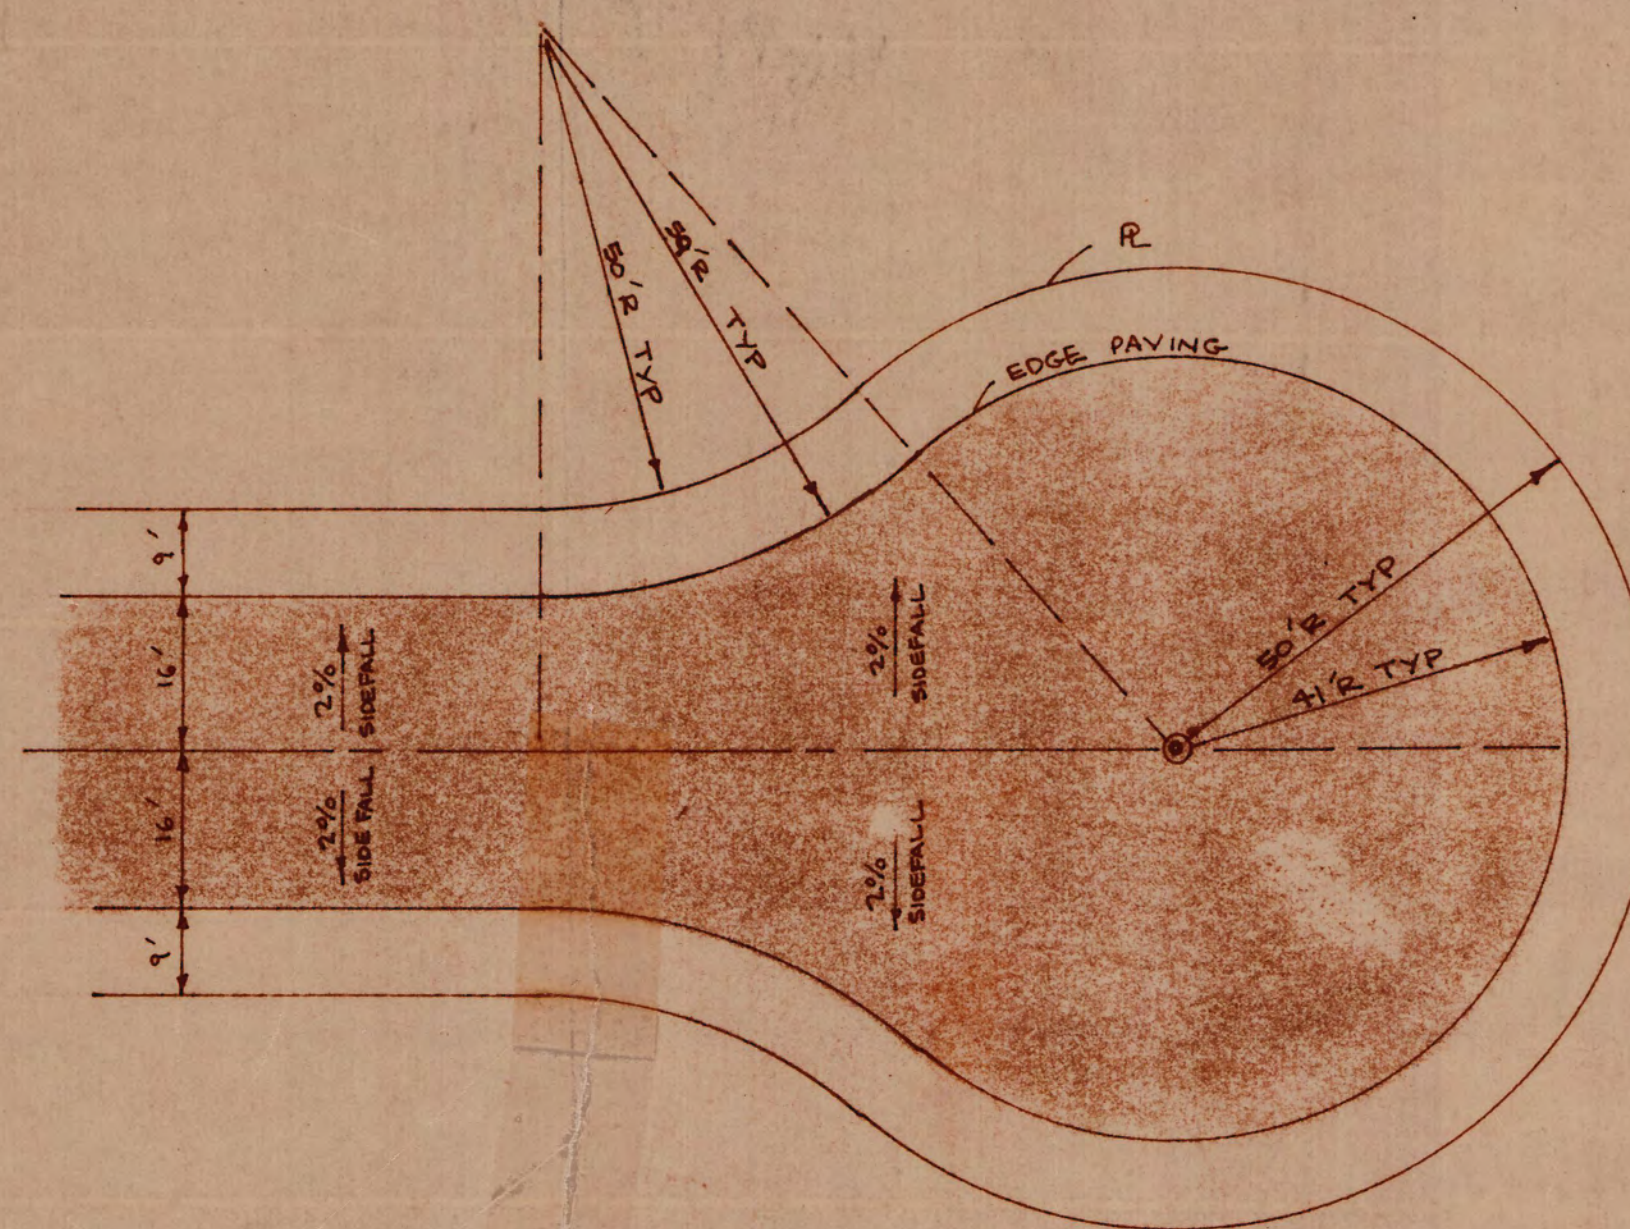


TYPICAL CUL-DE-SAC DETAIL

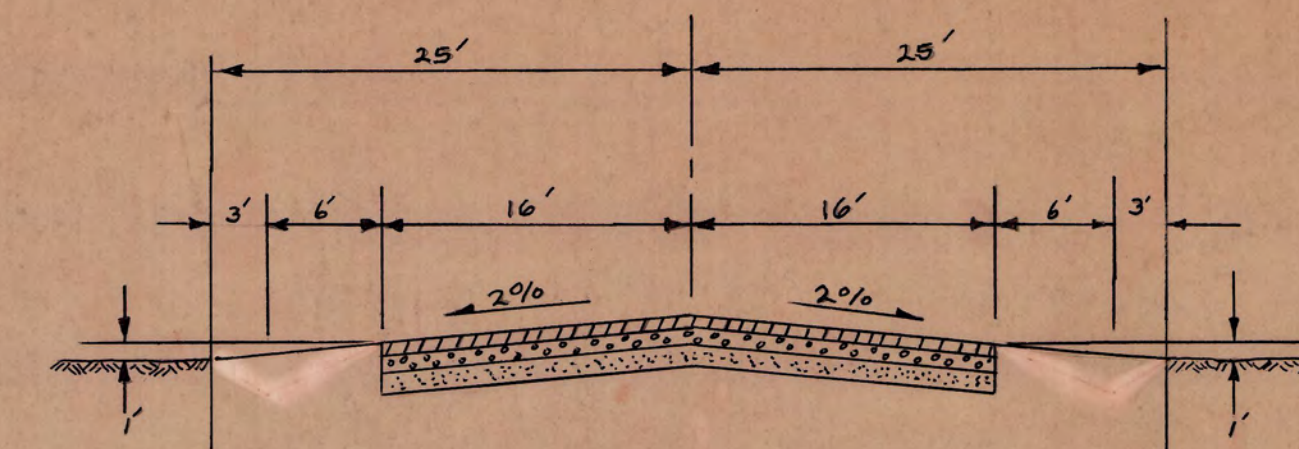


50' INTERIOR ROAD TYPICAL SECTION

"R" VALUE = 5
TRAFFIC INDEX = 4.0
SECTION = 2" AC, 4" AB, 5" ASB

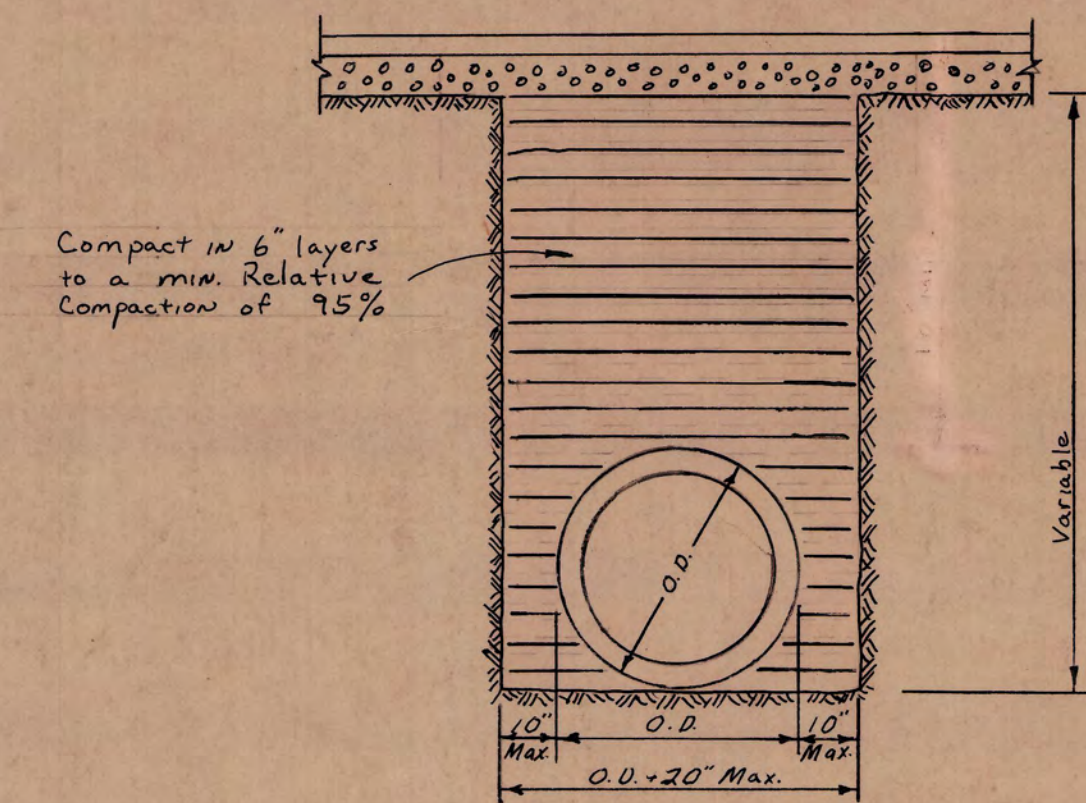

TYPICAL TRENCH BACKFILL DETAIL

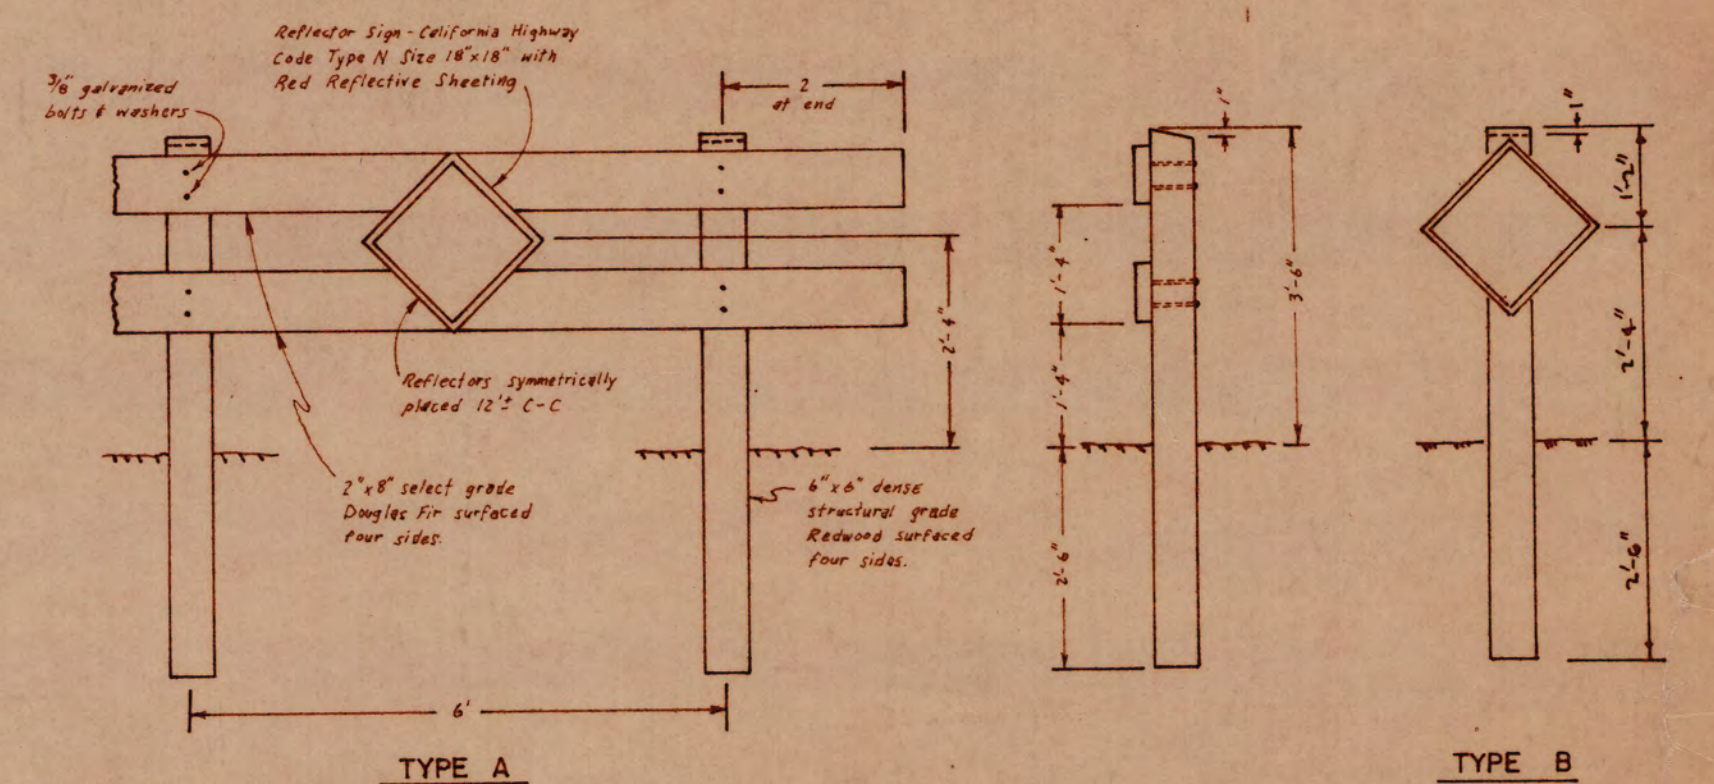

Notes:
Barricades to be made wide as street
Barricades to be painted white using 5 cups of 'Exterior Alkyd Resin Hi-Gloss Enamel' over a compatible primer.

BARRICADES FOR TERMINATING STREETS

APPROVED _____ 19 _____

APPROVED *Tom Henry* 5/3/1978

Tom Henry
S. J. COUNTY DIRECTOR OF PUBLIC WORKS

revisions			
no.	description	date	by

WONG ENGINEERS
PLANNING • ENGINEERING • SURVEYING
STOCKTON, CALIFORNIA
Bo. Charles Wong
R.C.E. No. 14269

job no. 1409
date FEB 1978
scale AS SHOWN
drawn *tp*
design
check

ROBERTA ESTATES


DETAIL SHEET

SHEET
3
OF THREE
FILE

MADE IN U.S.A.
STEVENSON, DYER CO.
STANDARD WHITE PAPER

MADE IN U.S.A.
STEVENSON, DYER CO.
STANDARD WHITE PAPER

MADE IN U.S.A.
STEVENSON, DYER CO.
STANDARD WHITE PAPER

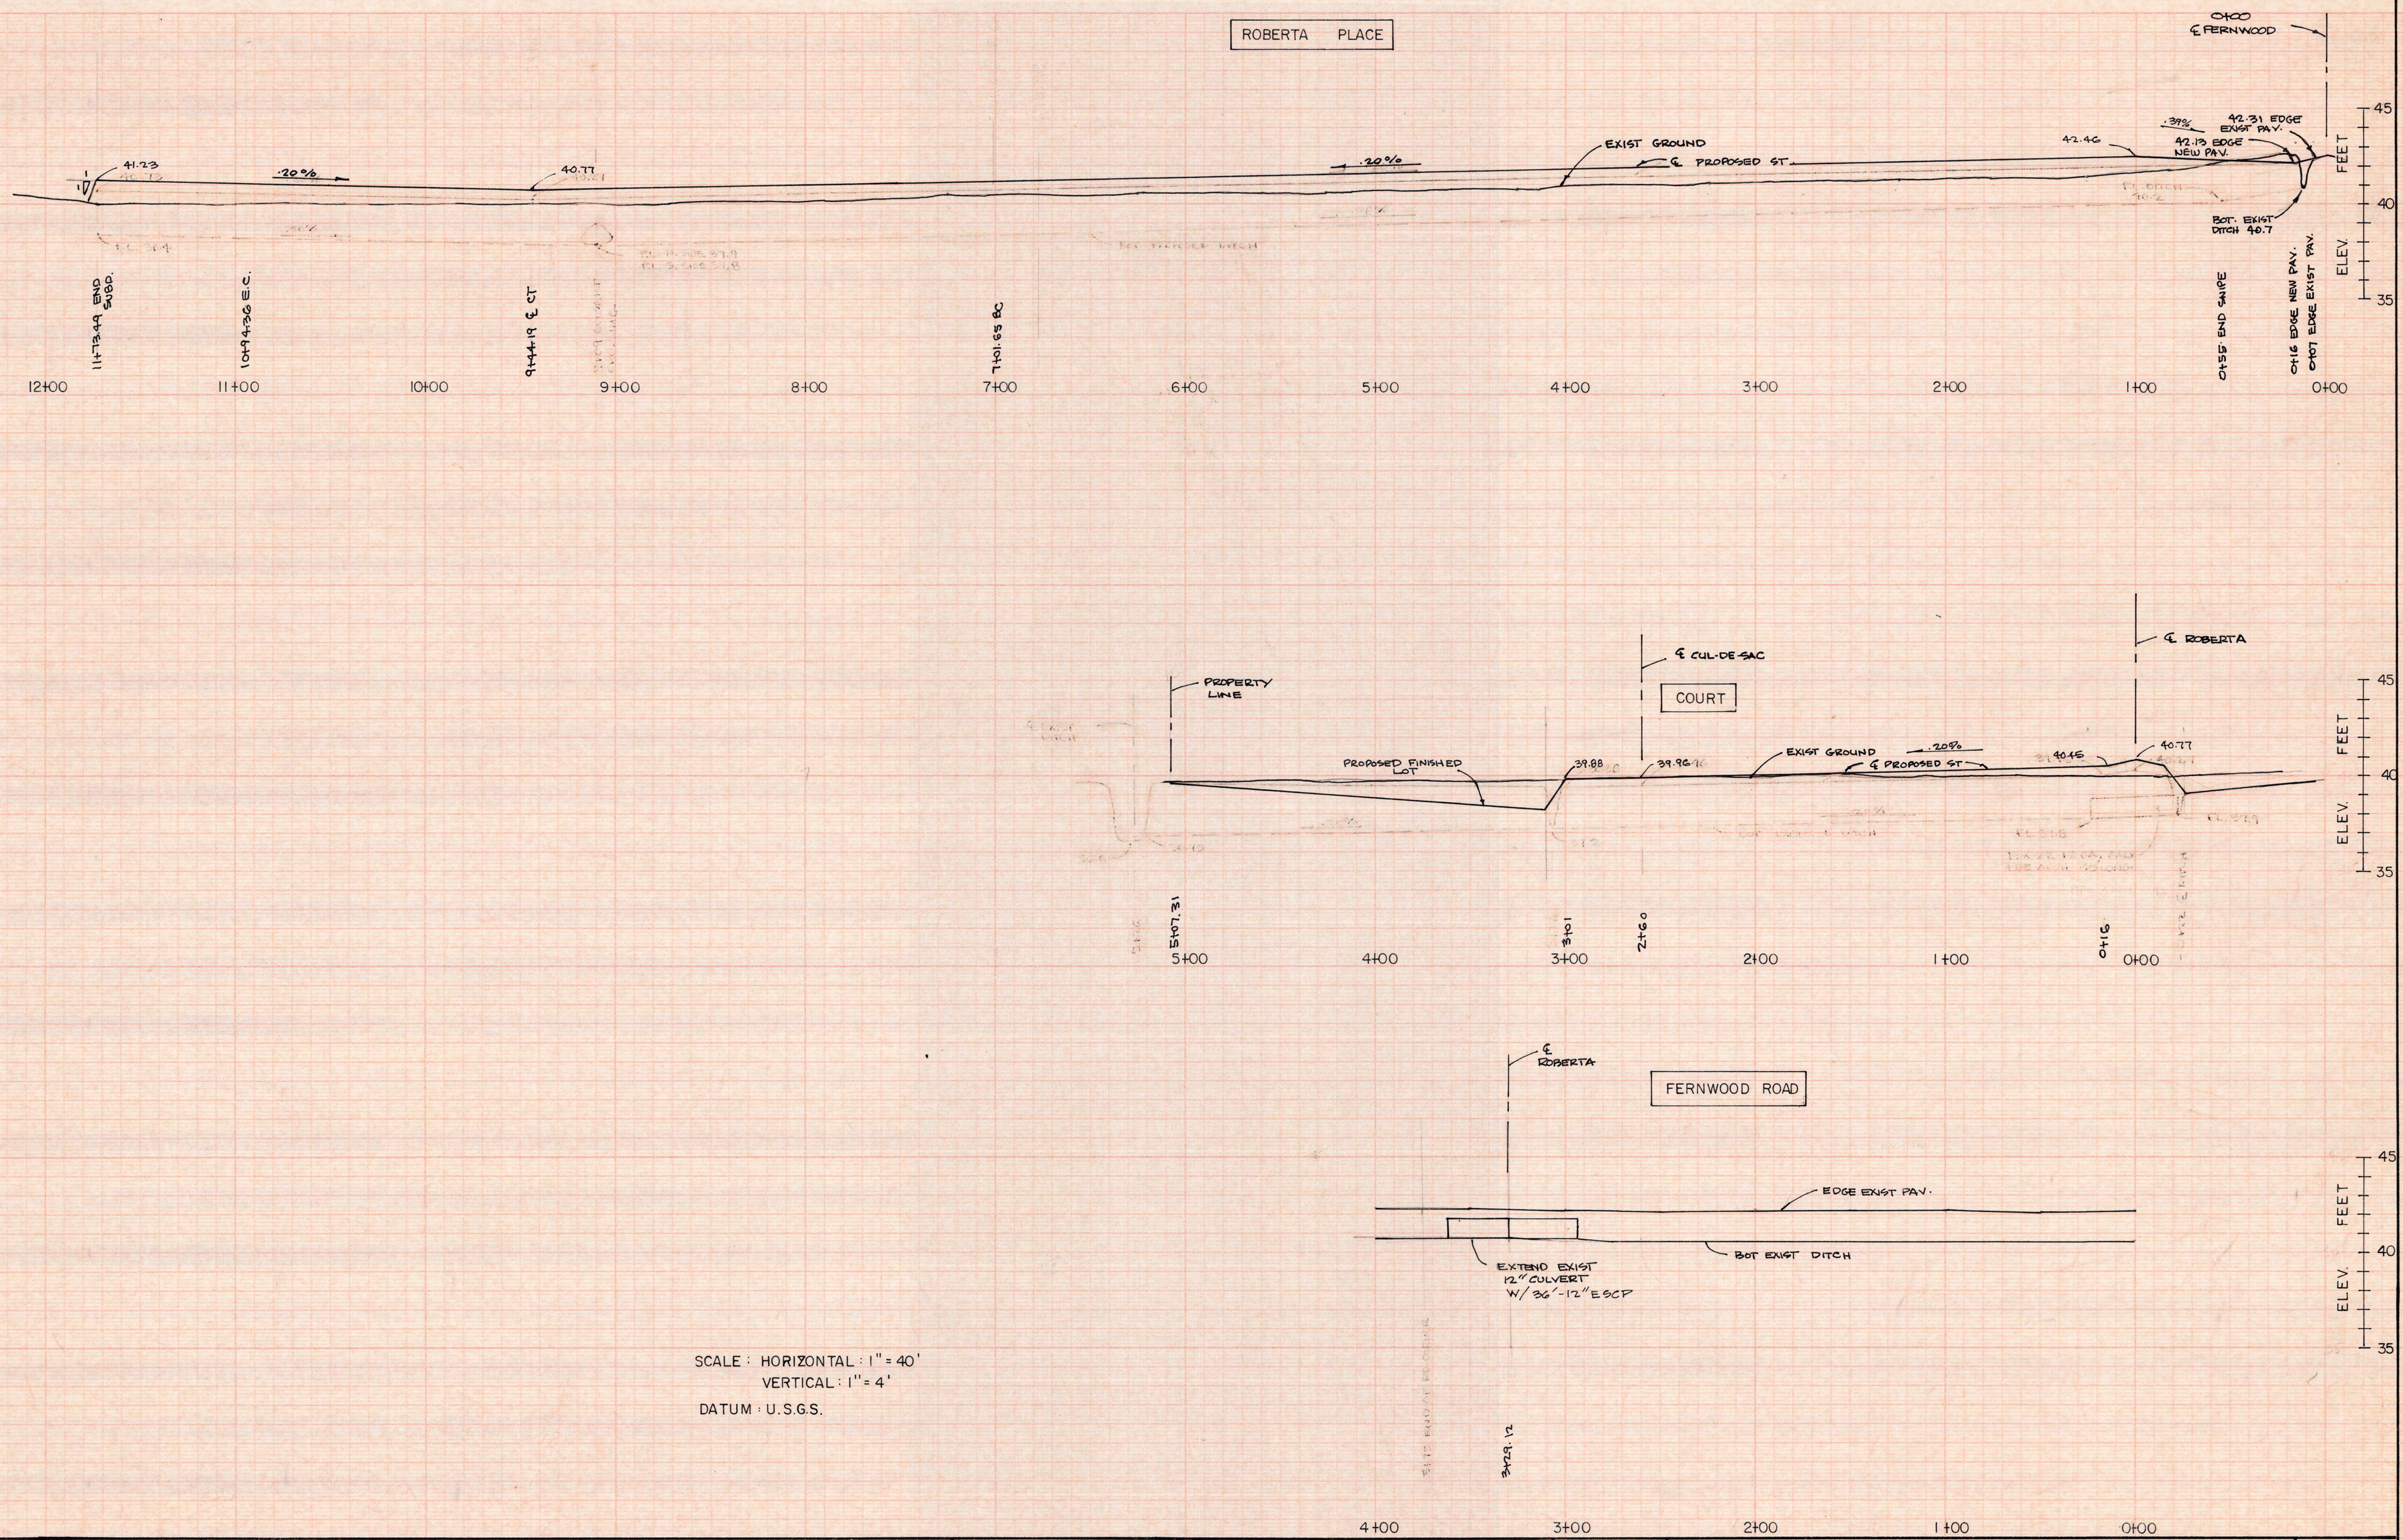

APPROVED _____ 19 ____

APPROVED 5/23/ 19 78

John Swamy

SAN JOAQUIN COUNTY DIRECTOR OF PUBLIC WORKS

REVISIONS			
no.	description	date	by

WONG ENGINEERS
PLANNING · ENGINEERING · SURVEYING
STOCKTON, CALIFORNIA

Chandra Wong

R.C.E. No. 14269


job no. 1409
date FEB 1978
scale AS SHOWN
drawn *kp*
design WE
check

ROBERTA ESTATES



PROFILE SHEET

SHEET
2
OF THREE
FILE

522
11266

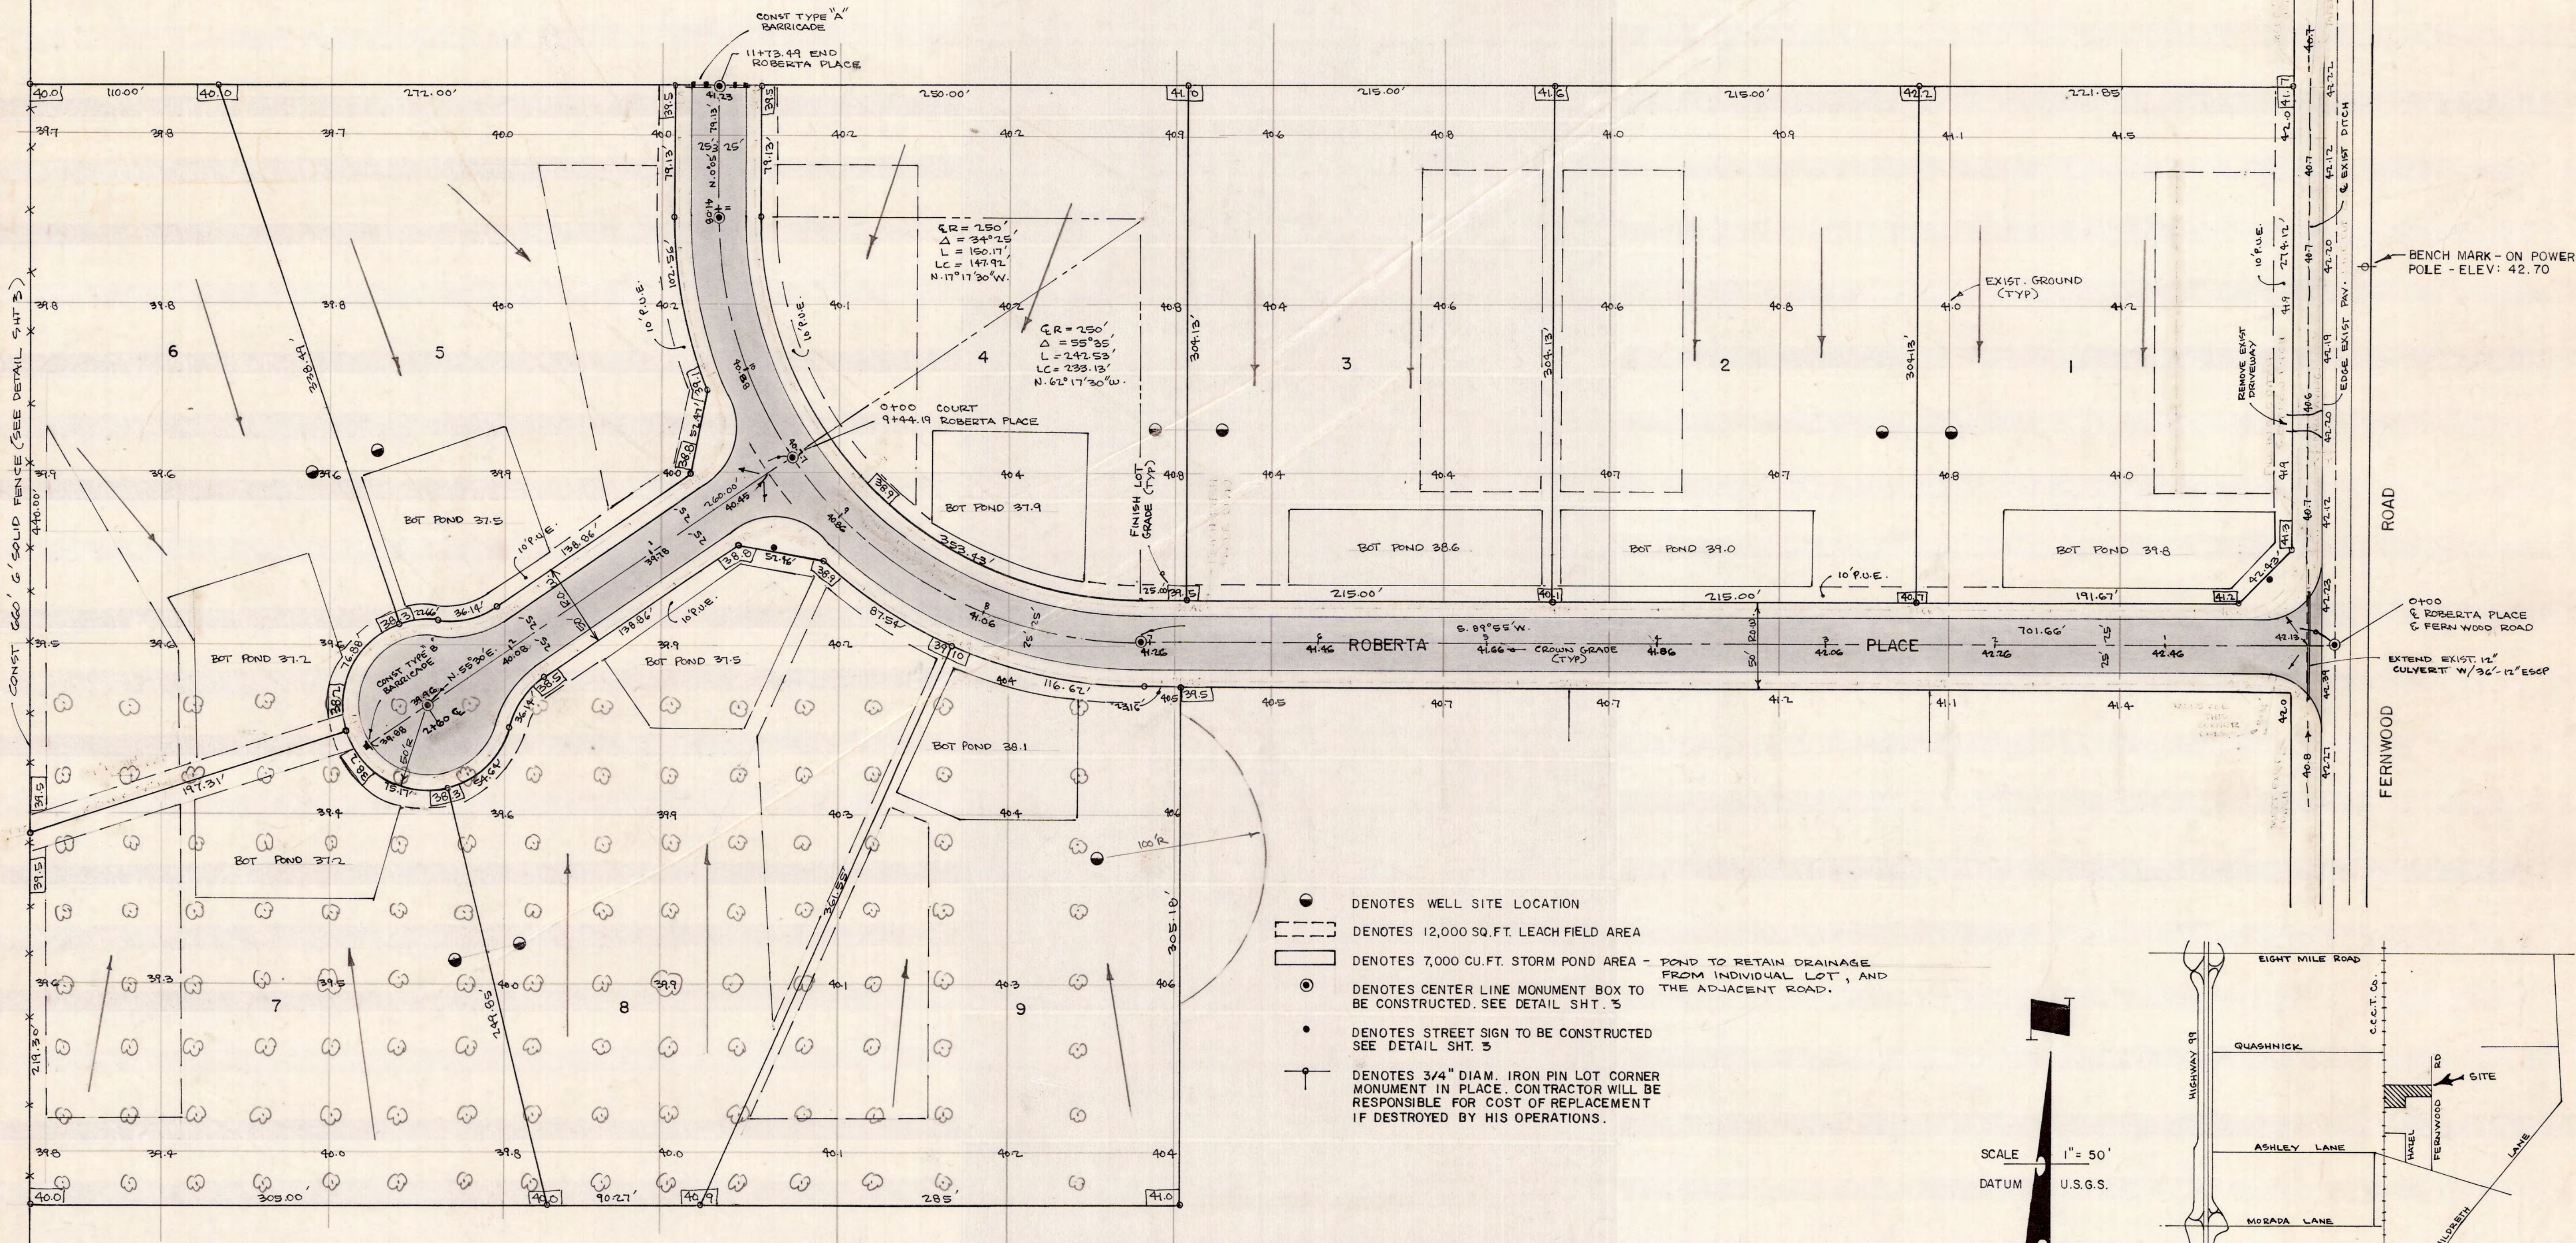

- DENOTES WELL SITE LOCATION
- DENOTES 12,000 SQ. FT. LEACH FIELD AREA
- DENOTES 7,000 CU. FT. STORM POND AREA - POND TO RETAIN DRAINAGE FROM INDIVIDUAL LOT, AND THE ADJACENT ROAD.
- DENOTES CENTER LINE MONUMENT BOX TO BE CONSTRUCTED. SEE DETAIL SHT. 3
- DENOTES STREET SIGN TO BE CONSTRUCTED SEE DETAIL SHT. 3
- ⊙ DENOTES 3/4" DIAM. IRON PIN LOT CORNER MONUMENT IN PLACE. CONTRACTOR WILL BE RESPONSIBLE FOR COST OF REPLACEMENT IF DESTROYED BY HIS OPERATIONS.

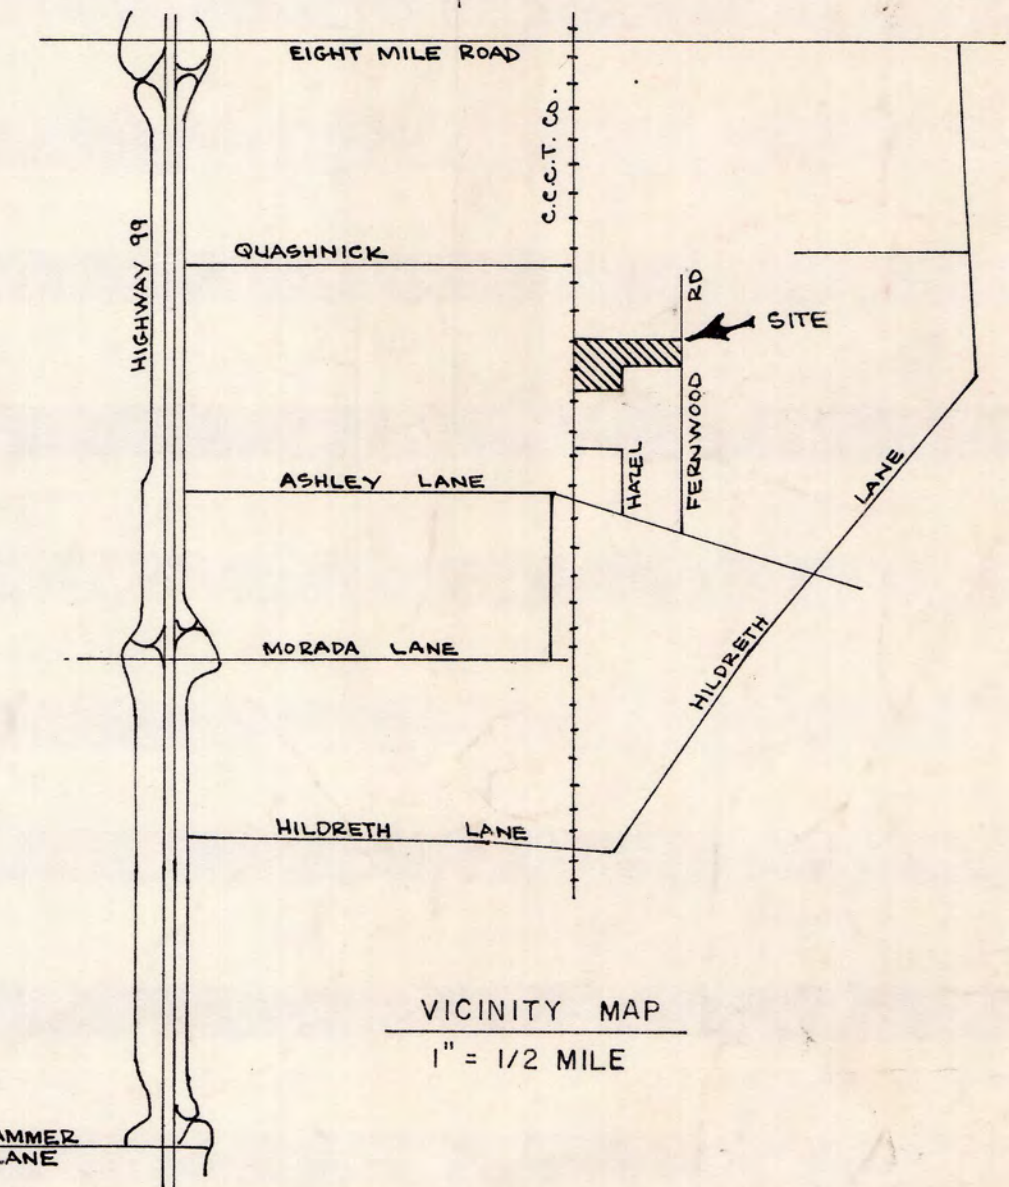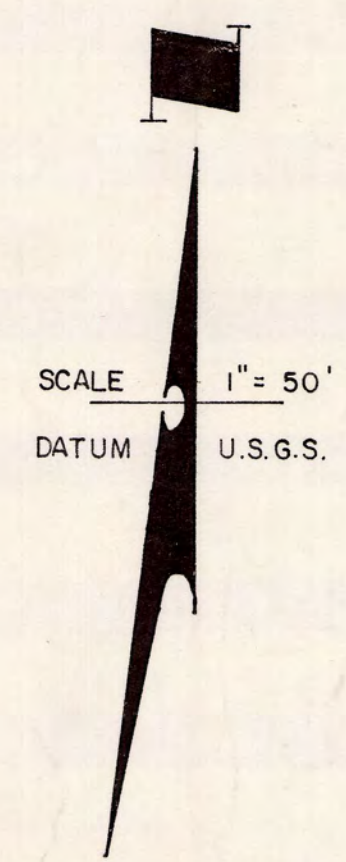

NOTE: TREES WITHIN STREET RIGHT OF WAY, STORM POND AREAS AND DRAIN EASEMENT SHALL BE REMOVED. THE REMAINING TREES SHALL BE TRIMMED TO FACILITATE THE GRADING OF THE LOTS. ALL REMOVED TREES & TRIMMINGS SHALL BECOME THE PROPERTY OF THE CONTRACTOR & REMOVED FROM THE SITE AT HIS EXPENSE.

APPROVED Carl Bergman 19 April 13, 1978
 SAN JOAQUIN LOCAL HEALTH DISTRICT

APPROVED John H. ... MAY 23 1978
 SAN JOAQUIN COUNTY DIRECTOR OF PUBLIC WORKS

no.	revisions description	date	by

WONG ENGINEERS
 PLANNING • ENGINEERING • SURVEYING
 STOCKTON, CALIFORNIA
Col. ...
 R.C.E. No. 14269

job no. 1409
 date FEB 1978
 scale 1" = 50'
 drawn ...
 design WE
 check

ROBERTA ESTATES
STREET IMPROVEMENT PLANS

SHEET **1**
 OF THREE
 FILE

502
 1127