



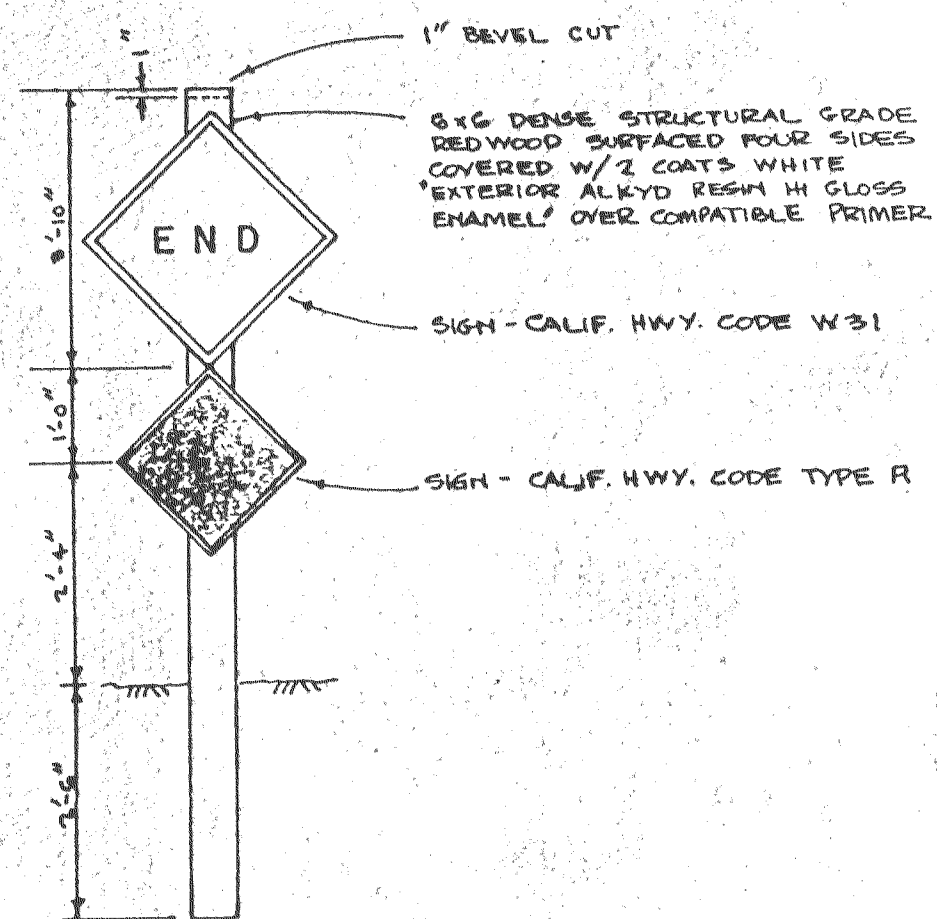


TYPE "B" BARRICADE

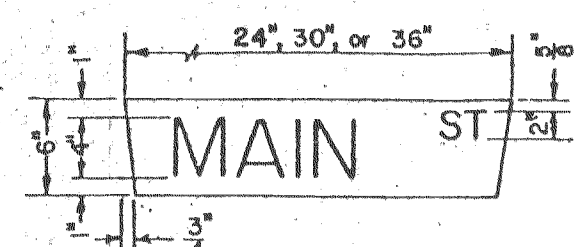


TYPICAL STREET SIGN


NOTE:
1. One street sign is required at each intersection.

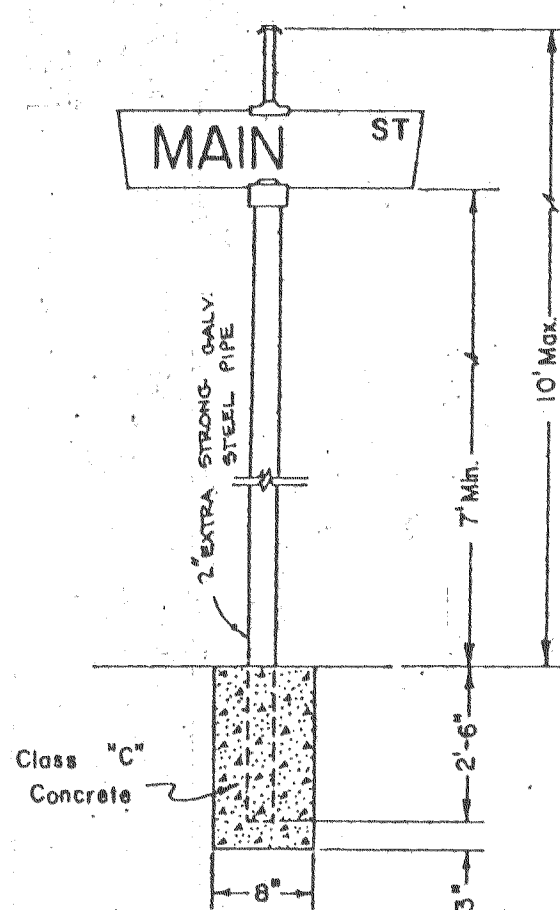


TYPICAL STREET SIGN INSTALLATION

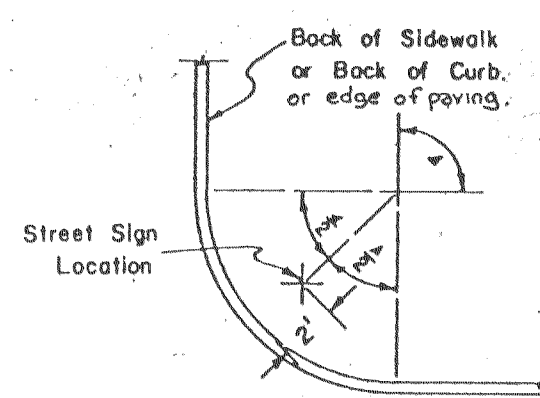

STREET SIGN POST LOCATION DETAIL

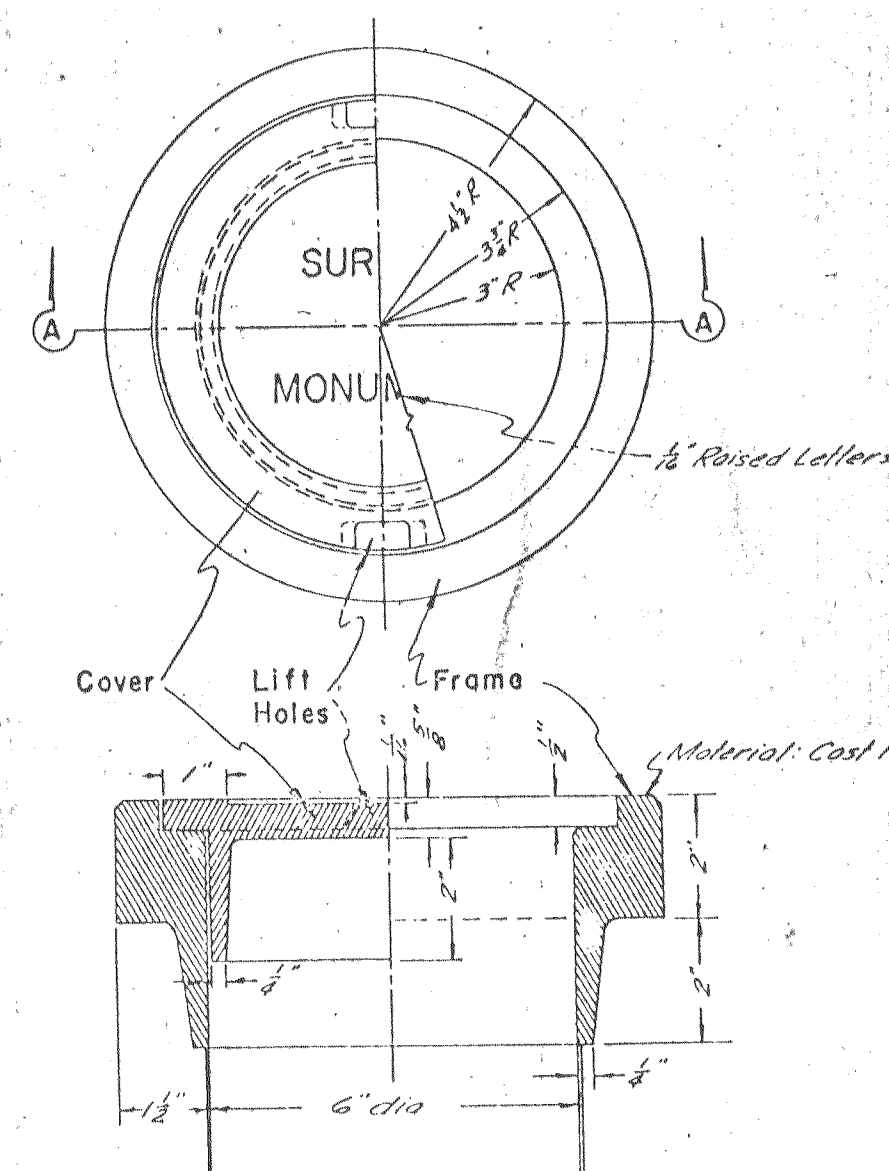


SECTION A-A

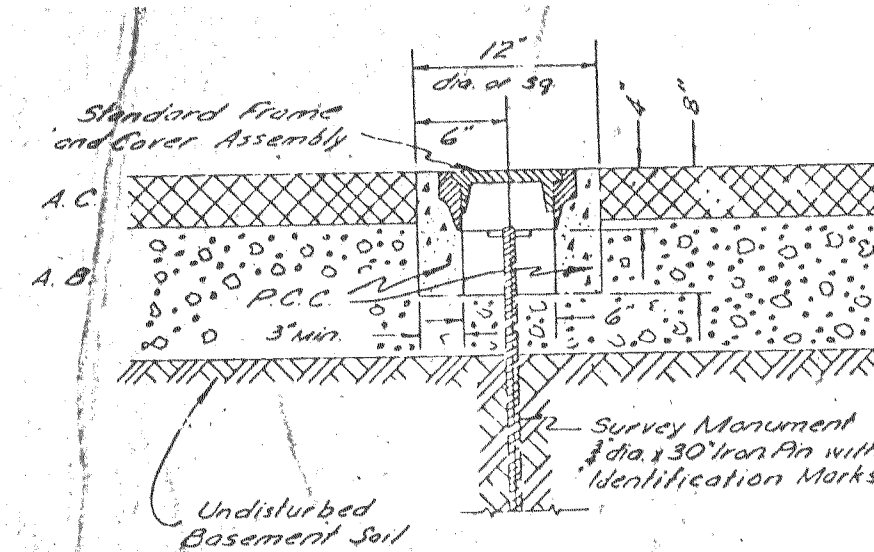

TYPICAL SECTION


SURVEY MONUMENT
FRAME and COVER ASSEMBLY

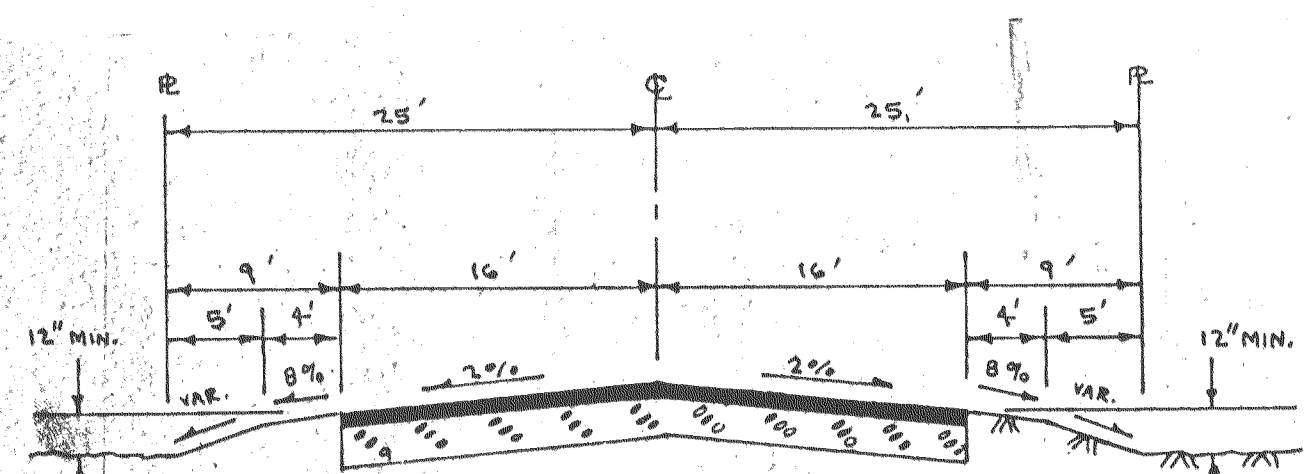

TYPICAL SECTION
n.s.

"R" VALUE = 5
T.I. = 3.5
SECTION = 2"AC, 8"A.B.

STANDARD STREET
SIGN DETAILS

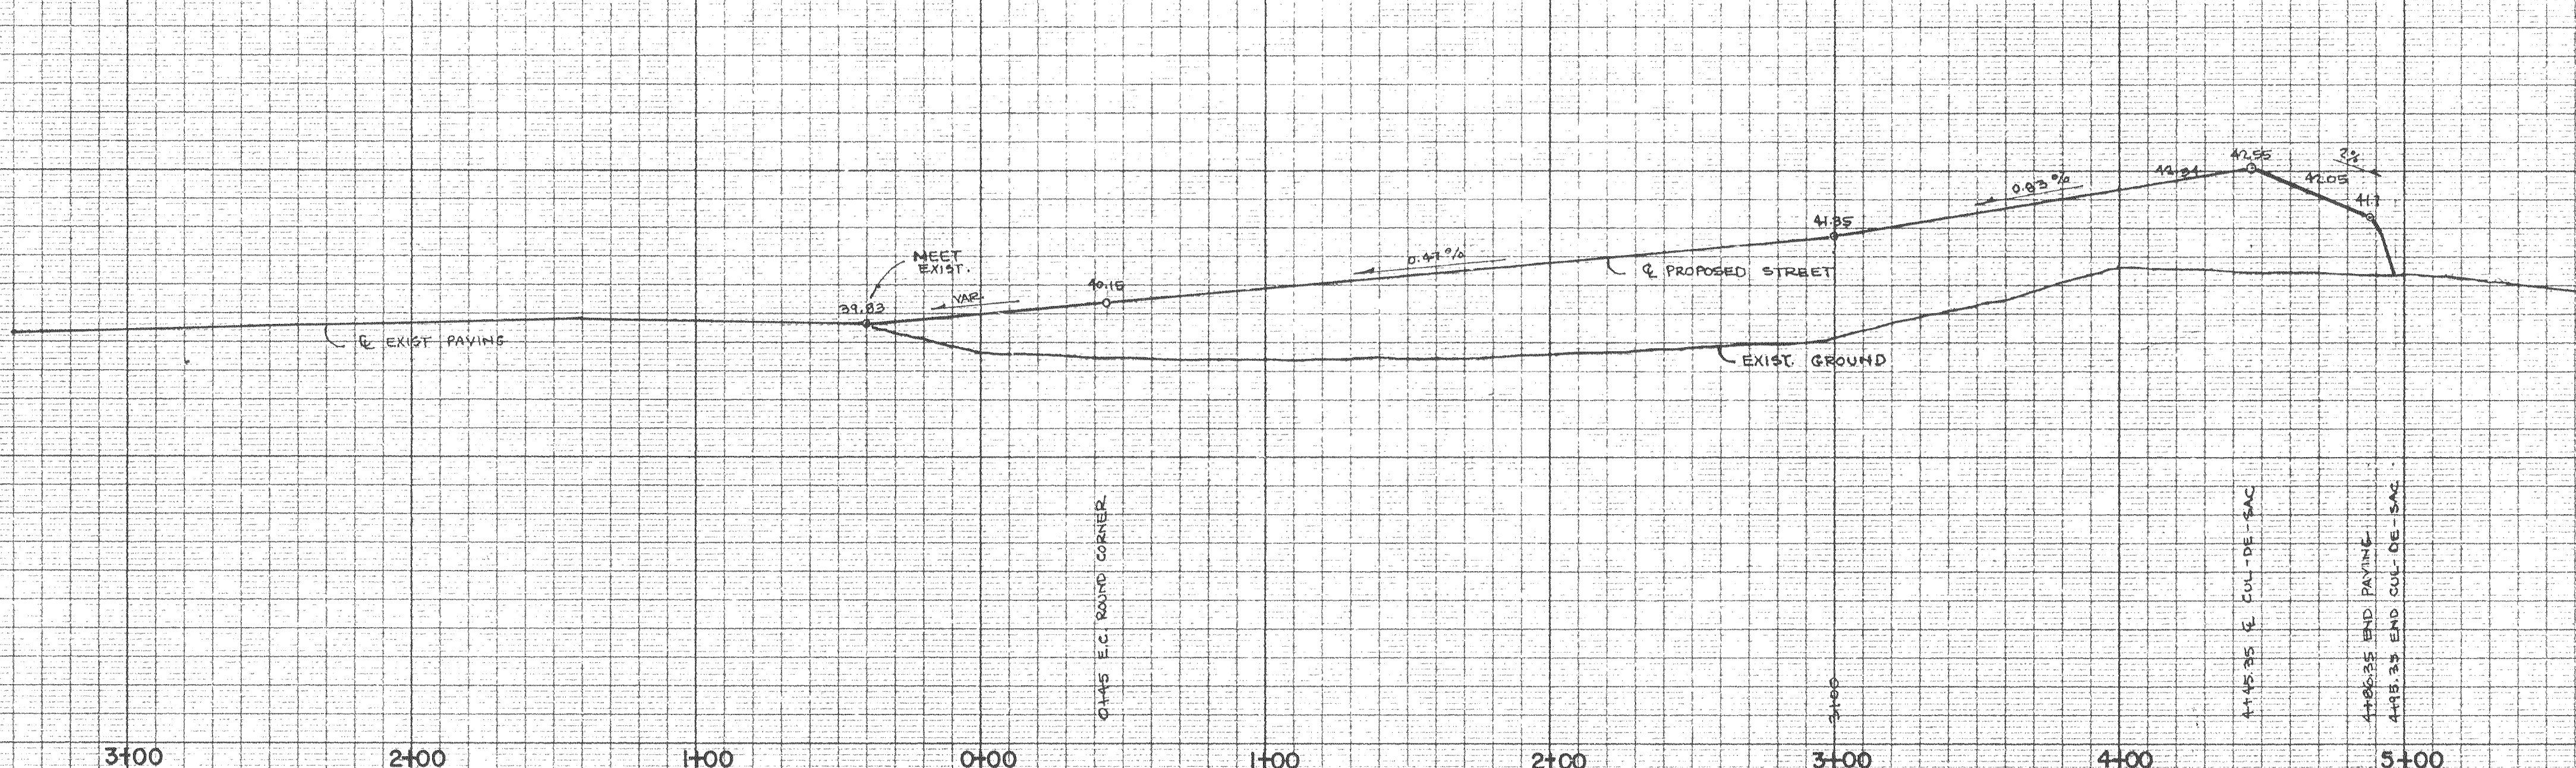

SCALE: HORIZ: 1" = 40'
VERT: 1" = 2'

APPROVED _____ 19__

APPROVED _____ 10-30 1981

S.J. COUNTY DIRECTOR OF PUBLIC WORKS R.C.E. 9338

no.	description	date	by

WONG ENGINEERS, INC.
PLANNING · ENGINEERING · SURVEYING
STOCKTON, CALIFORNIA


R.C.E. No. 14269

job no. 1963
date AUGUST 81
f. b. no.
drawn by
design WE
check C.C.W.


HERITAGE ACRES
PROFILE AND DETAIL SHEET

SHEET
2
OF TWO
FILE


FILE NAME: SUBD
DRAWING: 50
SHEET NO: 1475

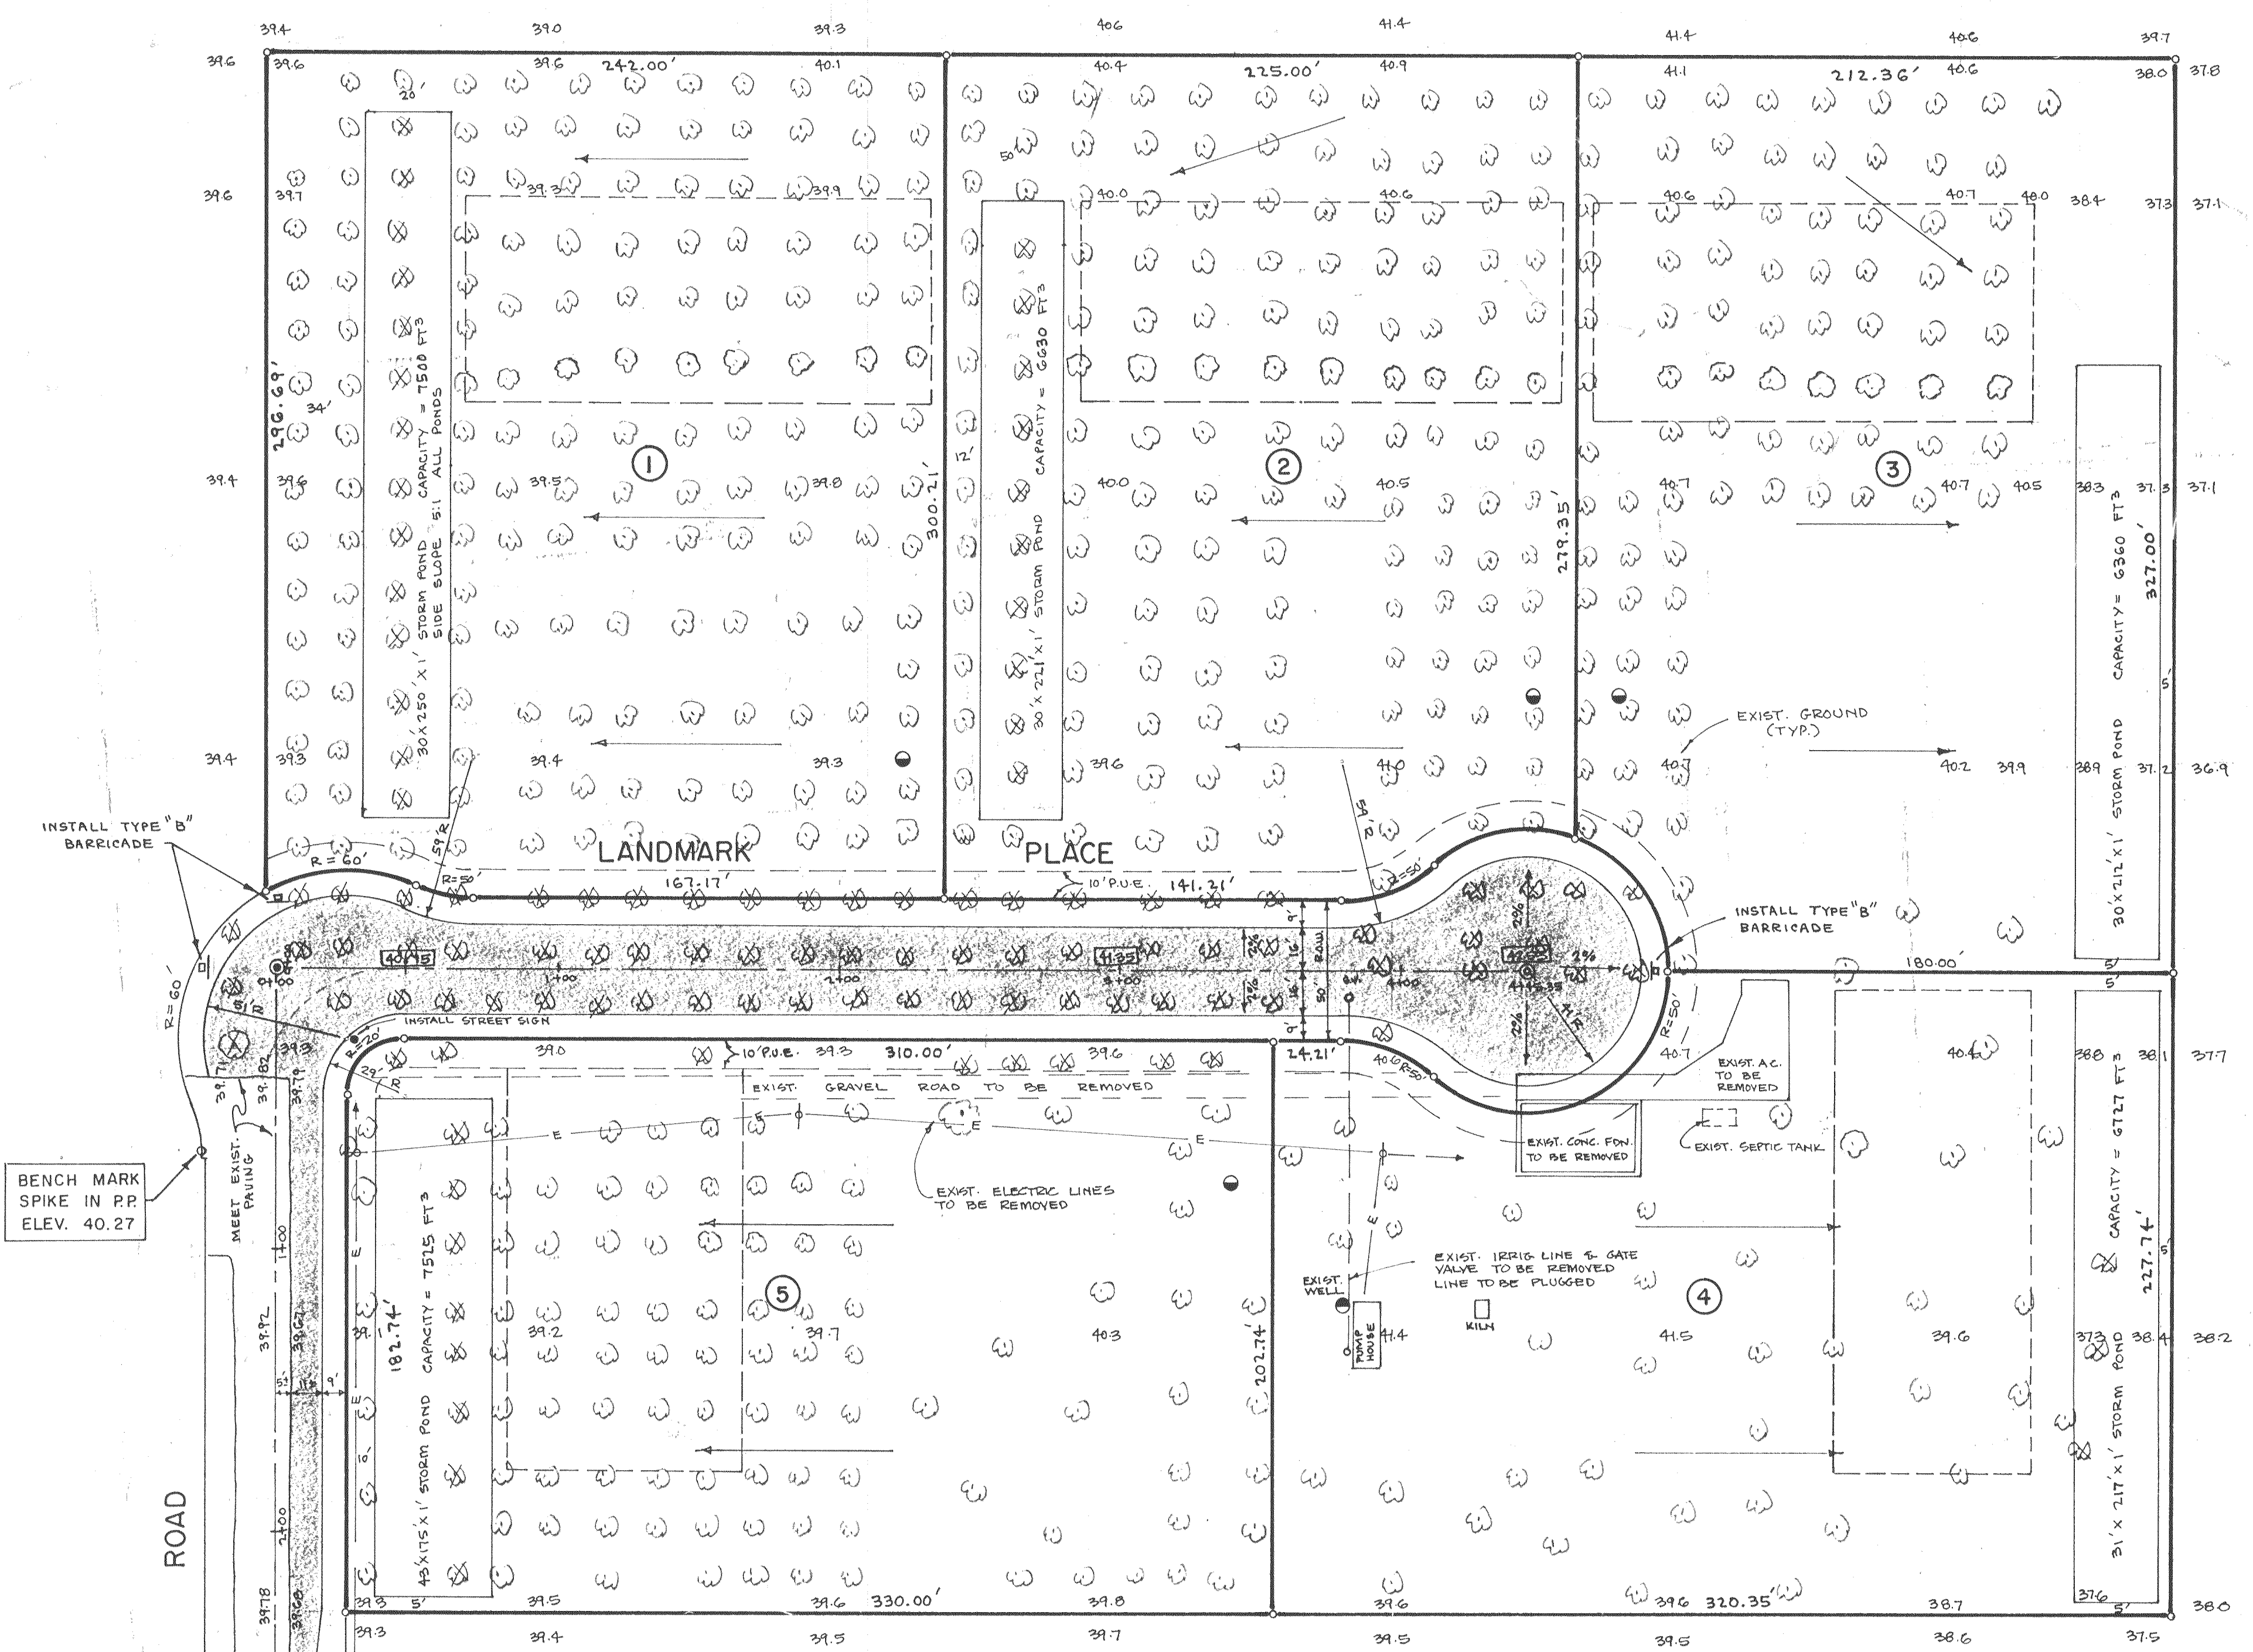

LAGORIO ROAD

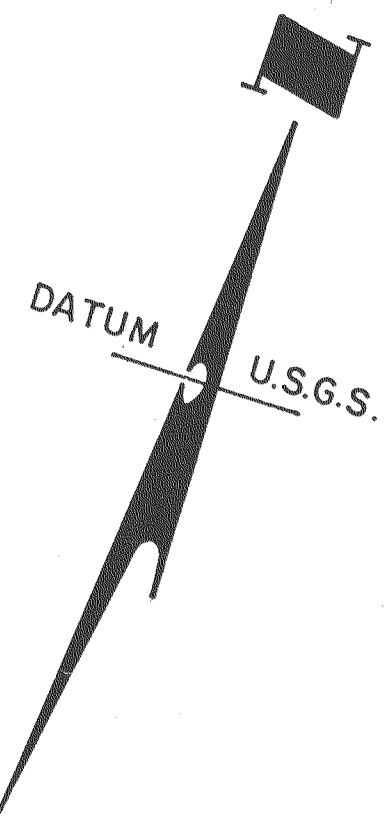

PLAN: 1" = 40'

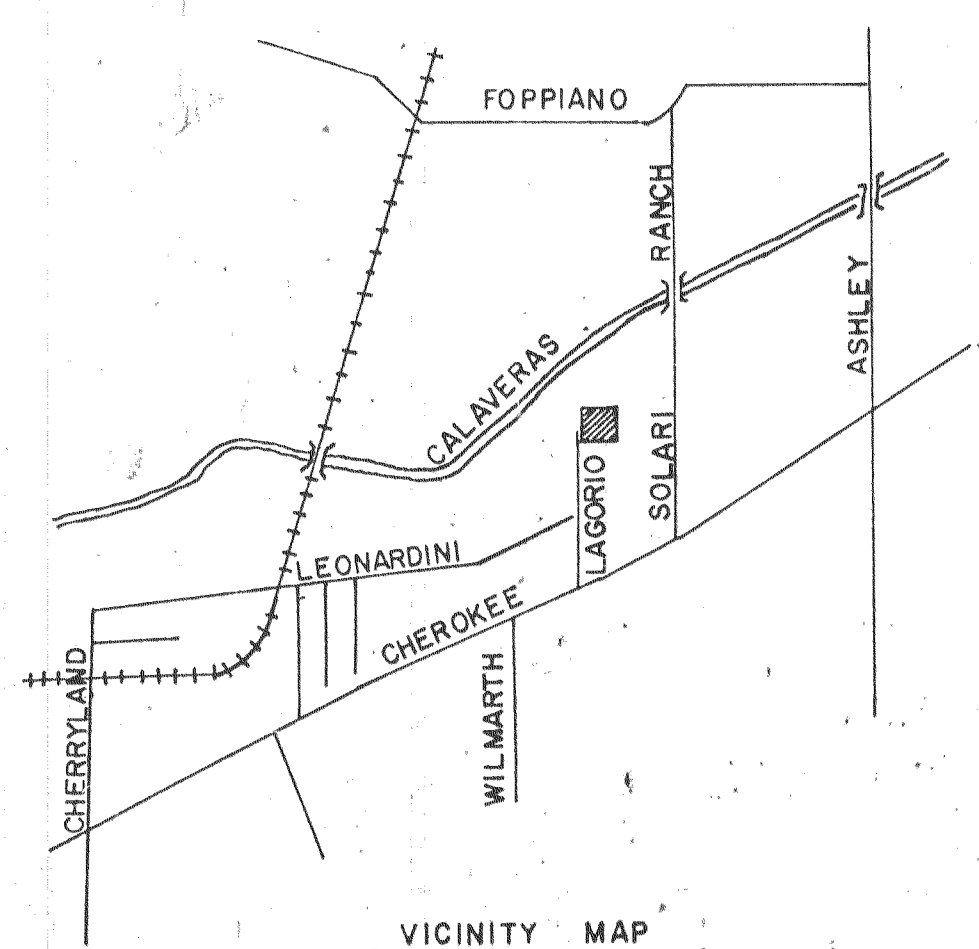

- LEGEND**
- ⊙ DENOTES WELL SITE
 - ⊗ DENOTES TREE TO BE REMOVED
 - DENOTES 12,000 SQ. FT. DISPOSAL AREA, PITS REQUIRED
 - ▭ DENOTES STORM POND AREA. EACH POND TO RETAIN DRAINAGE FROM INDIVIDUAL LOT AND ADJACENT ROAD. SIDE SLOPES INTO POND SHALL BE 5:1.
 - DENOTES CENTER LINE MONUMENT - SEE DETAIL SHT. 2
 - DENOTES STREET SIGN - SEE DETAIL SHT. 2
 - ⊢ DENOTES TYPE "B" BARRICADE - SEE DETAIL SHT. 2
- SERVICES**
- WATER - PRIVATE WELL
 - SANITARY - SEPTIC TANK
 - STORM - STORM POND

APPROVED <i>James R. Miller, R.E.</i> 11 1981 SAN JOAQUIN LOCAL HEALTH DISTRICT		APPROVED <i>William J. Miller</i> 10-30 1981 S.J. COUNTY DIRECTOR OF PUBLIC WORKS R.C.E. 9338		revisions no. description date by		WONG ENGINEERS, INC. PLANNING • ENGINEERING • SURVEYING STOCKTON, CALIFORNIA <i>C. Charles Wong</i> R.C.E. No. 14269		job no. 1963 date AUGUST 81 scale AS SHOWN drawn <i>W</i> design <i>WE</i> check C.C.W.		HERITAGE ACRES IMPROVEMENT PLANS		SHEET 1 OF TWO FILE	
--	--	--	--	--------------------------------------	--	--	--	--	--	-------------------------------------	--	------------------------------	--