



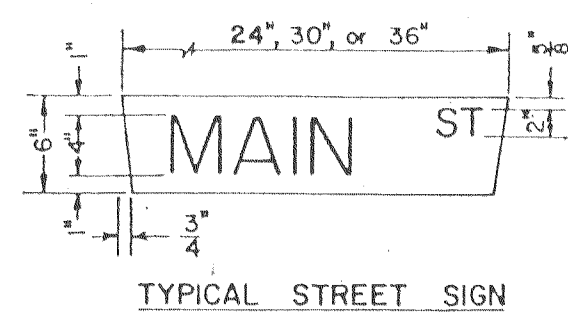


TYPICAL STREET SIGN

NOTE
1 One street sign is required
at each intersection.

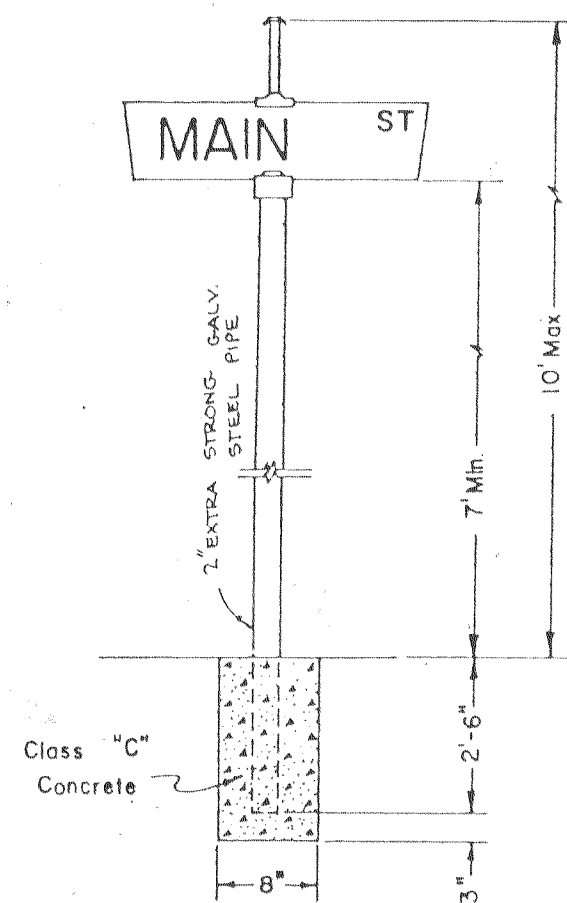


TYPICAL STREET SIGN
INSTALLATION

STANDARD STREET
SIGN DETAILS

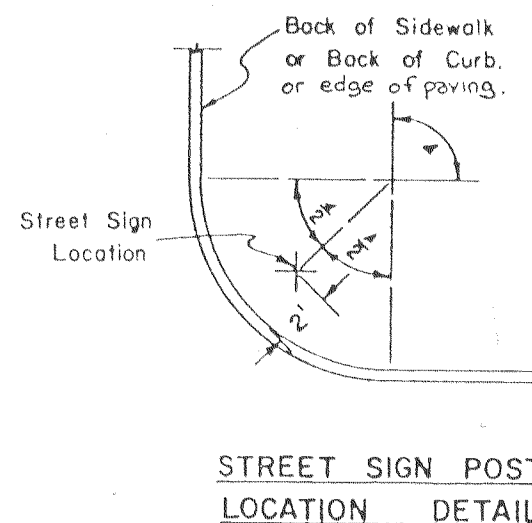


STREET SIGN POST
LOCATION DETAIL

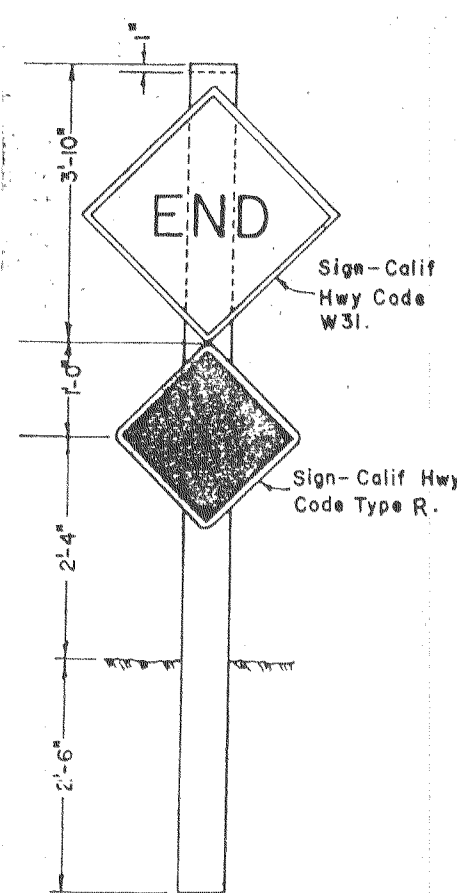


TYPE "B"

NOTES
6 x 6 DENSE STRUCTURAL GRADE
REDWOOD SURFACED FOUR SIDES
COVERED W/2 COATS WHITE EXTERIOR
ALYD RESIN HI GLOSS ENAMEL OVER
COMPATIBLE PRIMER.

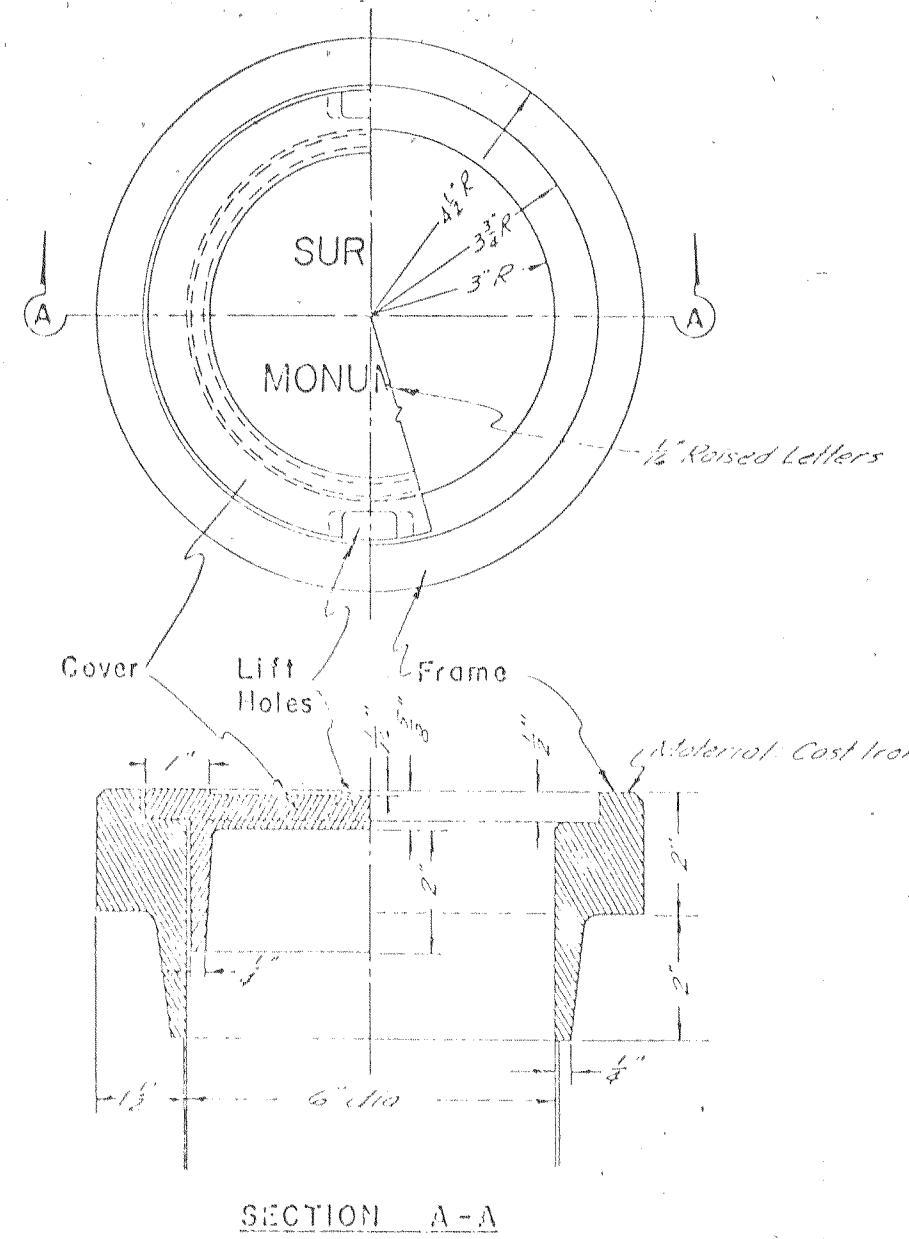


SECTION A-A

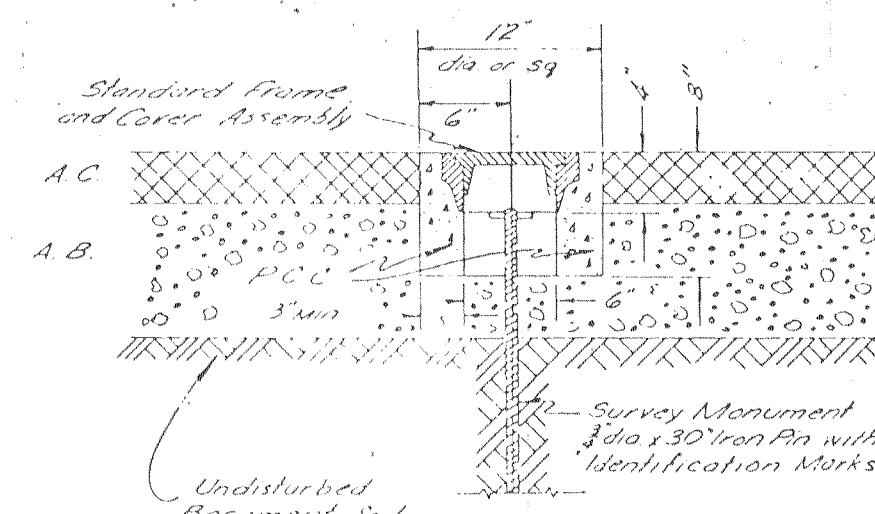


TYPICAL SECTION

SURVEY MONUMENT
FRAME and COVER ASSEMBLY

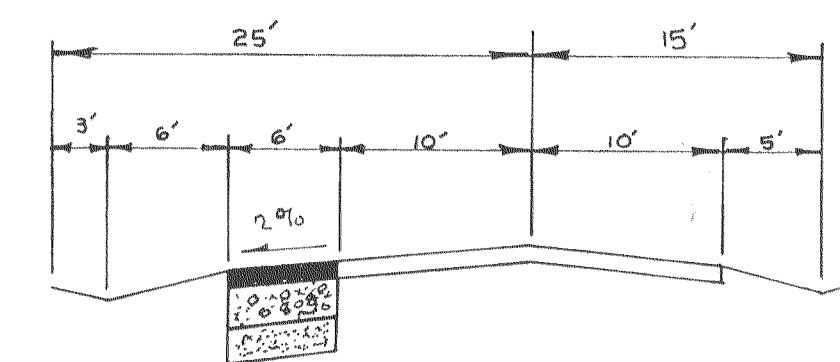


WHITE LANE TYPICAL SECTION
n.i.s.

"R" VALUE = 5.
T.I. = 5.
SECTION = 2"AC, 6"AB, 7"ASB.

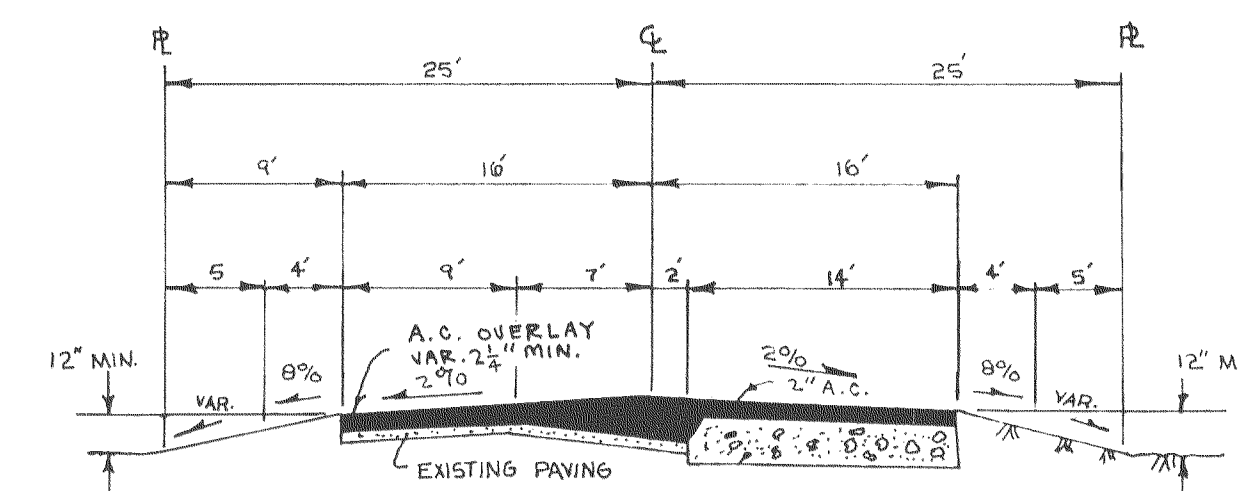

DILL COURT TYPICAL SECTION
n.i.s.

"R" VALUE = 5.
T.I. = 3.5
SECTION = 2"AC, 8"AB.

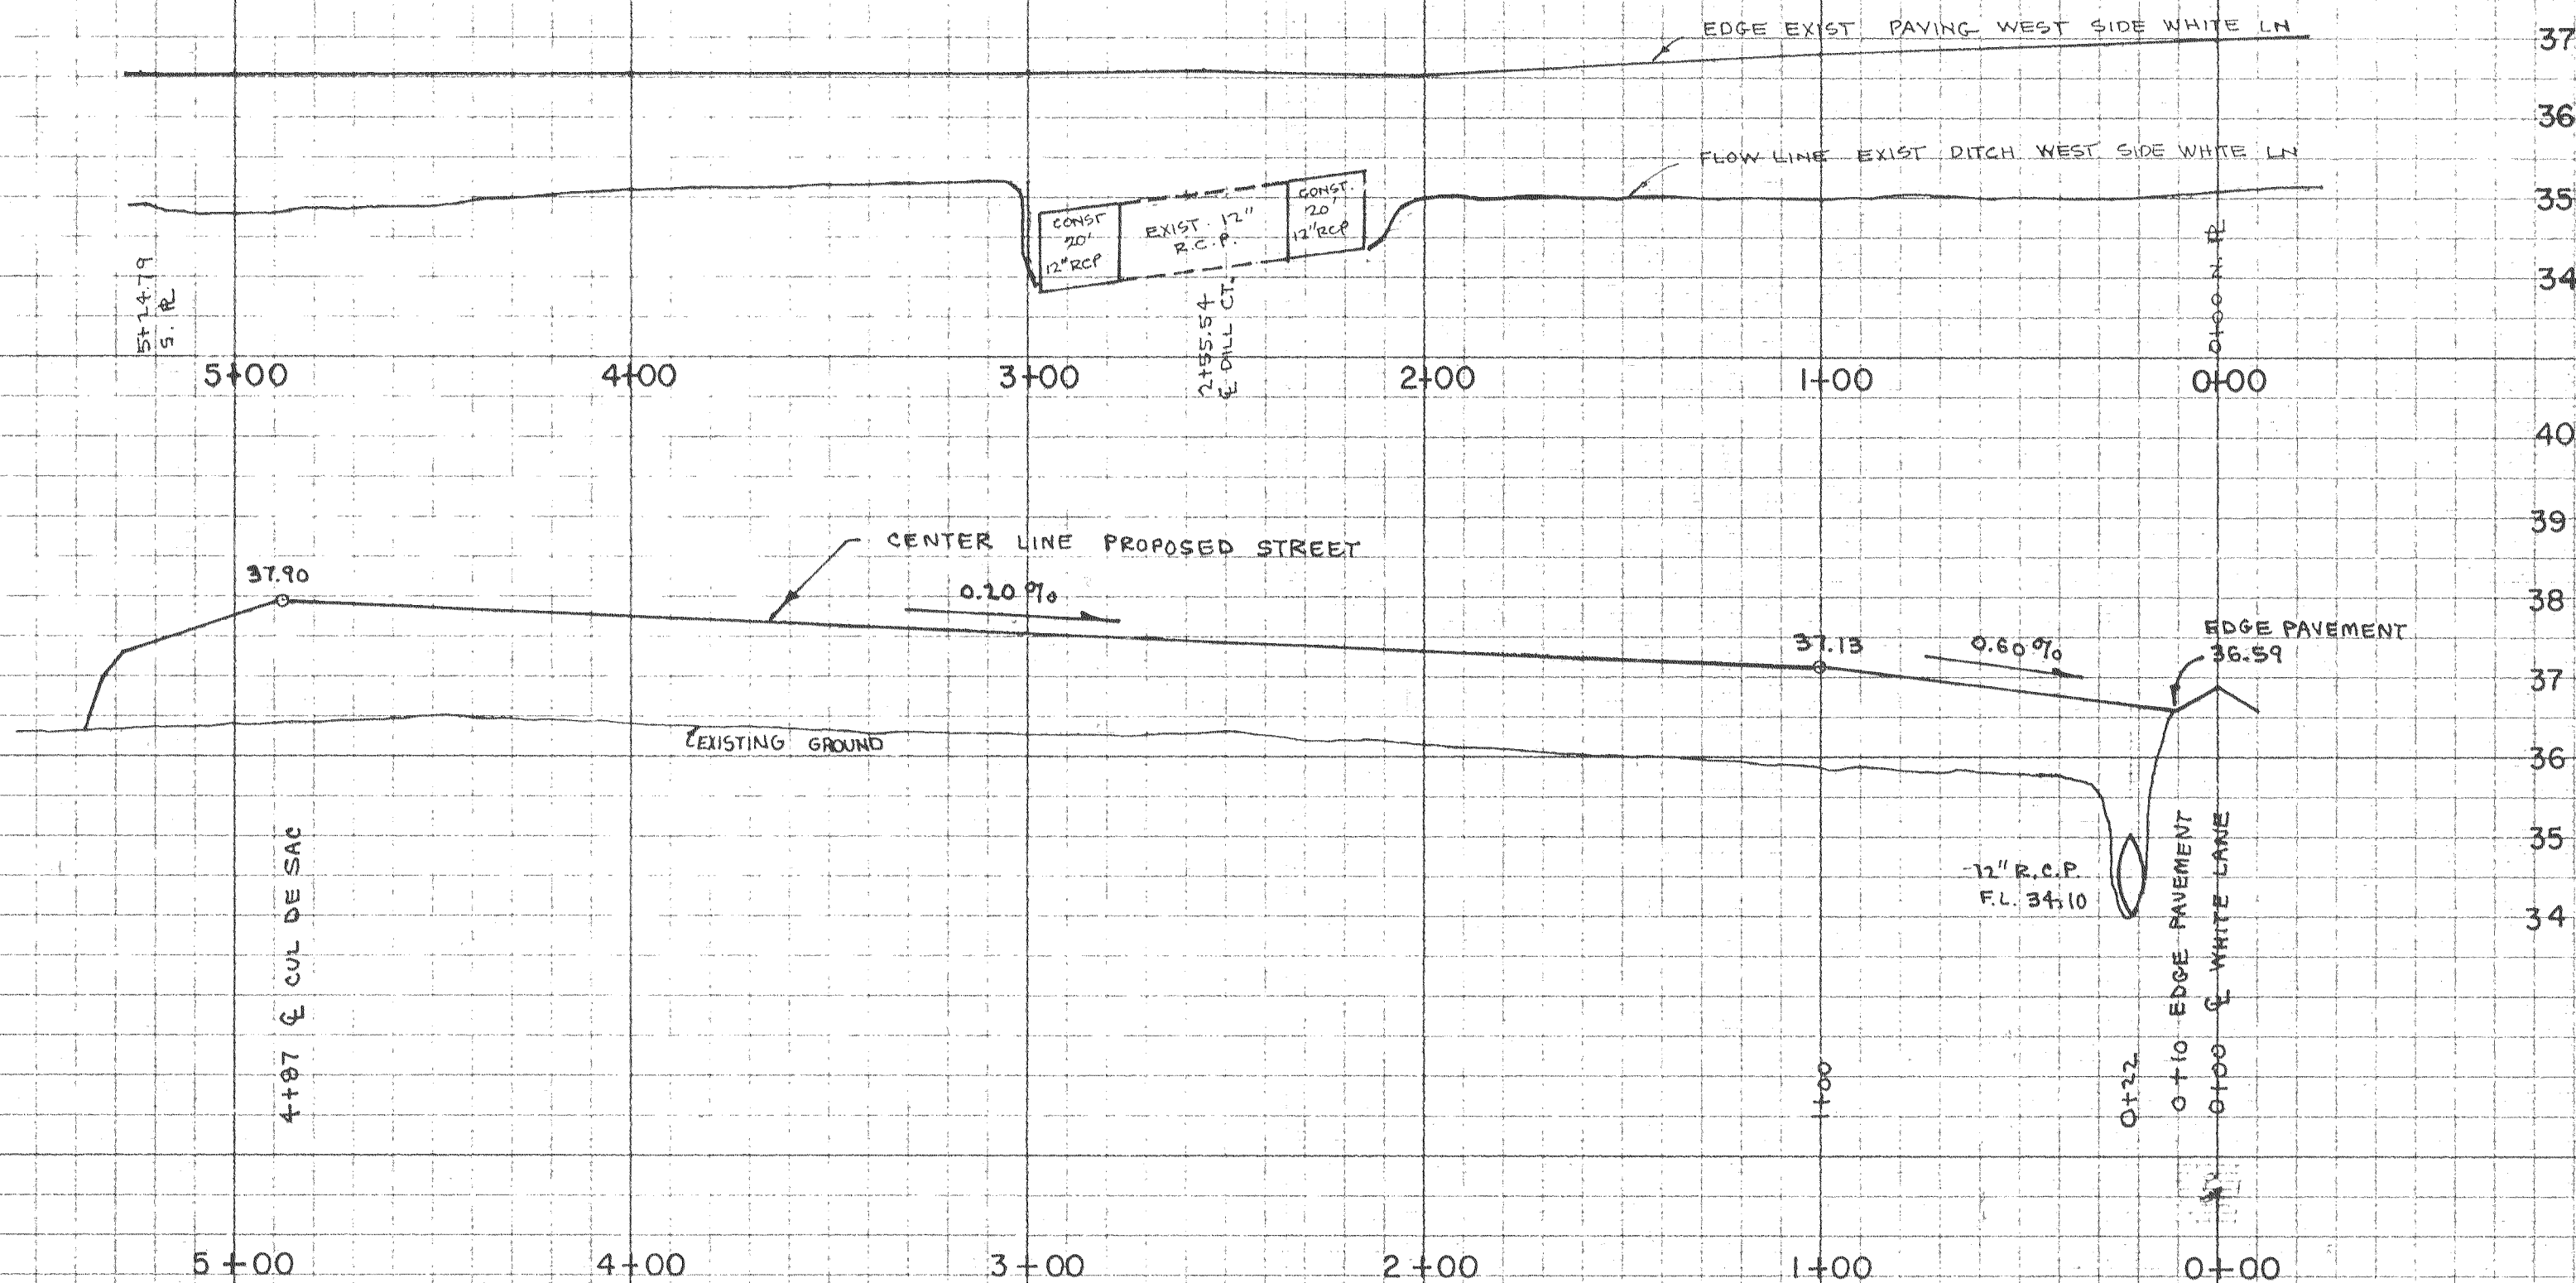

SCALE: HORZ.: 1"=40'
VERT: 1"=2'

SUBD SU 1485

APPROVED 19

APPROVED 19

S.J. COUNTY DIRECTOR OF PUBLIC WORKS R.C.E. 9338

revisions
no. description date by

WONG ENGINEERS, INC.
PLANNING - ENGINEERING - SURVEYING
STOCKTON, CALIFORNIA


R.C.E. No. 14269

job no. 1996
date JULY 81
f. b. no.
drawn ZW
design WE
check

DILL COURT


PROFILE AND DETAIL SHEET

SHEET
2
OF TWO
FILE

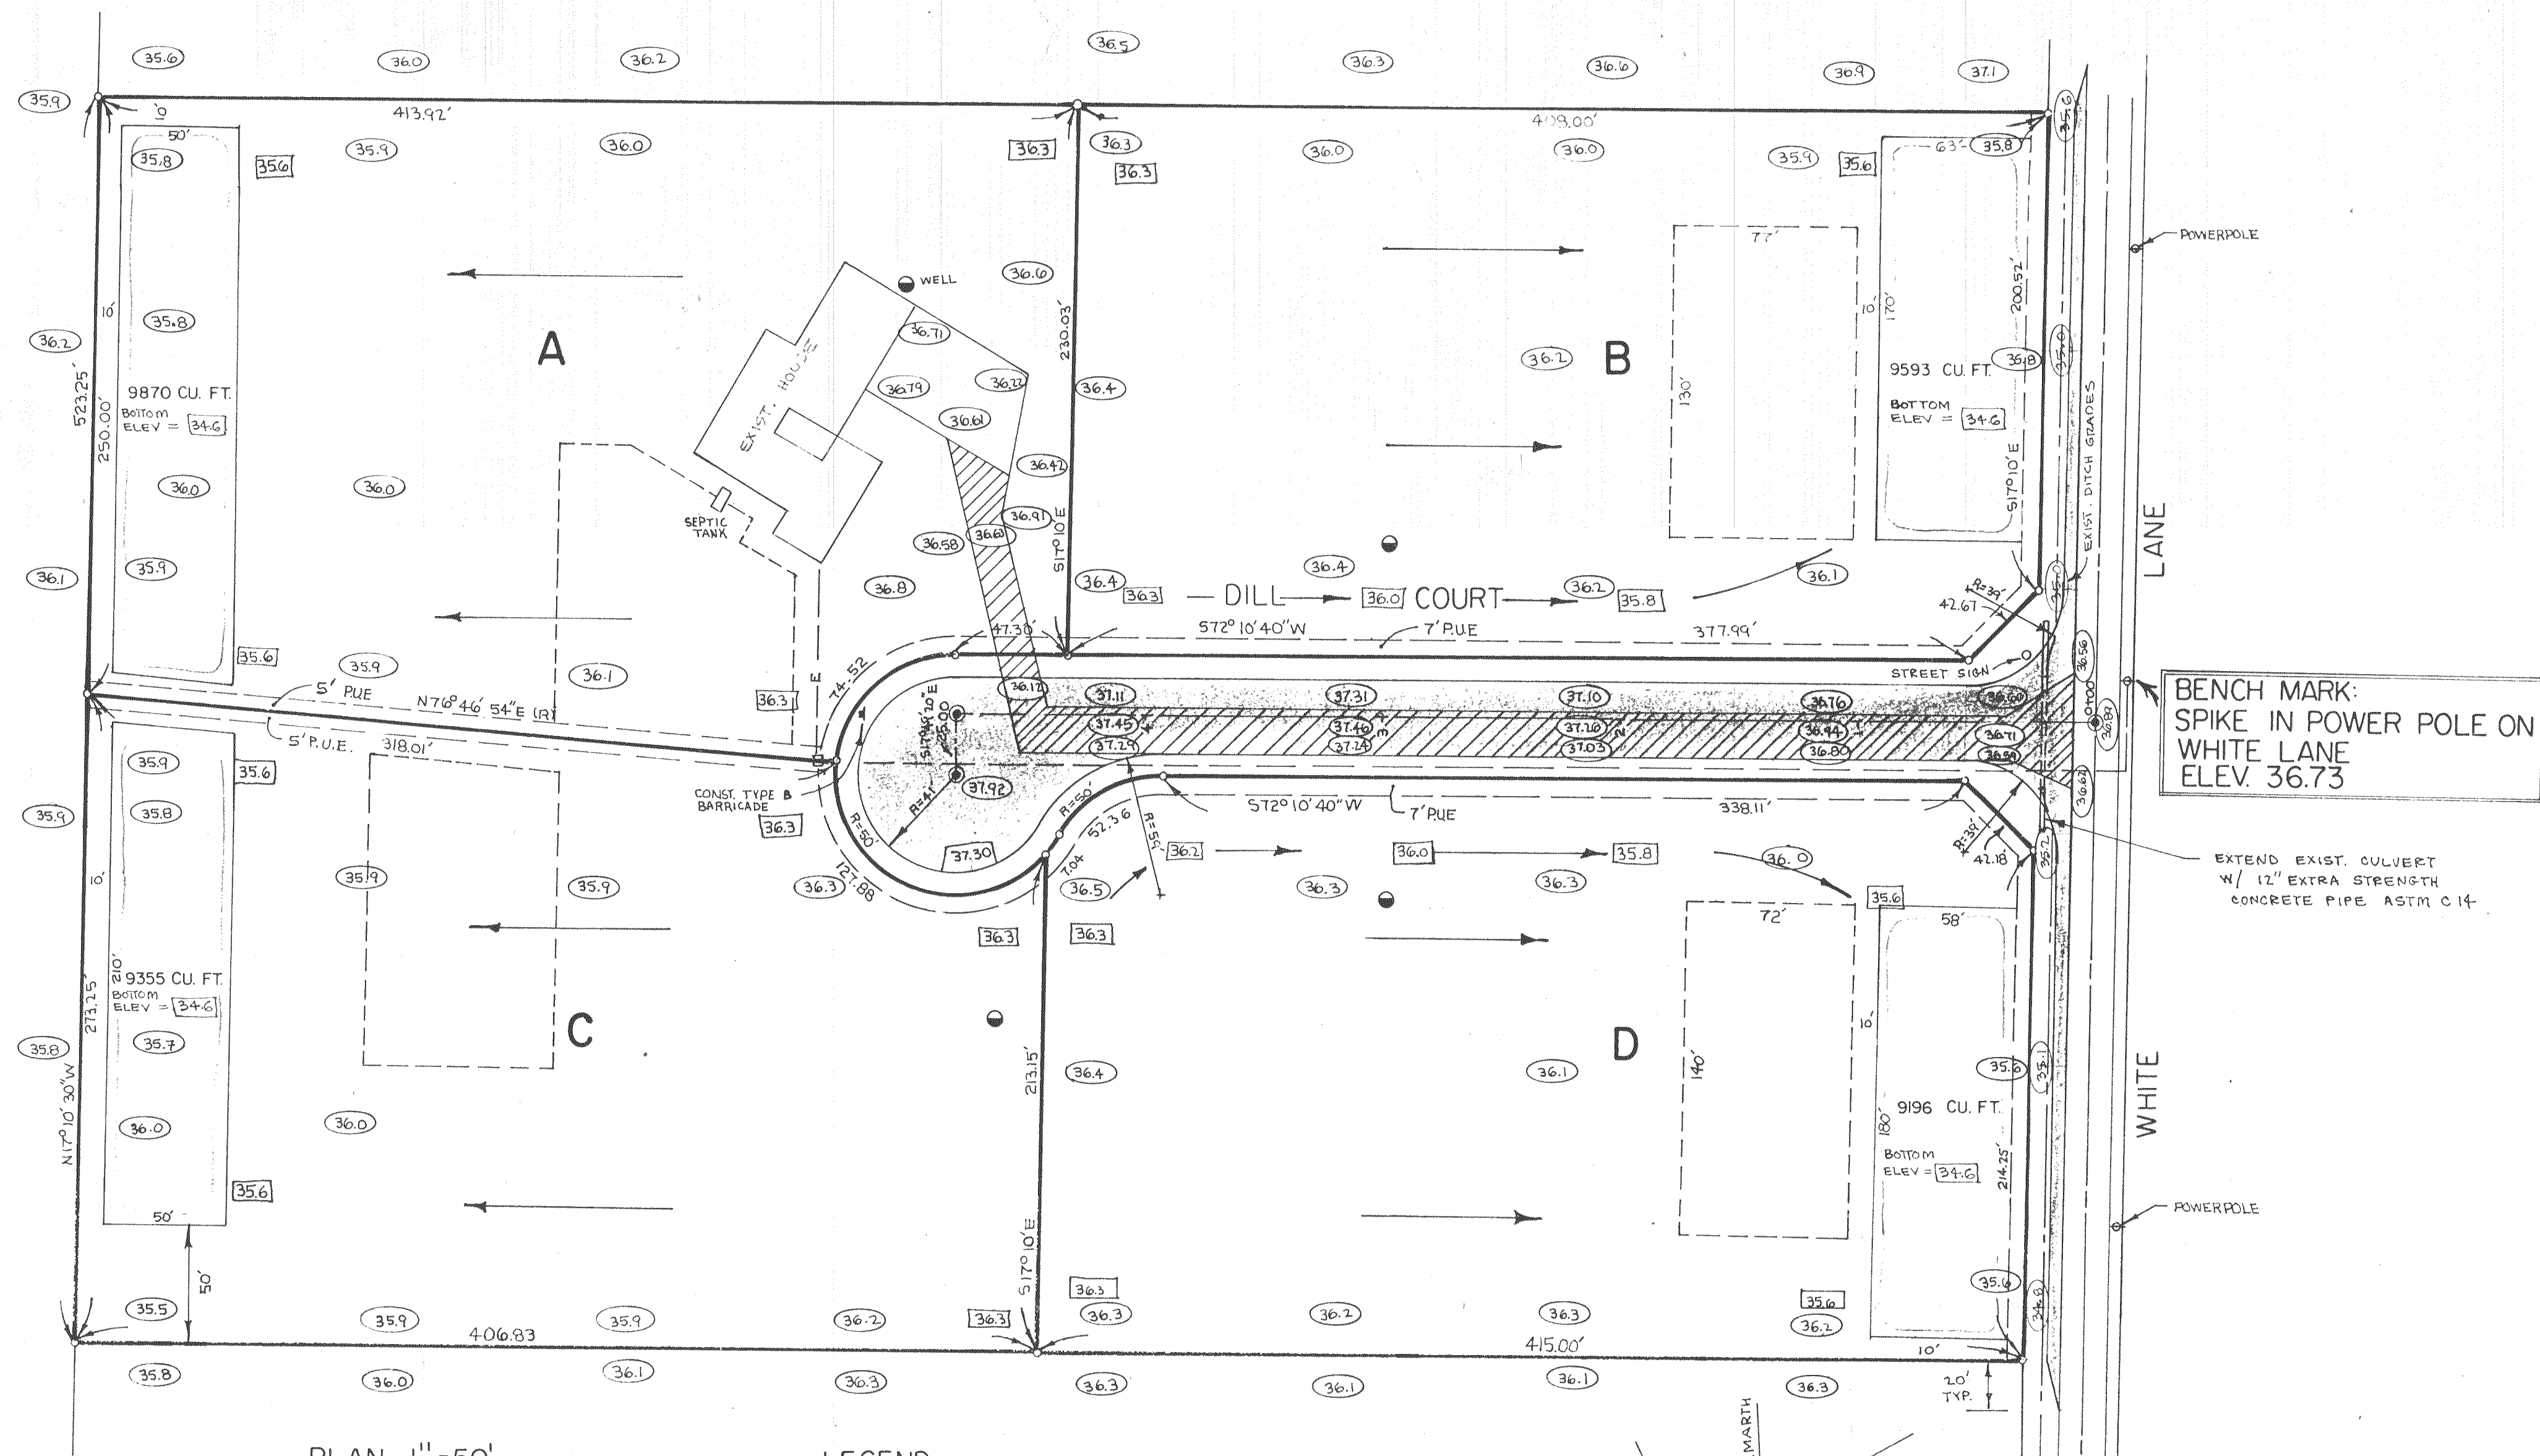

PLAN 1"=50'

- LEGEND**
- DENOTES CENTER LINE MONUMENT
 - DENOTES WELL SITE
 - DENOTES LEACH FIELD AREA, 10,000 SQ. FT.
 - DENOTES STORM POND AREA, EACH POND TO RETAIN DRAINAGE FROM INDIVIDUAL LOT AND ADJACENT ROAD. ALL SIDE SLOPES 5:1
 - ▨ EXISTING ROAD
- SERVICES**
- WATER - PRIVATE WELL
 - SANITARY - SEPTIC TANK
 - STORM - STORM POND
- DENOTES EXISTING ELEV.
- DENOTES FINISHED GRADE

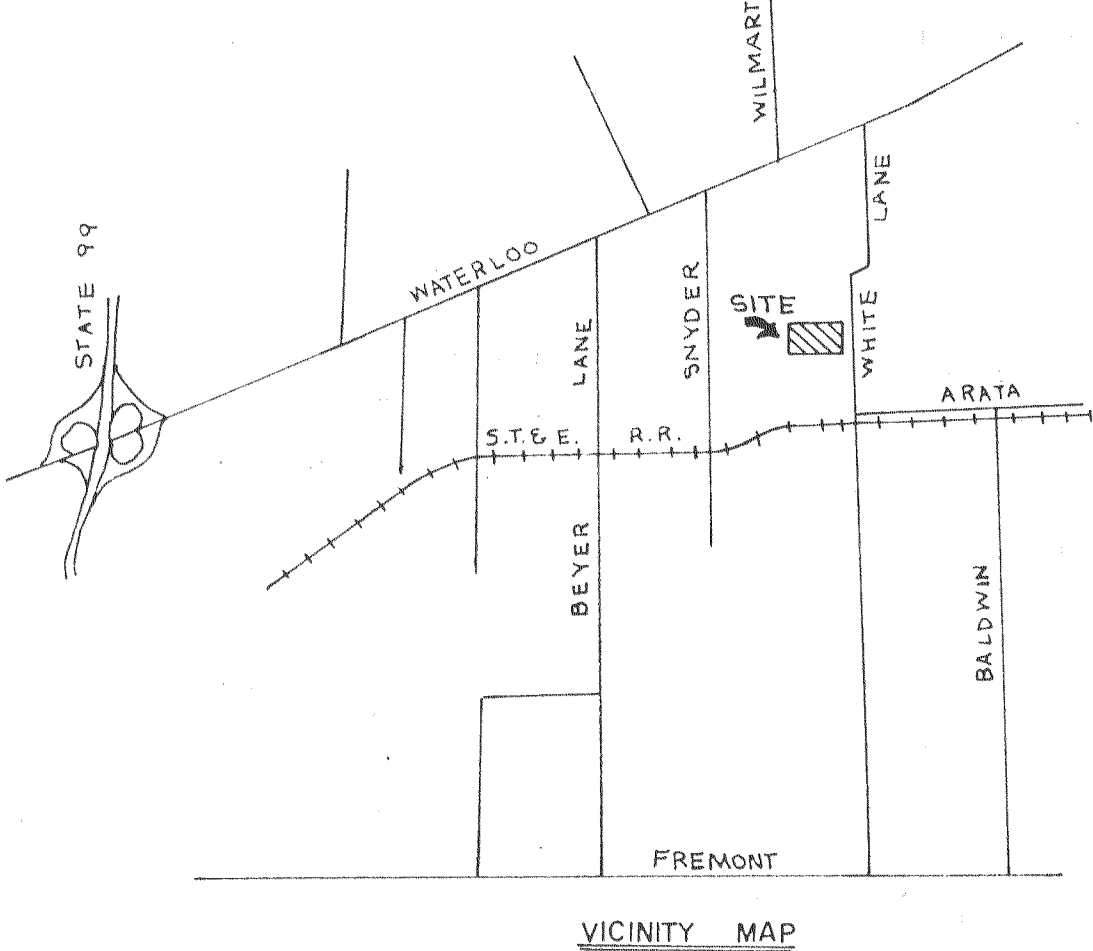

APPROVED Sept 11 1991

James R. Miller, R.E.
SAN JOAQUIN LOCAL HEALTH DISTRICT

APPROVED 10-30 1991

[Signature]
S.J. COUNTY DIRECTOR OF PUBLIC WORKS R.C.E. 9338

no.	description	date	by

WONG ENGINEERS, INC.
PLANNING • ENGINEERING • SURVEYING
STOCKTON, CALIFORNIA

[Signature]
R.C.E. No. 14269

job no. 1996
date JULY 1991
scale 1"=50'
drawn ZW
design WE
check

DILL COURT

IMPROVEMENT PLANS

SHEET 1
OF TWO
FILE

SUBD SU 1486