
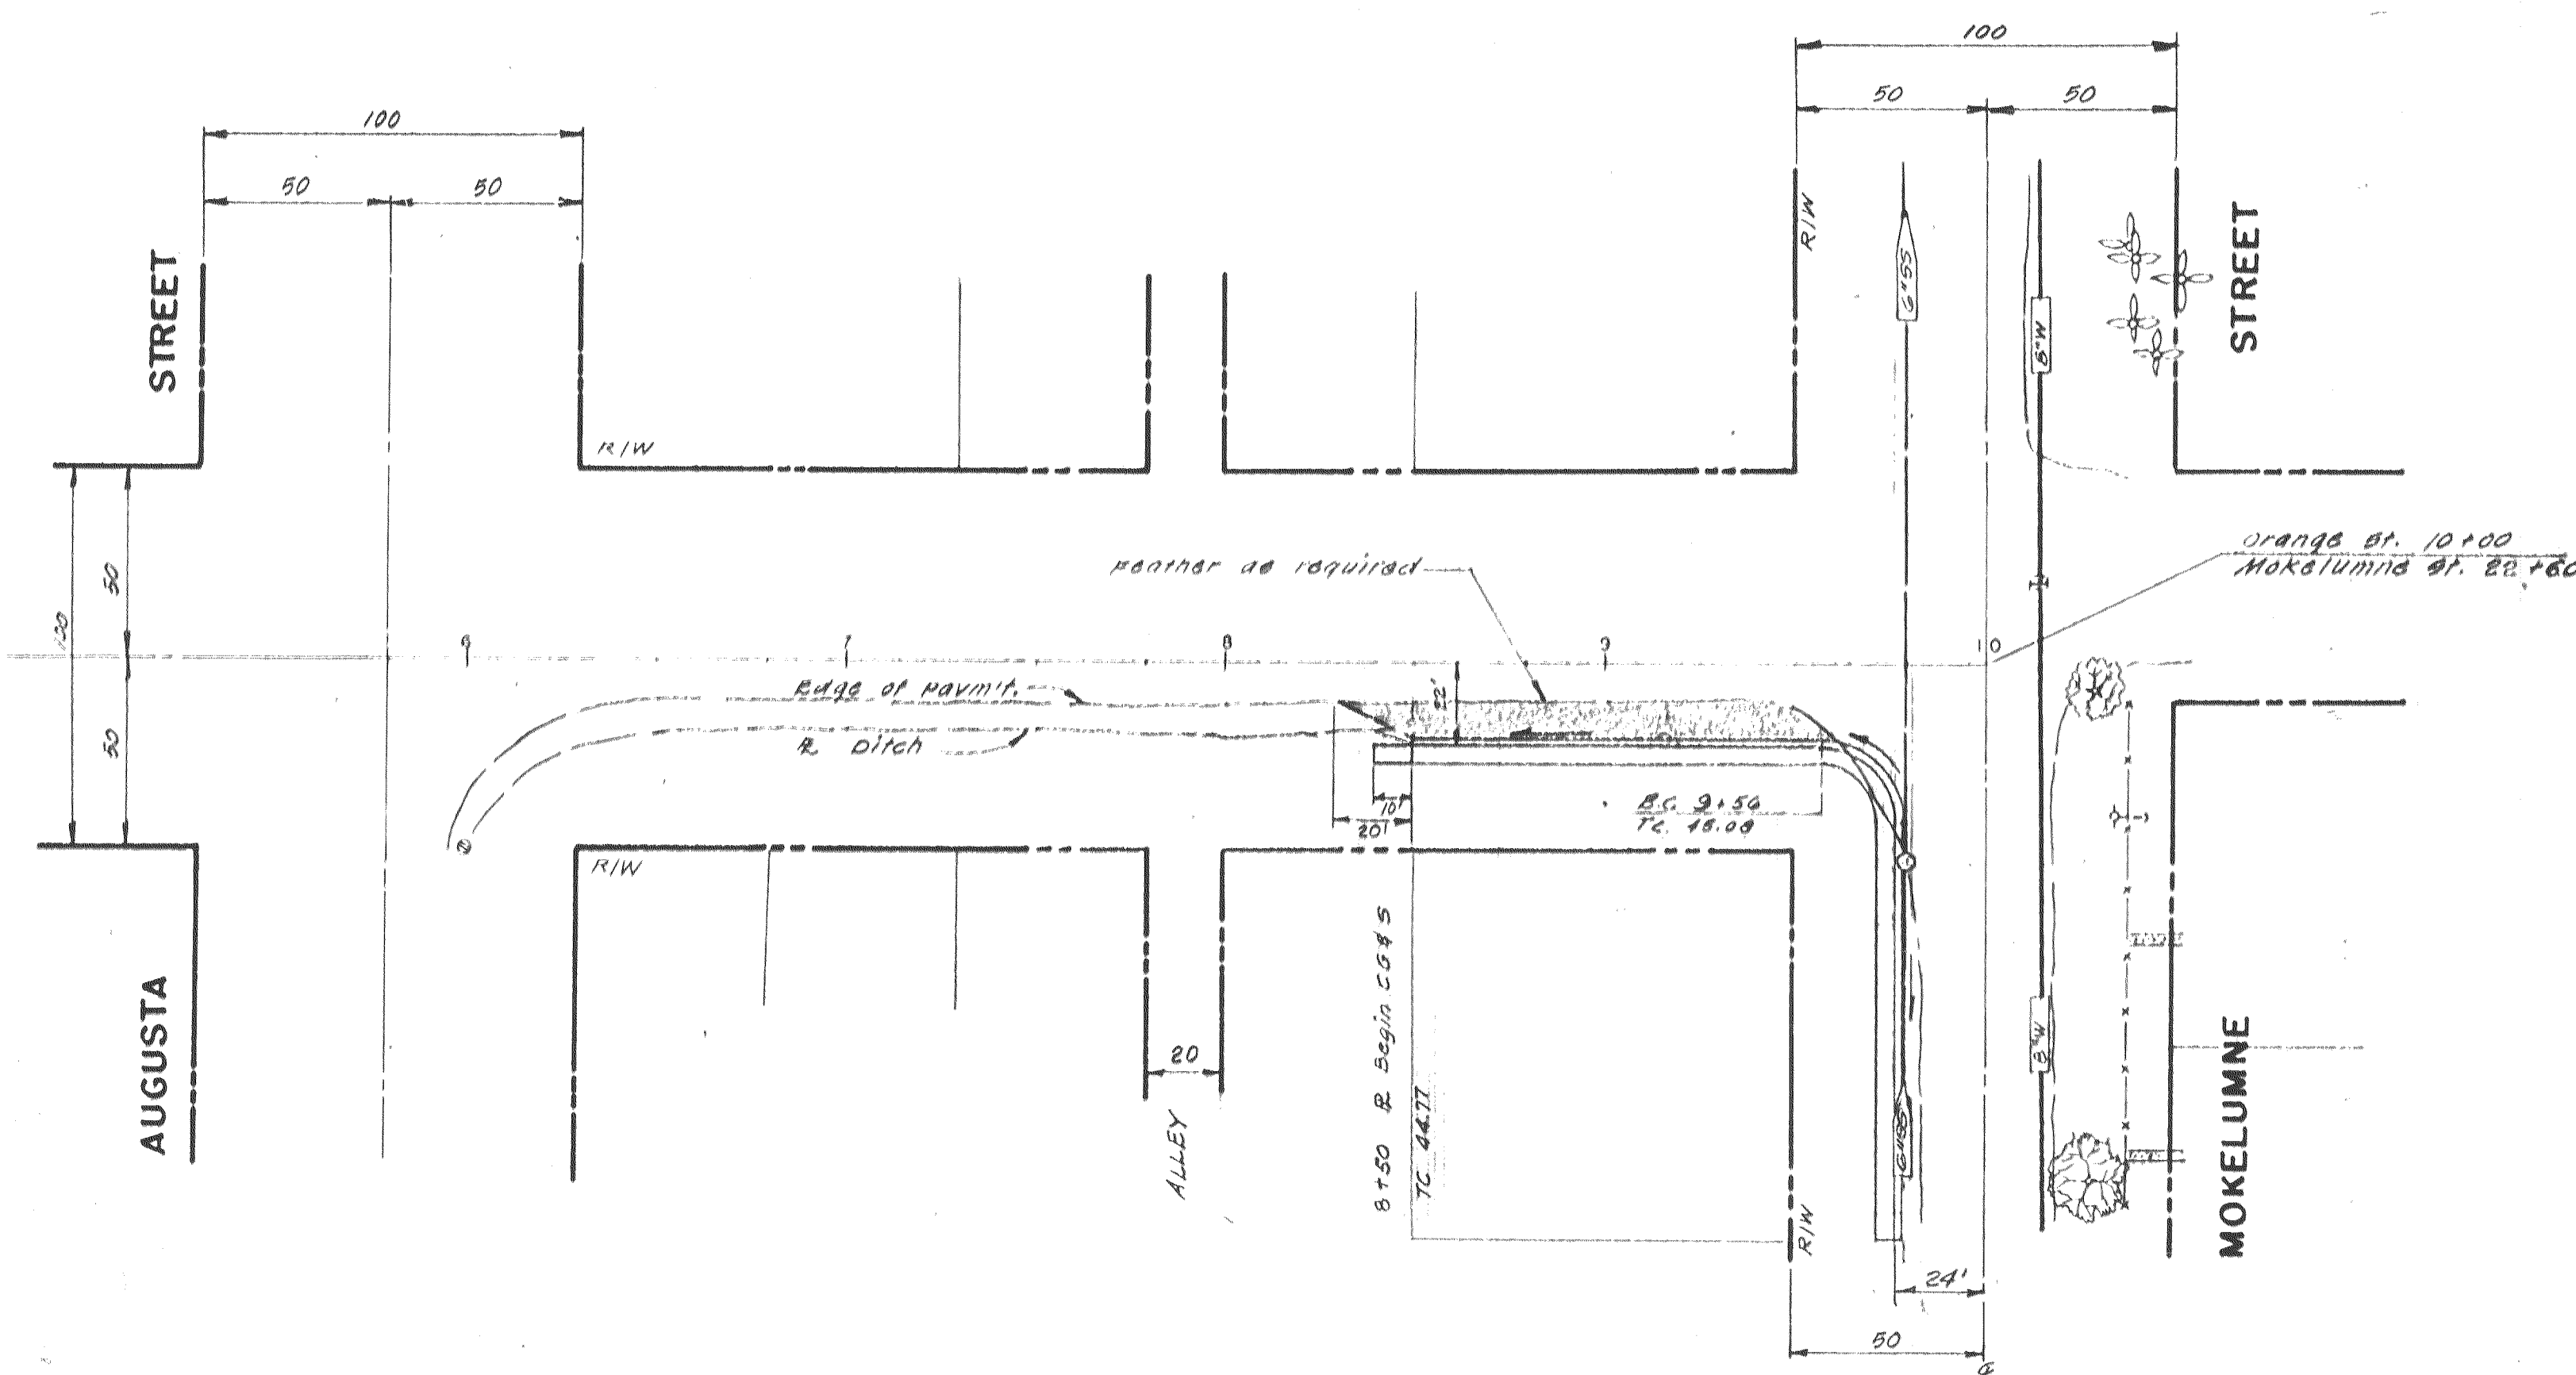


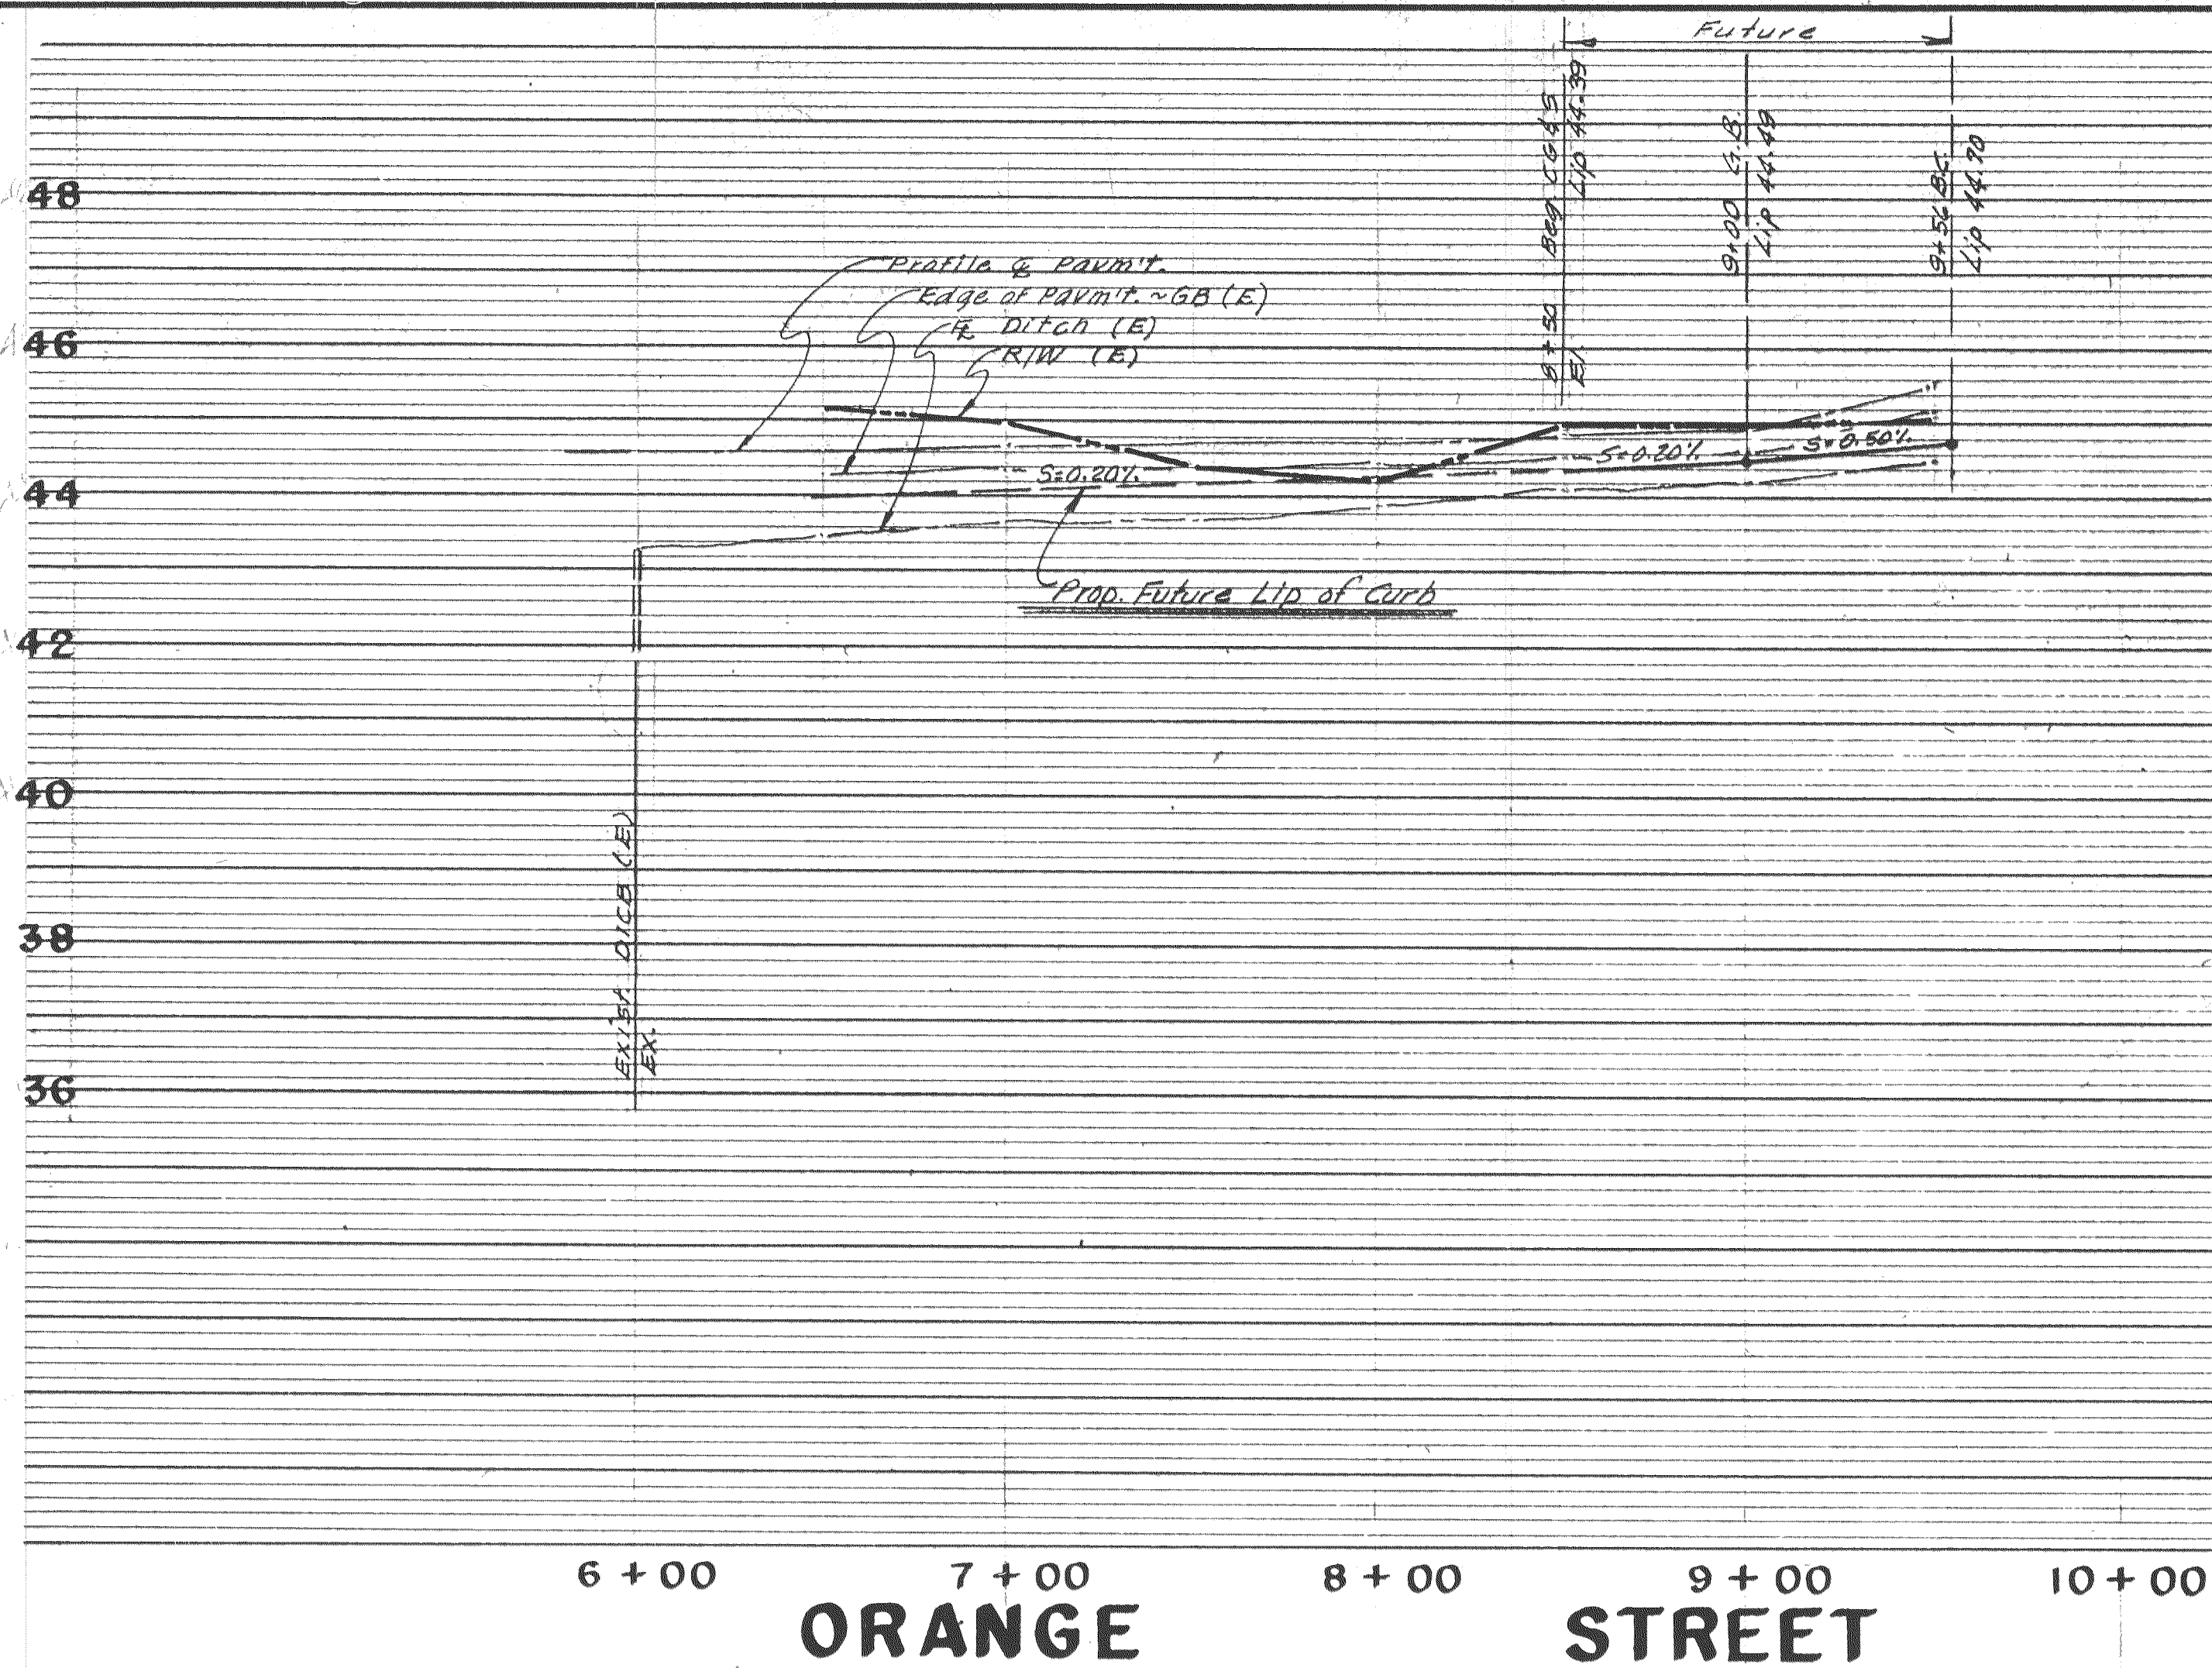

1567-A
FILE NAME
DRAWER
SUBD
SU

NO.	DATE	REVISIONS	BY

DESIGN GB DRAWN BY Jm
 APPROVED BY Steve Baumbach
 R.C.E. 12085 DATE 7/20/83



APPROVED BY _____ 19_____
 SAN JOAQUIN COUNTY DEPARTMENT OF PUBLIC WORKS

BAUMBACH & PIAZZA
 CIVIL ENGINEERS — SURVEYORS
 323 W. ELM ST., LODI, CALIF. 95240 PH. 209-368-6618

Prepared For:
LEE BURNS
 P.O. BOX 1046
 WOODBRIDGE, CA. 95258



**WOODBRIDGE WATER LINE
 & MOKELUMNE ST. IMPROVEMENTS**

SHEET **2** OF **2**
 JOB NO. 8310
 FILE NO.

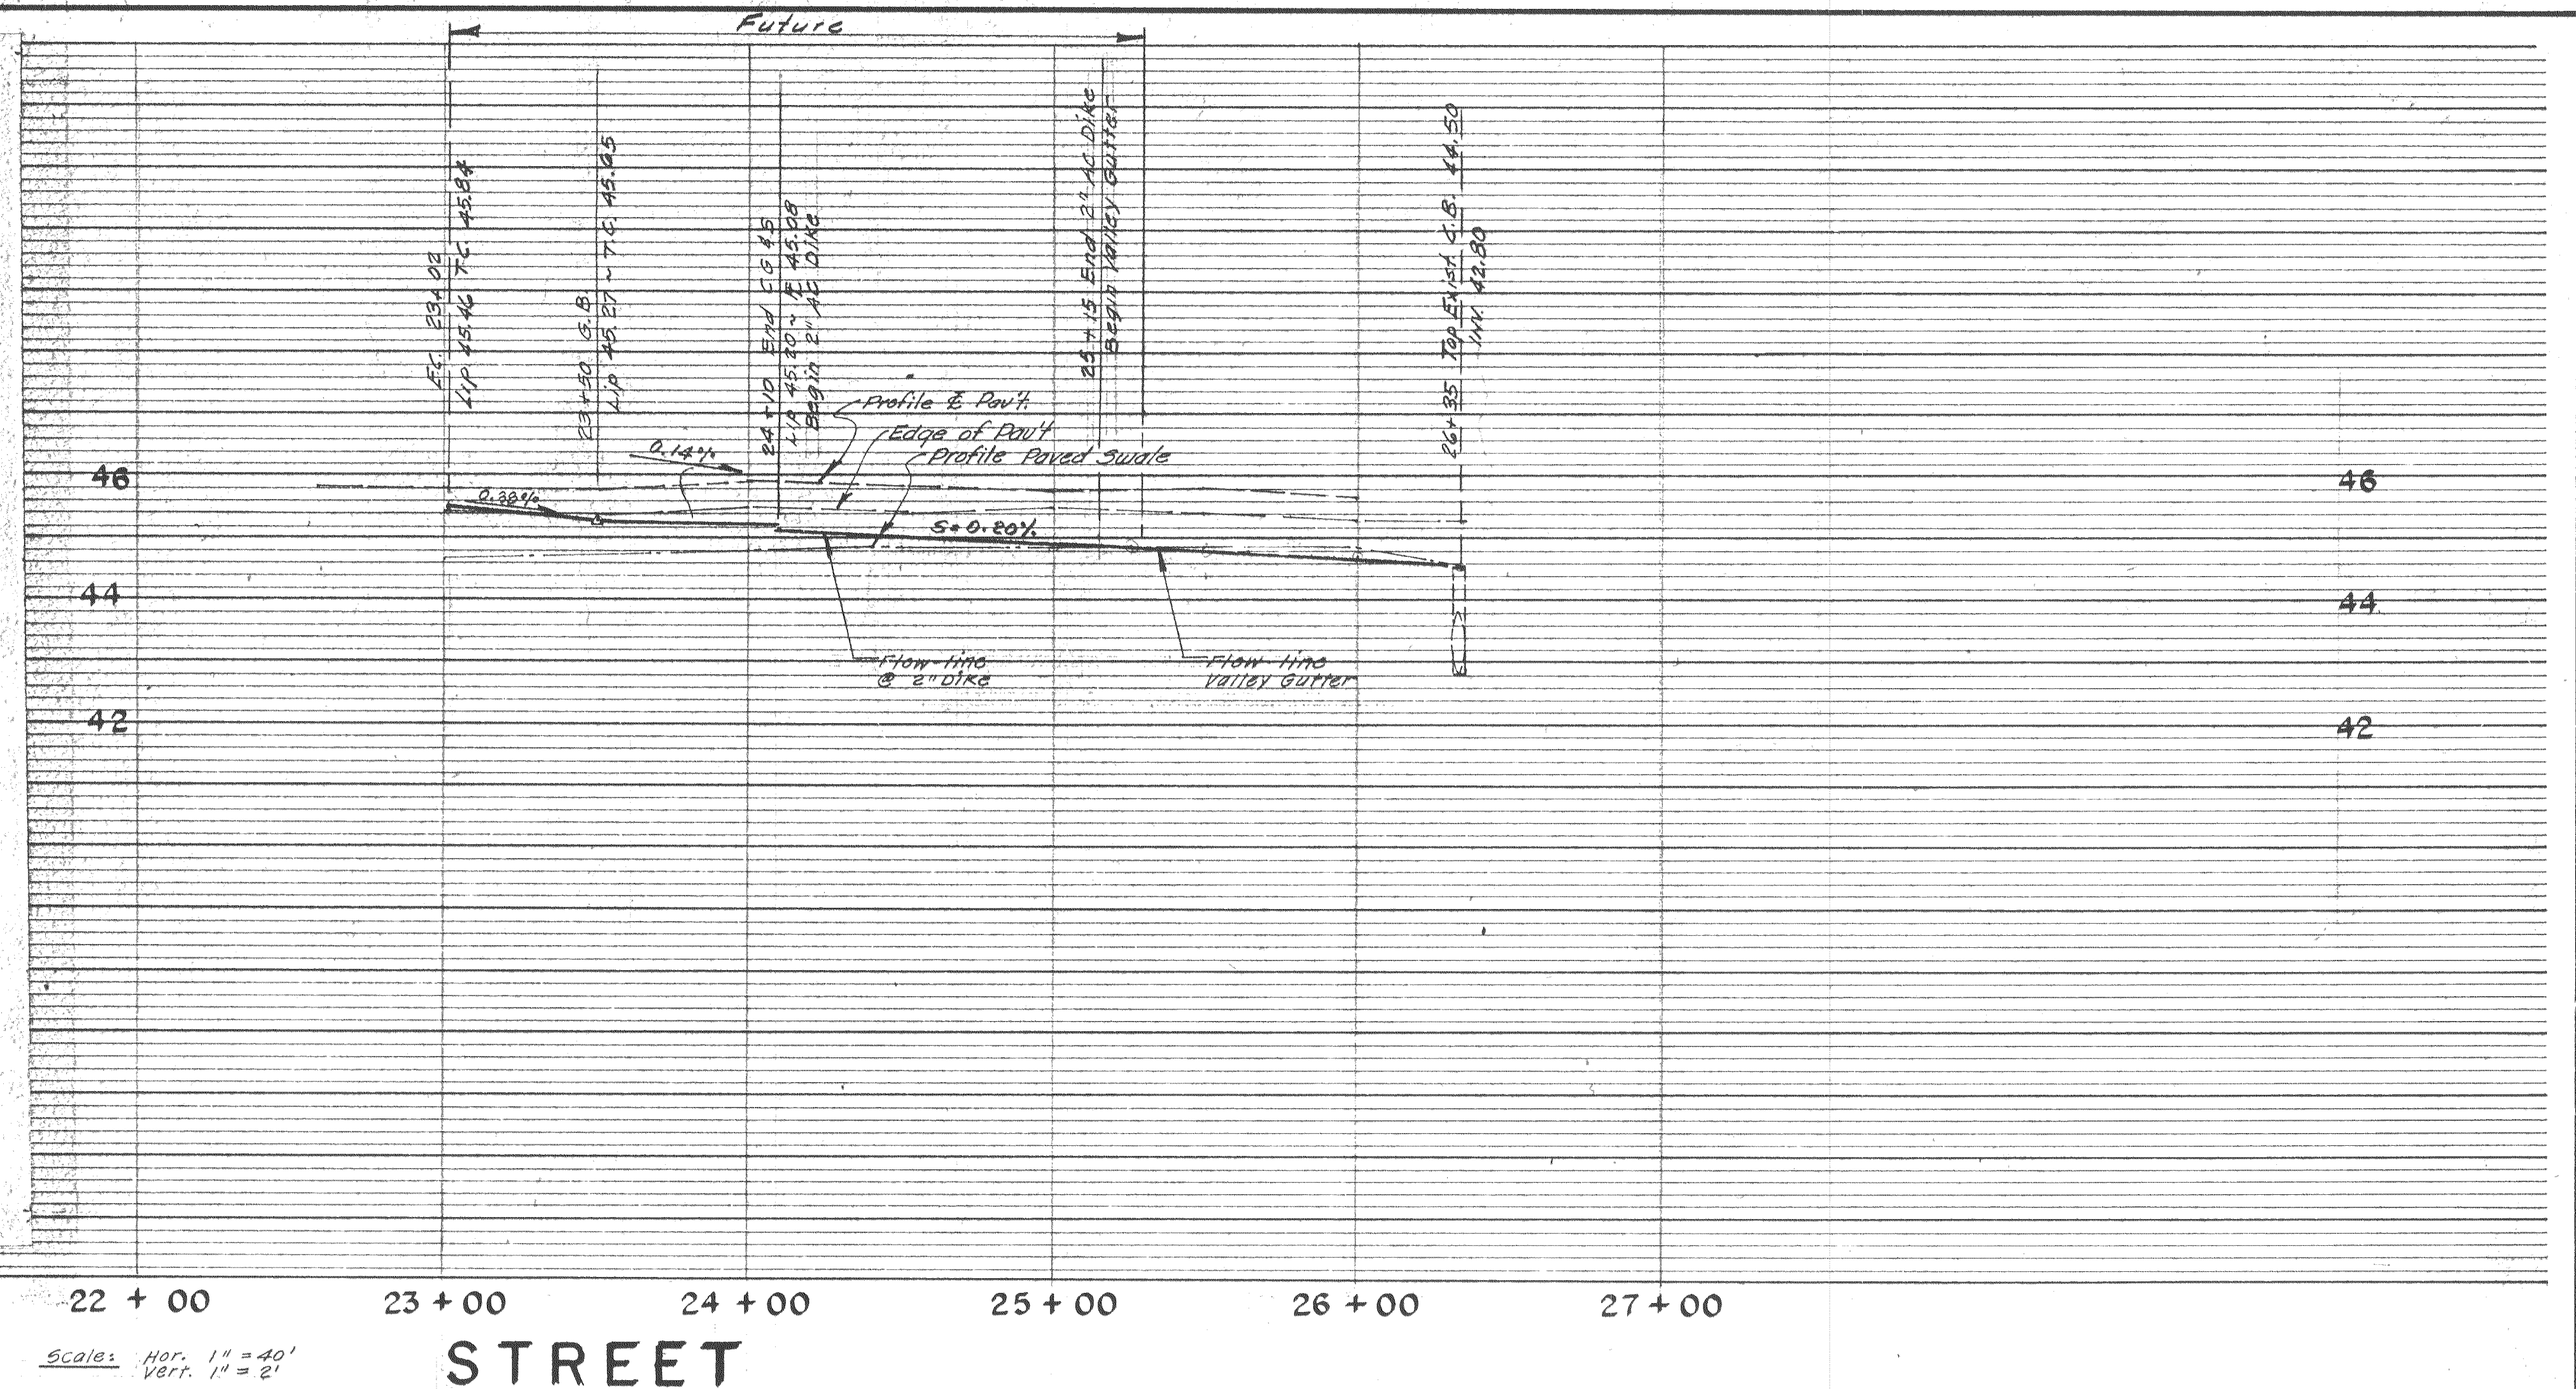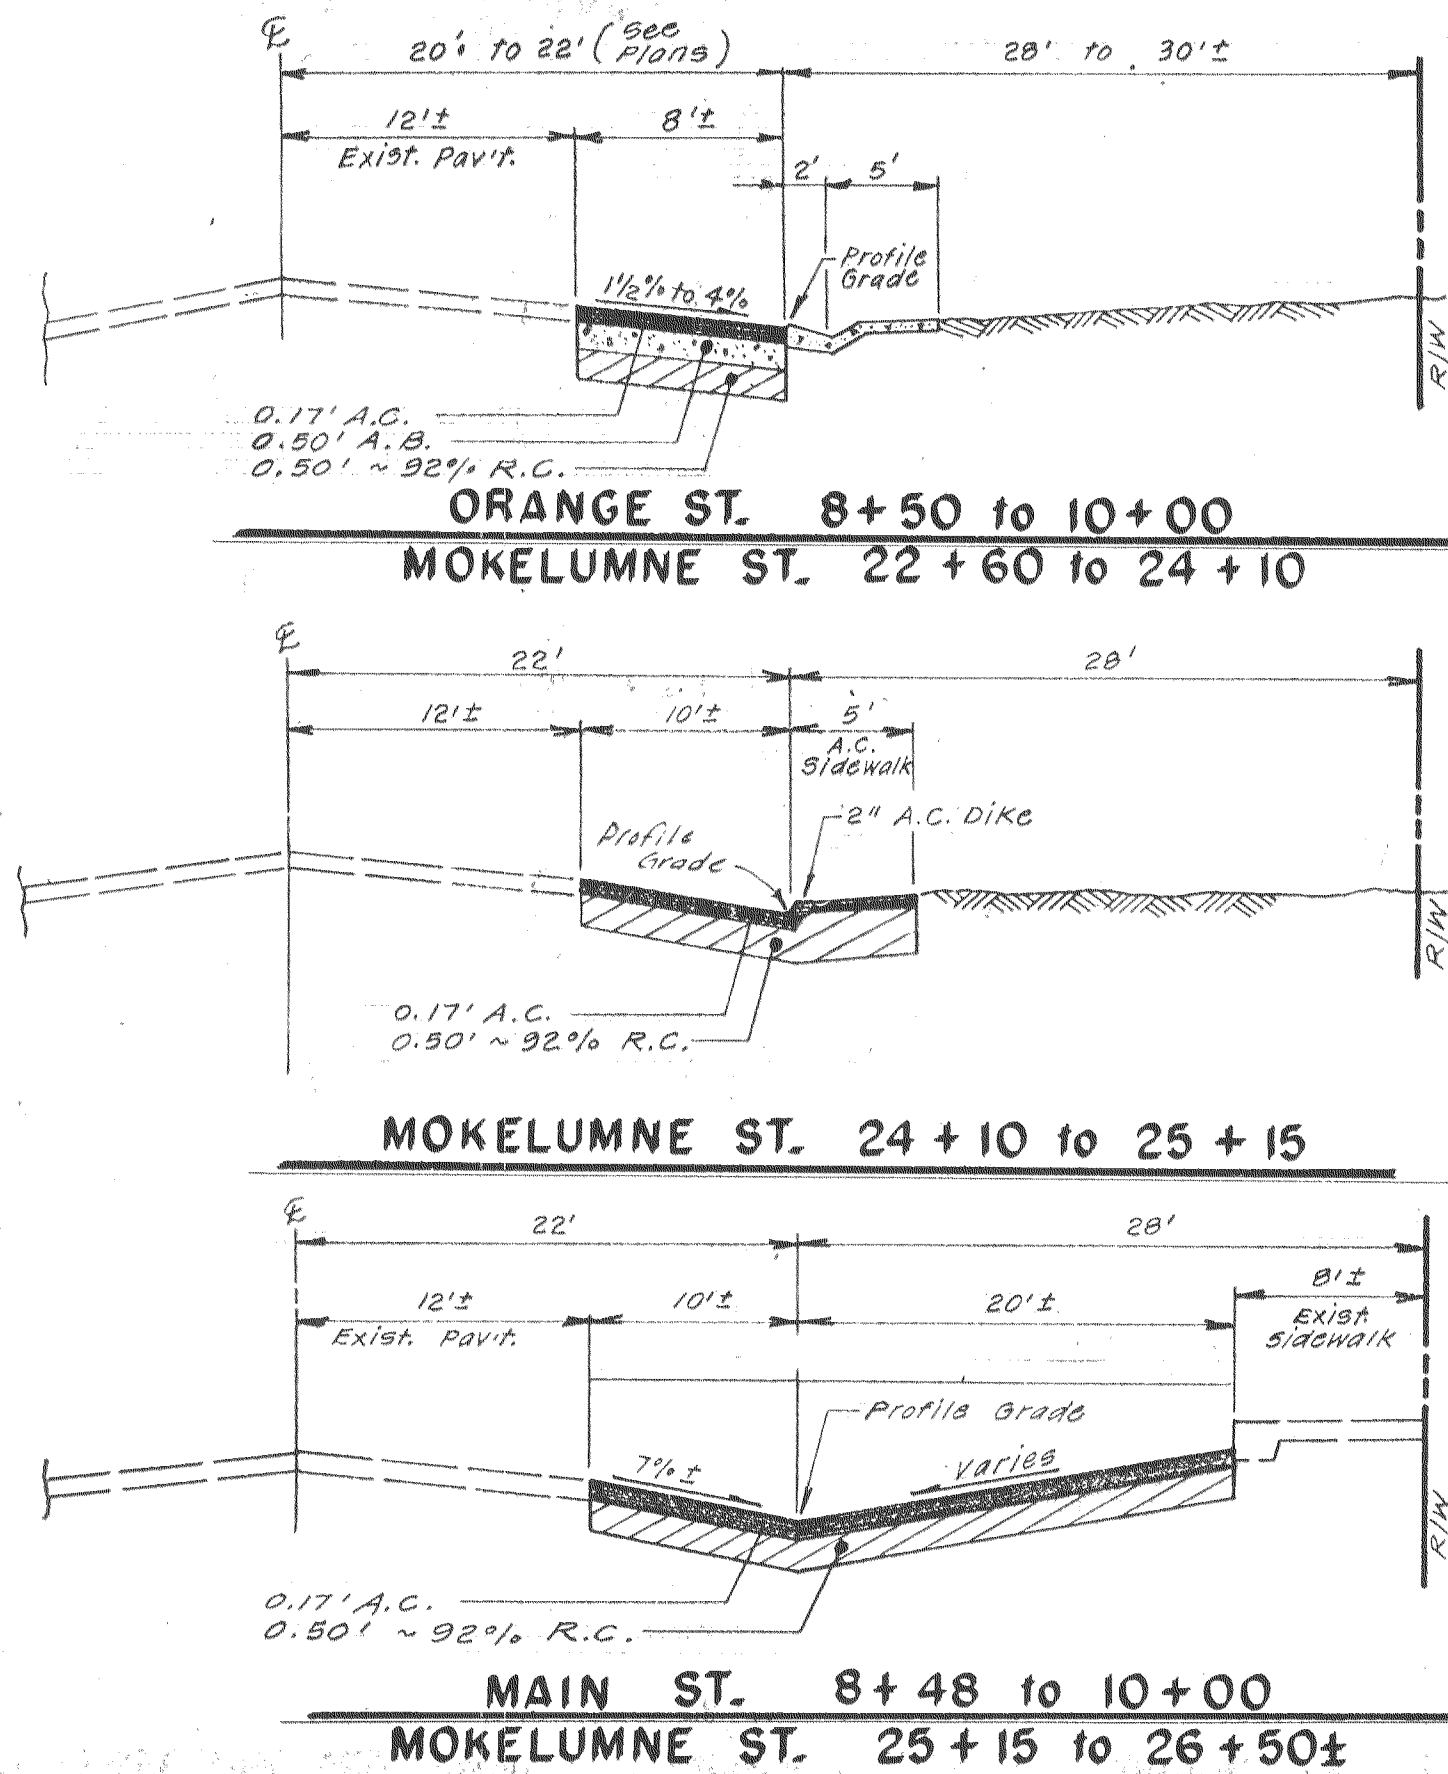

CONSTRUCTION QUANTITIES

WATER SYSTEM:	
8" Water	712 L.F.
8" Water Valve	3 Each
6" Water	66 L.F.
6" Water Valve	1 Each
Blow-Off	1 Each
Meter Box	2 Each
1 1/2" Water	66 L.F.
SANITARY:	
6" S.S. Service with clean-out	1 Each

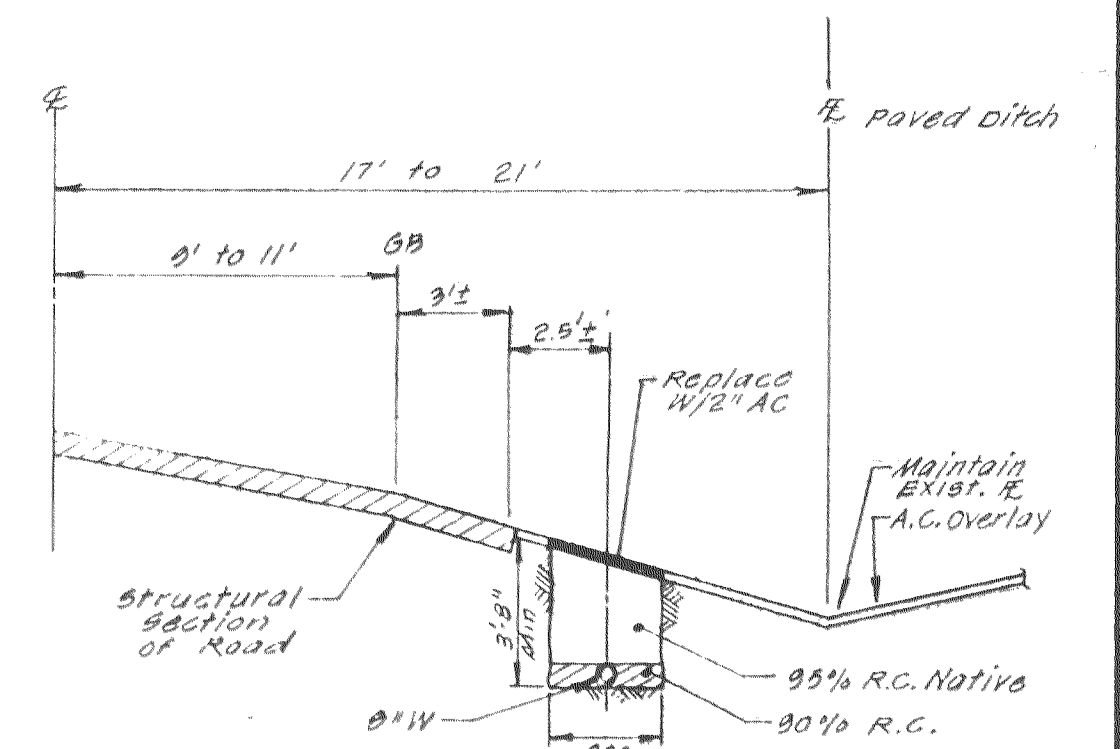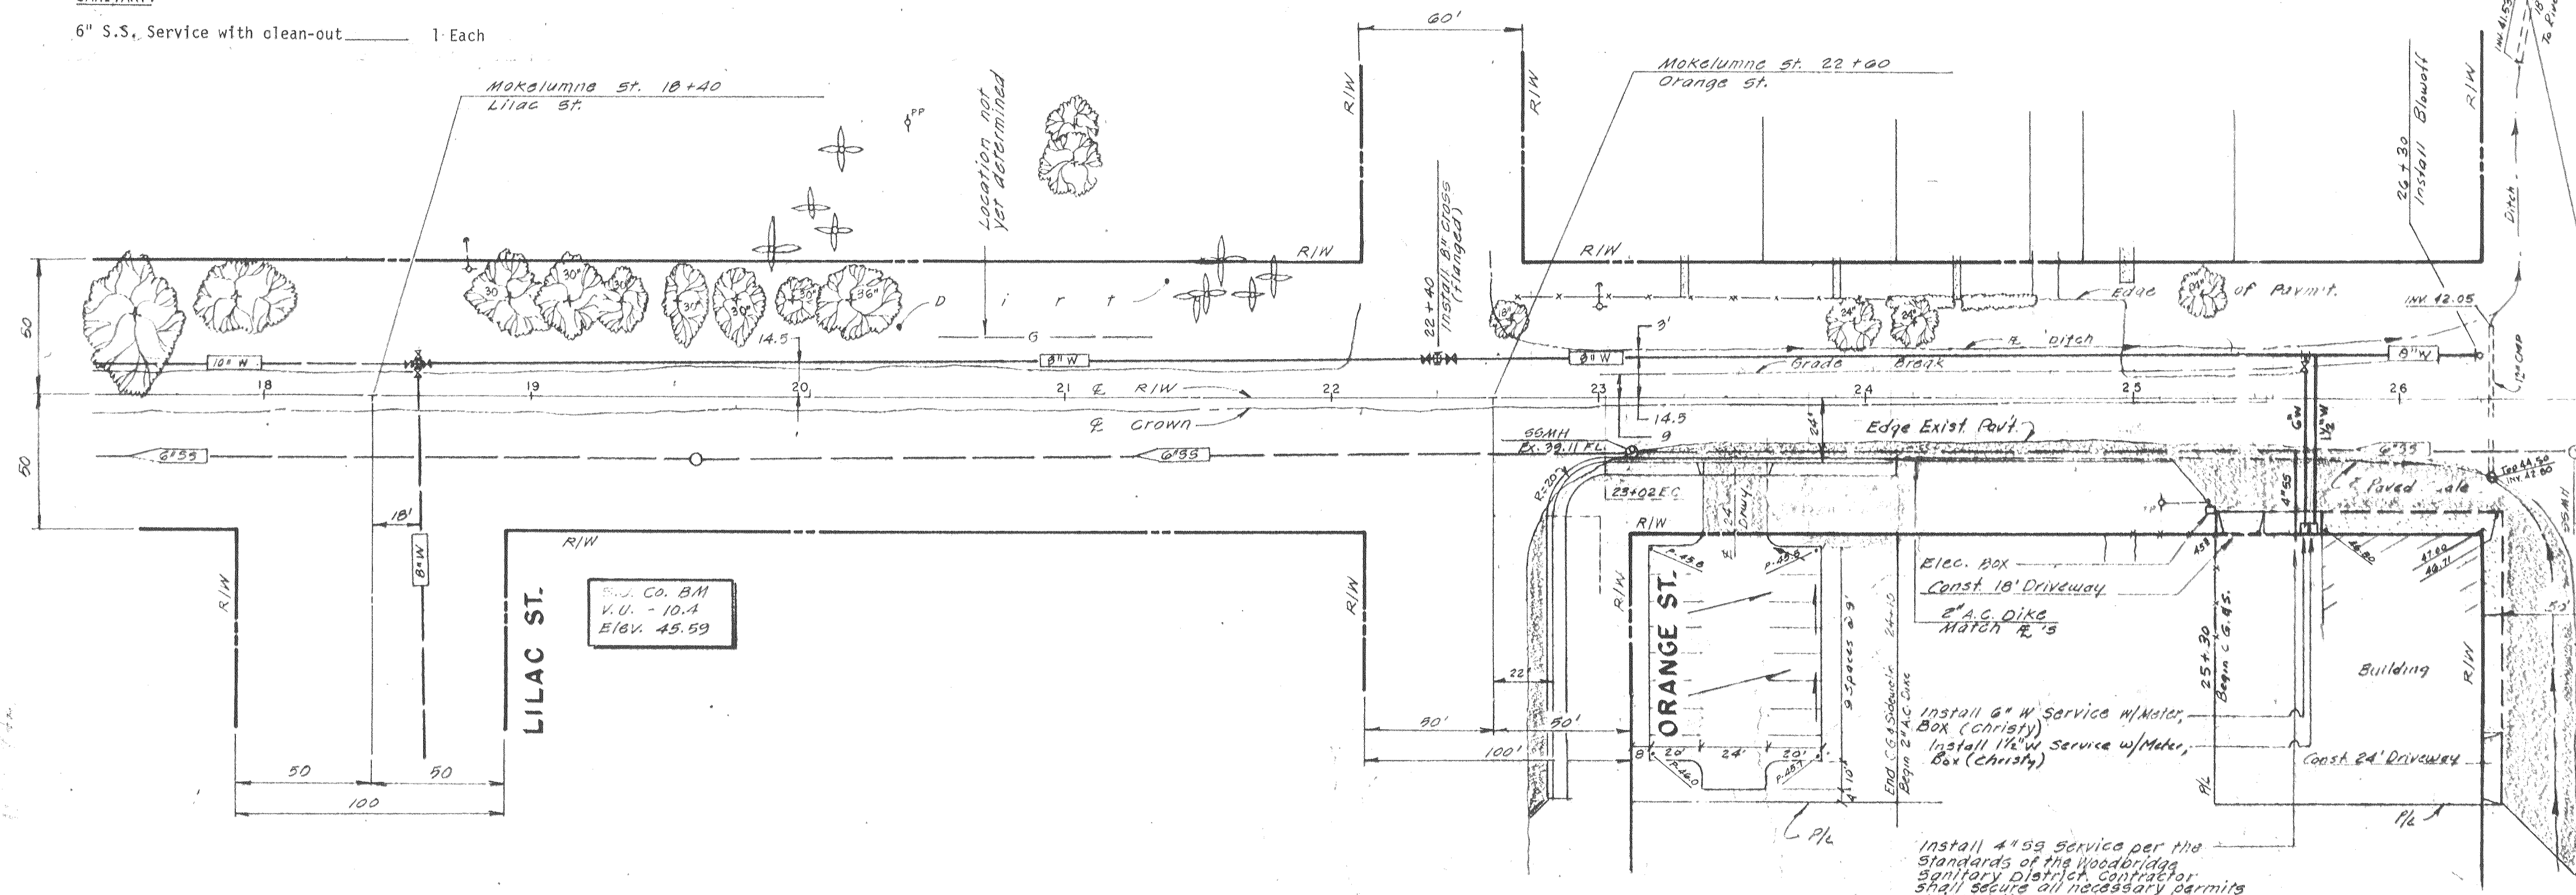

NOTES

- Contractor to provide compaction tests and be solely responsible for safety conditions.
- All water pipe shall be A.C.P. Cl. 150 with Ring-Tite connections conforming to AWWA Standard C-400.
- Testing, sterilization, and installation shall conform to the applicable Standards of the Department of Public Works and the Local Health District.
- Jetting will not be allowed except by special arrangement with the Department of Public Works. All costs associated with jetting, if allowed, shall be borne by the Contractor.
- When cutting through Mokelumne Street make neat cut. Match existing structural section (6" A.C. - 3" A.B. min.). Maintain one way traffic at all times and two way at night.

NO.	DATE	REVISIONS	BY	DESIGN	DRAWN BY	APPROVED BY	DATE
				68	JM	Steve Baumbach	7/20/83
APPROVED BY: <i>John W. Mierota</i> R.C.E. 19685 DATE 7/20/83							
SAN JOAQUIN COUNTY DEPARTMENT OF PUBLIC WORKS							
BAUMBACH & PIAZZA CIVIL ENGINEERS - SURVEYORS 323 W. ELM ST., LODI, CALIF. 95240 PH. 209-368-6 618							
Prepared For: LEE BURNS P.O. BOX 1045 WOODBRIDGE, CA. 95258							
WOODBRIDGE WATER LINE & MOKELUMNE ST. IMPROVEMENTS							
SHEET 1 OF 2 JOB NO. 8910 FILE NO.							