




FILE NAME	DRAWER	SHEET NO.
	50	1568

Designed
DMG
Drawn
JD
Checked
DMG
Date
6-28-83

COUNTY OF SAN JOAQUIN	
Kennedy Jenks Engineers	San Francisco
Submitted:	Approved:

SOUTHERN WATER SYSTEM EVALUATION
WATER SYSTEM SCHEMATIC AREA 3
FRENCH CAMP SOUTH

Scale
1"=400'
Job No.
2111
Sheet
14

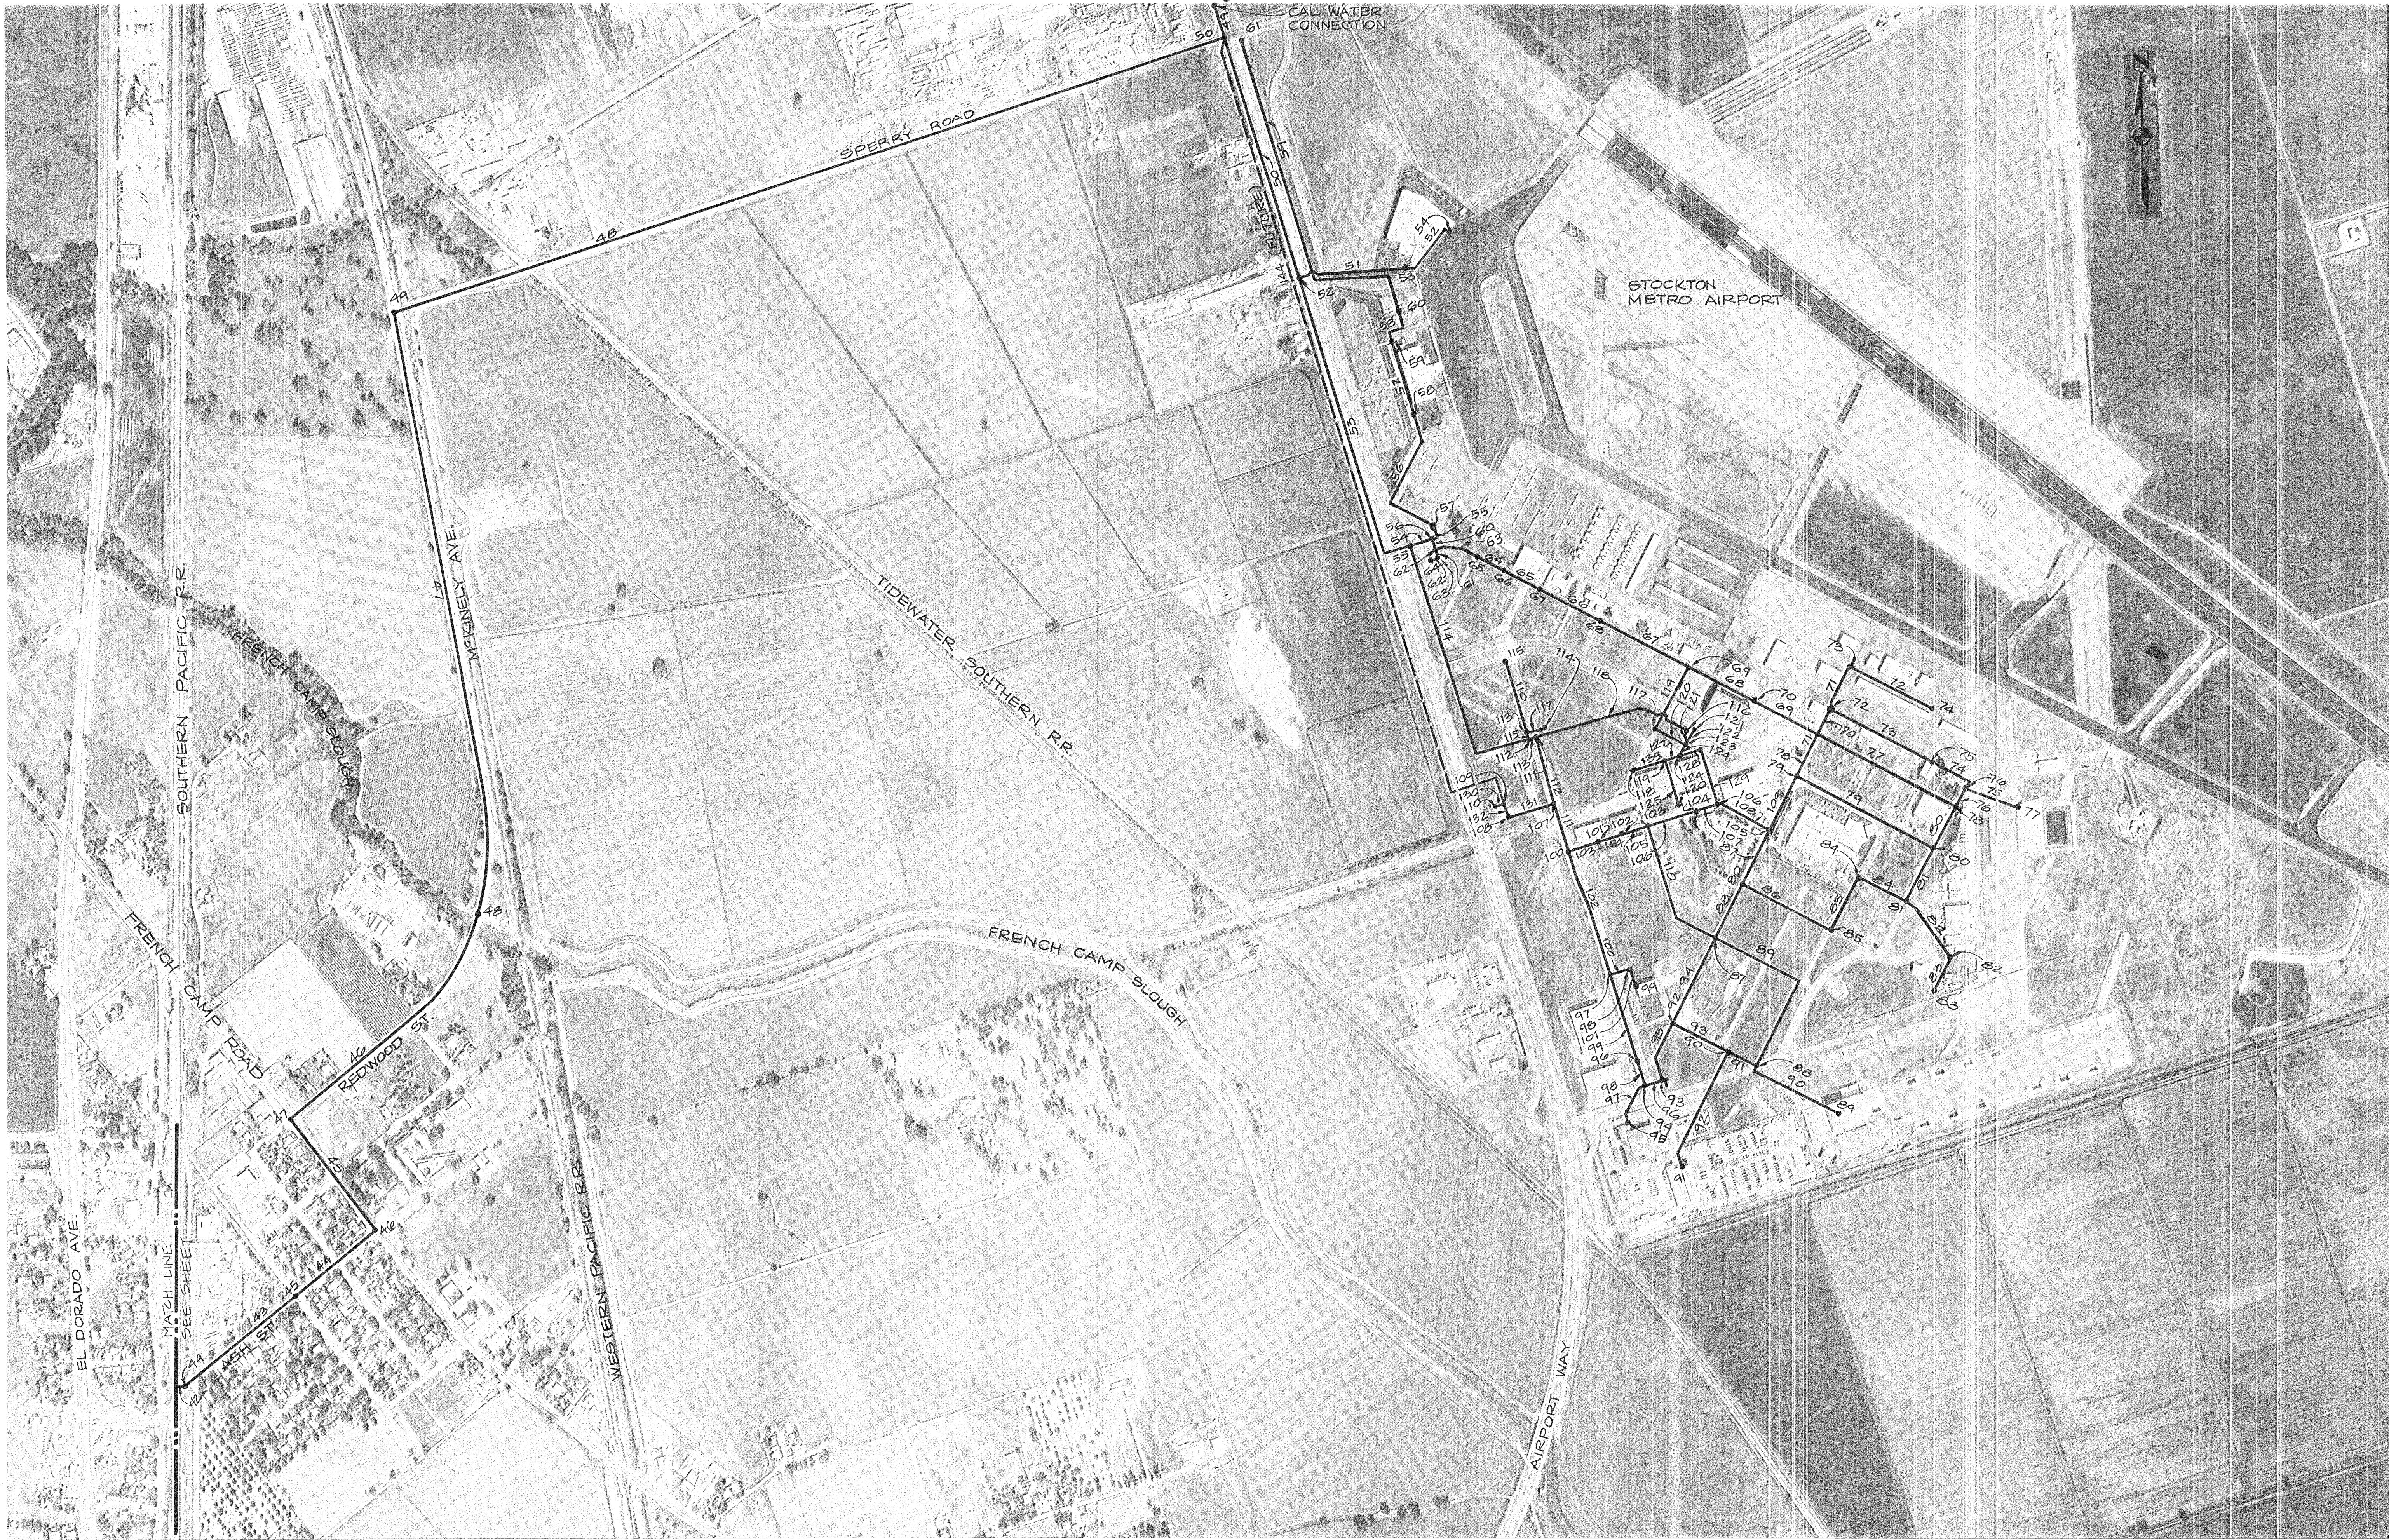

FILE NAME	DRAWER	SHEET NO.
50	1569	

Designed
DMG
Drawn
NJB JD
Checked
DMG
Date
6-28-83

COUNTY OF SAN JOAQUIN	
Kennedy-Johns Engineers	San Francisco
Submitted:	Approved:

SOUTHERN WATER SYSTEM EVALUATION	
WATER SYSTEM SCHEMATIC, AREA 2	
FRENCH CAMP & METRO AIRPORT	

Scale
1" = 400'
Sheet
2111

FILE NAME	DRAWER	SHEET NO.
	SU	1570



Designed DMG	COUNTY OF SAN JOAQUIN		SOUTHERN WATER SYSTEM EVALUATION	Scale 1" = 400'
Drawn NEB JO				Job No. 2111
Checked DMG	Kennedy Jenks Engineers	San Francisco		Sheet
Date 6-28-83	Submitted:	Approved:		
			WATER SYSTEM SCHEMATIC, AREA I HOSPITAL, JAIL, HONOR FARM	