

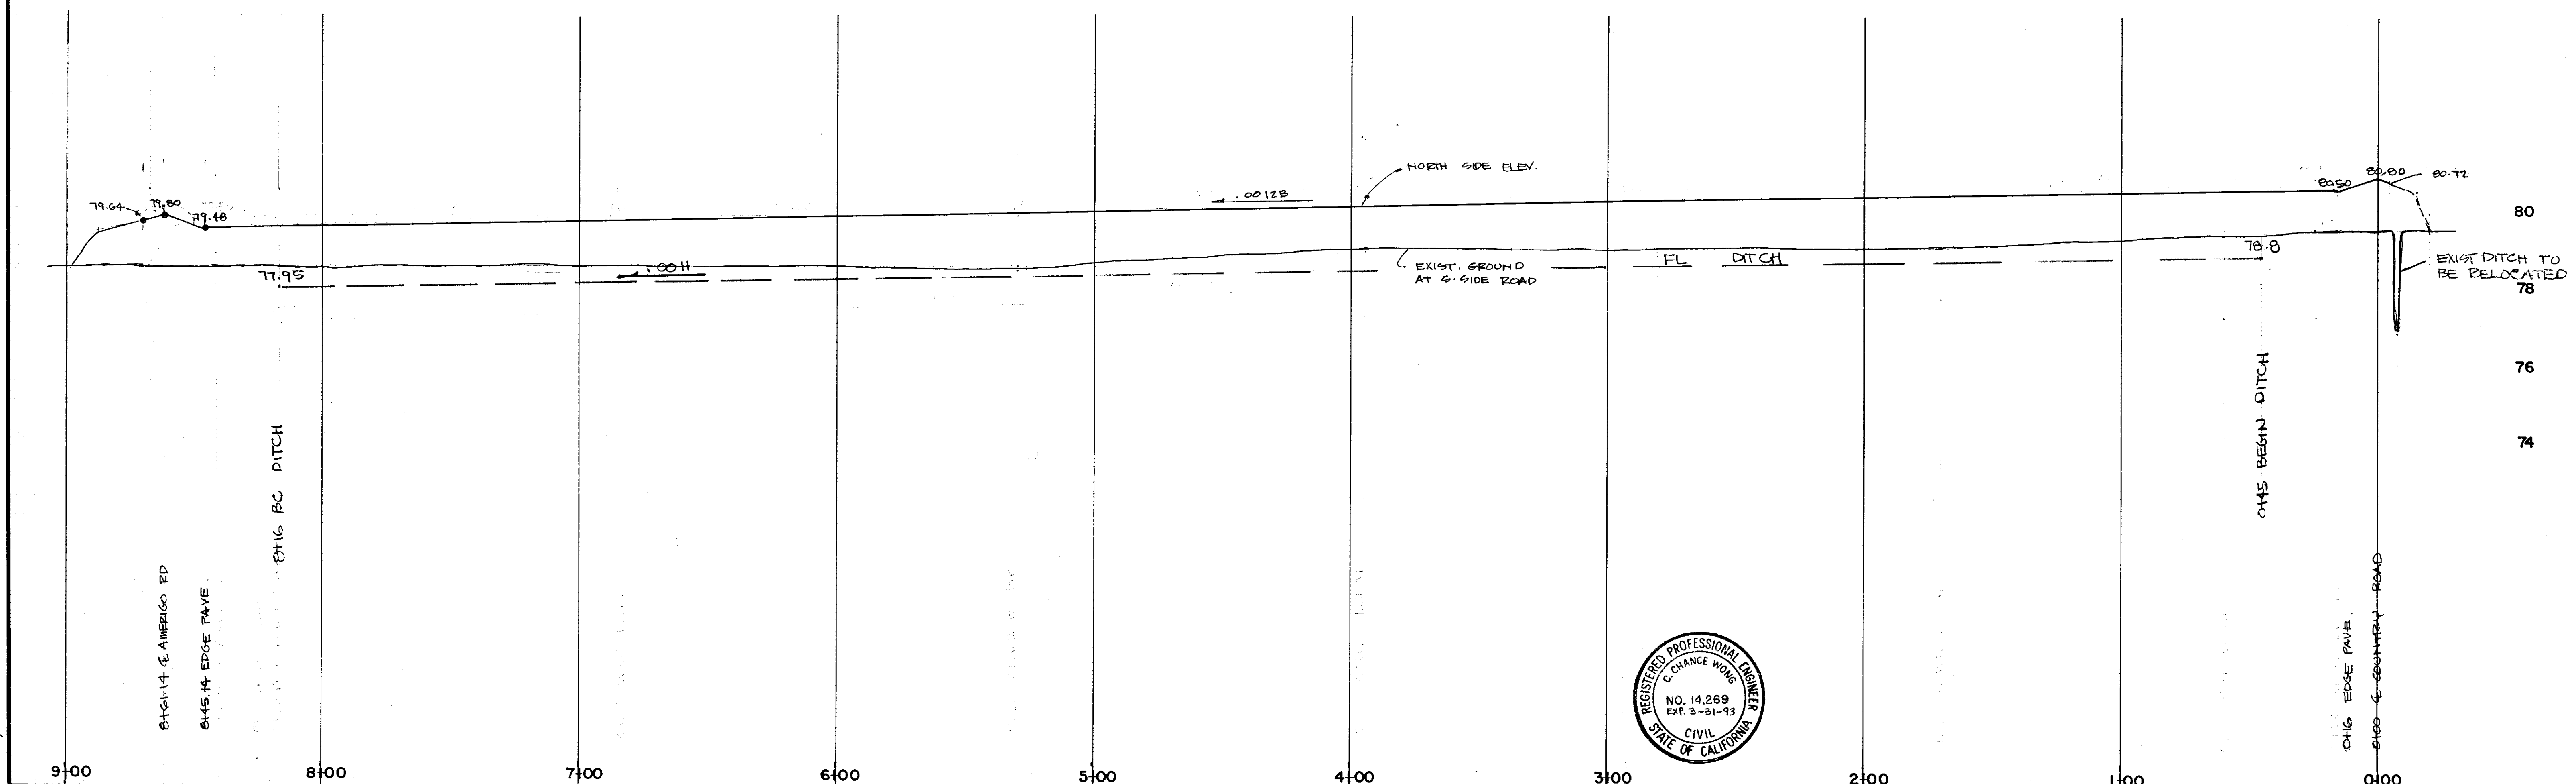
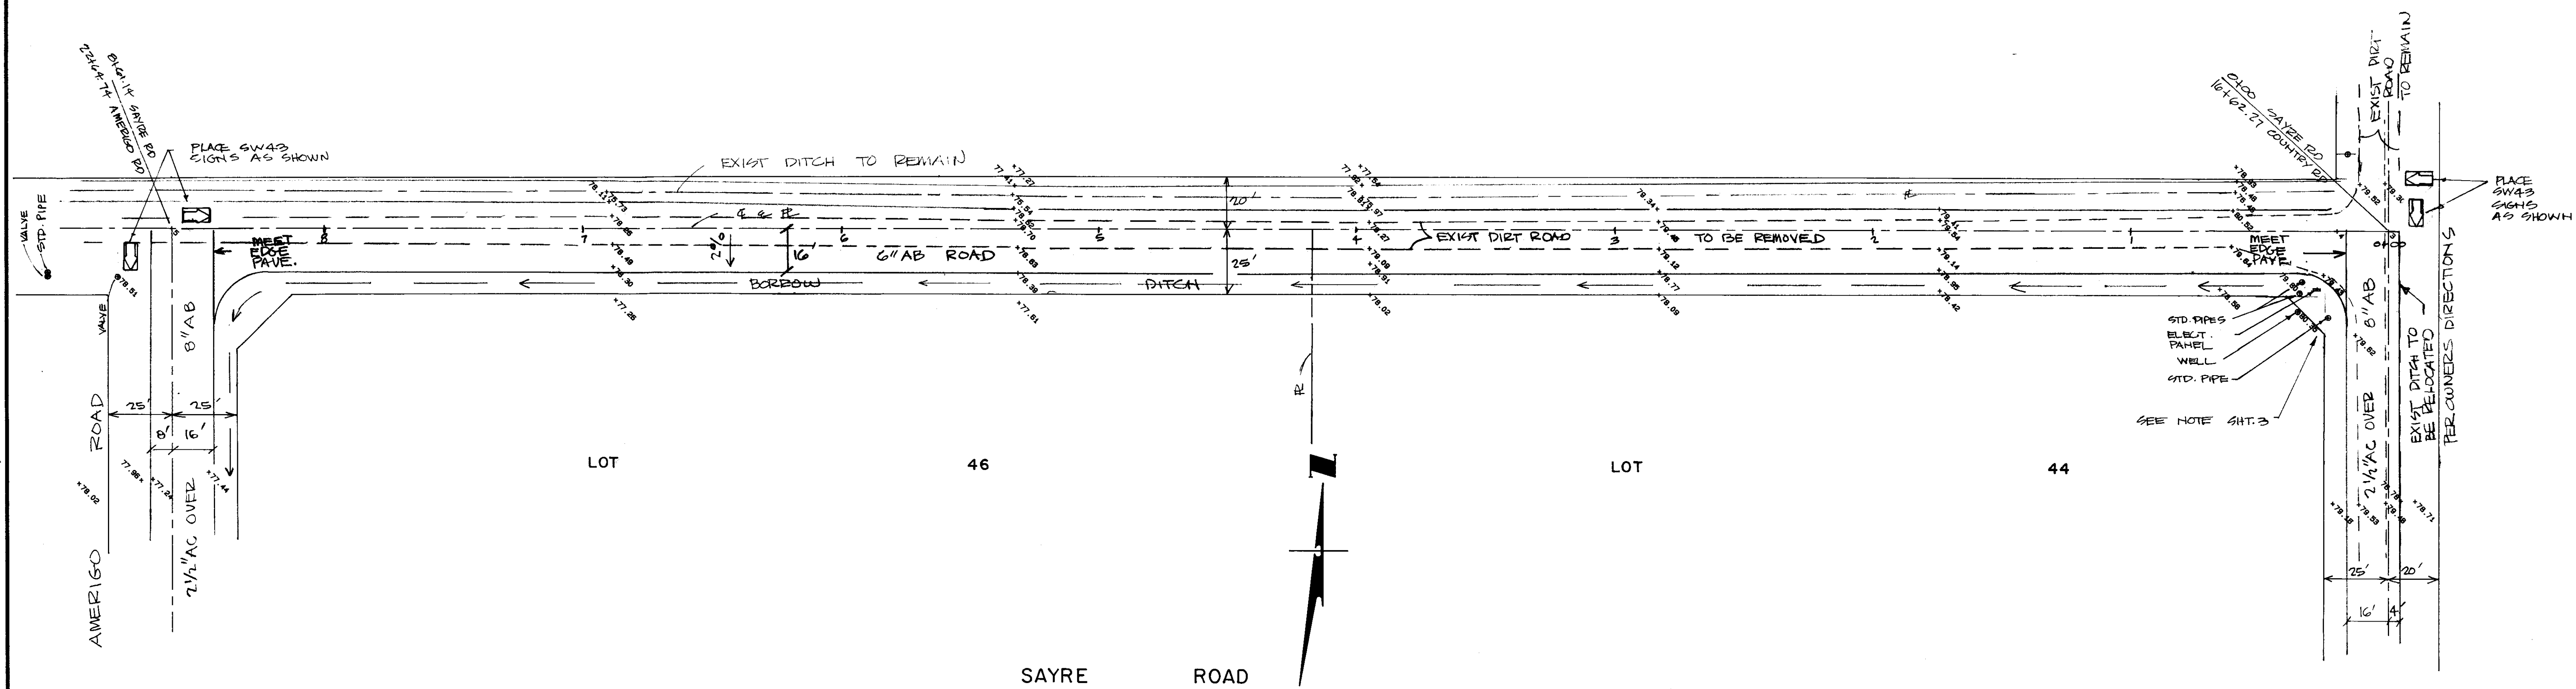



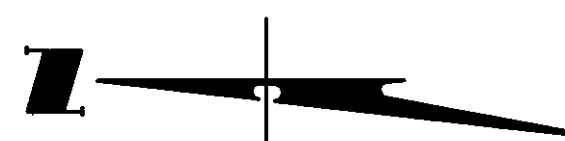


APPROVED _____ 19		APPROVED _____ 19		REVISIONS NO. DESCRIPTION DATE BY		WONG ENGINEERS, INC. PLANNING • ENGINEERING • SURVEYING STOCKTON, CALIFORNIA <i>Chance Wong</i> R.C.E. NO. 14269	JOB. NO. 2528 DATE AUGUST 1989 SCALE HORIZ 1"=30' SCALE VERT 1"=2' DRAWN HAL DESIGN WE CHECK	ORMONDE DEVELOPMENT SAYRE ROAD IMPROVEMENT PLANS STA. 0+00 TO STA. 8+61.14	SAN JOAQUIN COUNTY, CALIFORNIA SHEET 7 OF 7 FILE
HENRY M. HIRATA, DIRECTOR OF PUBLIC WORKS SAN JOAQUIN COUNTY R.C.E. 21258									

SL-2334




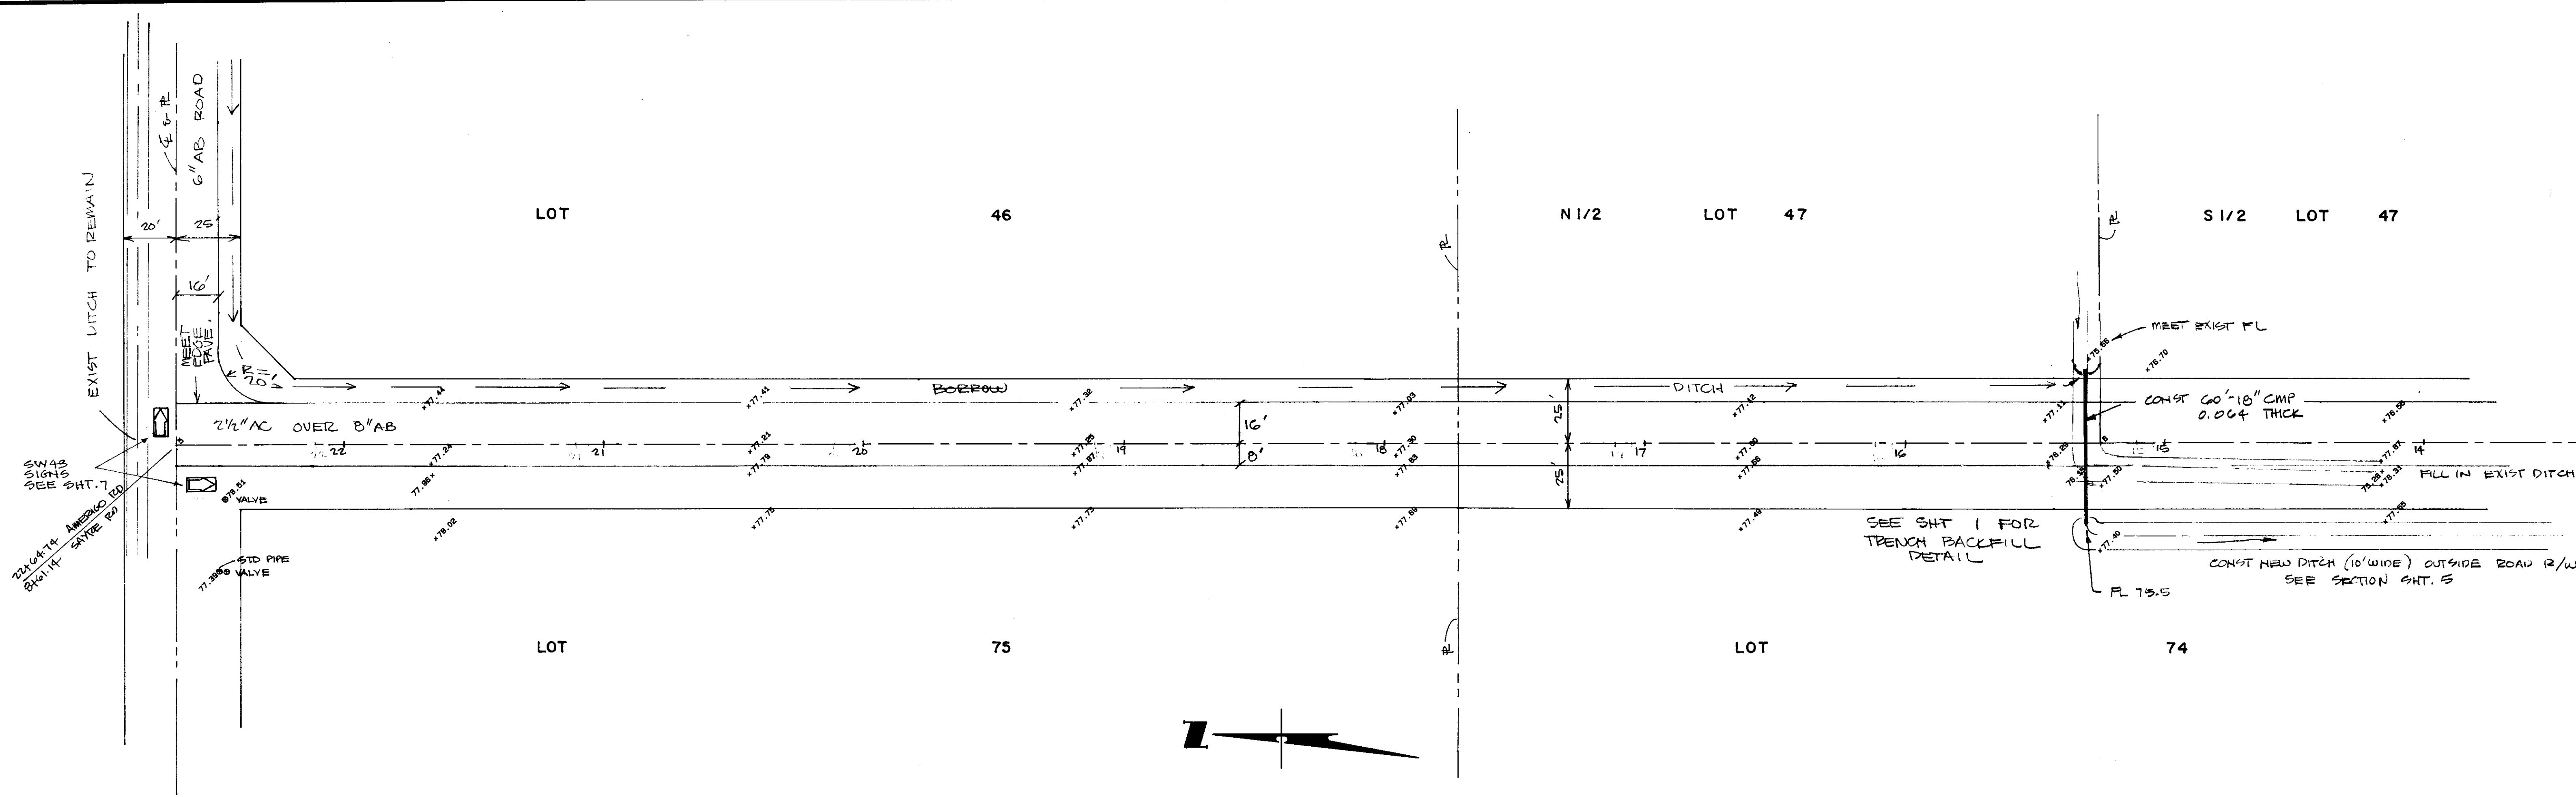


AMERIGO ROAD

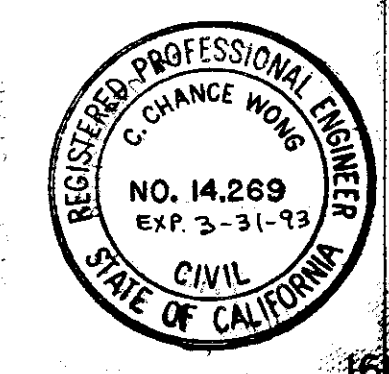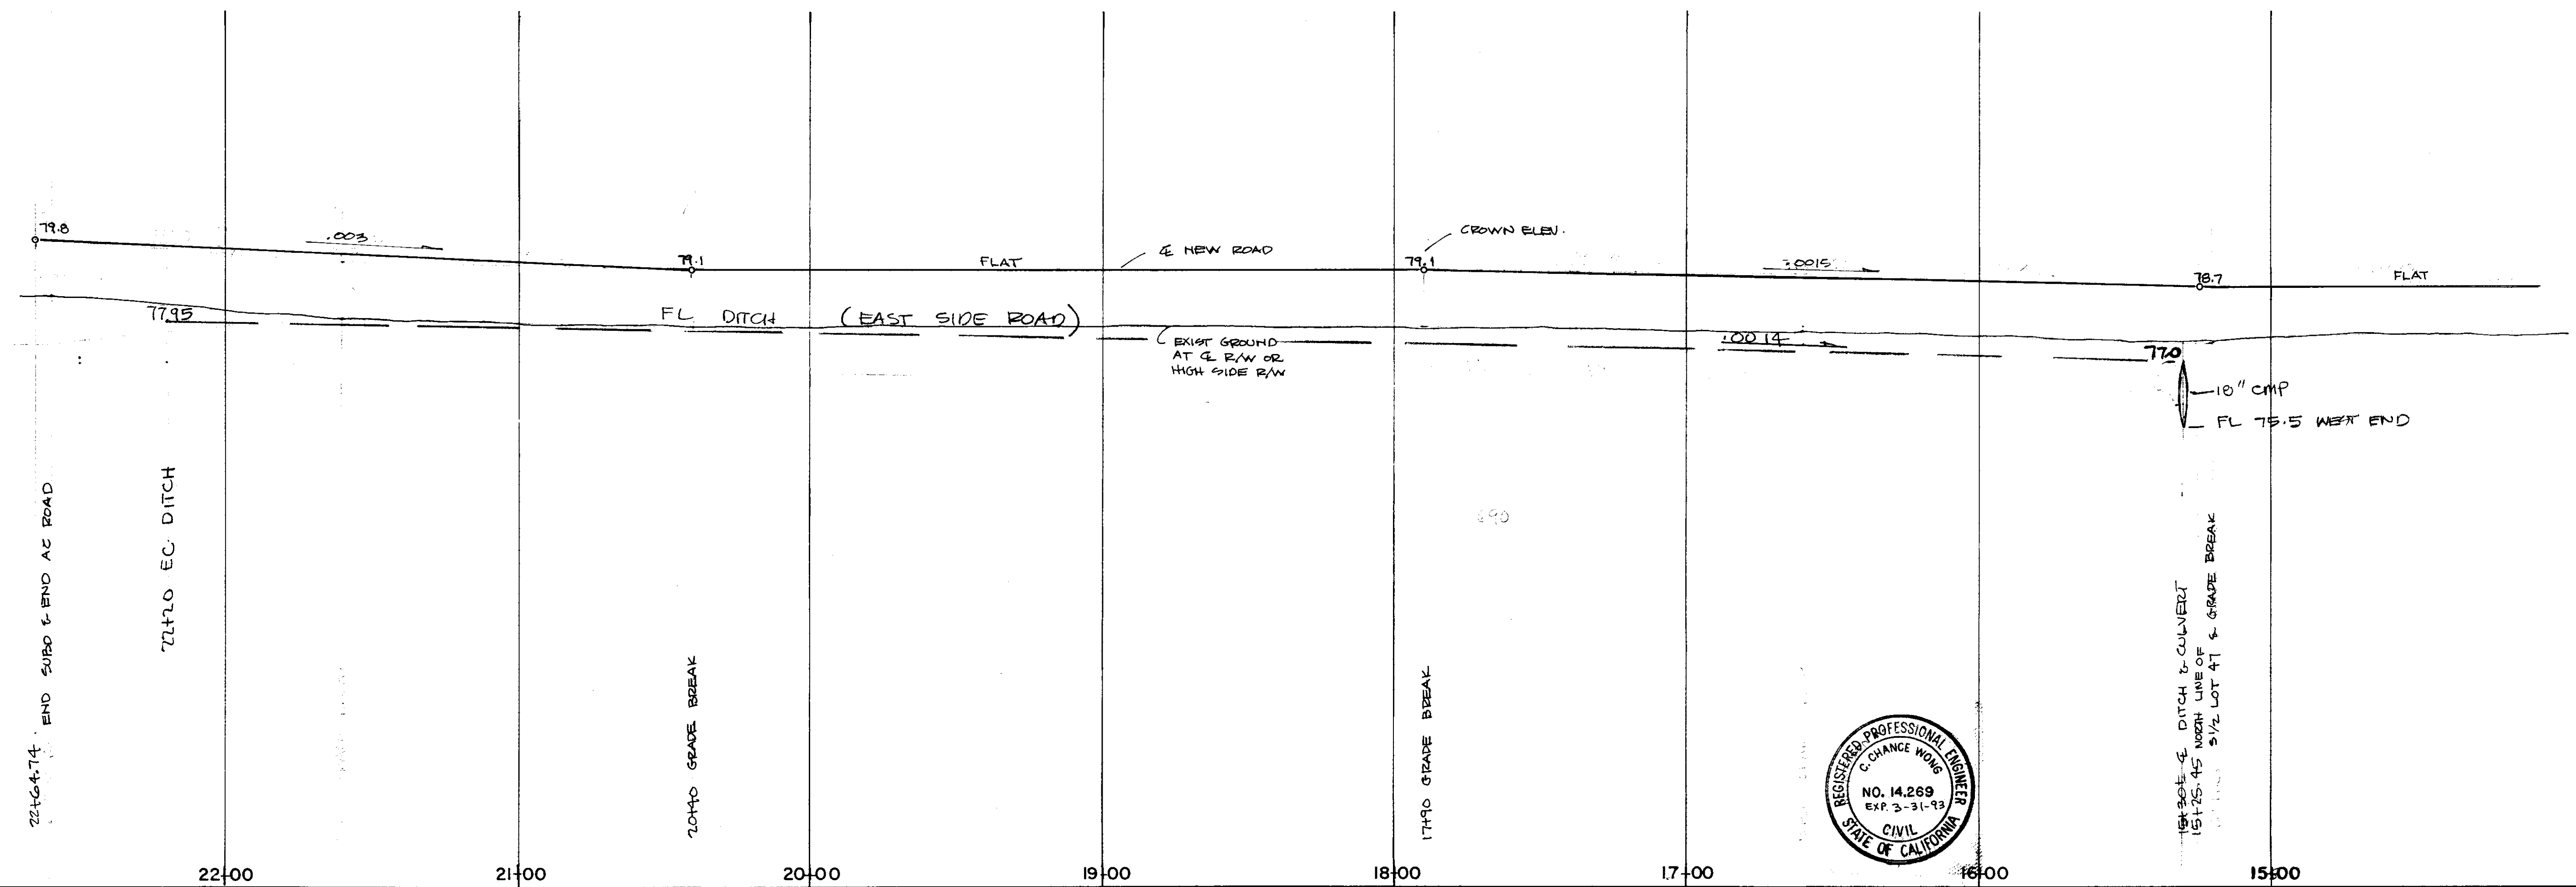

SL2335

APPROVED _____ 19	APPROVED _____ 19	<table border="1" style="width:100%; border-collapse: collapse;"> <tr> <th colspan="4">REVISIONS</th> </tr> <tr> <th>NO.</th> <th>DESCRIPTION</th> <th>DATE</th> <th>BY</th> </tr> <tr> <td> </td> <td> </td> <td> </td> <td> </td> </tr> </table>	REVISIONS				NO.	DESCRIPTION	DATE	BY					WONG ENGINEERS, INC. PLANNING • ENGINEERING • SURVEYING STOCKTON, CALIFORNIA <i>C. Chance Wong</i> R.C.E. NO. 14269	<table border="1" style="width:100%; border-collapse: collapse;"> <tr> <td>JOB NO.</td> <td>2528</td> </tr> <tr> <td>DATE</td> <td>AUGUST 1989</td> </tr> <tr> <td>SCALE HORIZ</td> <td>1"=30'</td> </tr> <tr> <td>SCALE VERT</td> <td>1"=2'</td> </tr> <tr> <td>DRAWN</td> <td>HAL</td> </tr> <tr> <td>DESIGN</td> <td>WE</td> </tr> <tr> <td>CHECK</td> <td> </td> </tr> </table>	JOB NO.	2528	DATE	AUGUST 1989	SCALE HORIZ	1"=30'	SCALE VERT	1"=2'	DRAWN	HAL	DESIGN	WE	CHECK		ORMONDE DEVELOPMENT AMERIGO ROAD IMPROVEMENT PLANS STA. 15+00 TO STA. 22+64.74 SAN JOAQUIN COUNTY, CALIFORNIA	SHEET 6 OF 7 FILE
REVISIONS																																
NO.	DESCRIPTION	DATE	BY																													
JOB NO.	2528																															
DATE	AUGUST 1989																															
SCALE HORIZ	1"=30'																															
SCALE VERT	1"=2'																															
DRAWN	HAL																															
DESIGN	WE																															
CHECK																																

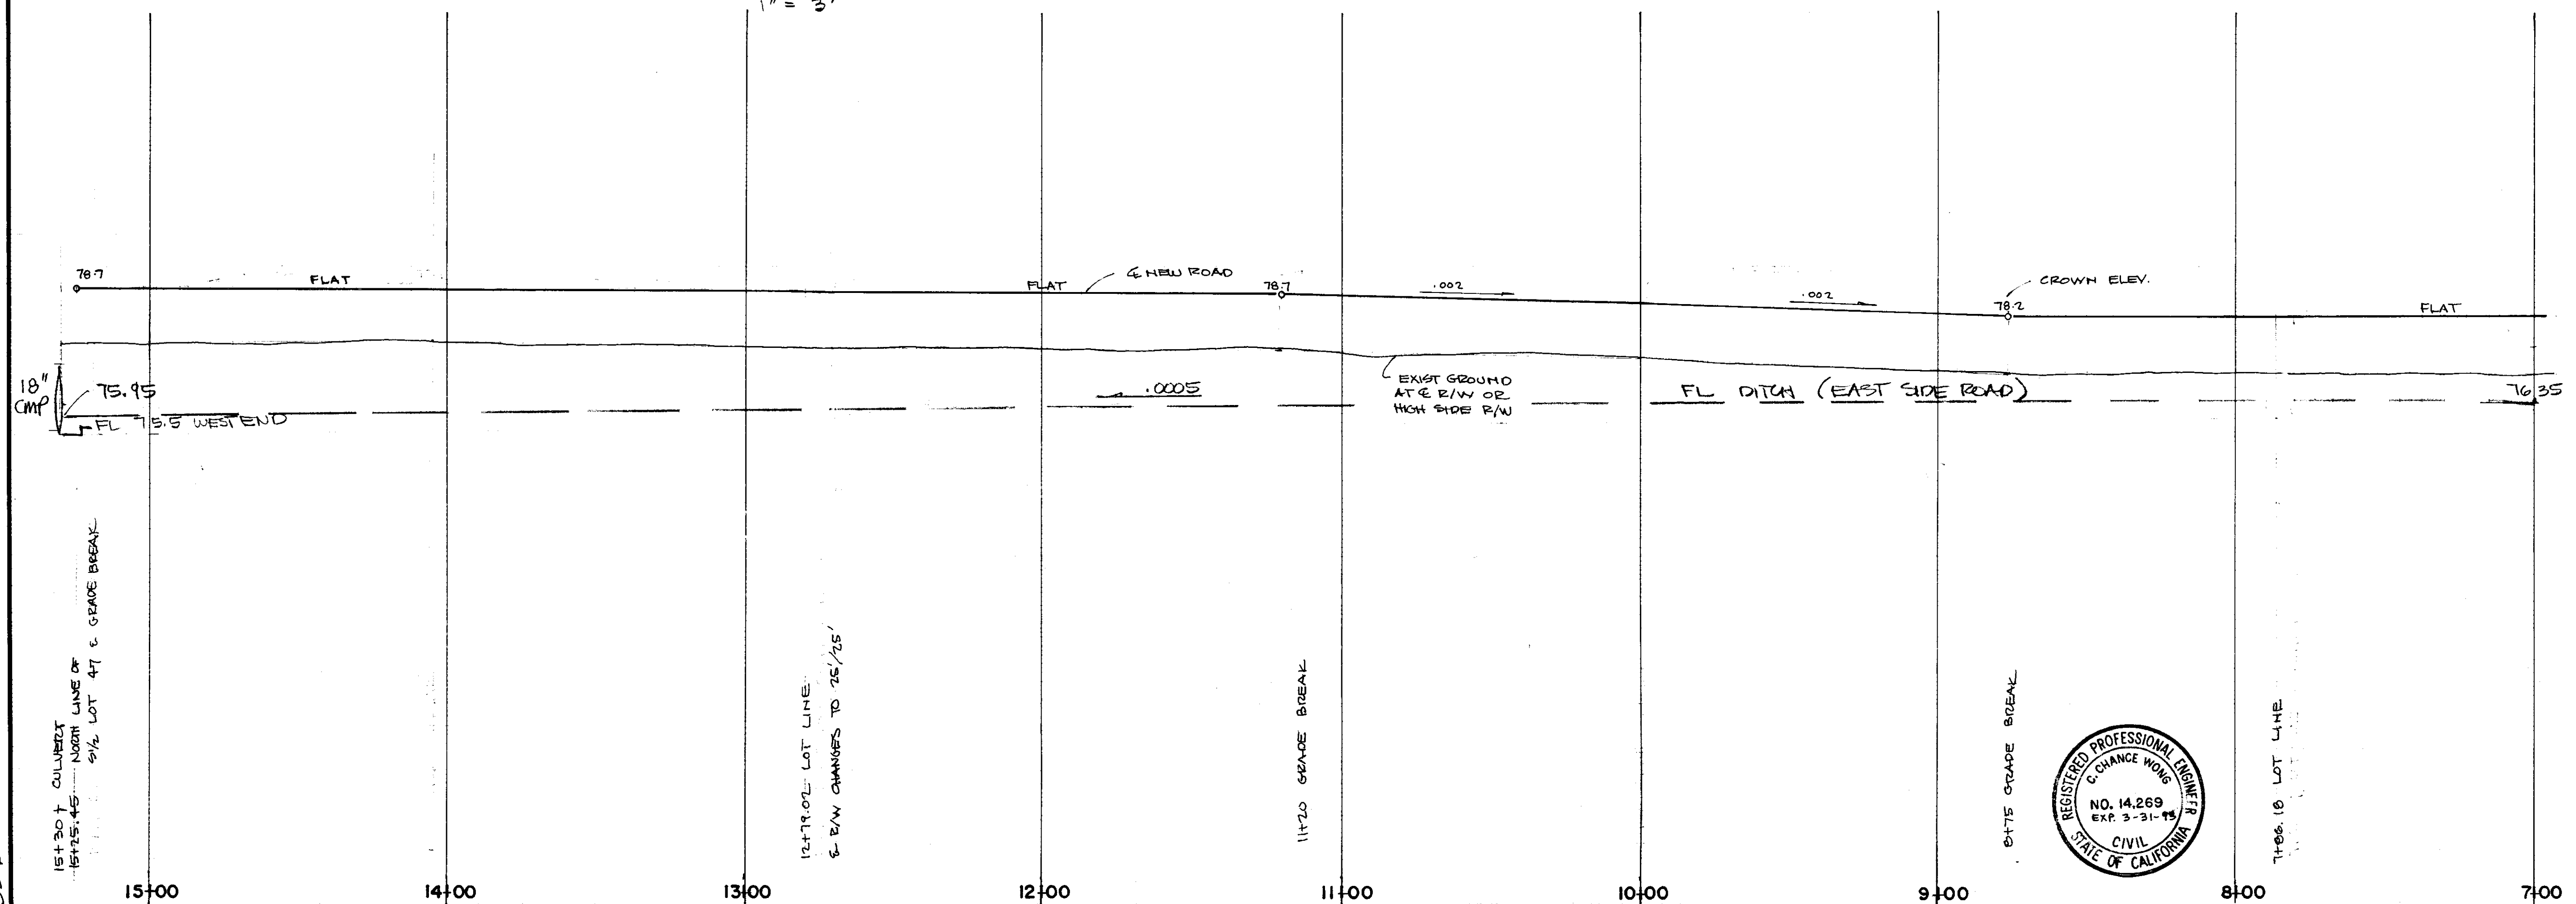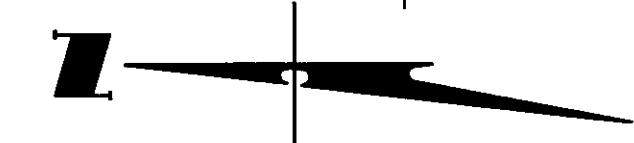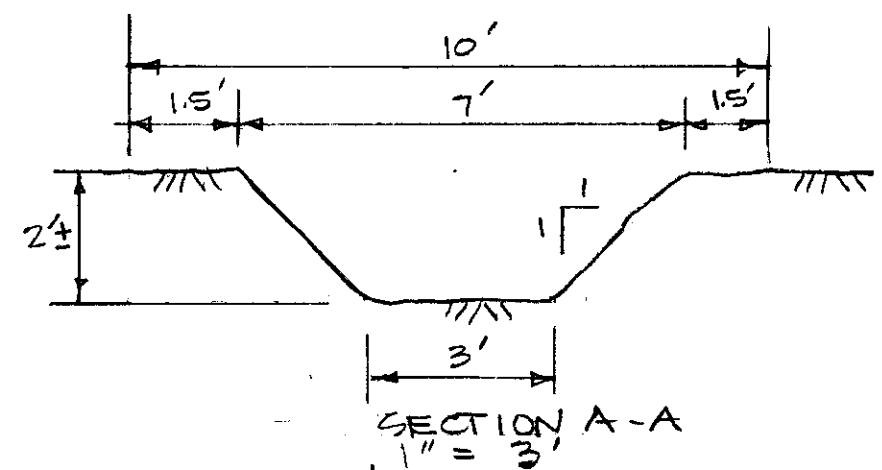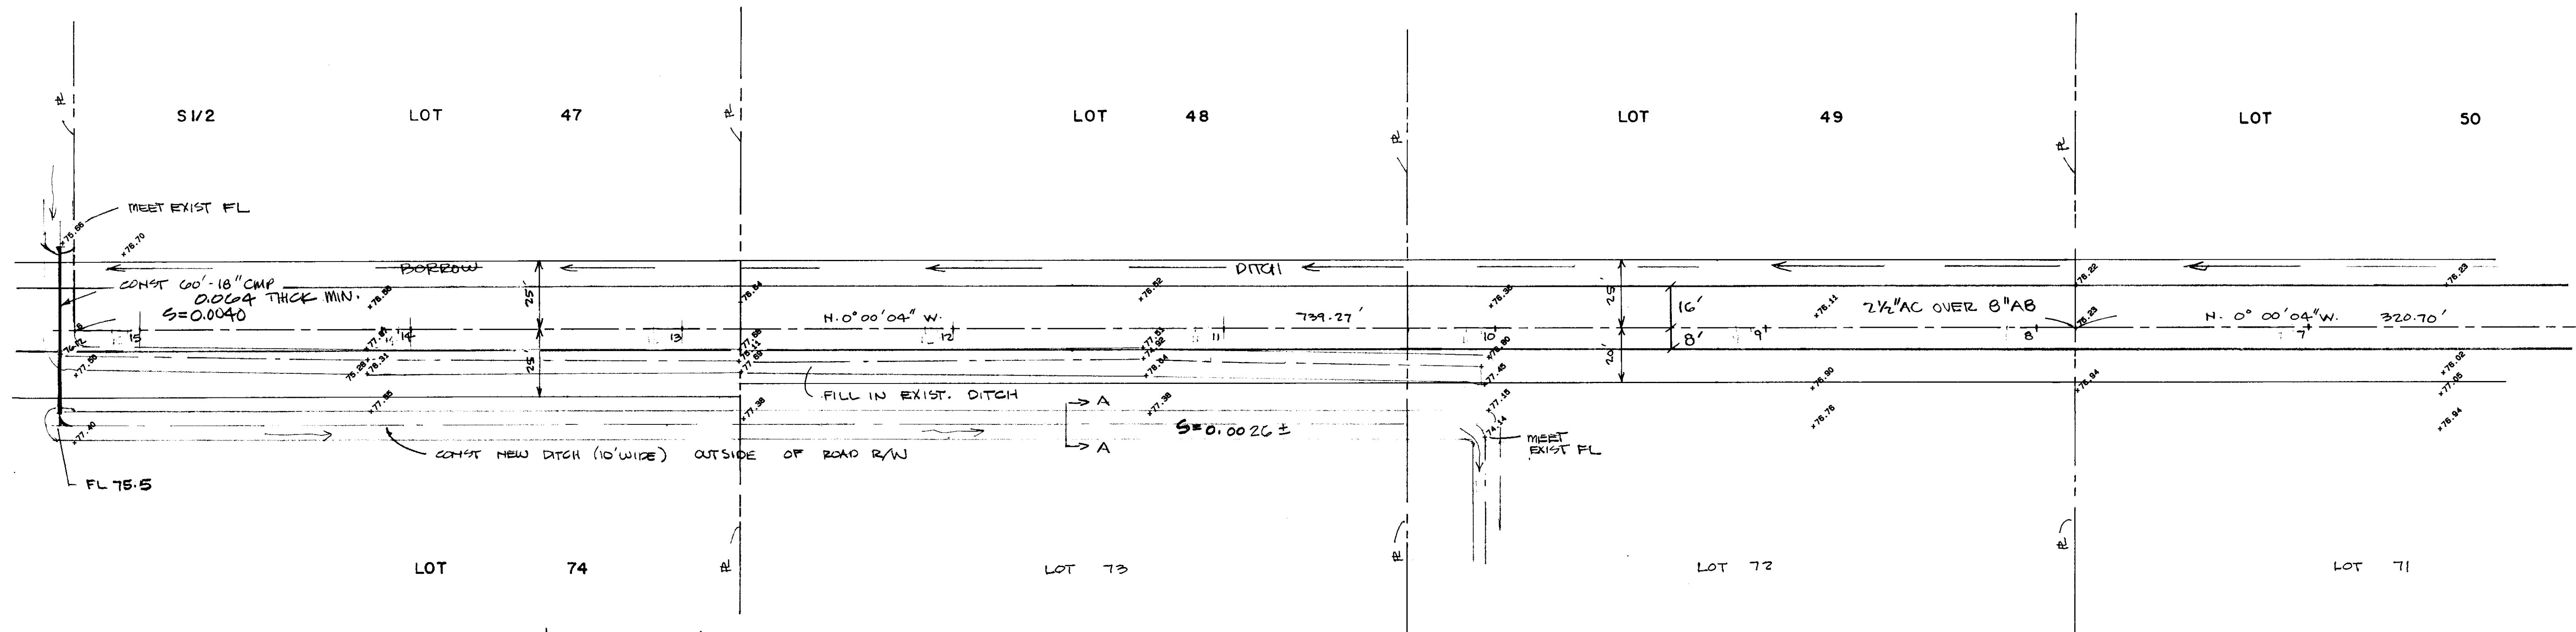

80
78
76
74

54 2336

APPROVED _____ 19	APPROVED _____ 19
HENRY M. HIRATA, DIRECTOR OF PUBLIC WORKS SAN JOAQUIN COUNTY R.C.E. 21258	

REVISIONS			
NO.	DESCRIPTION	DATE	BY

WONG ENGINEERS, INC.

PLANNING • ENGINEERING • SURVEYING



STOCKTON, CALIFORNIA

Chance Wong R.C.E. NO. 14269

JOB NO.	2528
DATE	AUGUST 1989
SCALE HORIZ	1"=30'
SCALE VERT	1"=2'
DRAWN	HAL
DESIGN	WE
CHECK	

ORMONDE DEVELOPMENT
AMERIGO ROAD IMPROVEMENT PLANS
STA. 7+00 TO STA. 15+00

SAN JOAQUIN COUNTY, CALIFORNIA	SHEET 5
OF 7	FILE

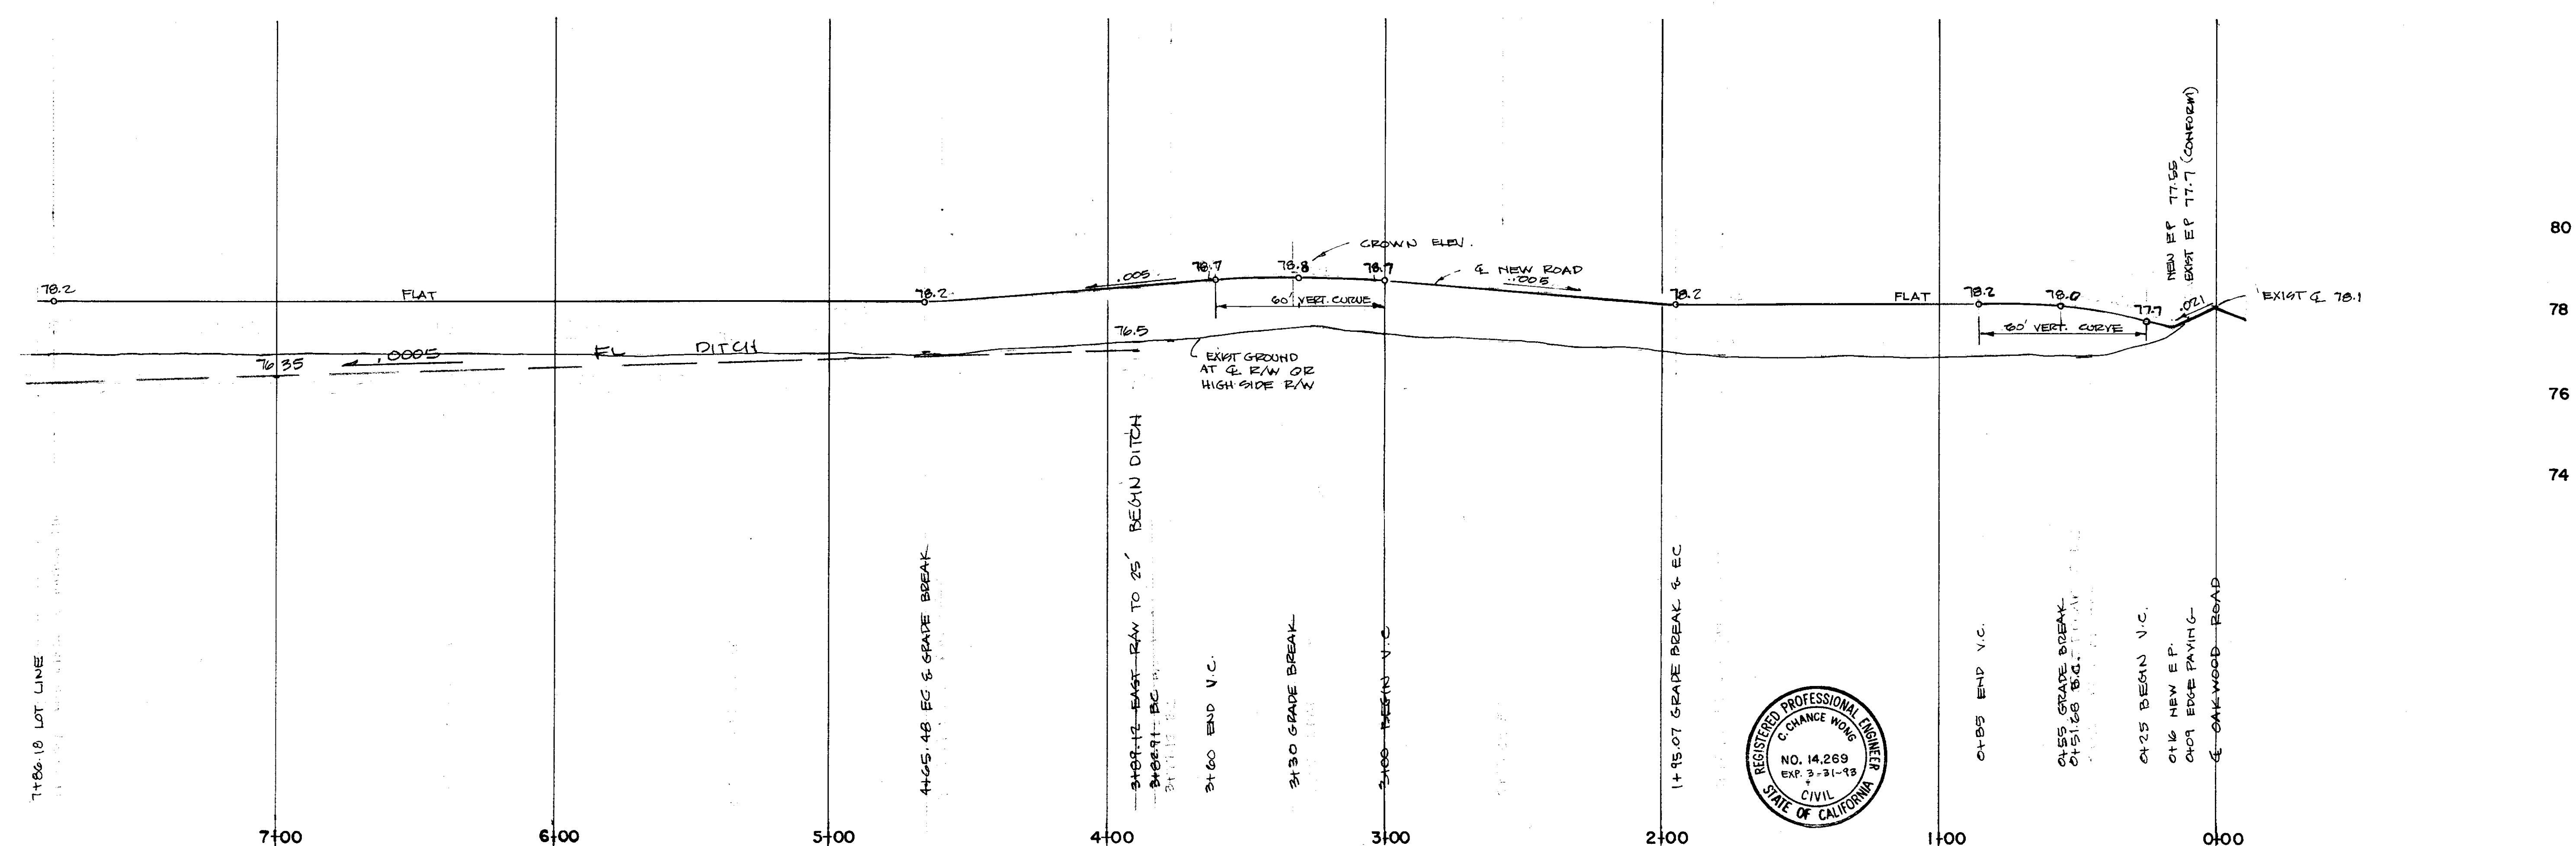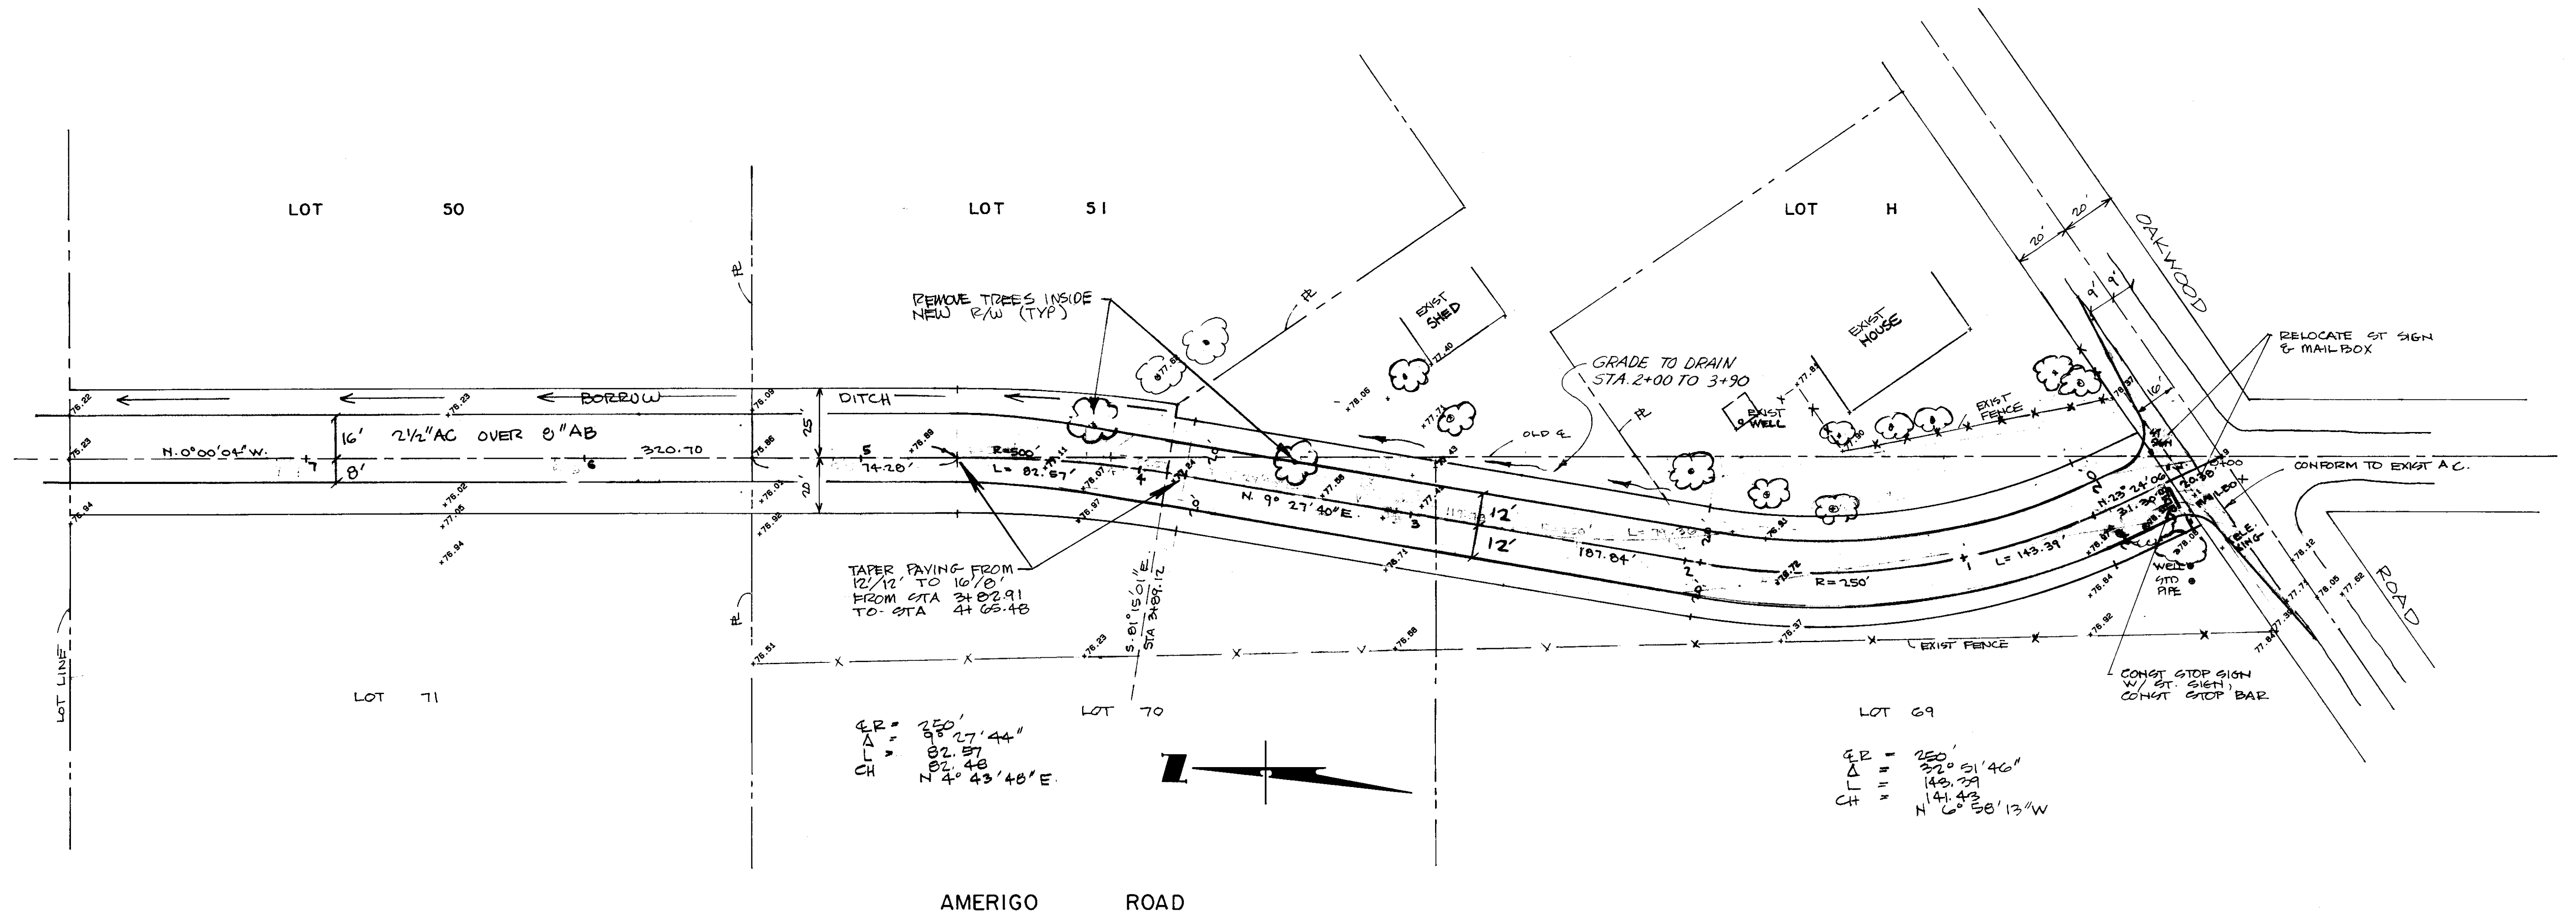

APPROVED _____ 19____ APPROVED _____ 19____

HENRY M. HIRATA, DIRECTOR OF PUBLIC WORKS
SAN JOAQUIN COUNTY R.C.E. 21258

REVISIONS			
NO.	DESCRIPTION	DATE	BY
1	BEALUCH ROAD		lp



WONG ENGINEERS, INC.
PLANNING • ENGINEERING • SURVEYING
STOCKTON, CALIFORNIA



R.C.E. NO. 14269




JOB NO. 2528
DATE AUGUST 1989
SCALE HORIZ 1"=30'
SCALE VERT 1"=2'
DRAWN HAL
DESIGN WE
CHECK

ORMONDE DEVELOPMENT
AMERIGO ROAD IMPROVEMENT PLANS
STA. 0+00 TO STA. 7+00
SAN JOAQUIN COUNTY, CALIFORNIA


SHEET
4
OF 7
FILE

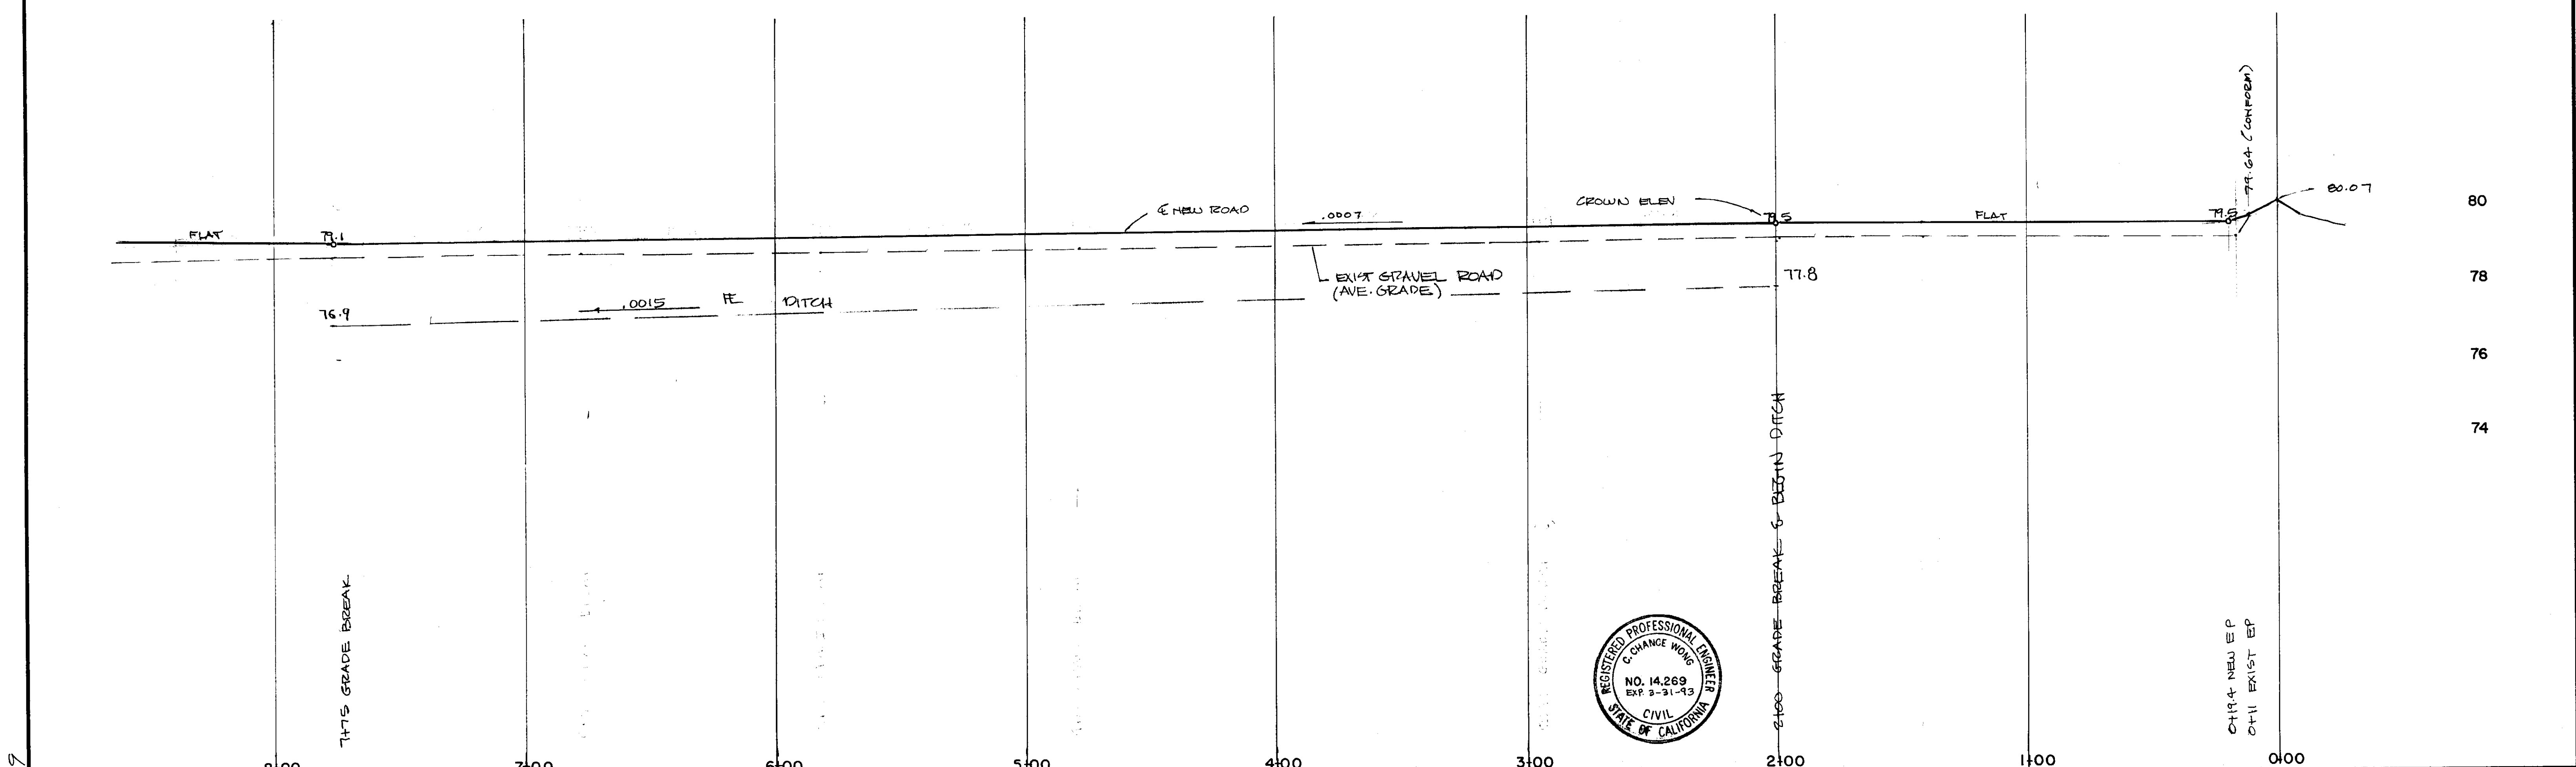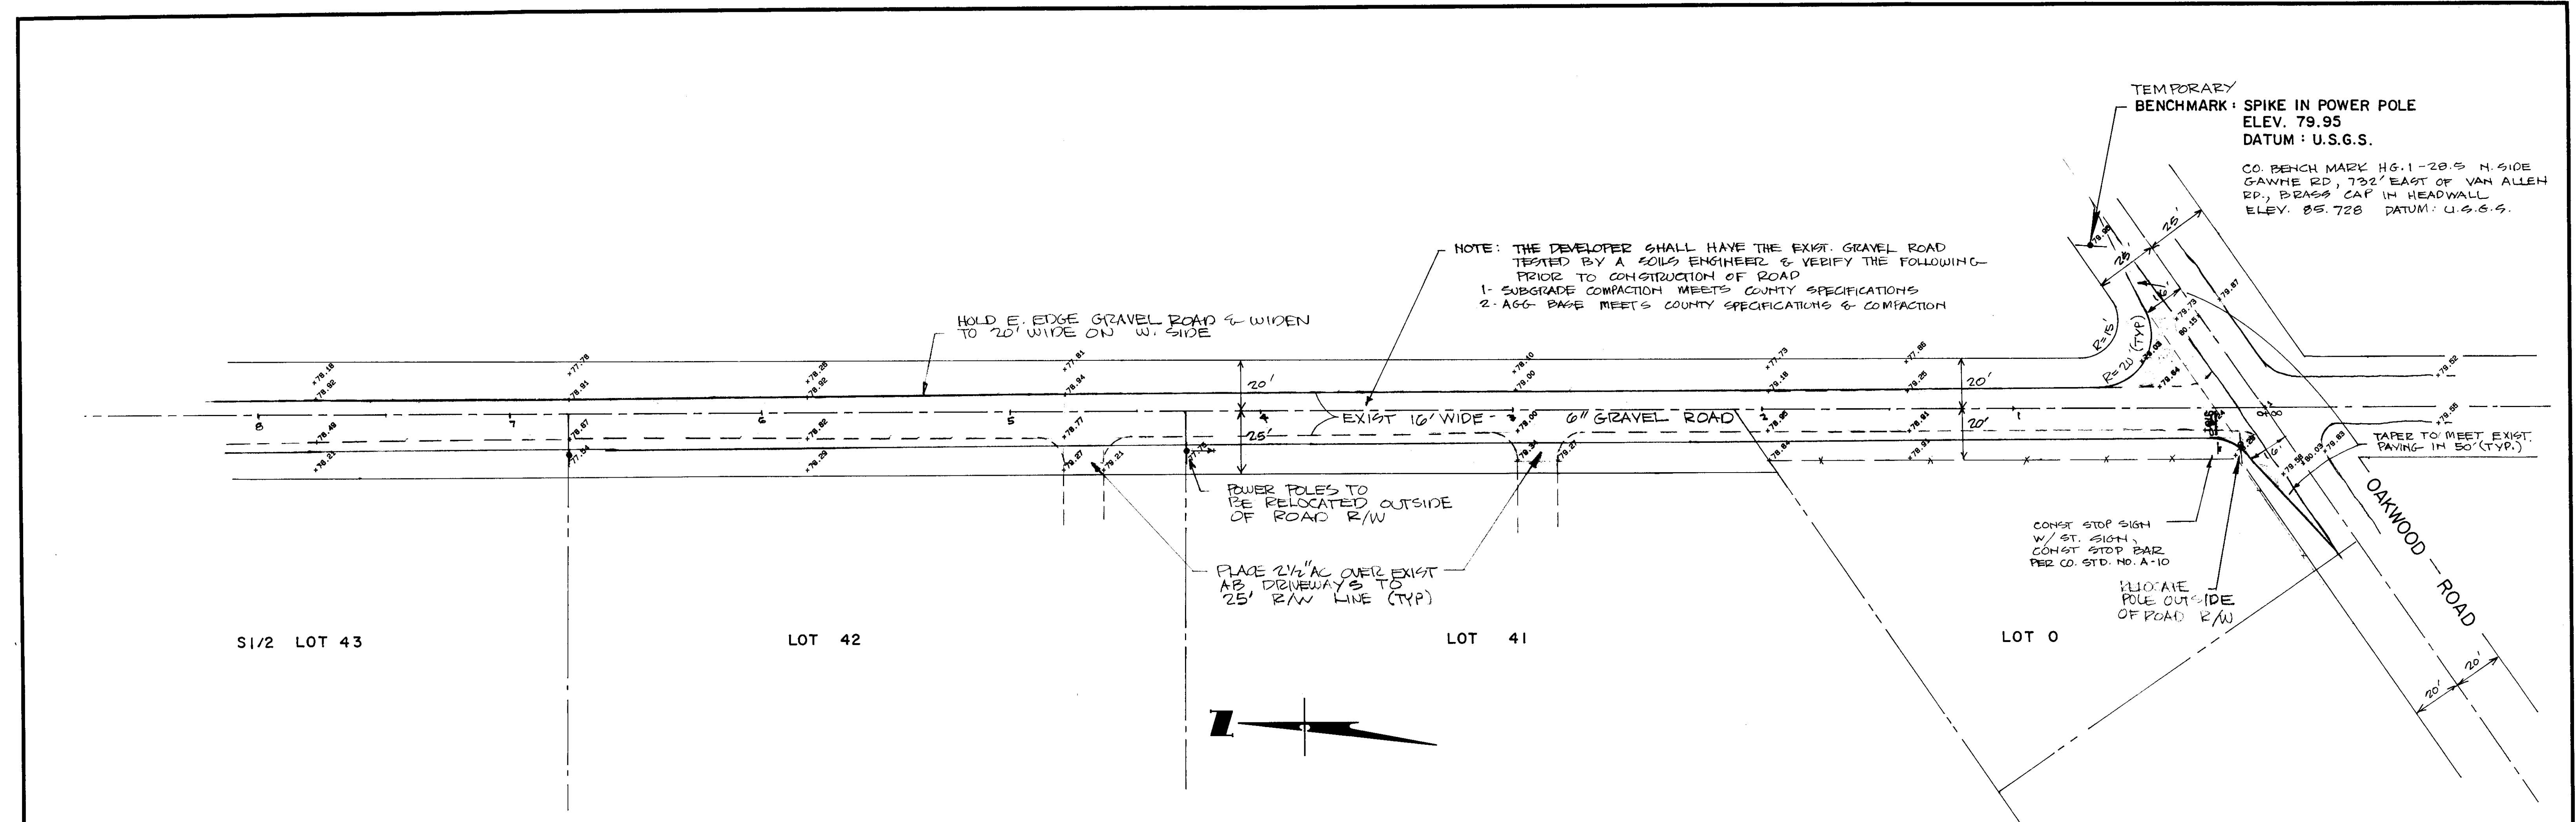

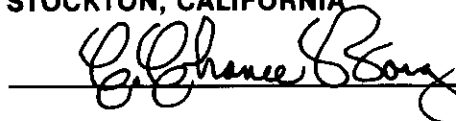
APPROVED _____ 19 HENRY M. HIRATA, DIRECTOR OF PUBLIC WORKS SAN JOAQUIN COUNTY R.C.E. 21258		REVISIONS <table border="1"> <thead> <tr> <th>NO.</th> <th>DESCRIPTION</th> <th>DATE</th> <th>BY</th> </tr> </thead> <tbody> <tr> <td> </td> <td> </td> <td> </td> <td> </td> </tr> </tbody> </table>		NO.	DESCRIPTION	DATE	BY					 WONG ENGINEERS, INC. PLANNING • ENGINEERING • SURVEYING STOCKTON, CALIFORNIA  R.C.E. NO. 14269		JOB NO. 2528 DATE AUGUST 1989 SCALE HORIZ 1"=30' SCALE VERT 1"=2' DRAWN HAL DESIGN WE CHECK		ORMONDE DEVELOPMENT COUNTRY ROAD IMPROVEMENT PLANS STA. 0+00 TO STA. 8+00 SAN JOAQUIN COUNTY, CALIFORNIA		SHEET 2 OF 7 FILE	
NO.	DESCRIPTION	DATE	BY																

SHEET 2339

ROAD IMPROVEMENT PLANS FOR COUNTRY, AMERIGO & SAYRE RDS

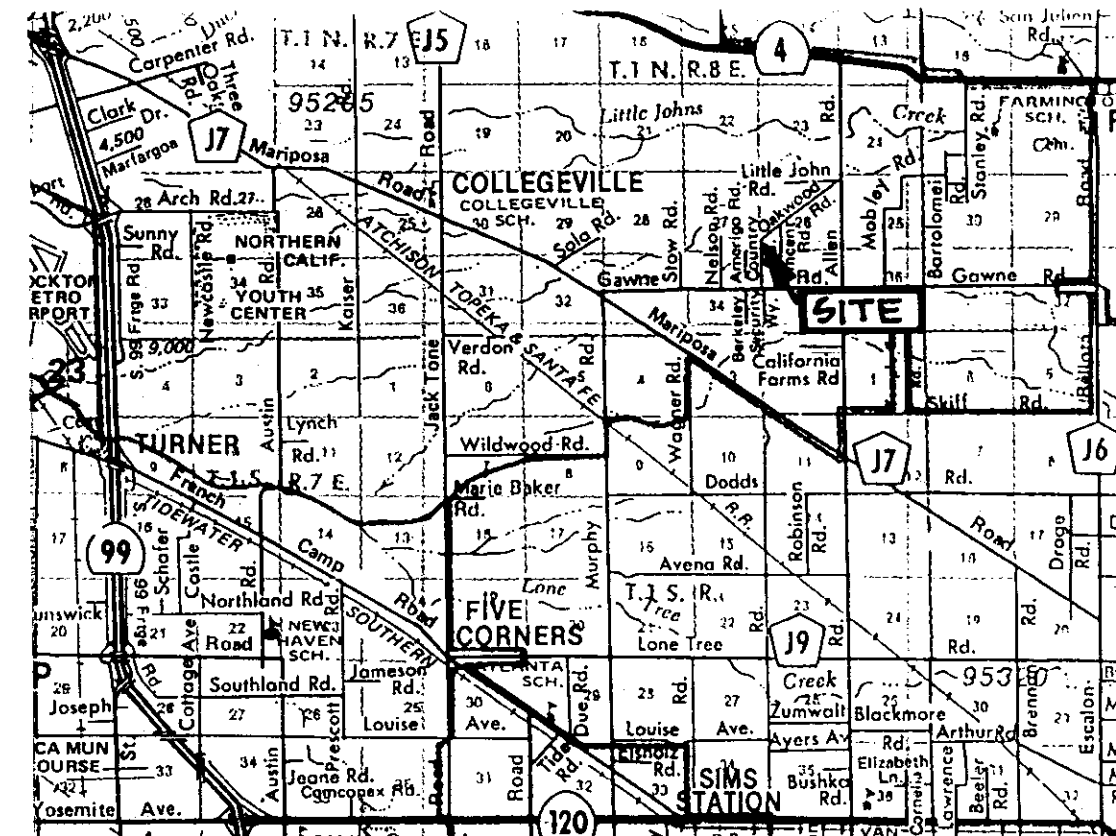

VICINITY MAP
NO SCALE

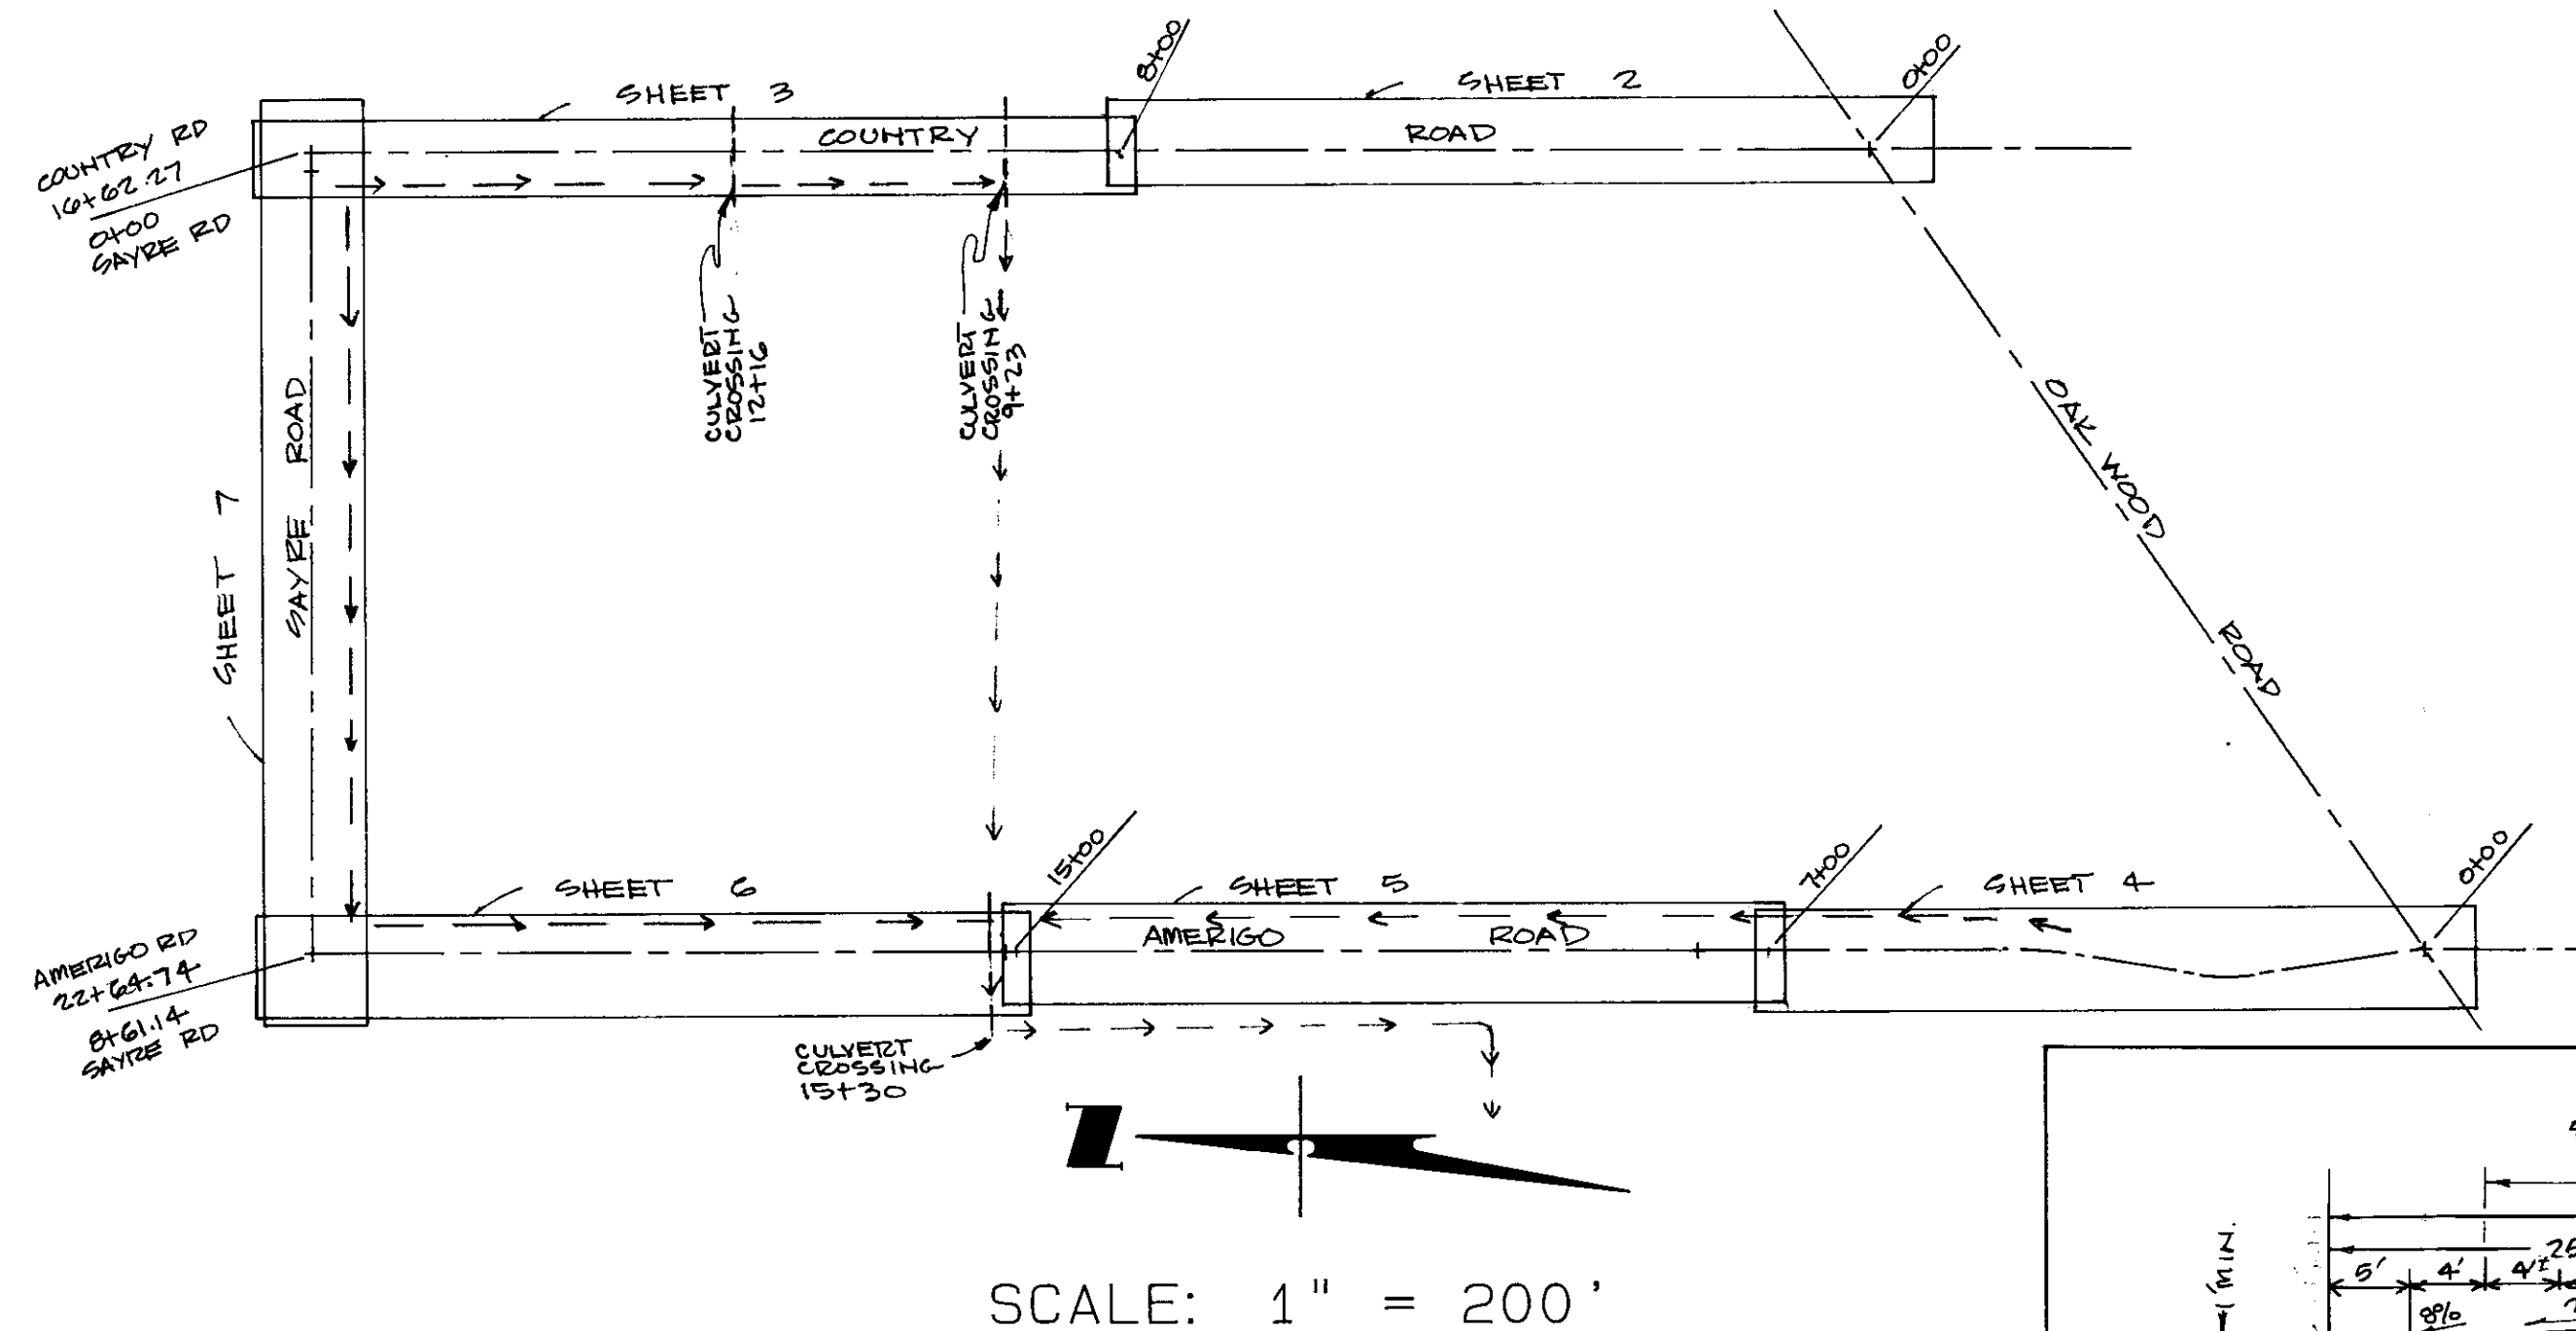


SCALE: 1" = 200'

GENERAL NOTES

- CONTRACTOR SHALL ASSUME SOLE AND COMPLETE RESPONSIBILITY FOR JOB SITE CONDITIONS DURING THE COURSE OF CONSTRUCTION OF THIS PROJECT, INCLUDING SAFETY FOR ALL PERSONS AND PROPERTY; THAT THIS REQUIREMENT SHALL APPLY CONTINUOUSLY AND NOT BE LIMITED TO NORMAL WORKING HOURS AND THAT CONTRACTOR SHALL DEFEND, INDEMNIFY, AND HOLD THE OWNER, AND ENGINEER HARMLESS FROM ANY AND ALL LIABILITY, REAL OR ALLEGED, IN CONNECTION WITH THE PERFORMANCE OF WORK ON THIS PROJECT.
- PRIOR TO PERFORMING ANY WORK WITHIN THE ROAD RIGHT-OF-WAY, THE CONTRACTOR SHALL OBTAIN AN ENCROACHMENT PERMIT FROM THE SAN JOAQUIN COUNTY DEPARTMENT OF PUBLIC WORKS.
- CONTRACTOR SHALL OBTAIN A GRADING PERMIT FROM THE SAN JOAQUIN COUNTY BUILDING DIVISION.
- ALL TRAFFIC SIGNS AND MARKINGS SHALL CONFORM TO THE "MANUAL OF UNIFORM TRAFFIC CONTROL DEVICES, AND SAN JOAQUIN COUNTY STANDARDS."
- ALL COMPACTION TESTS, AND MATERIAL SAMPLING AND TESTING SHALL BE THE RESPONSIBILITY OF THE DEVELOPER.
- ANY CHANGES ON THE APPROVED IMPROVEMENT PLANS AND SPECIFICATIONS MUST BE PREPARED AND CERTIFIED BY THE "CIVIL ENGINEER", AND SHALL BE SUBMITTED TO THE DIRECTOR OF PUBLIC WORKS FOR APPROVAL PRIOR TO IMPLEMENTATION.
- NO SERVICES ARE REQUIRED FOR THESE ROAD IMPROVEMENTS.
- ALL DRIVEWAYS OVER 150 FEET LONG SHALL BE 20 FEET WIDE ALL WEATHER WITH ADEQUATE TURN AROUND.

CONTRACTOR AGREES THAT HE SHALL ASSUME SOLE AND COMPLETE RESPONSIBILITY FOR JOB SITE CONDITIONS DURING THE COURSE OF CONSTRUCTION OF THIS PROJECT, INCLUDING SAFETY OF ALL PERSONS AND PROPERTY; THAT THIS REQUIREMENT SHALL APPLY CONTINUOUSLY AND NOT BE LIMITED TO NORMAL WORKING HOURS; AND THAT THE CONTRACTOR SHALL DEFEND, INDEMNIFY AND HOLD HARMLESS, THE COUNTY OF SAN JOAQUIN, ITS ELECTED OFFICIALS, OFFICERS, EMPLOYEES, AND AGENTS FROM ANY AND ALL CLAIMS, COSTS OF LITIGATION, DAMAGES, AND ATTORNEY'S FEES, WHICH ARE CLAIMED TO HAVE OCCURRED DURING THE TERM OF THIS PROJECT.

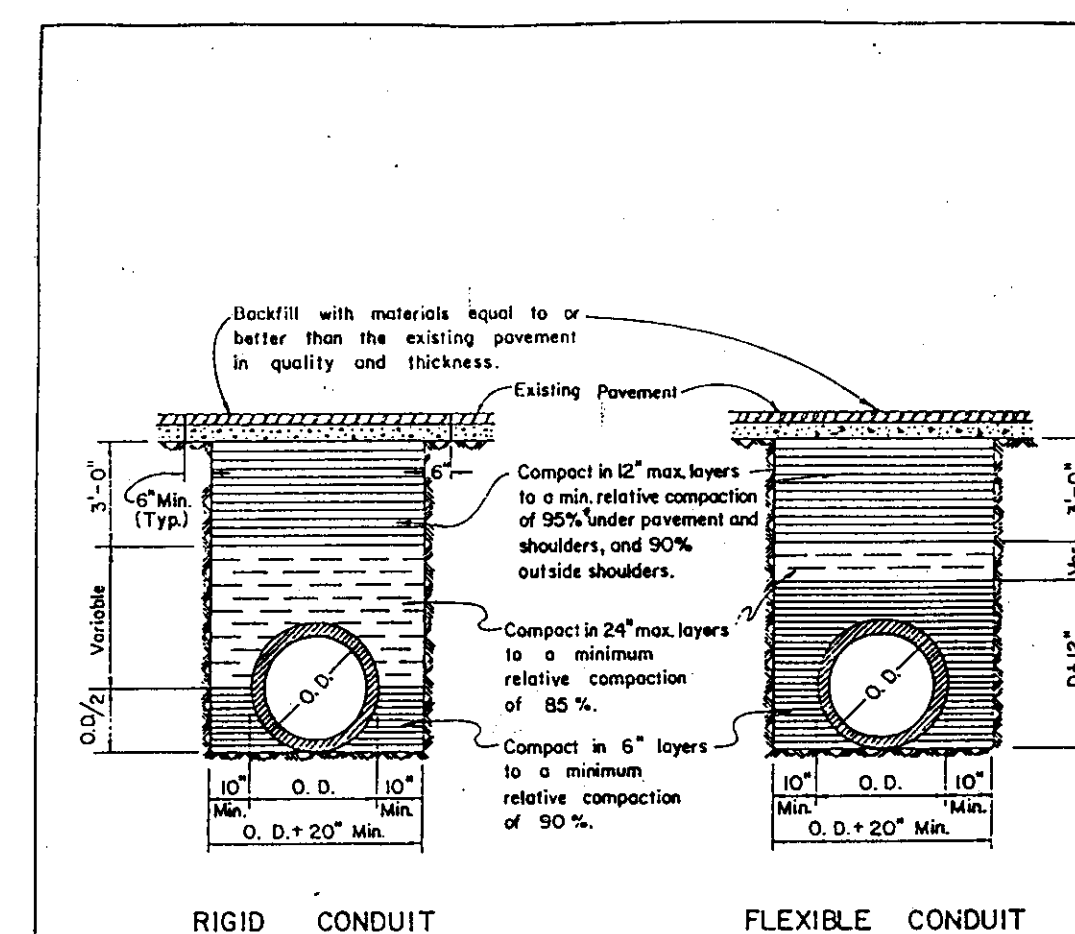


NOTES:

- Relative compaction of materials shall be tested by the State of California, Dept. of Transportation Testing Manual, test method No. California 218 or 228.
- All existing pavement shall be neatly cut to line prior to trench excavation.
- Jetting or ponding will be permitted within the street right of way with 3 year bond.
- *When shown by soil composition and compaction, ninety percent (90%) compaction may be used, when approved by the Director of Public Works.





NO.	REVISED	DATE

TYPICAL TRENCH BACKFILL

COUNTY OF SAN JOAQUIN
DEPARTMENT OF PUBLIC WORKS

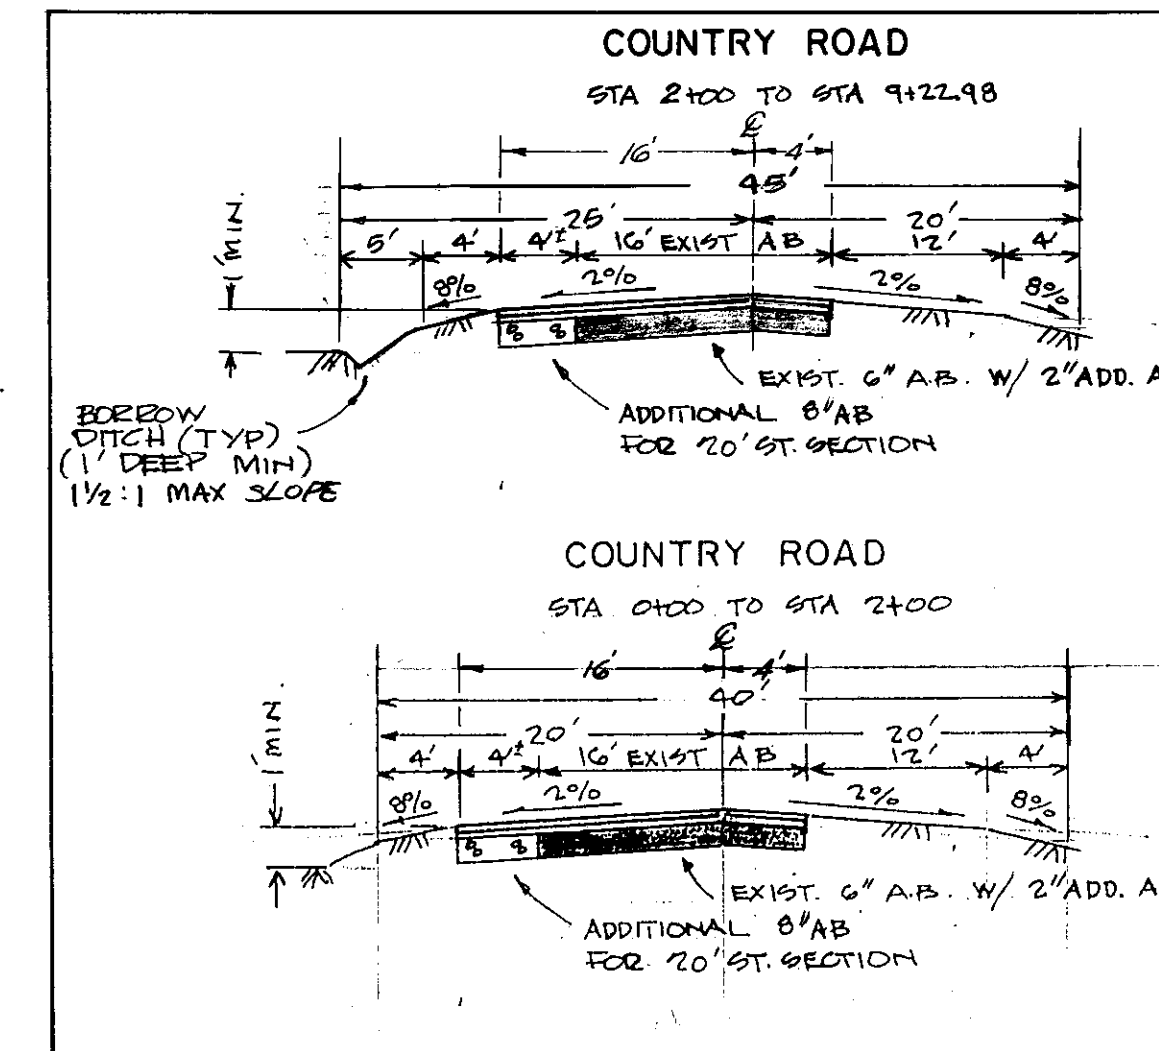


NOTE: AMERIGO RD. AND COUNTRY RD. ARE NOT TO BE ACCEPTED FOR MAINTENANCE UNTIL THEY ARE WIDENED TO MEET THE MIN. SAN JOAQUIN COUNTY STANDARDS FOR FARM OR ESTATE TYPE STREETS.

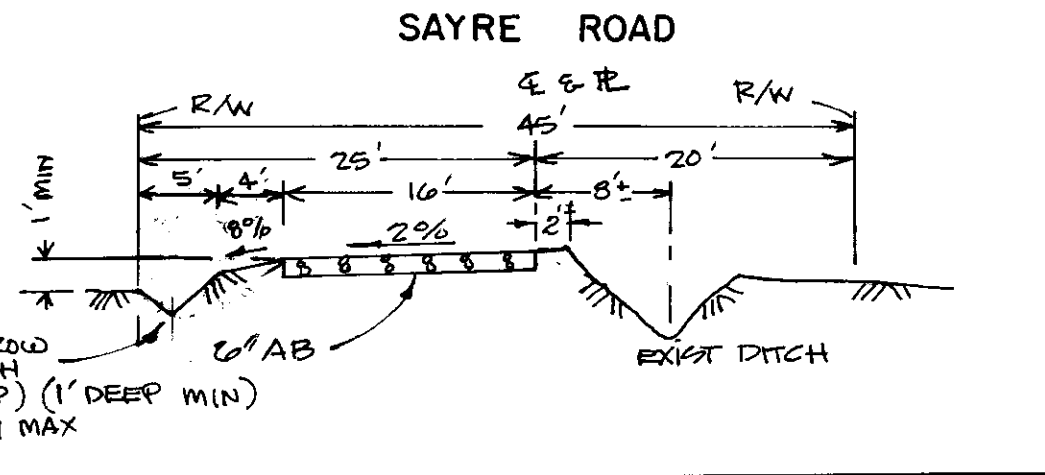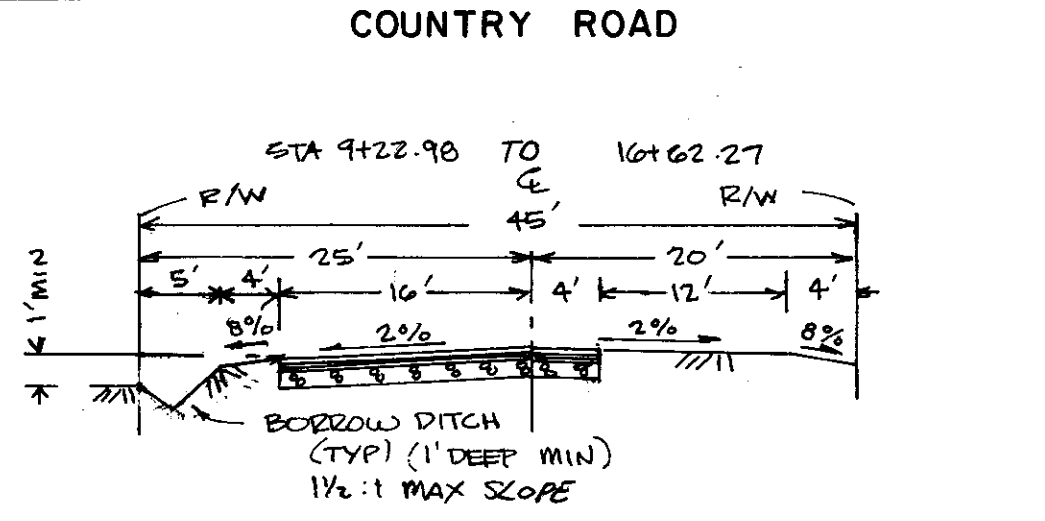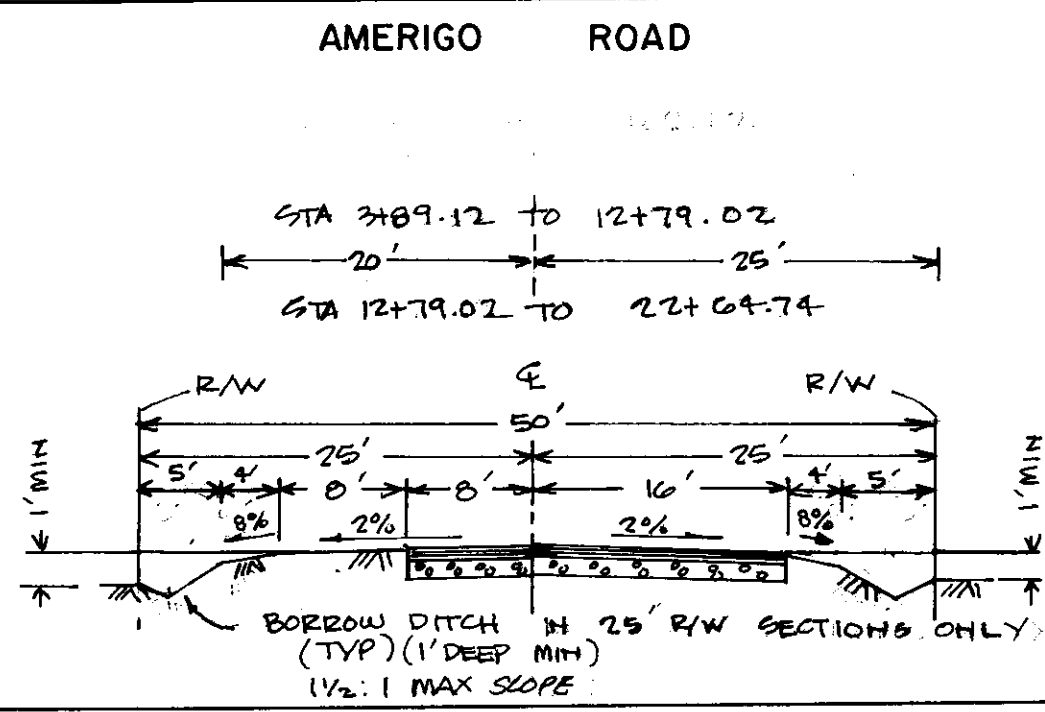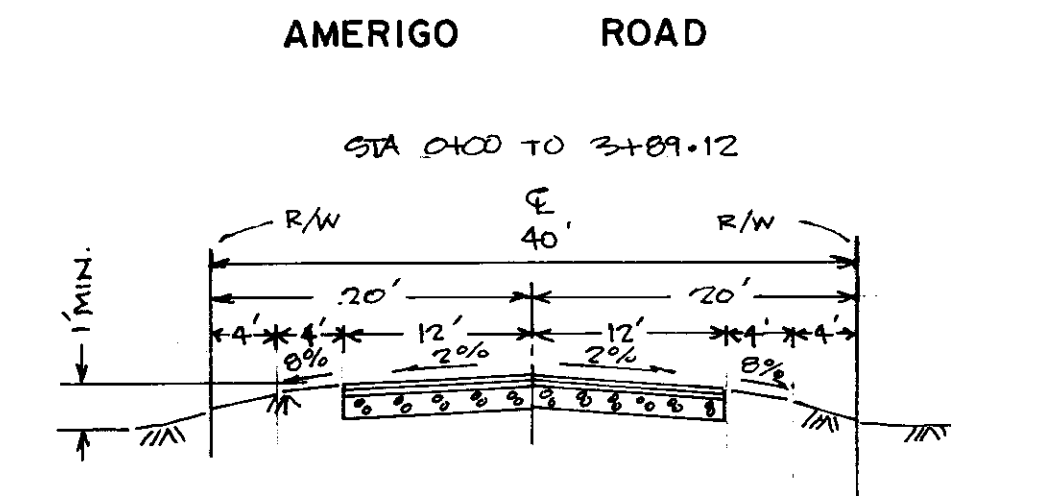

STREET DESIGN FOR AMERIGO & COUNTRY ROADS
R. VALUE = ASSUMED 5
T. I. = 40 (LOCAL STREET)
GE = 0.0032 X 4.0 X (100-5) = 1.22'
2 1/2" AC X 2.5 = 6.25"
8" AB X 1.1 = 8.80"
15.05" = 1.25'

TYPICAL ROAD SECTIONS

NO SCALE

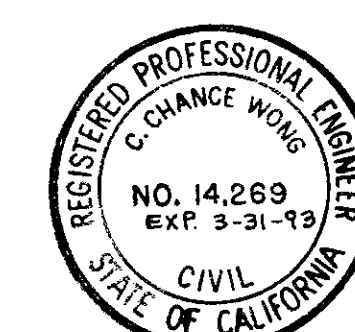

APPROVED 4-2 1990
Steve Thomas
SAN JOAQUIN COUNTY FIRE WARDEN

APPROVED June 13 1990
Henry M. Hirata
HENRY M. HIRATA, DIRECTOR OF PUBLIC WORKS
SAN JOAQUIN COUNTY R.C.E. 21258

NO.	DESCRIPTION	DATE	BY

WONG ENGINEERS, INC.
PLANNING • ENGINEERING • SURVEYING
STOCKTON, CALIFORNIA
G. Chance Wong
R.C.E. NO. 14269

JOB NO.	2528
DATE	AUGUST 1989
SCALE HORIZ	
SCALE VERT	
DRAWN	HAL
DESIGN	WE
CHECK	

ORMONDE DEVELOPMENT
SAN JOAQUIN COUNTY, CALIFORNIA
ROAD IMPROVEMENT PLANS FOR
COUNTRY, AMERIGO AND SAYRE ROADS

SHEET
1
OF 7
FILE